




1 SOUTH ELEVATION
A3.1 SCALE 1/8" = 1'-0"

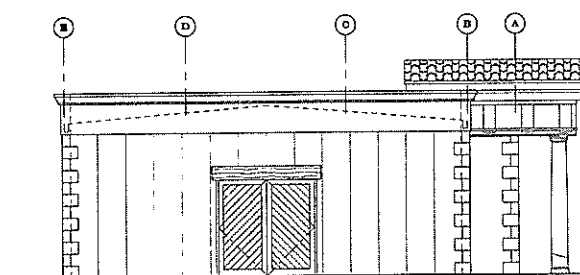

4 WEST ELEVATION
A3.1 SCALE 1/8" = 1'-0"

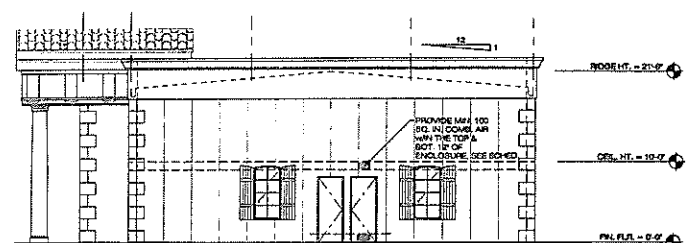

2 EAST ELEVATION
A3.1 SCALE 1/8" = 1'-0"

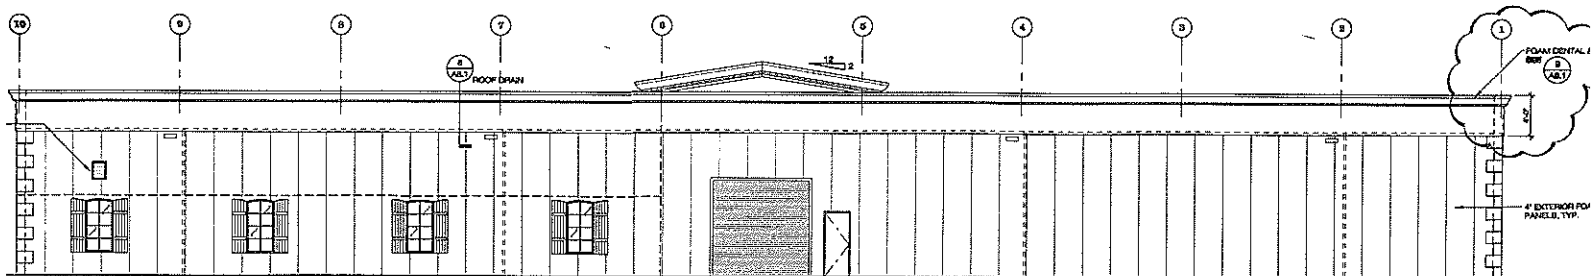

SEPT. 4 '08 REVISED ELEVATIONS