


SAVIEZ WINERY

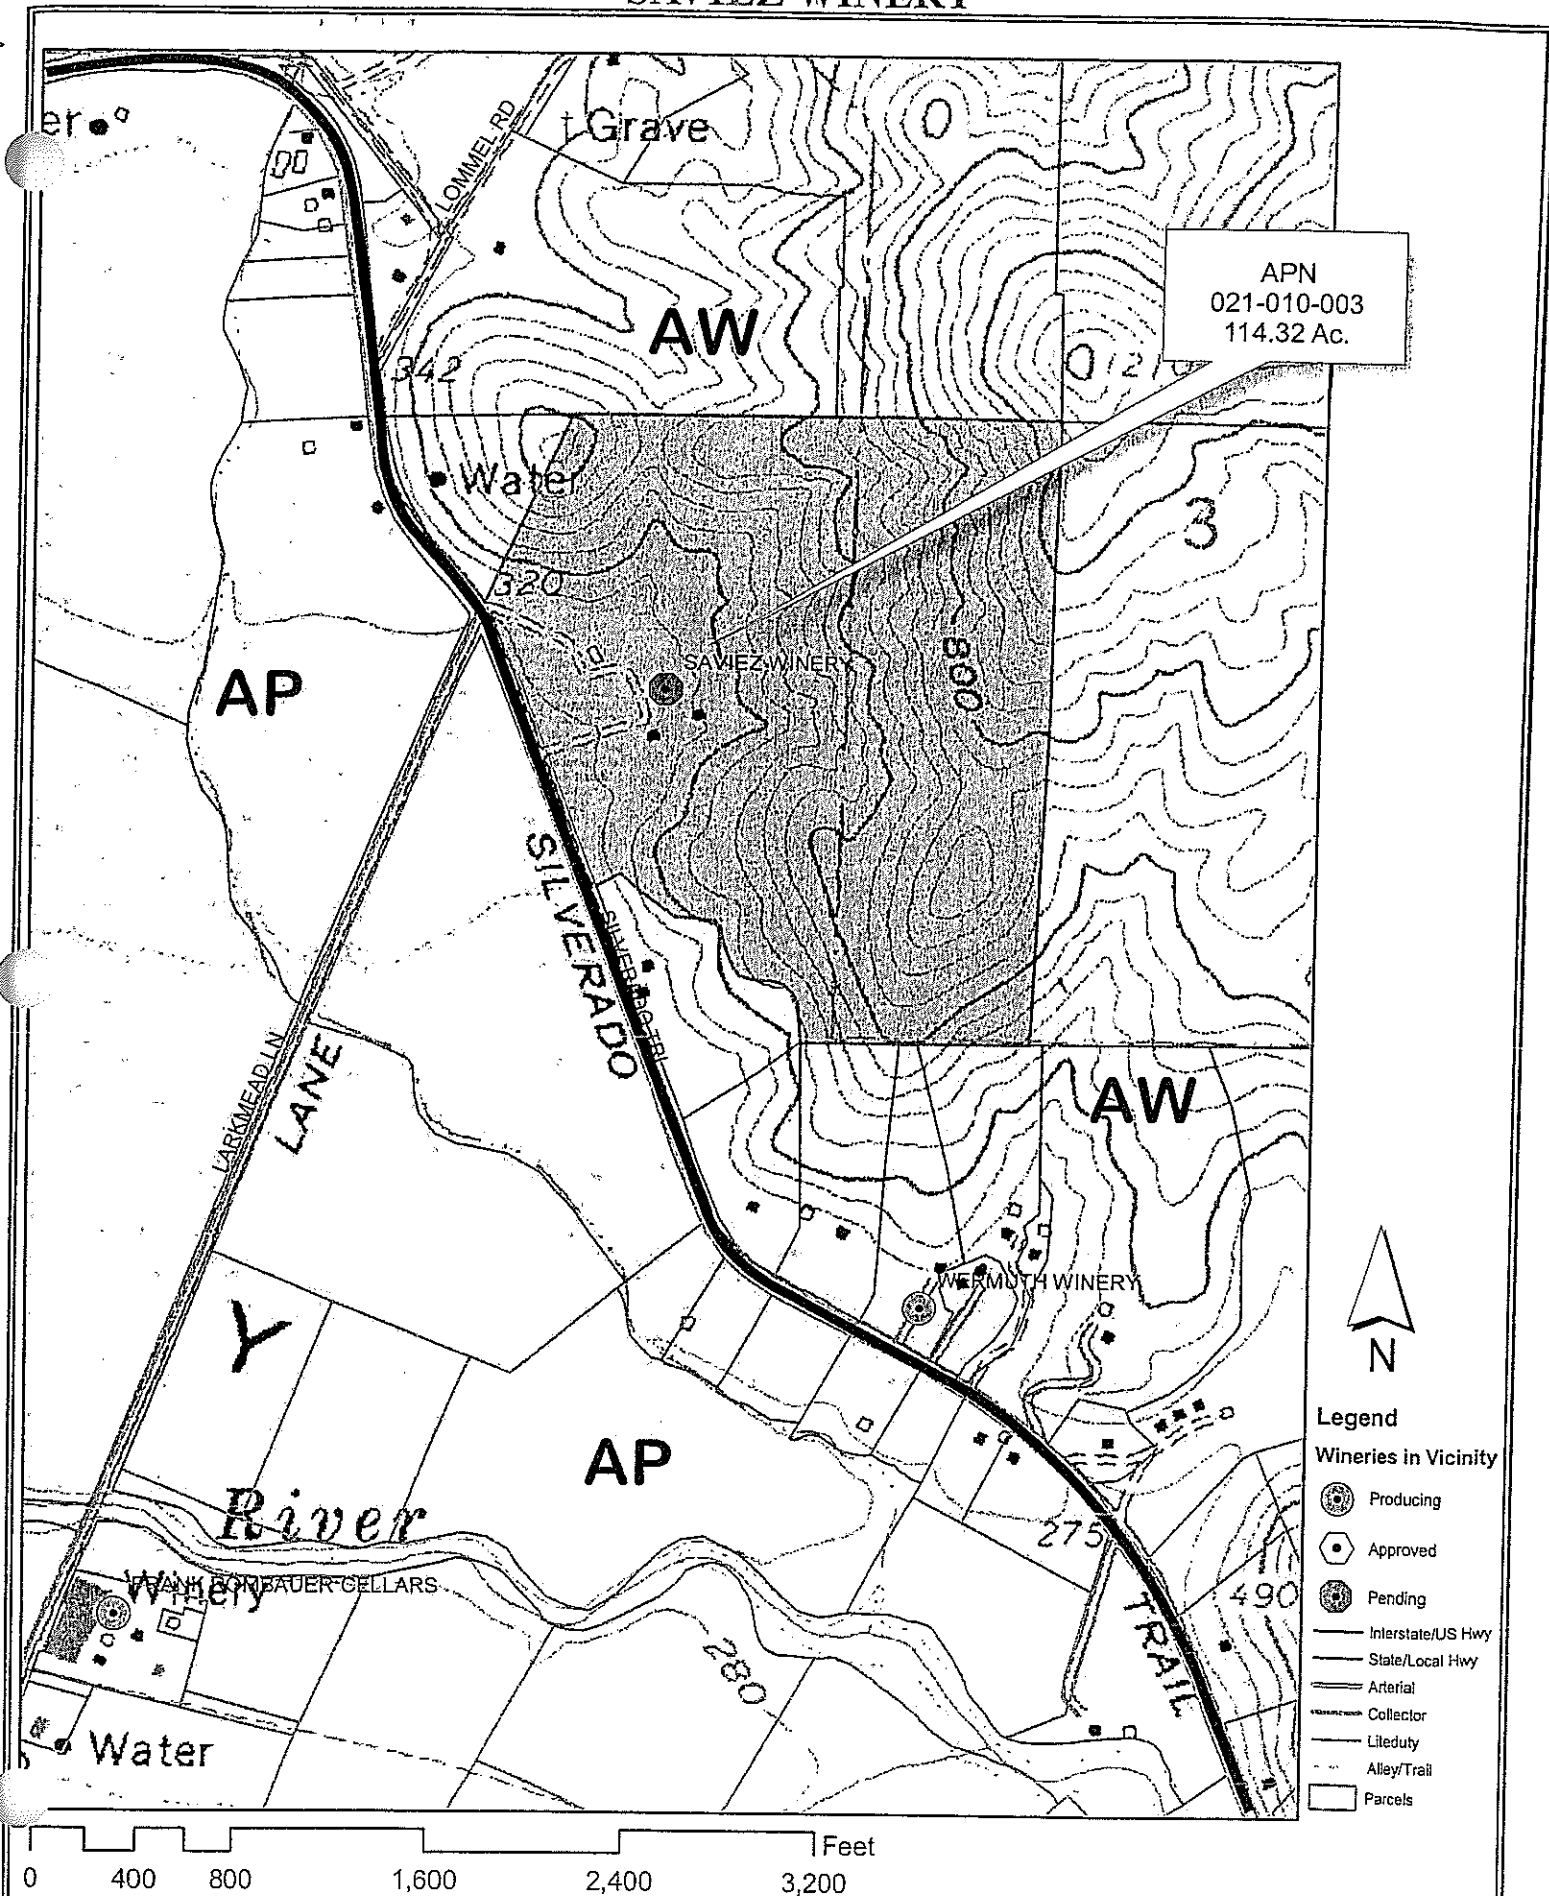

APN
021-010-003
114.32 Ac.




- Legend**
- Wineries in Vicinity**
- Producing
 - Approved
 - Pending
 - Interstate/US Hwy
 - State/Local Hwy
 - Arterial
 - Collector
 - Liteduty
 - Alley/Trail
 - Parcels

0 400 800 1,600 2,400 3,200 Feet



SAVIEZ WINERY

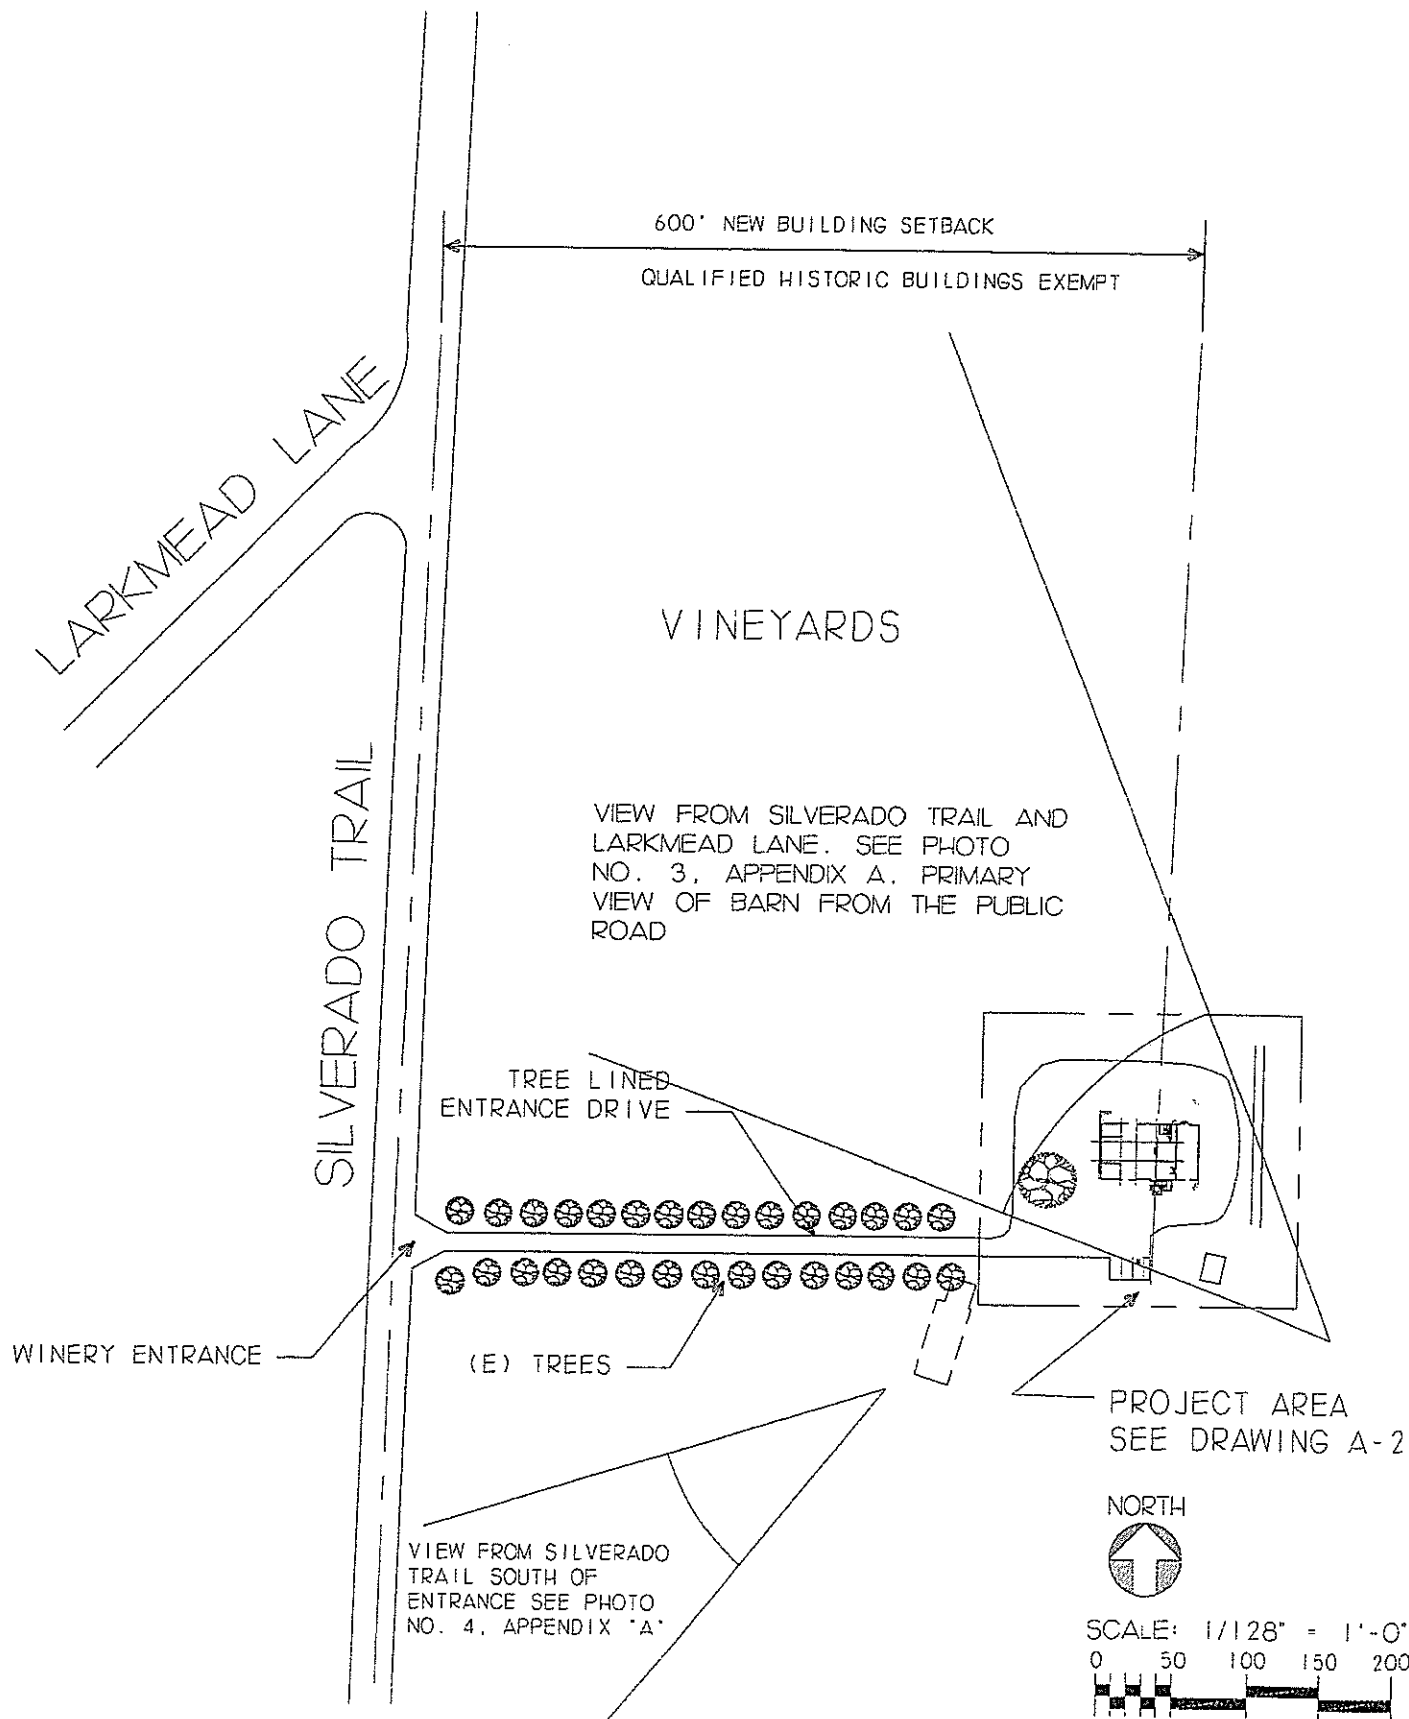

SITE PLAN DETAIL

07-29-2002

10C

UP




Napa County Conservation
Development and Planning Department

Saviez Winery_up1.cdr

SAVIEZ VINEYARD



1922 BARN STRUCTURE

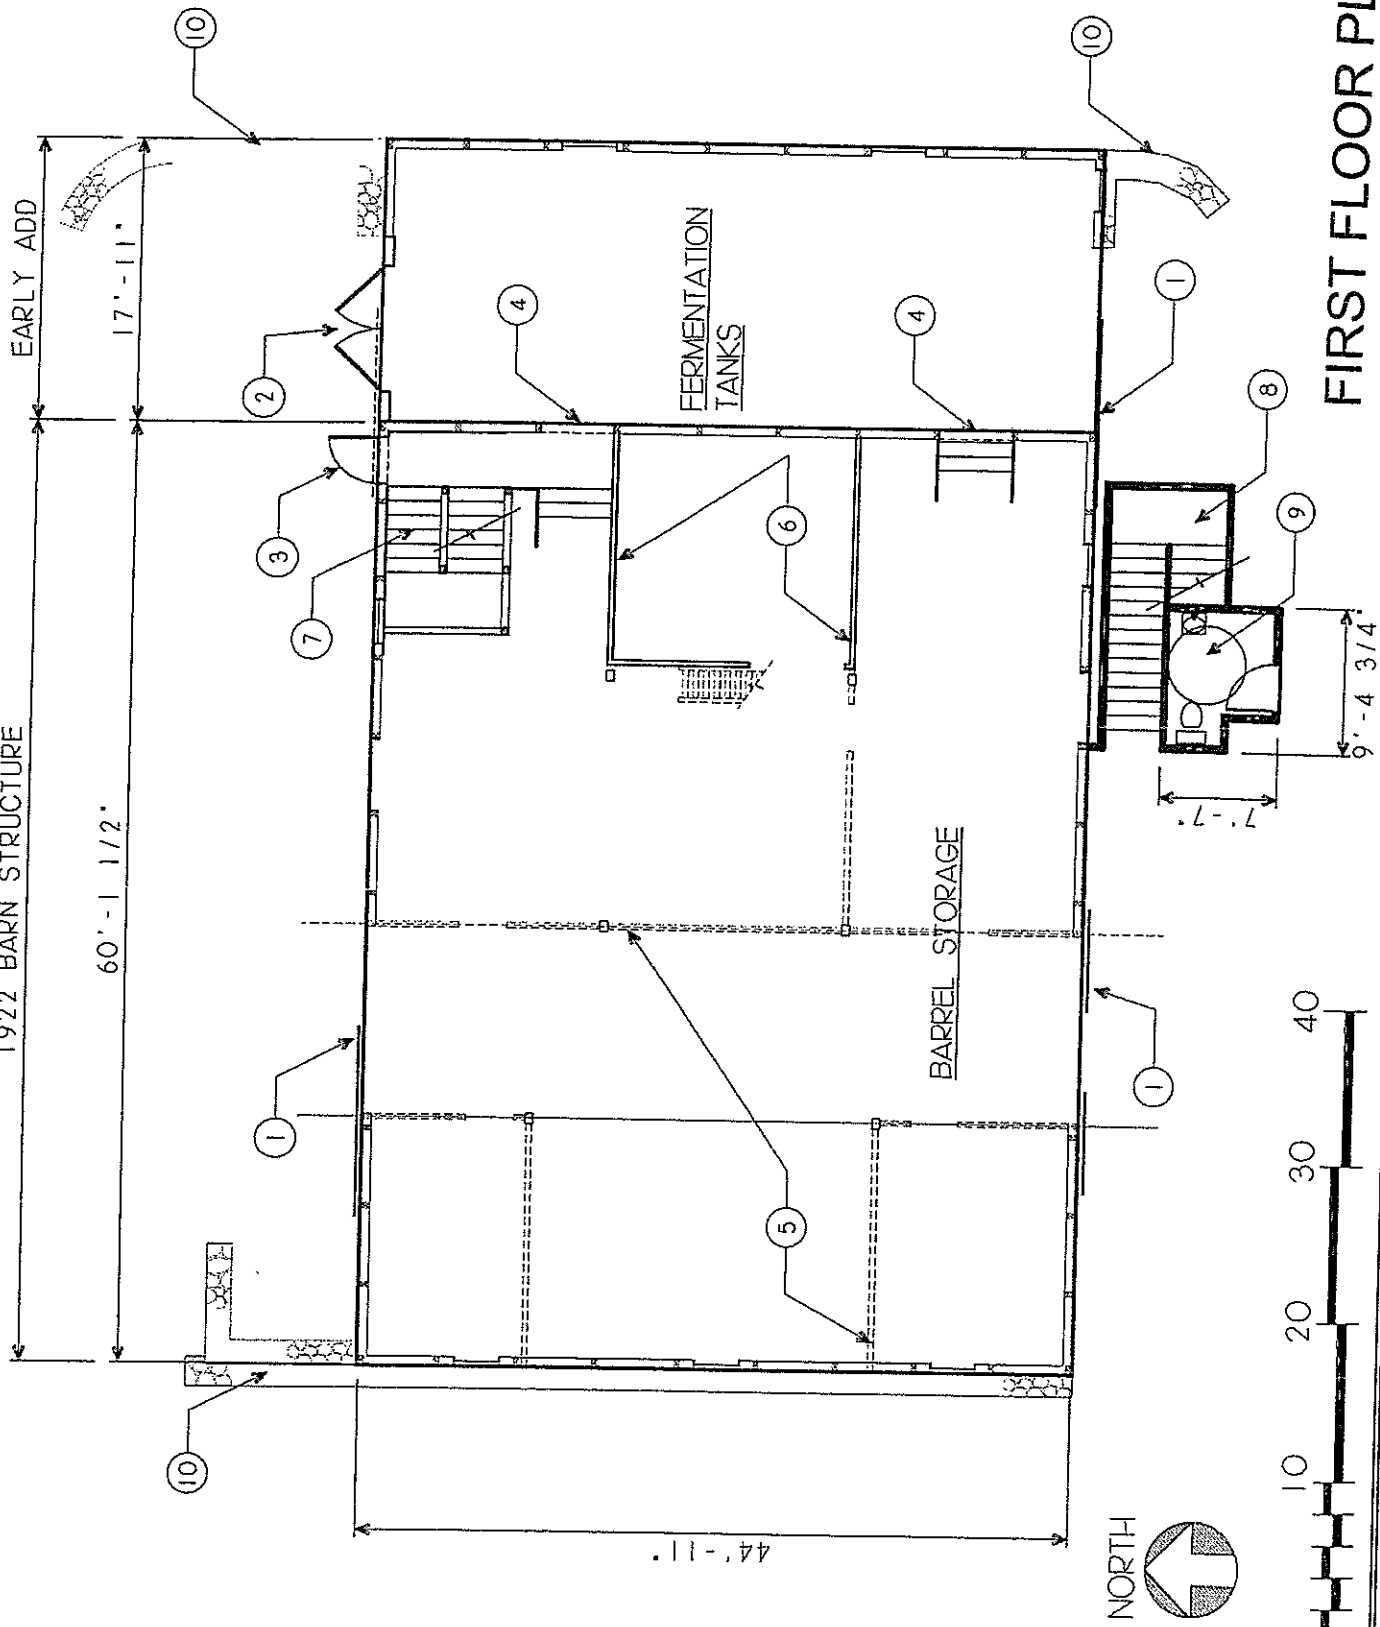

FIRST FLOOR PLAN


07-29-2002 10C UP

SAVIEZ WINERY

 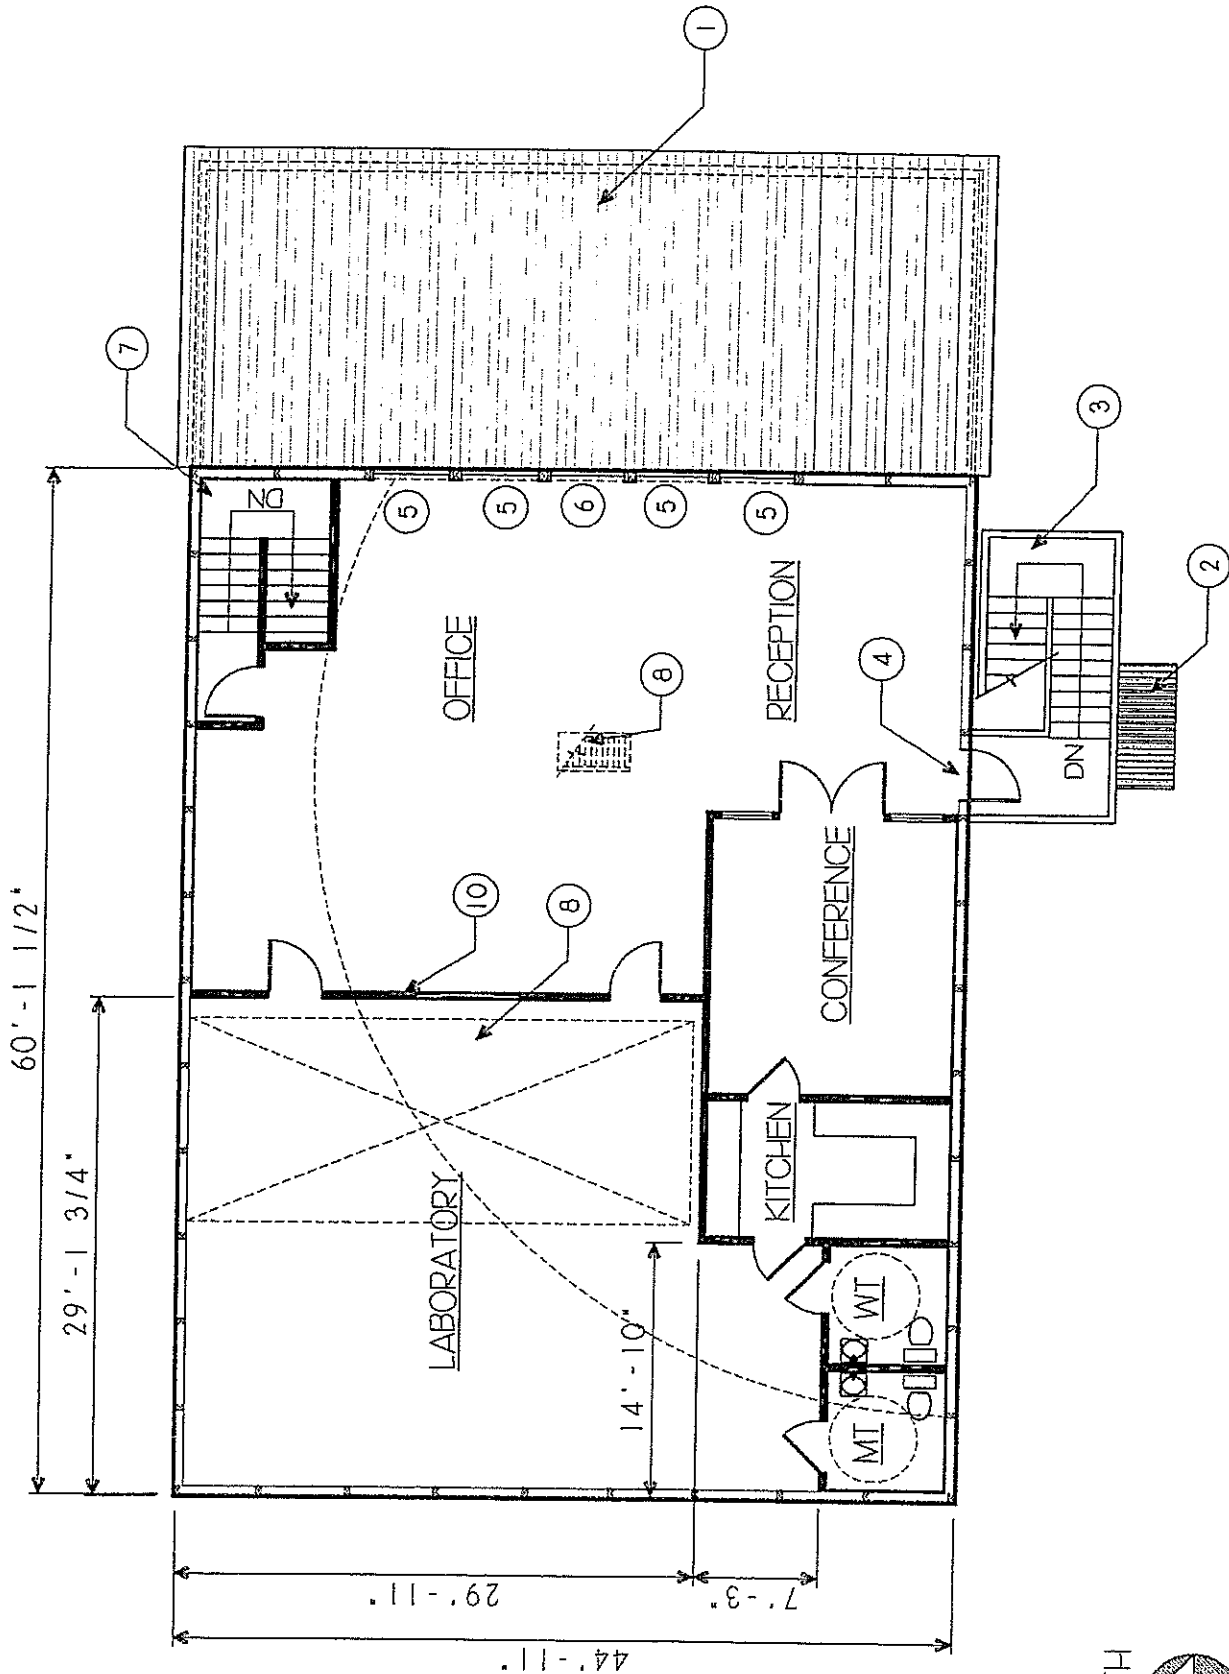


SECOND FLOOR PLAN

SAVIEZ WINERY

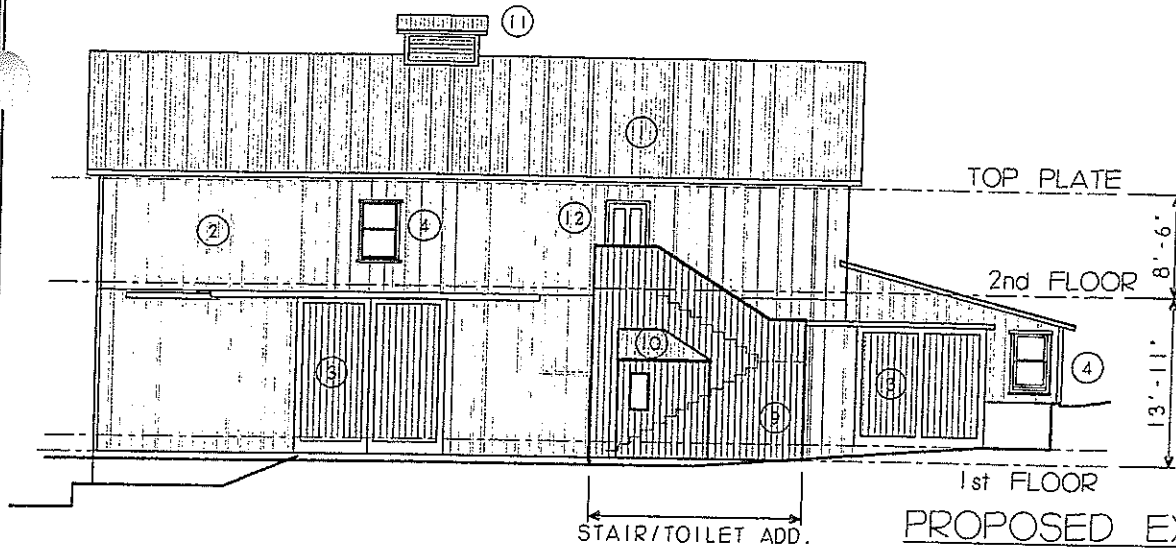


NORTH ELEVATION

SCALE: 1/16" = 1'-0"

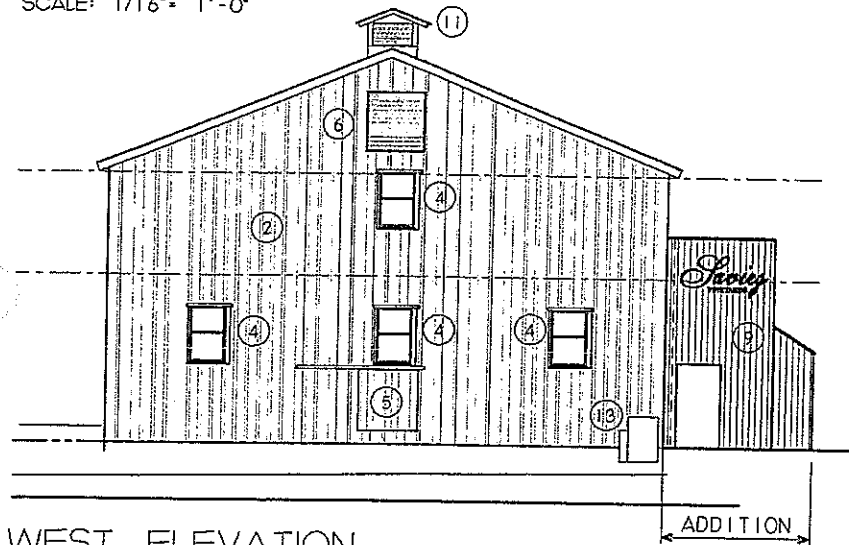

WEST ELEVATION

SCALE: 1/16" = 1'-0"

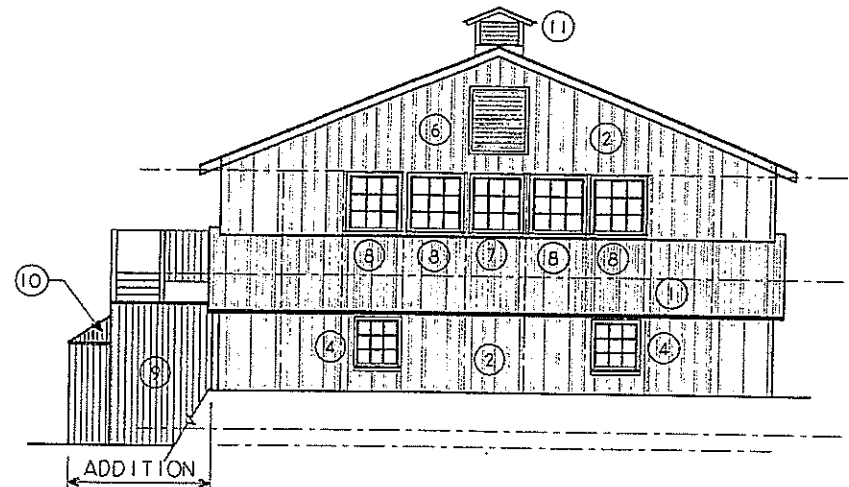

EAST ELEVATION

SCALE: 1/16" = 1'-0"

PROPOSED EXTERIOR WORK

- ① REMOVE (E) ROOFING, INSTALL NECESSARY FRAMING, PLYWOOD SHEATHING AND NEW CORRUGATED METAL ROOFING.
- ② REMOVE EXISTING BOARD AND BATTEN SALVAGING SOUND PIECES. INSTALL NECESSARY STRUCTURAL FRAMING AND PLYWOOD SHEATHING, WEATHERPROOFING. INSTALL SALVAGED BOARD AND BATTENS ON WEST ELEVATION, THEN NORTH ELEVATION. INSTALL NEW BOARD AND BATTENS, MATCHING SIZE OF EXISTING ON BALANCE OF THE STRUCTURE.
- ③ RECONSTRUCT EXISTING PLYWOOD DOORS USING VERTICAL BOARDS.
- ④ REHABILITATE THE EXISTING WOOD SASH AND TRIM.
- ⑤ REHABILITATE THE EXISTING WOOD BOARD DOORS
- ⑥ REHABILITATE EXISTING WOOD LOUVERS
- ⑦ INSTALL NEW WOOD SASH (MATCH LOWER LEVEL) IN EXISTING OPENING.
- ⑧ INSTALL NEW WOOD SASH (MATCH LOWER LEVEL) INTO NEW OPENINGS. DO NOT CUT ORIGINAL STRUCTURAL MEMBERS.
- ⑨ 1X12 VERTICAL BOARD SIDING WITHOUT BATTENS. INSTALL TRIM AT CORNERS AND TOP.
- ⑩ NEW CORRUGATED METAL ROOFING OVER TOILET ROOF.
- ⑪ REHABILITATE CUPOLA
- ⑫ NEW STILE AND RAIL DOOR
- ⑬ RELOCATE ELEC. SERVICE DROP OFF OF PRIMARY FACADE.



07-29-2002

10C


UP



Napa County Conservation
Development and Planning Department

Saviez Winery_up1.cdr

SAVIEZ WINERY

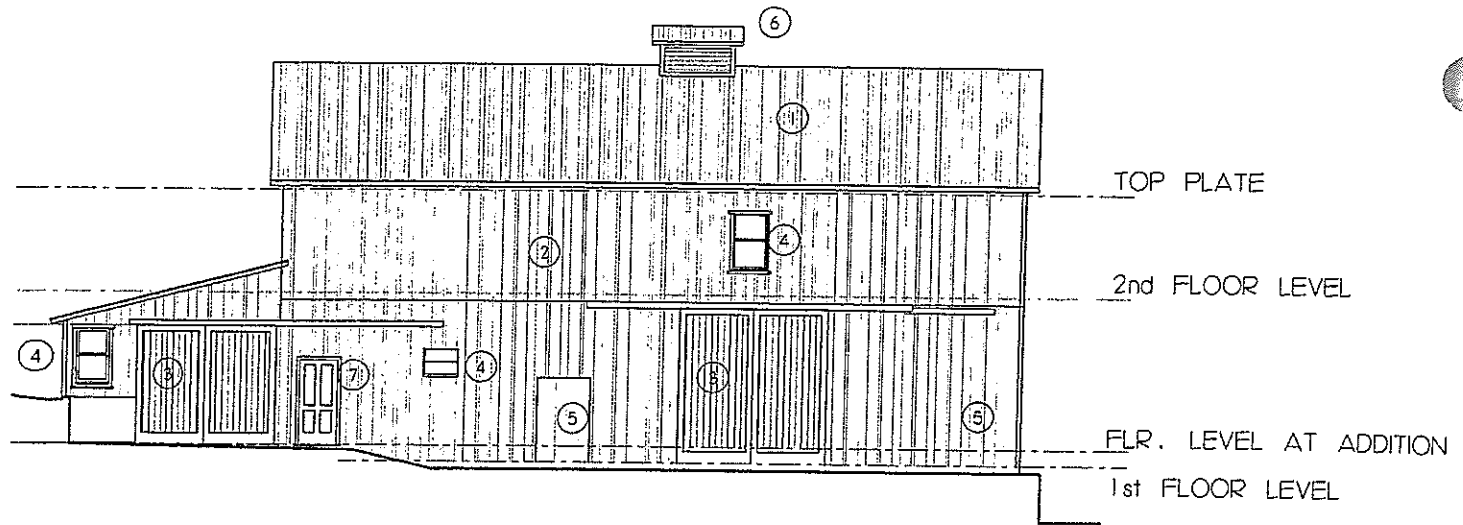

NORTH ELEVATION

SCALE: 1/16" = 1'-0"

PROPOSED EXTERIOR WORK

- ① REMOVE (E) ROOFING, INSTALL NECESSARY FRAMING, PLYWOOD SHEATHING AND NEW CORRUGATED METAL ROOFING.
- ② REMOVE EXISTING BOARD AND BATTEN SALVAGING SOUND PIECES. INSTALL NECESSARY STRUCTURAL FRAMING AND PLYWOOD SHEATHING, WEATHERPROOFING. INSTALL SALVAGED BOARD AND BATTENS ON WEST ELEVATION, THEN NORTH ELEVATION. INSTALL NEW BOARD AND BATTENS, MATCHING SIZE OF EXISTING ON BALANCE OF THE STRUCTURE.
- ③ RECONSTRUCT EXISTING PLYWOOD DOORS USING VERTICAL BOARDS.
- ④ REHABILITATE THE EXISTING WOOD SASH AND TRIM.
- ⑤ REHABILITATE THE EXISTING WOOD BOARD DOORS
- ⑥ REHABILITATE CUPOLA
- ⑦ NEW STILE AND RAIL DOOR

