

ALBION SURVEYS, INC.

CONSULTING LAND SURVEYORS

1113 Hunt Avenue, St. Helena, CA 94574

(707) 963-1217 ♦ FAX (707) 963-1829

E-Mail: jwebb@albionsurveys.com

October 29, 2008

Ms. Mary Doyle
Napa County Planning Department
E-Mail


Regarding: P08-00428, Materra Winery

Dear Mary:

Please find enclosed a sketch depicting the 4 parking spaces we wish to remove from the application. The new total number of Parking spaces proposed is 24.

If you have any questions, please feel free to call me anytime.

Very Truly Yours,
Albion Surveys, Inc.

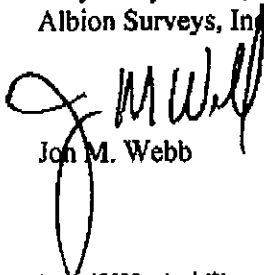


Jon M. Webb

Principal
PLS 6709

Letters3038 submit(2)

CC:

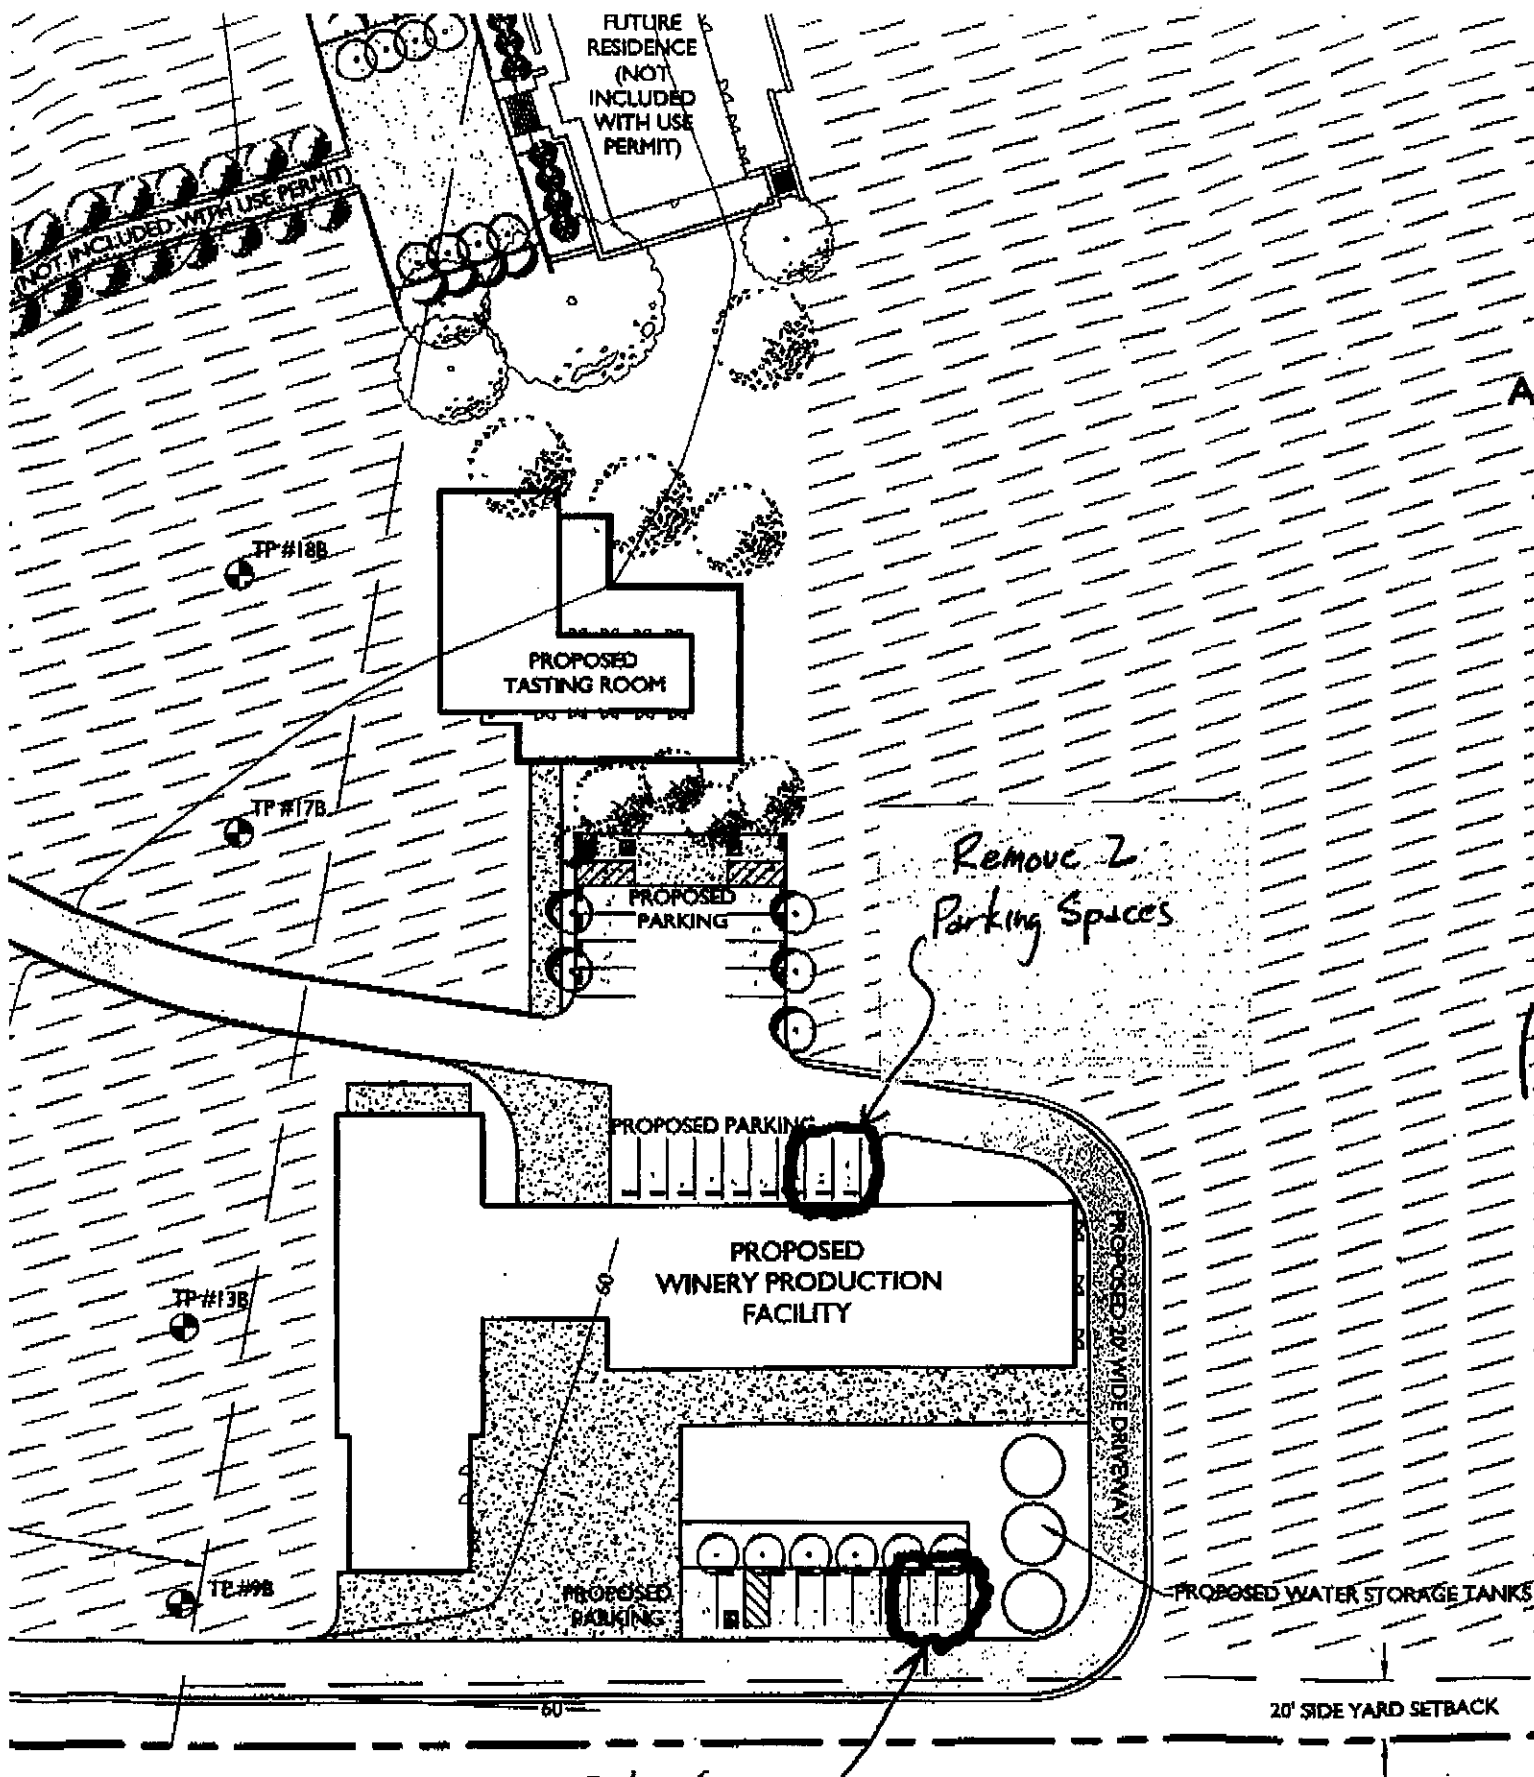

24 Proposed
Parking Spaces

CONCEPTUAL SITE PLAN

SCALE: 1" = 60'