








NAPA COUNTY LAND USE PLAN 2008 - 2030

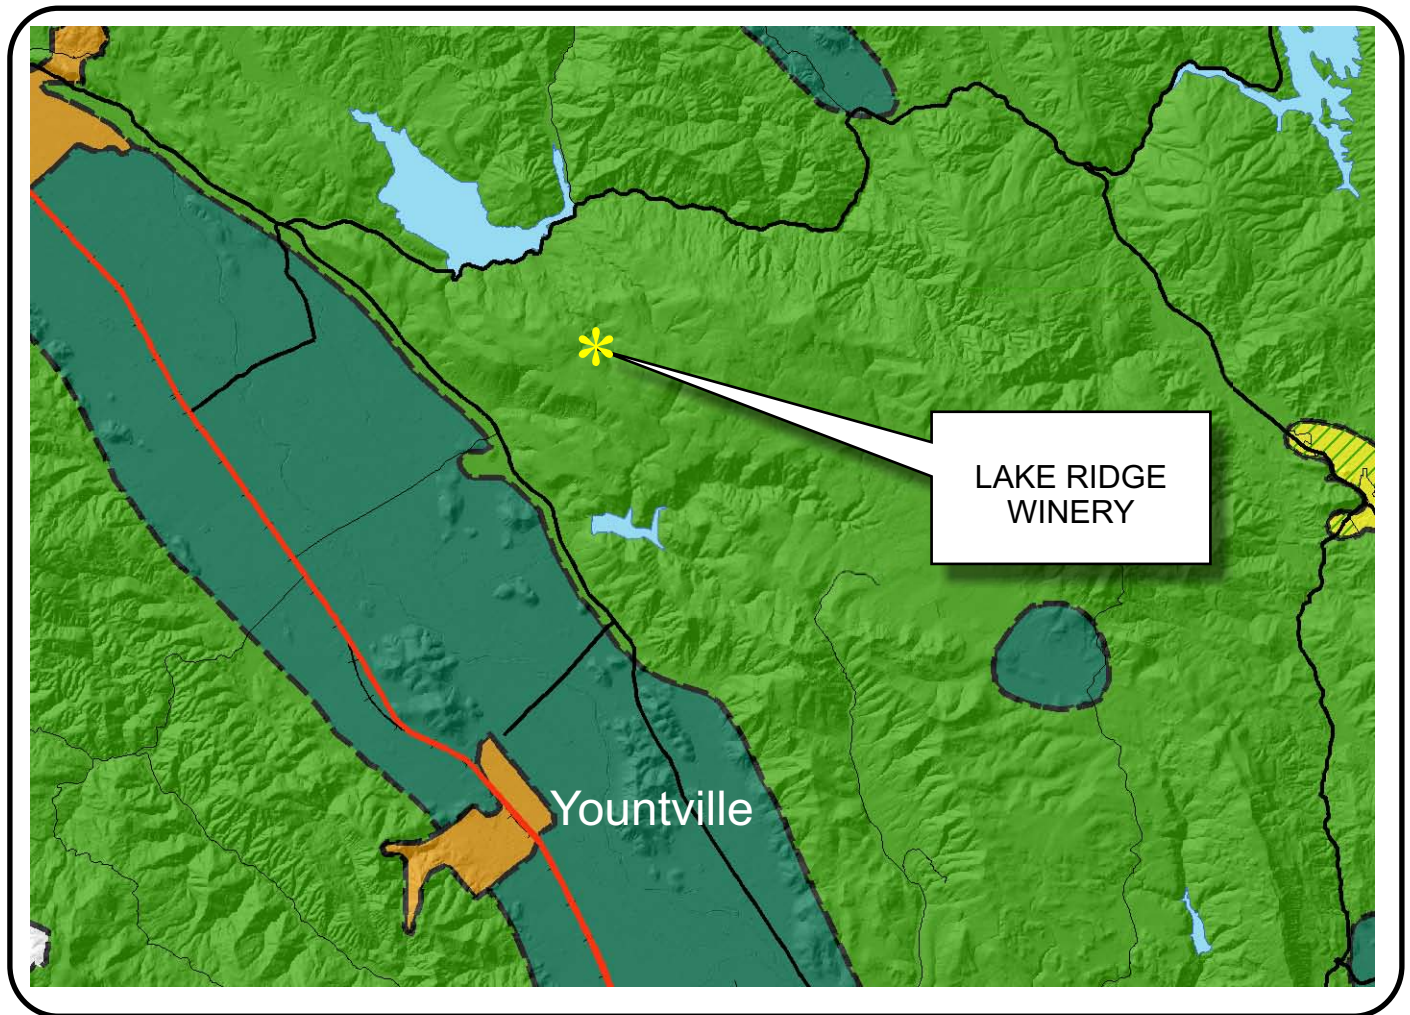



LEGEND


 






URBANIZED OR NON-AGRICULTURAL

-  Cities
-  Urban Residential *
-  Rural Residential *
-  Industrial
-  Public-Institutional
-  Study Area

OPEN SPACE

-  Agriculture, Watershed & Open Space
-  Agricultural Resource

TRANSPORTATION

-  Mineral Resource
-  Railroad
-  Limited Access Highway
-  Major Road
-  Secondary Road
-  Airport
-  Airport Clear Zone
-  Landfill - General Plan



* See Action Item AG/LU-114.1 regarding agriculturally zoned areas within these land use designations

APN
032-010-068
05-20-2009
8D UP

SCALE IN MILES
0 2



LAKE RIDGE WINERY

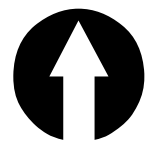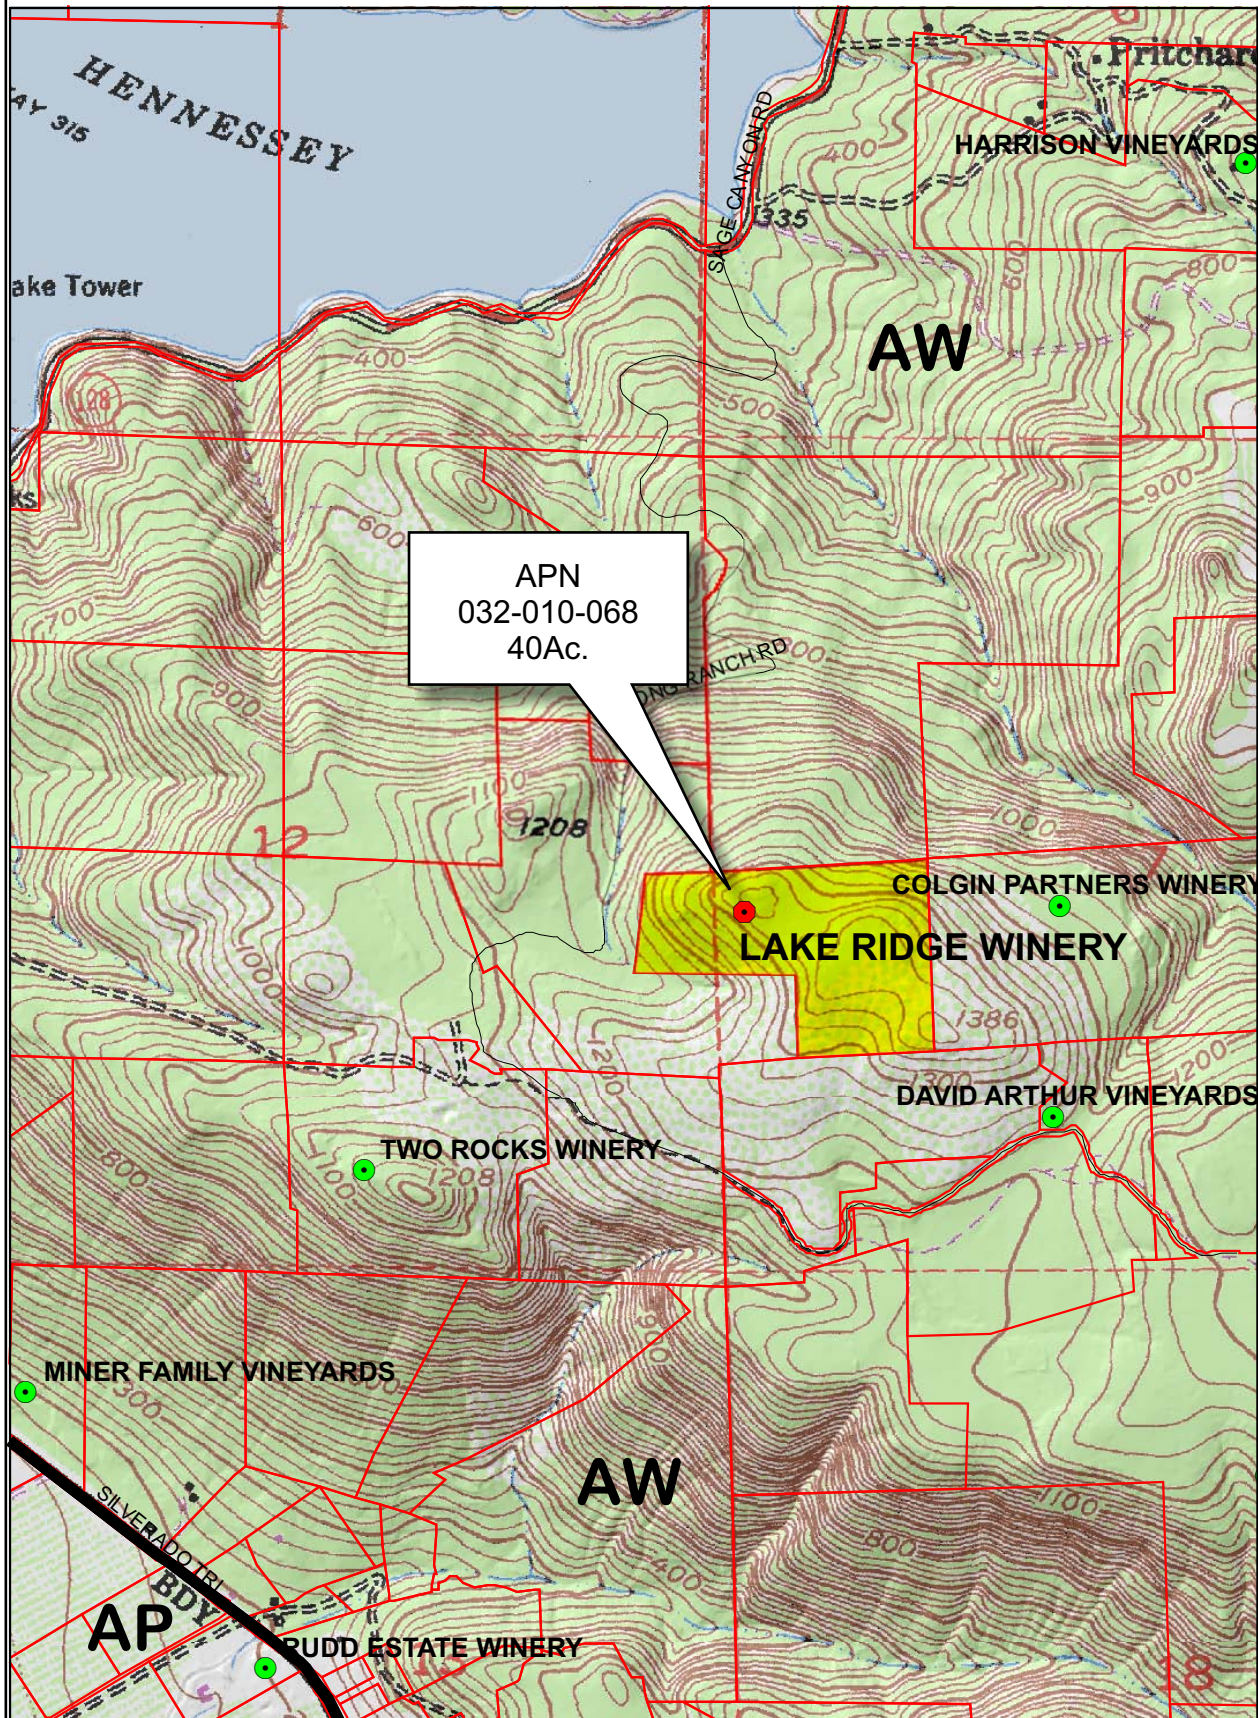


Legend

Wineries in Vicinity

- Producing
- Approved
- Pending
- Zoning
- Parcels

0 600 1,200 2,400 3,600 4,800 Feet


LAKE RIDGE WINERY

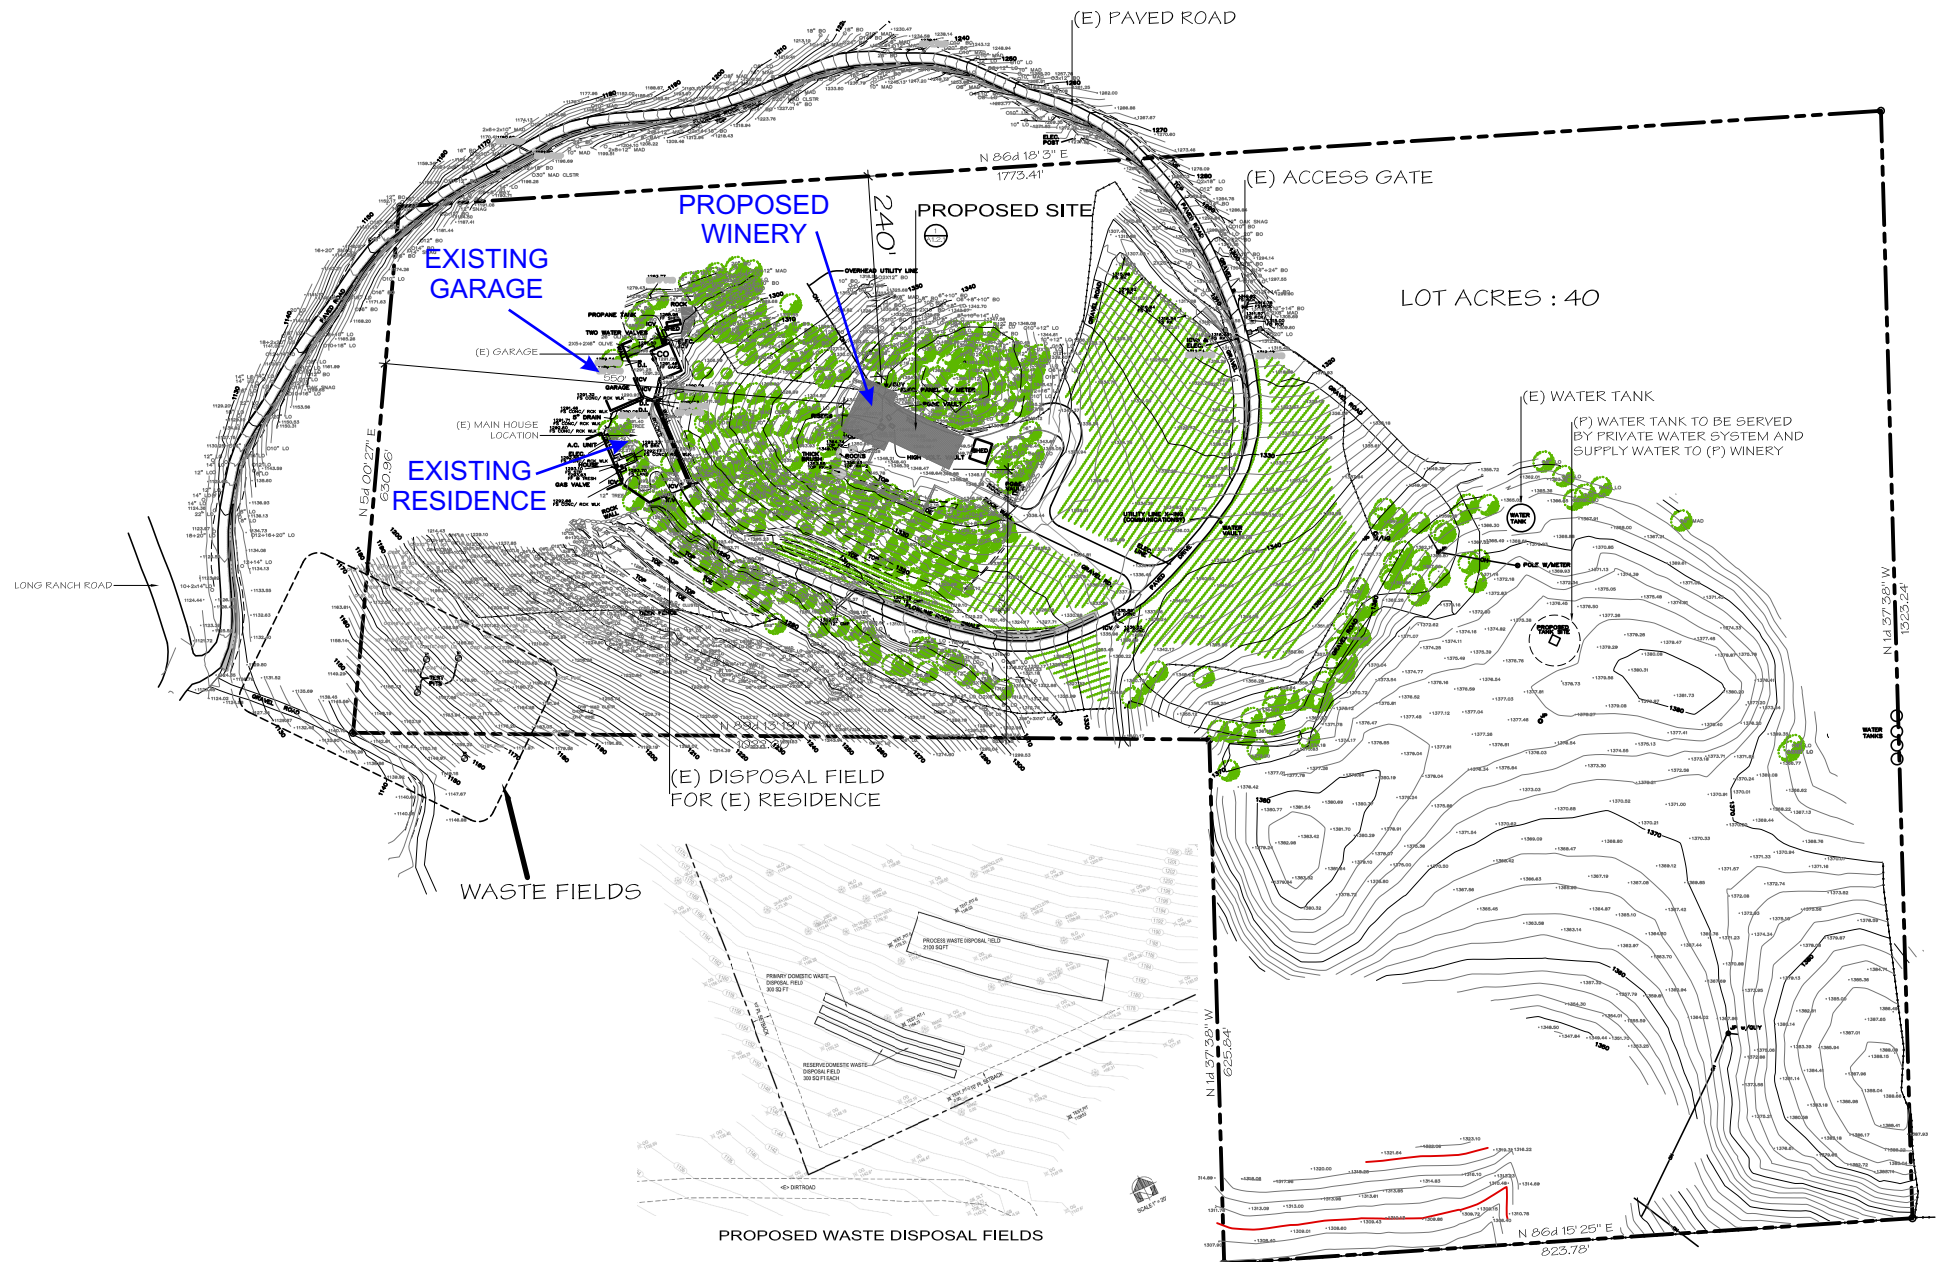


1 OVERALL SITE PLAN



LAKE RIDGE WINERY

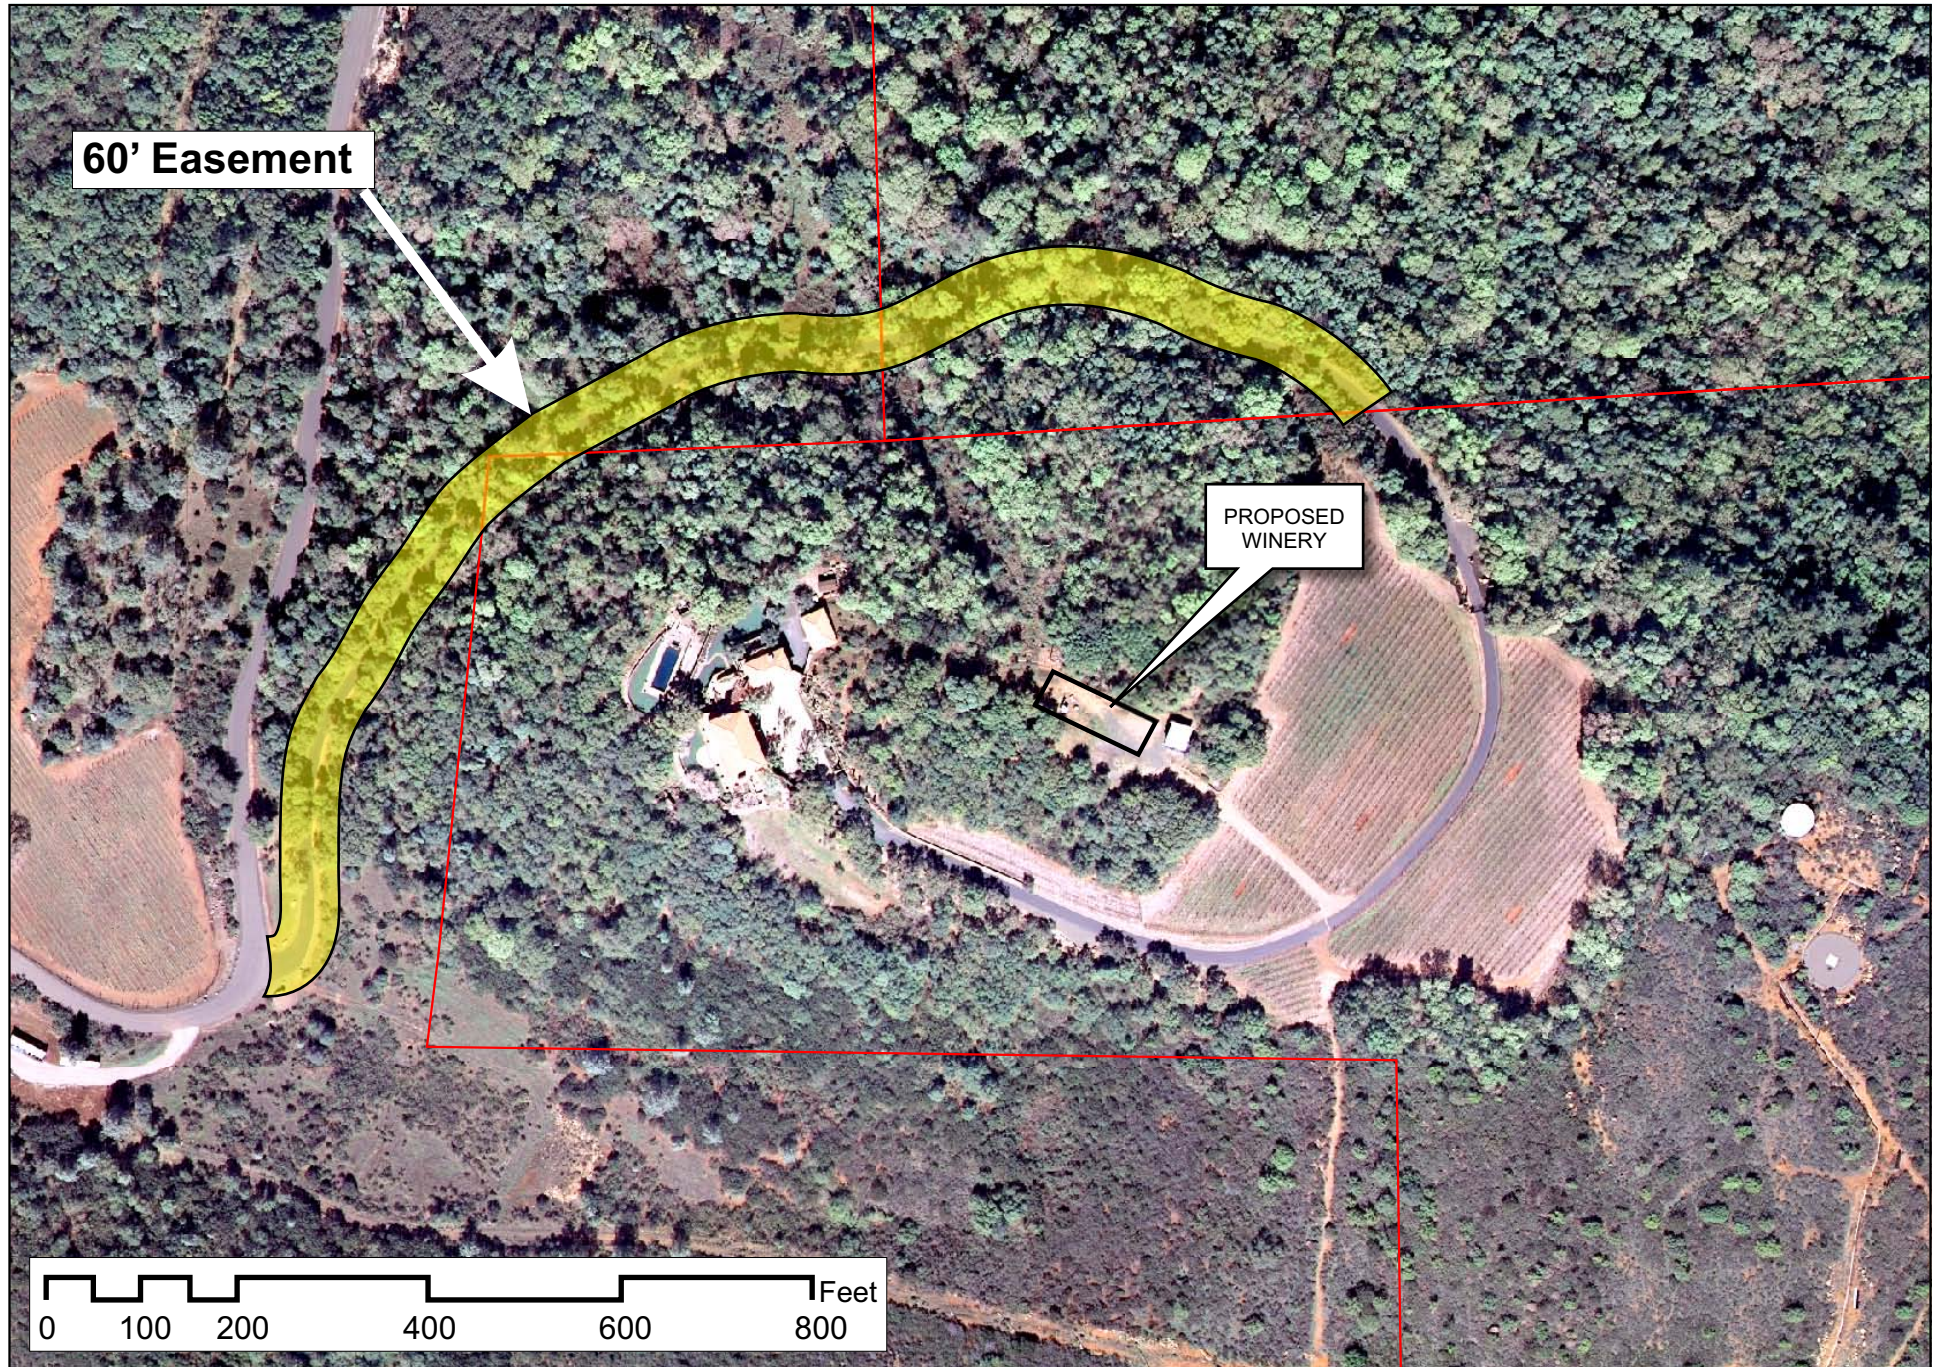


LAKE RIDGE WINERY

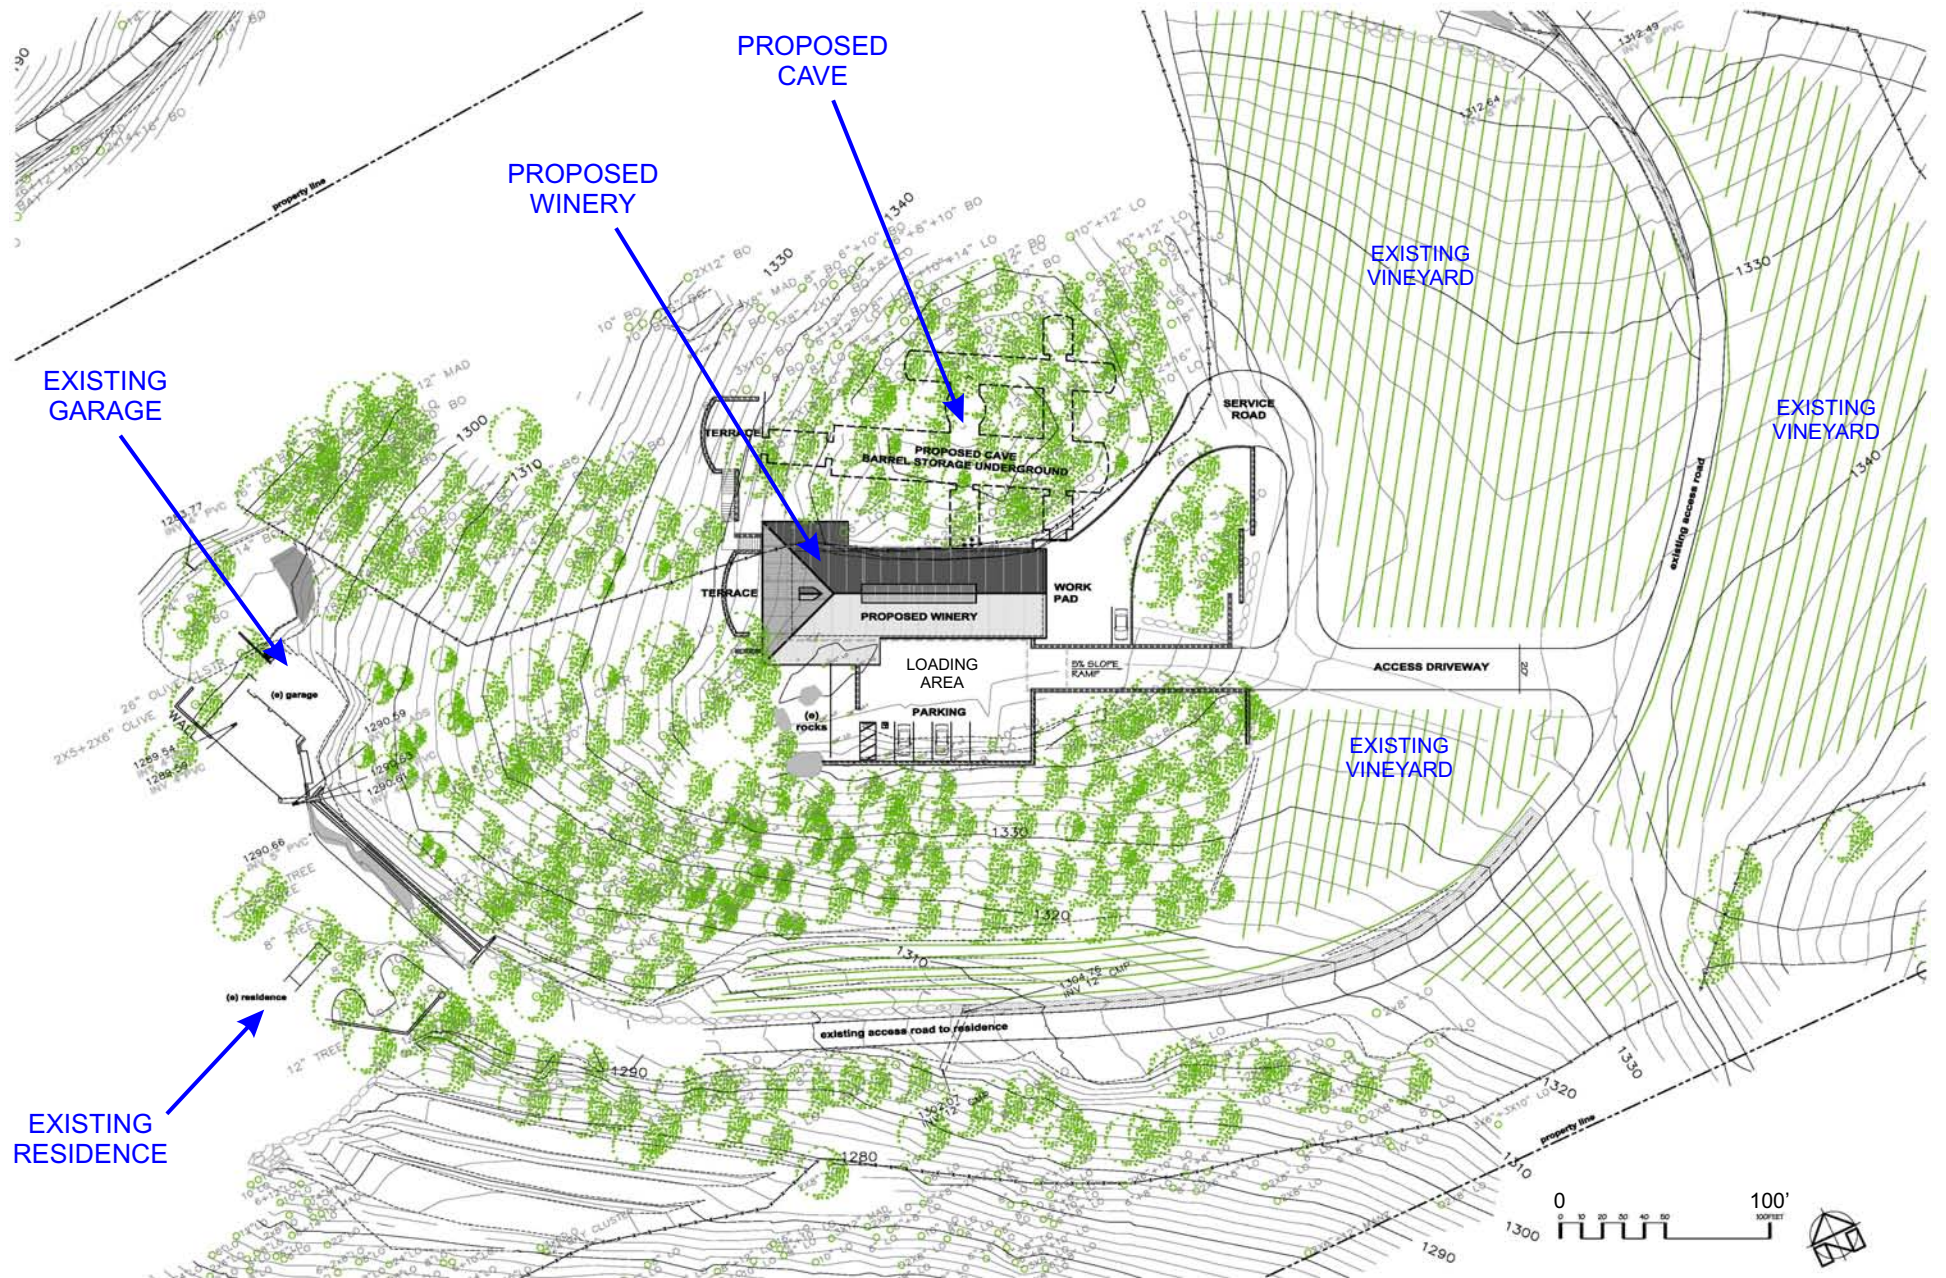


1 PROPOSED SITE PLAN
SCALE: 1"=30'

LAKE RIDGE WINERY

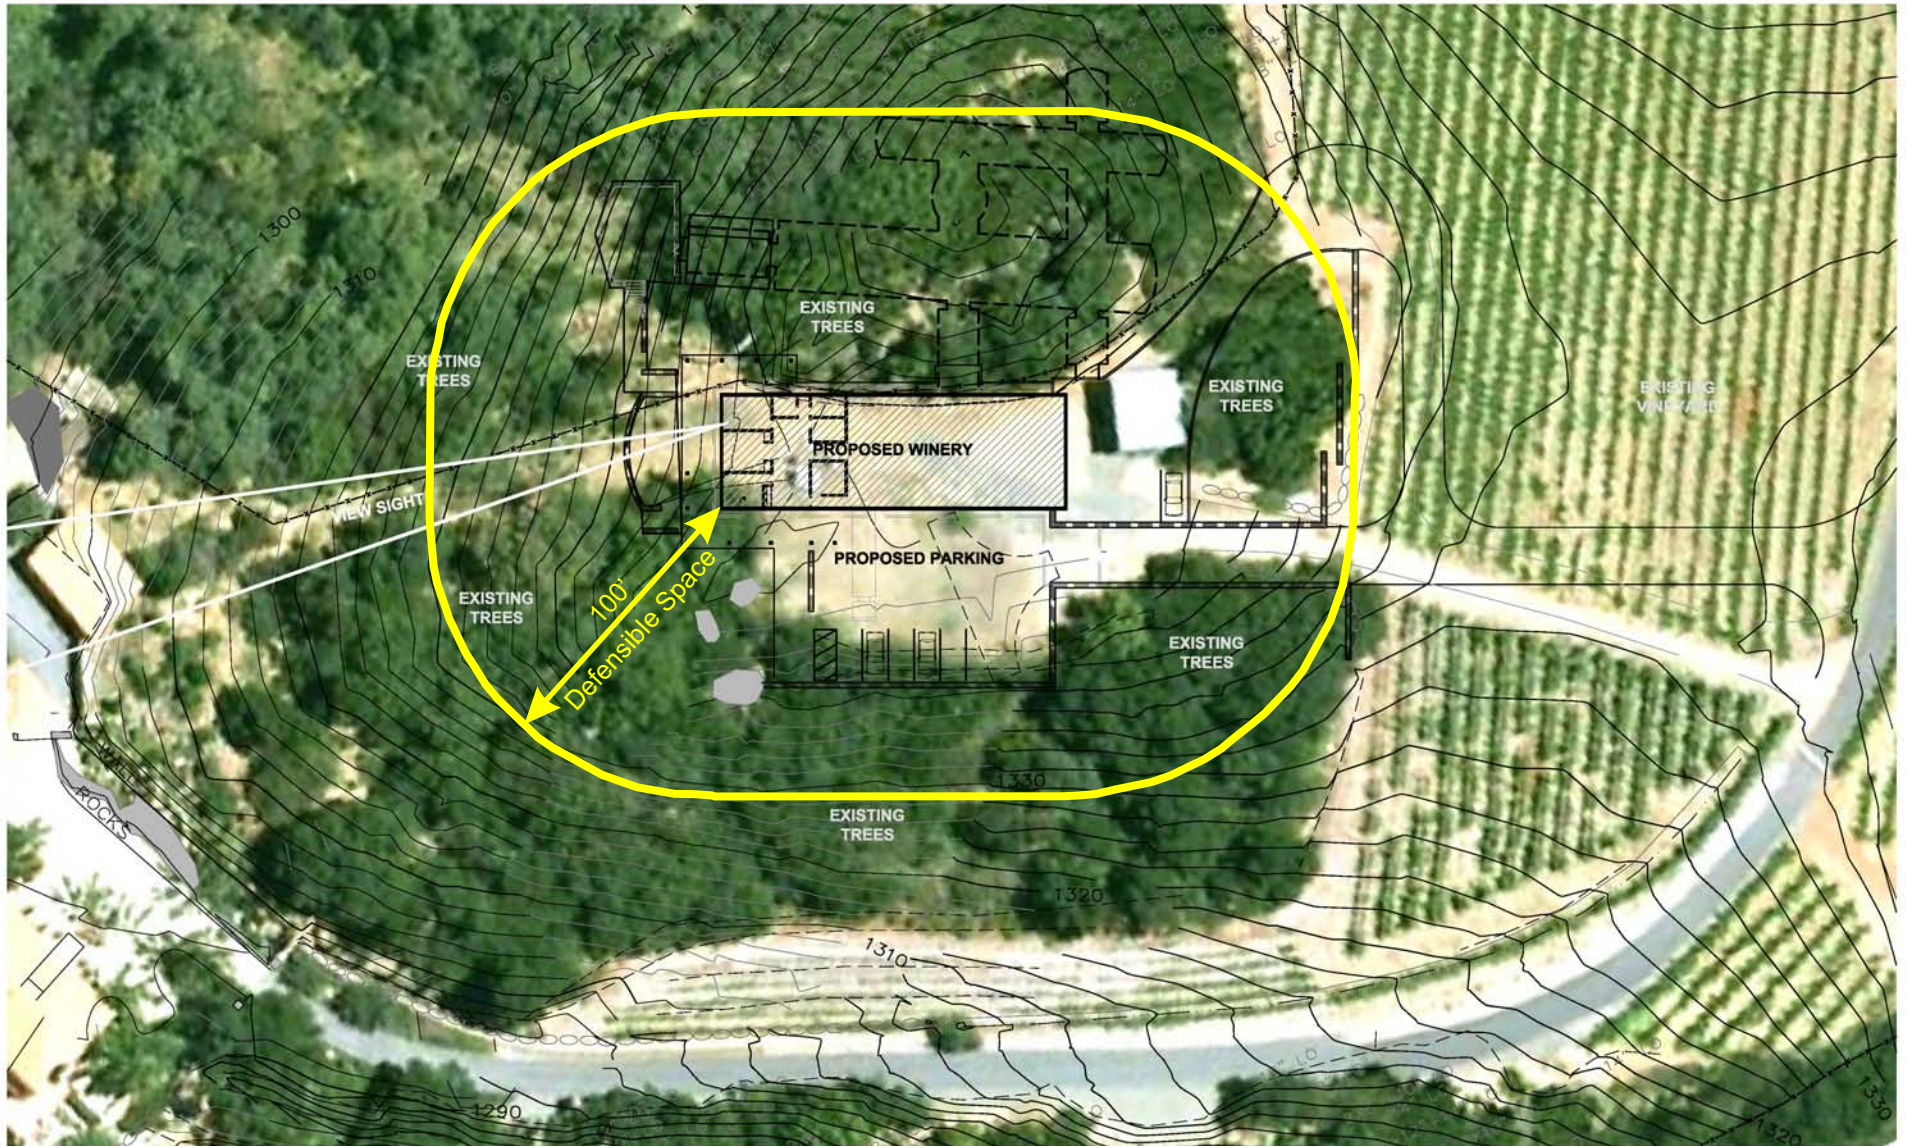


1 AERIAL MAP

LAKE RIDGE WINERY

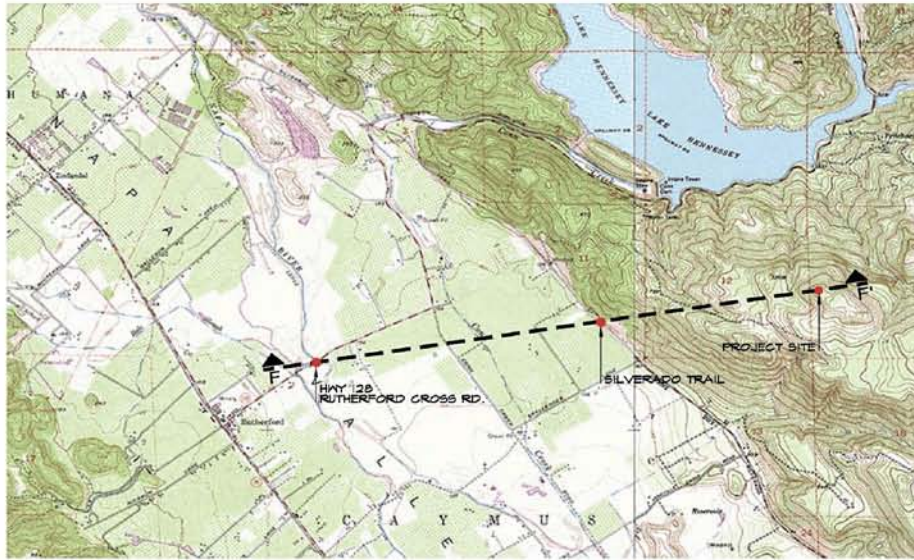


TOPOGRAPHIC MAP

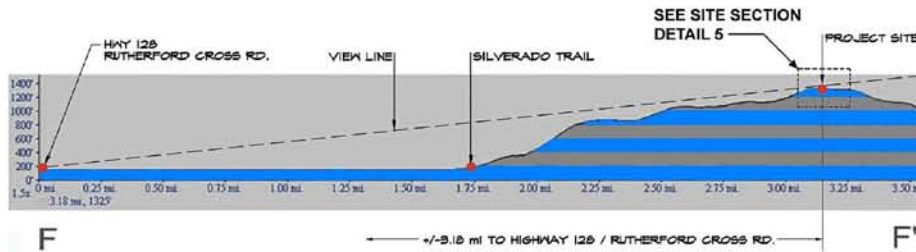


FROM RUTHERFORD

3 VIEW SHED VSS08
SCALE: N.T.S.

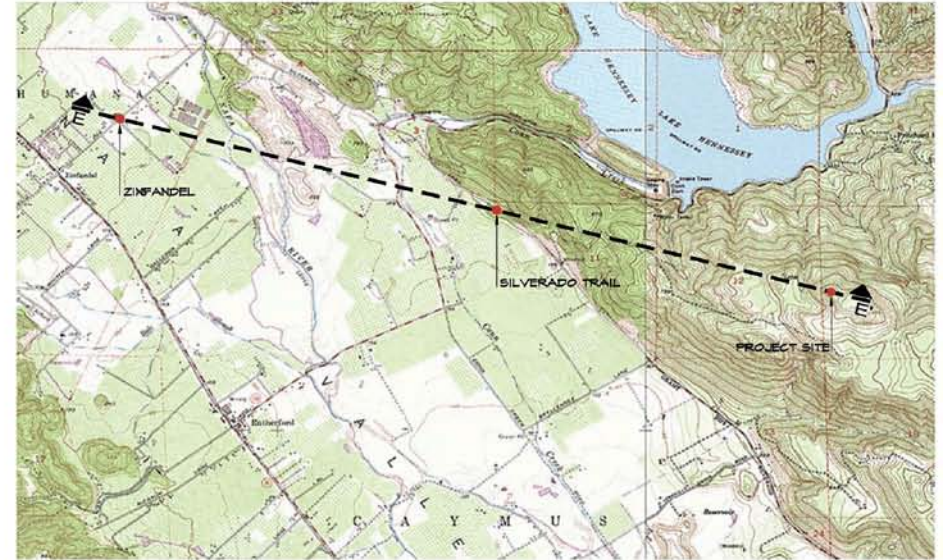



TOPOGRAPHIC MAP

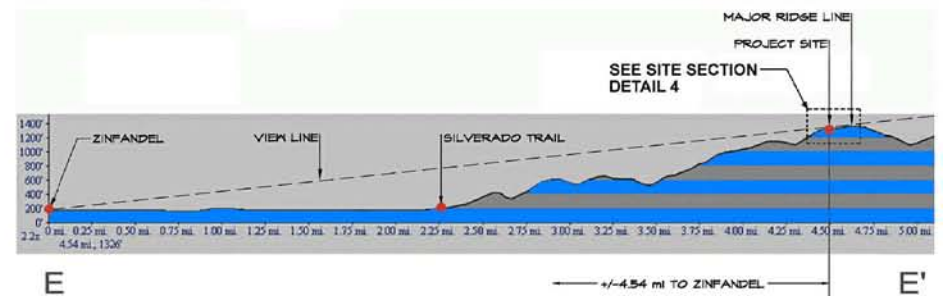


FROM ZINFANDEL

2 VIEW SHED VSS07
SCALE: N.T.S.


LAKE RIDGE WINERY

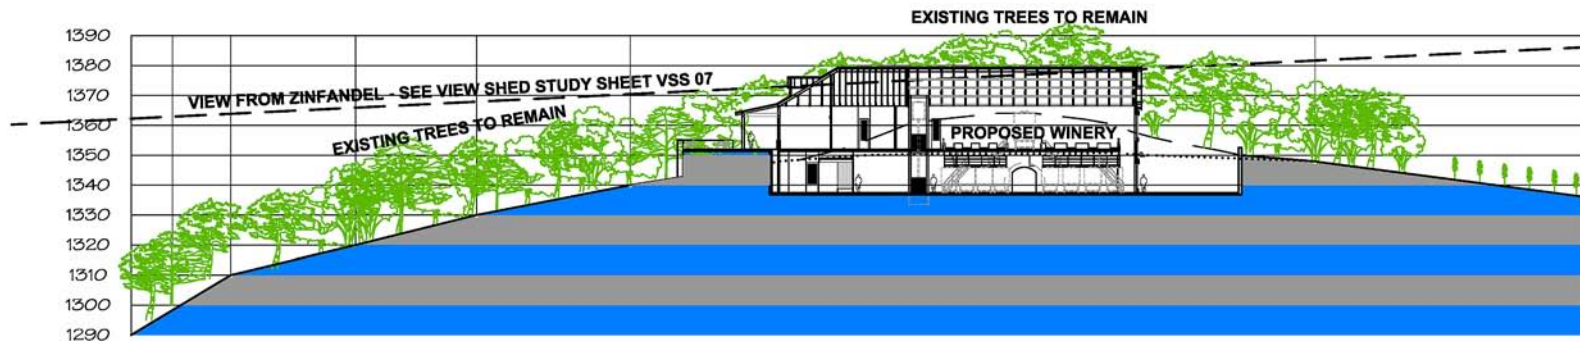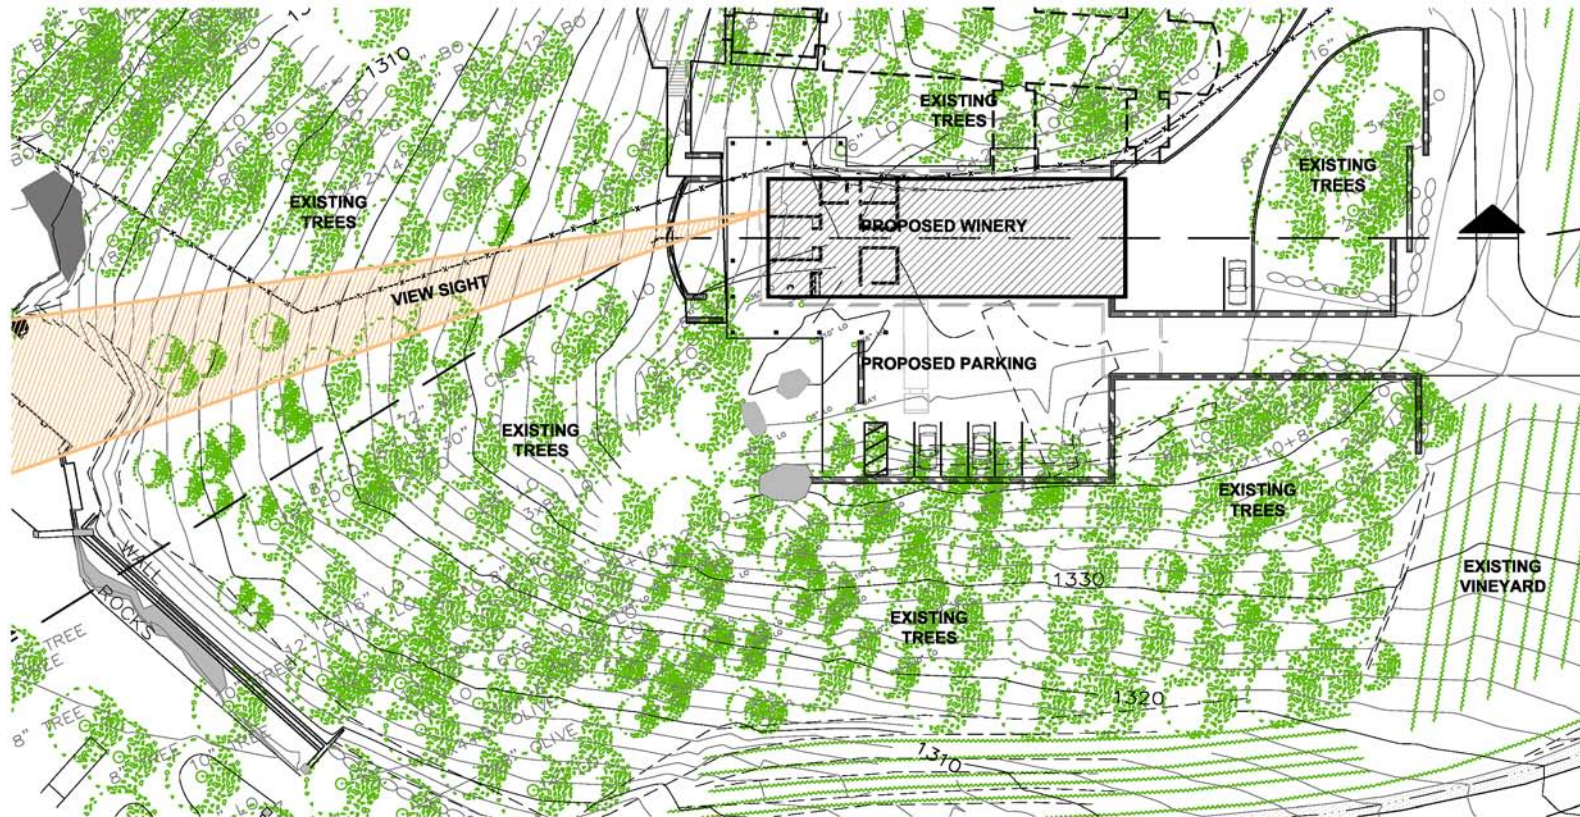


4 SITE SECTION

 

LAKE RIDGE WINERY

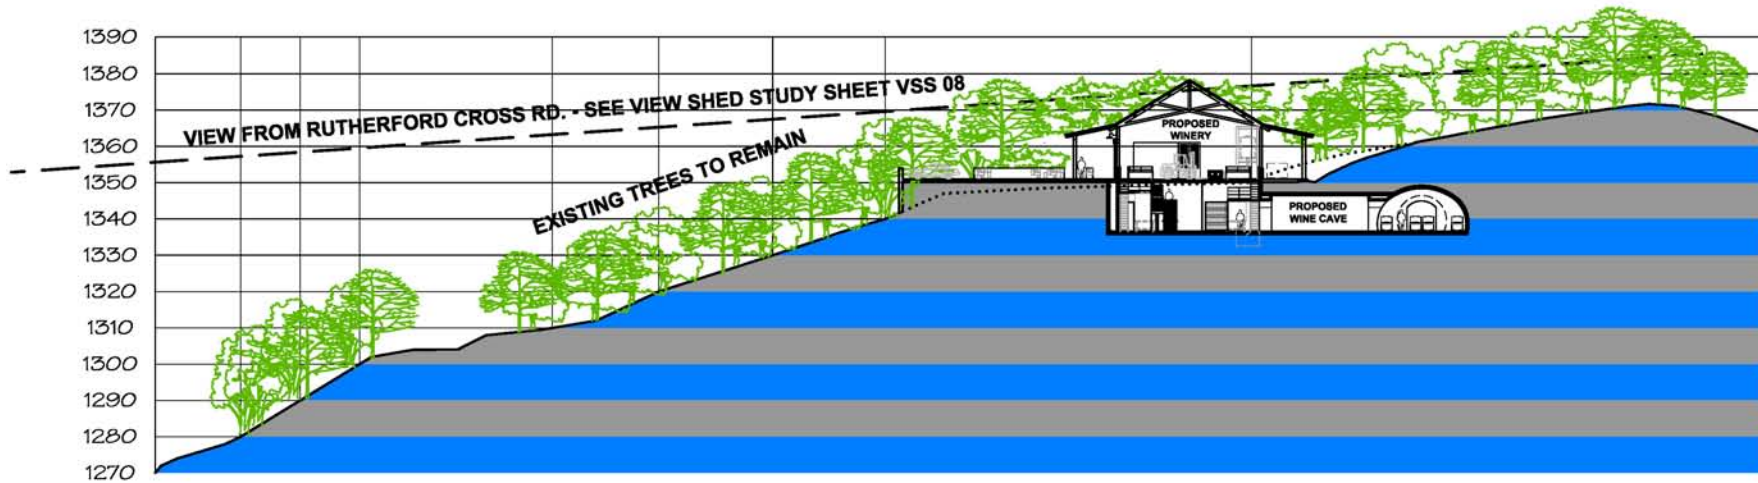

5 SITE SECTION

 


LAKE RIDGE WINERY




1 PROPOSED MAIN FLOOR PLAN

LAKE RIDGE WINERY

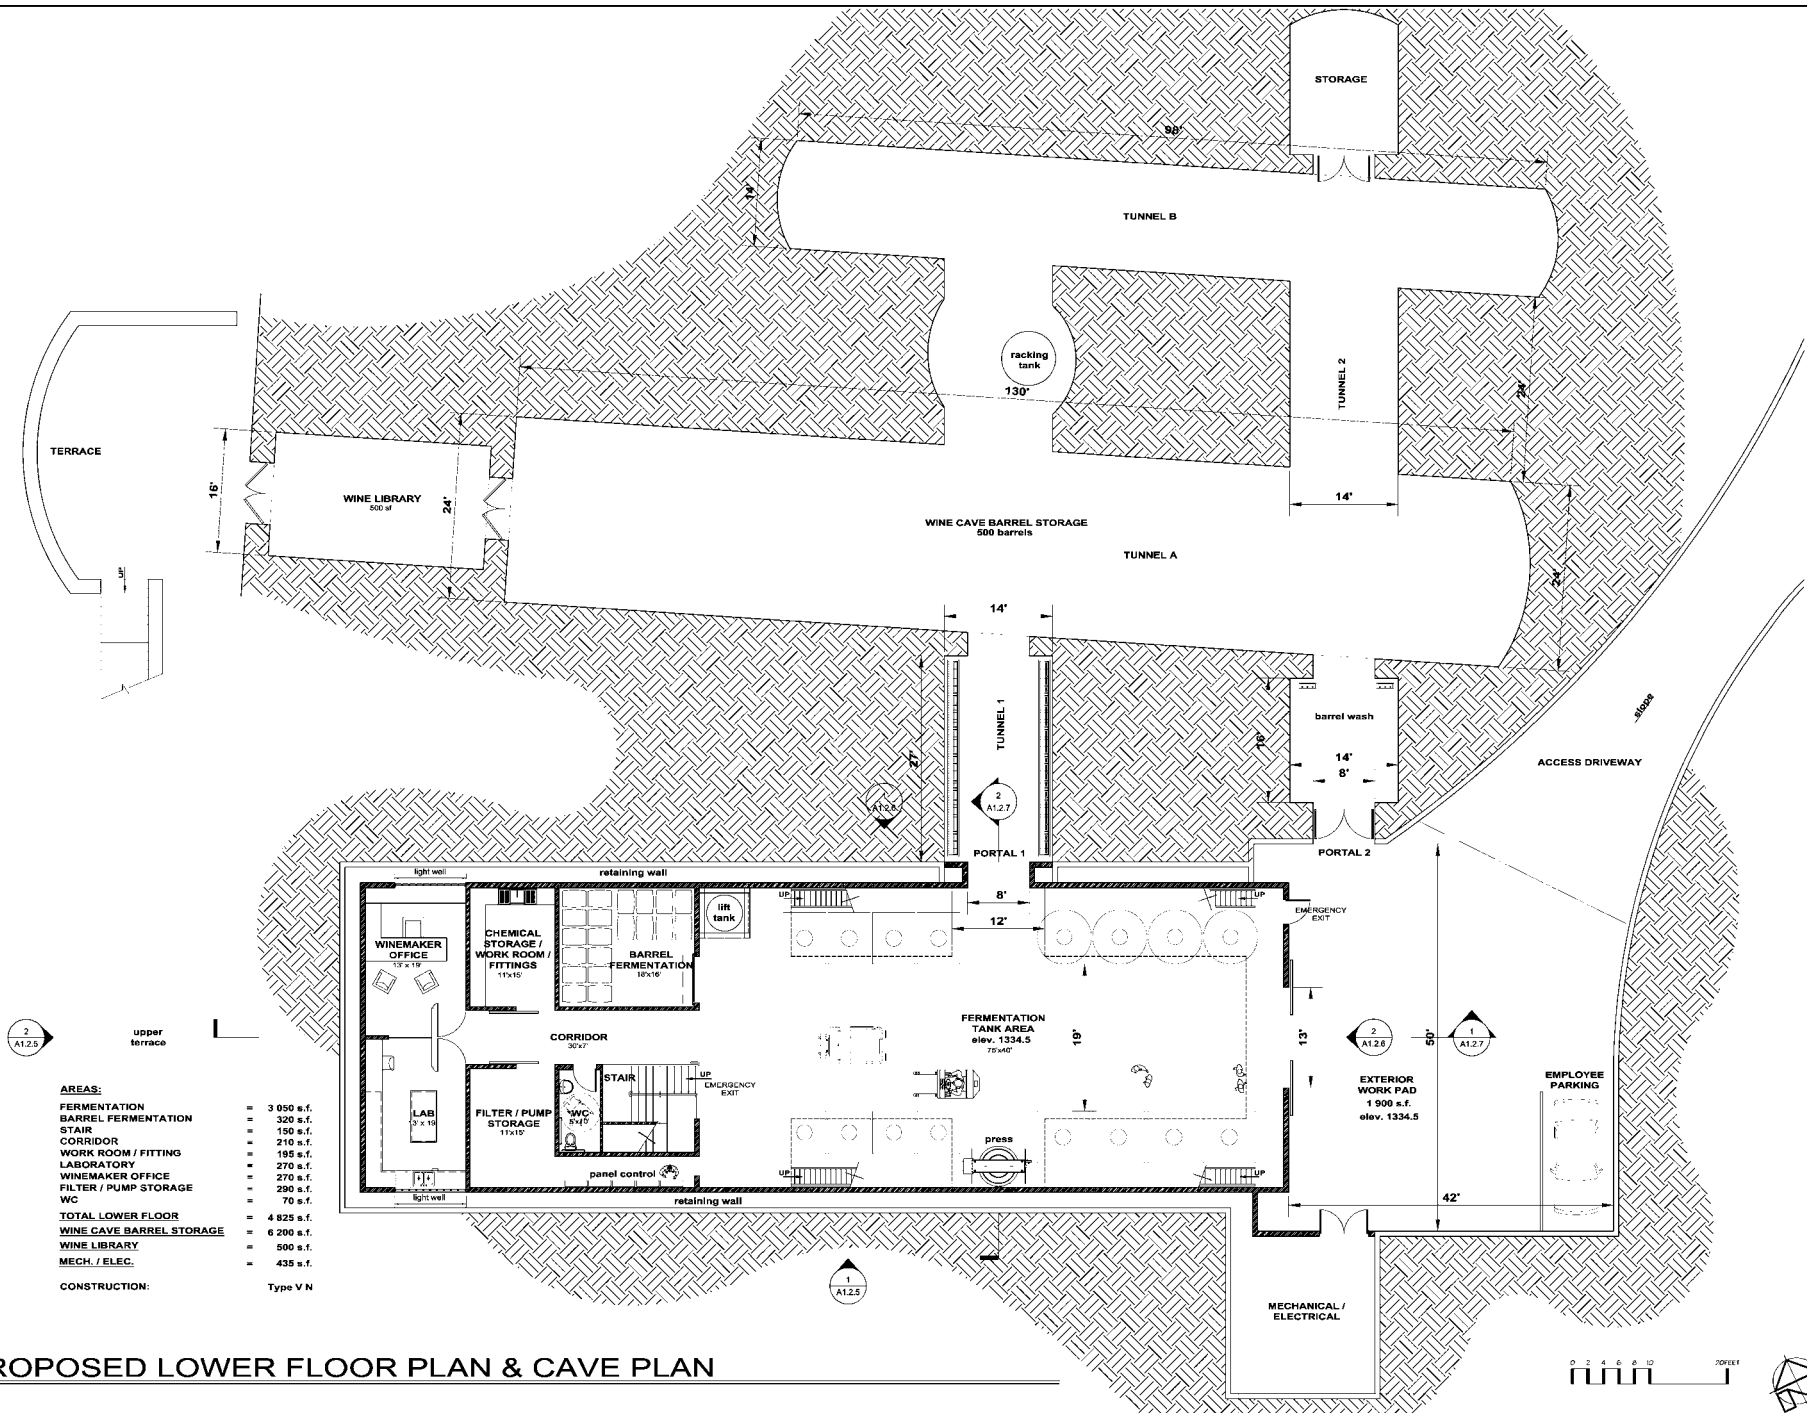


1 PROPOSED LOWER FLOOR PLAN & CAVE PLAN

LAKE RIDGE WINERY

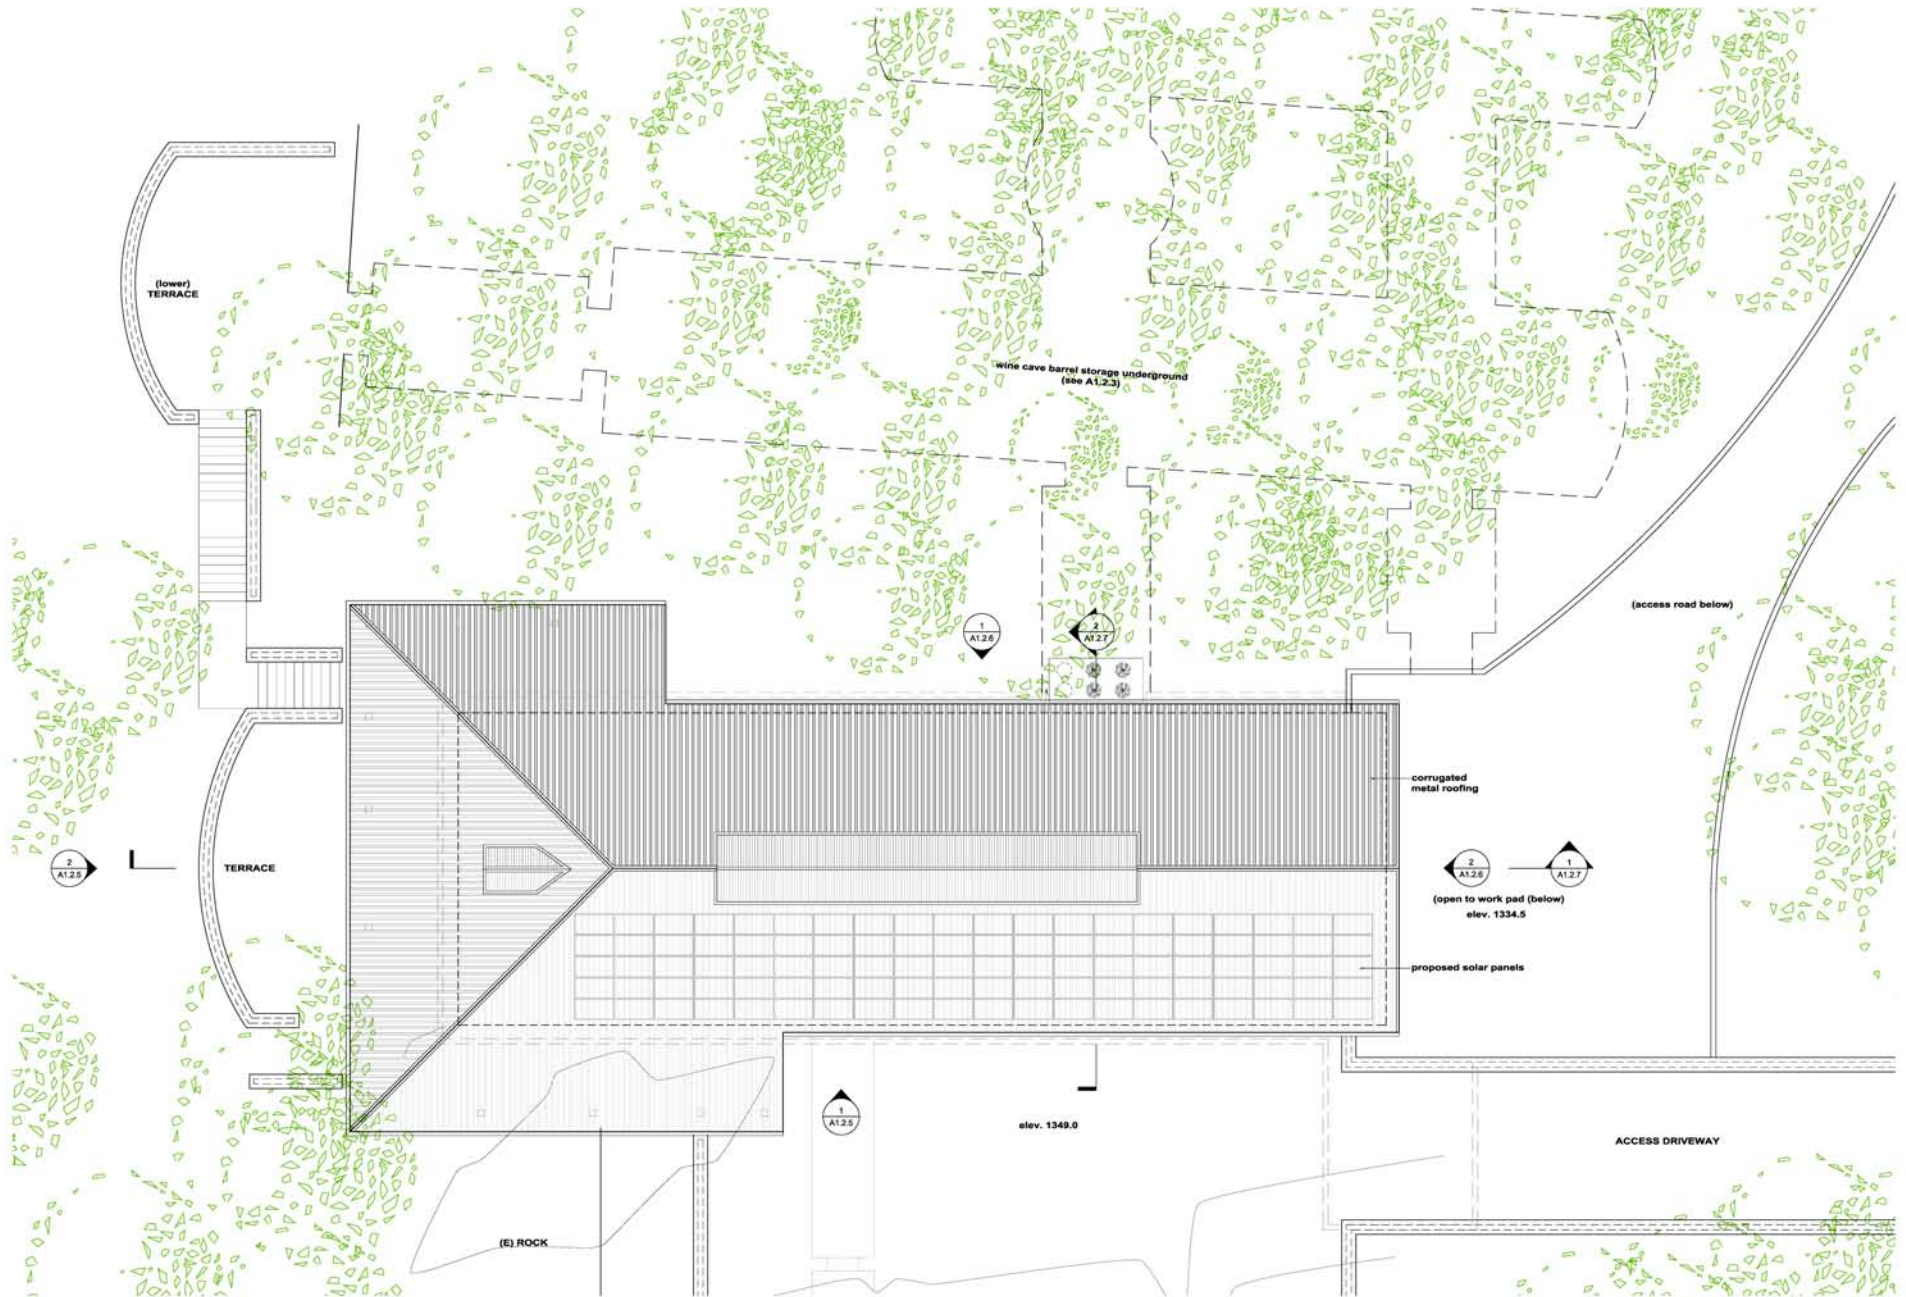


1 PROPOSED ROOF PLAN

LAKE RIDGE WINERY

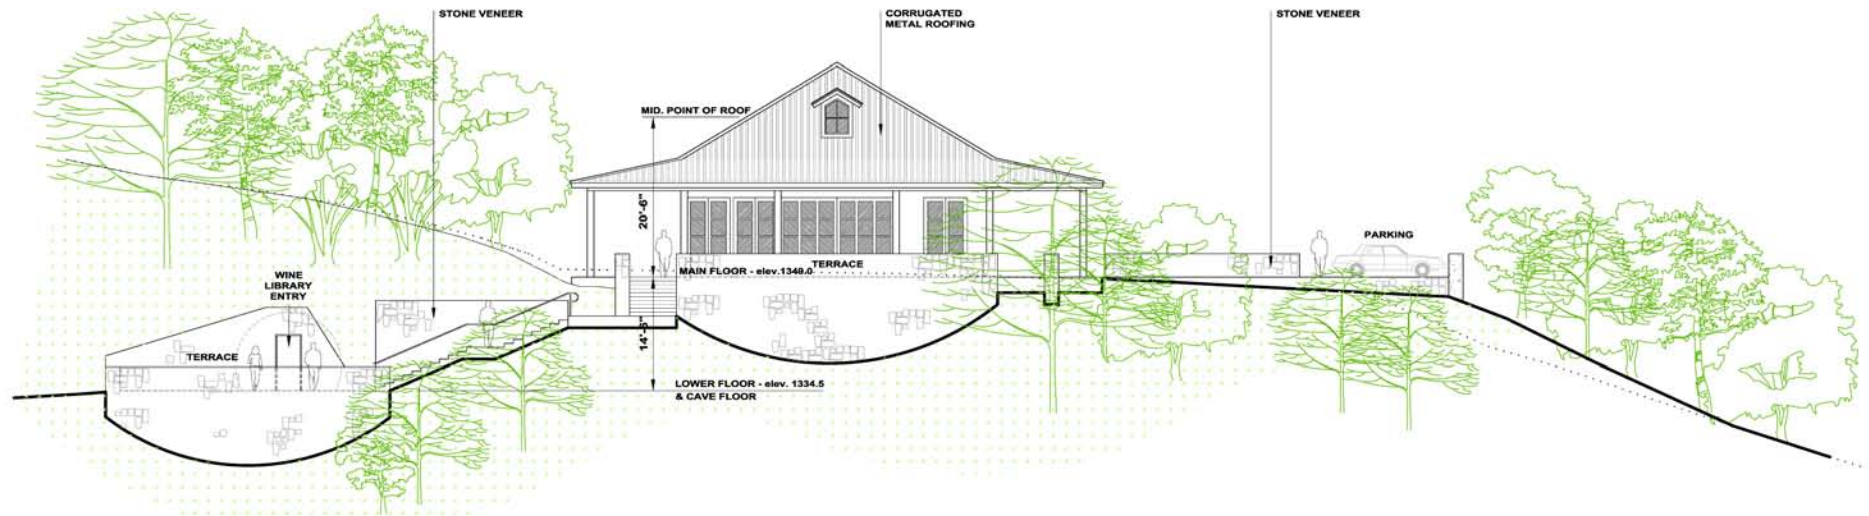


2 PROPOSED WEST ELEVATION

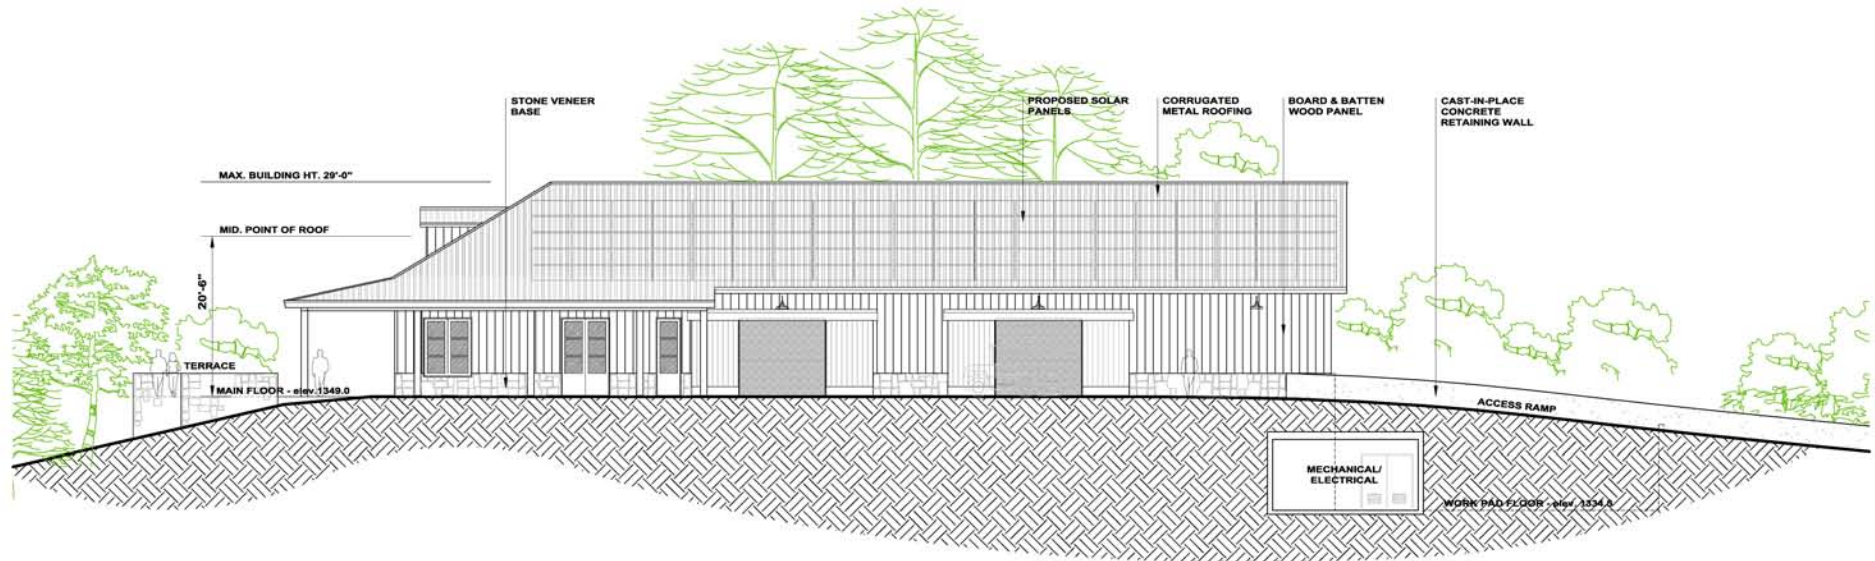


1 PROPOSED SOUTH ELEVATION

LAKE RIDGE WINERY

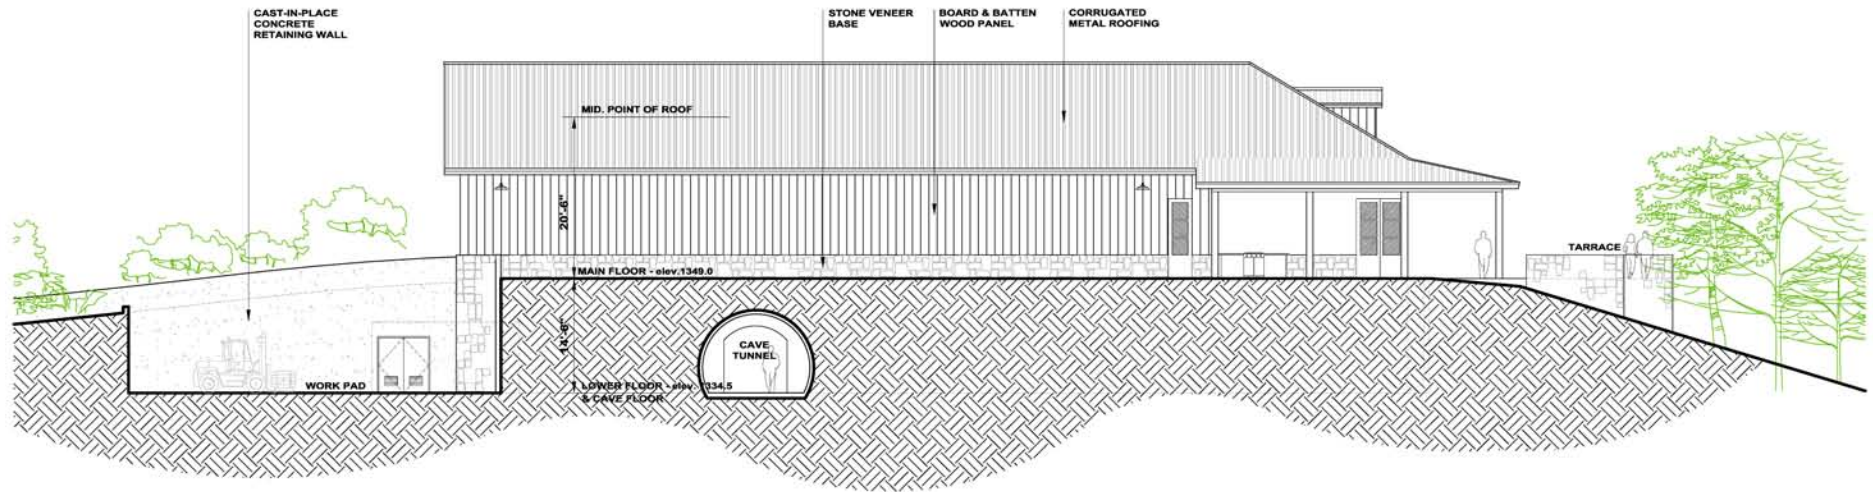


2 PROPOSED EAST ELEVATION

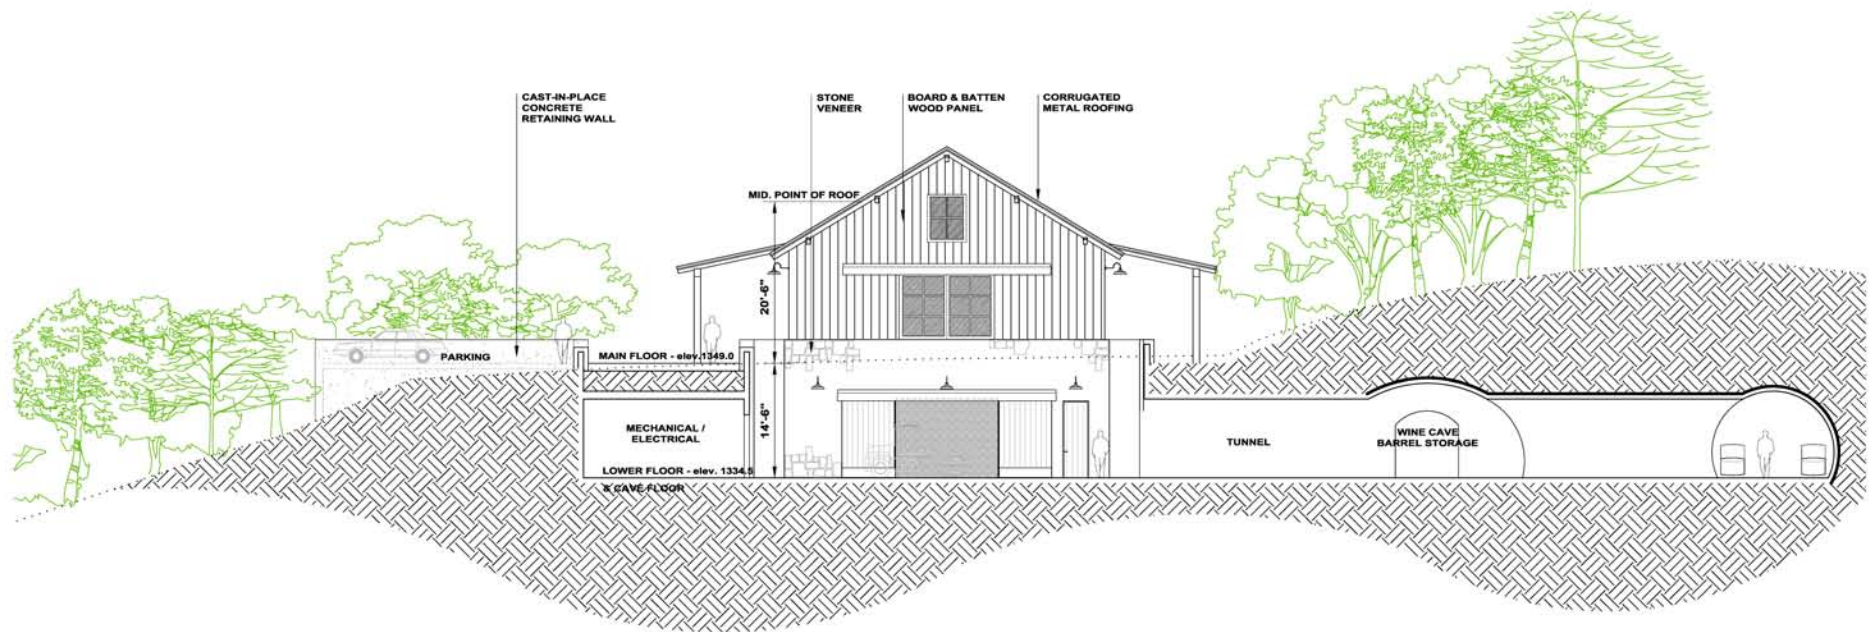


1 PROPOSED NORTH ELEVATION



LAKE RIDGE WINERY

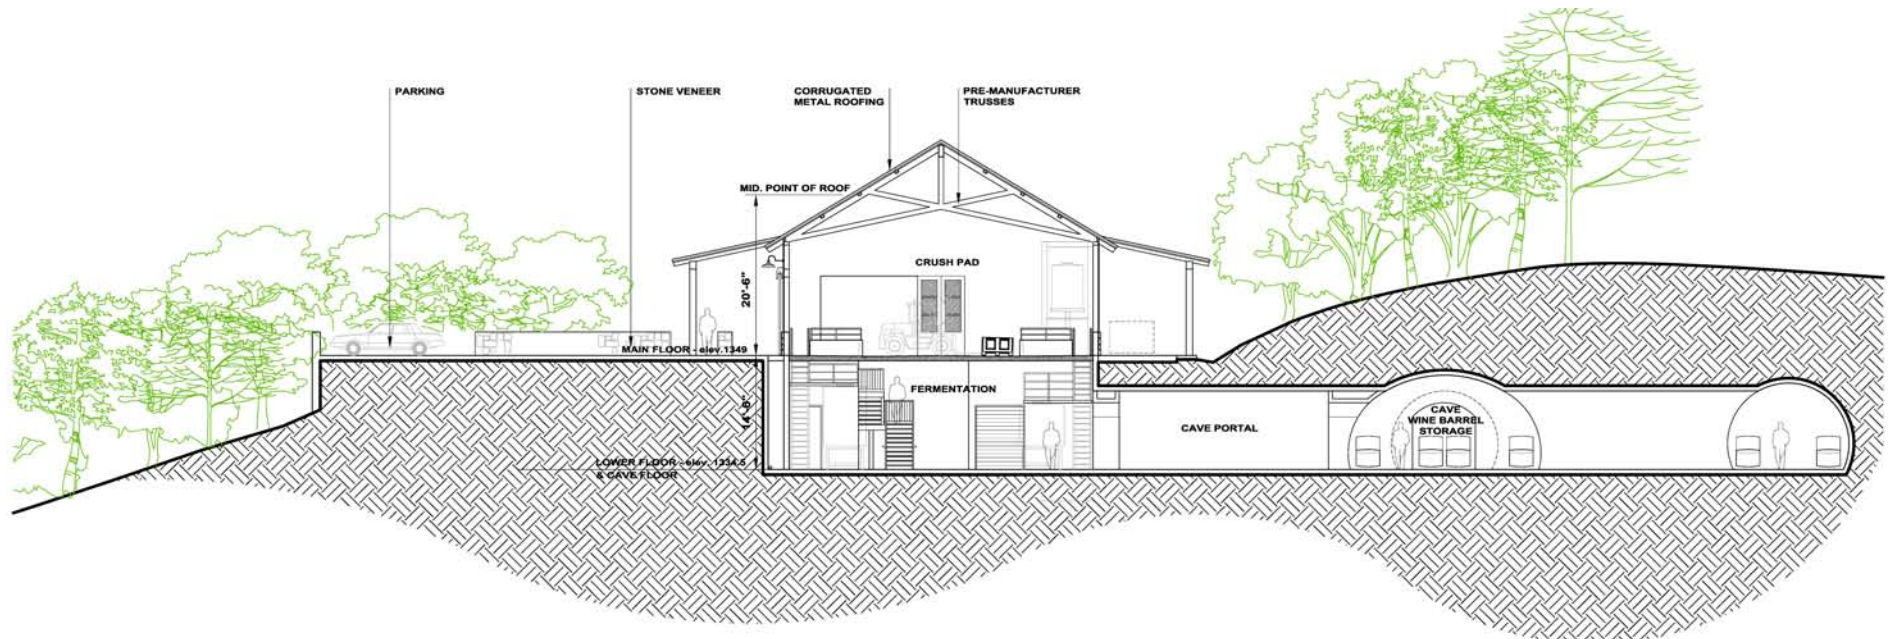

② PROPOSED BUILDING SECTION

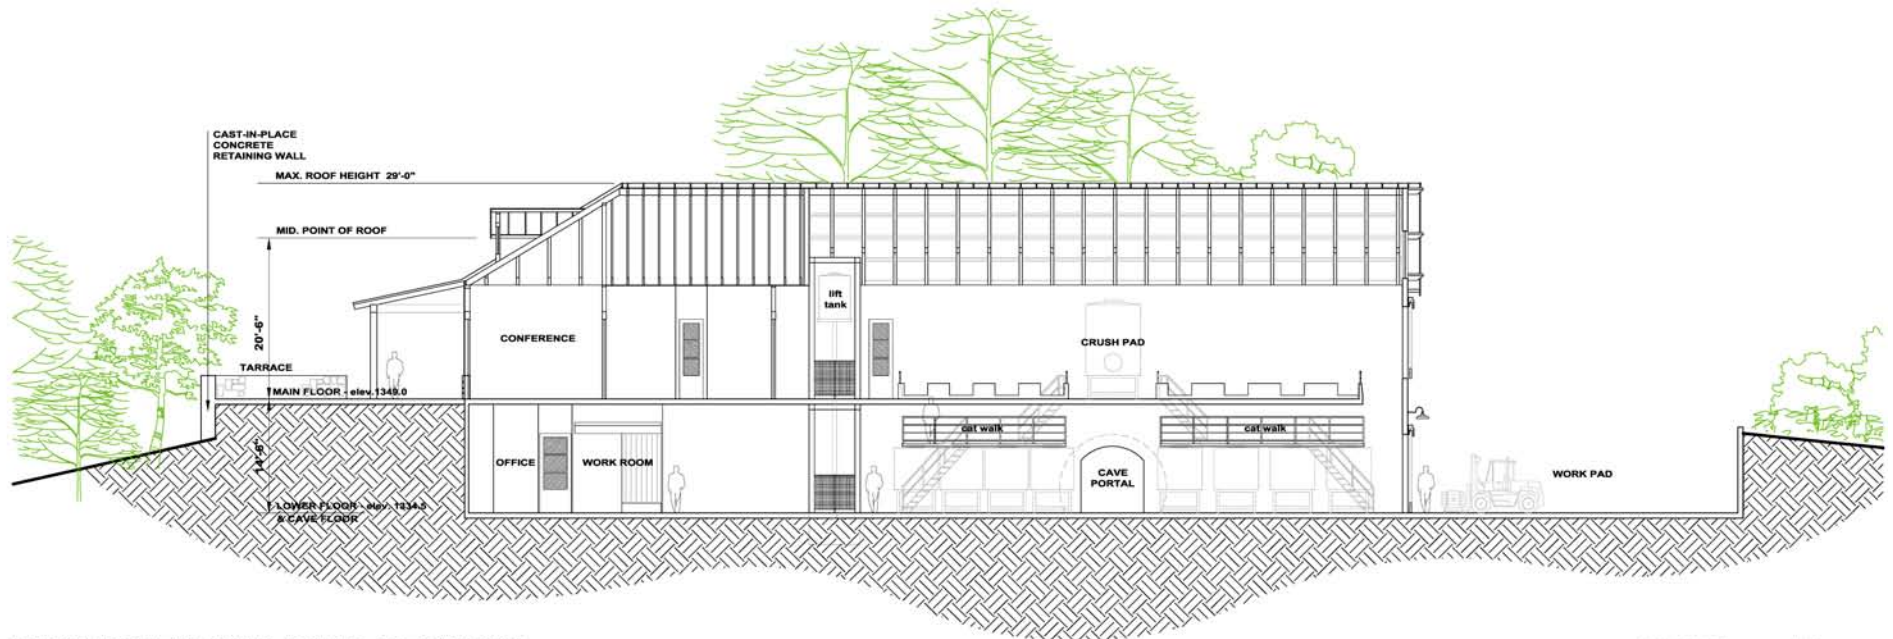

① PROPOSED BUILDING SECTION



LAKE RIDGE WINERY



PHOTOS RENDERING
SCALE: NONE