



OWNER
 YOUNTVILLE VINEYARDS, LLC
 1281 WEST ZIMMERMAN LANE
 S FIDELIA CALIFORNIA 94574

ARCHITECT/LANDSCAPE ARCHITECT
 CHANDLER PAULAK
 PO BOX 648
 GERSERVILLE CALIFORNIA 95441
 CONTACT: JOSH CHANDLER
 TEL: 707.881.1888
 FAX: 707.881.1888
 CONTACT: PAUL PAULAK
 TEL: 707.591.4119
 FAX: 707.824.8775

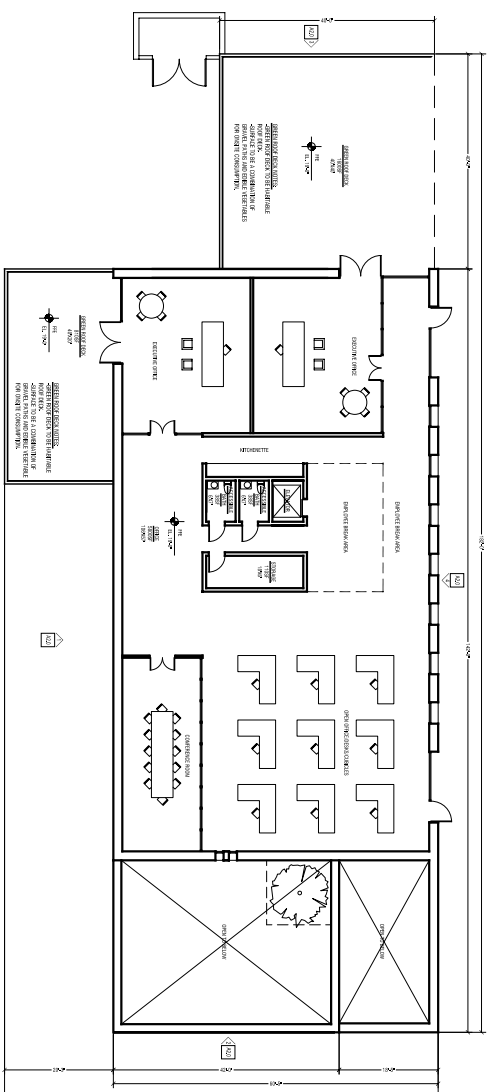

2 SECOND STORY FLOOR PLAN
 1/16"=1'-0"

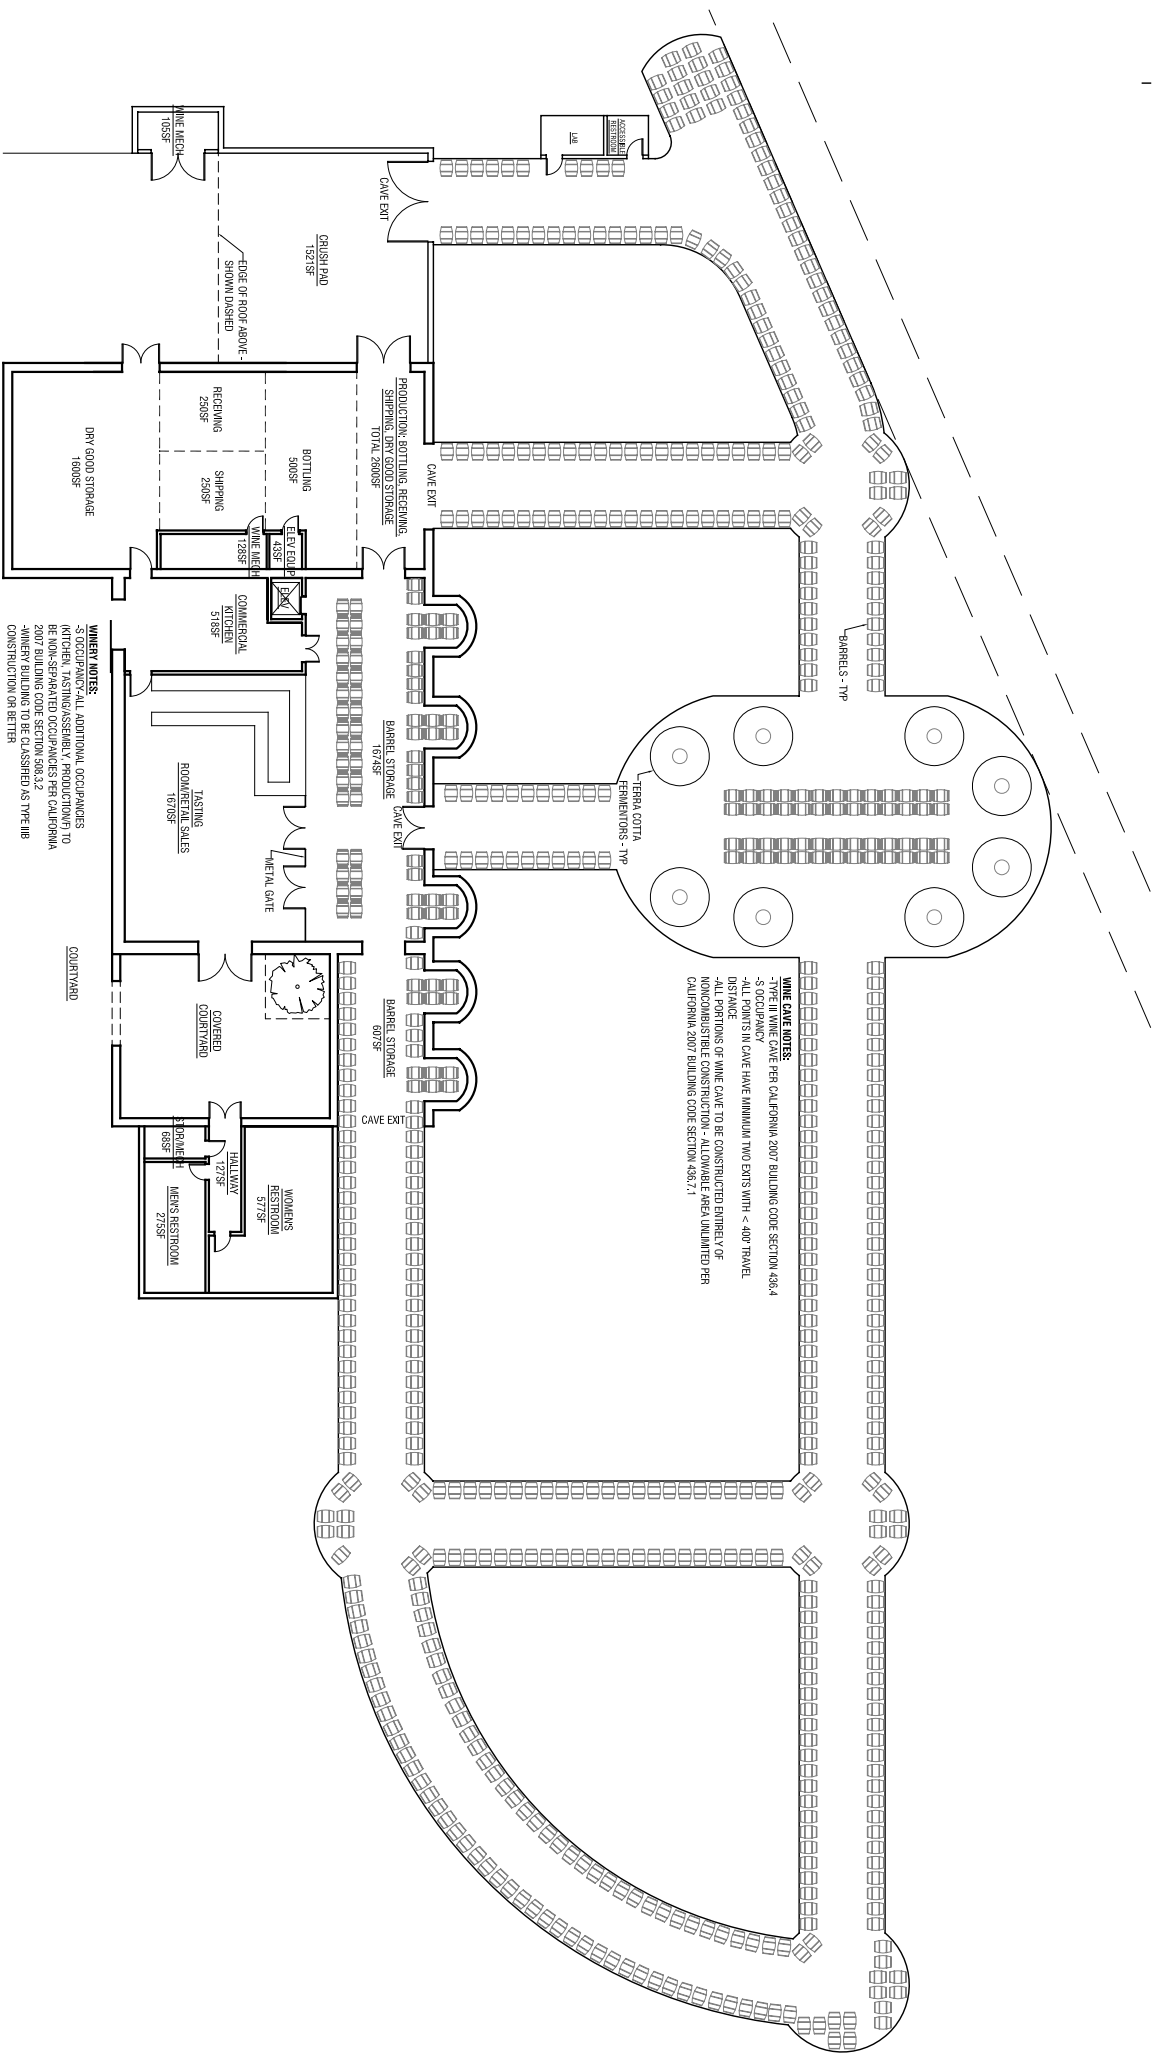

1 FIRST STORY/CAVE FLOOR PLAN
 1/16"=1'-0"

| | |
|---------------------|-------------|
| REVISION 09.24.2010 | |
| REVISION 09.21.2010 | |
| DATE ISSUED | 05.05.2010 |
| JOB NUMBER | CP 02.09 |
| FILENAME | |
| SCALE | 1/16"=1'-0" |
| A1.3 | |
| CODE + EXHIBIT | |