



THIS DOCUMENT, AND THE IDEAS AND DESIGNS INCORPORATED HEREIN, AS AN INSTRUMENT OF PROFESSIONAL SERVICE, IS THE PROPERTY OF SUMMIT ENGINEERING, INC. AND IS NOT TO BE USED IN WHOLE OR IN PART, FOR ANY OTHER PROJECT WITHOUT THE WRITTEN AUTHORIZATION OF SUMMIT ENGINEERING, INC.

**SUMMIT**
Summit Engineering, Inc.
463 Avalon Blvd., Suite 200 • Santa Rosa, CA 95403
707-527-0775 • www.summit-sr.com

STAGS' LEAP WINERY
6150 SILVERADO TRAIL
NAPA, CA 94558
APN 032-530-034

USE PERMIT MODIFICATION
ROAD EXCEPTION REQUEST
OVERALL SITE PLAN


3-12-2013
PERMIT

DATE: 3/12/2013
JOB NO: 2013013
SCALE: AS SHOWN
DRAWN: BTV
CHECKED: JLG
SHEET



C1

LIST OF DRAWINGS	
C1	OVERALL SITE PLAN
C2	DRIVEWAY ENTRANCE PLAN
C3	DRIVEWAY ENTRANCE PLAN
C4	DRIVEWAY ENTRANCE PLAN

THIS DOCUMENT, AND THE IDEAS AND DESIGNS INCORPORATED HEREIN, IS THE PROPERTY OF SUMMIT ENGINEERING, INC. AND IS NOT TO BE USED IN WHOLE OR IN PART, FOR ANY OTHER PROJECT WITHOUT THE WRITTEN AUTHORIZATION OF SUMMIT ENGINEERING, INC.

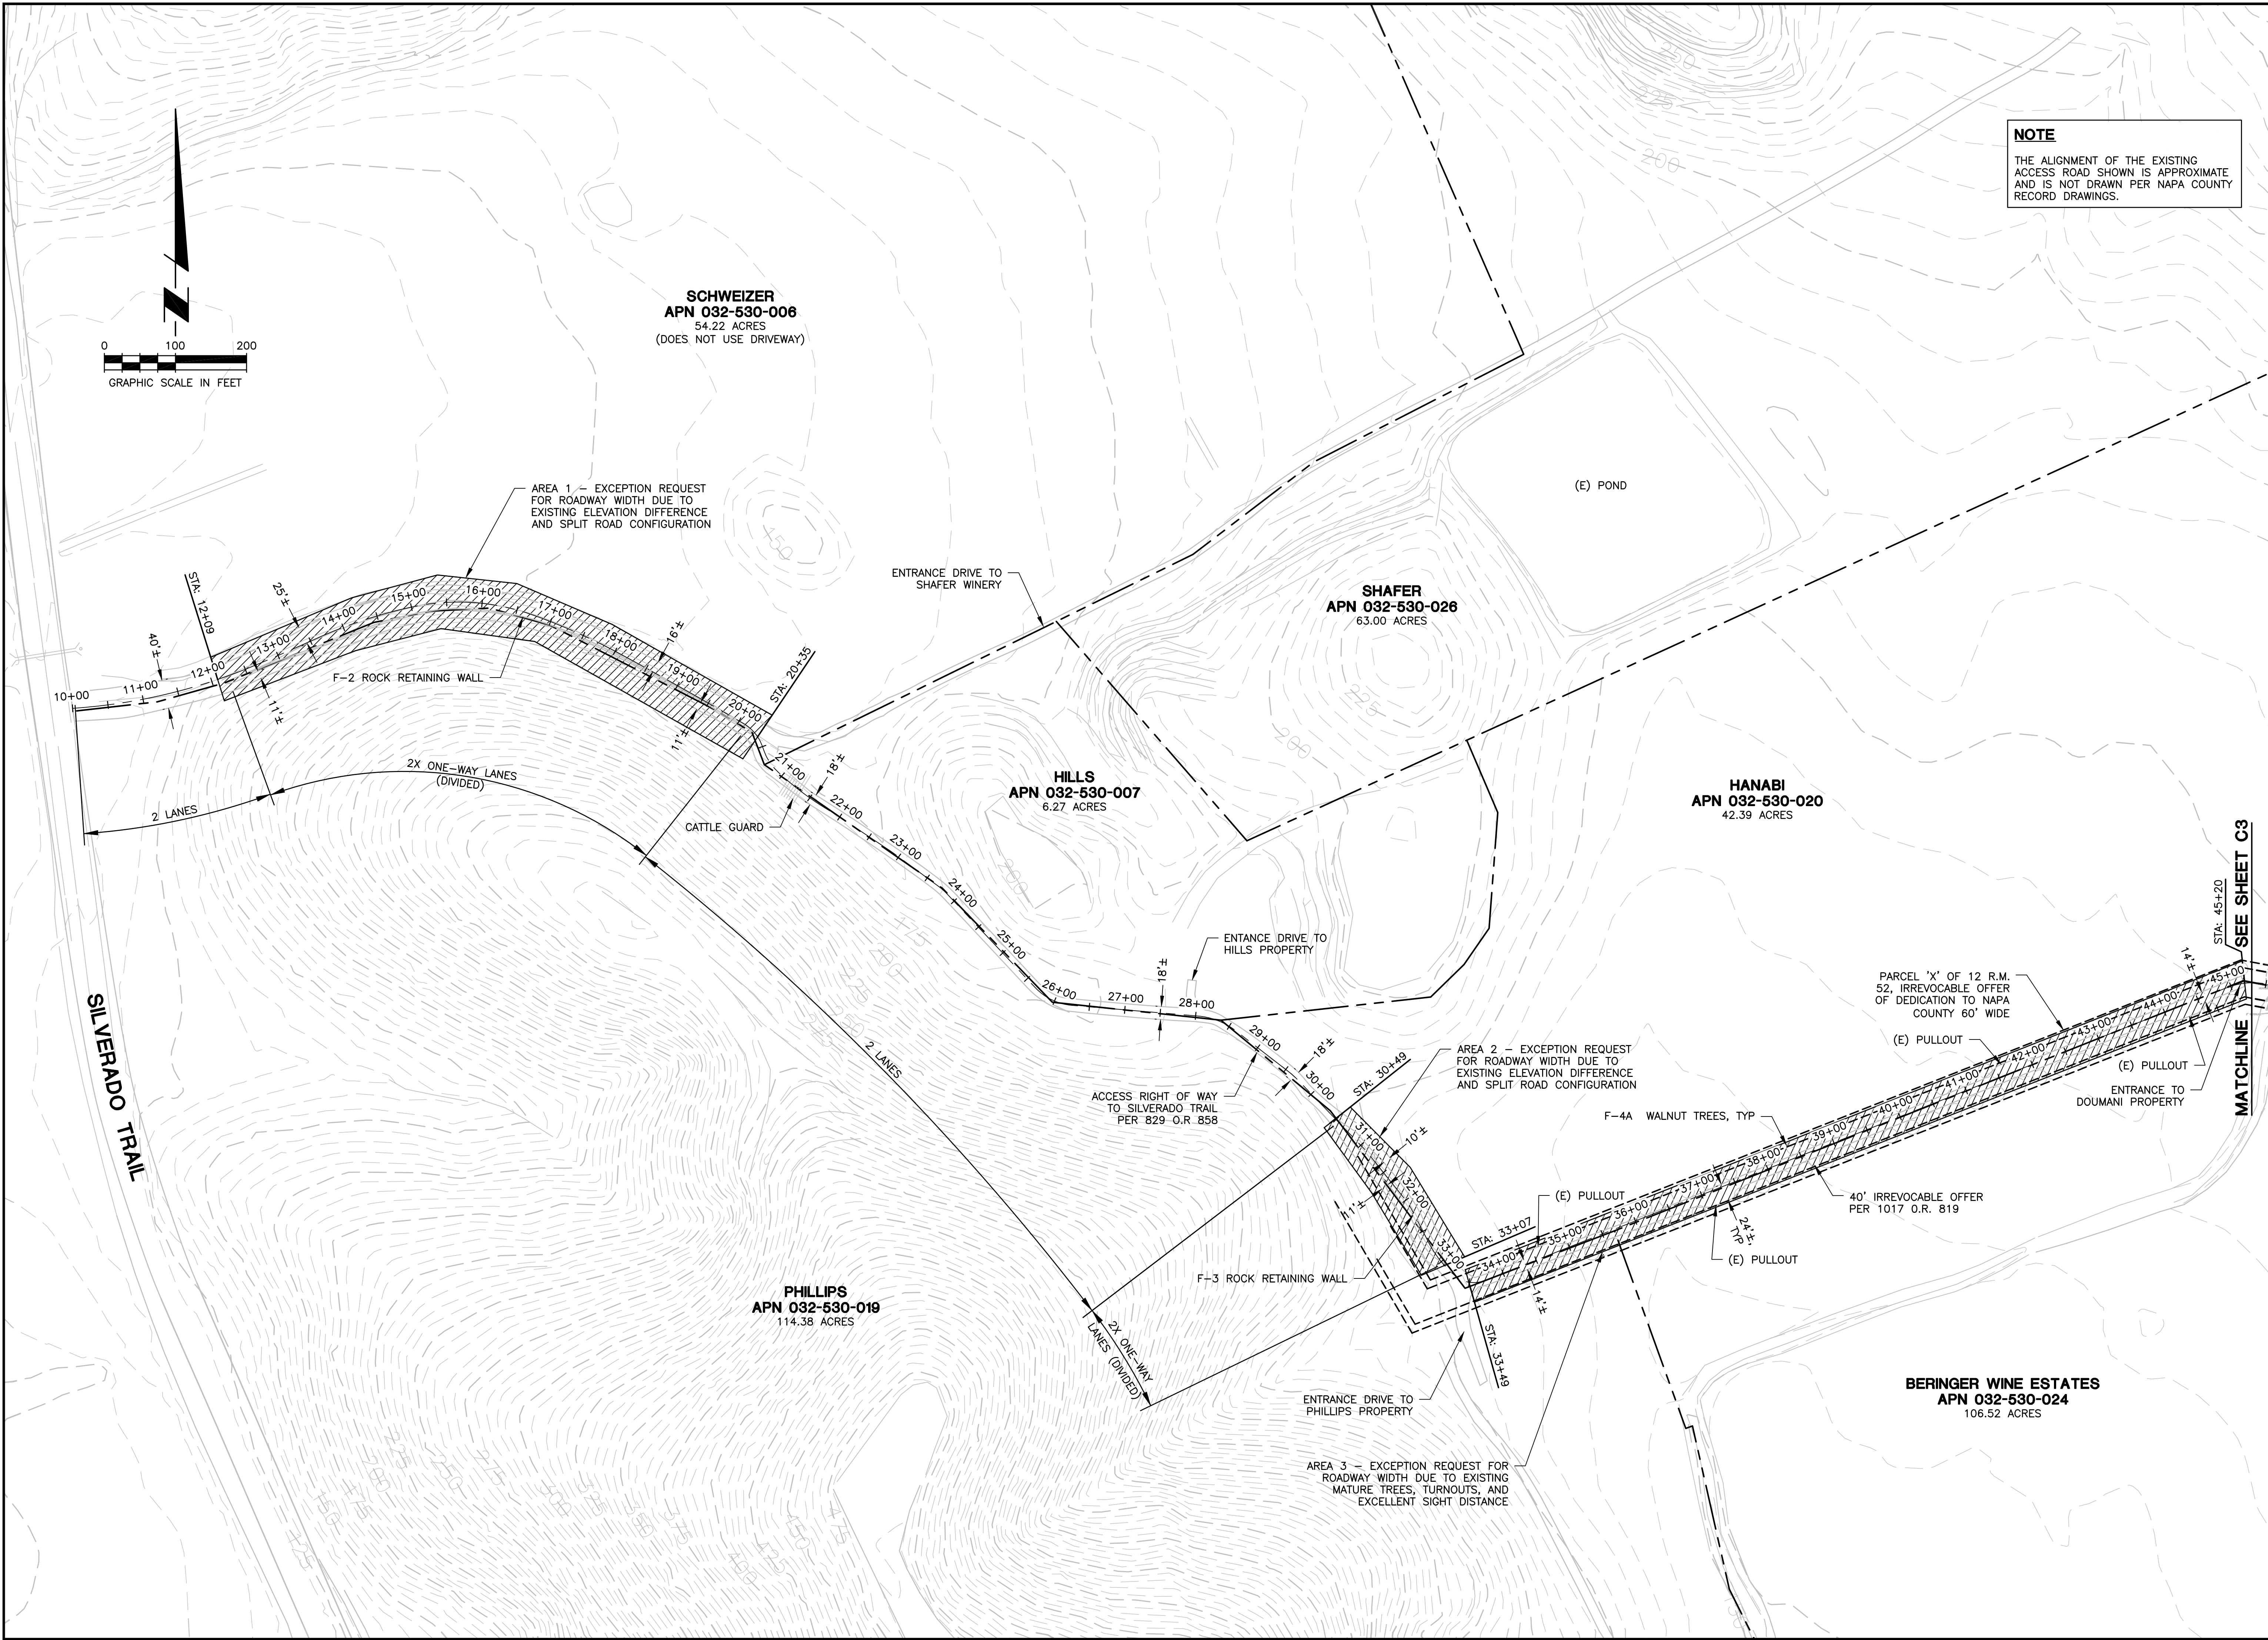

THIS DOCUMENT, AND THE IDEAS AND DESIGNS INCORPORATED HEREIN, AS AN INSTRUMENT OF PROFESSIONAL SERVICE, IS THE PROPERTY OF SUMMIT ENGINEERING, INC. AND IS NOT TO BE USED IN WHOLE OR IN PART, FOR ANY OTHER PROJECT WITHOUT THE WRITTEN AUTHORIZATION OF SUMMIT ENGINEERING, INC.

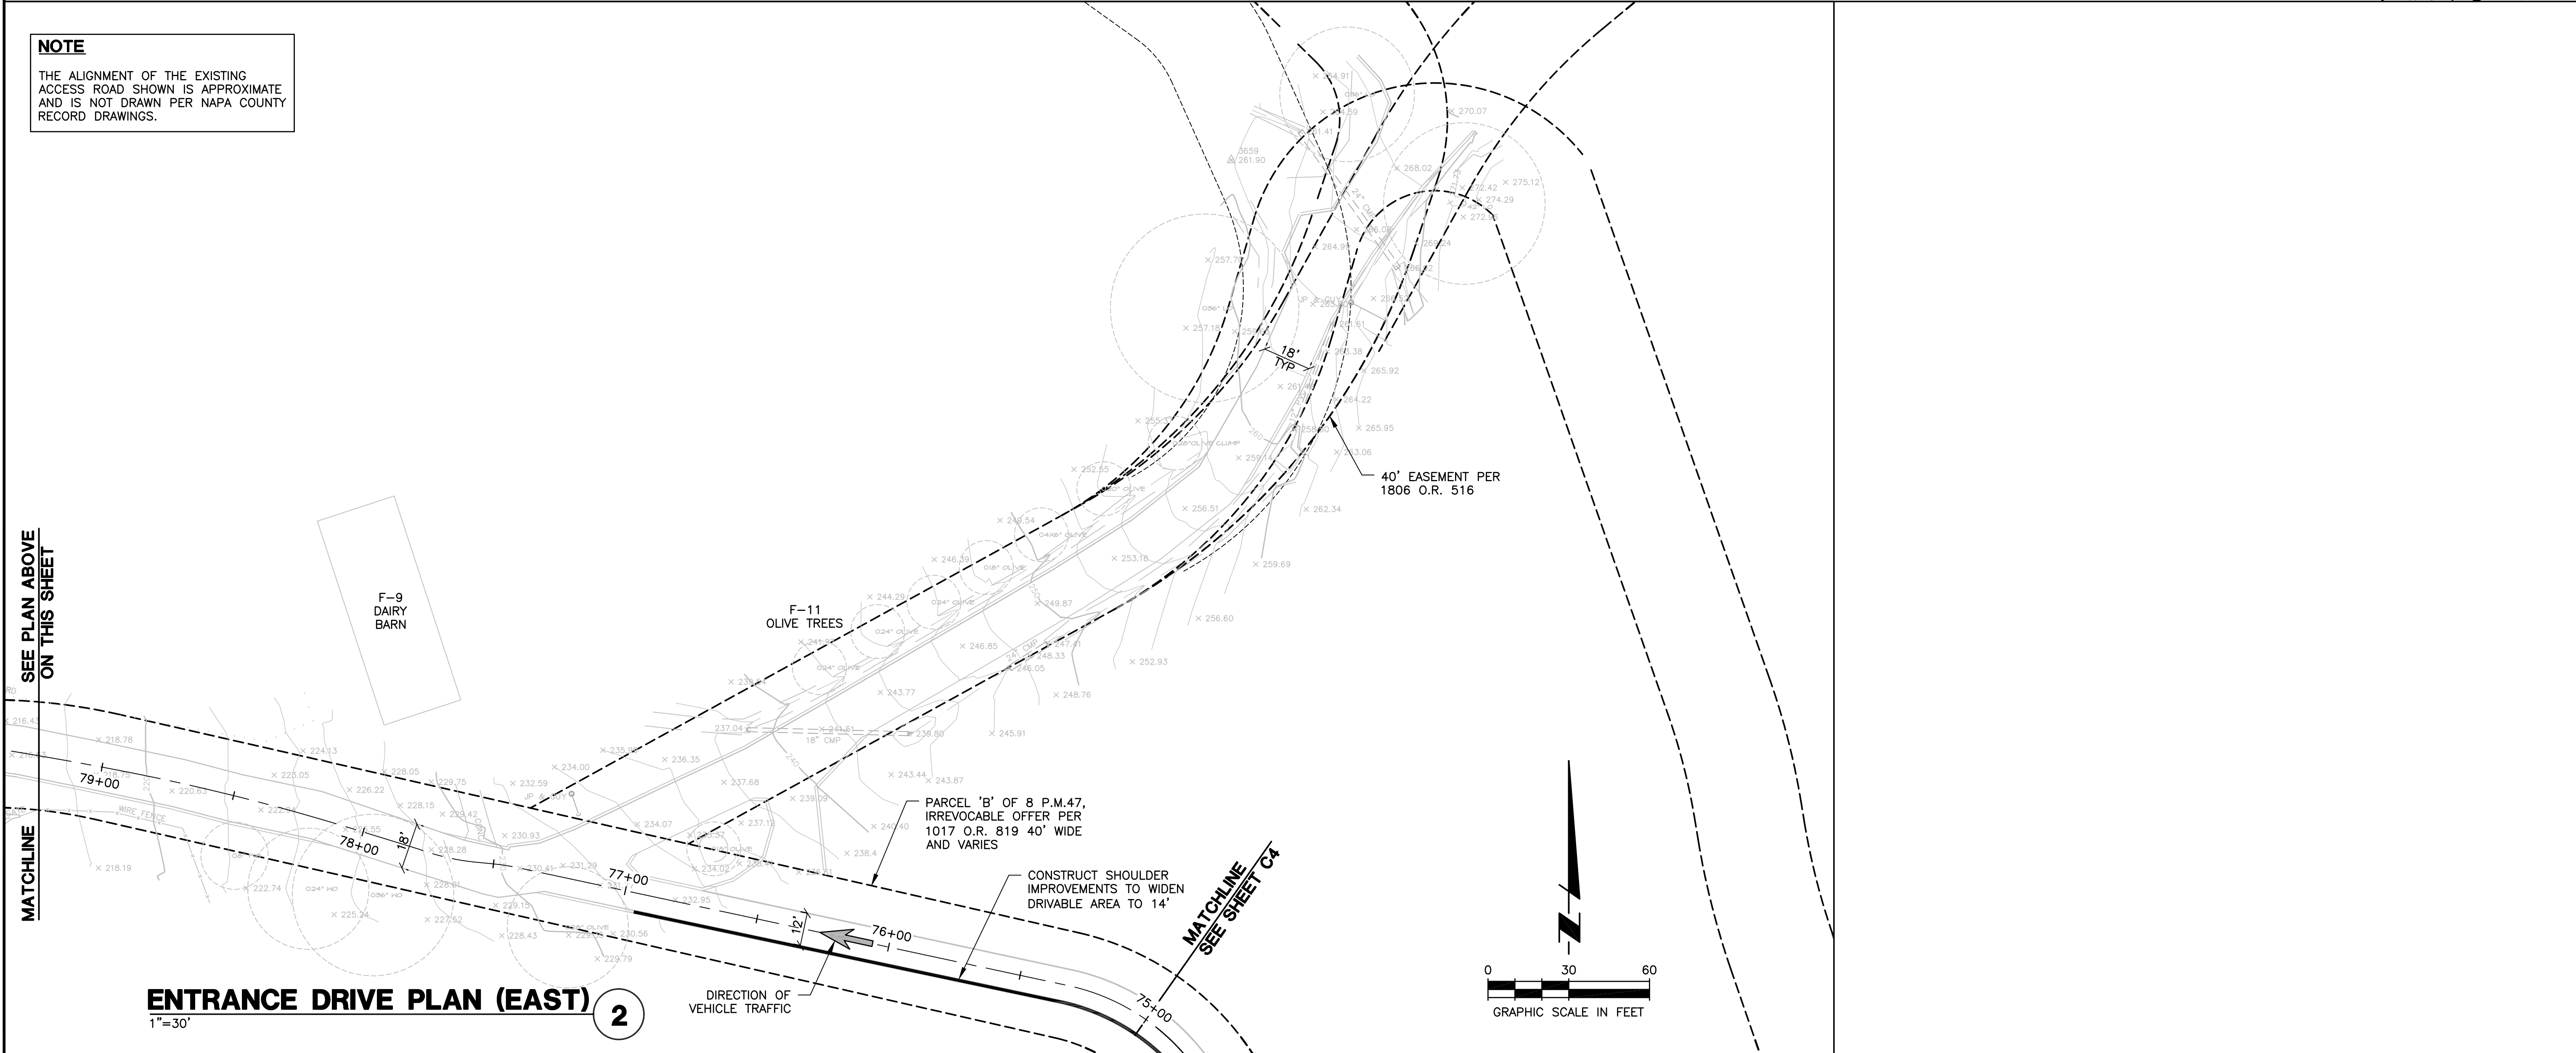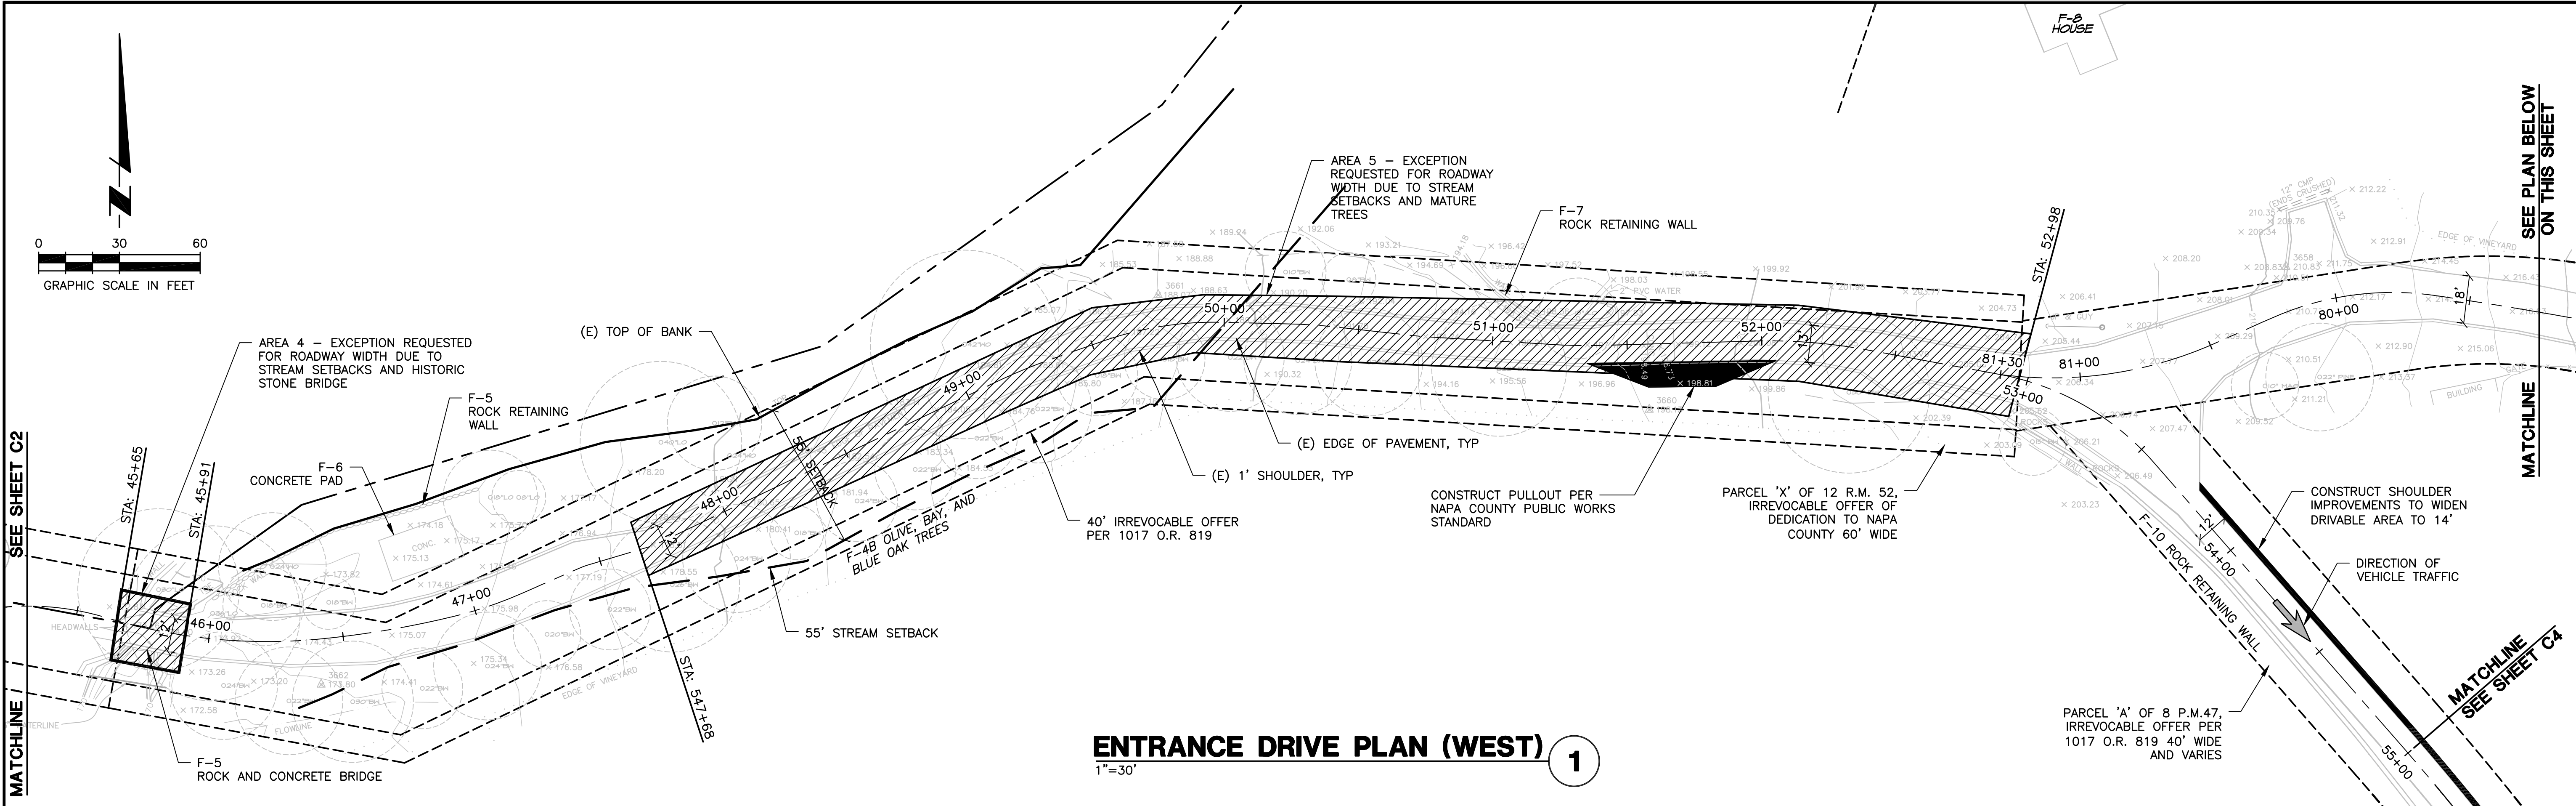

SUMMIT

Engineering, Inc.
463 Avalon Blvd., Suite 200 • Santa Rosa, CA 95403
707-527-0775 • www.summit-sr.com

STAGS' LEAP WINERY

6150 SILVERADO TRAIL
NAPA, CA 94558
APN 032-530-034

USE PERMIT MODIFICATION



ROAD EXCEPTION REQUEST
ENTRANCE DRIVEWAY PLAN

3-12-2013
PERMIT

DATE: 3/12/2013
JOB NO: 2013013
SCALE: AS SHOWN
DRAWN: BTV
CHECKED: JLG
SHEET

C3

THE ALIGNMENT OF THE EXISTING ACCESS ROAD SHOWN IS APPROXIMATE AND IS NOT DRAWN PER NAPA COUNTY RECORD DRAWINGS.

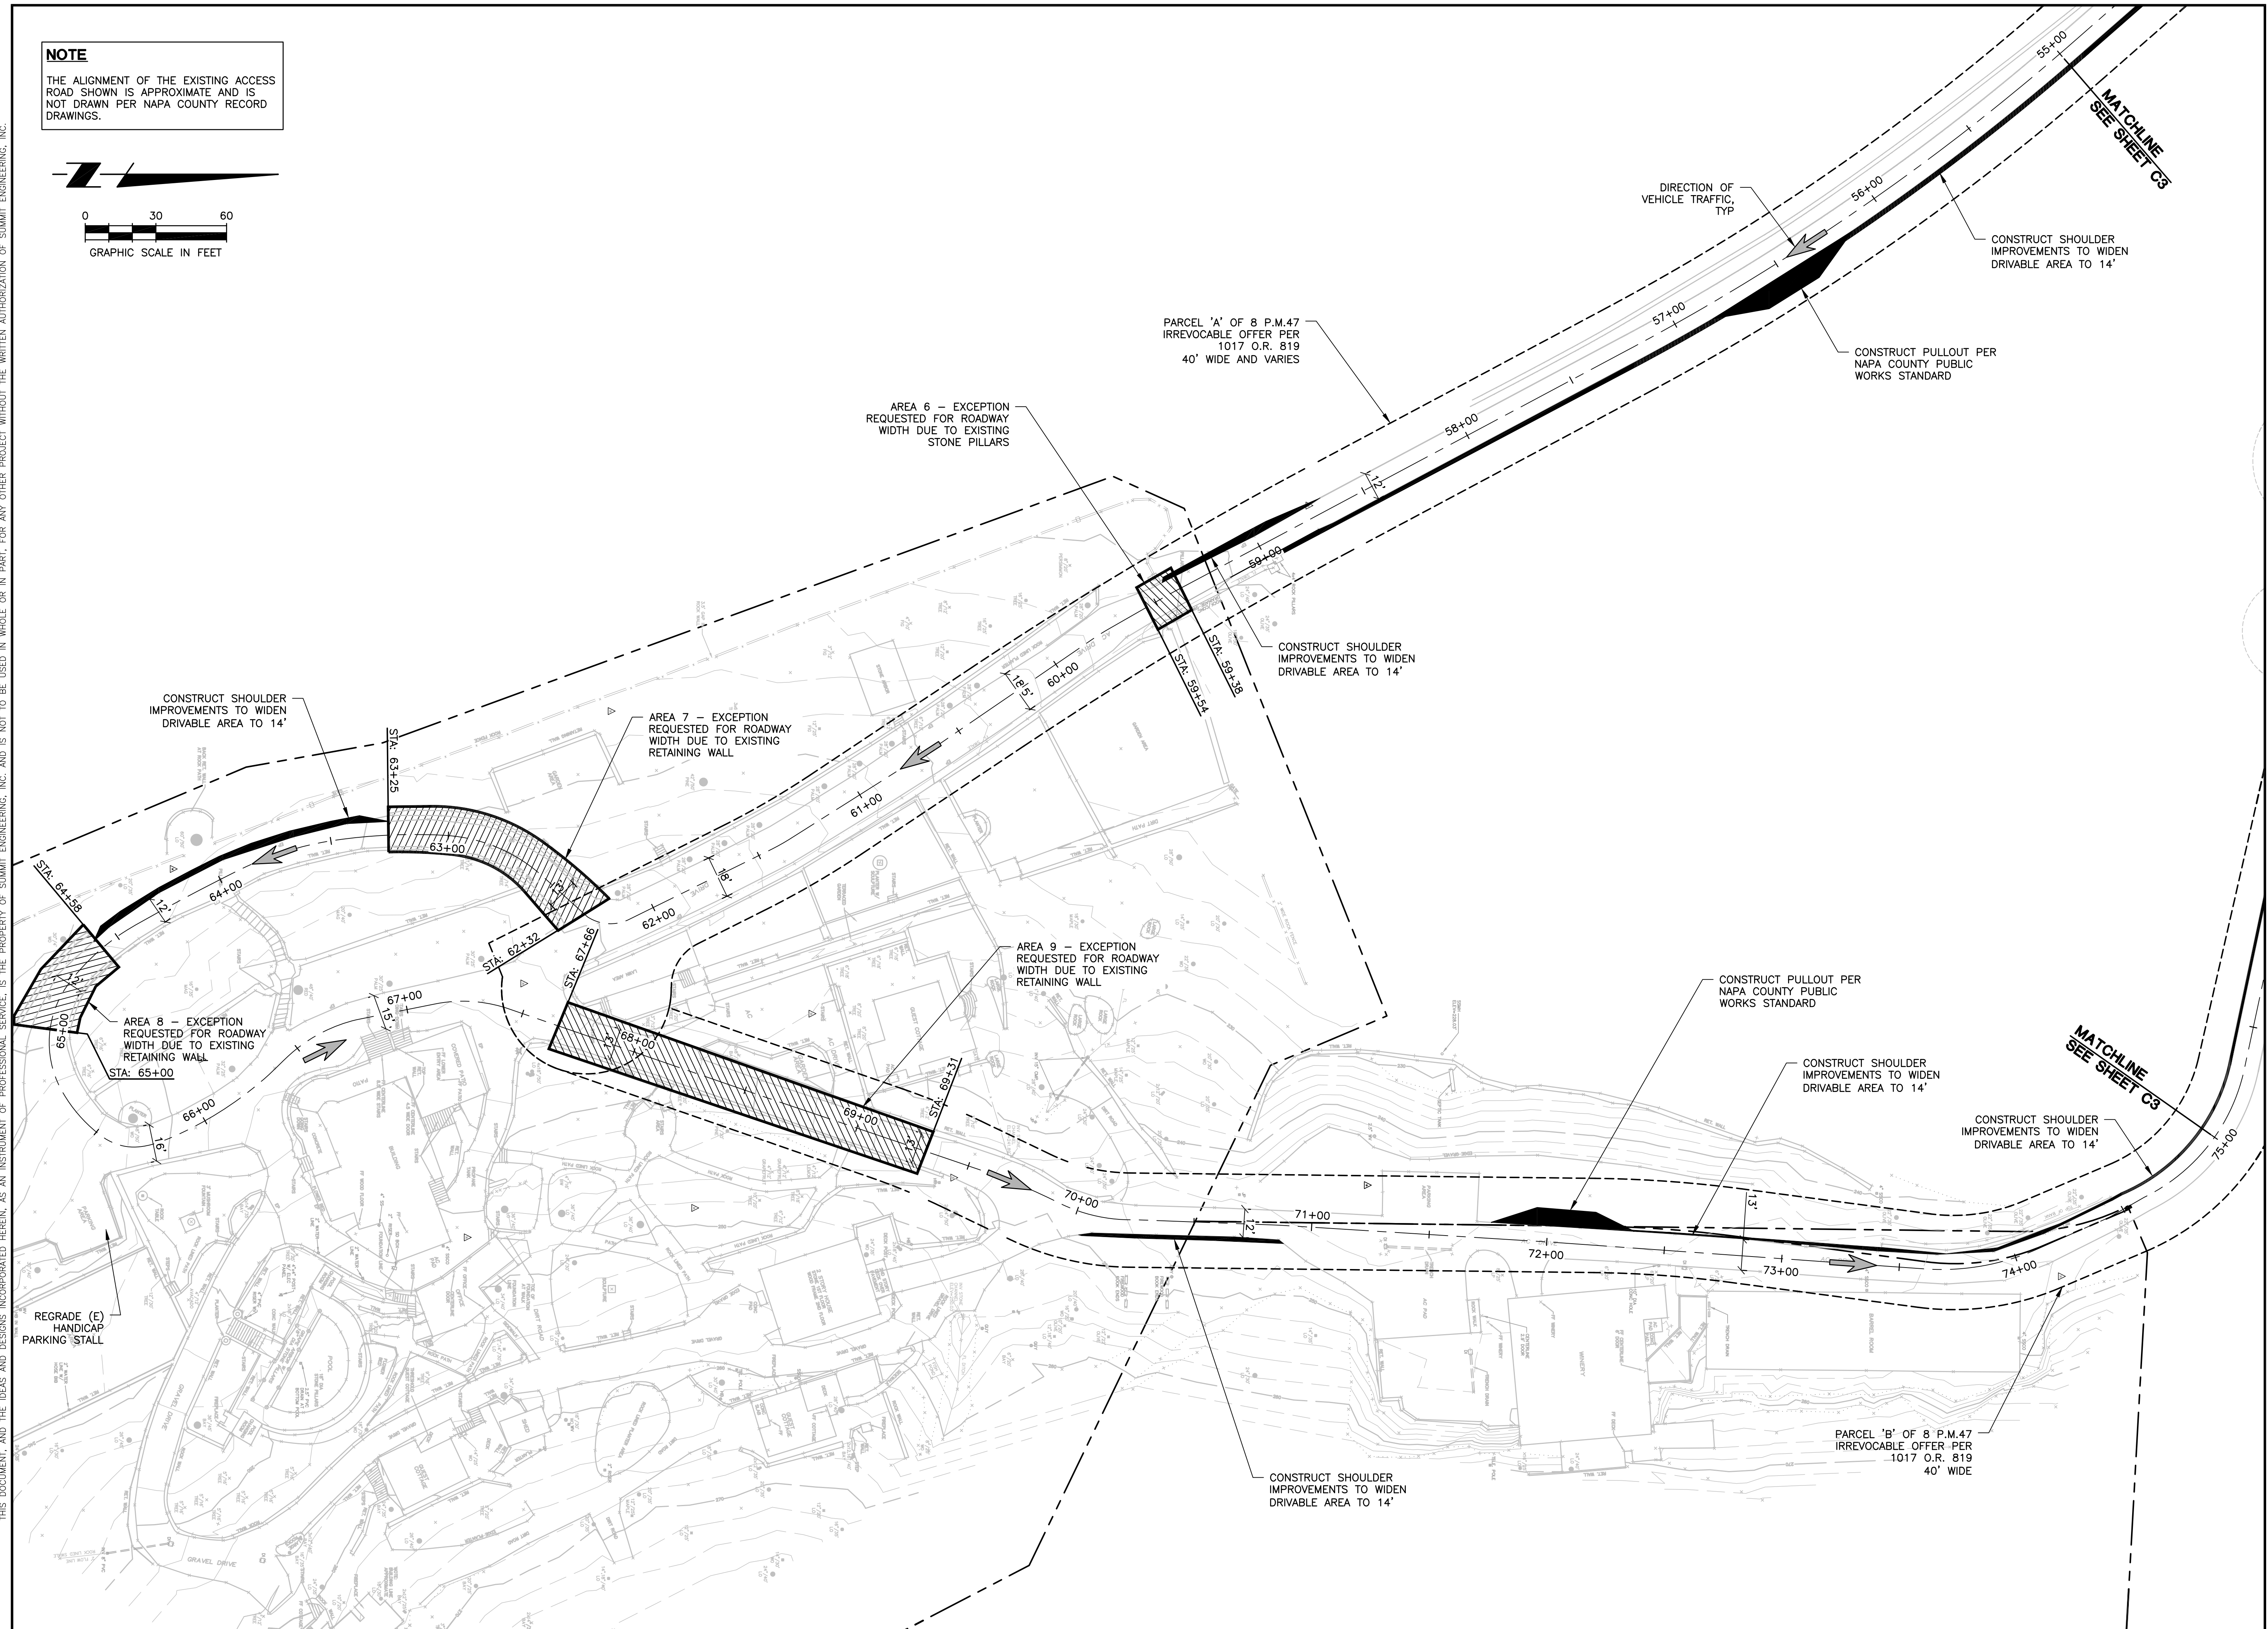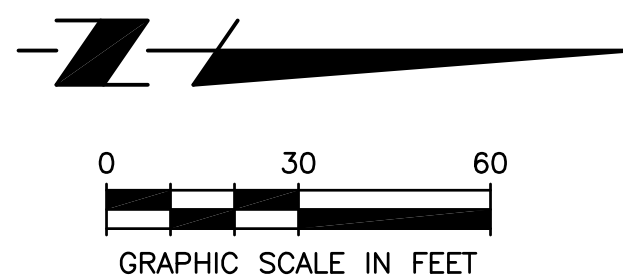

THIS DOCUMENT, AND THE IDEAS AND DESIGNS INCORPORATED HEREIN, AS AN INSTRUMENT OF PROFESSIONAL SERVICE, IS THE PROPERTY OF SUMMIT ENGINEERING, INC. AND IS NOT TO BE USED IN WHOLE OR IN PART, FOR ANY OTHER PROJECT WITHOUT THE WRITTEN AUTHORIZATION OF SUMMIT ENGINEERING, INC.

P:\PROJECT\2013\2013013 STAGS LEAP WINERY\CAD\CIVIL\PLANNING\13013-EXH-A-C1-C4.DWG

PLOTTED ON: 3/19/2013 1:35 PM



SUMMIT
Summit Engineering, Inc.
4643 Aviation Blvd., Suite 200 • Santa Rosa, CA 95403
707-527-0775 • www.summit-sr.com

STAGS' LEAP WINERY
6150 SILVERADO TRAIL
NAPA, CA 94558
APN 032-530-034

USE PERMIT MODIFICATION


ROAD EXCEPTION REQUEST ENTRANCE DRIVEWAY PLAN

3-19-2013
PERMIT


DATE:	3/12/2013
JOB NO:	2013013
SCALE:	AS SHOWN
DRAWN:	BTB
CHECKED:	JLG
SHEET	

C4

THIS DOCUMENT, AND THE IDEAS AND DESIGNS INCORPORATED HEREIN, AS AN INSTRUMENT OF PROFESSIONAL SERVICE, IS THE PROPERTY OF SUMMIT ENGINEERING, INC. AND IS NOT TO BE USED IN WHOLE OR IN PART, FOR ANY OTHER PROJECT WITHOUT THE WRITTEN AUTHORIZATION OF SUMMIT ENGINEERING, INC.

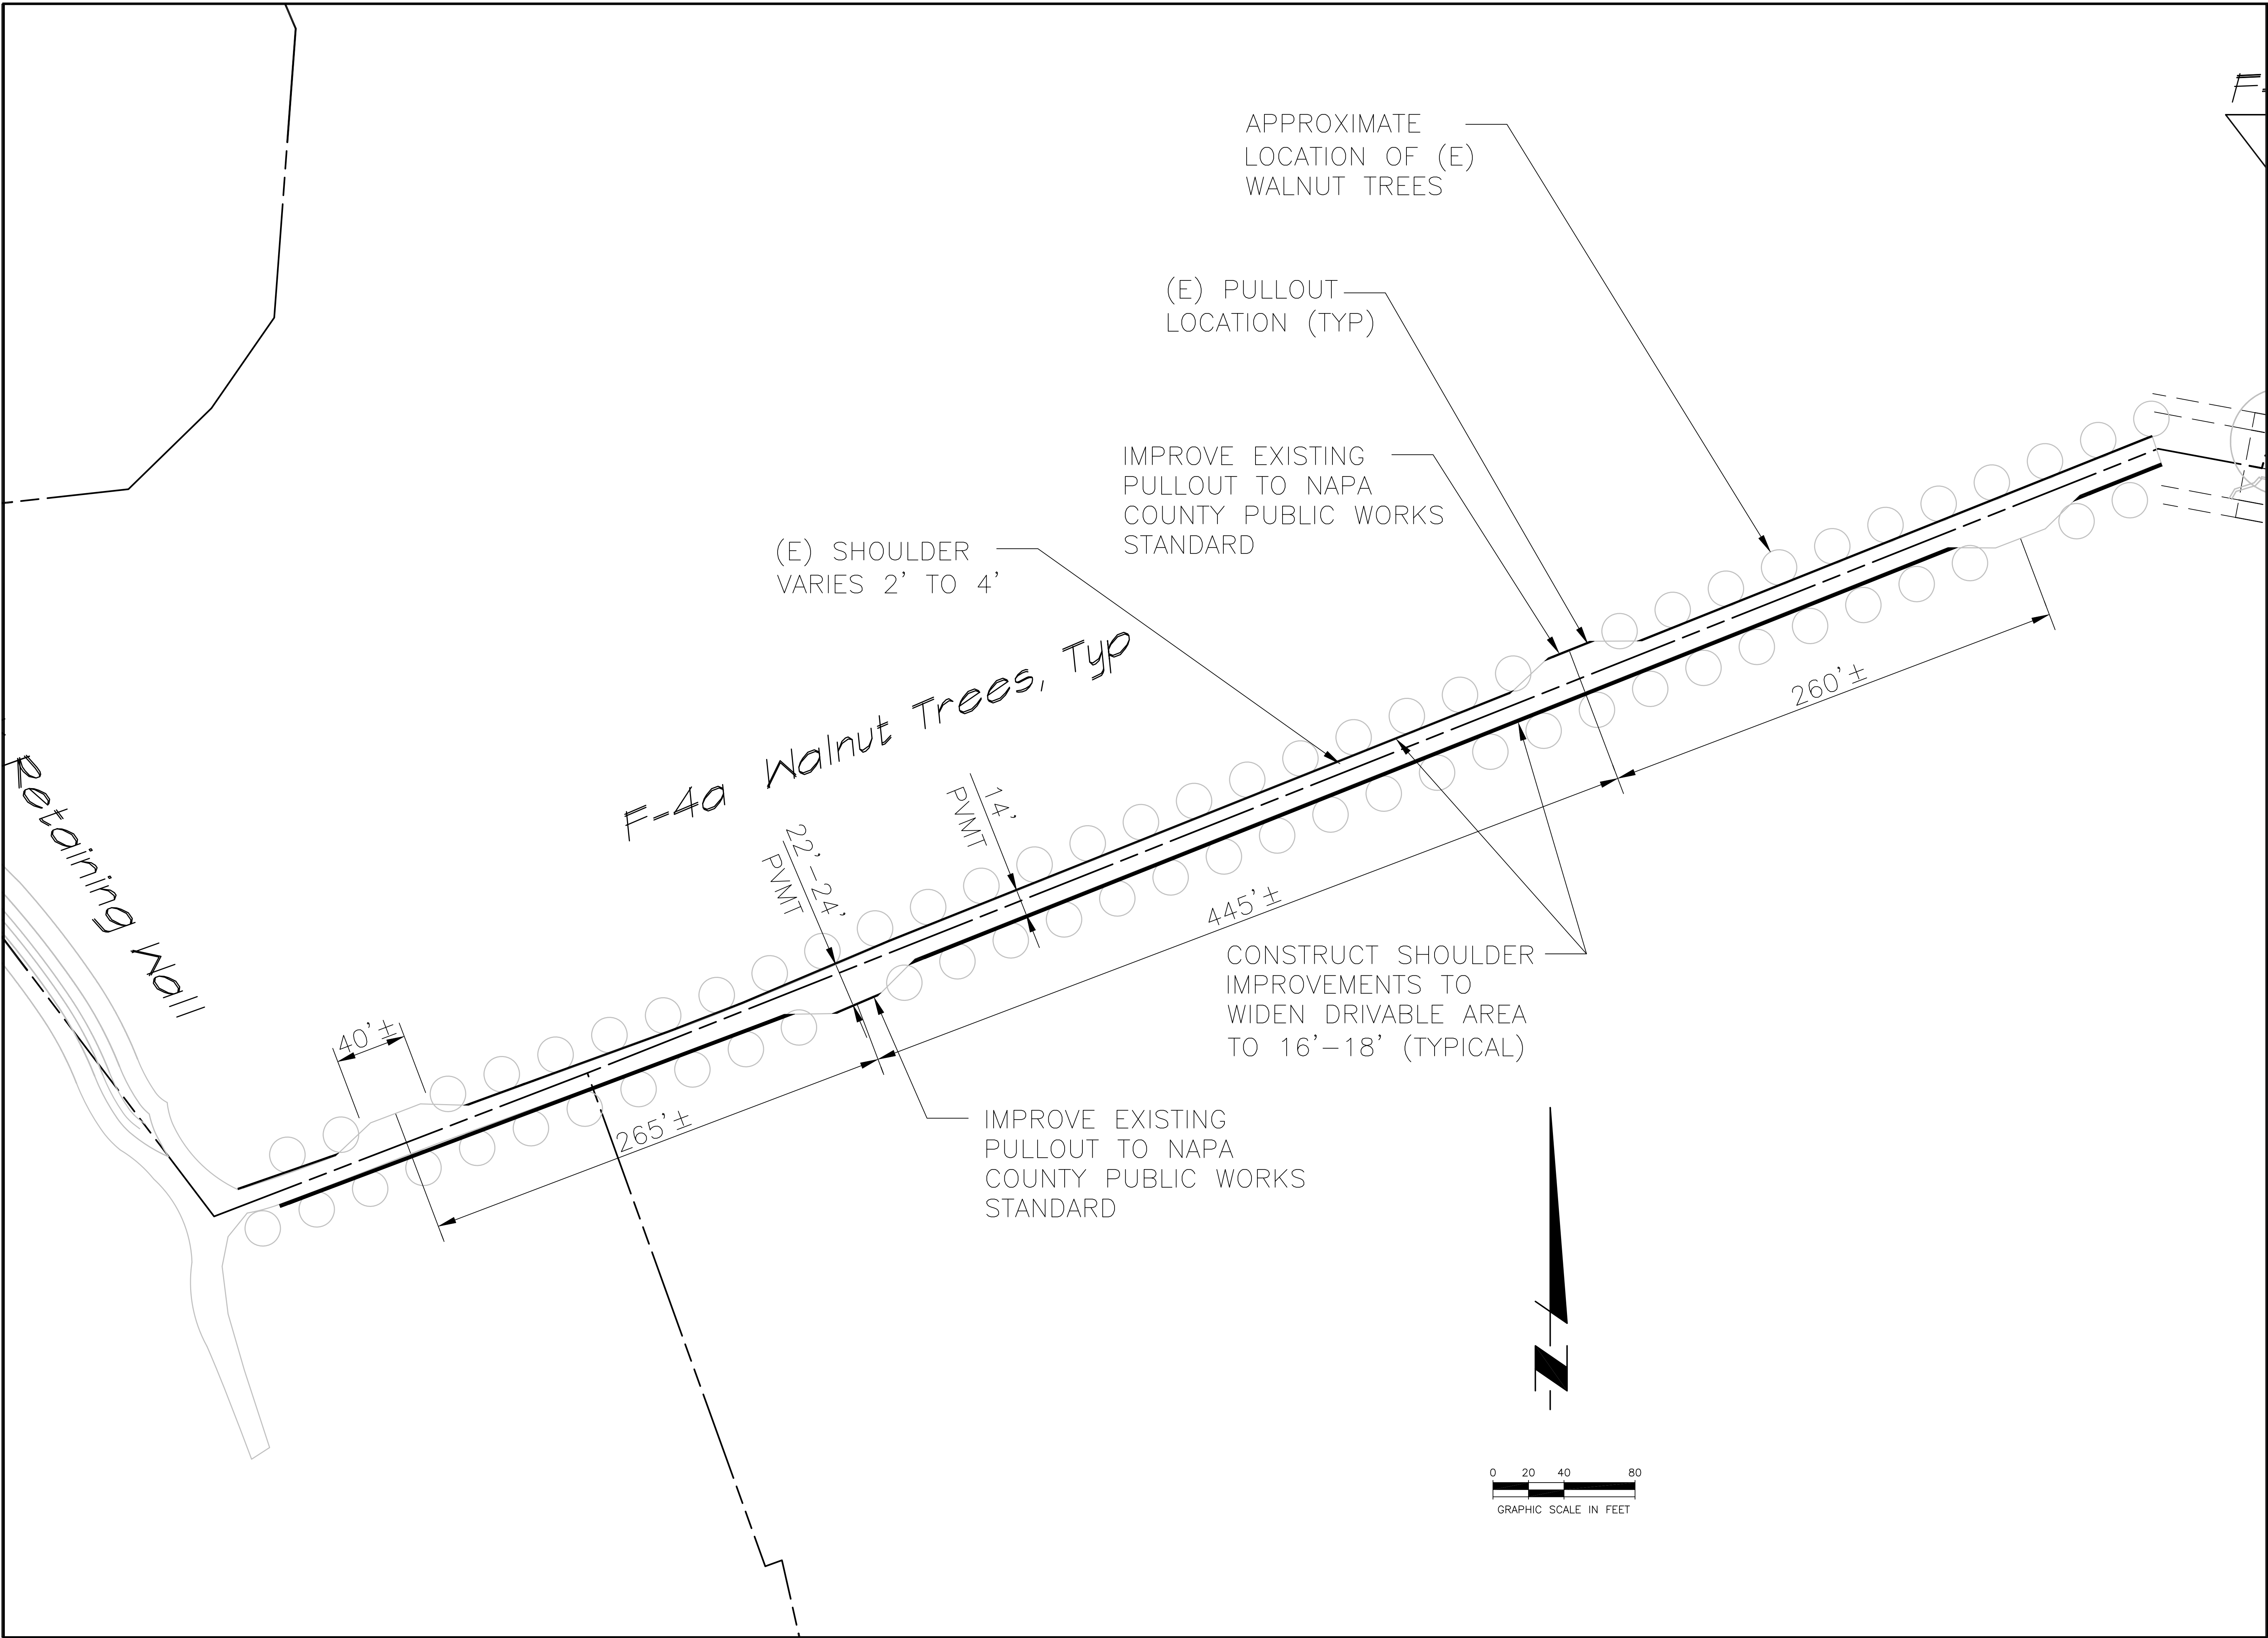

THIS DOCUMENT, AND THE IDEAS AND DESIGNS INCORPORATED HEREIN, AS AN INSTRUMENT OF PROFESSIONAL SERVICE, IS THE PROPERTY OF SUMMIT ENGINEERING, INC. AND IS NOT TO BE USED IN WHOLE OR IN PART, FOR ANY OTHER PROJECT WITHOUT THE WRITTEN AUTHORIZATION OF SUMMIT ENGINEERING, INC.

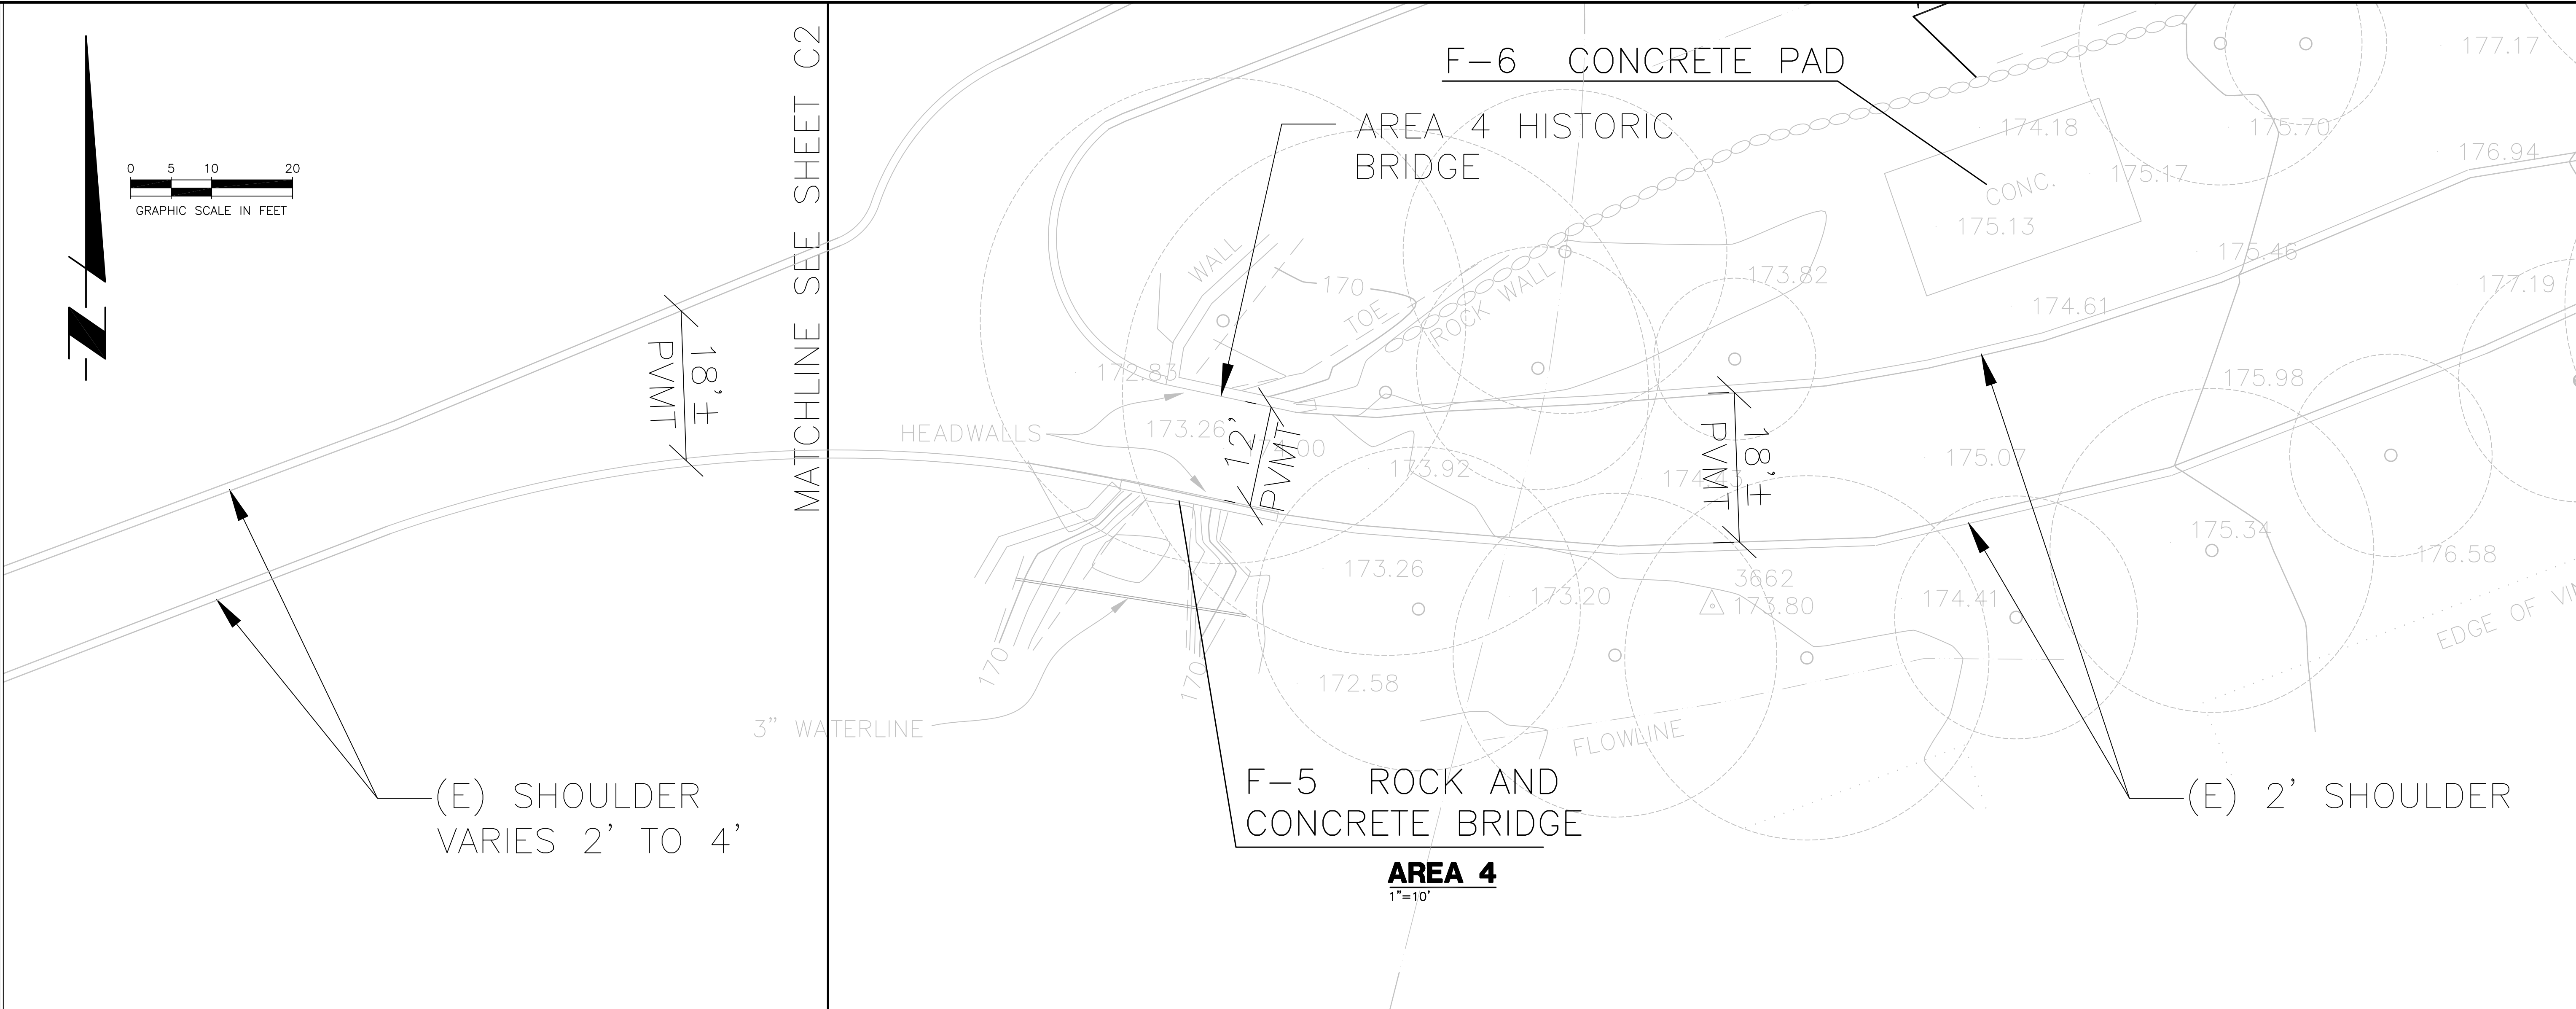

HISTORIC BRIDGE APPROACH FROM THE WEST



HISTORIC BRIDGE APPROACH FROM THE EAST

SUMMIT

STAGS' LEAP WINERY
6150 SILVERADO TRAIL
NAPA, CA 94558
APN 032-530-034

USE PERMIT MODIFICATION

AREA 4
HISTORIC BRIDGE



3-19-2013 PERMIT

DATE: 3/12/2013
JOB NO: 2013013
SCALE: AS SHOWN
DRAWN: GLB
CHECKED:
SHEET

C3A

0 5 10 20

GRAPHIC SCALE IN FEET

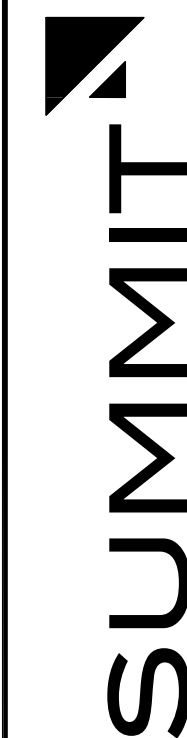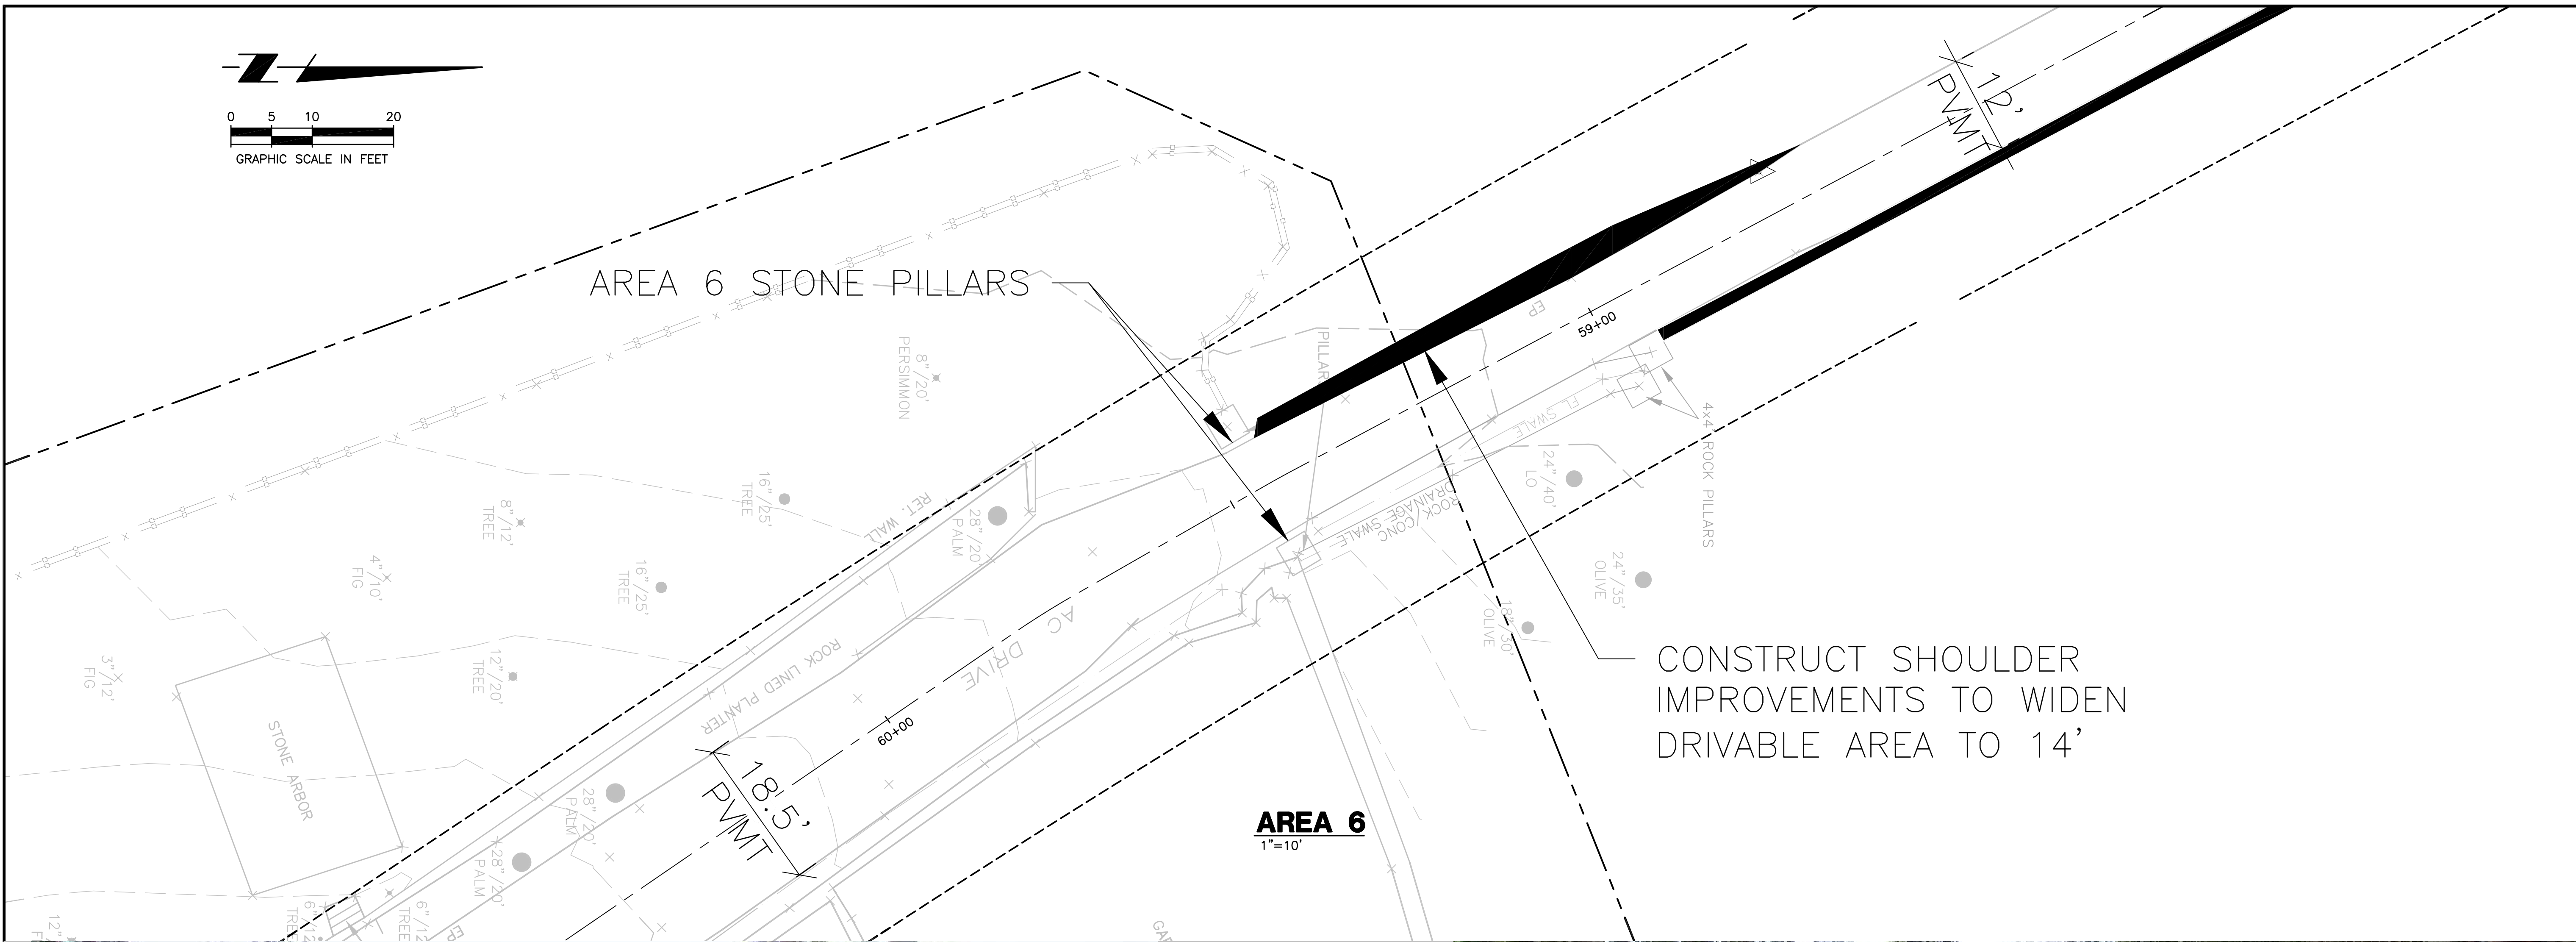

Summit Engineering, Inc
463 Aviation Blvd., Suite 200 • Santa Rosa, CA 95403
707-527-0775 • www.summit-sr.com

STAGS' LEAP WINERY
6150 SILVERADO TRAIL
NAPA, CA 94558
APN 032-530-034

USE PERMIT MODIFICATION

AREA 6
STONE PILLARS TO MANOR HOUSE

3-19-2013
PERMIT

DATE: 3/12/2013
JOB NO: 2013013
SCALE: AS SHOWN
DRAWN: GLB
CHECKED:
SHEET

C4A