


PROJECT: KITCHAK GARAGE INTO WINERY CONVERSION	SHEET NUMBER: 1.1
SITE LOCATION: A.P.N.: 039-190-038 1094 HARDMAN AVE. NAPA, CA 94558	SHEET DESCRIPTION: PARTIAL SITE PLAN
DATE: 7/22/2010	DESIGN BY: MDN
PROJECT ENGINEER: VAL PIZZINI, ENG.	PROJECT ARCHITECT: MARY SIKES & ASSOC.
VOICE: 707.937.9822 FAX: 707.937.9801	VOICE: 707.937.9822 FAX: 707.937.9801
1400 CLEARVIEW BL., STE 12	1400 CLEARVIEW BL., STE 12
ST. HELENA, CA 94574	ST. HELENA, CA 94574
1722 BALDWIN AVE.	1722 BALDWIN AVE.
94574	94574

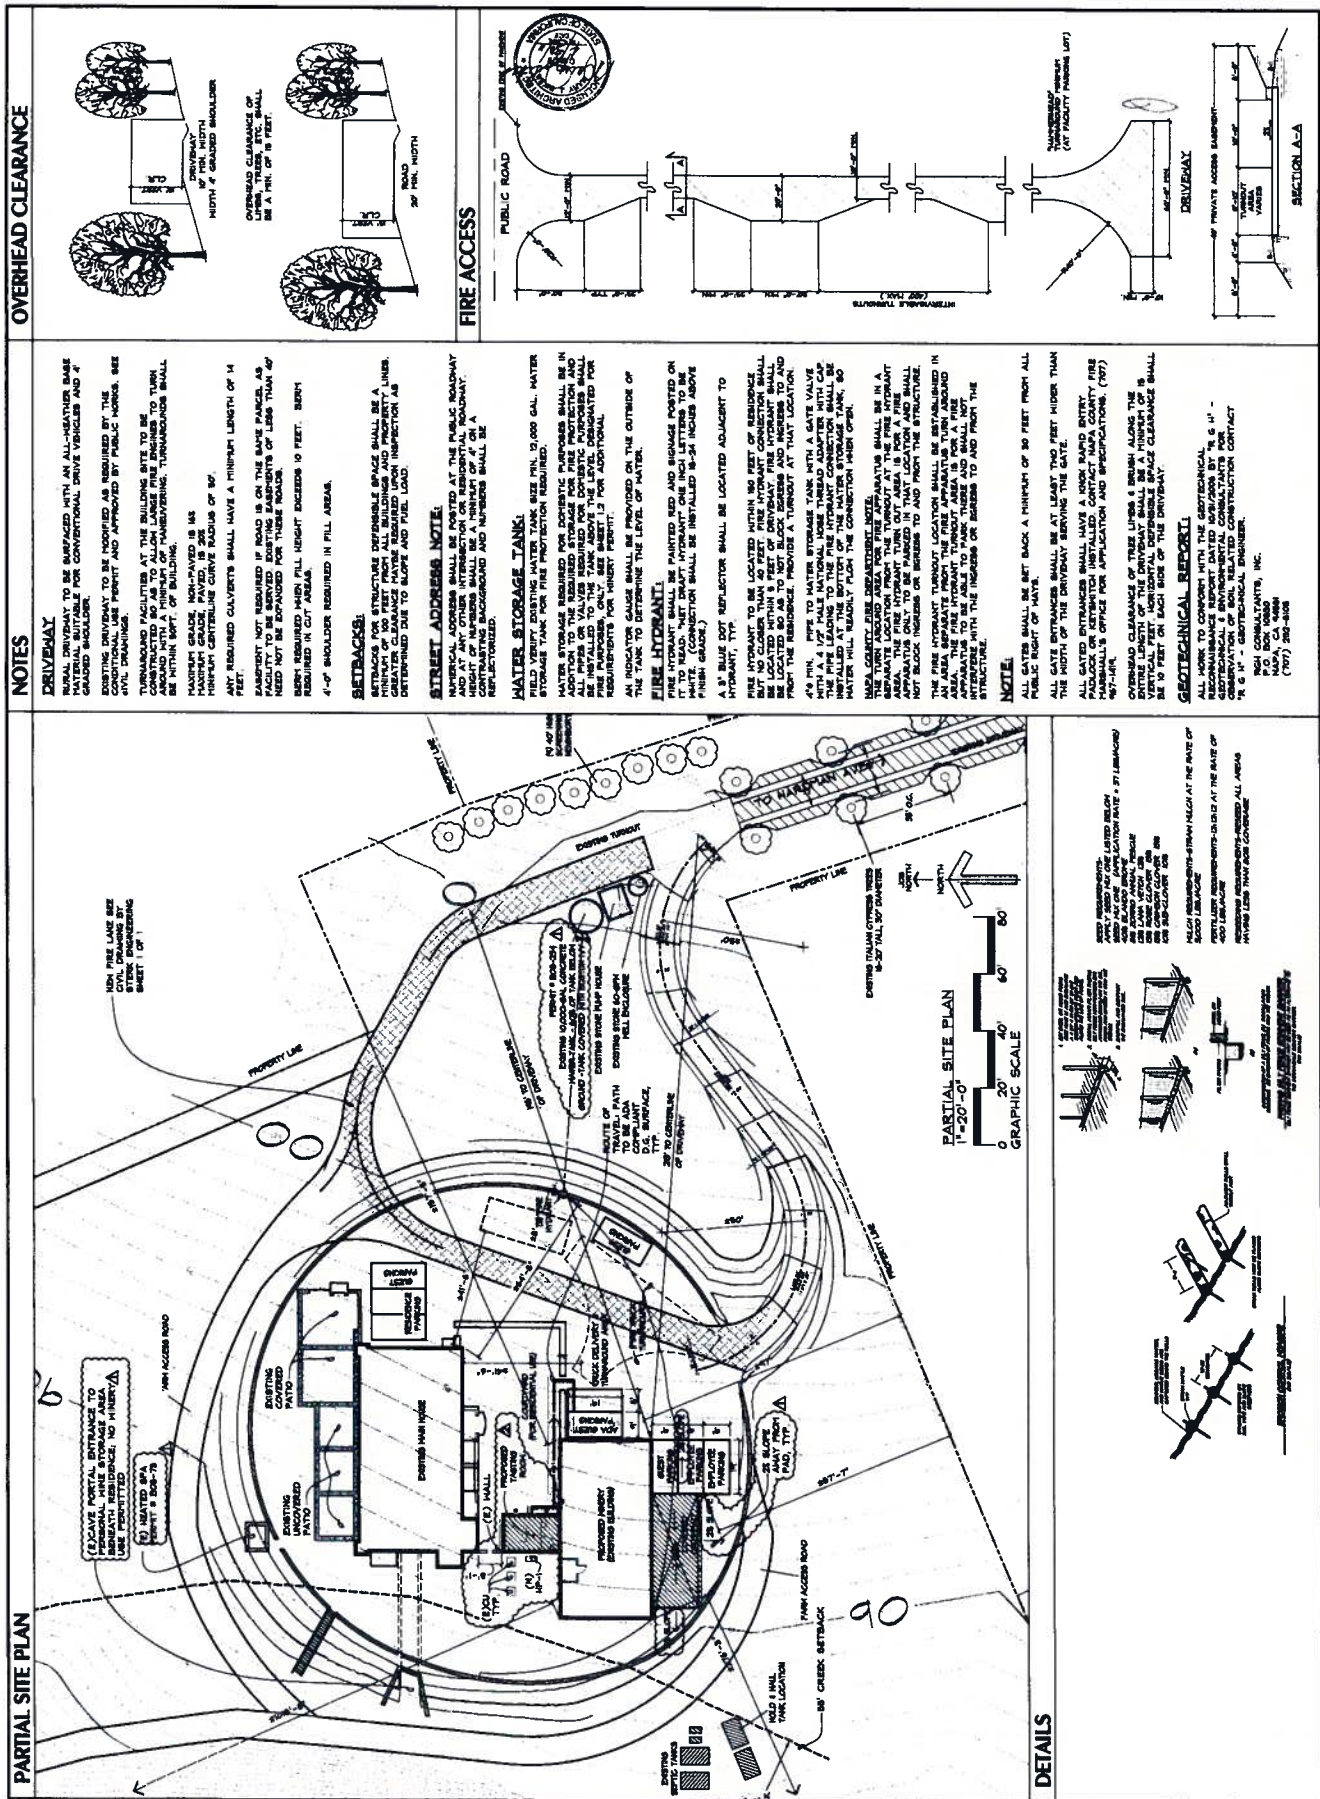

B10-00170

