


“M”

Graphics

NAPA COUNTY LAND USE PLAN 2008 - 2030

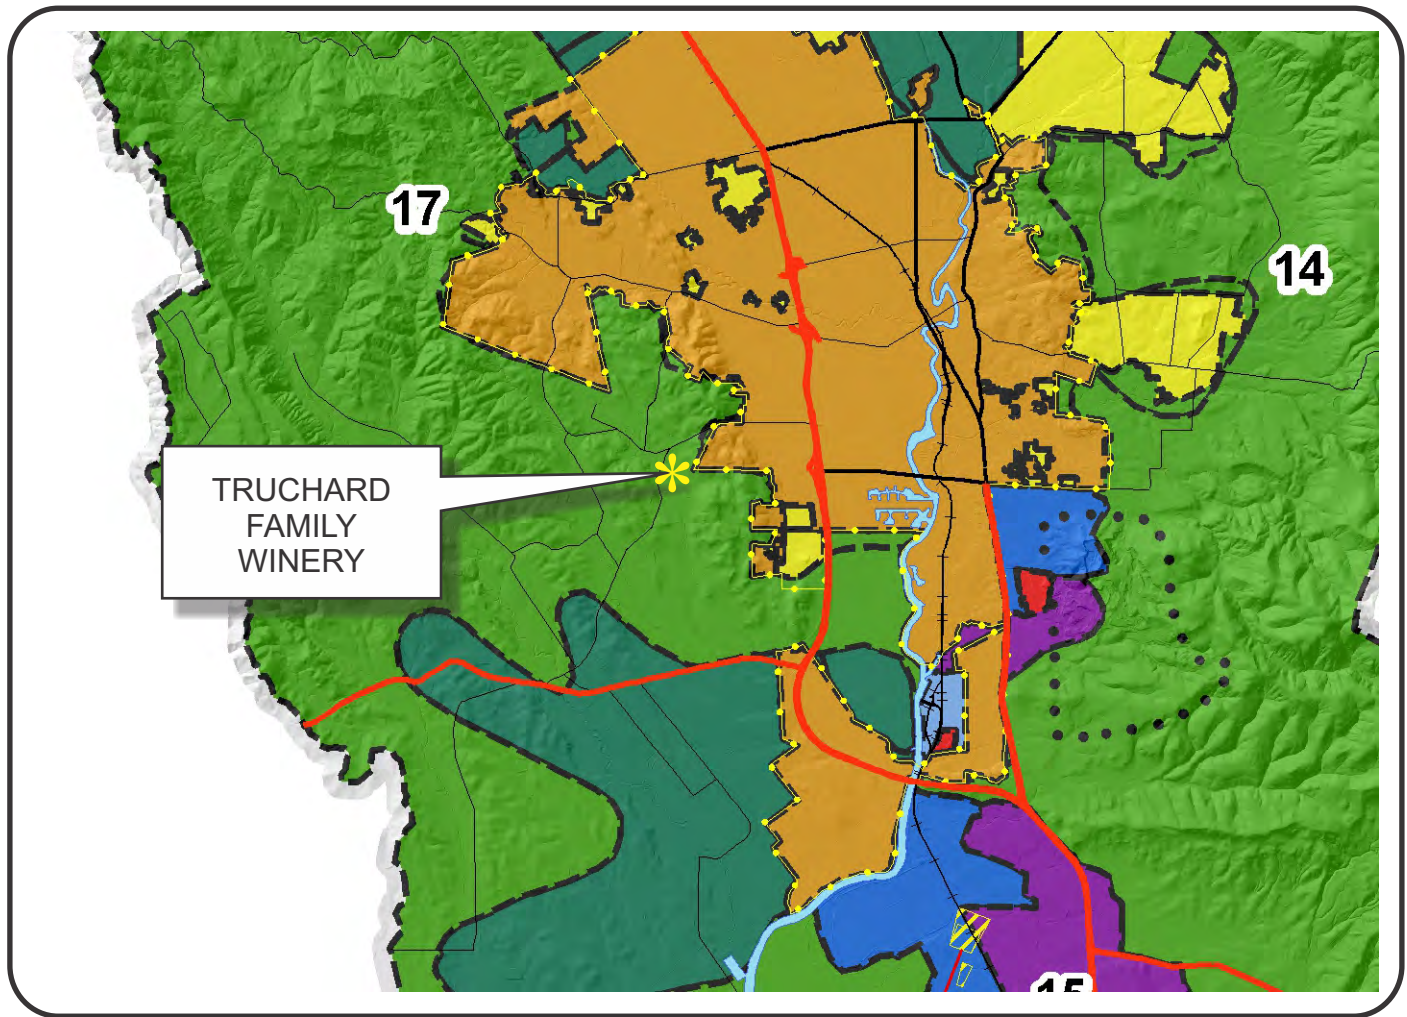

SCALE IN MILES
0 2

LEGEND



URBANIZED OR NON-AGRICULTURAL

- Study Area
- Cities
- Urban Residential*
- Rural Residential*
- Industrial
- Public-Institutional
- Napa Pipe Mixed Use

OPEN SPACE

- Agriculture, Watershed & Open Space
- Agricultural Resource

TRANSPORTATION

- Mineral Resource
- Limited Access Highway
- Major Road
- American Canyon ULL
- City of Napa RUL
- Landfill - General Plan
- Secondary Road
- Airport
- Railroad
- Airport Clear Zone

* See Action Item AG/LU-114.1 regarding agriculturally zoned areas within these land use designations

APN
043-040-001
04-26-2017

Napa

AW

RS:UR

TRUCHARD VINEYARDS WINERY

**APN 043-040-001
11.2 Ac.**

Legend

Wineries


- Status
- Producing
- Producing, w/ pending major mod
- Approved, not producing
- Pending
- Unknown
- Zoning
- Parcels

Scale: 0 600 1,200 2,400 3,600 4,800 Feet


Date: 04-26-2017

File Name: P14-00330_Truchard-Family-Winery.cdr

TRUCHARD FAMILY WINERY

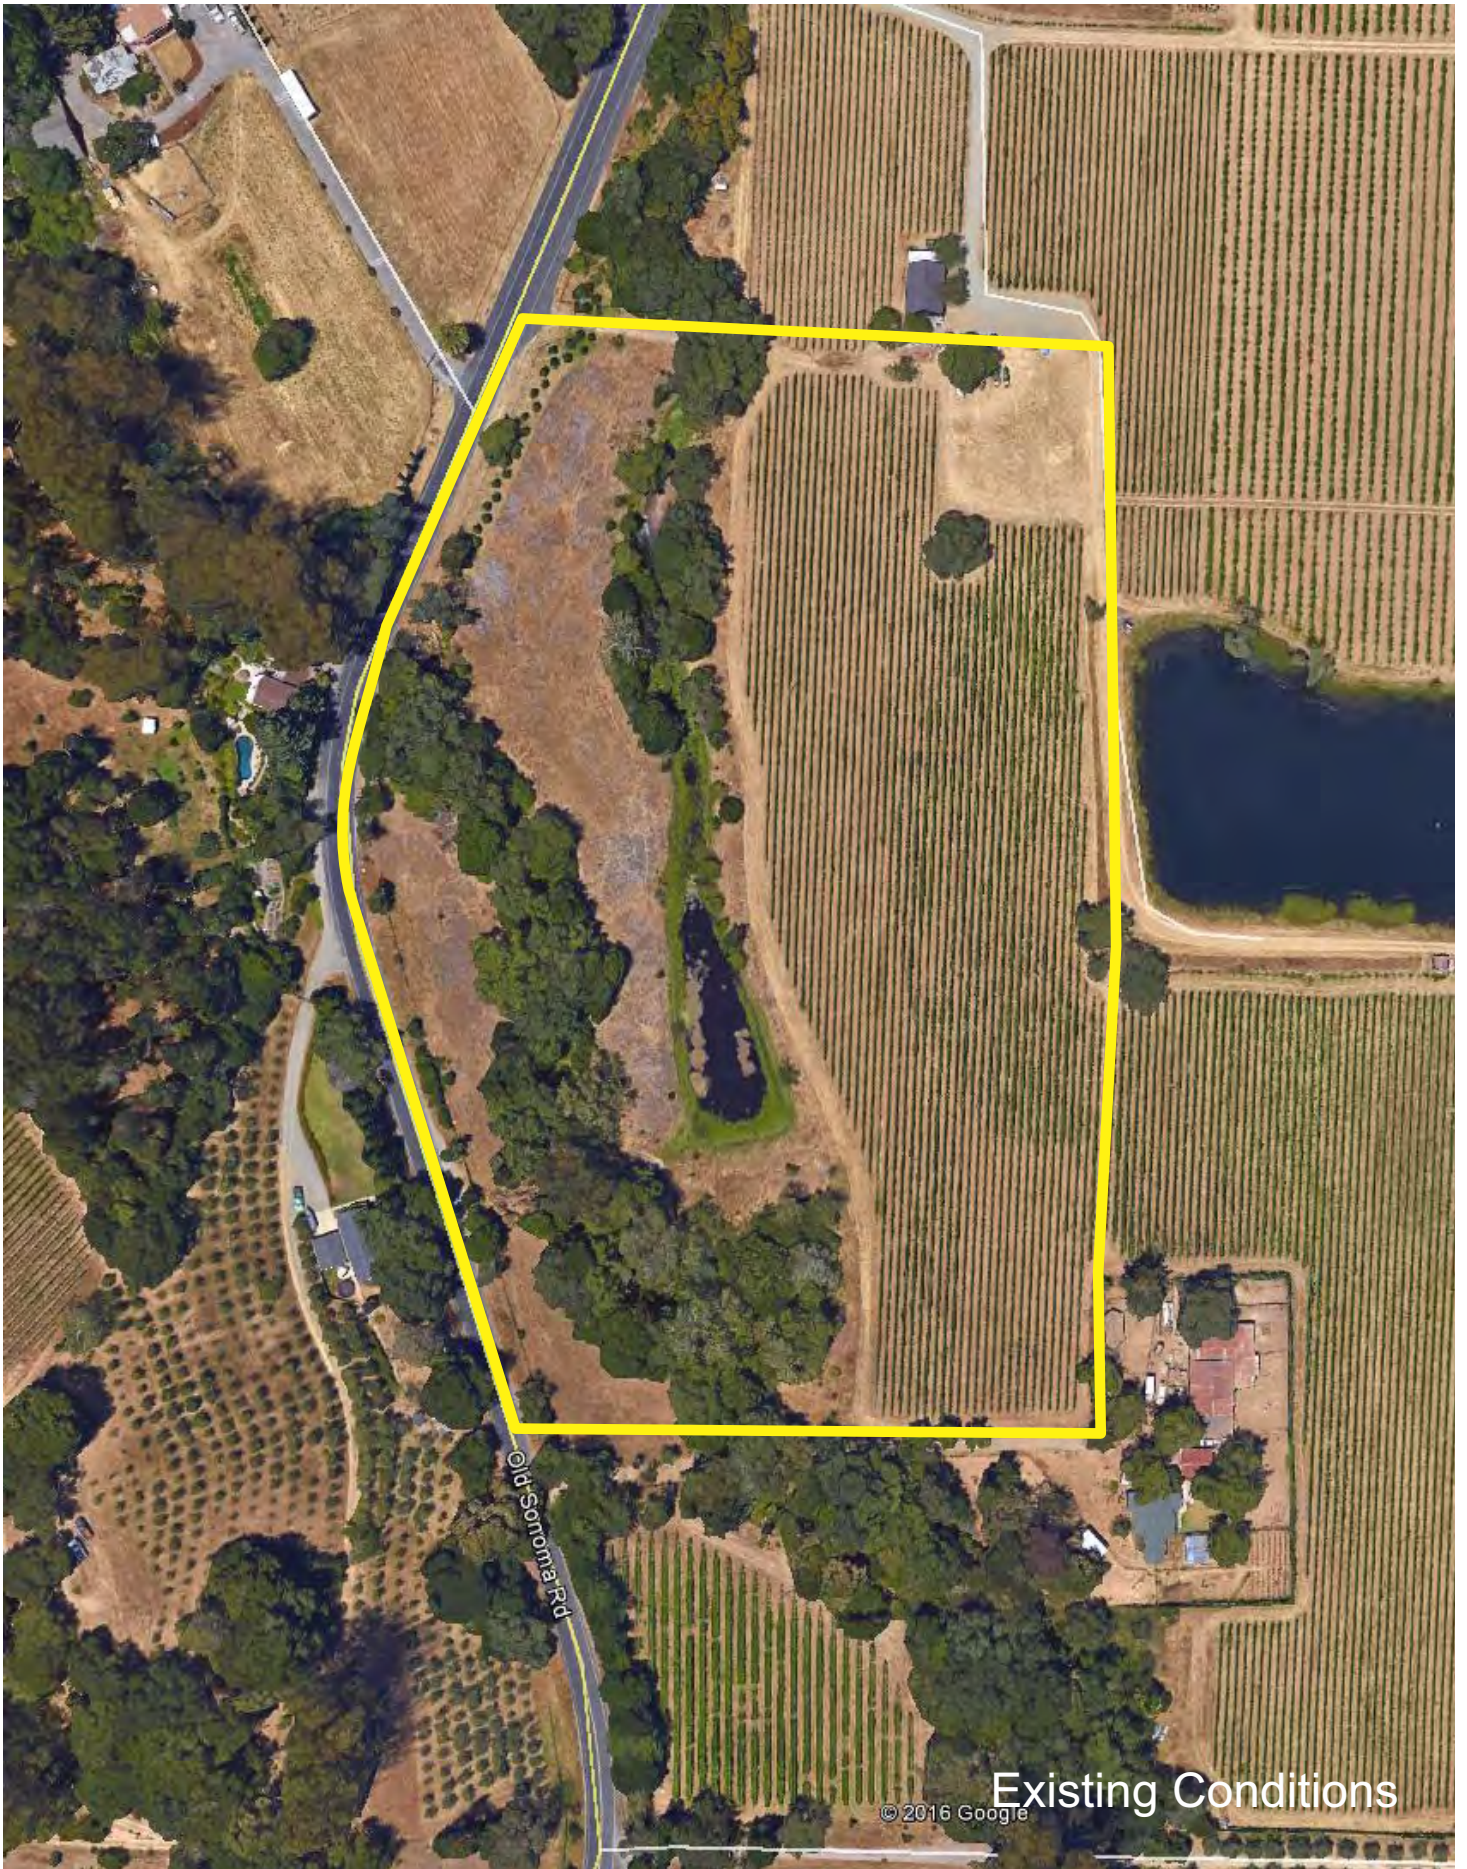


TRUCHARD WINERY PARCEL DIMENSIONS

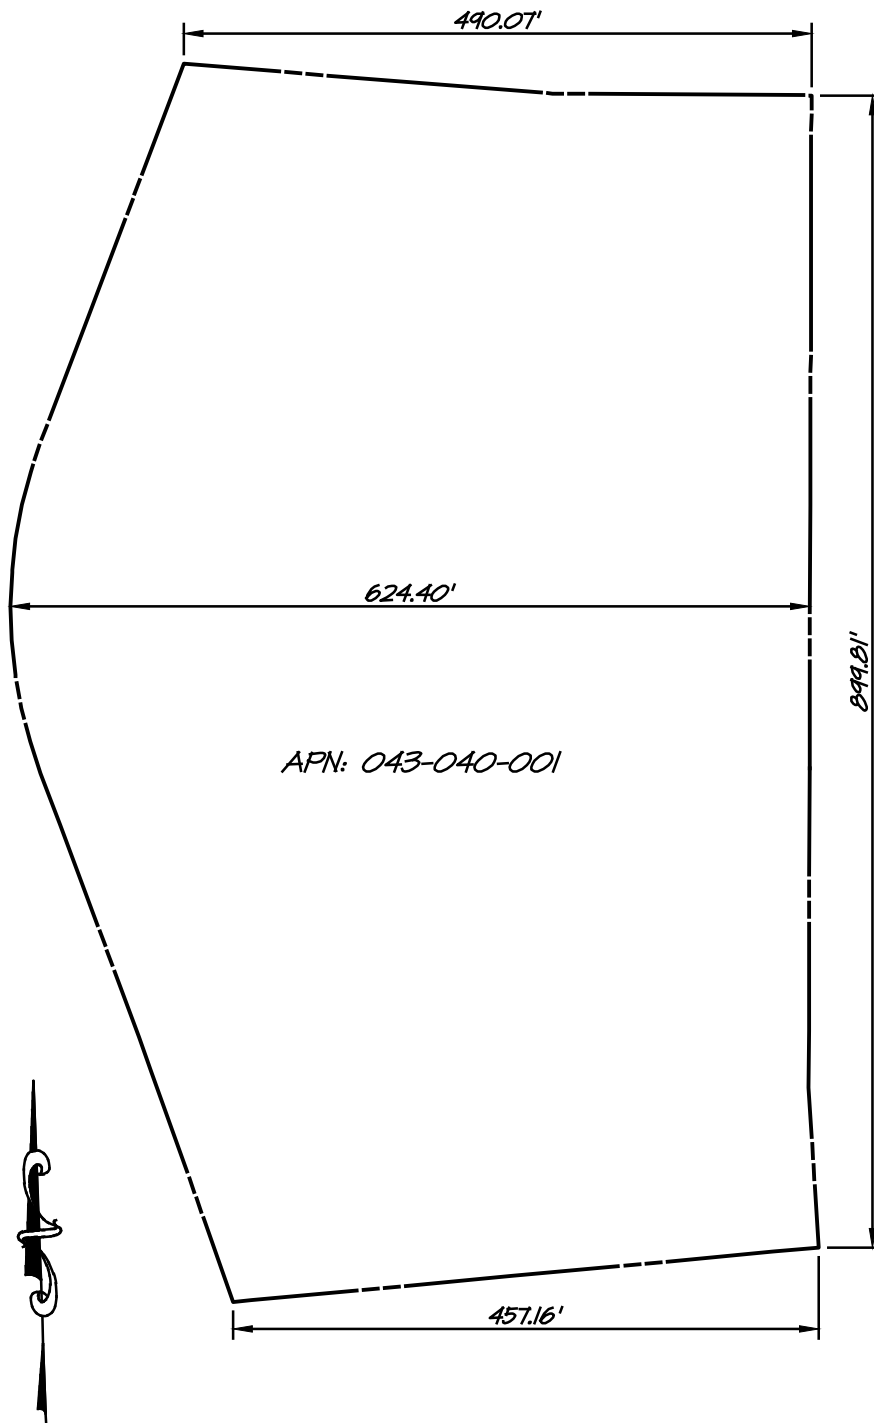

GRAPHIC SCALE




(IN FEET)
1 Inch = 150 FT

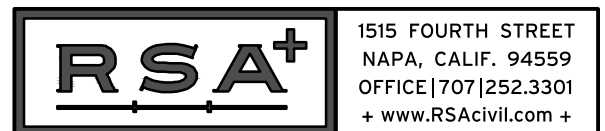

RSA⁺ | CONSULTING CIVIL ENGINEERS + SURVEYORS + est. 1980

OCT. 13, 2016 4113042.0 Exh-Parcel-Dims.dwg


TRUCHARD WINERY EXISTING VINEYARD AREA

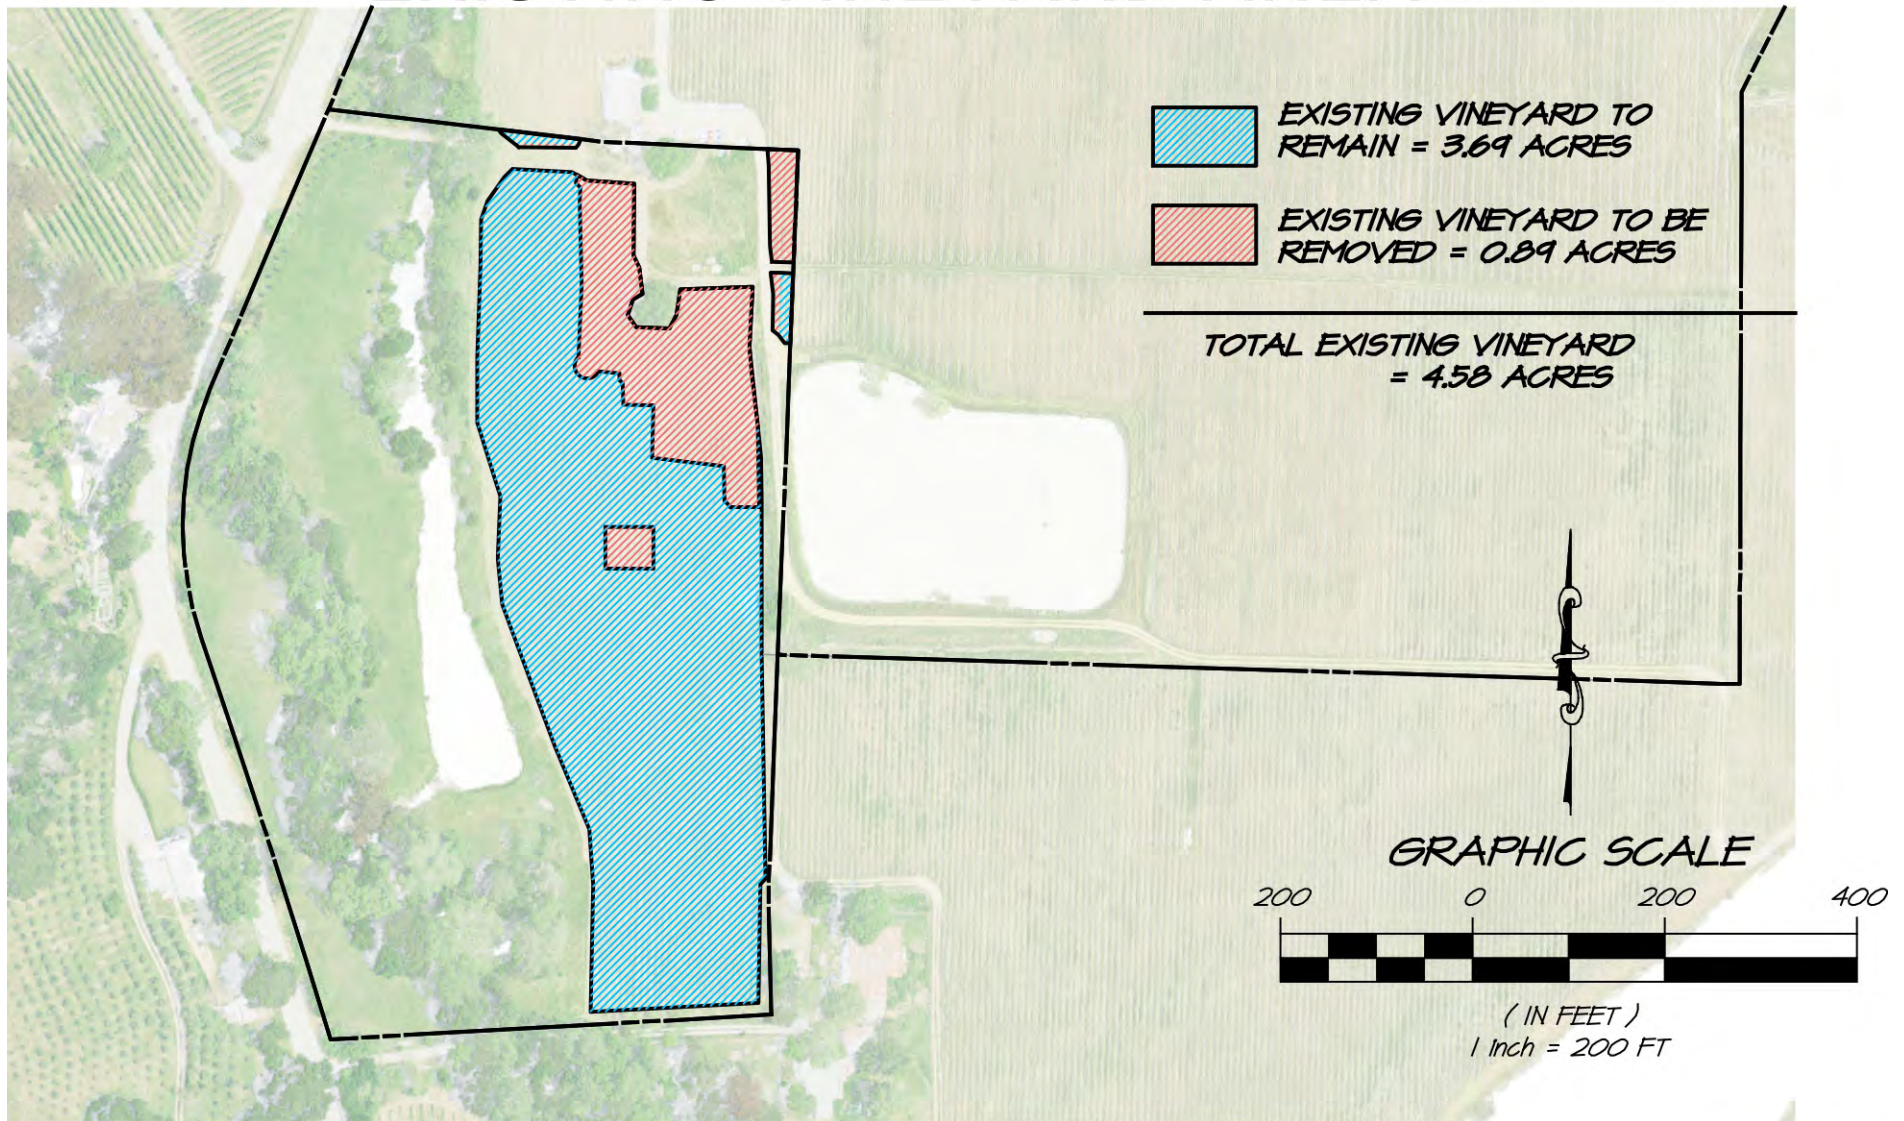

RSA⁺ | CONSULTING CIVIL ENGINEERS + SURVEYORS + est. 1980


AUGUST 10, 2016 4113042.0 Exh-Exist Vyd.dwg

TRUCHARD WINERY POST PROJECT VINEYARD AREA

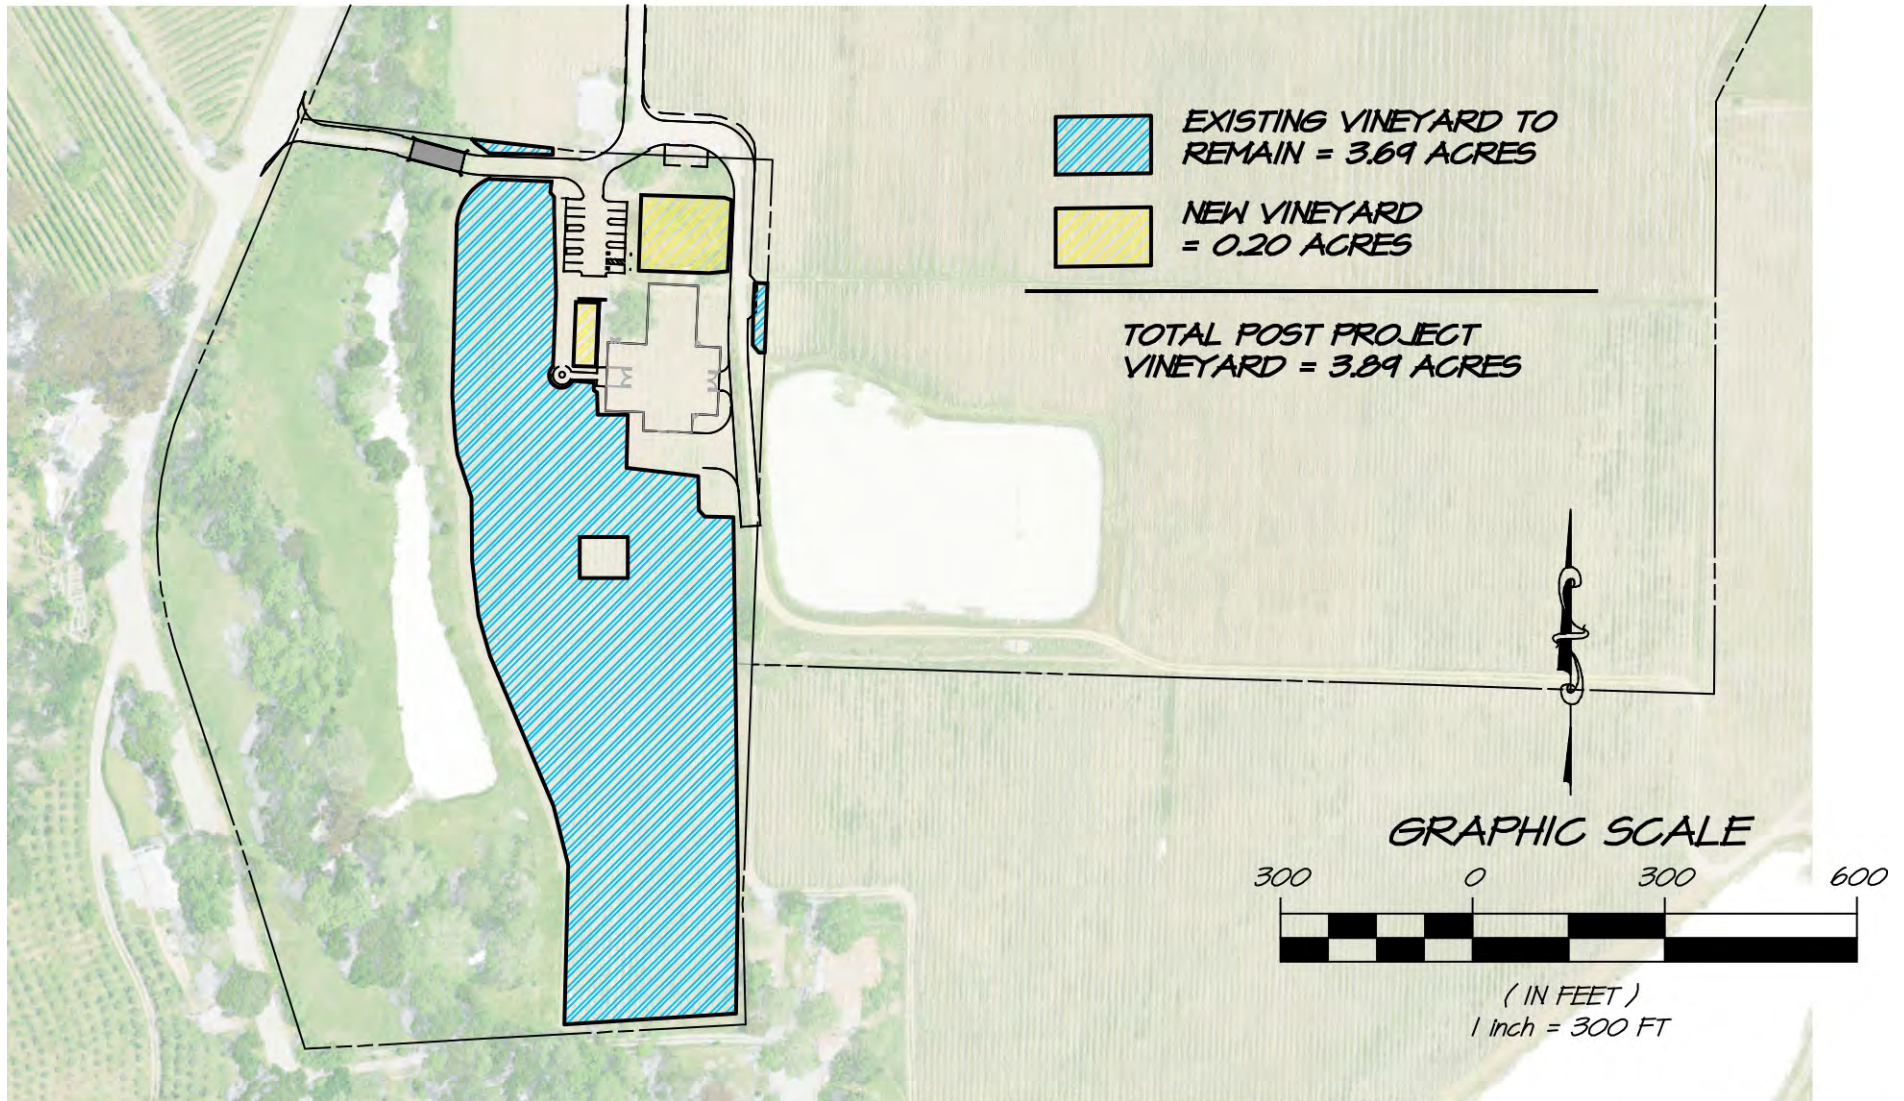

RSA⁺ | CONSULTING CIVIL ENGINEERS + SURVEYORS + est. 1980

MARCH 10, 2016 4113042.0 Exh-Prop Vyd2.dwg

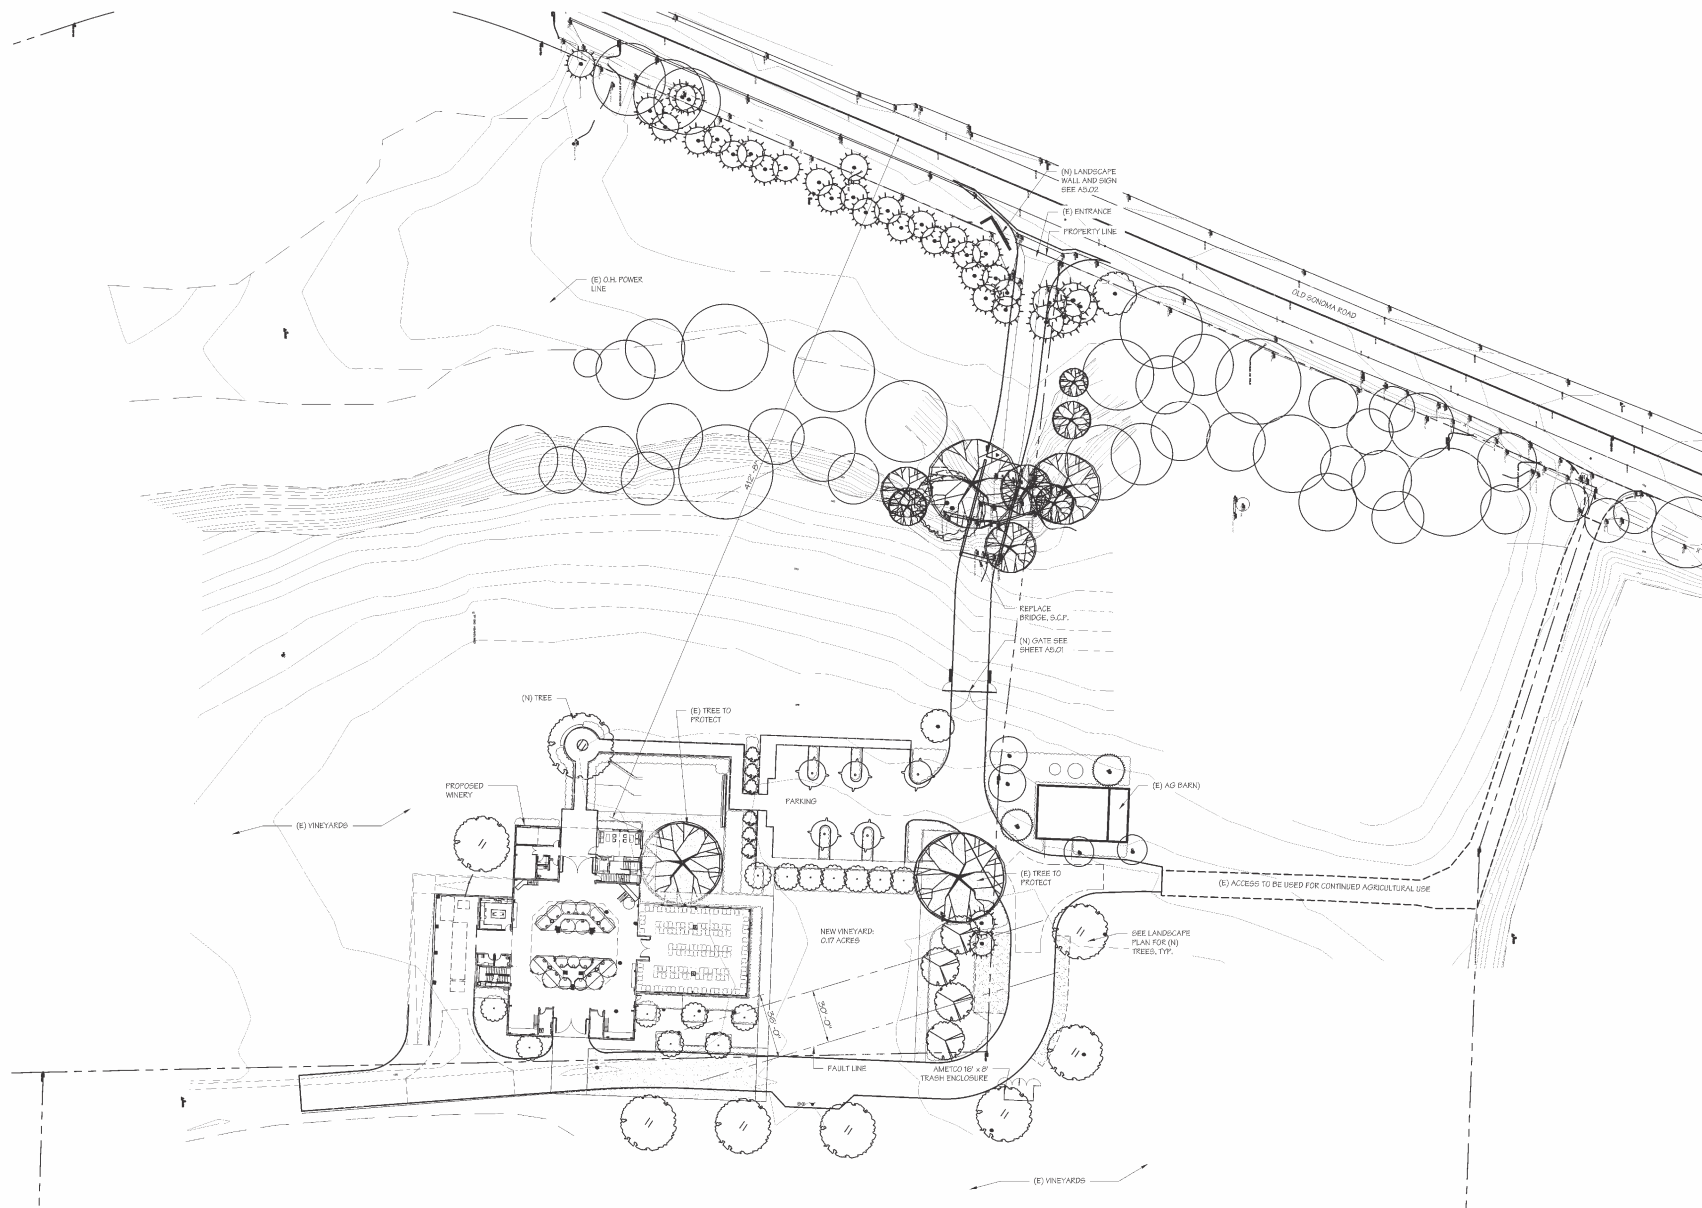

JARROD DENTON
PROJECT ARCHITECT

SIGNUM ARCHITECTURE, LLP 707 863 8831
1550 Adams Street, Suite D, St. Helena, CA 94574

These drawings are the property of Signum Architecture and have been prepared specifically for this project. These drawings are not to be used for any other project, by any other entity or in another location.

TRUCHARD WINERY

PROJECT NUMBER 1502
DATE 03.31.2015
CHECKED BY JARROD DENTON
DRAWN BY JD / KSB
SCALE AS NOTED

REVISIONS
USE PERMIT 06.17.2015
PLAN CHECK COMMENTS 06.29.2015
USE PERMIT 11.06.2015


SHEET NAME

SHEET NUMBER

SITE PLAN
SCALE: 1/32" = 1'-0"

1

DESIGN DEVELOPMENT

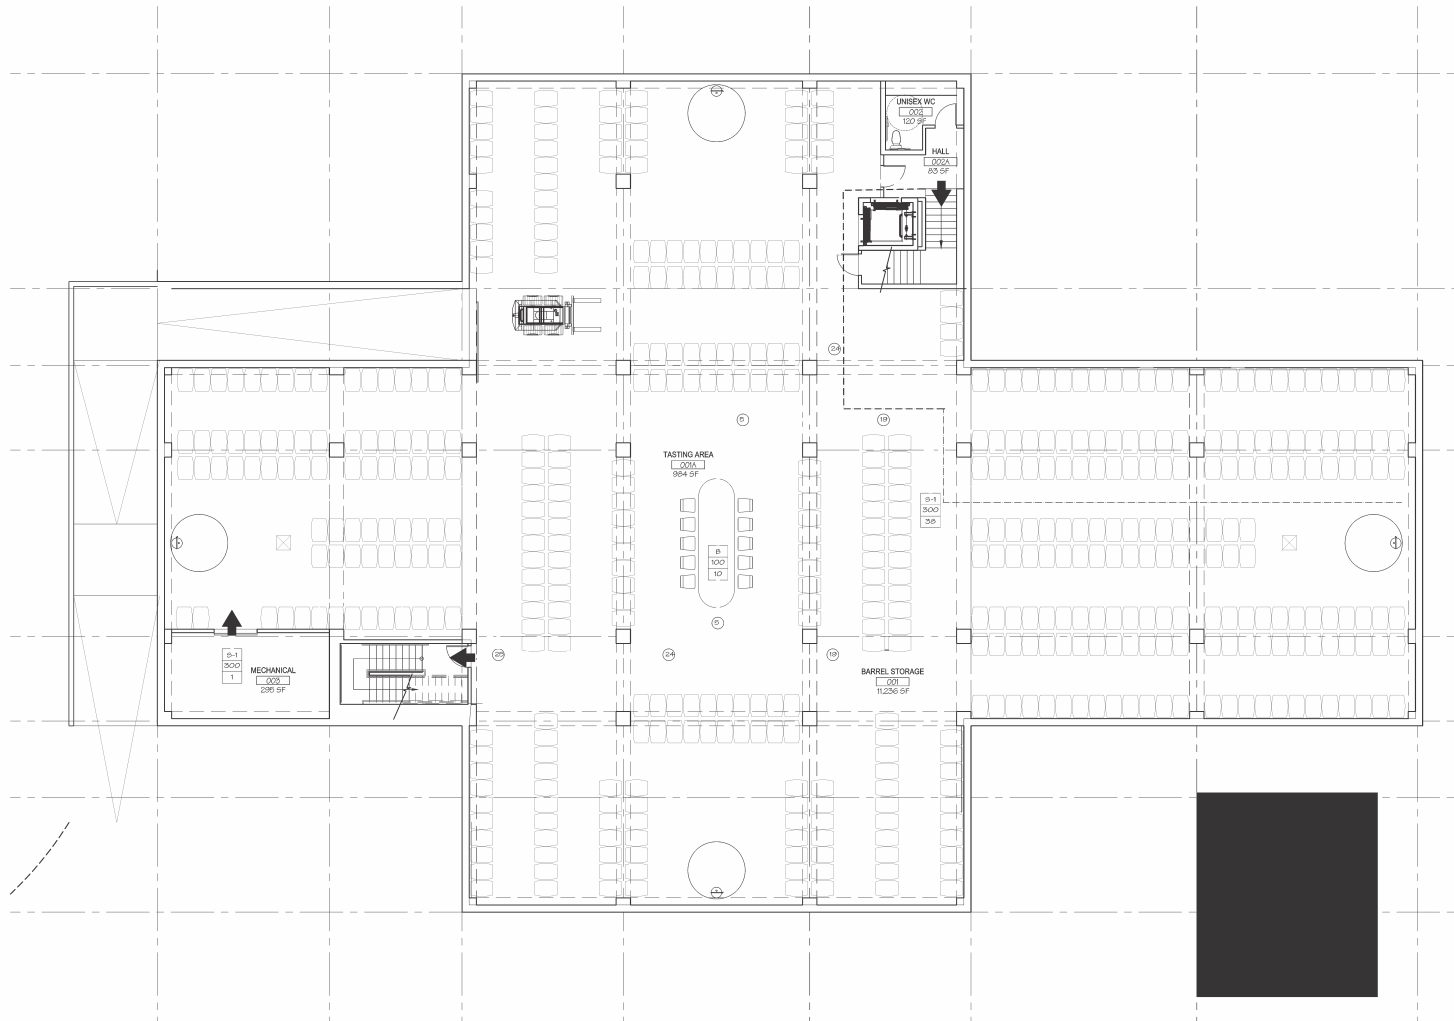

Lower Floor	OCCUPANCY	SOFT.	OCCUPANCY LOAD FACTOR	SOFT/L.OAD	# OF OCCUPANTS
1	S-1	11236	300	37.45	38
1A	B	984	100	9.84	10
3	S-1	295	300	0.98	1

LOWER FLOOR EGRESS PLAN

SCALE: 1/8" = 1'-0"

1

JARROD DENTON
PROJECT ARCHITECT

SIGNUM ARCHITECTURE, LLP 707 883 8851
1050 Adams Street, Suite D, St. Helena, CA 94574

These drawings are the property of Signum
Architecture and have been prepared specifically for
the project. These drawings are not to be used for any
other project, by any other entity or in another location.

TRUCHARD WINERY

PROJECT NUMBER 1502
DATE 03.31.2015
CHECKED BY JARROD DENTON
DRAWN BY JD / KSB
SCALE AS NOTED

REVISIONS
USE PERMIT 06.17.2015
PLAN CHECK COMMENTS 06.18.2015

SHEET NAME

LOWER FLOOR EGRESS PLAN

SHEET NUMBER


G1.10

USE PERMIT

LEGEND:

B	OCCUPANCY TYPE
1000	OCCUPANCY LOAD FACTOR
11	NUMBER OF OCCUPANTS
112	TOTAL NUMBER OCCUPANTS IN ROOM
113	TOTAL NUMBER OCCUPANTS CALCULATED TO PASS THROUGH ROOM SET
EXIT # 1	EXIT NUMBER
50"	DOOR WIDTH
150	ALLOWED OCCUPANCY FOR EXIT
11	NUMBER OF OCCUPANTS

Ground Floor	OCCUPANCY	SOFT	OCCUPANCY LOAD FACTOR	SOFT/LOAD	# OF OCCUPANTS
102	B	467	30	15.6	15
103	B	235	100	2.35	3
104	S-1	220	300	0.73	1
107	F-1	6000	200	30	30
108	B	350	100	3.5	4
112	S-1	155	300	0.52	1
113	S-1	155	300	0.52	1
114	F-1	3023	200	15.115	15

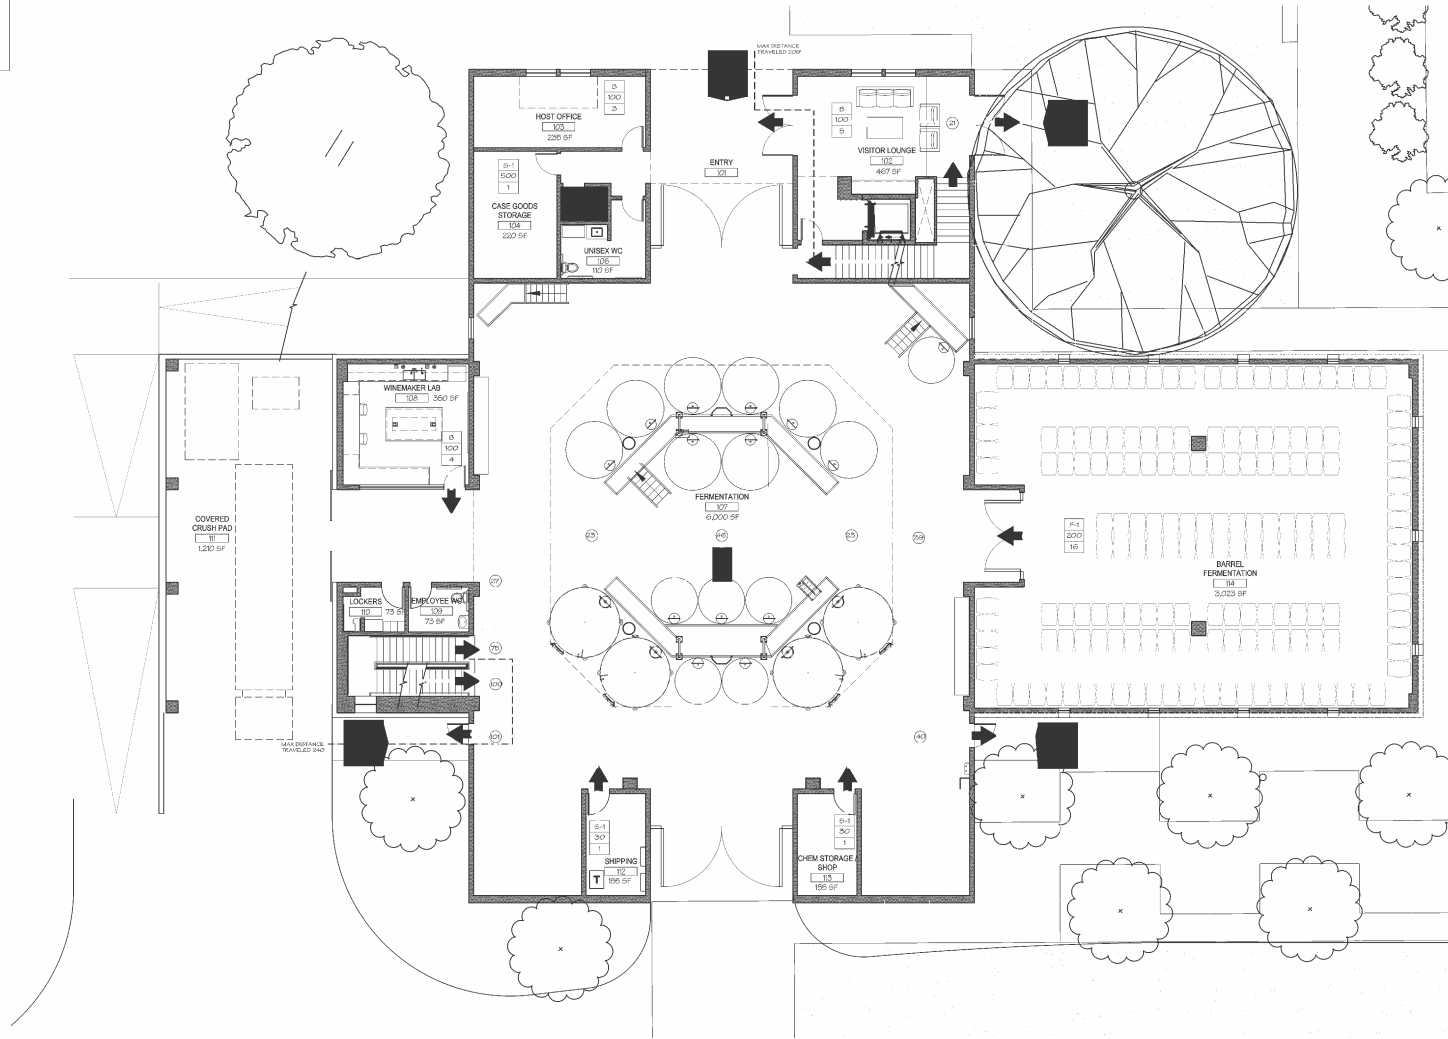

JARROD DENTON
PROJECT ARCHITECT

SIGNUM ARCHITECTURE, LLP 707 883 8831
1050 Adams Street, Suite D, St. Helena, CA 94574
These drawings are the property of Signum Architecture and have been prepared specifically for the project. These drawings are not to be used for any other project, by any other entity or in another location.

TRUCHARD WINERY

PROJECT NUMBER	1502
DATE	03.31.2015
CHECKED BY	JARROD DENTON
DRAWN BY	JD / KSB
SCALE	AS NOTED
REVISIONS	
USE PERMIT	08.17.2015
PLAN CHECK COMMENTS	08.19.2015

SHEET NAME

GROUND FLOOR
EGRESS PLAN

SHEET NUMBER

G1.11

USE PERMIT


GROUND FLOOR EGRESS PLAN

SCALE: 1/8" = 1'-0"

1

8	OCCUPANCY TYPE
100	OCCUPANCY LOAD FACTOR
11	NUMBER OF OCCUPANTS
10	TOTAL NUMBER OCCUPANTS IN ROOM
11	TOTAL NUMBER OCCUPANTS CALCULATED TO PASS THROUGH ROOM EXIT
EXT # 1	EXIT NUMBER
36"	DOOR WIDTH
150	ALLOWED OCCUPANCY FOR EXIT
11	NUMBER OF OCCUPANTS

Upper Floor	OCCUPANCY	SOFT	OCCUPANCY	LOAD	SOFT	LOAD	# OF OCCUPANTS
208	5.1	345	300	1.35	2		
209	5.1	330	300	0.45	1		
210	5.1	345	300	3.46	6		
211	5.1	265	30	8.36	9		
212	5.1	346	100	36.46			
213	5.1	485	30	18.17	17		
214	5.1	472	100	2.1	4		
215	5.1	472	100	4.72	5		
216	5.1	137	100	1.37	2		
217	5.1	180	100	1.2	2		
218	5.1	180	100	1.8	2		
220	5.1	265	30	8.83	9		
221	5.1	392	100	3.92	4		
222	5.1	128	100	1.92	2		
223	5.1	128	300	0.5	1		

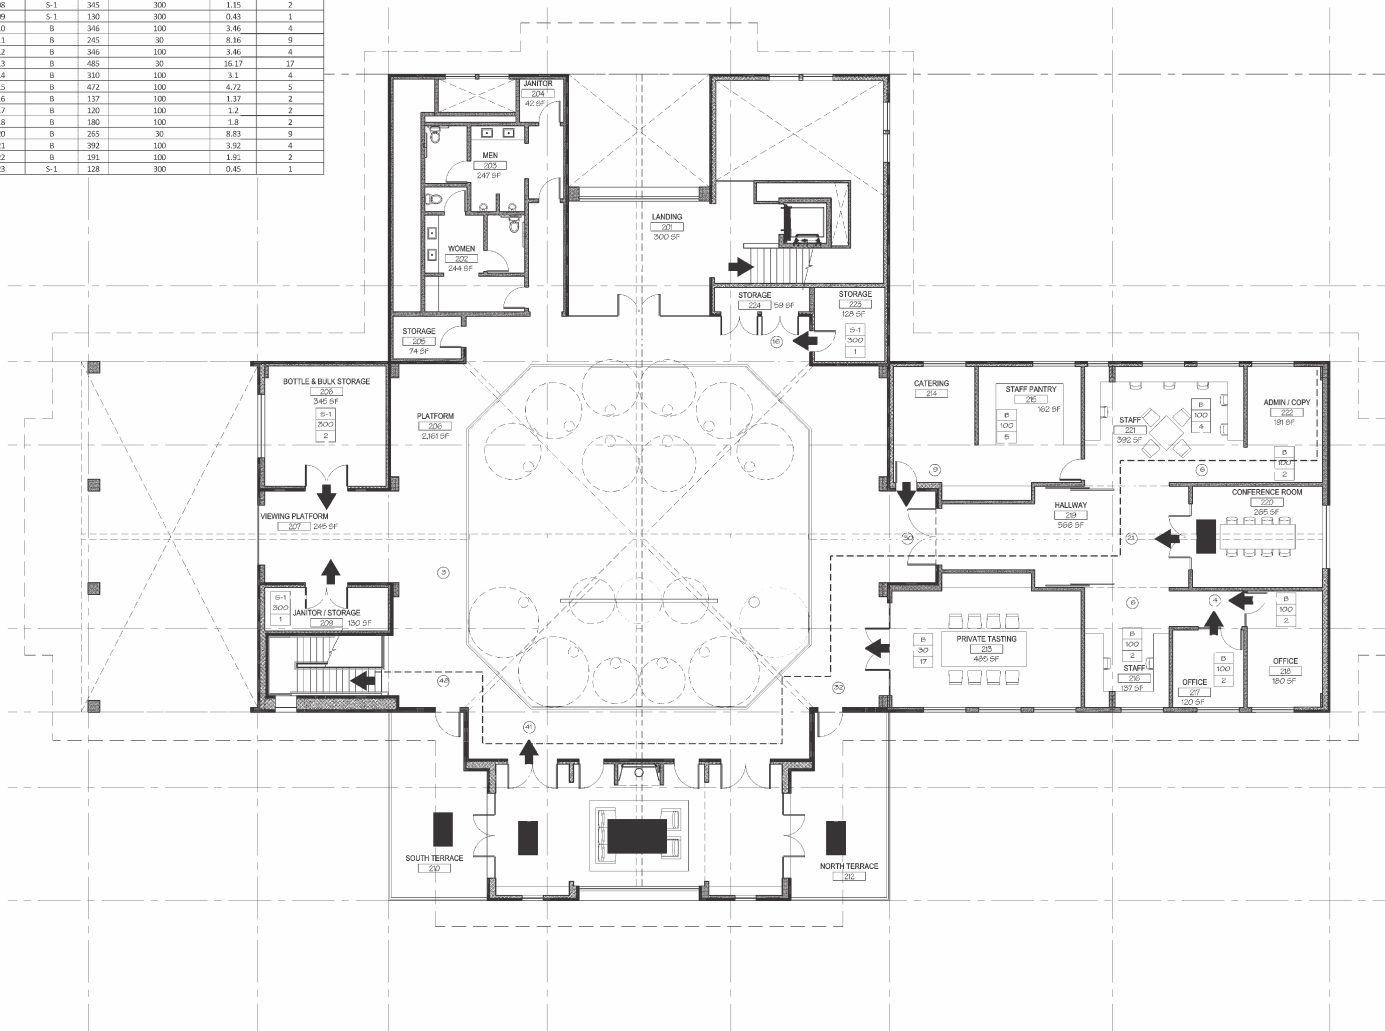

JARROD DENTON
PROJECT ARCHITECT

SIGNUM ARCHITECTURE, LLP 707 963 8831
1050 Adams Street, Suite D, St. Helena, CA 94574

These drawings are the property of Signum Architecture and have been prepared specifically for this project. These drawings are not to be used for any other project, by any other entity or in another location.

**TRUCHARD
WINERY**

PROJECT NUMBER	1502
DATE	03.31.2015
CHECKED BY	JARROD DENTON
DRAWN BY	JD / KSB
SCALE	AS NOTED
REVISIONS	
USE PERMIT	06/17/2015
PLAN CHECK COMMENTS	08/19/2015

SHEET NAME

UPPER FLOOR
EGRESS PLAN


SHEET NUMBER

UPPER FLOOR EGRESS PLAN

SCALE: 1/8" = 1'-0"

G1.12

USE PERMIT

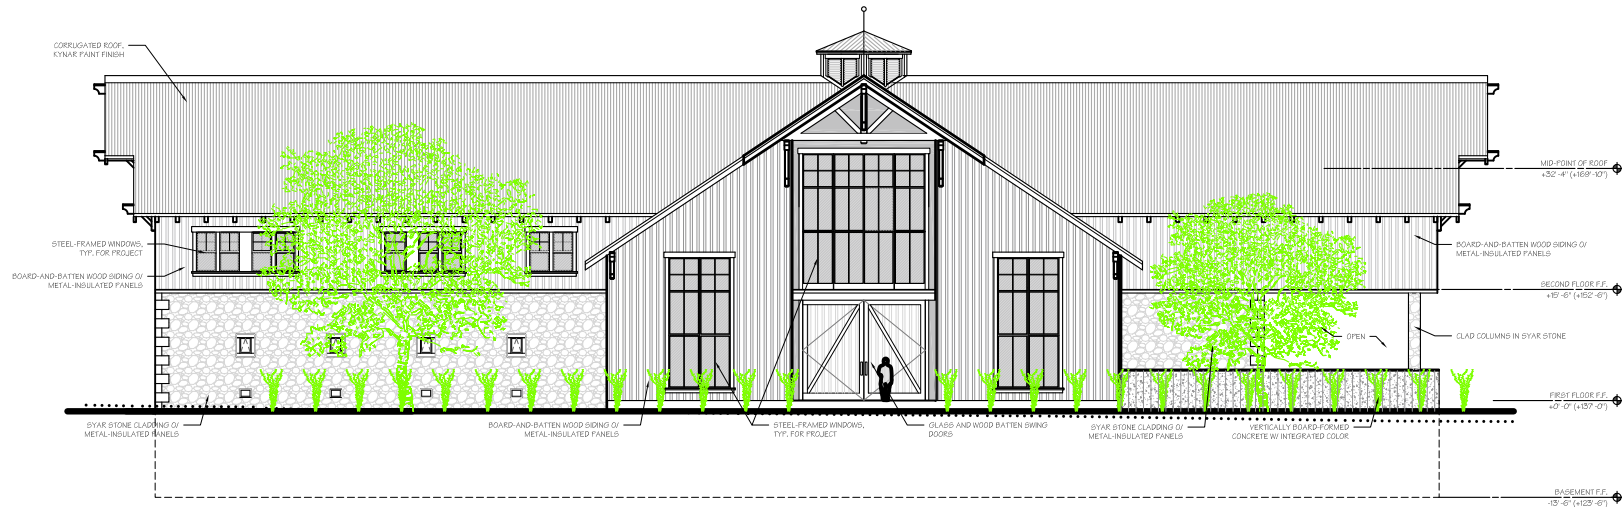

WEST ELEVATION 2


SCALE: 1/8" = 1'-0"

JARROD DENTON
PROJECT ARCHITECT

SIGNUM ARCHITECTURE, LLP 707 963 9831
1050 Adams Street, Suite D, St. Helena, CA 94574

These drawings are the property of Signum Architecture and have been prepared specifically for this project. These drawings are not to be used for any other project, by any other entity or in another location.

TRUCHARD WINERY

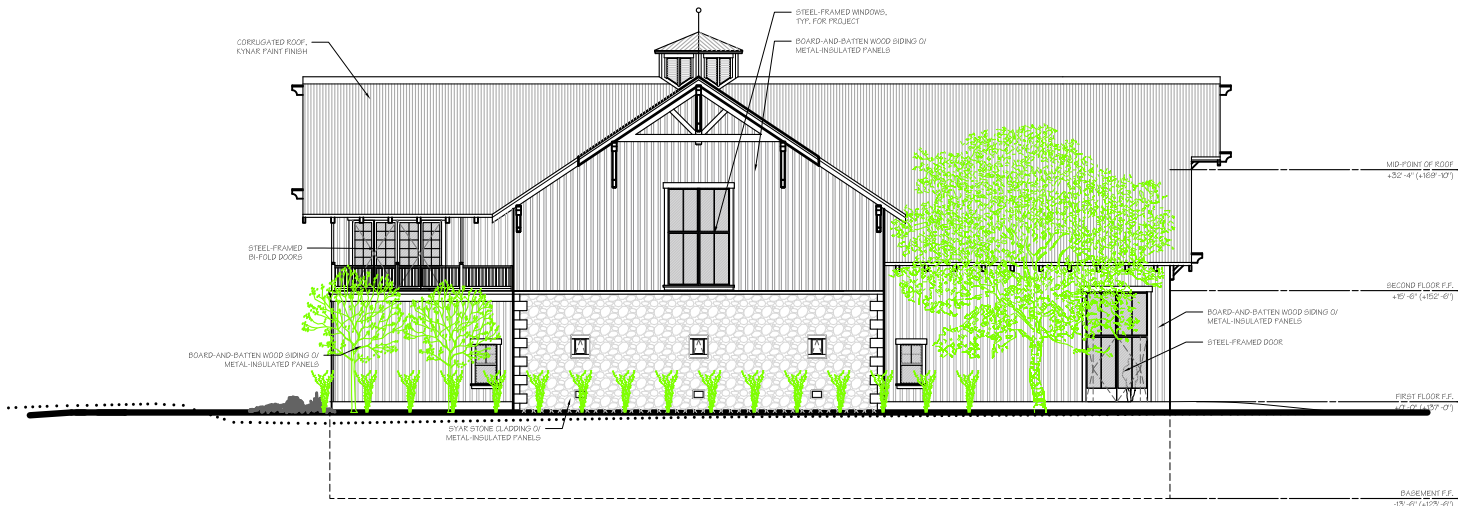

NORTH ELEVATION 1

SCALE: 1/8" = 1'-0"

PROJECT NUMBER 1502
DATE 03.31.2015
CHECKED BY JARROD DENTON
DRAWN BY JD / KSB
SCALE AS NOTED

REVISIONS
USE PERMIT 06.07.2009


SHEET NAME

ELEVATIONS

SHEET NUMBER

A3.01

USE PERMIT

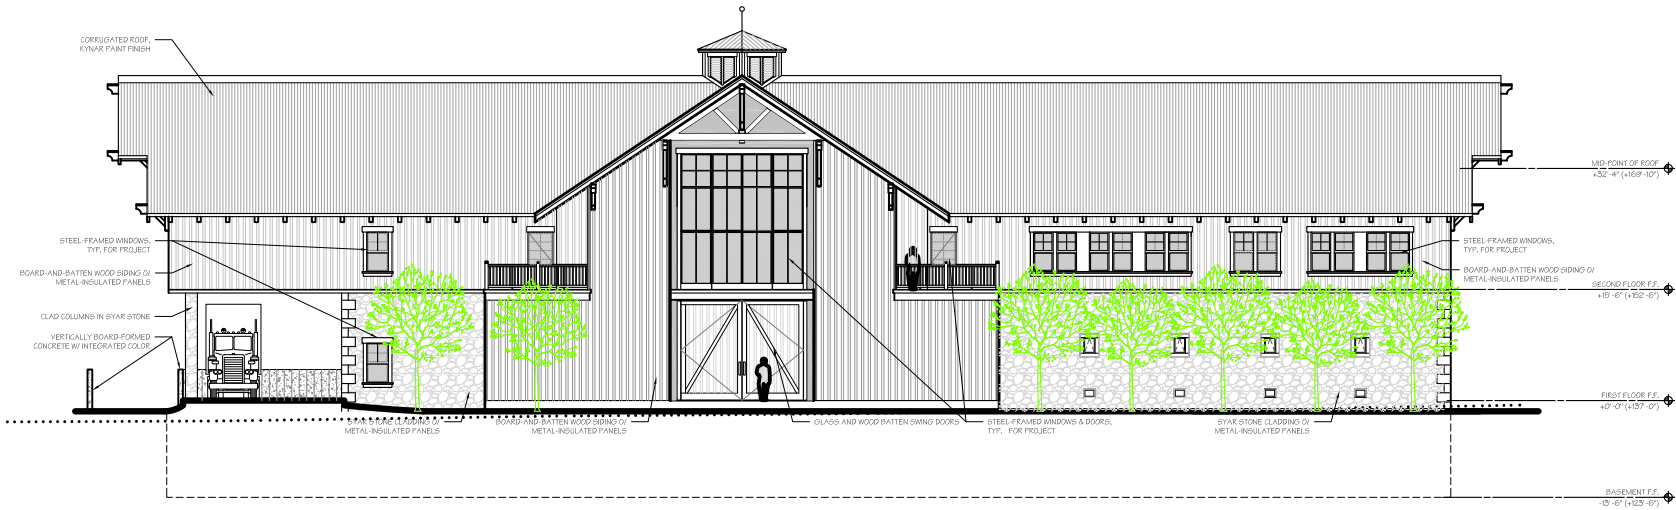

EAST ELEVATION 2


SCALE: 1/8" = 1'-0"

JARROD DENTON
PROJECT ARCHITECT

SIGNUM ARCHITECTURE, LLP 707 983 9831
1050 Adams Street, Suite D, St. Helena, CA 94574

These drawings are the property of Signum Architecture and have been prepared specifically for this project. These drawings are not to be used for any other project, by any other entity or in another location.

TRUCHARD WINERY

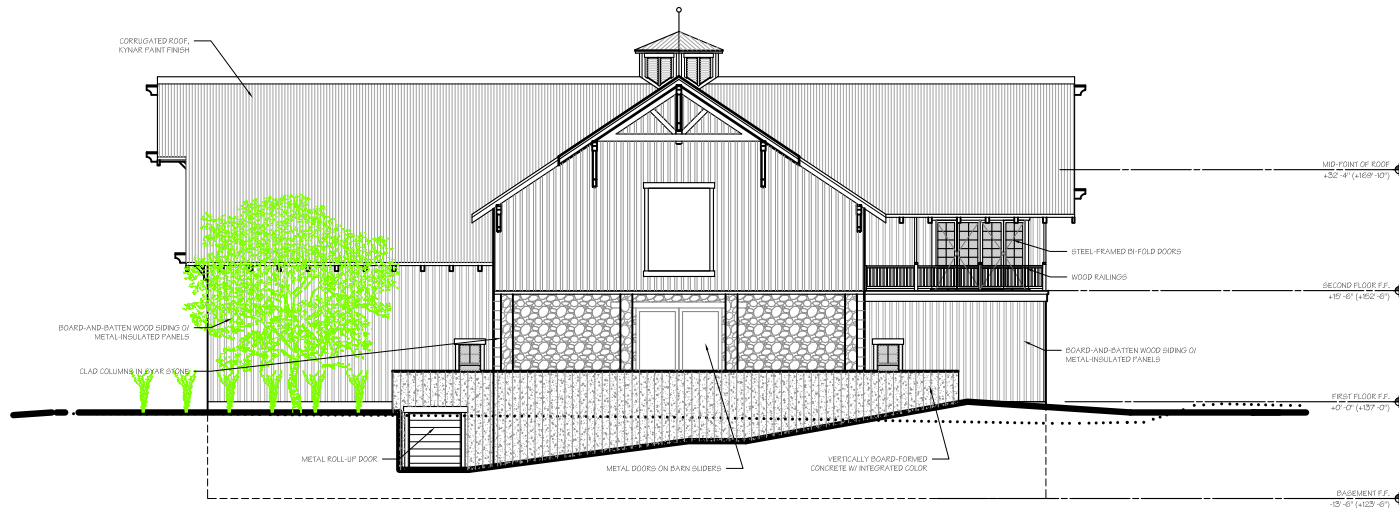

SOUTH ELEVATION 1

SCALE: 1/8" = 1'-0"

PROJECT NUMBER 1502
DATE 03.31.2015
CHECKED BY JARROD DENTON
DRAWN BY JO / KSB
SCALE AS NOTED

REVISIONS
USE PERMIT 06.07.2009


SHEET NAME

ELEVATIONS

SHEET NUMBER

A3.02


USE PERMIT

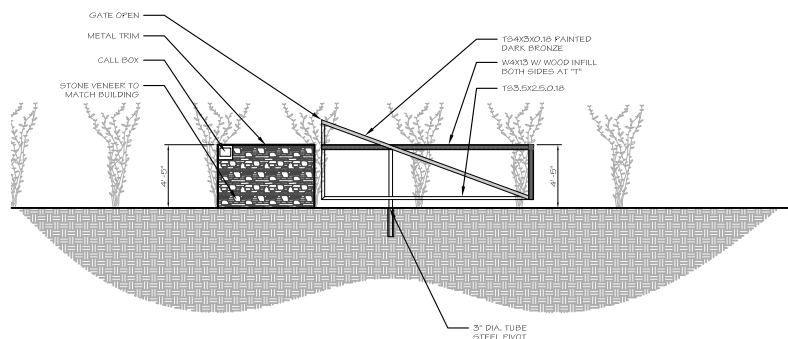

GATE SIDE ELEVATION - OPEN

SCALE: 1/4" = 1'-0"

3

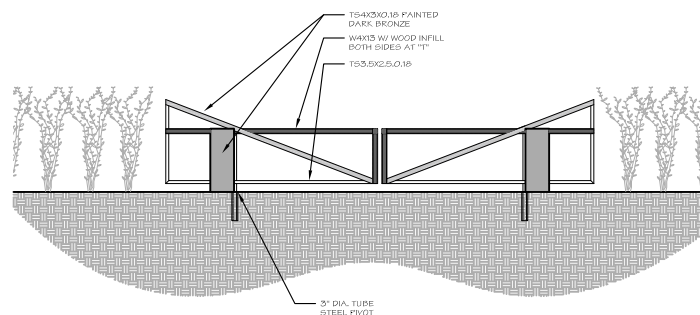

GATE FRONT ELEVATION - CLOSED

SCALE: 1/4" = 1'-0"


2

JARROD DENTON
PROJECT ARCHITECT

SIGNUM ARCHITECTURE, LLP 707 983 8831
1050 Adams Street, Suite D, St. Helena, CA 94574

These drawings are the property of Signum Architecture and have been prepared specifically for this project. These drawings are not to be used for any other project, by any other entity or in another location.

TRUCHARD WINERY

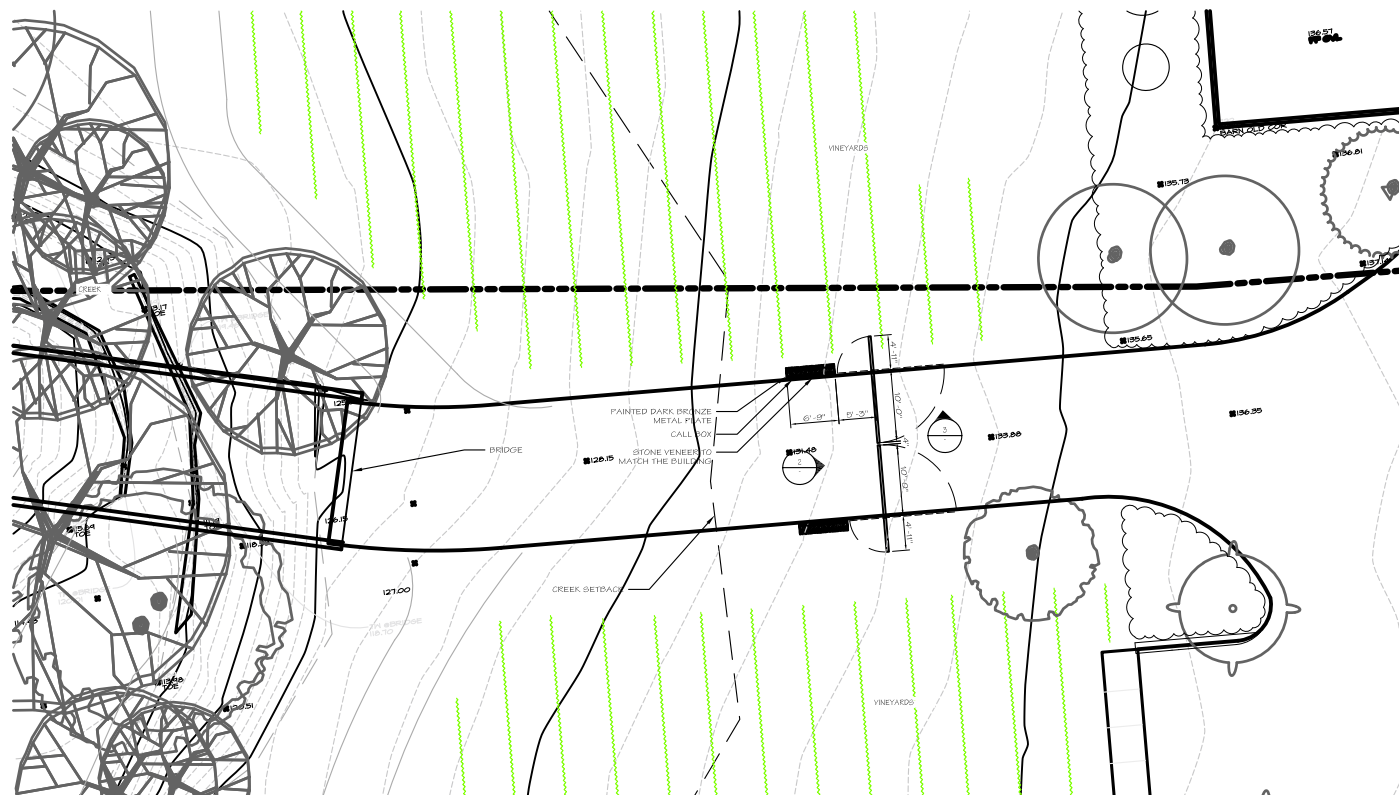

AREA PLAN

SCALE: 1/8" = 1'-0"

1

PROJECT NUMBER 1502
DATE 03.31.2015
CHECKED BY JARROD DENTON
DRAWN BY JD / KSB
SCALE AS NOTED

REVISIONS

USE PERMIT 06.07.2006
PLAN CHECK COMMENTS 06.09.2006
USE PERMIT 06.09.2006


SHEET NAME

GATE

SHEET NUMBER

A5.01


DESIGN DEVELOPMENT

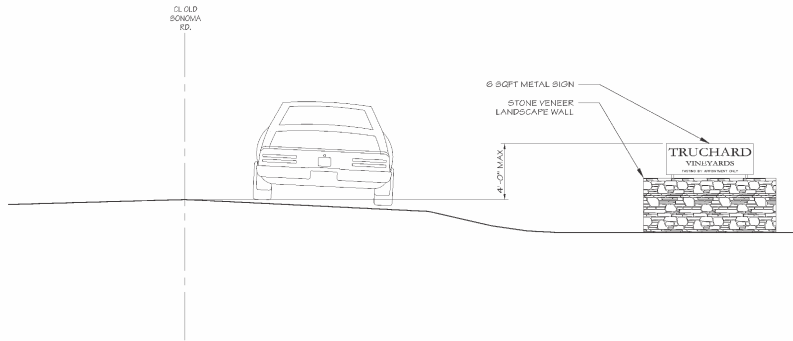

SIGN BACK ELEVATION

SCALE: 3/8" = 1'-0"


3

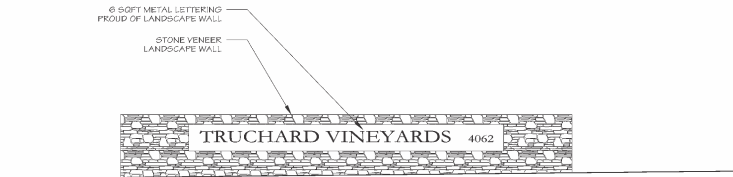

SIGN FRONT ELEVATION

SCALE: 3/8" = 1'-0"

2

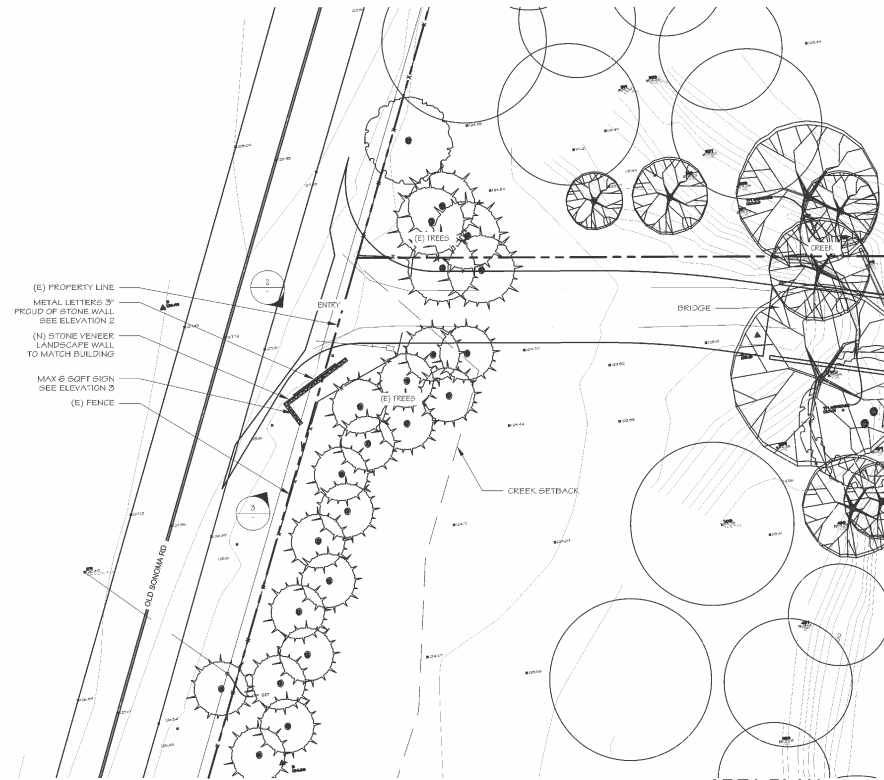

AREA PLAN

SCALE: 1/8" = 1'-0"

1

JARROD DENTON
PROJECT ARCHITECT

SIGNUM ARCHITECTURE, LLP 707 963 8831
1550 Adams Street, Suite D, St. Helena, CA 94574

These drawings are the property of Signum Architecture and have been prepared specifically for the project. These drawings are not to be used for any other project, by any other entity or in another location.

TRUCHARD WINERY

PROJECT NUMBER 1502
DATE 03.31.2015
CHECKED BY JARROD DENTON
DRAWN BY JD / KSB
SCALE AS NOTED

REVISIONS
USE PERMIT 06.07.2015
PLAN CHECK COMMENTS 06.09.2015
USE PERMIT 11.06.2015

SHEET NAME

SHEET NUMBER

DESIGN DEVELOPMENT



JARROD DENTON
PROJECT ARCHITECT

SIGNUM ARCHITECTURE, LLP 707 963 9831
1050 Adams Street, Suite D, St. Helena, CA 94574

These drawings are the property of Signum Architecture and have been prepared specifically for this project. These drawings are not to be used for any other project, by any other entity or in another location.

TRUCHARD WINERY

4062 OLD SONOMA ROAD
NAPA, CA 94559
APN 043-040-001-000

PROJECT NUMBER 1502
DATE 03.31.2015
CHECKED BY JARROD DENTON
DRAWN BY JD / KSB
SCALE AS NOTED

REVISIONS
USE PERMIT 06.07.2015
PLAN CHECK COMMENTS 06.09.2015

SHEET NAME

TITLESHEET

SHEET NUMBER

G0.01

USE PERMIT

AUGUST 19, 2015
PLAN CHECK RESUBMITTAL

TRUCHARD WINERY

4062 OLD SONOMA ROAD
NAPA, CA 94559

A.P.N. 043-040-001-000

SIGNUM ARCHITECTURE, LLP 707 963 8831
1050 Adams Street, Suite D, St. Helena, CA 94574

These drawings are the property of Signum Architecture and have been prepared specifically for this project. These drawings are not to be used for any other project, by any other entity or in another location.



CAMERA VIEW #3 - VIEW FROM ENTRANCE BRIDGE

DGE
 N.T.S.

2



CAMERA VIEW #2 - VIEW FROM OLD SONOMA ROAD (NORTHEAST)

N.T.S. 3



CAMERA VIEW #1 - VIEW FROM OLD SONOMA ROAD (NORTH)

1

**TRUCHARD
WINERY**

4052 OLD SONOMA ROAD
NAPA, CA 94559
APN 043-040-001-000

[illegible]

SHEET NAME

VIEWS OF BUILDING FROM
 OLD SONOMA ROAD

SHEET NUMBER

G0.04

USE PERMIT



SOUTHEAST ELEVATION - CRUSH PAD
N.T.S. 2

JARROD DENTON
PROJECT ARCHITECT

SIGNUM ARCHITECTURE, LLP 707 963 8631
1050 Adams Street, Suite D, St. Helena, CA 94574
These drawings are the property of Signum
Architecture and have been prepared specifically for
this project. These drawings are not to be used for any
other project, by any other entity or in another location.



NORTHEAST ELEVATION - TASTING TERRACE
N.T.S. 1

TRUCHARD WINERY

4062 OLD SONOMA ROAD NAPA, CA 94558 APN 043-043-001-000	
PROJECT NUMBER	1502
DATE	03.31.2015
CHECKED BY	JARROD DENTON
DRAWN BY	JD / HSB
SCALE	AS NOTED
REVISIONS	
USE PERMIT	06/17/2015
SHEET NAME	
RENDERINGS	
SHEET NUMBER	
G0.06	
USE PERMIT	

JARROD DENTON
PROJECT ARCHITECT

SIGNUM ARCHITECTURE, LLP 707 963 8631
1050 Adams Street, Suite D, St. Helena, CA 94574

These drawings are the property of Signum Architecture and have been prepared specifically for this project. These drawings are not to be used for any other project, by any other entity or in another location.



**TRUCHARD
WINERY**

4062 OLD SONOMA ROAD
NAPA, CA 94558
APN 043-043-001-000

PROJECT NUMBER	1502
DATE	03.31.2015
CHECKED BY	JARROD DENTON
DRAWN BY	JD / HSB
SCALE	AS NOTED

REVISIONS	
USE PERMIT	06/17/2015

SHEET NAME

RENDERINGS

SHEET NUMBER

G0.07

USE PERMIT



SOUTHWEST ELEVATION - CRUSH PAD & BUILDING ENTRANCE

N.T.S.

1

TRUCHARD WINERY

WINERY USE PERMIT

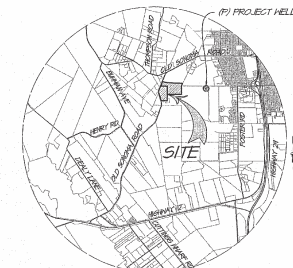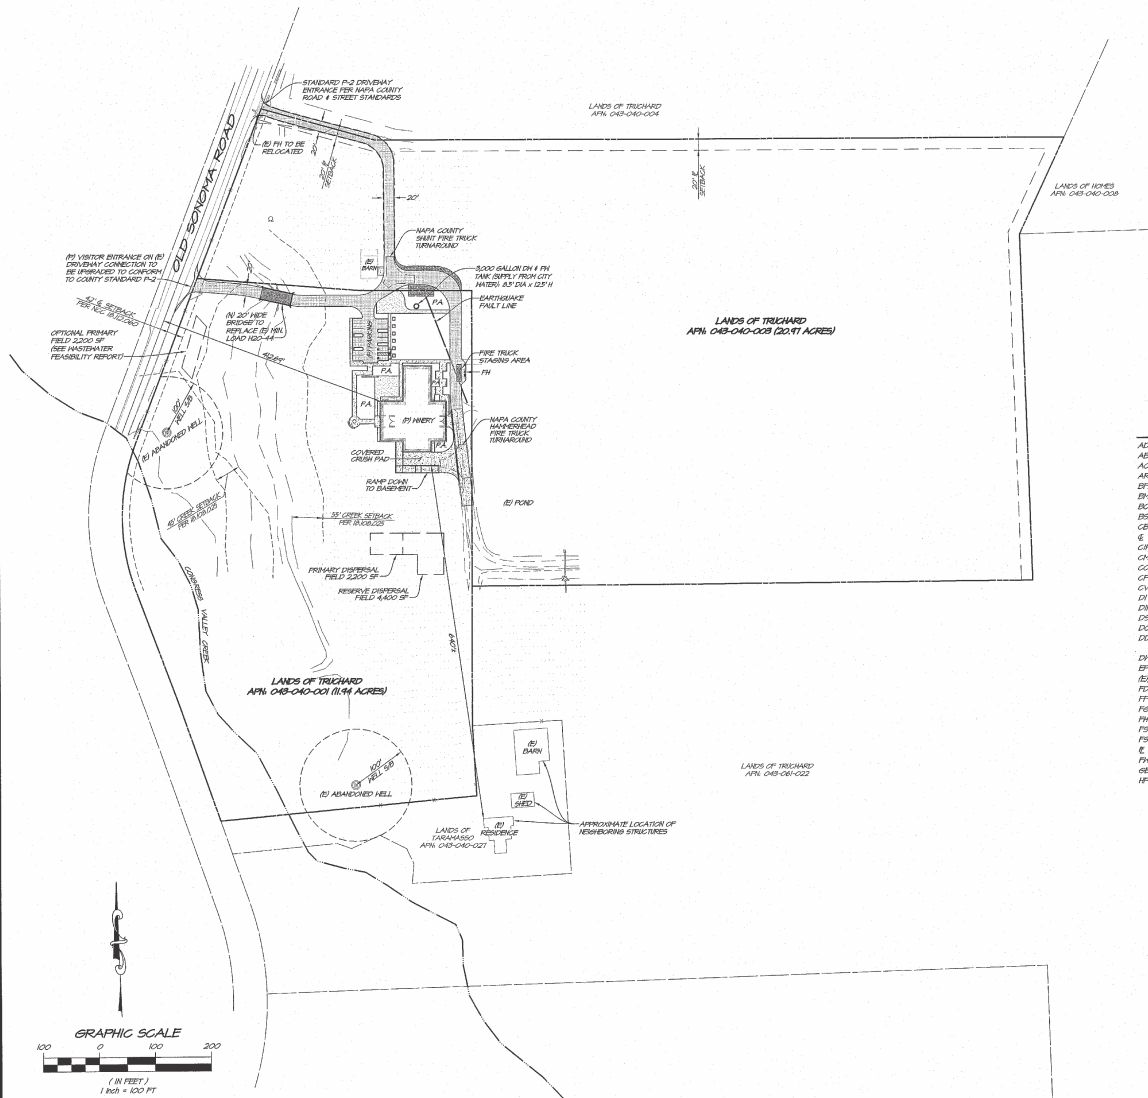

LOCATION MAP
NO SCALE

PROJECT INFORMATION

OWNER: TRUWARD VINEYARDS
OWNER ADDRESS: 3234 OLD SONOMA ROAD
NAPA, CA 94559
CONTACT: ANTHONY M. TRUWARD II
TEL: 707-253-1703
SITE ADDRESS: 4062 OLD SONOMA ROAD
NAPA, CA 94559
CIVIL ENGINEER: RSA
1635 FOURTH STREET
NAPA, CA 94559
CONTACT: HUGH LINN
TEL: 707-252-3801
APN & AREA: 043-040-001 11.94 ACRES
043-040-003 20.41 ACRES
EXISTING USE: AGRICULTURAL
PROPOSED USE: WINERY
ZONING: AM

BOUNDARY NOTE

THE BOUNDARIES SHOWN HEREIN ARE BASED UPON
TOPOGRAPHIC MAP PREPARED BY RSA, NOVEMBER 2013.

TOPOGRAPHIC MAP

TOPOGRAPHIC MAP PREPARED BY RSA, NOVEMBER 2013.
REVISED JANUARY 2015.

BENCHMARK

NAPA COUNTY BENT-C. ELEVATION = 127.77 (NSVD 1900).
PUBLISHED ELEVATION = 125.22' (NSVD 1924) ADJUSTMENT
PER CORPSCON 6: +2.55'

SHEET INDEX

UP1	SITE AND MINERY LAYOUT PLAN
UP2	GRADINGS & EROSION CONTROL PLAN
UP3	UTILITY PLAN
UP4	COVERAGE AND DEVELOPMENT

HATCH LEGEND

	(P) BUILDING
	20' WIDE ASPHALT CONCRETE SURFACED ROAD DESIGNED AND MAINTAINED TO SUPPORT LOAD EQUIVALENT TO 120-44 (40,000 LBS VEHICLE DESIGN PER GEOTECHNICAL ENGINEER'S RECOMMENDATIONS, MIN. 11 OF 6.0.
	CONCRETE PAVING PER LANDSCAPE PLANS
	GRAVEL PER LANDSCAPE PLANS
	DECOMPOSED GRANITE PER LANDSCAPE PLANS

PARKING SUMMARY

ACCESSIBLE	2
VISITOR	5
EMPLOYEE	6
TOTAL	13

[illegible]

TRUCHARD WINERY
SITE AND WINERY LAYOUT PLAN
NAPA COUNTY CALIFORNIA



DATE	OCTOBER 10, 2010		
DRAWN	EBL/PH	[Signature]	
DESIGNED	EBL/MS		
CHECKED	ENP	[Signature]	
JOB NO.		4130420	
SHEET NO.			
UP1 1 OF 4 SHEETS			

