


CANANI WINERY
 7466 STATE HIGHWAY 29
 MAPA CALIFORNIA 94538
 PARCEL # 031-120-026 & 031-130-026

OWNER
 YOUNTVILLE VINEYARDS, LLC
 1281 WEST ZIMMABEL LANE
 S FIDELIA CALIFORNIA 94574

ARCHITECT/LANDSCAPE ARCHITECT
 CHANDLER PAWLAK
 PO BOX 648
 GERSERVILLE CALIFORNIA 95441
 CONTACT: JOSH CHANDLER
 TEL: 707.851.1988
 FAX: 707.851.5848
 CONTACT: PAUL PAWLAK
 TEL: 707.591.4119
 FAX: 707.824.8775

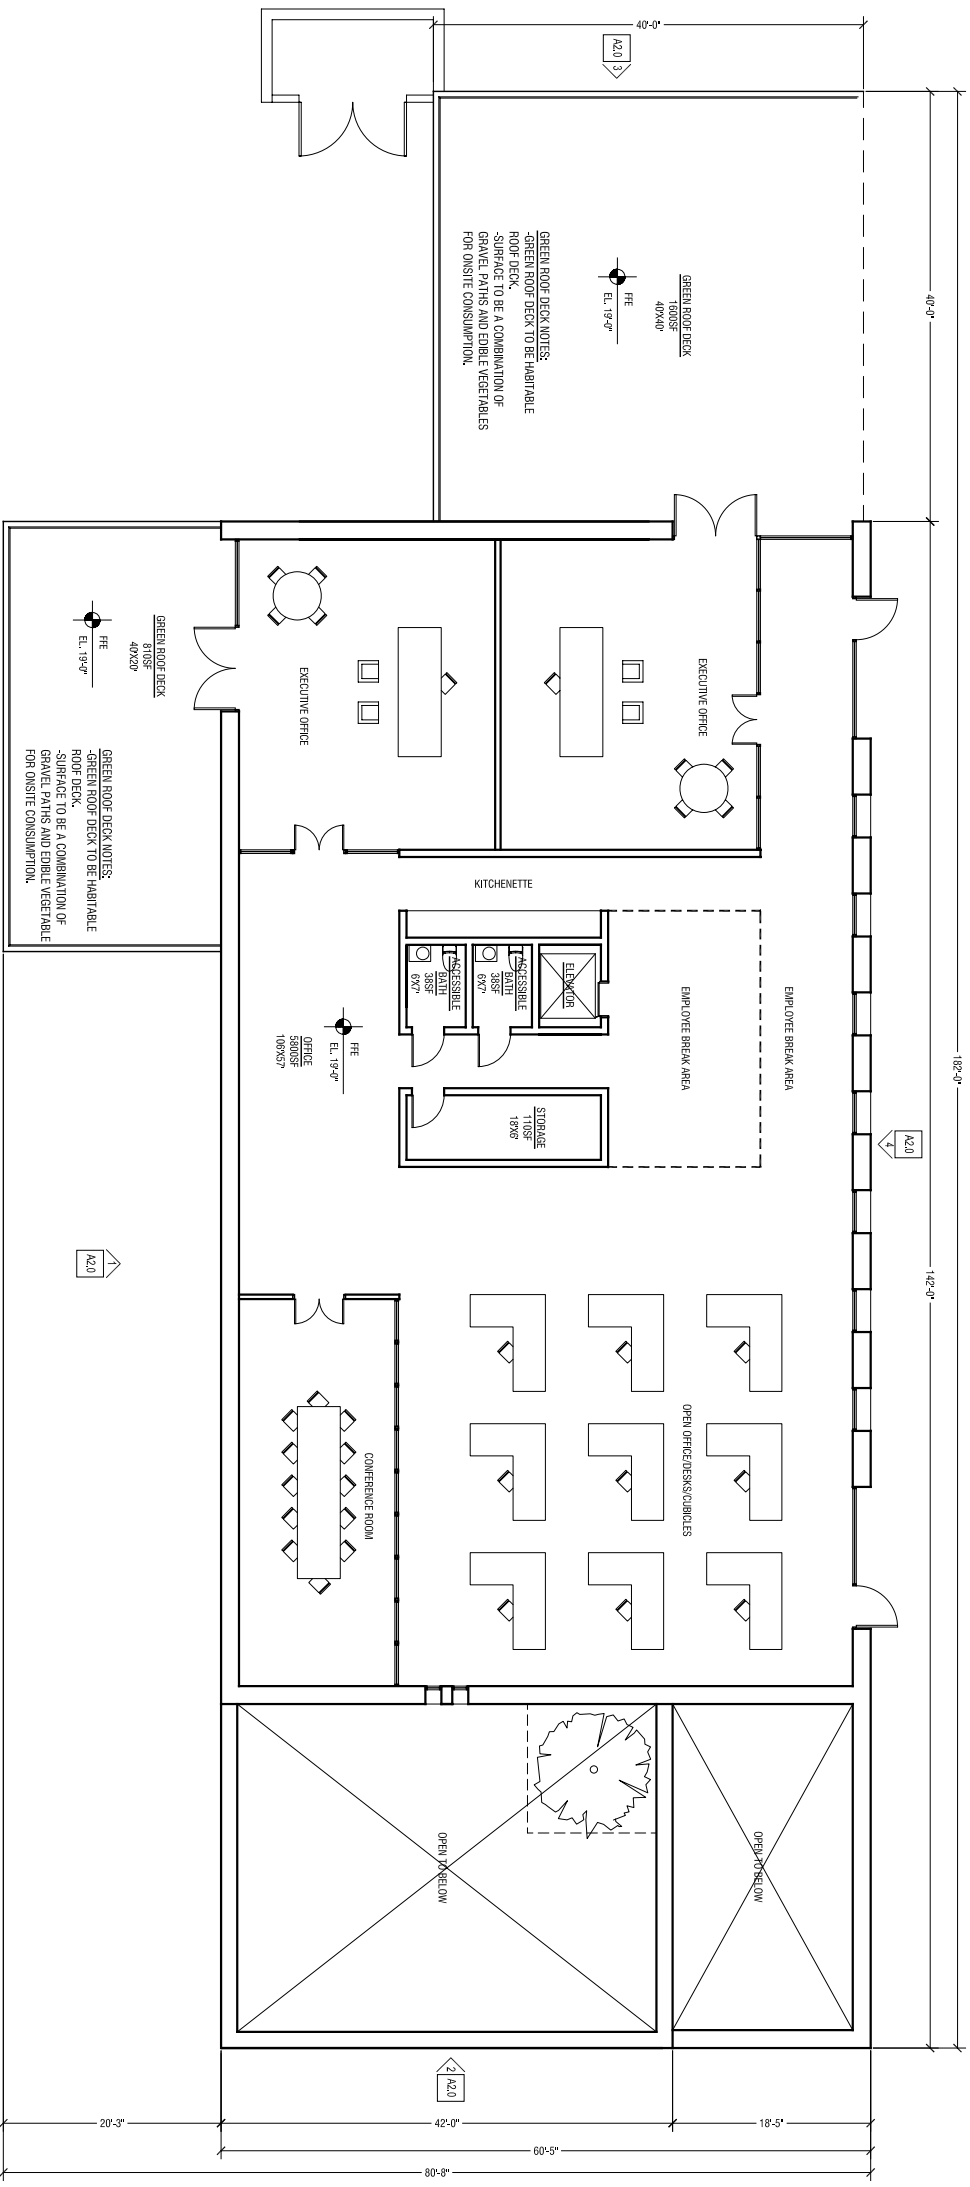

1 SECOND FLOOR PLAN
 1/8"=1'-0"

| | |
|-------------|------------|
| DATE ISSUED | 05.05.2010 |
| JOB NUMBER | CP 02.09 |
| FILENAME | - |
| SCALE | 1/8"=1'-0" |
| A1.1 | |
| FLOOR PLANS | |

| | |
|----------|------------|
| REVISION | 09.24.2010 |
| REVISION | 09.21.2010 |