


**OVERALL SITE PLAN**  
SCALE: 1" = 300'

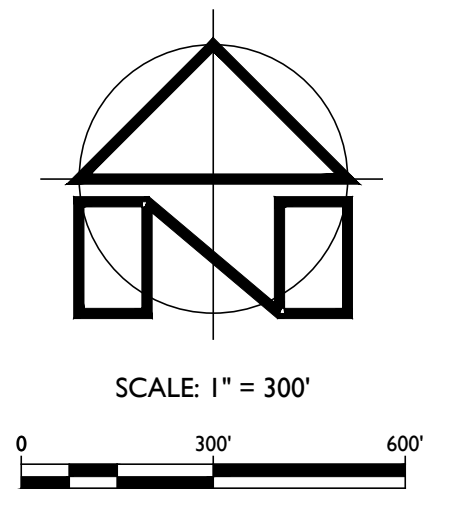

**HUDSON VINEYARDS WINERY**  
VIEWSHED EXHIBIT  
OVERALL SITE PLAN


PREPARED UNDER THE DIRECTION OF:



DRAWN BY: BT DRAFTING  
CHECKED BY: MRM  
DATE: JULY 2015  
REVISIONS: BY:


JOB NUMBER: 13-150  
FILE: 13-150EXH\_OSP.DWG  
ORIGINAL SIZE: 24" X 36"  
SHEET NUMBER:

PREPARED UNDER THE DIRECTION OF:

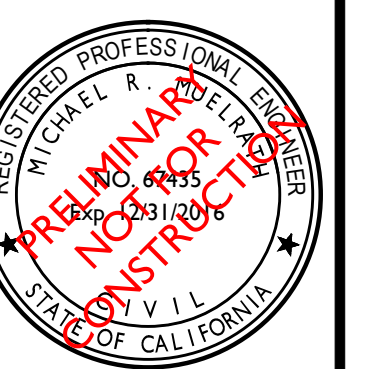


DRAWN BY: BT DRAFTING  
CHECKED BY: MRM  
DATE: JULY 2015  
REVISIONS: BY:


JOB NUMBER: 13-150  
FILE: 13-150IMP\_VIEWSHED.DWG  
ORIGINAL SIZE: 24" X 36"  
SHEET NUMBER:

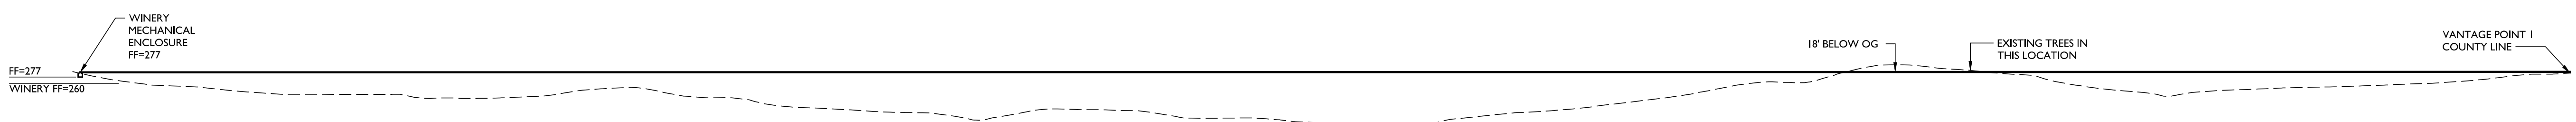


**VANTAGE POINT 1 - WINERY**  
SCALE: 1" = 250'

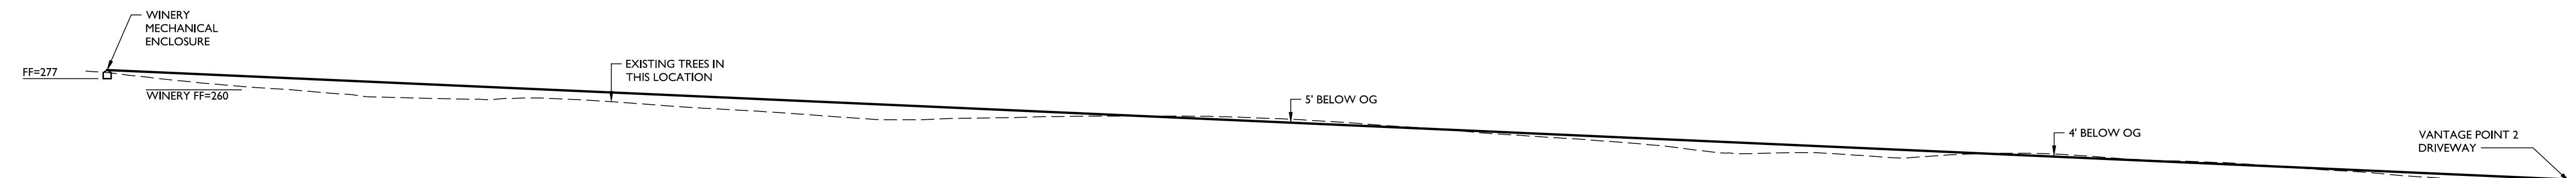


**VANTAGE POINT 2 - WINERY**  
SCALE: 1" = 150'

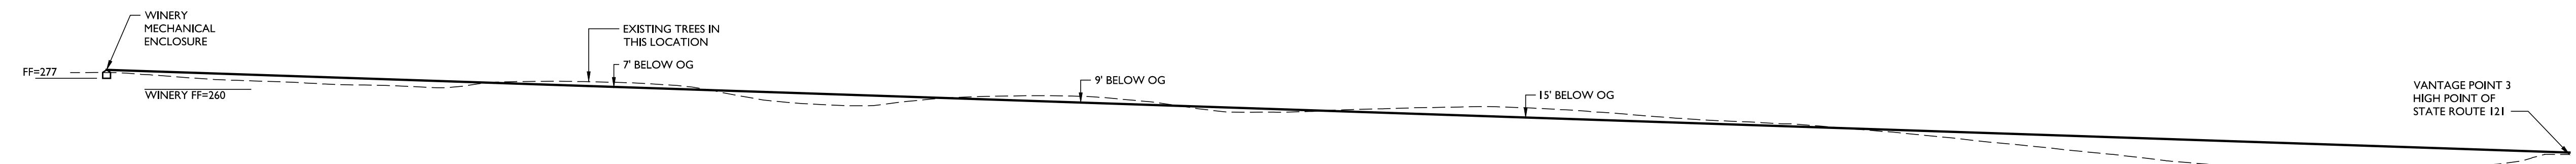


**VANTAGE POINT 3 - WINERY**  
SCALE: 1" = 150'

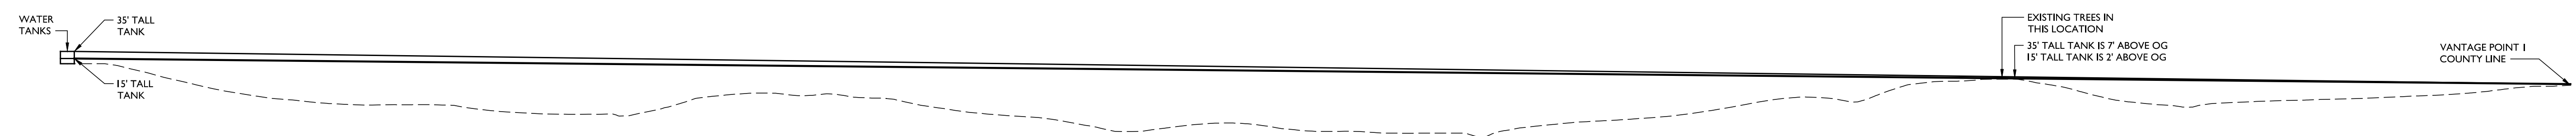

**VANTAGE POINT 1 - WATER TANK**  
SCALE: 1" = 250'

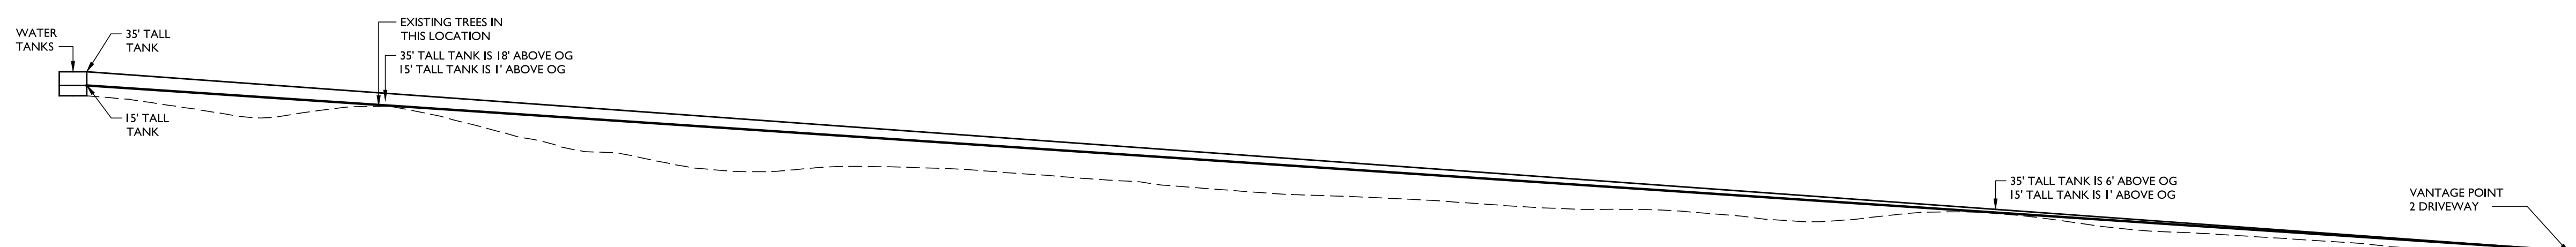

**VANTAGE POINT 2 - WATER TANK**  
SCALE: 1" = 150'

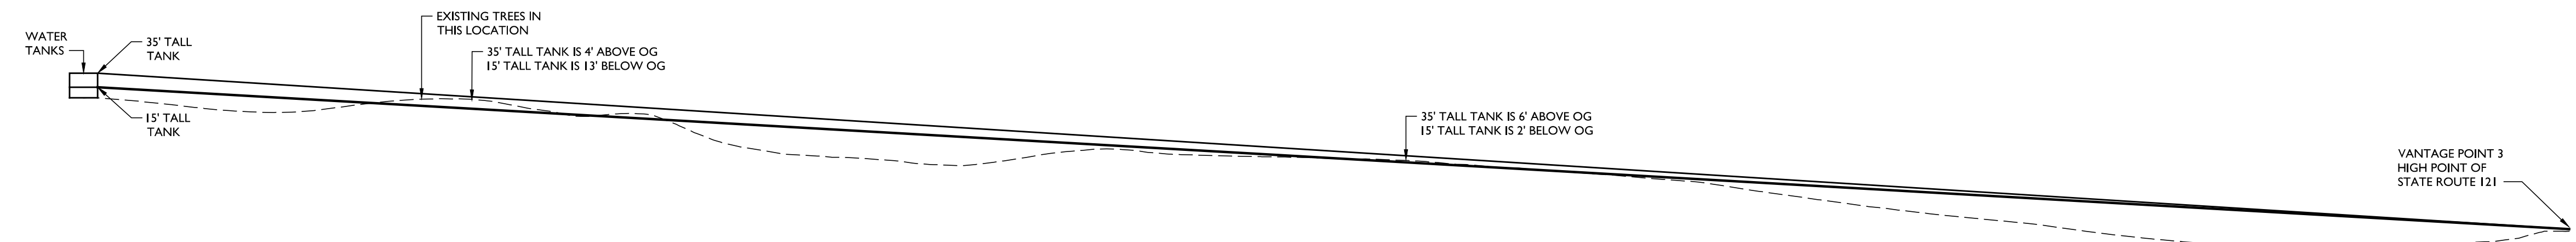

**VANTAGE POINT 3 - WATER TANK**  
SCALE: 1" = 150'