


NAPA COUNTY LAND USE PLAN 2008 - 2030

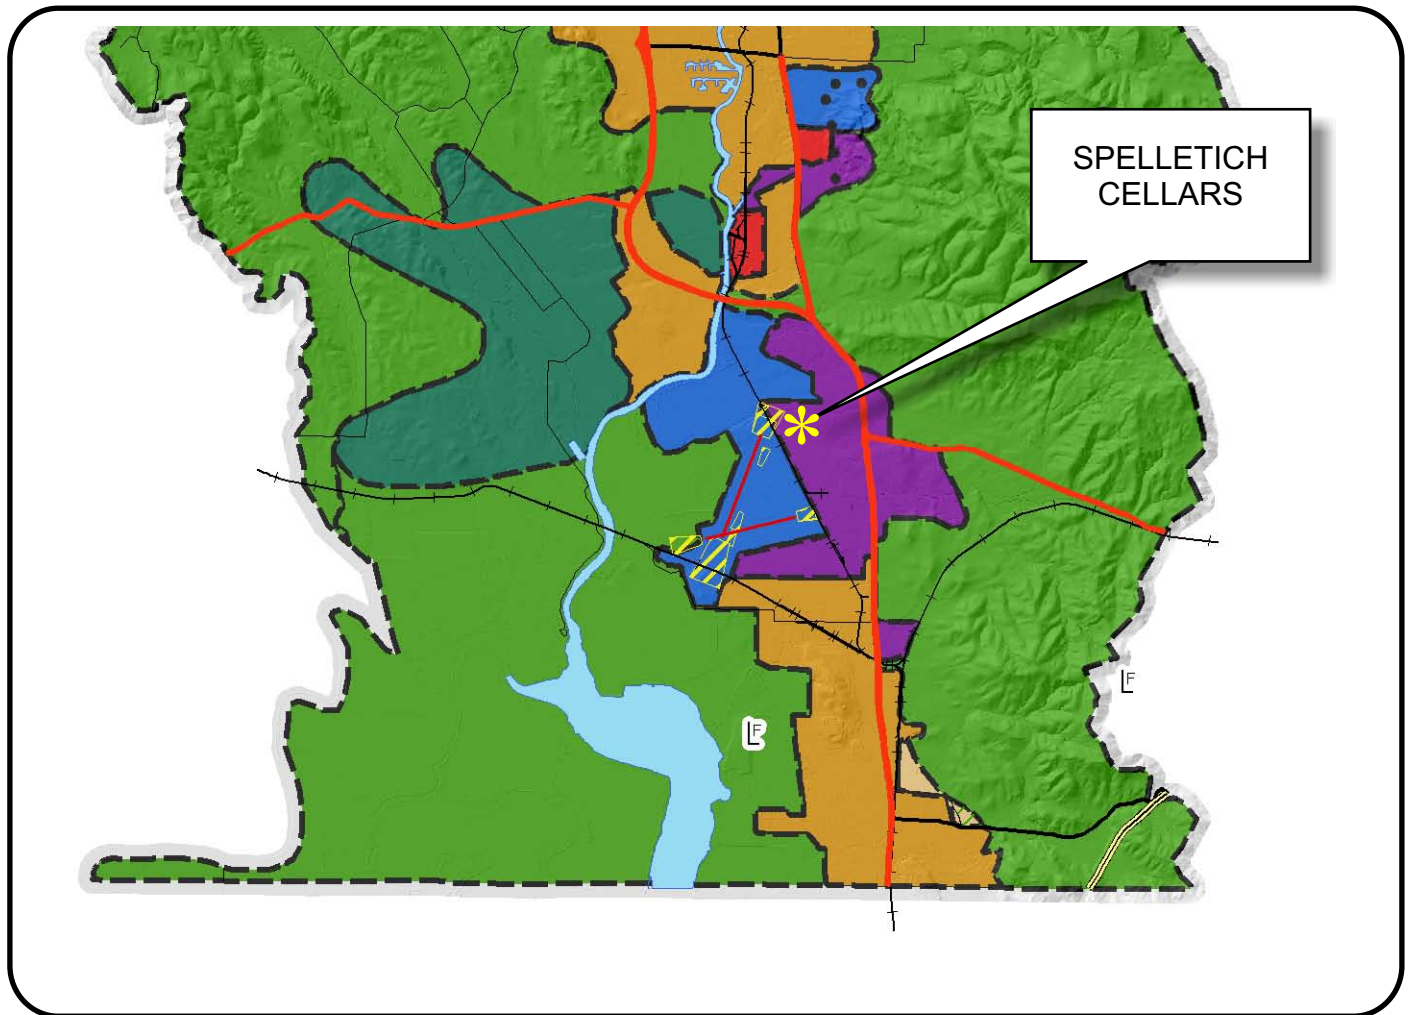

LEGEND

URBANIZED OR NON-AGRICULTURAL

-  Cities
-  Urban Residential *
-  Rural Residential *
-  Industrial
-  Public-Institutional
-  Study Area

OPEN SPACE

-  Agriculture, Watershed & Open Space
-  Agricultural Resource

TRANSPORTATION


-  Mineral Resource
-  Railroad
-  Limited Access Highway
-  Major Road
-  Secondary Road
-  Airport
-  Airport Clear Zone
-  Landfill - General Plan

* See Action Item AG/LU-114.1 regarding agriculturally zoned areas within these land use designations

APN
000-000-000
10-08-2008
2C UP

SCALE IN MILES
0 2



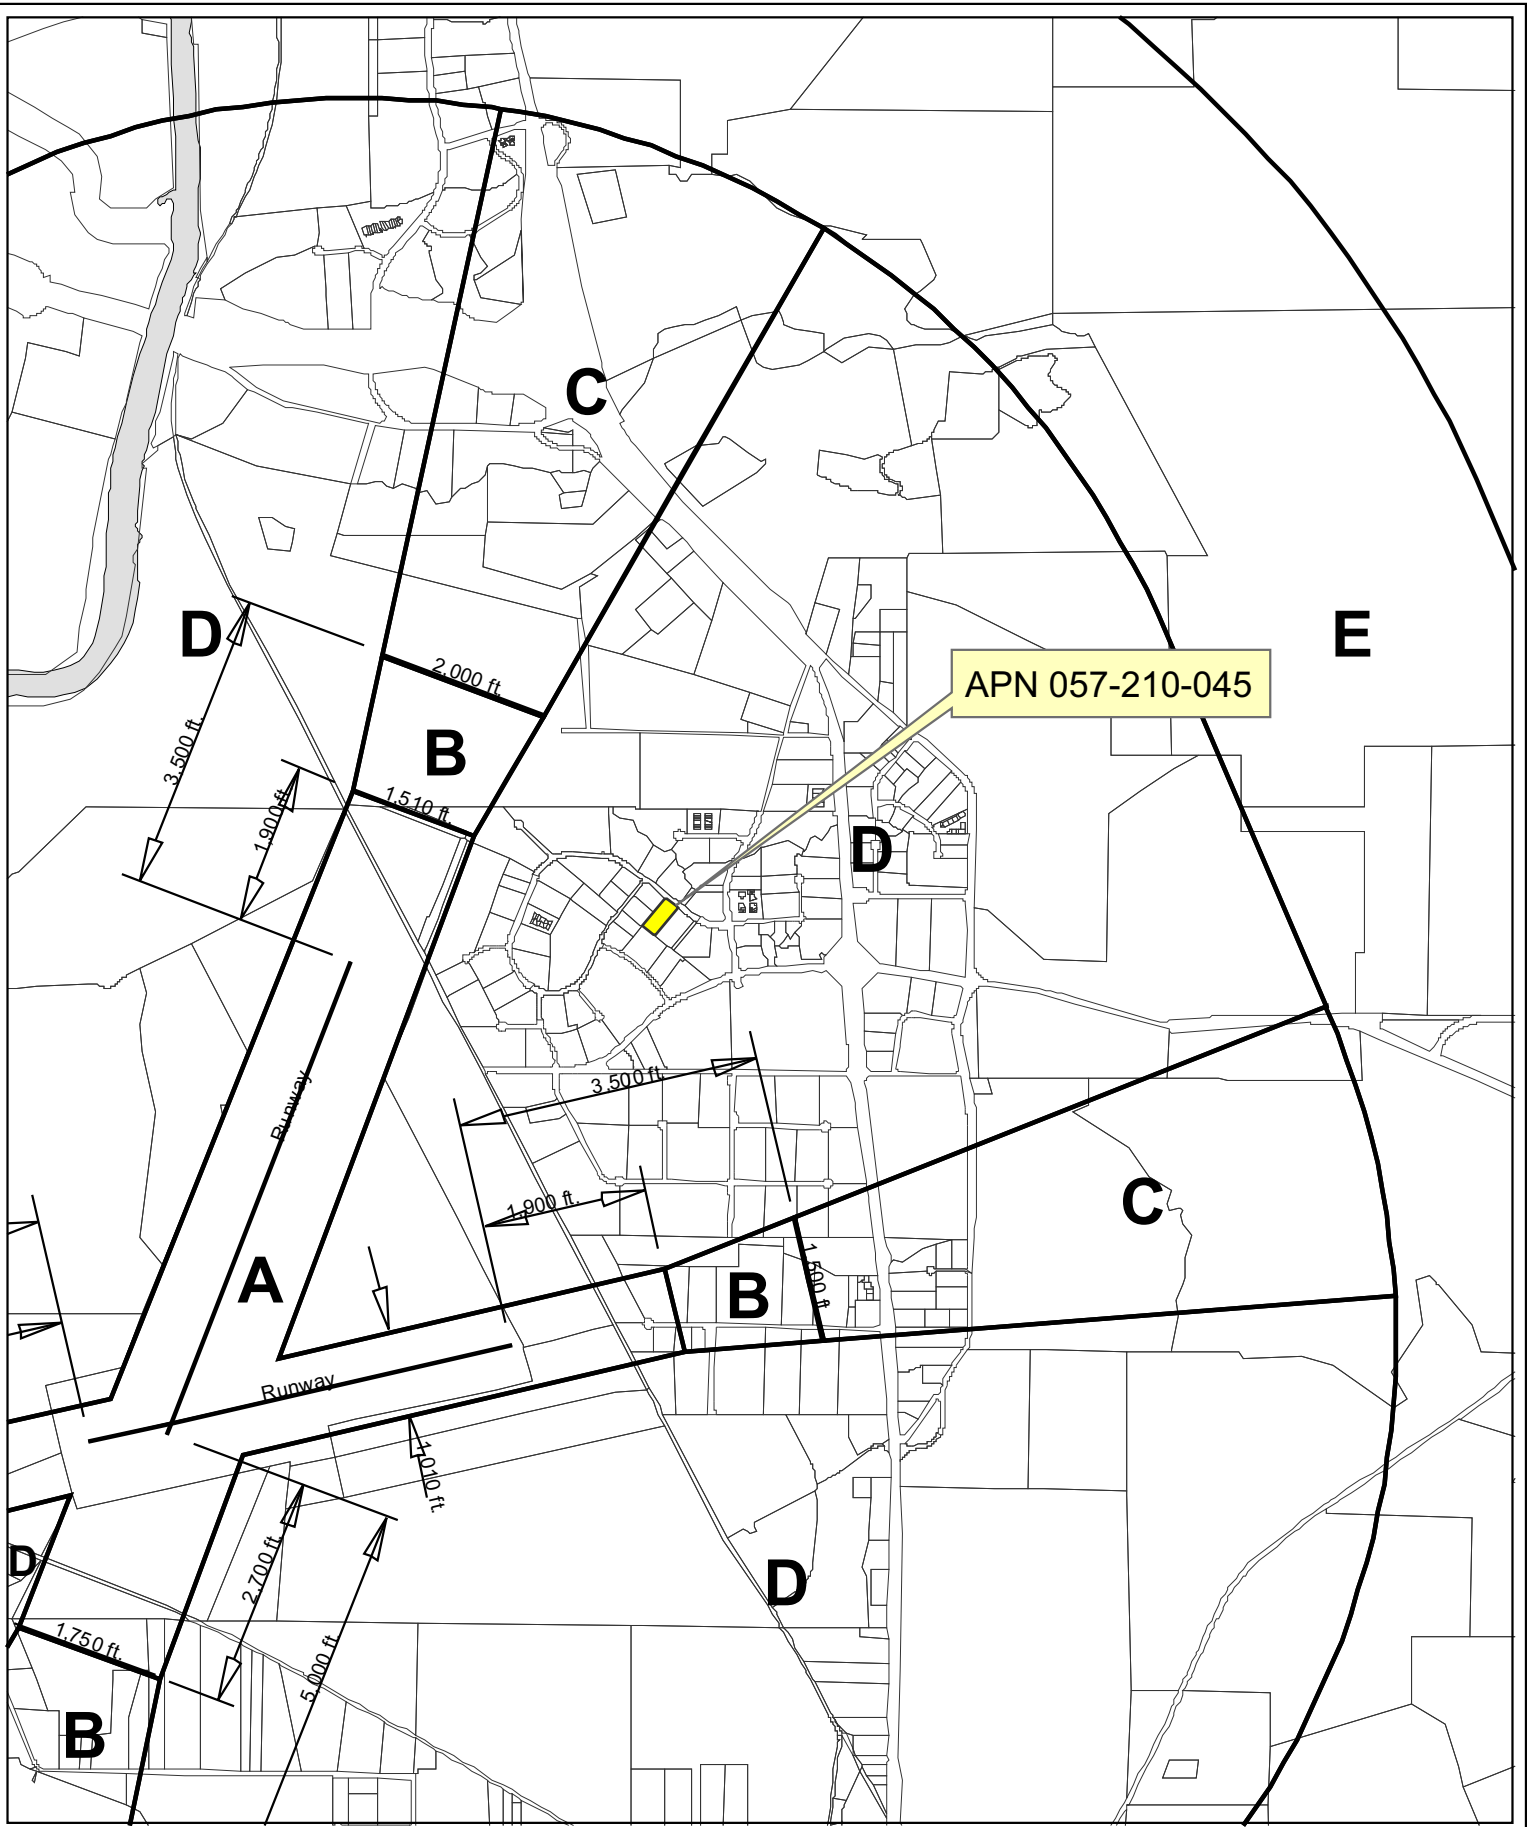

Horizontal Datum: NAD 83,
CA State Plane Coordinates,
Zone II, feet



Disclaimer: This map was prepared for informational
purposes only. No liability is assumed for the accuracy
of the data delineated hereon.



Compatibility Plan Napa County Airport



0 600 1,200 2,400'

Napa County Conservation Division - 01/2008

SPELLETICH CELLARS

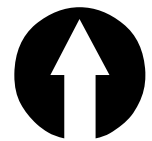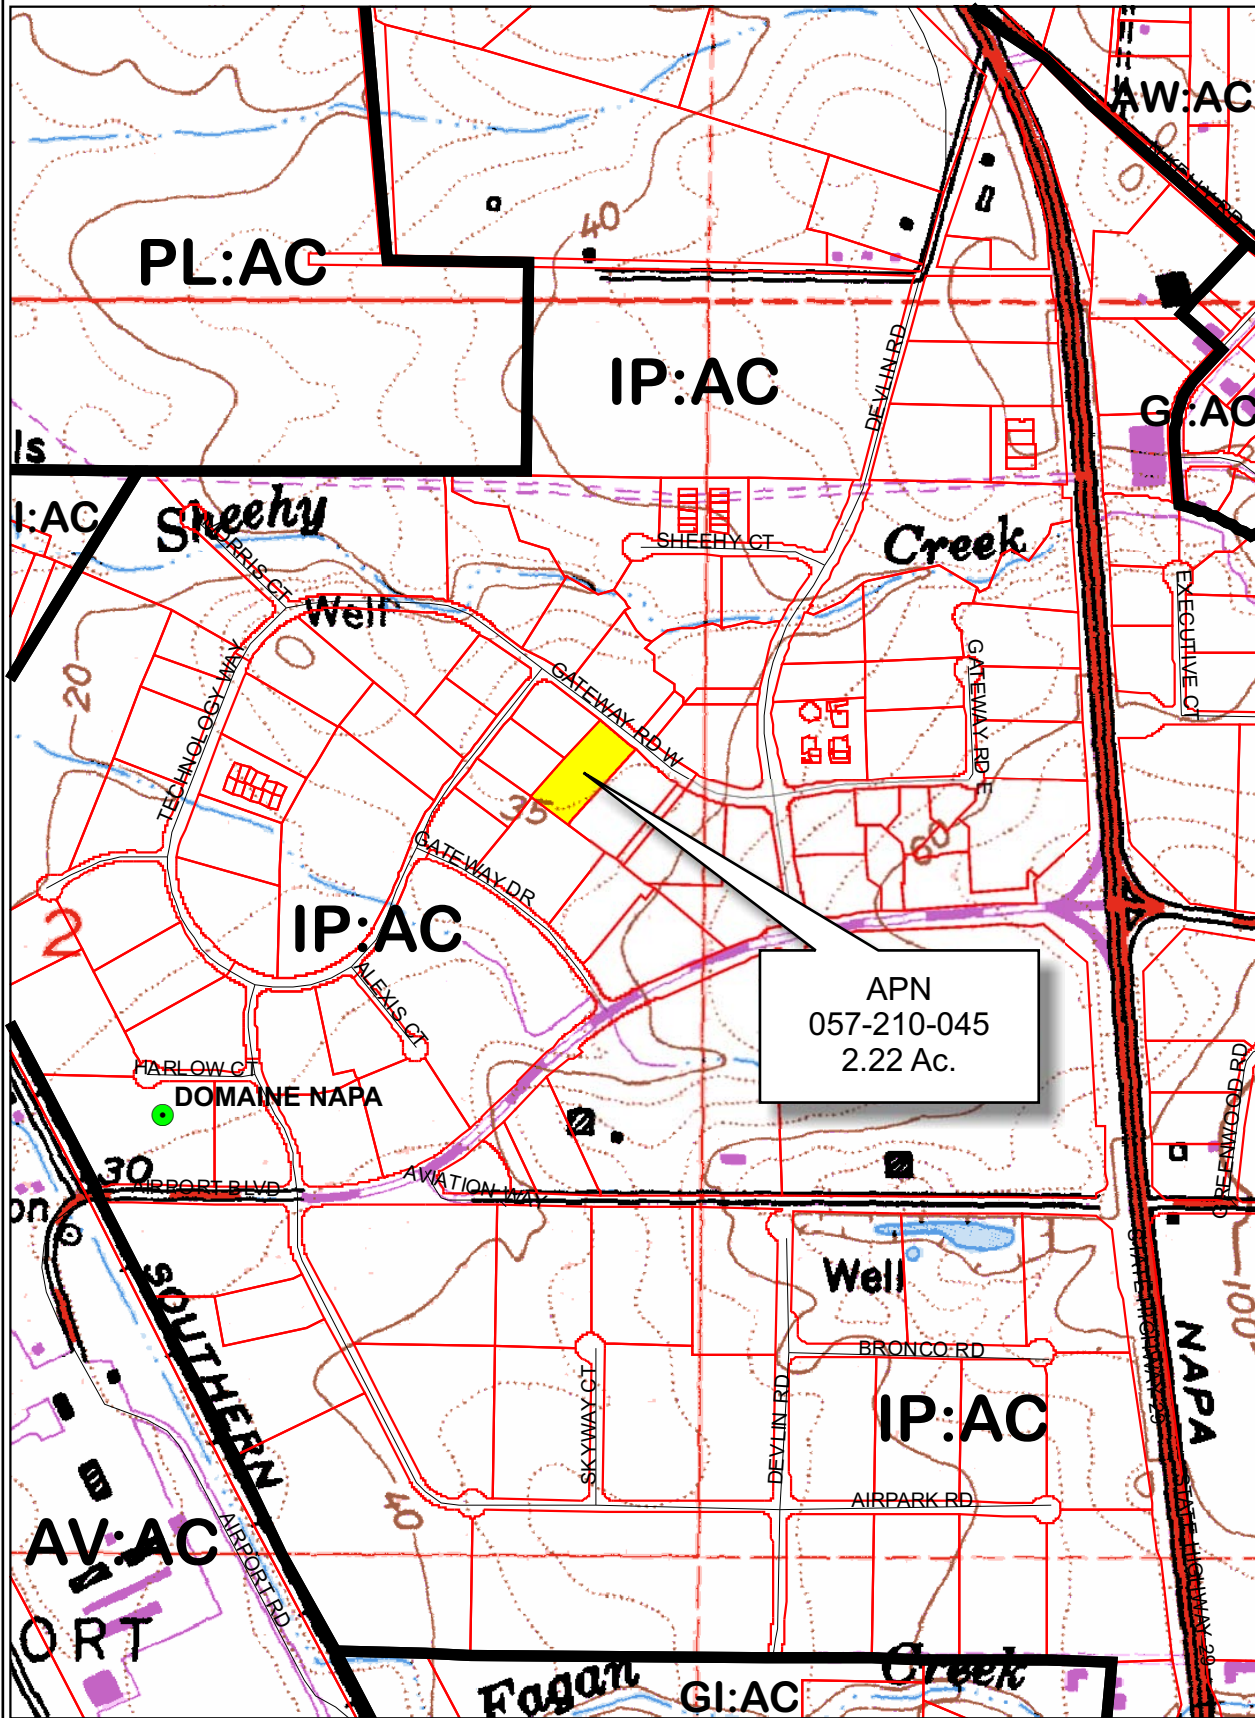


Legend

- Wineries in Vicinity
- Producing
 - Approved
 - Pending
 - Zoning
 - Parcels

0 400 800 1,600 2,400 3,200 Feet

SPELLETICH CELLARS

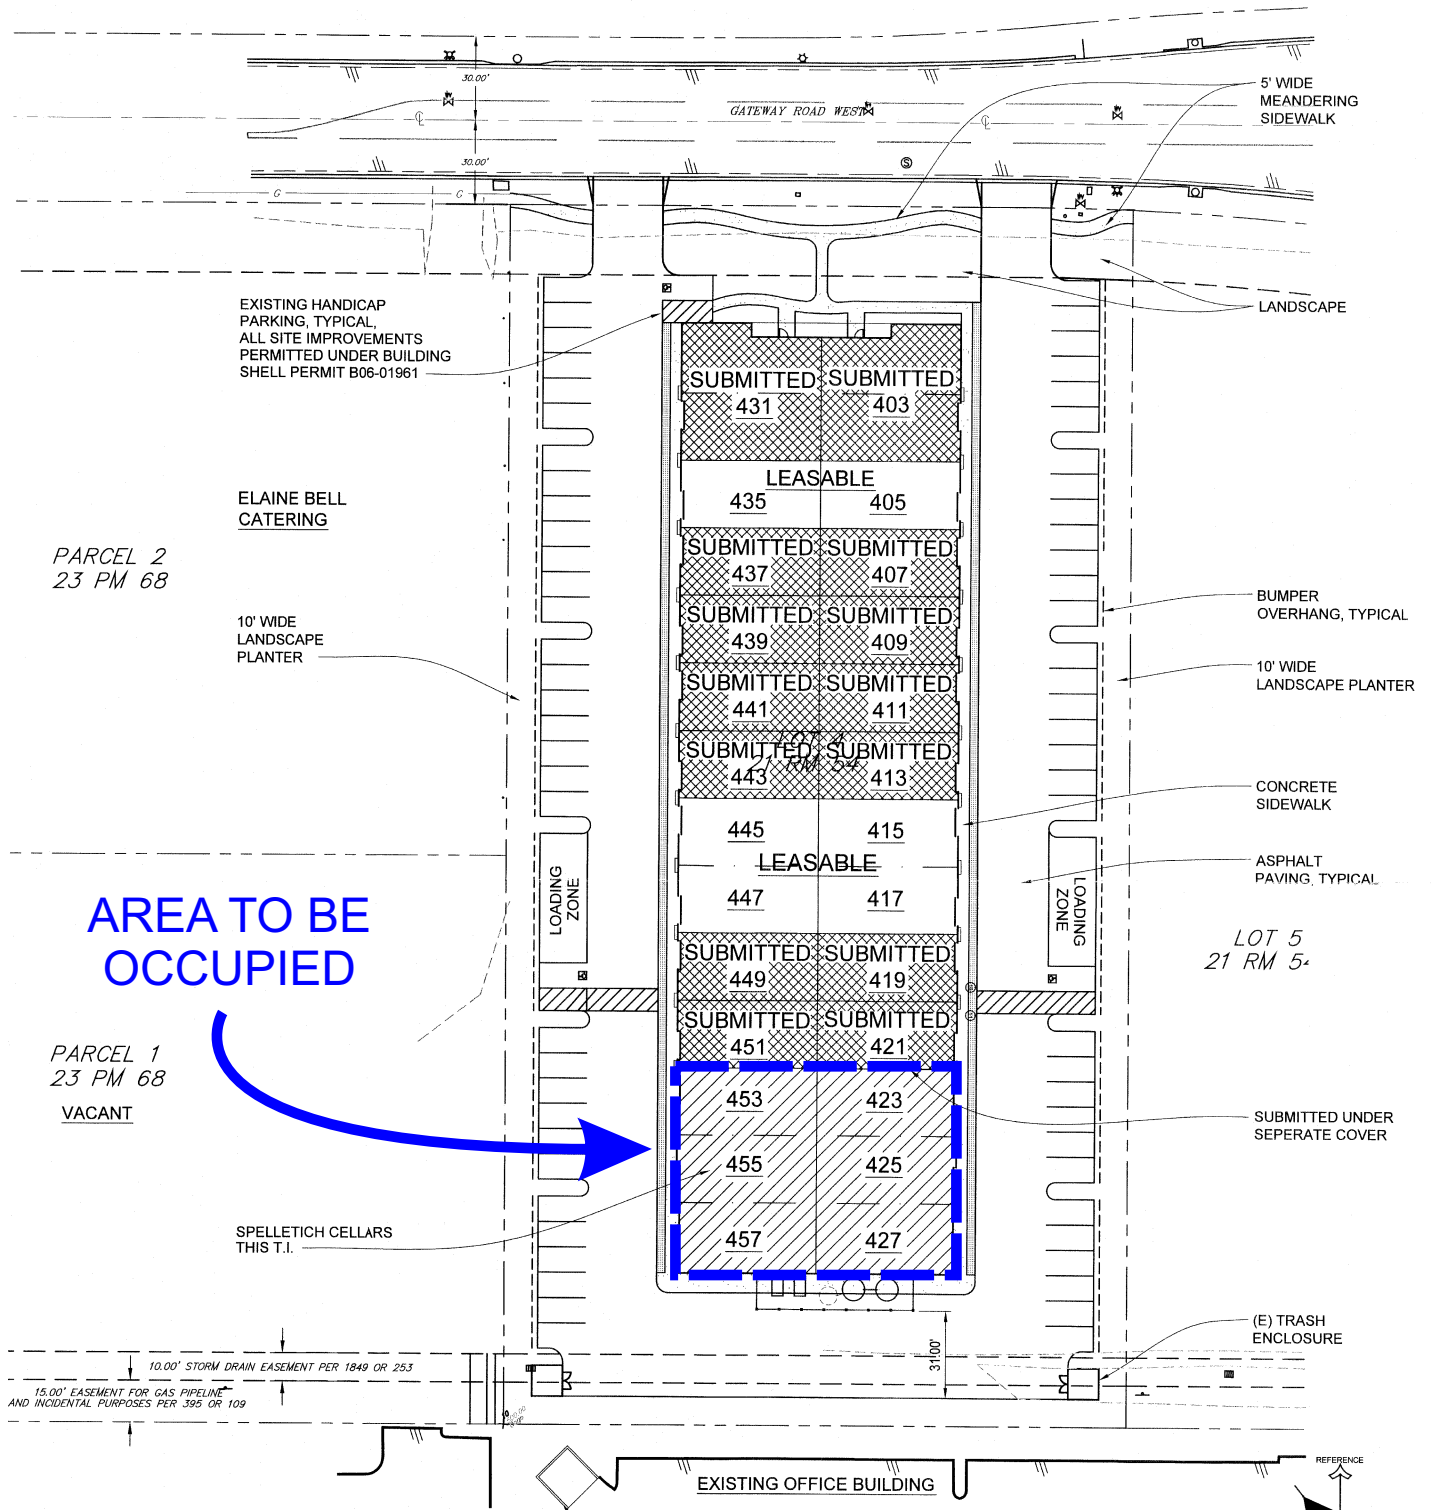

A SITE PLAN - AREA OF IMPROVEMENT


SCALE= 1"=30'

LEGEND:


- THIS SUBMITTAL
- EXISTING OR SUBMITTED
- FUTURE

[illegible]


SPELLETICH CELLARS

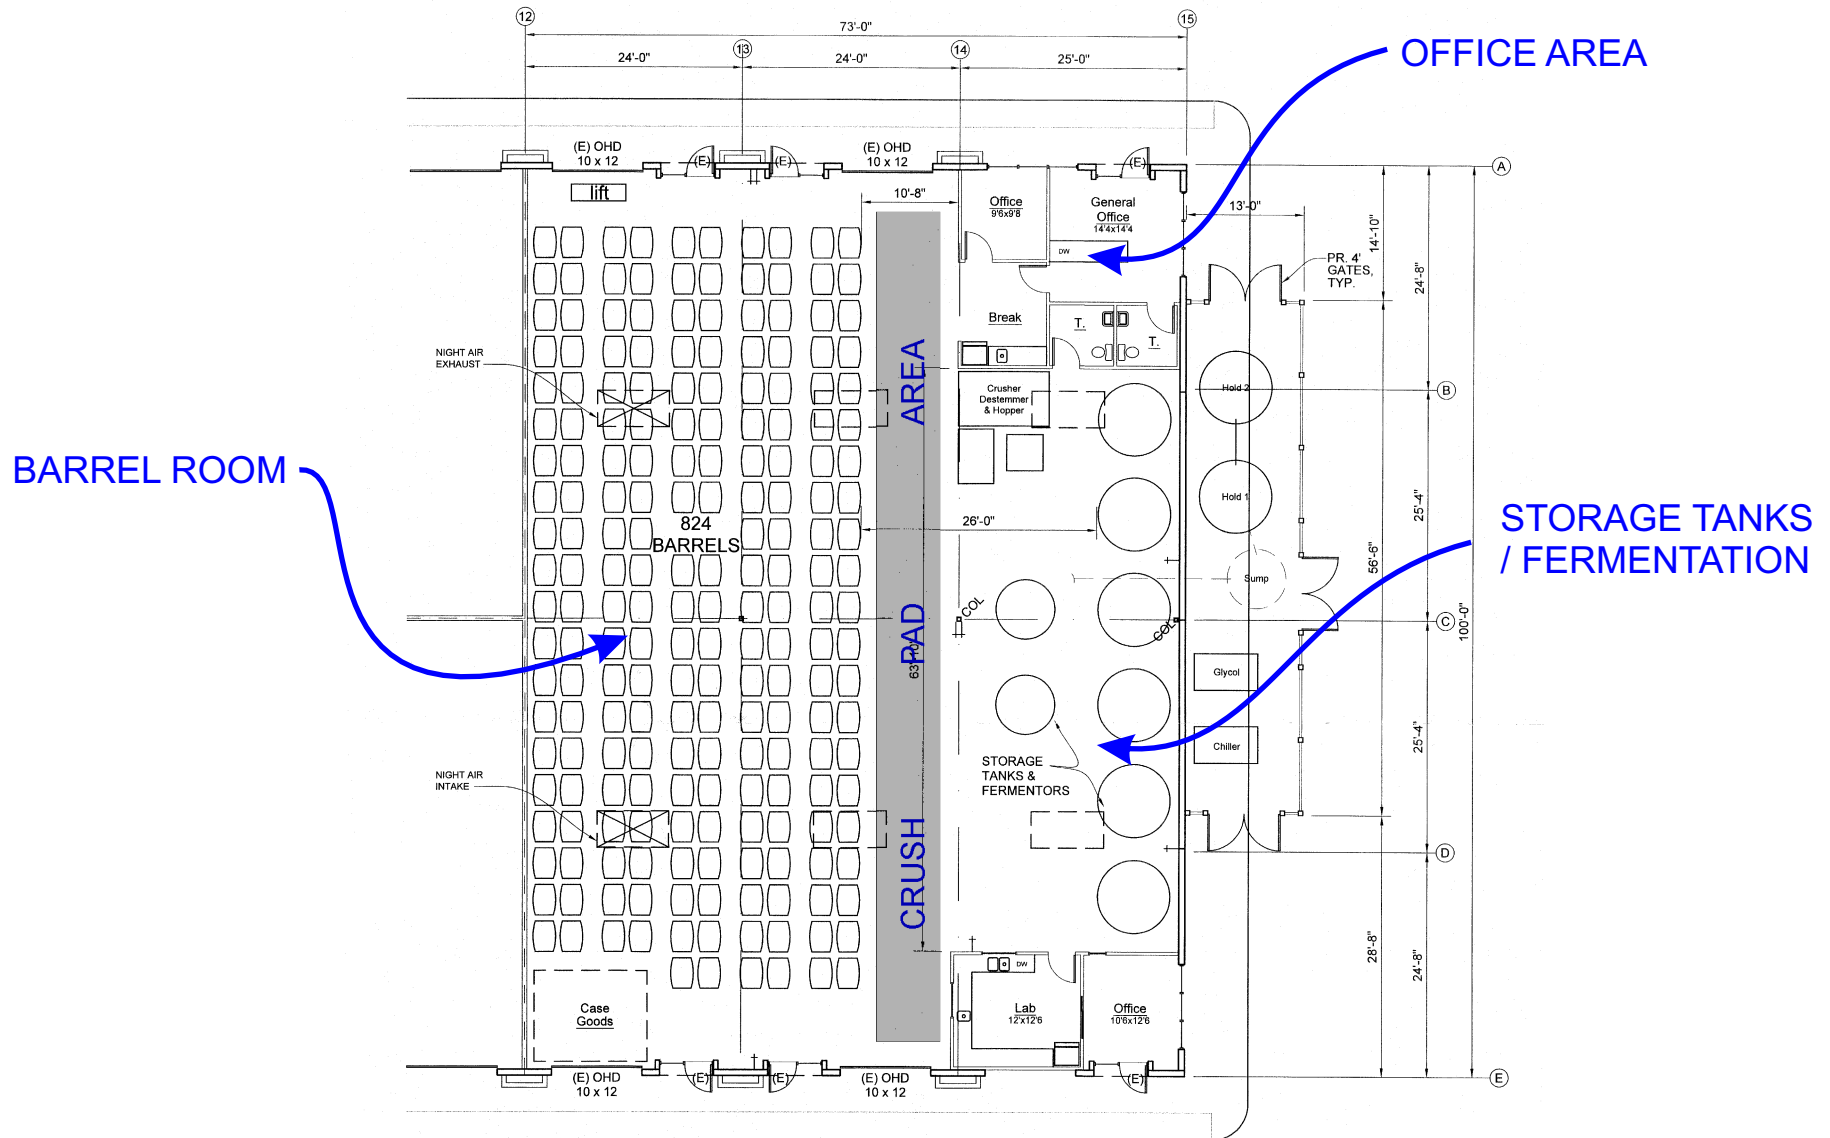


A FLOOR PLAN
SCALE: 1/8" = 1'-0"

 

SPELLETICH CELLARS

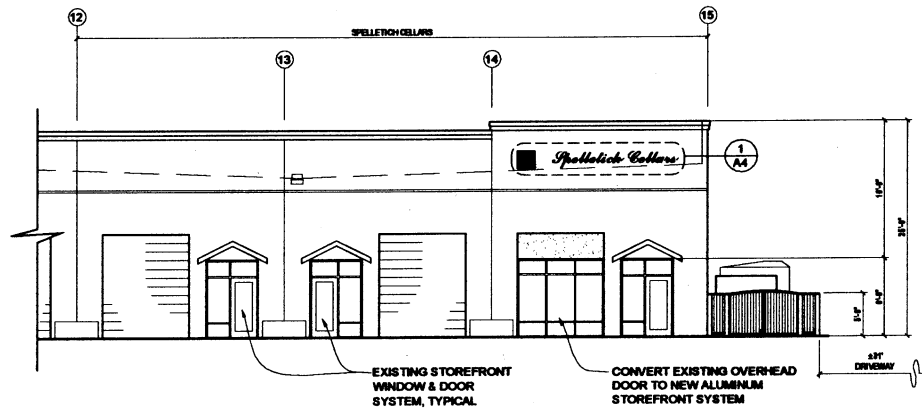


C WEST ELEVATION
SCALE: 1/8" = 1'-0"

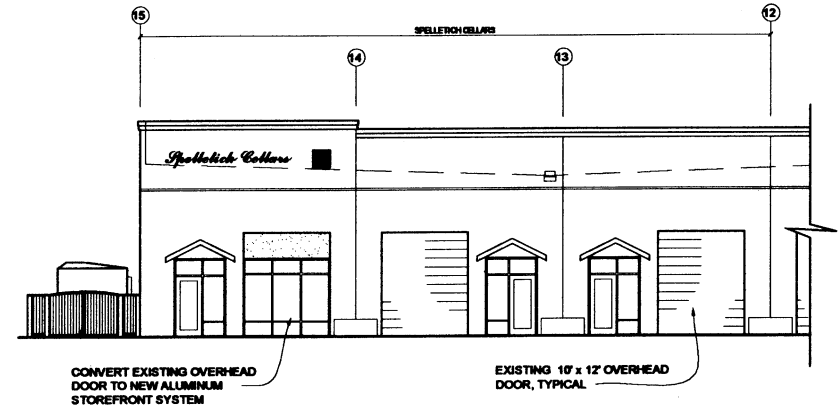

A EAST ELEVATION
SCALE: 1/8" = 1'-0"



C BUILDING SIGNAGE
SCALE: 1/2" = 1'-0"

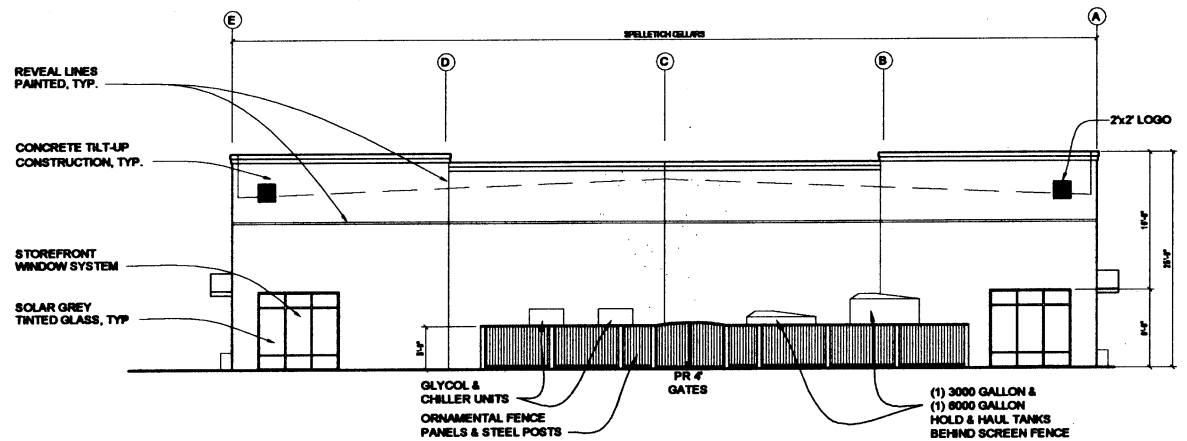

B SOUTH ELEVATION
SCALE: 1/8" = 1'-0"