


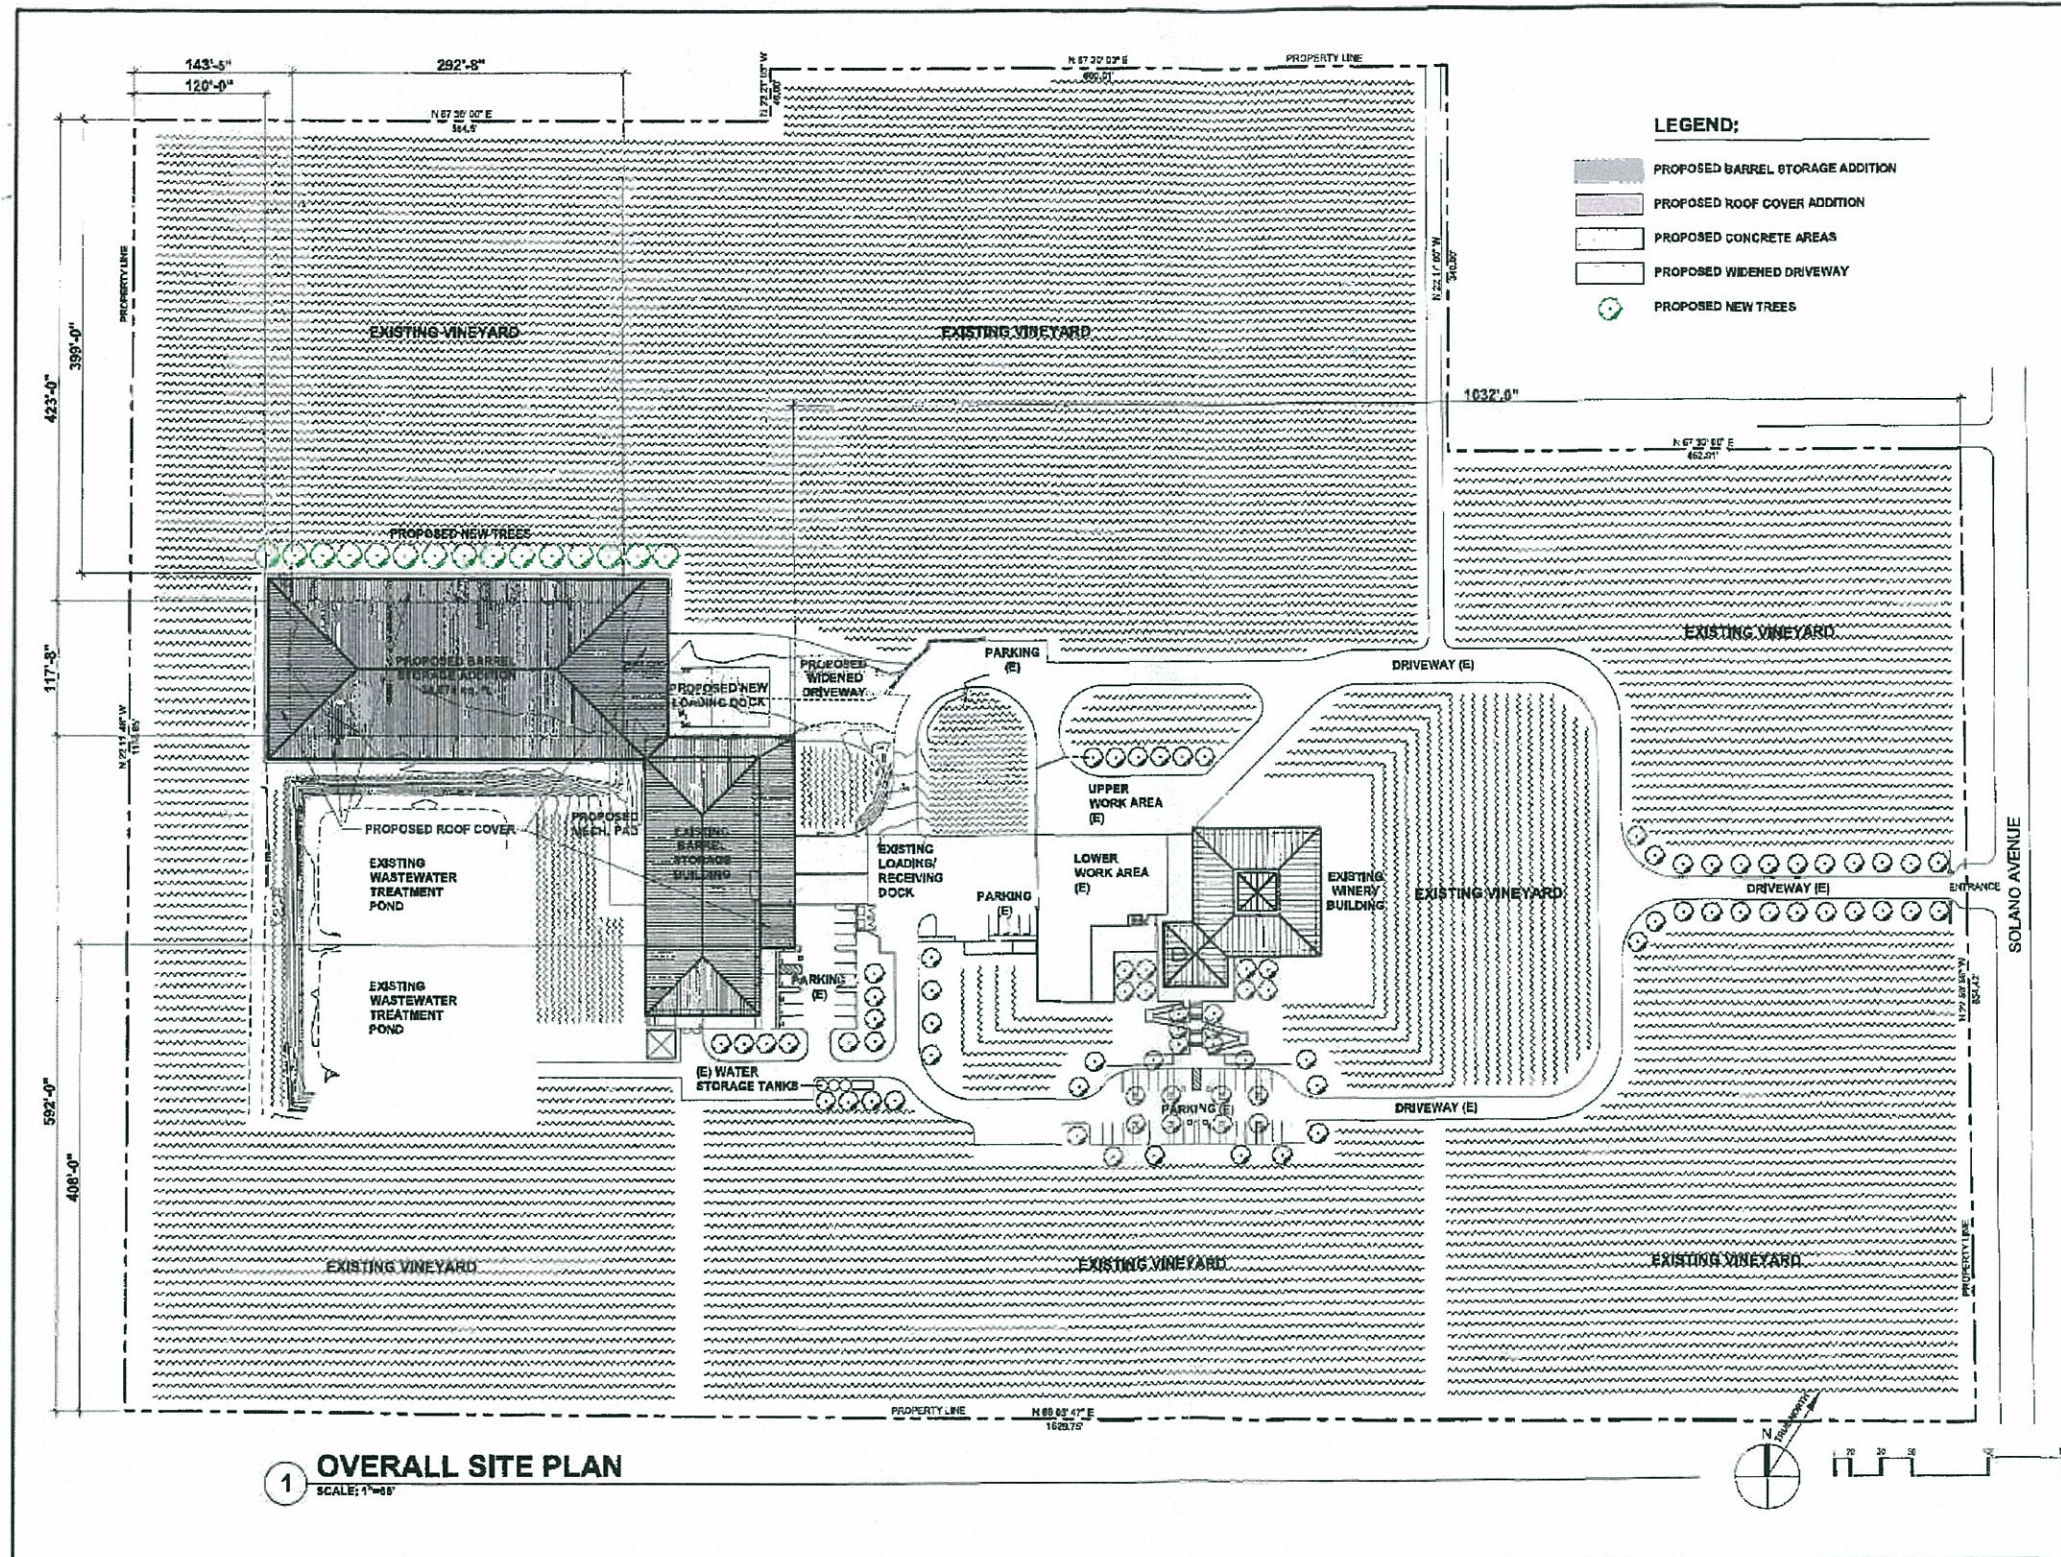

1605 Alhambra, CA 94576
TEL 707 963 1555 FAX 707 963 1500
PROJECT ARCHITECT
DAVE SIEGERT

These drawings are the property of Laird Design Group, Inc. and are not to be reproduced, stored in a retrieval system, or transmitted in any form or by any means, electronic, mechanical, photocopying, recording, or by any information storage and retrieval system, without the prior written permission of Laird Design Group, Inc.

LAIRD FAMILY ESTATE

BARREL STORAGE ADDITION


5055 Solano Avenue
Napa, California 94558
APN 035-031-031

PROJECT NO.	06-313
DATE	09/24/08
CHECK BY	DOAL/DS
DRAWN BY	CV
NO. ISSUE	DATE

OVERALL SITE PLAN

A2

USE PERMIT SUBMITTAL

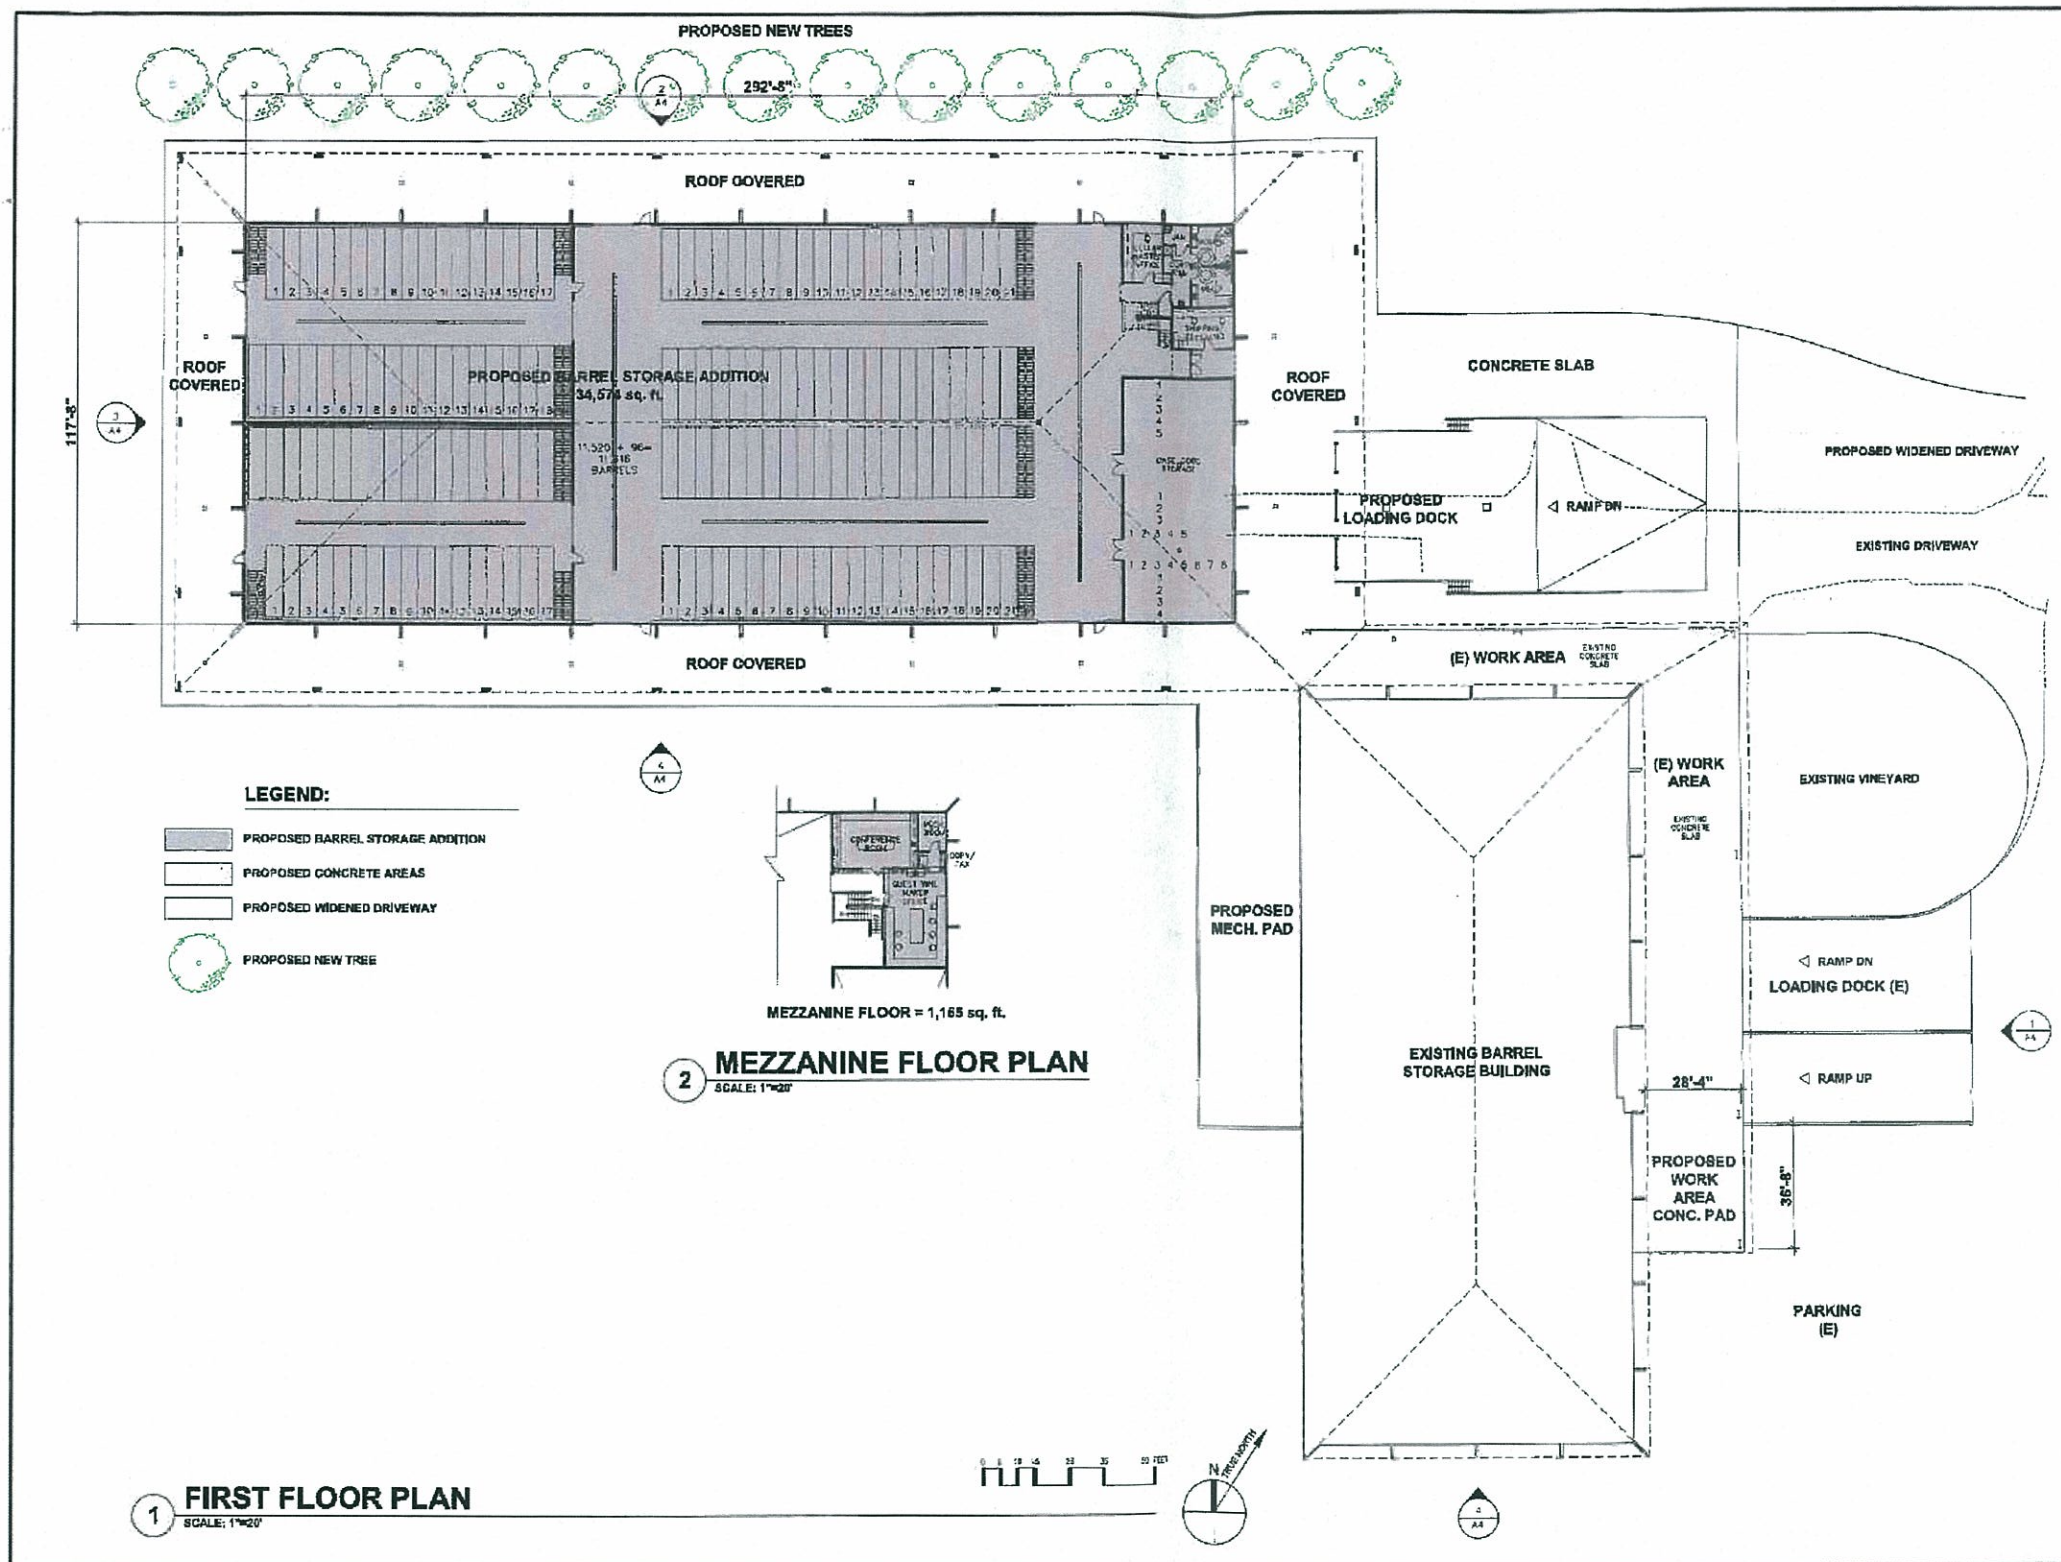

1601 Main Street, Suite 100, Napa, CA 94558
TEL: 707.933.1605 FAX: 707.933.4500
PROJECT ARCHITECT
DAVE BIEGERT

These drawings are the property of Lail Design Group, Inc. and shall remain confidential and shall not be reproduced, copied, or used for any other purpose without the written consent of Lail Design Group, Inc. Copyright 2008 Lail Design Group, Inc.

LAIRD FAMILY ESTATE

BARREL STORAGE ADDITION

5055 Solano Avenue
Napa, California 94558
APN 035-031-031


PROJECT NO. 05-011
DATE 08/24/08
CHECK BY DOV/JLB
DRAWN BY CV

HCL: BFBH DATE

FLOOR PLAN

A3

USE PERMIT SUBMITTAL

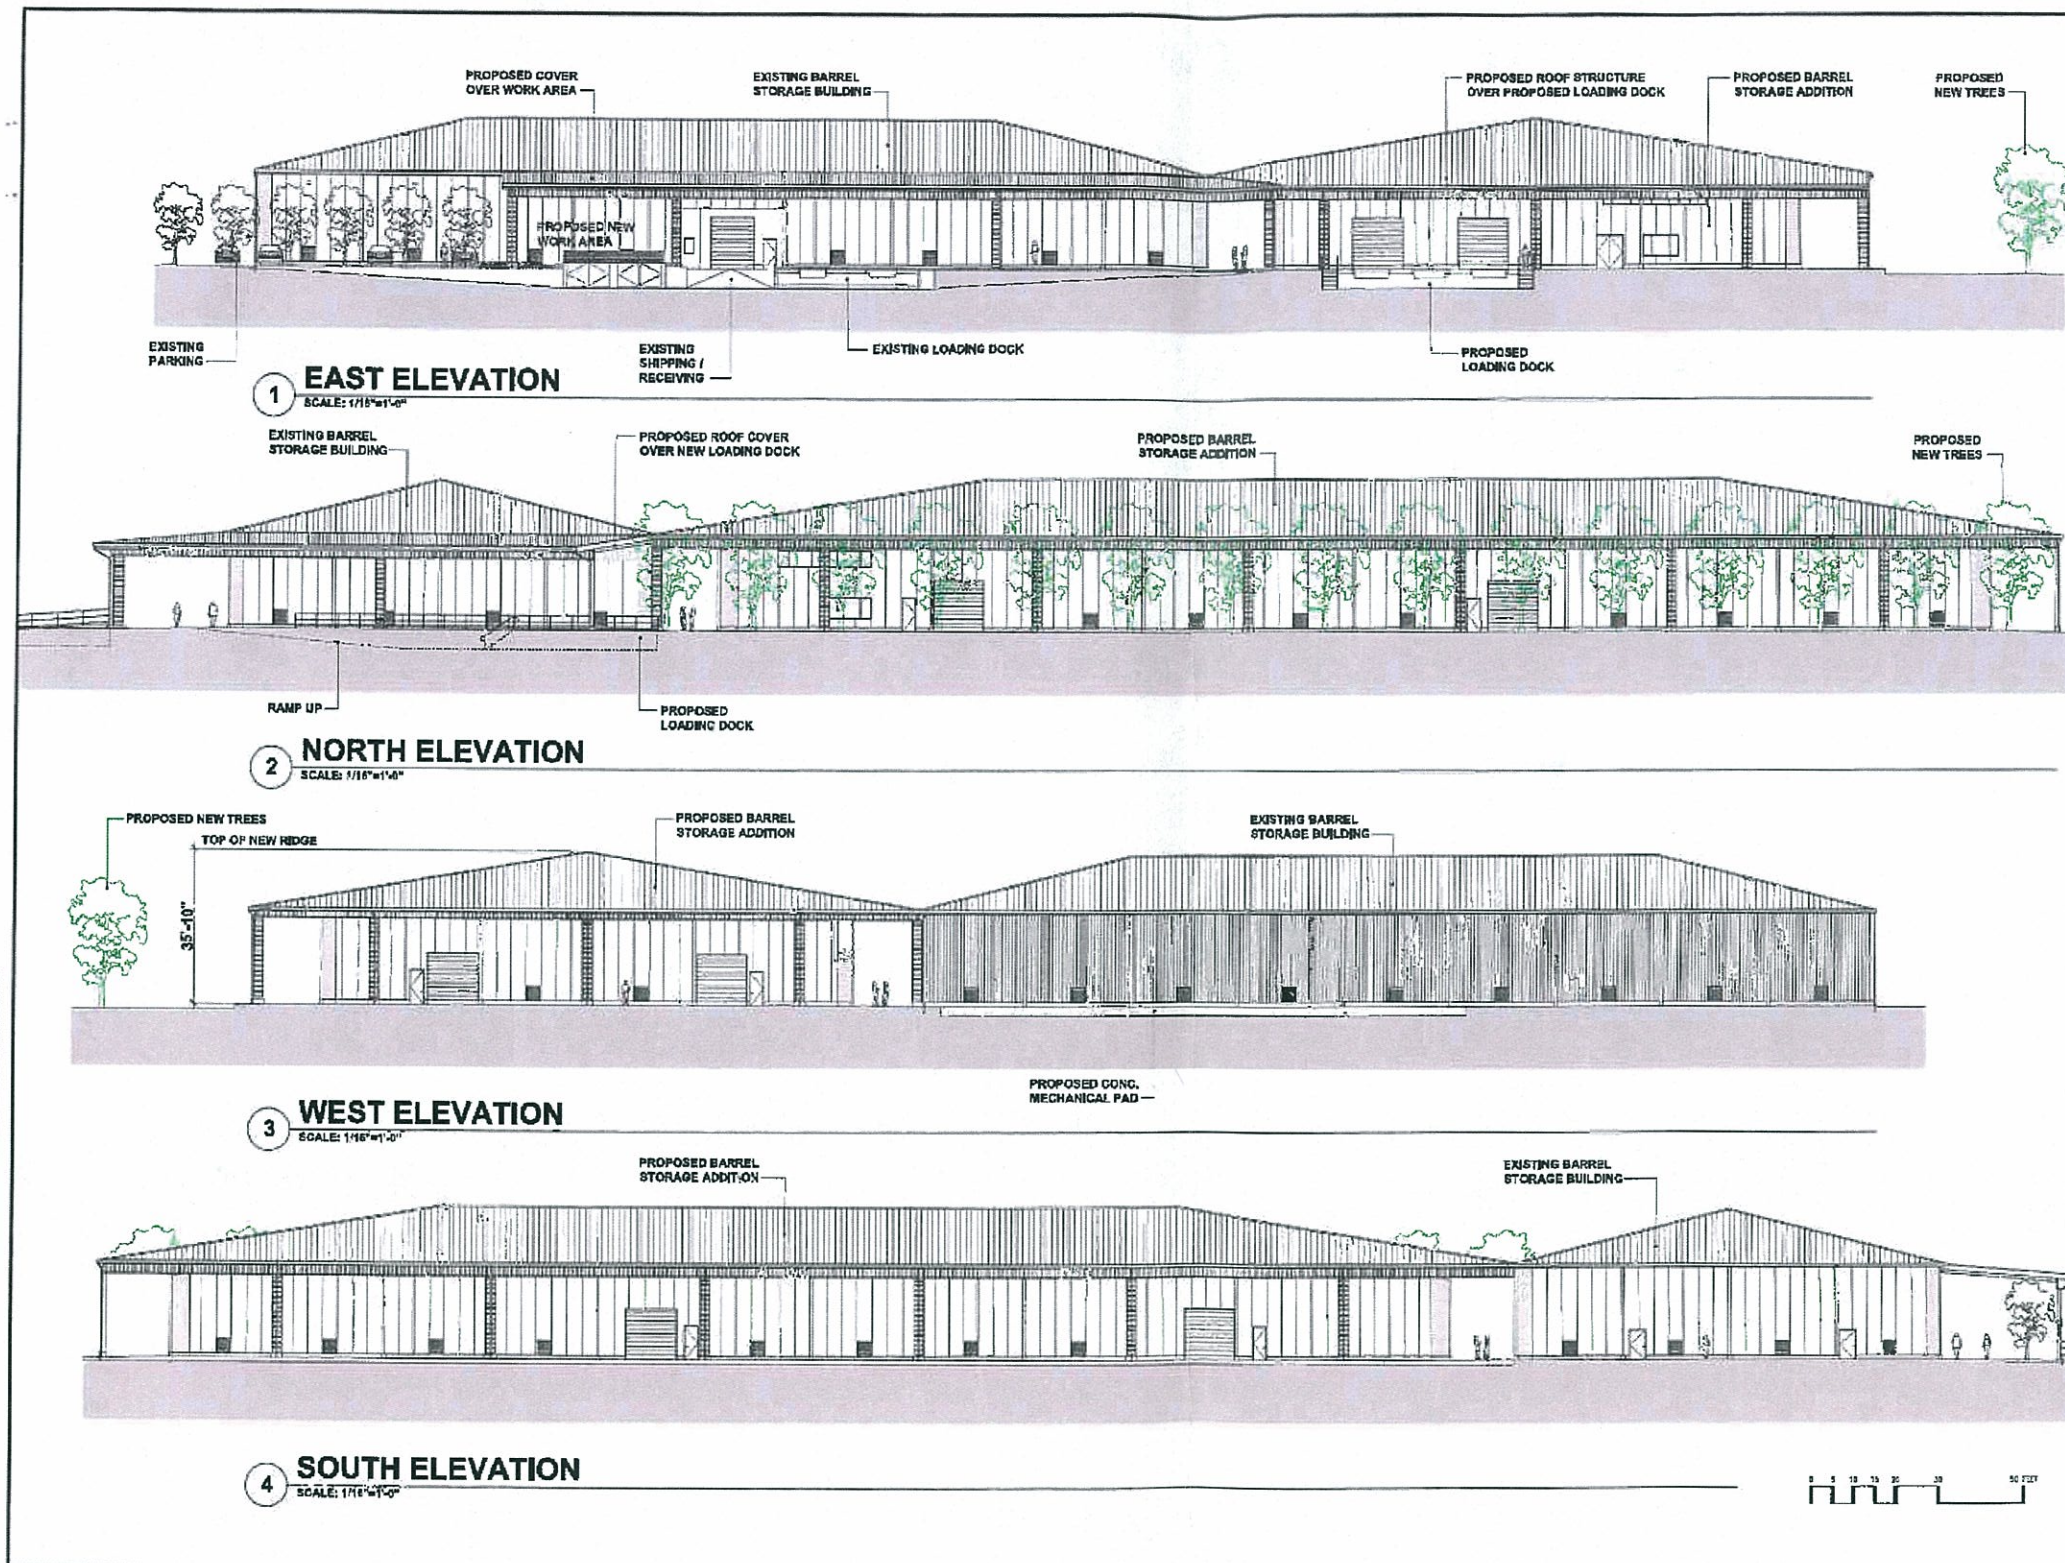

**LAIL
DESIGN
GROUP**

12511 Main Street, CL, Fremont, CA 94524
TEL 707 963 1555 FAX 707 963 4509
PROJECT ARCHITECT
DAVE SIEGERT

These drawings are the property of Lail Design Group, Inc. and shall remain confidential. No part of these drawings shall be reproduced or transmitted in any form or by any means electronic or mechanical, including photocopying, recording, or by any information storage and retrieval system, without prior written permission from Lail Design Group, Inc.

**LAIRD
FAMILY
ESTATE**

**BARREL STORAGE
ADDITION**

5055 Solano Avenue
Napa, California 94558
APN 035-031-031

PROJECT NO. 06-513
DATE 09/24/08
CHECK BY DOUGLAS
DRAWN BY CV

NO.	ISSUE	DATE

**BUILDING
ELEVATIONS**

A4

USE PERMIT SUBMITTAL