


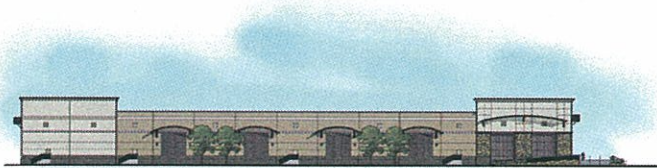

1 SOUTH ELEVATION



SCALE: 1"=50'-0"



2 WEST ELEVATION



SCALE: 1"=50'-0"



3 EAST ELEVATION



SCALE: 1"=50'-0"




4 NORTH ELEVATION



SCALE: 1"=50'-0"

NAPA COMMERCE CENTER - USE PERMIT - EXTERIOR ELEVATIONS

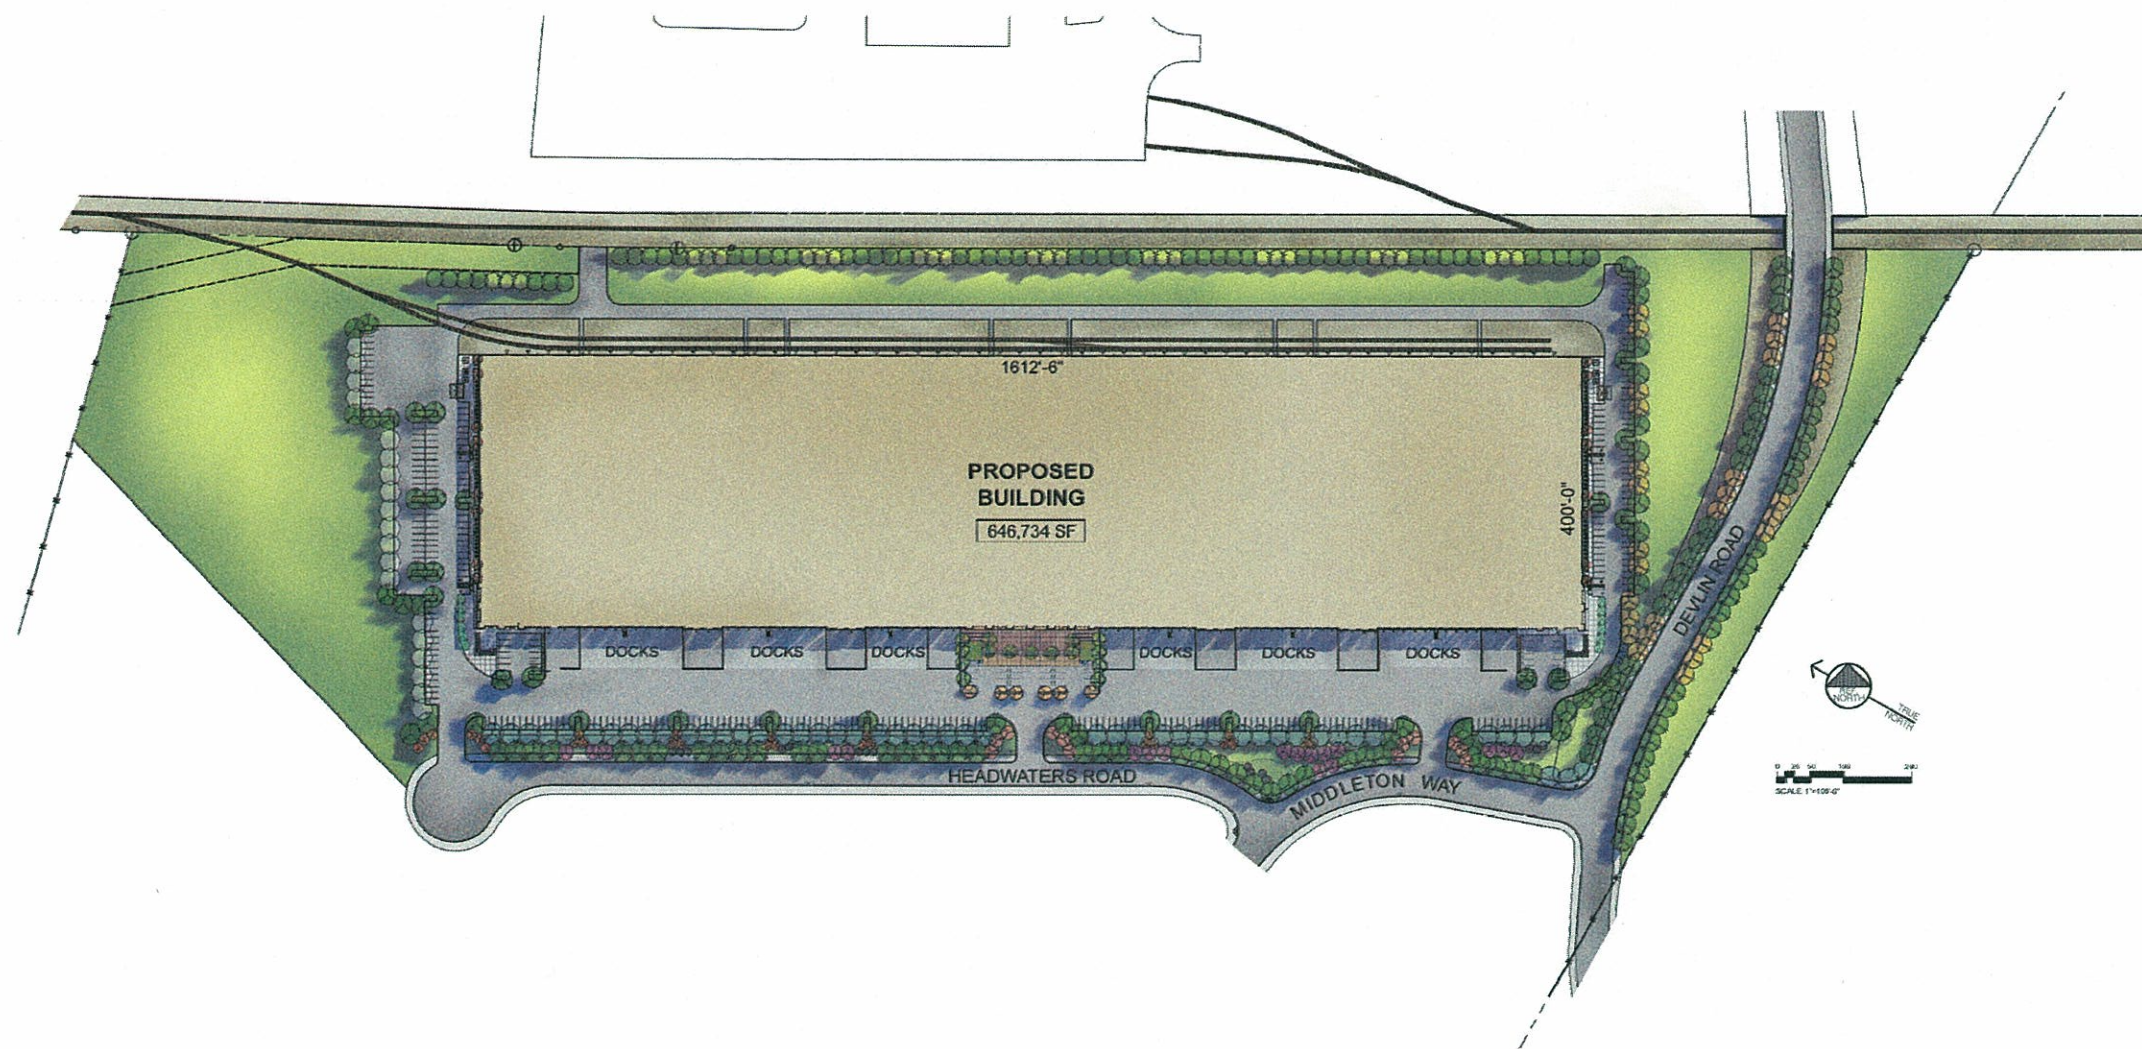

NAPA COMMERCE CENTER - USE PERMIT - SITE PLAN