



BIAGI WINE ESTATES

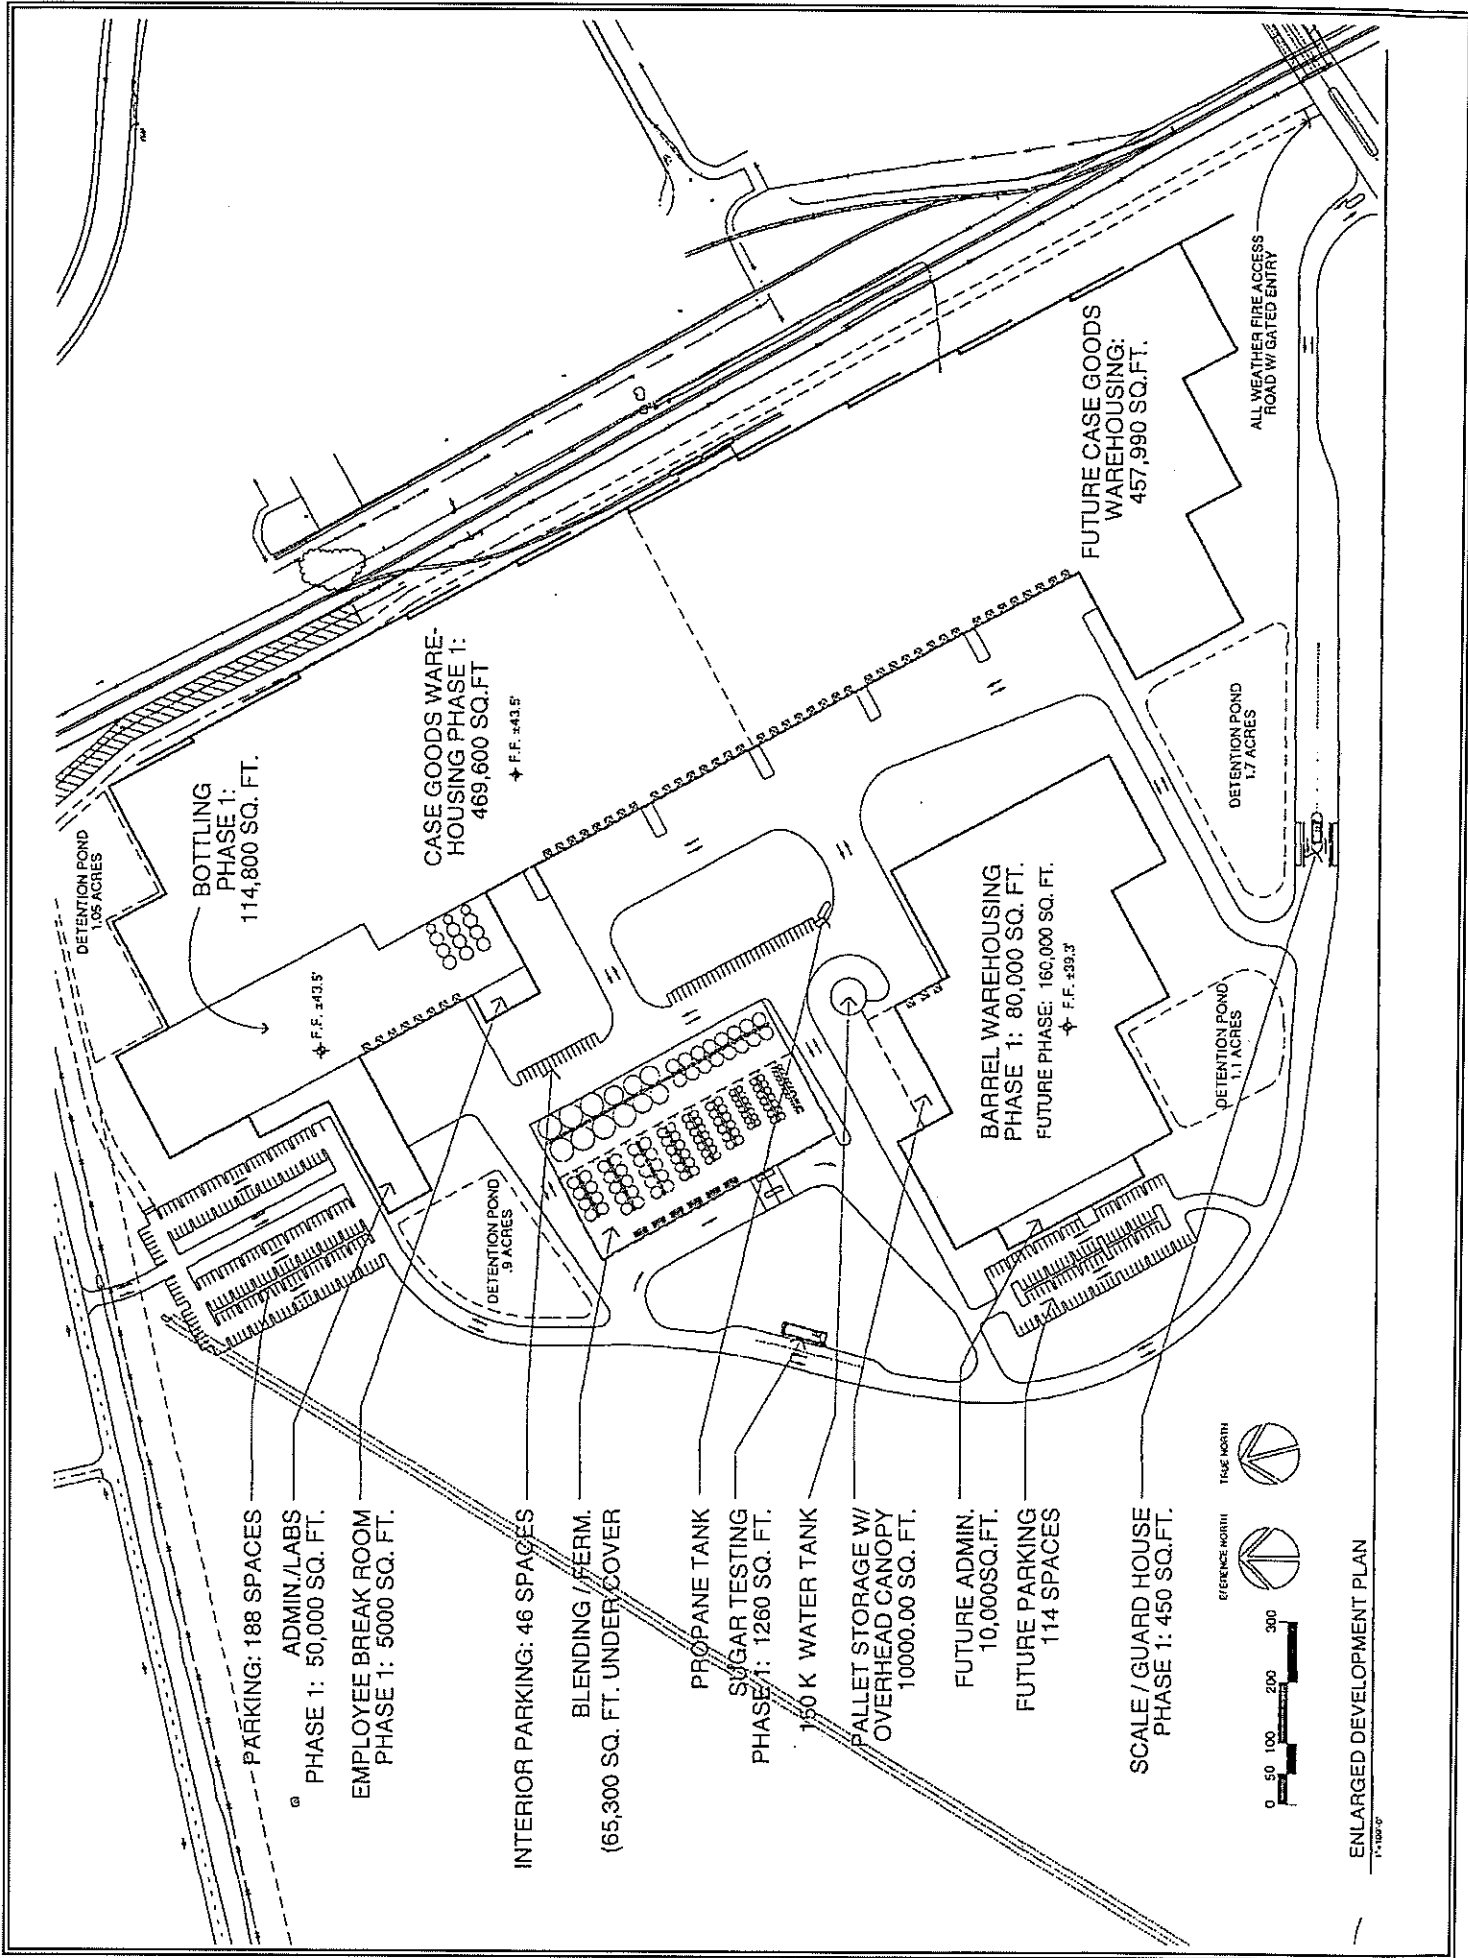

BIAGI WINE ESTATES



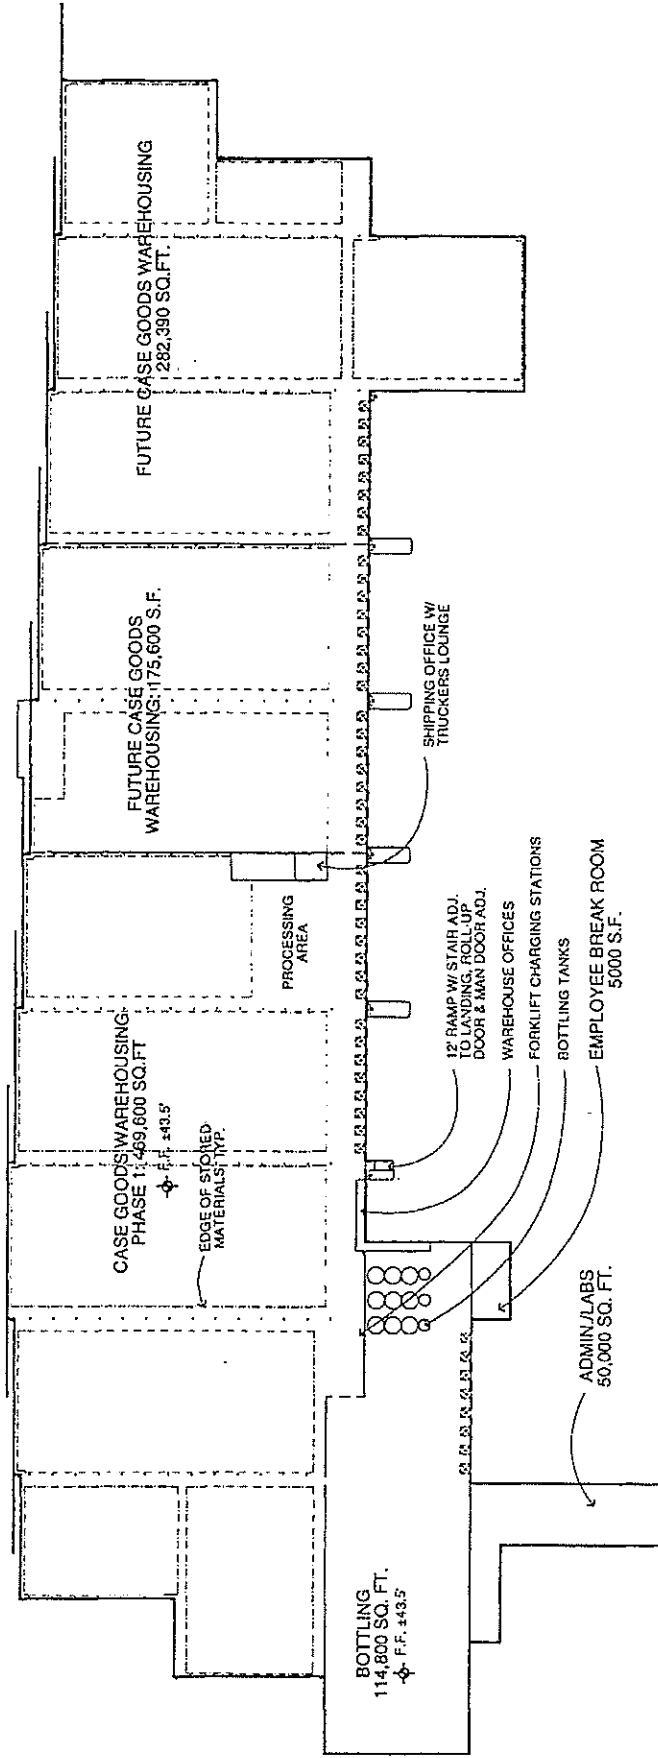


NORTH
REFERENCE




CASE GOODS WAREHOUSING FLOOR PLAN
SCALE: 1" = 80'-0"

BIAGI WINE ESTATES

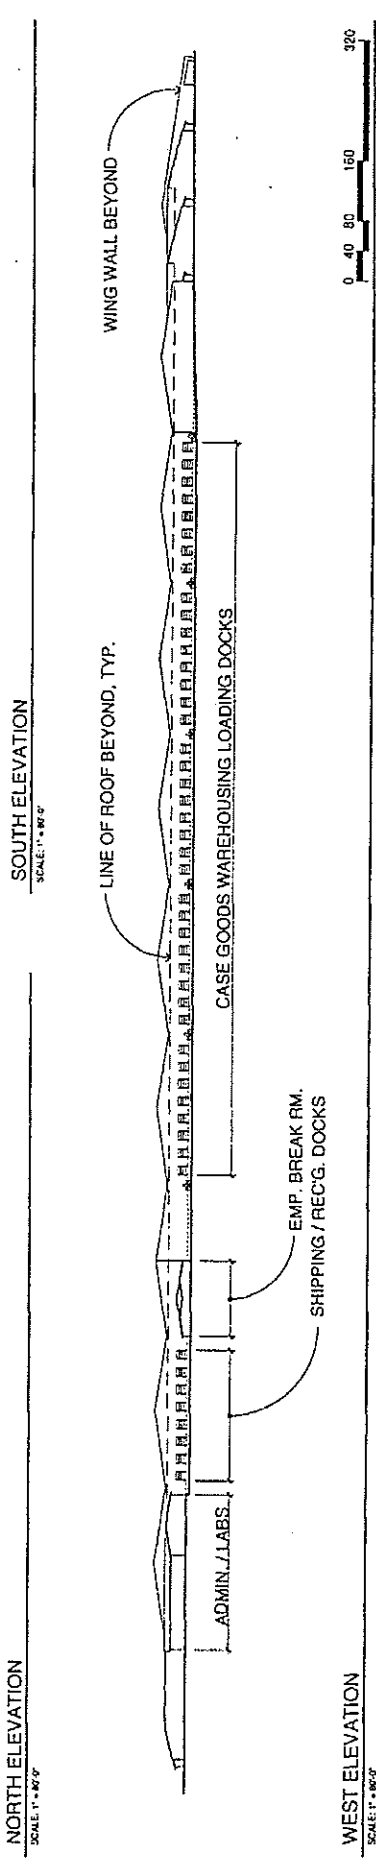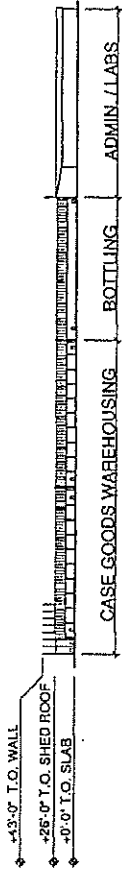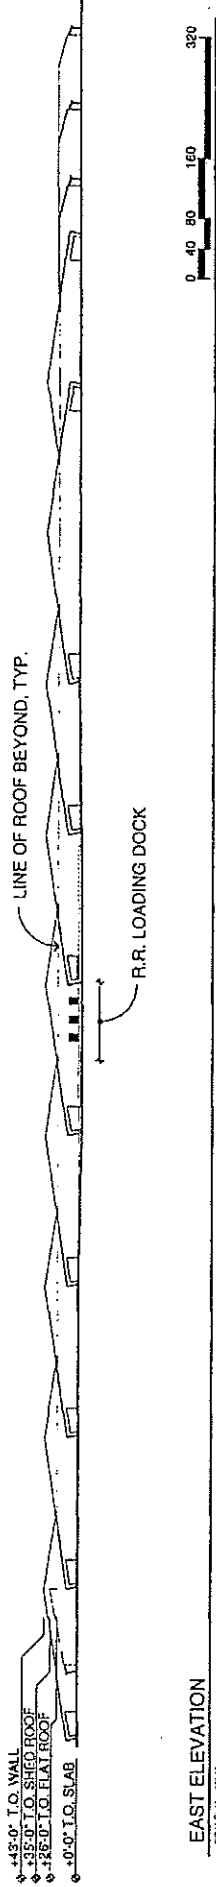

EXTERIOR MATERIALS	
WALLS	CONCRETE TYP. WITH CERAMIC TILE FINISH
SLOPED ROOFS	METAL WITH STANDING SEAMS
FLAT ROOFS	BUILT-UP ROOF SYSTEM

BIAGI WINE ESTATES

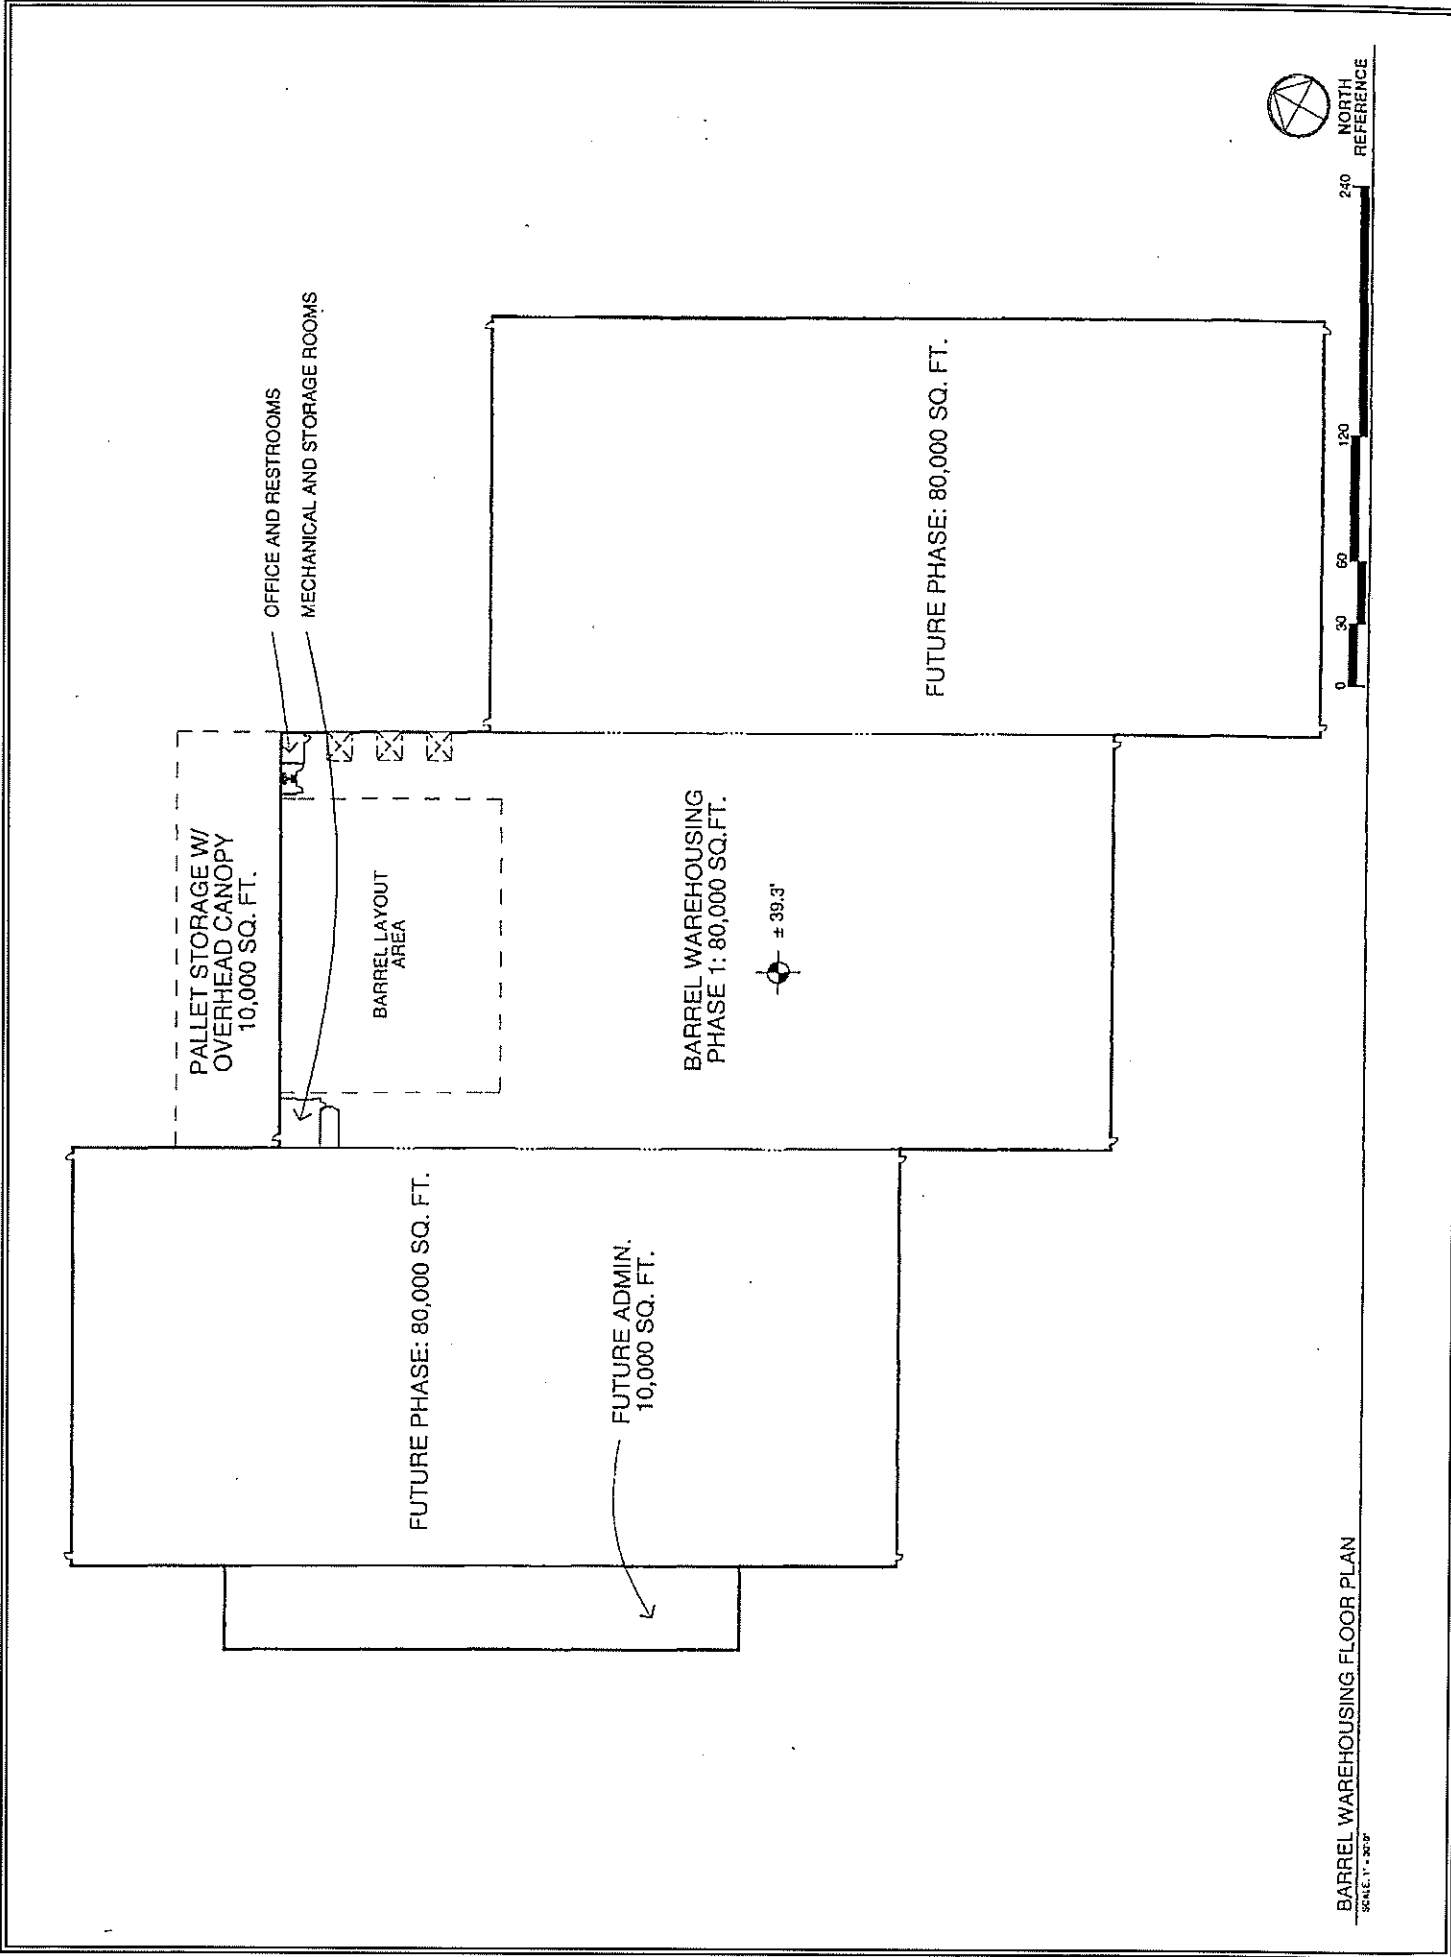

BARREL WAREHOUSING FLOOR PLAN
SCALE: 1" = 20' 0"

