



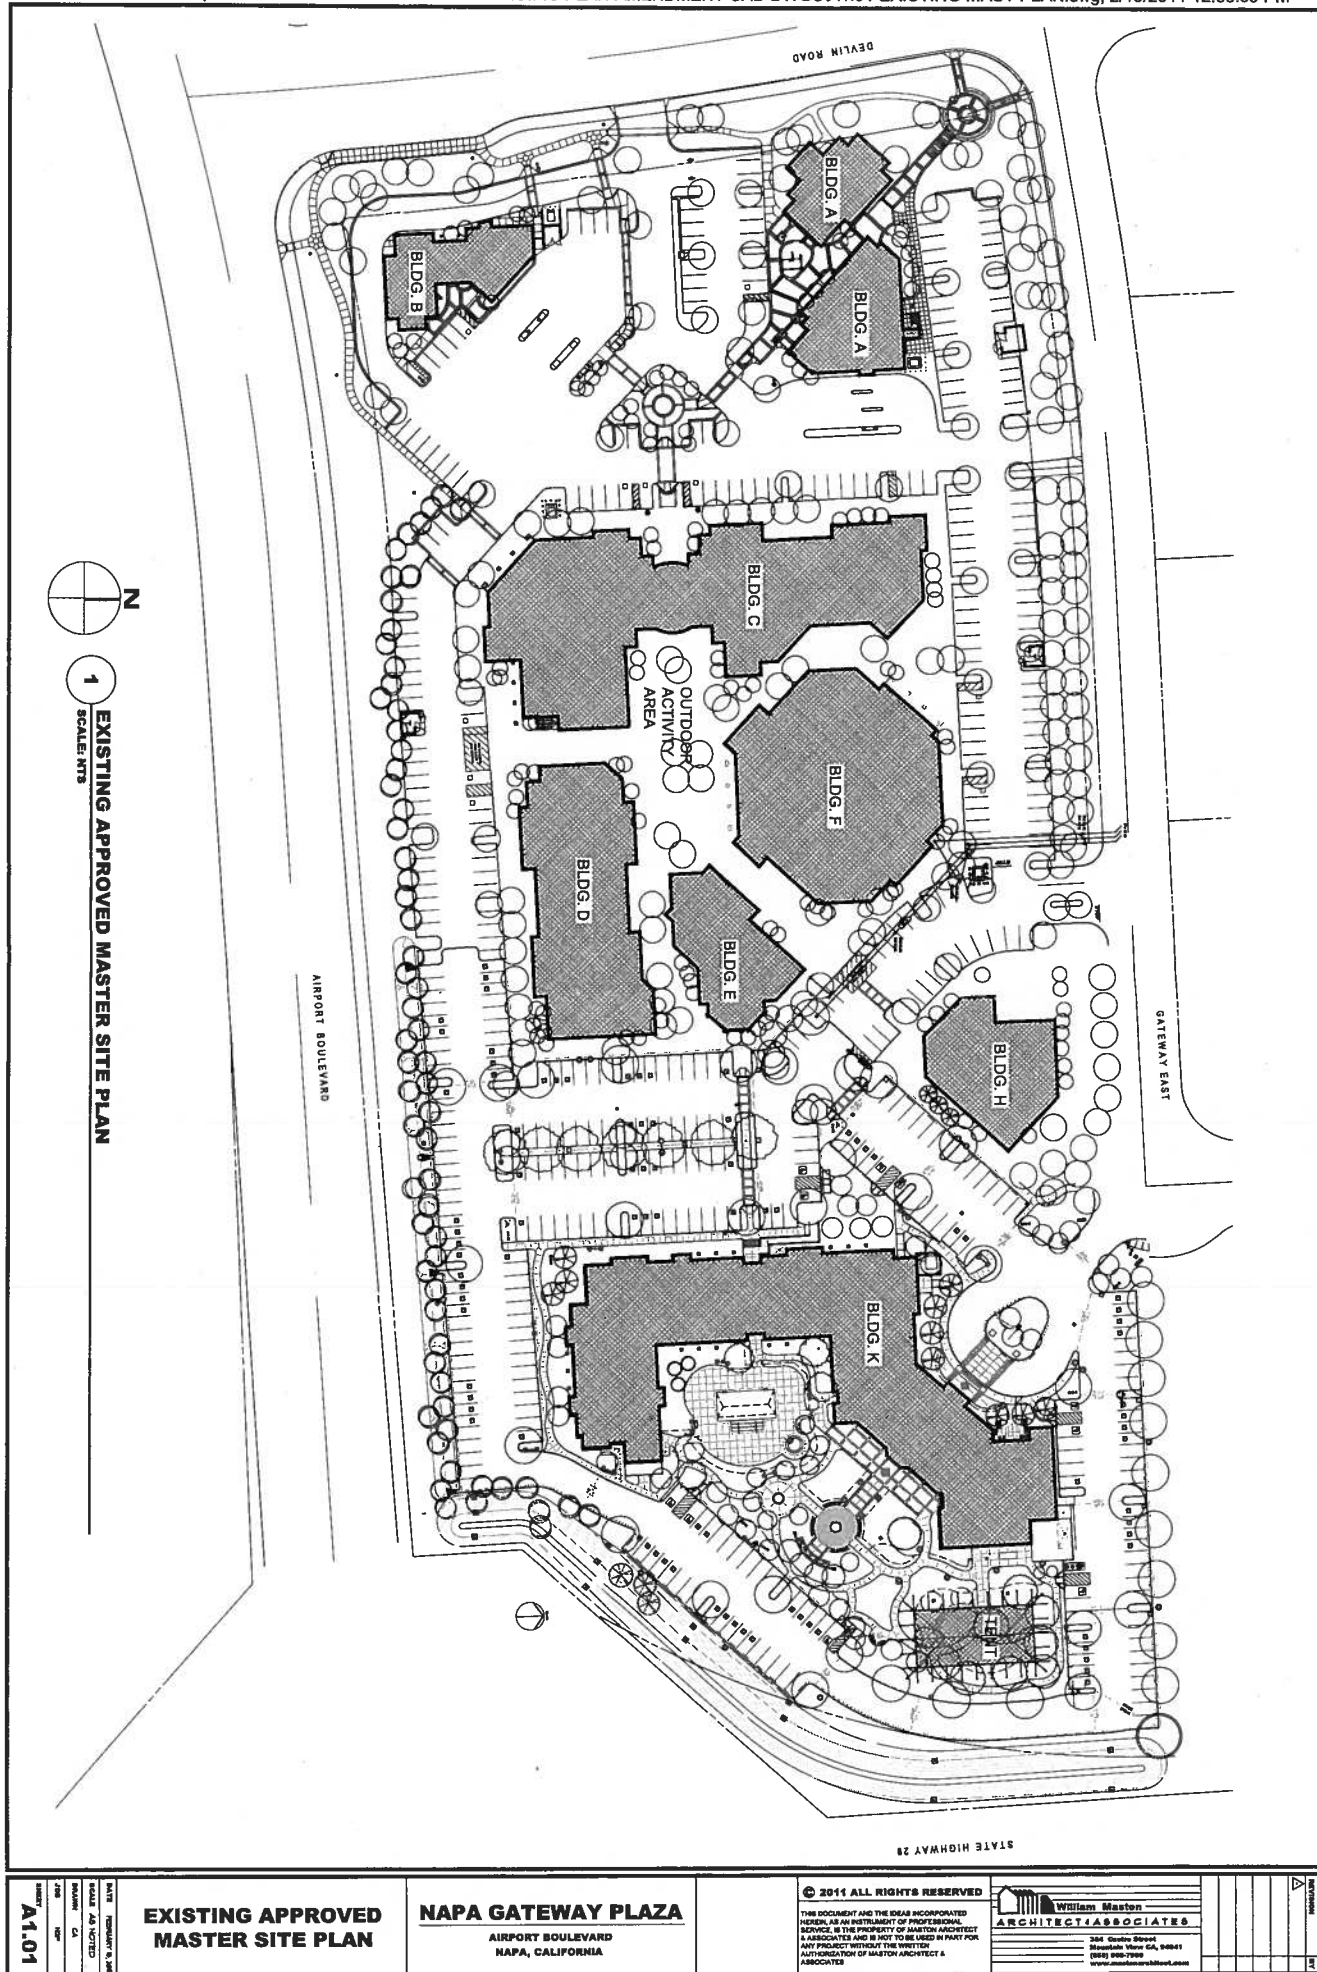

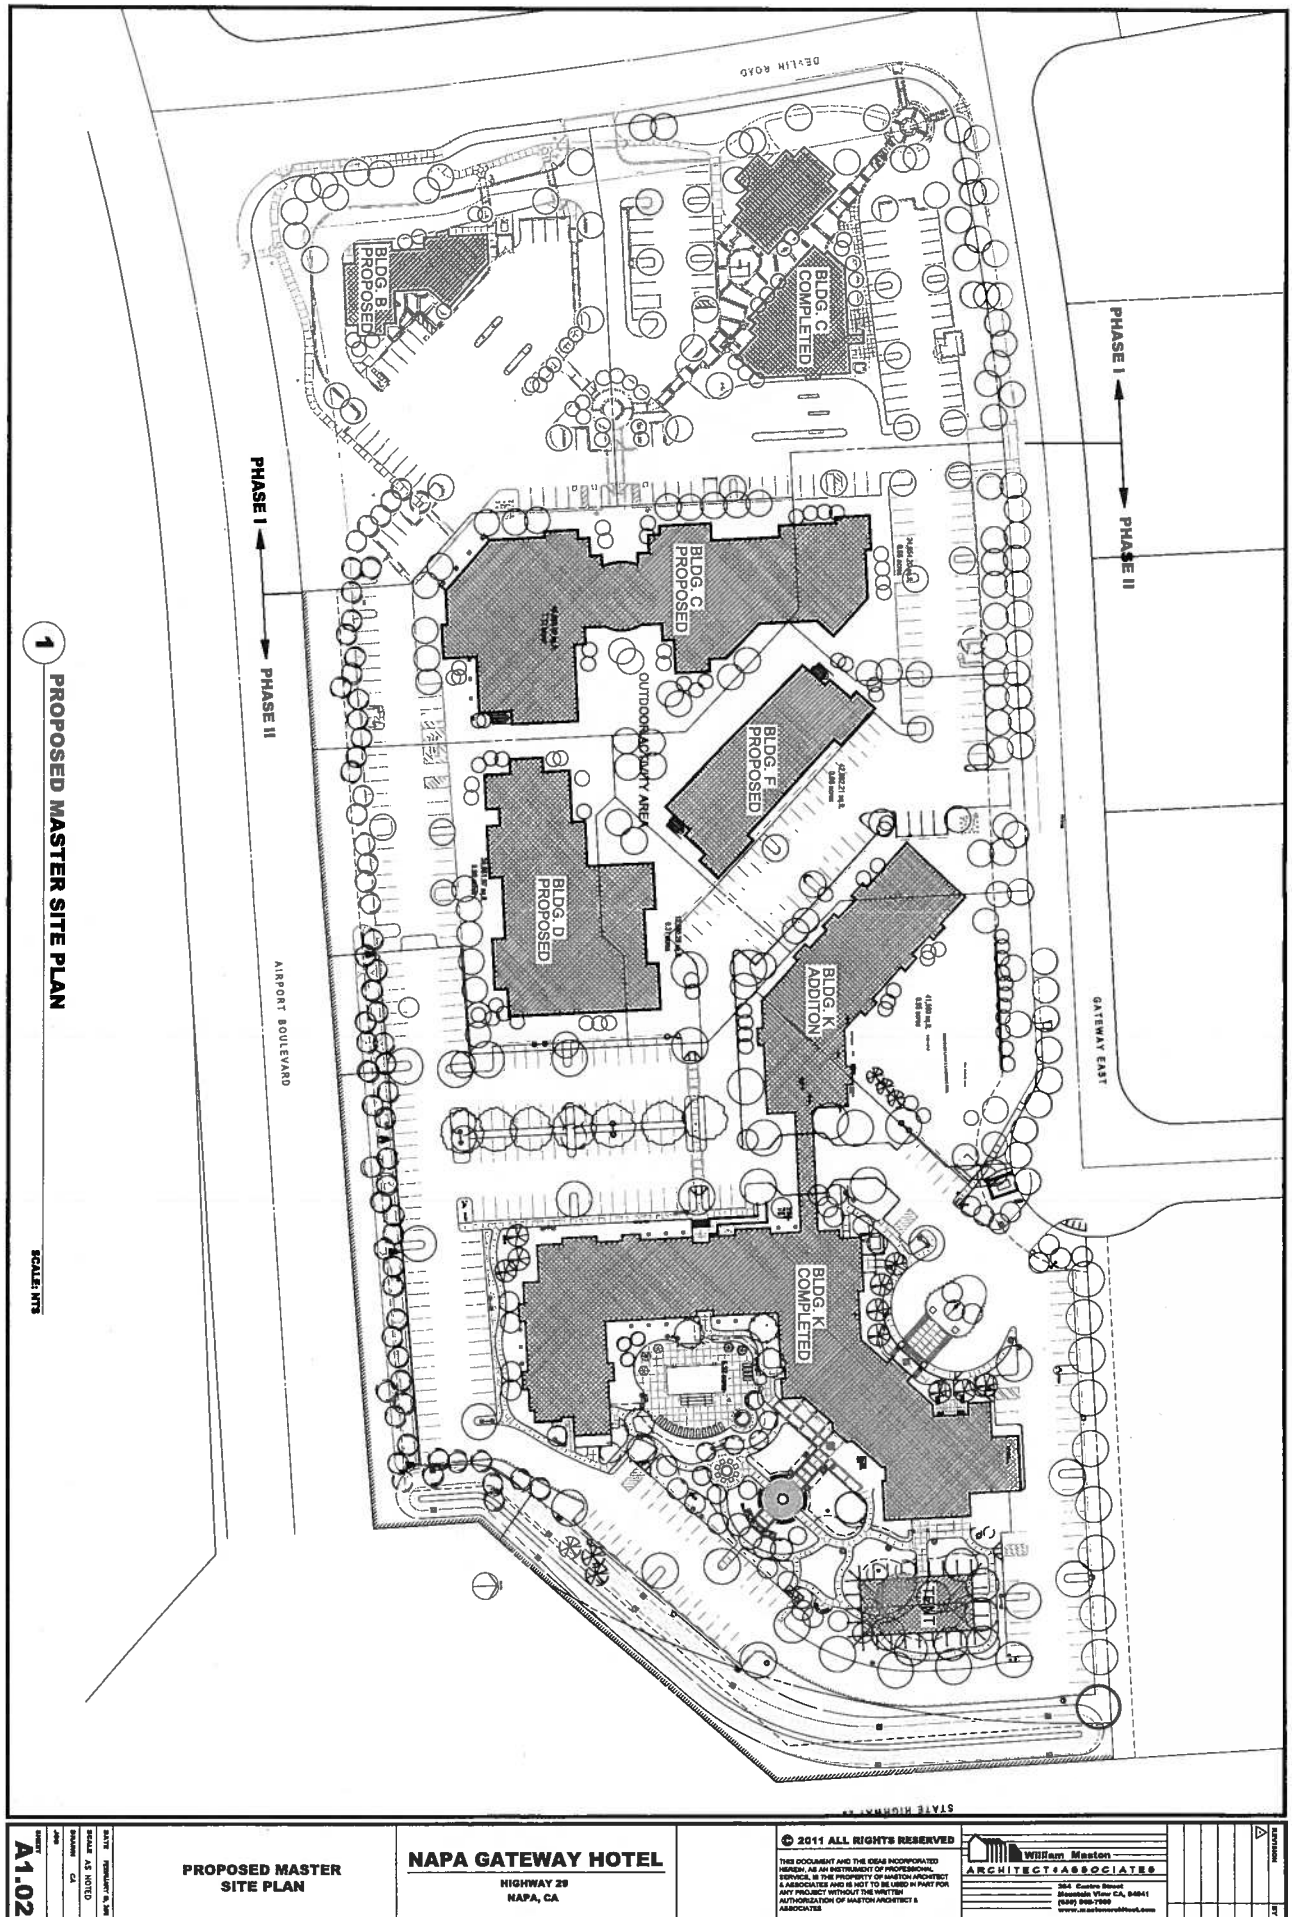

DATE 2/15/2011 SCALE AS NOTED PROJECT NAPA GATEWAY HOTEL CLIENT NAPA, CA	PROPOSED MASTER SITE PLAN	NAPA GATEWAY HOTEL HIGHWAY 29 NAPA, CA	© 2011 ALL RIGHTS RESERVED THIS DOCUMENT AND THE IDEAS INCORPORATED HEREIN, AS AN INSTRUMENT OF PROFESSIONAL SERVICE, IS THE PROPERTY OF WATSON ARCHITECT & ASSOCIATES AND IS NOT TO BE USED IN PART FOR ANY PROJECT WITHOUT THE WRITTEN AUTHORIZATION OF WATSON ARCHITECT & ASSOCIATES.	William Watson ARCHITECT & ASSOCIATES 585 Centre Street Napa, CA 94559 (707) 255-1111 www.watsonarchitect.com
--	---	--	--	---