


NAPA COUNTY LAND USE PLAN 2008 - 2030

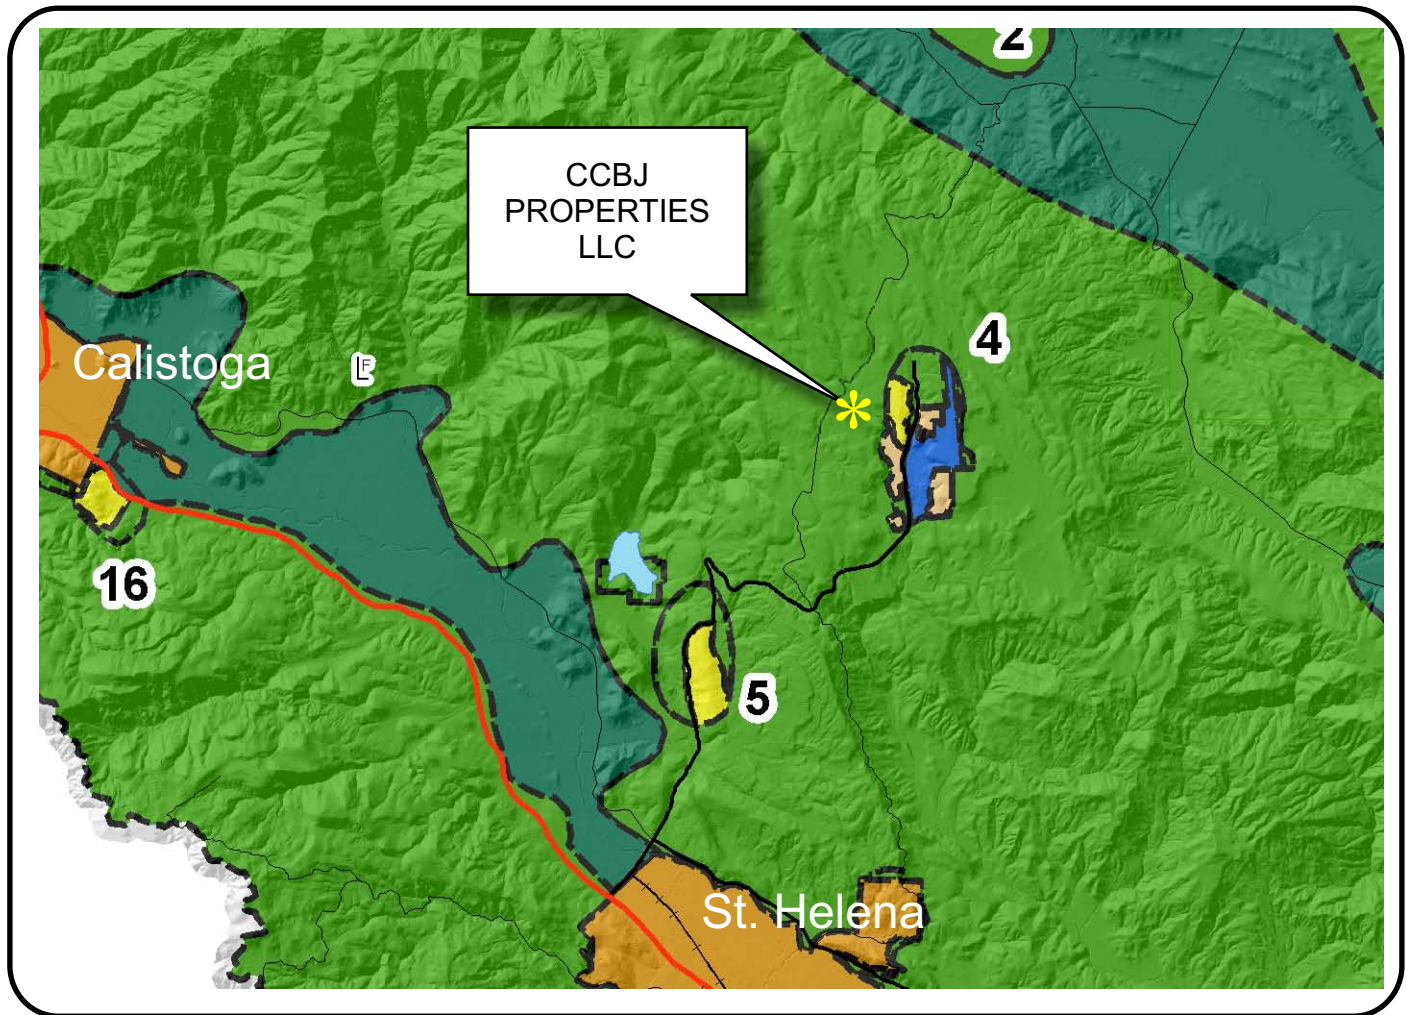

LEGEND

URBANIZED OR NON-AGRICULTURAL

-  Cities
-  Urban Residential *
-  Rural Residential *
-  Industrial
-  Public-Institutional
-  Study Area

OPEN SPACE

-  Agriculture, Watershed & Open Space
-  Agricultural Resource

TRANSPORTATION

-  Mineral Resource
-  Railroad
-  Limited Access Highway
-  Major Road
-  Secondary Road
-  Airport
-  Airport Clear Zone
-  Landfill - General Plan


* See Action Item AG/LU-114.1 regarding agriculturally zoned areas within these land use designations

APN
024-153-029
024-161-001
11-08-2010
10D UP

SCALE IN MILES
0 2



CCBJ PROPERTIES LLC

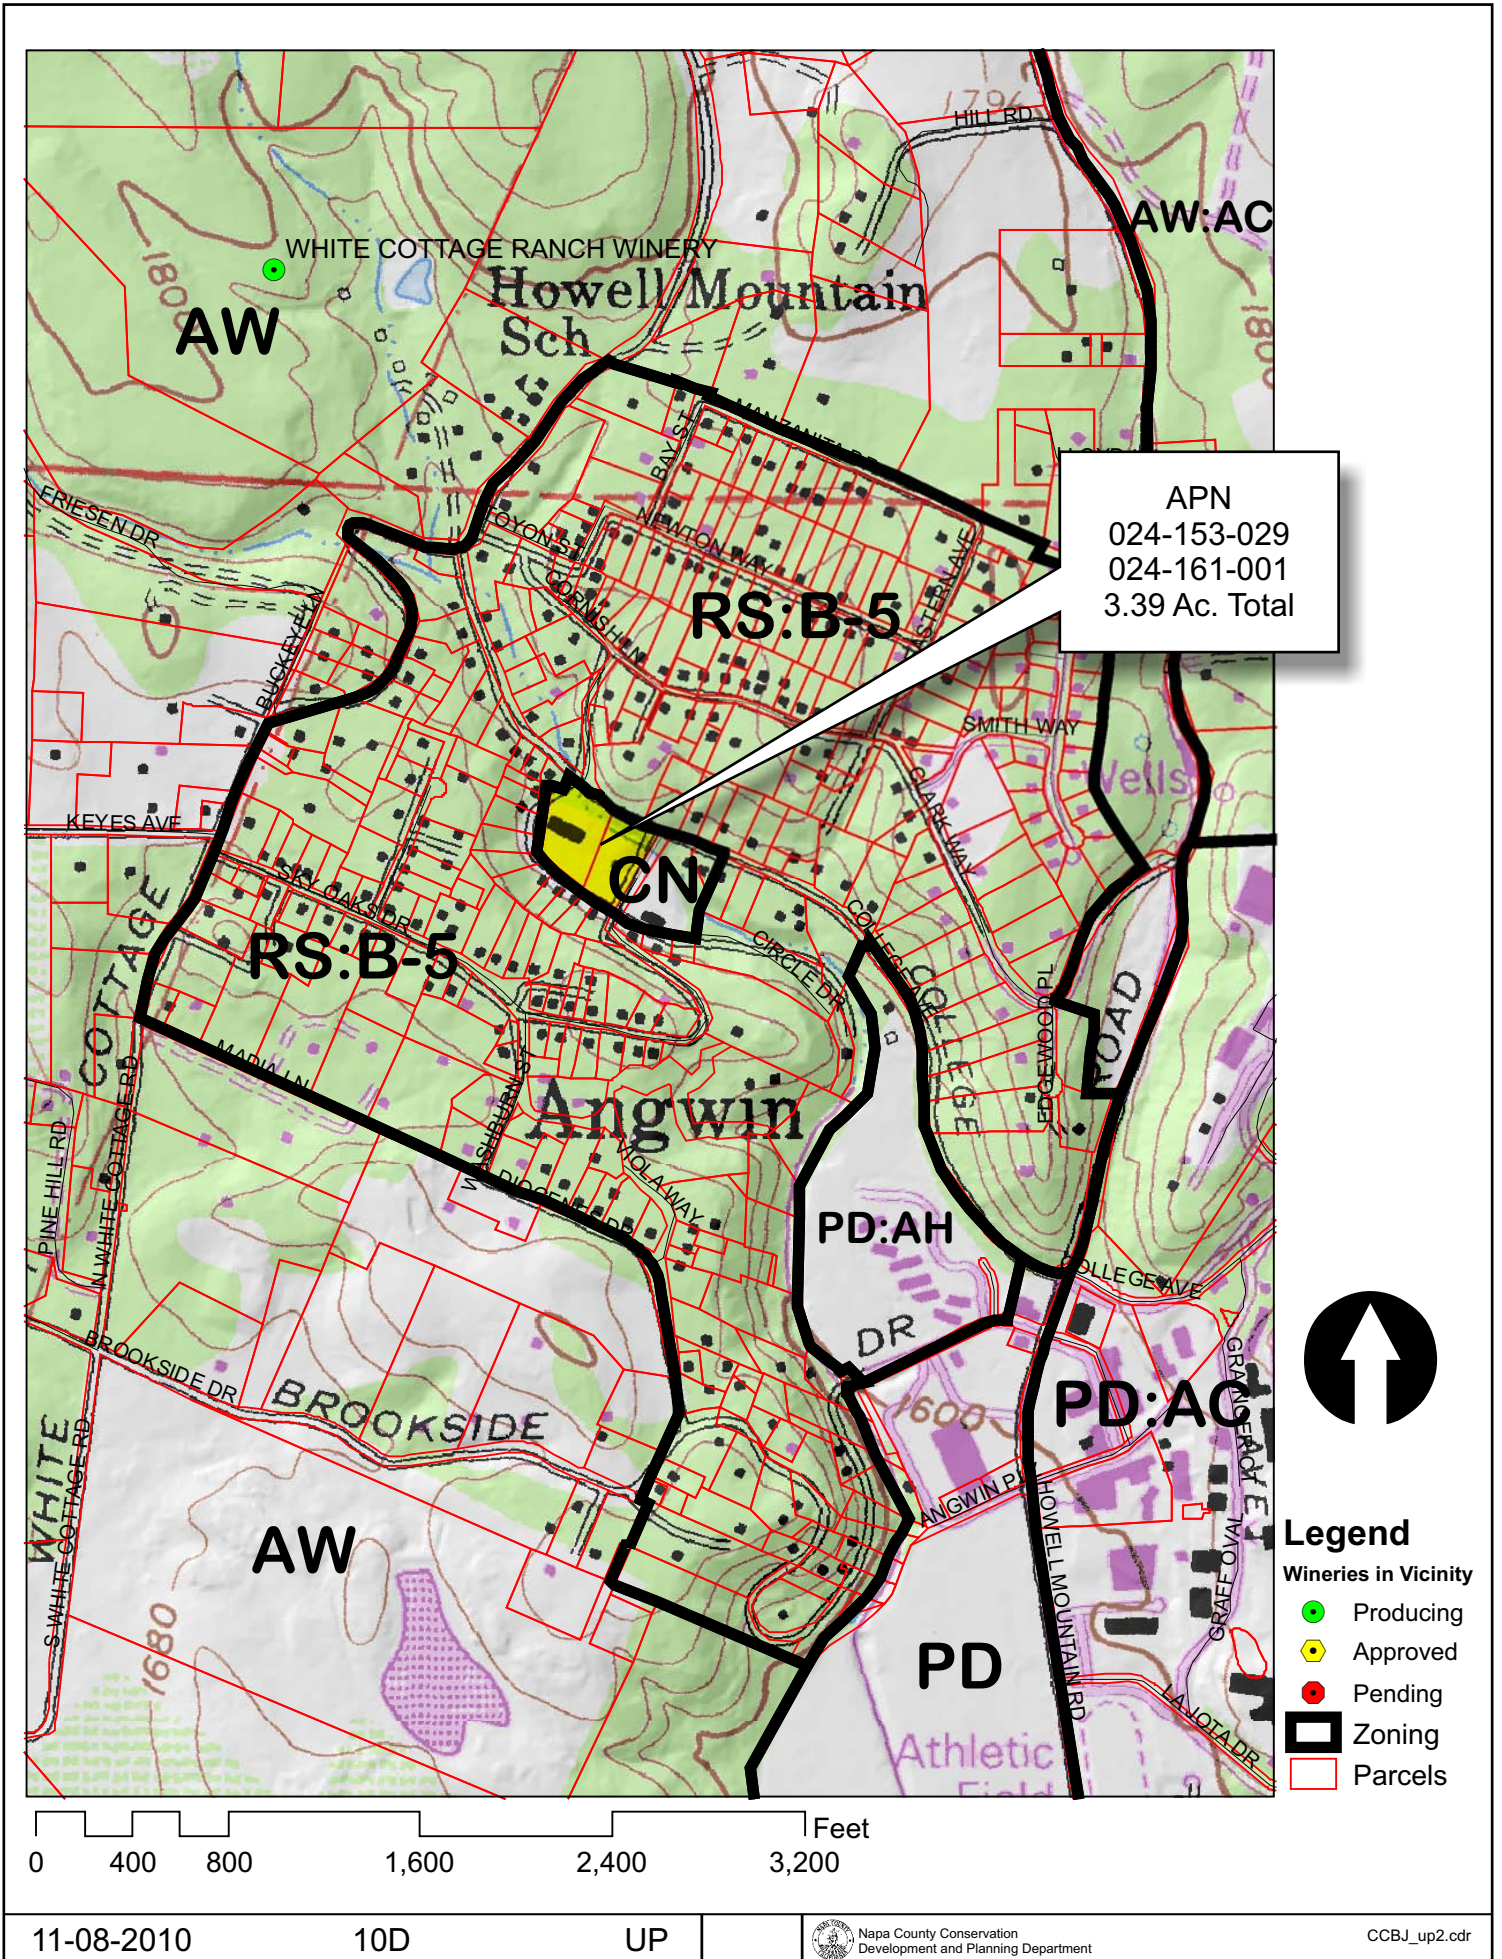

CCBJ PROPERTIES LLC



0 37.5 75 150 225 300 Feet



11-08-2010

10D


UP




Napa County Conservation
Development and Planning Department

CCBJ_up2.cdr



CCBJ PROPERTIES LLC

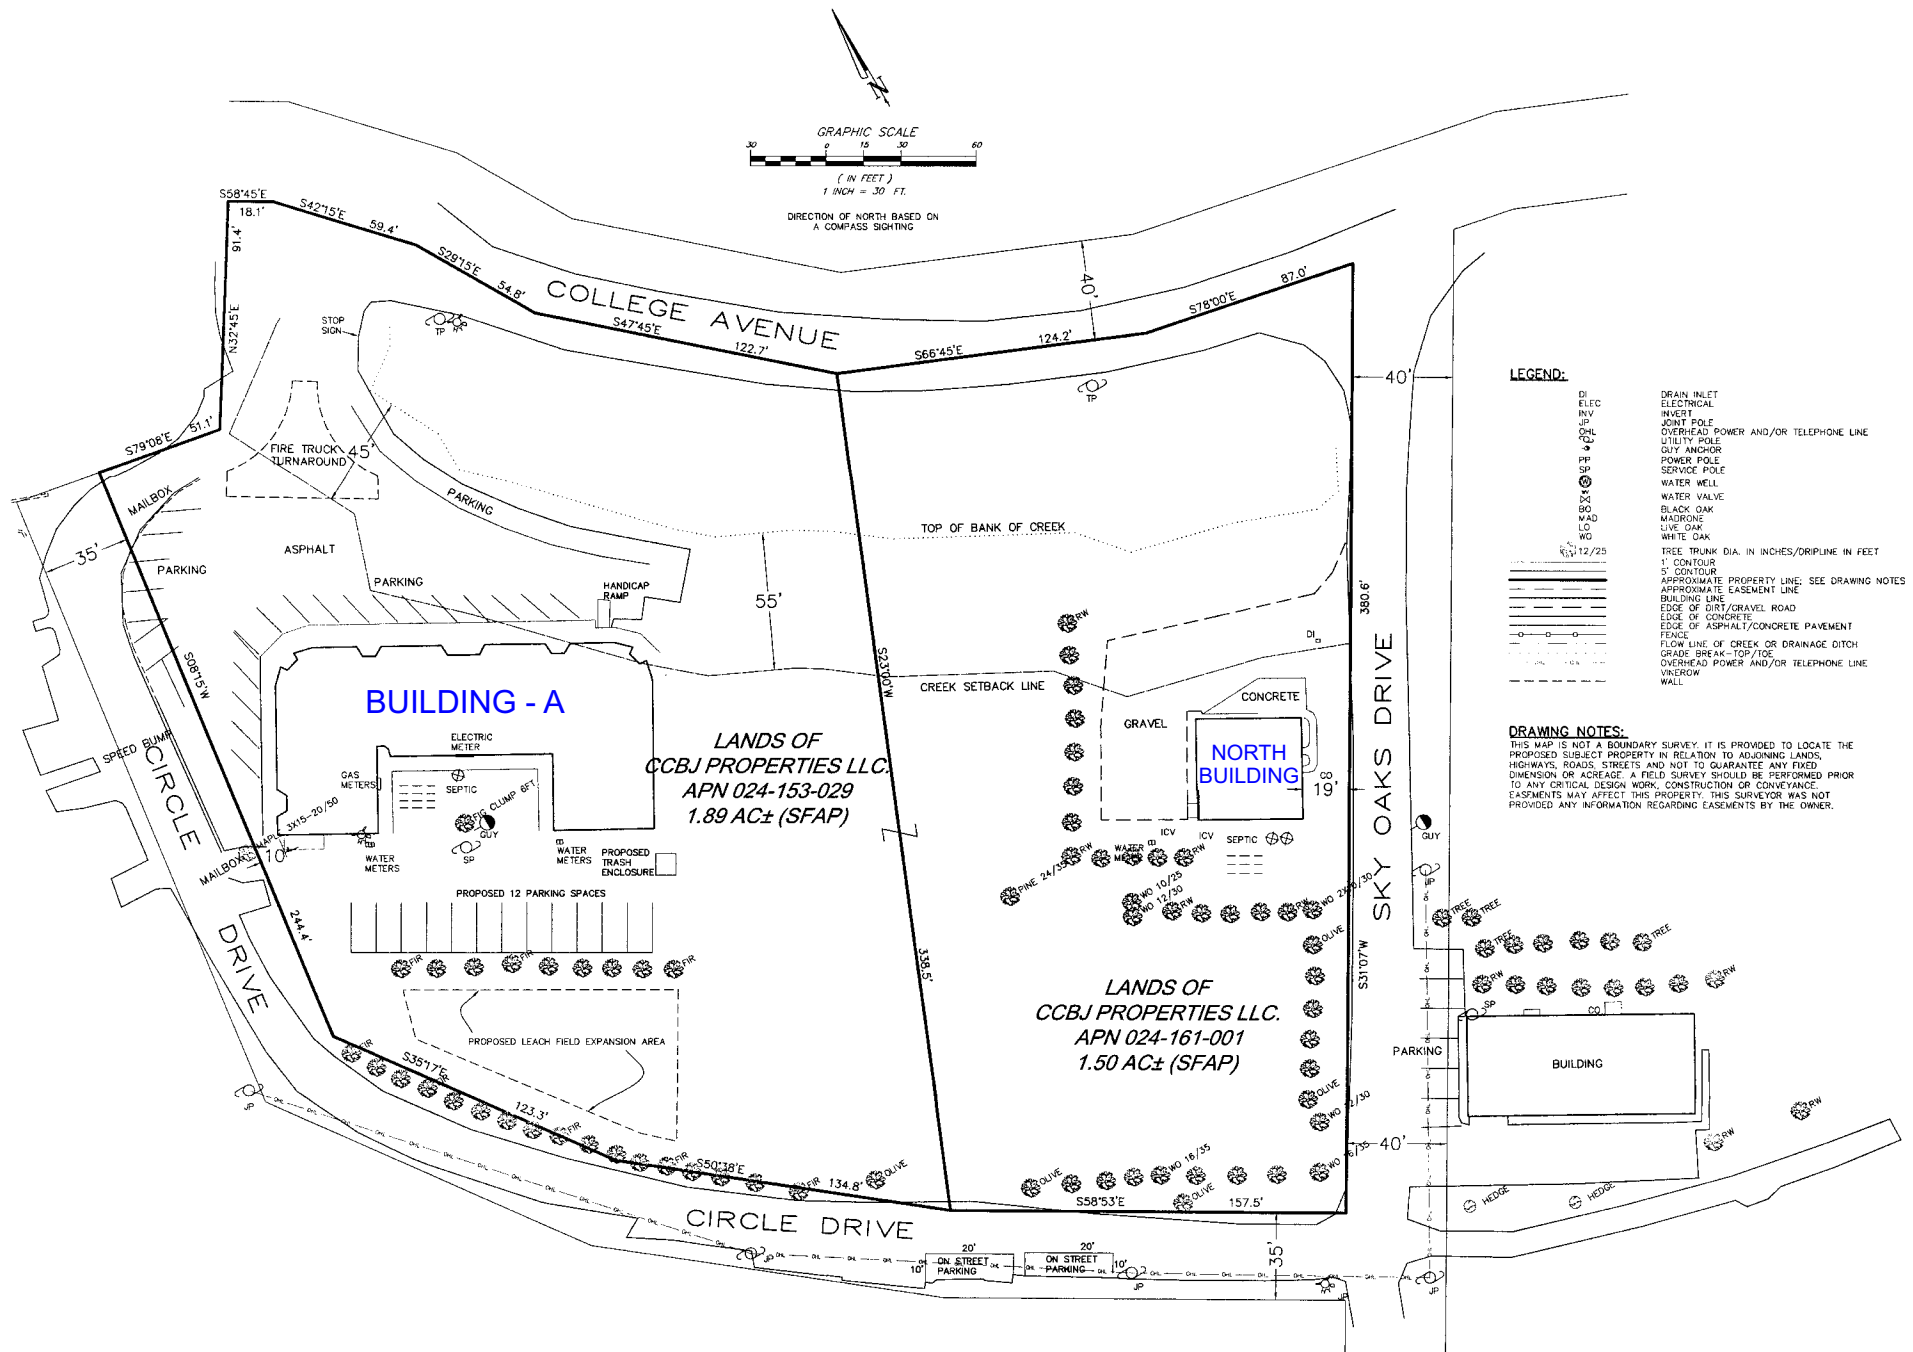

BUILDING - A
FLOOR PLAN/AS-BUILT

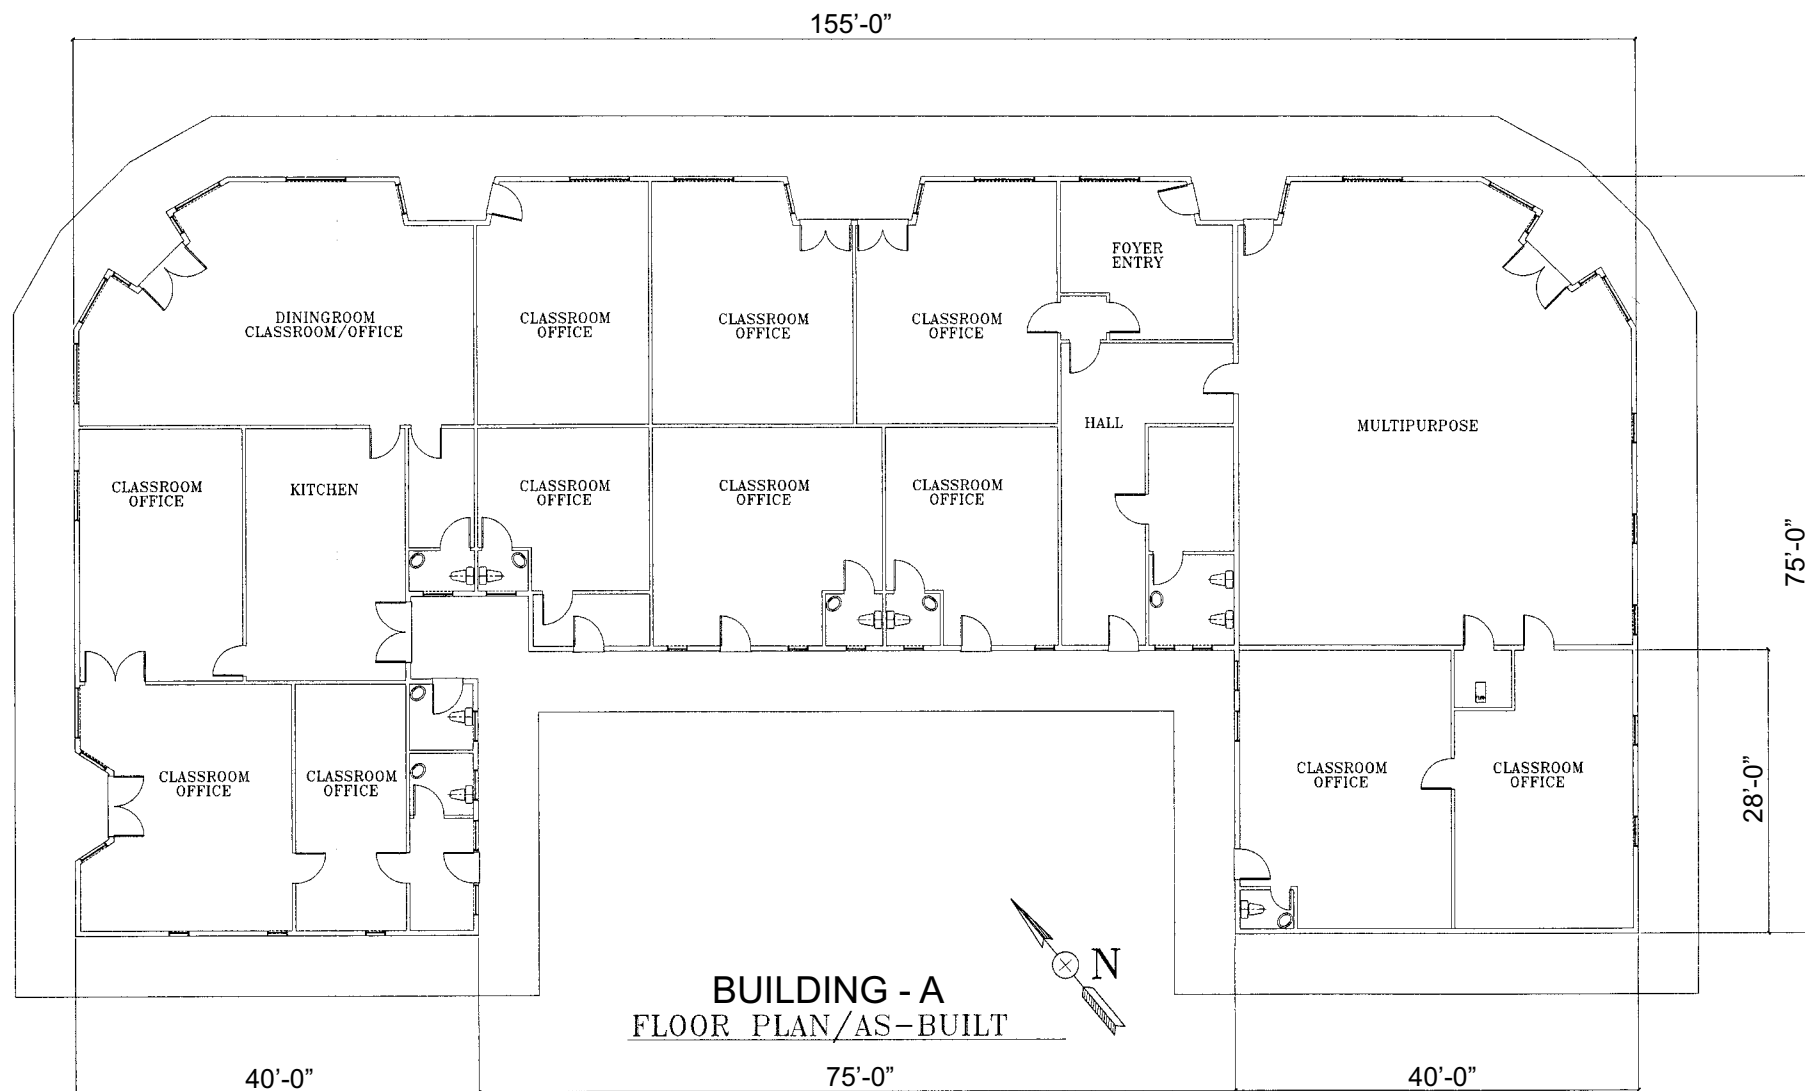

CCBJ PROPERTIES LLC

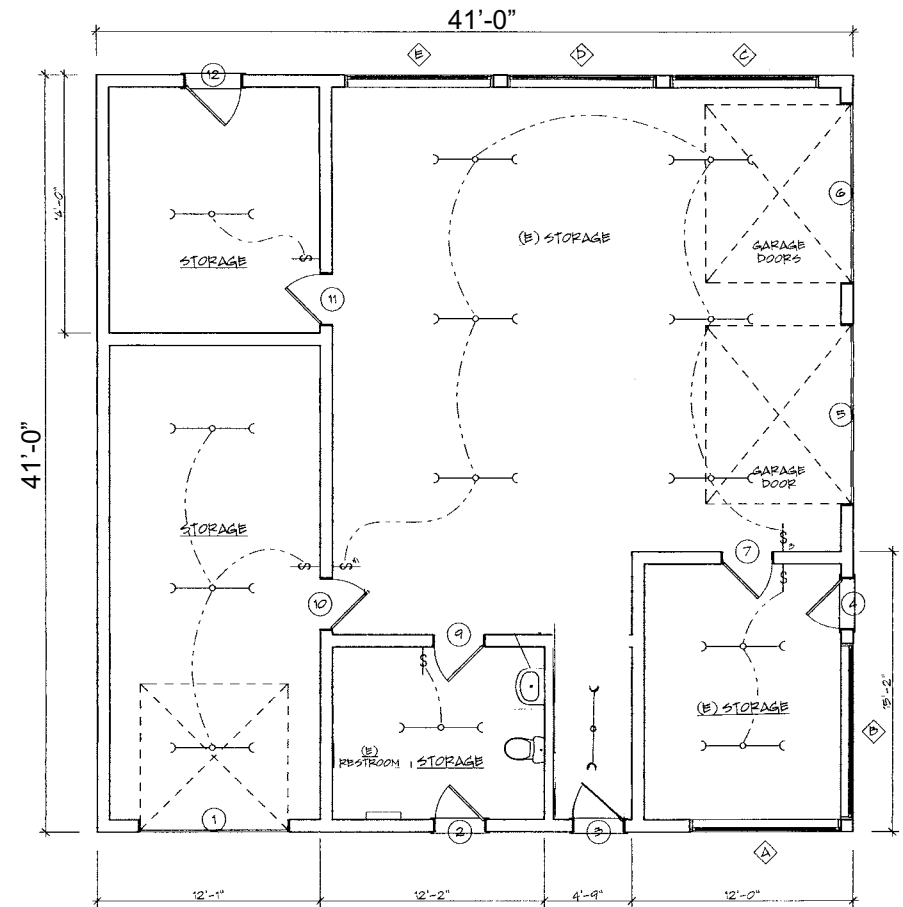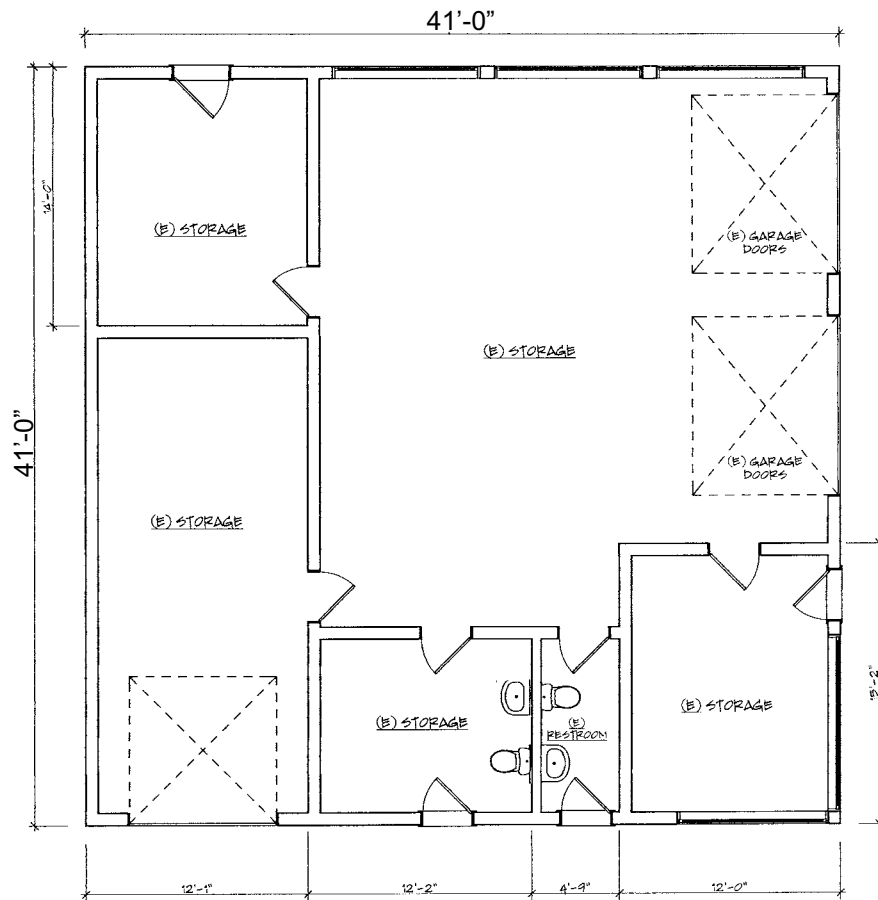

EXISTING NORTH BUILDING PLAN
SCALE: 1/4" = 1'-0"

NEW NORTH BUILDING PLAN
SCALE: 1/4" = 1'-0"