


NAPA COUNTY LAND USE PLAN 2008 - 2030

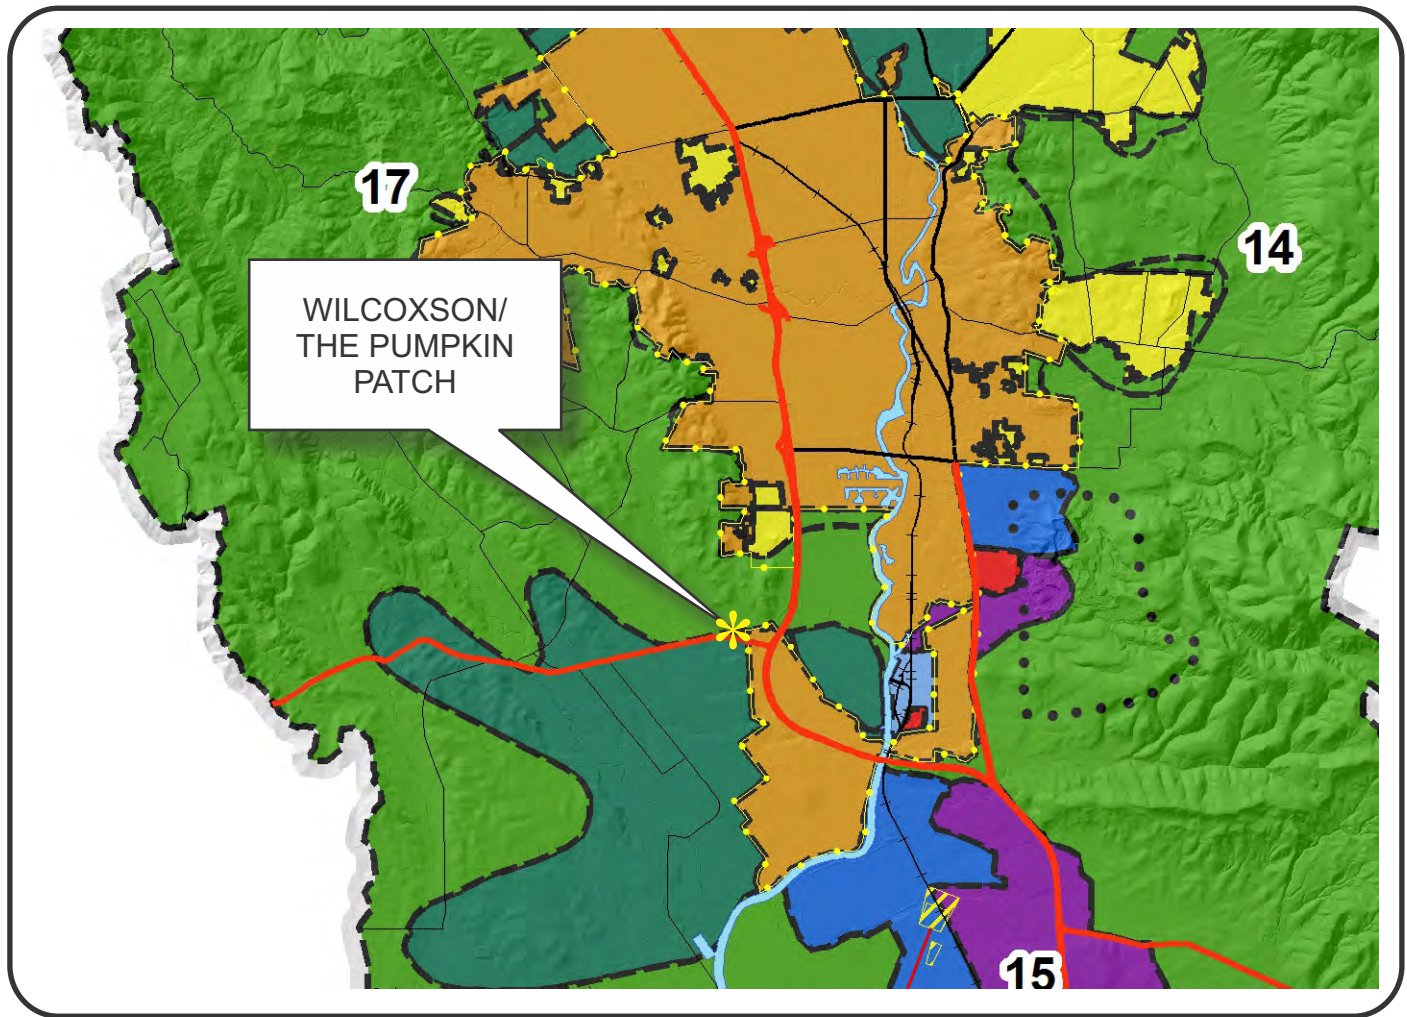

SCALE IN MILES
0 2

LEGEND



URBANIZED OR NON-AGRICULTURAL

- Study Area
- Cities
- Urban Residential*
- Rural Residential*
- Industrial
- Public-Institutional
- Napa Pipe Mixed Use

OPEN SPACE

- Agriculture, Watershed & Open Space
- Agricultural Resource


TRANSPORTATION

- Mineral Resource
- Limited Access Highway
- Major Road
- American Canyon ULL
- City of Napa RUL
- Landfill - General Plan
- Secondary Road
- Airport
- Railroad
- Airport Clear Zone



* See Action Item AG/LU-114.1 regarding agriculturally zoned areas within these land use designations

APN
047-230-034
08-28-2014
3B UP

WILCOXSON

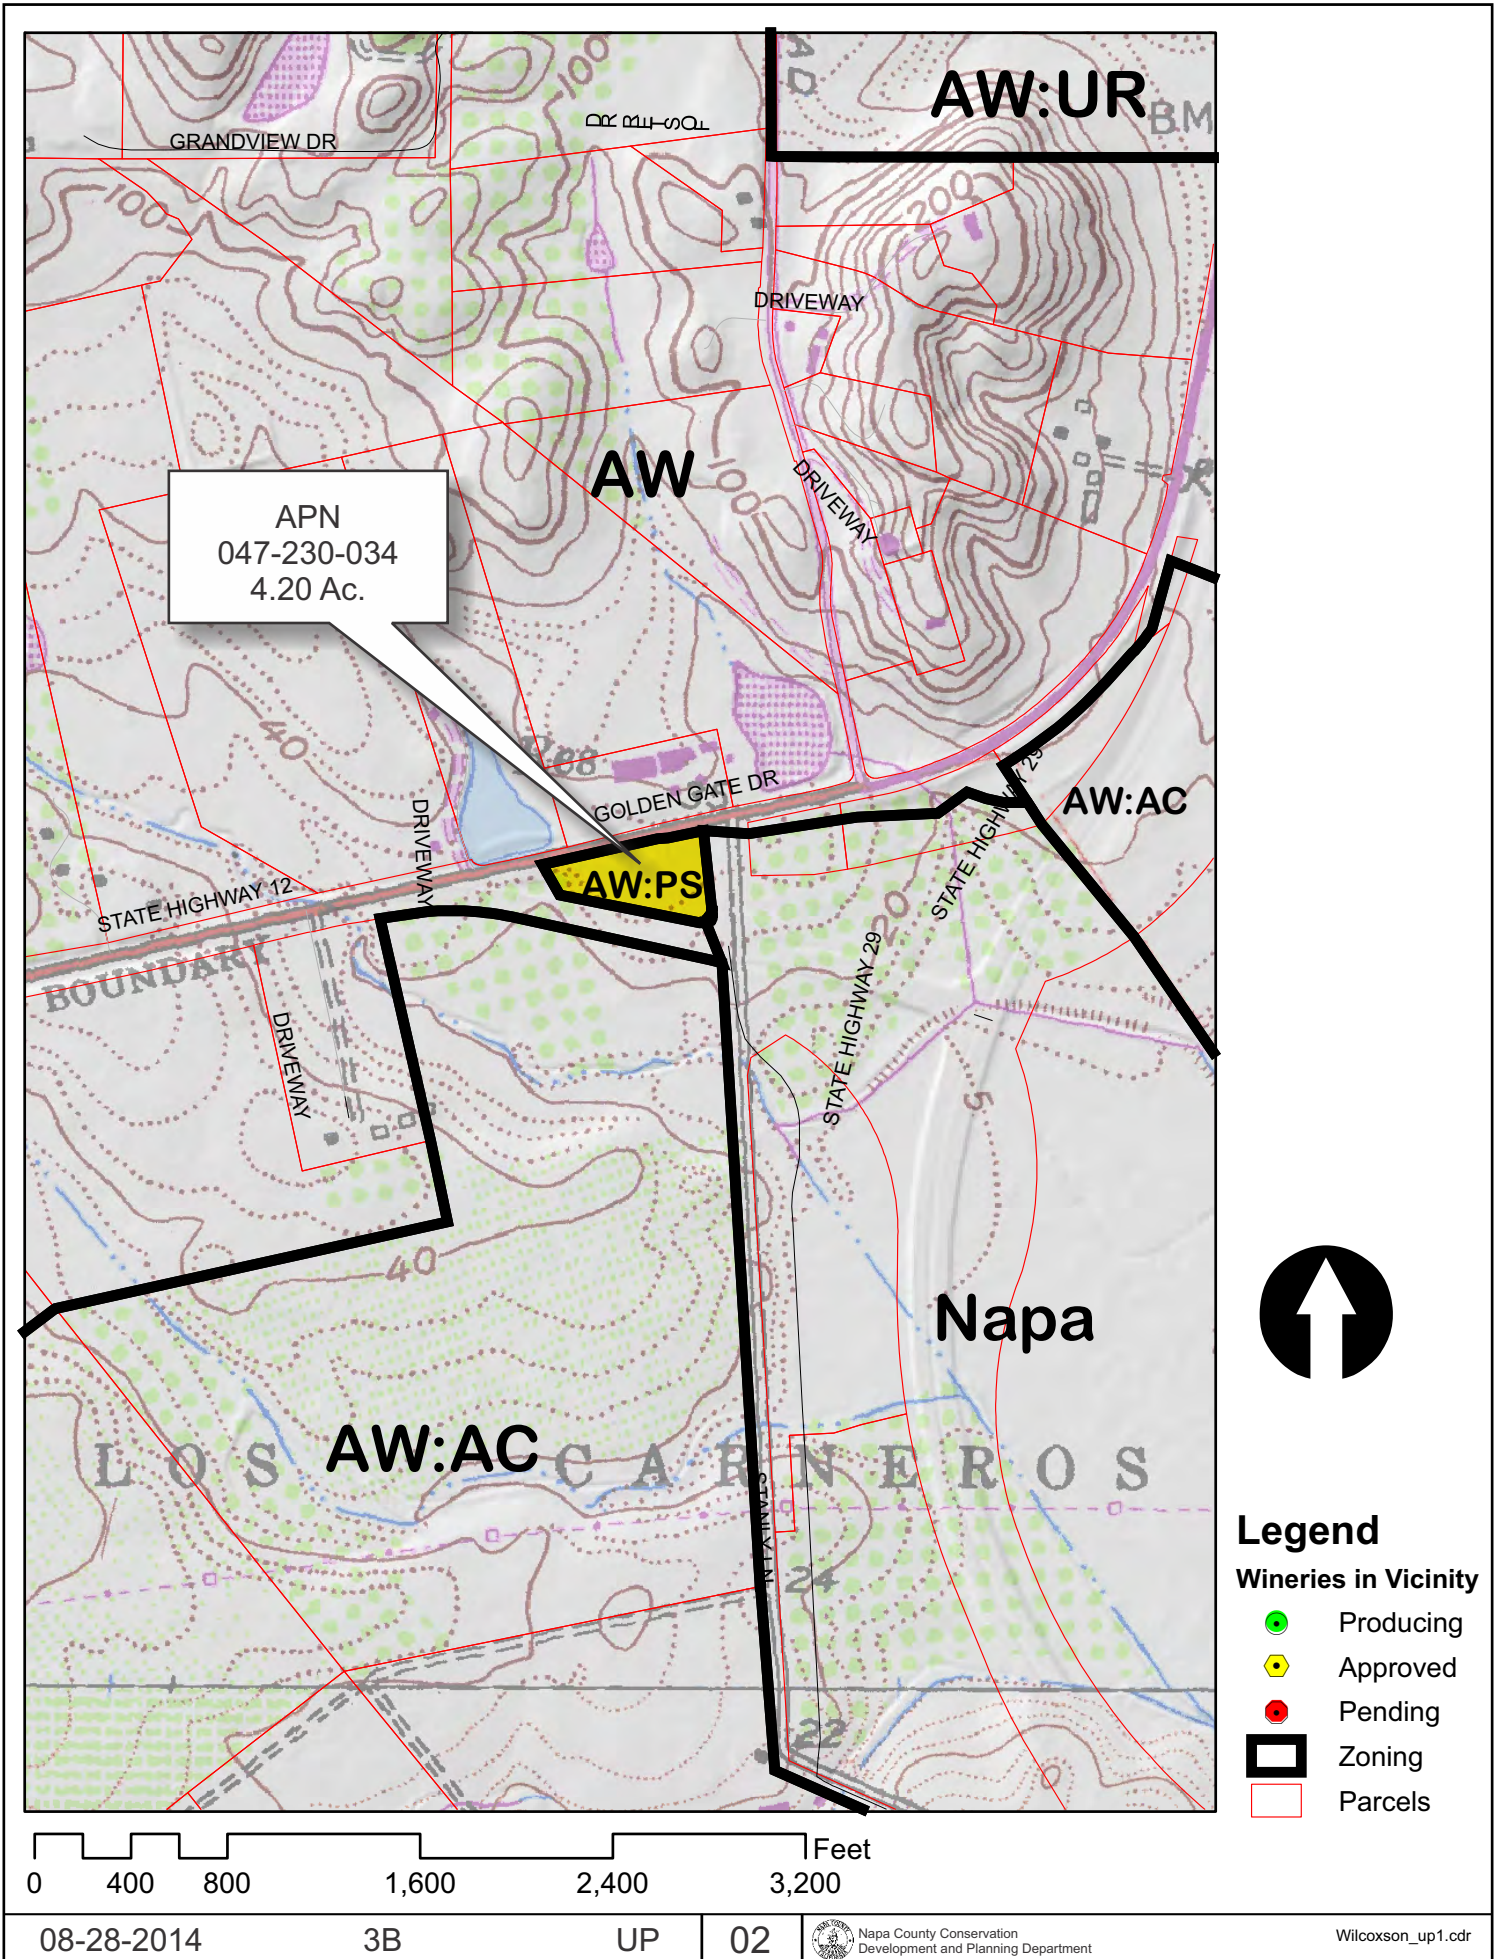

WILCOXSON

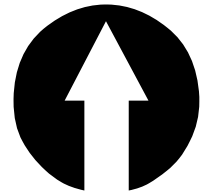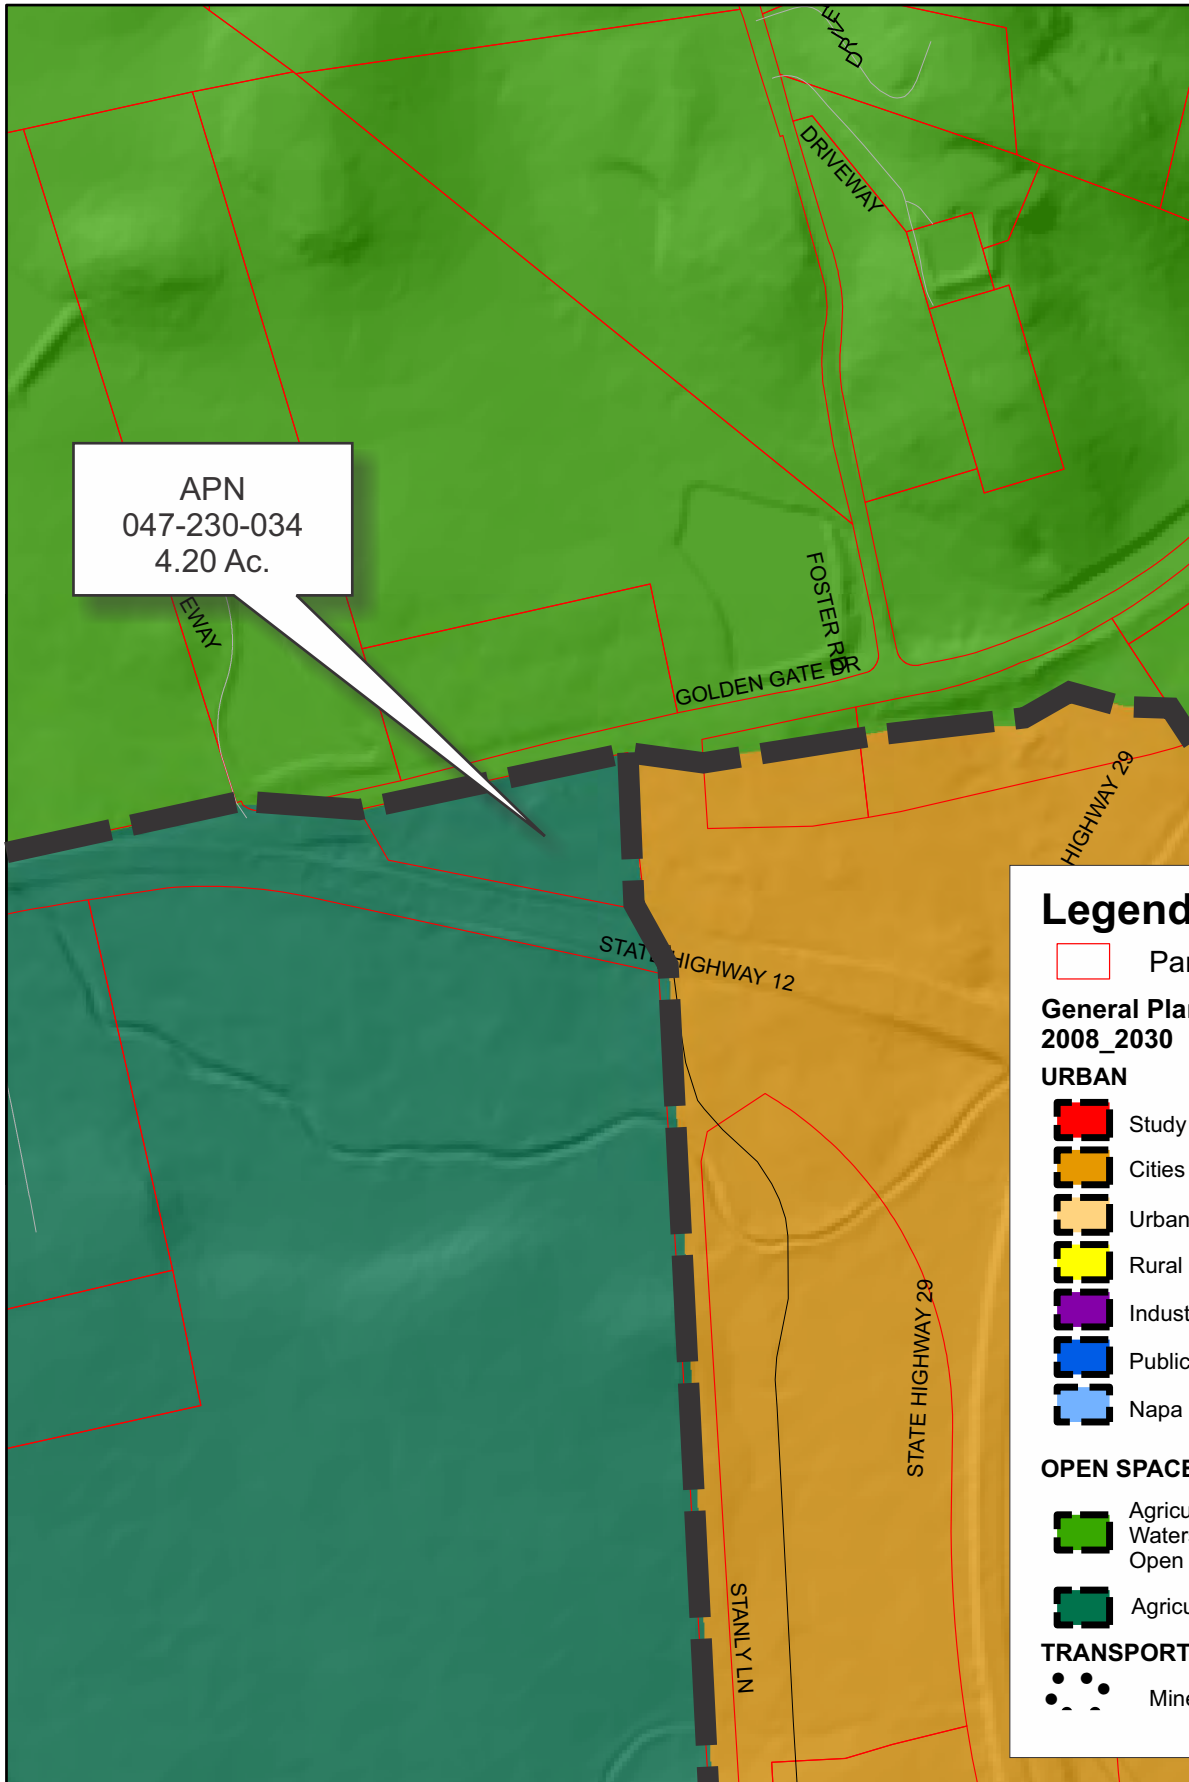

Legend

Parcels

General Plan 2008_2030

URBAN

- Study Area
- Cities
- Urban Residential
- Rural Residential
- Industrial
- Public-Institutional
- Napa Pipe Mixed Use

OPEN SPACE

- Agriculture, Watershed & Open Space
- Agricultural Resource

TRANSPORTATION

- Mineral Resource

0 240 480 960 1,440 1,920 Feet

General Plan Detail

08-28-2014

3B

UP

03


Napa County Conservation
Development and Planning Department


Wilcoxson_up1.cdr


WILCOXSON




SITE PLAN

 

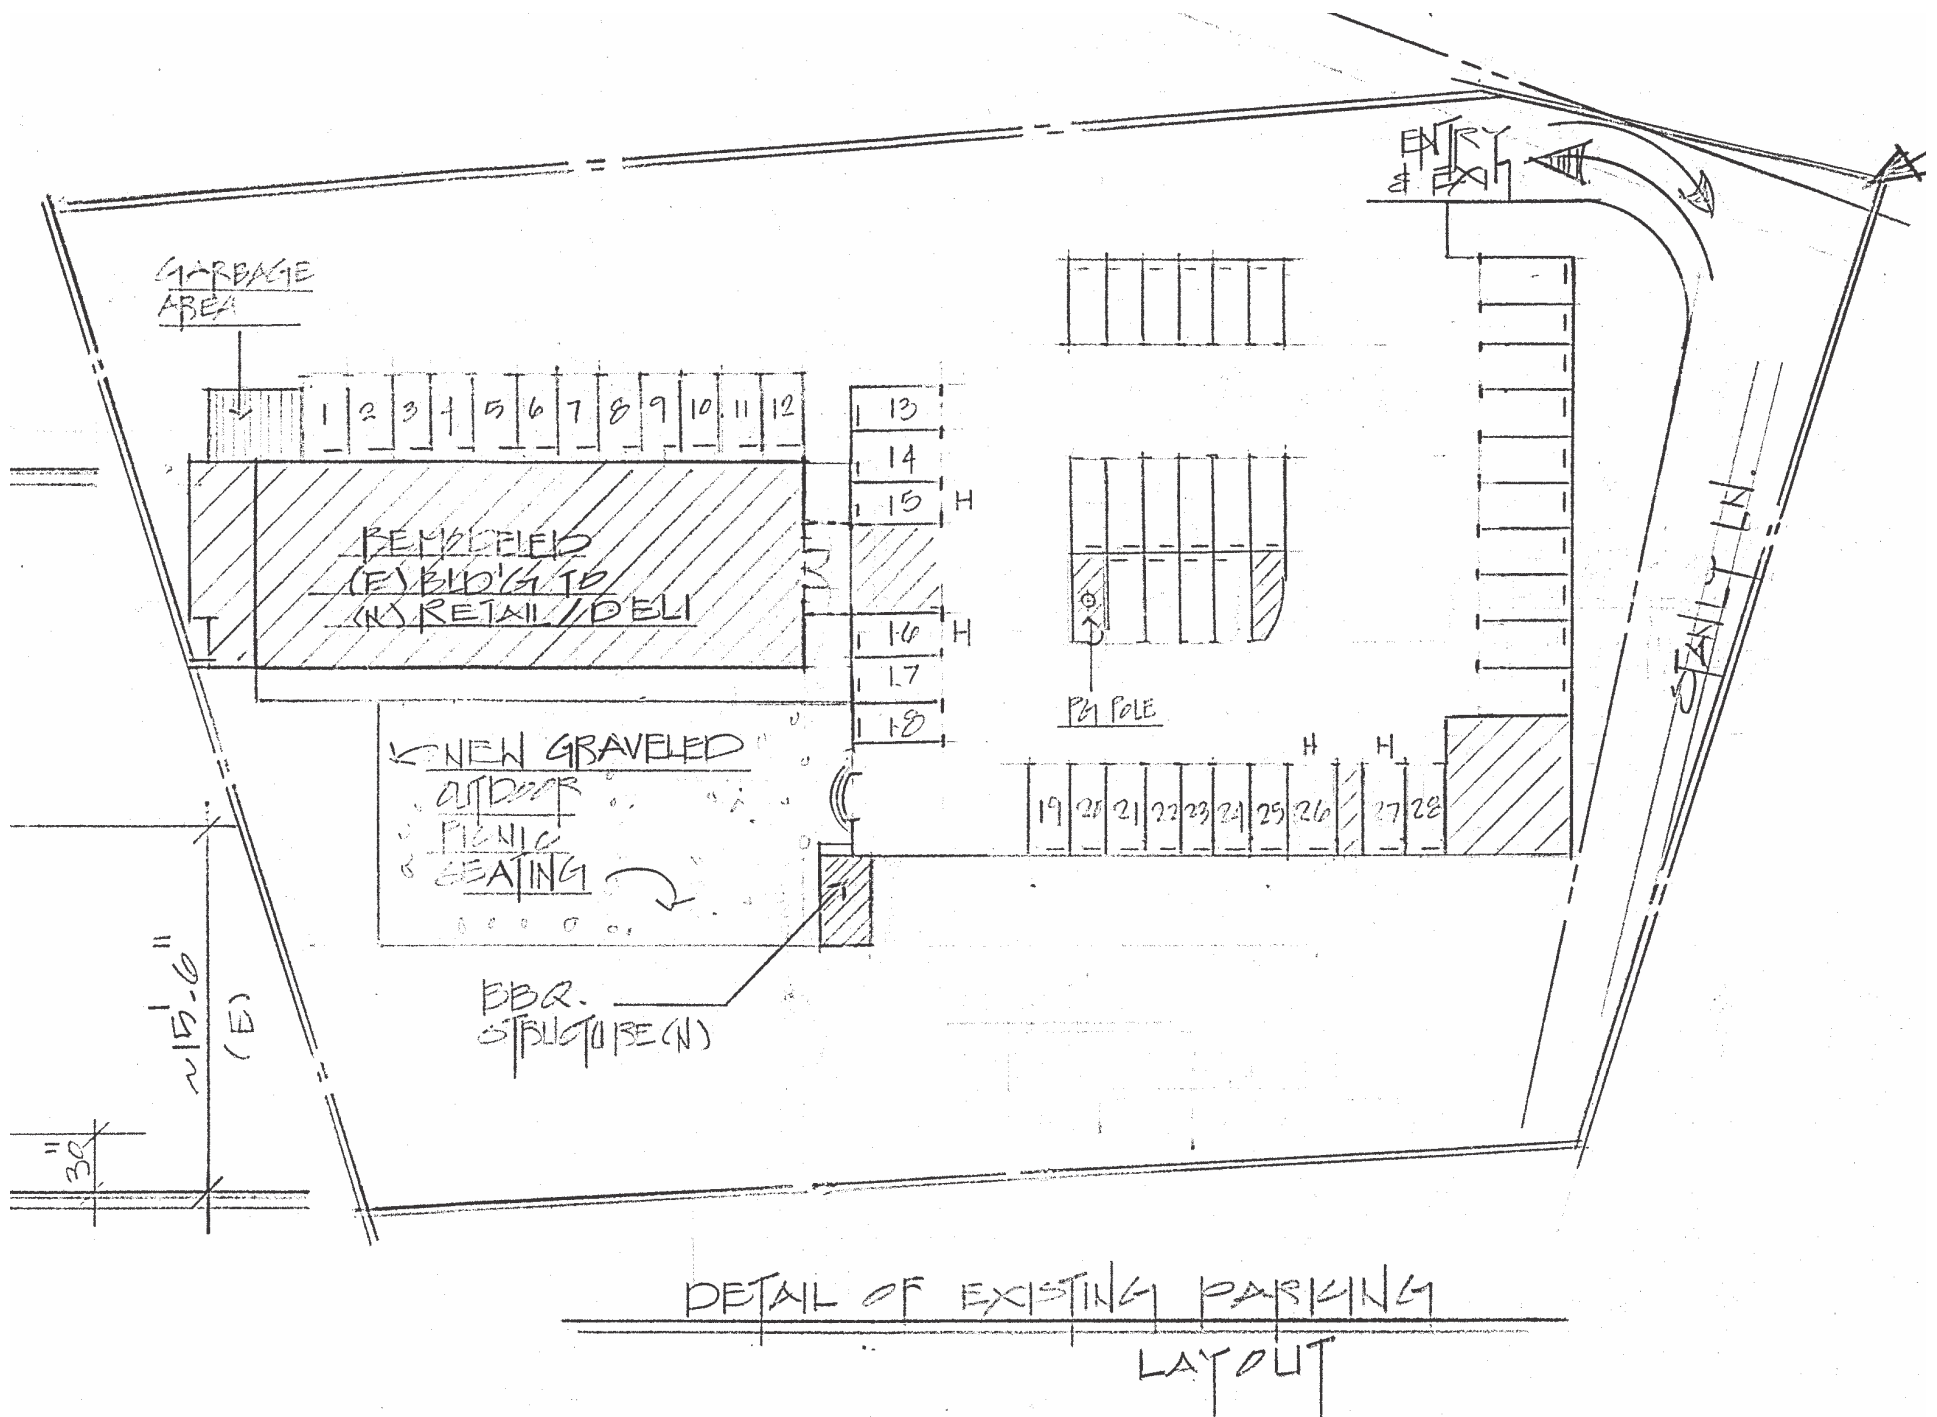

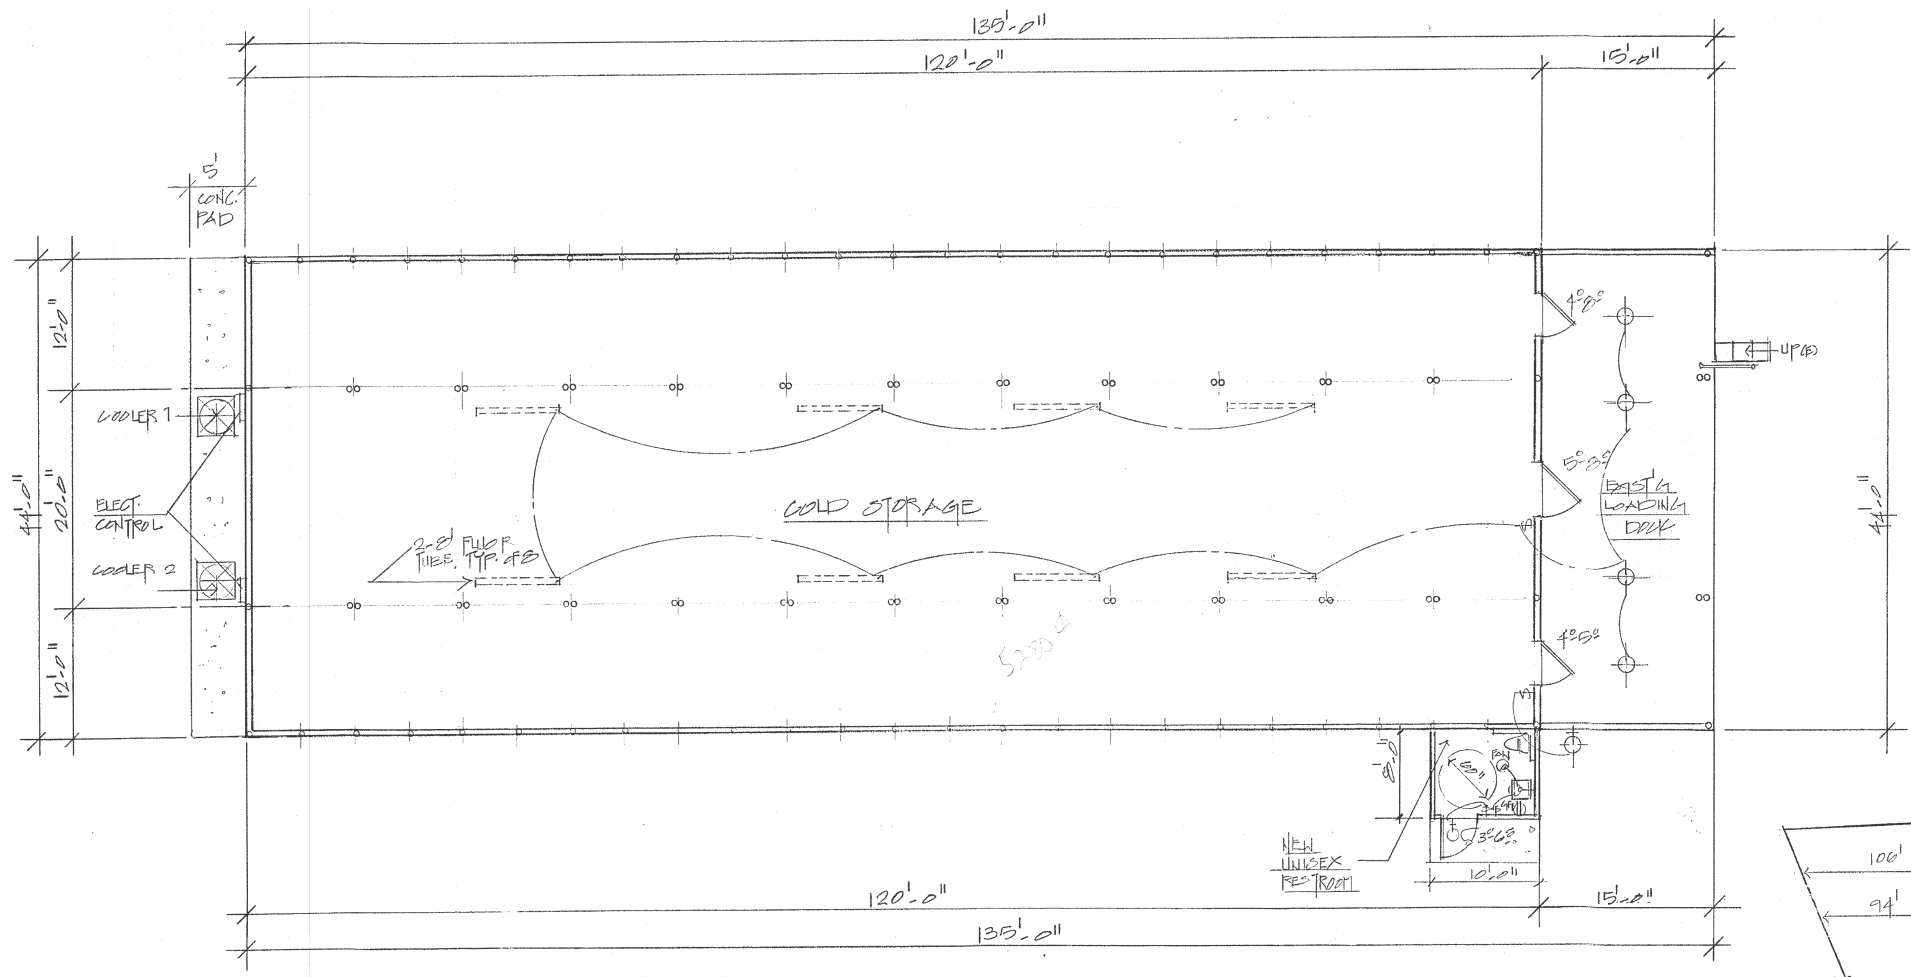


EXISTING COLD STORAGE FLOOR PLAN

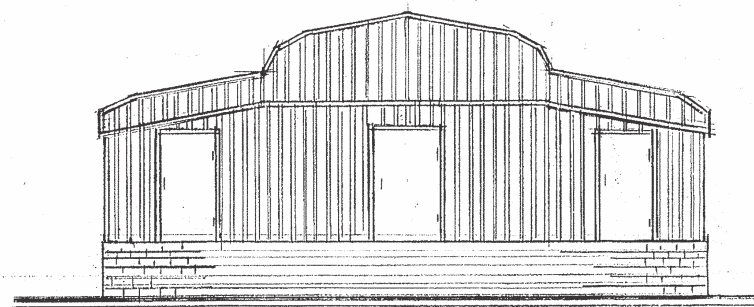


EXISTING
COLD STORAGE EAST ELEVATION

SCALE: 1/8" = 1'-0"

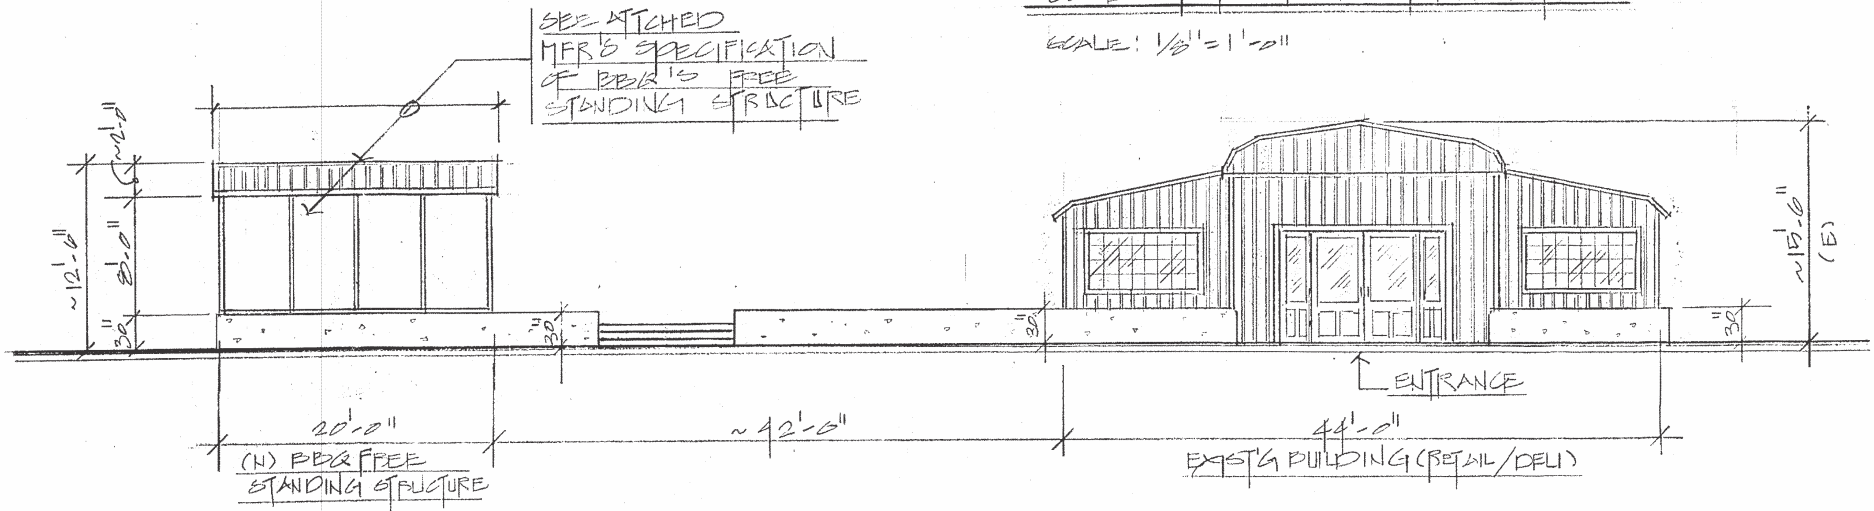

EXISTING RETAIL/DELI - EAST ELEVATION

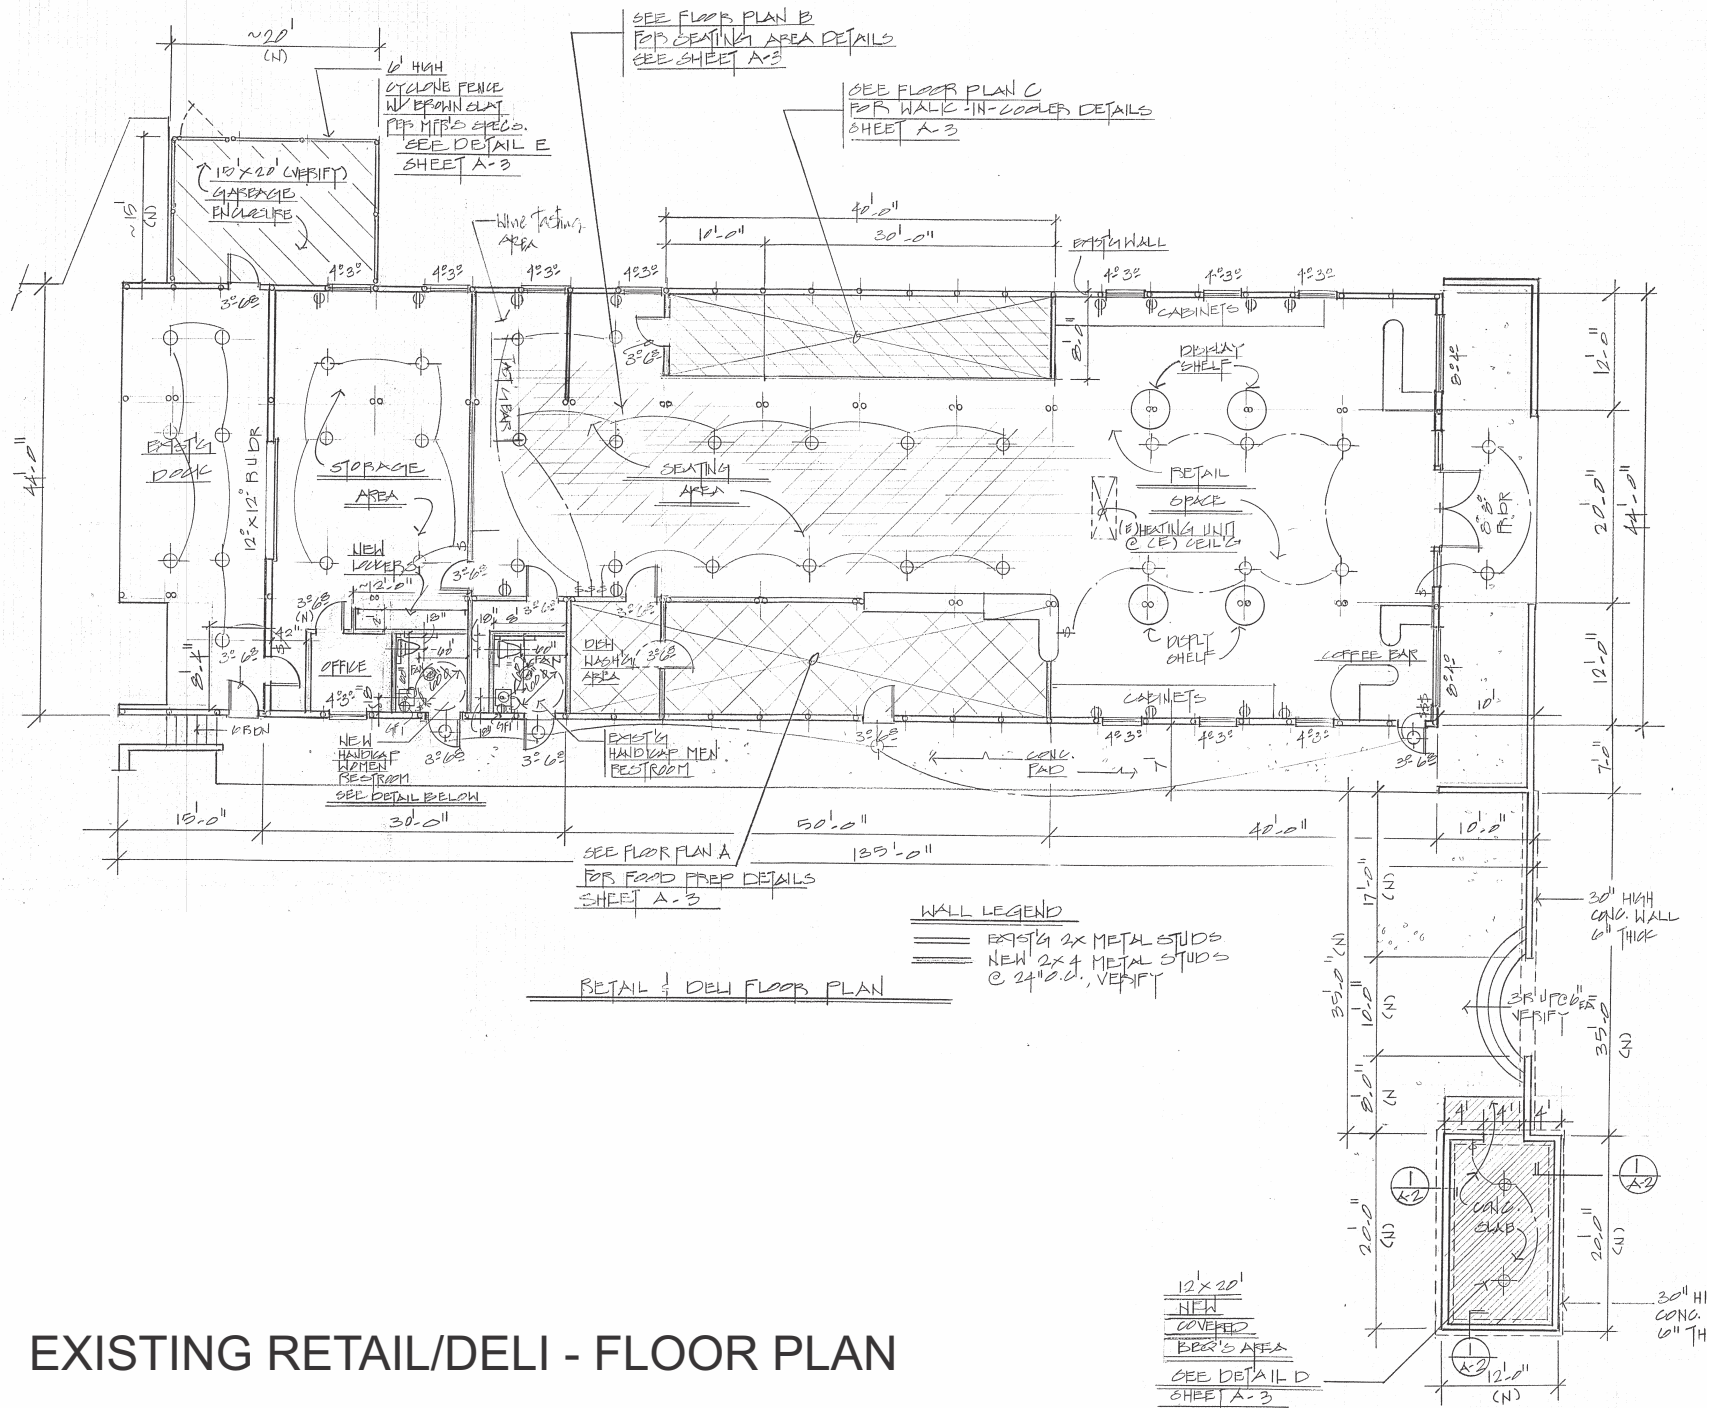

EXISTING RETAIL/DELI - FLOOR PLAN