


NAPA COUNTY LAND USE PLAN 2008 - 2030

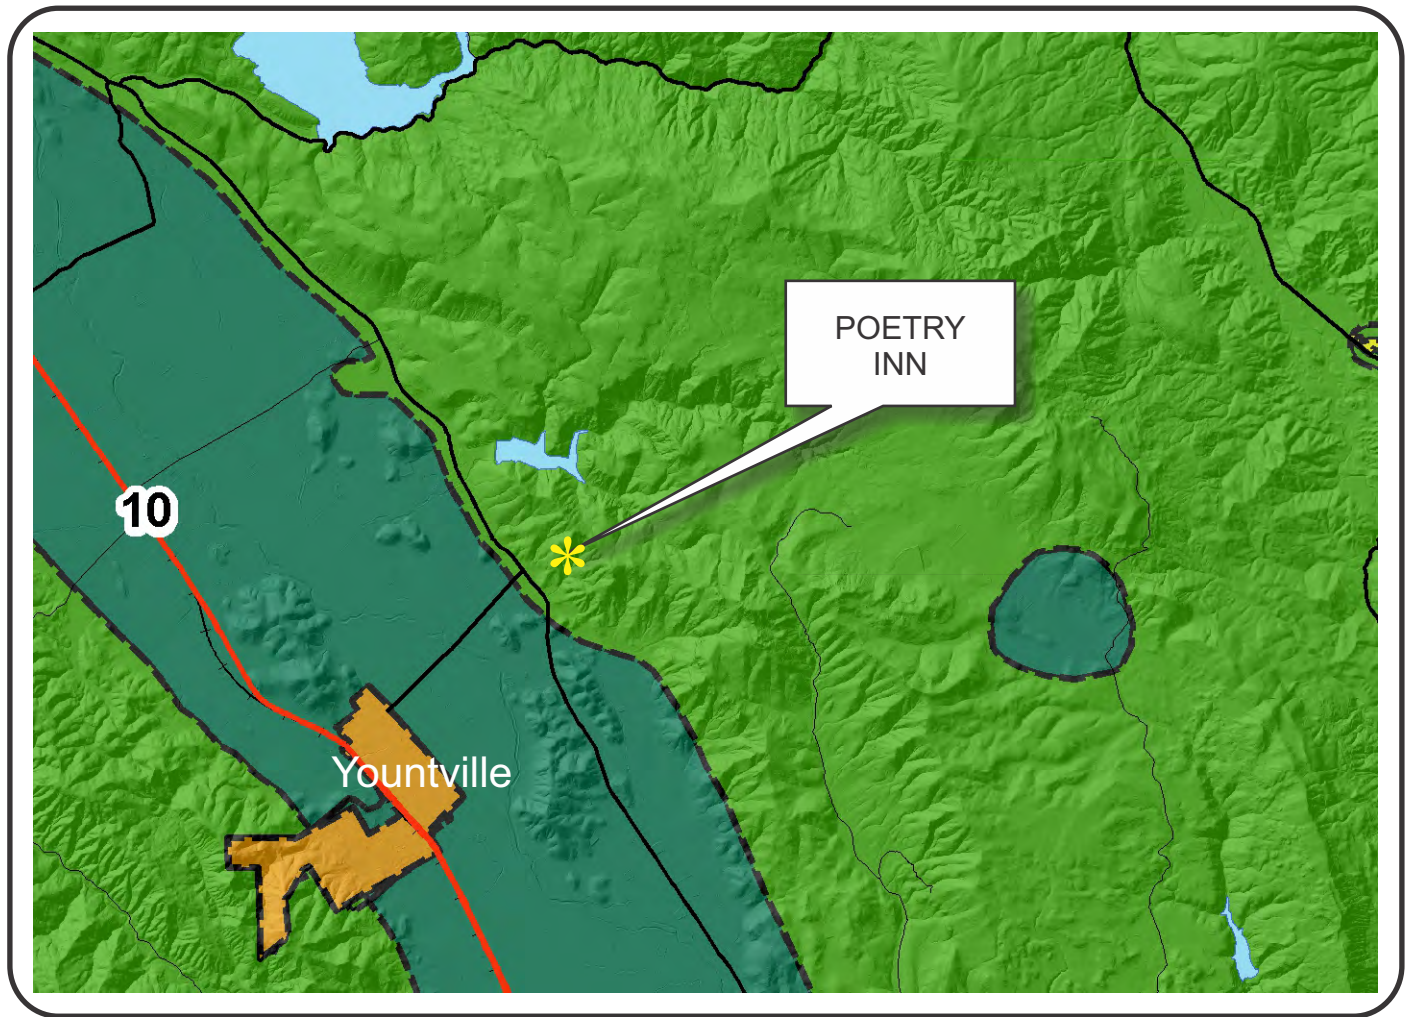

SCALE IN MILES
0 2

LEGEND



URBANIZED OR NON-AGRICULTURAL

- Study Area
- Cities
- Urban Residential*
- Rural Residential*
- Industrial
- Public-Institutional
- Napa Pipe Mixed Use

OPEN SPACE


- Agriculture, Watershed & Open Space
- Agricultural Resource

TRANSPORTATION


- Mineral Resource
- Limited Access Highway
- Major Road
- American Canyon ULL
- City of Napa RUL
- Landfill - General Plan
- Secondary Road
- Airport
- Railroad
- Airport Clear Zone

* See Action Item AG/LU-114.1 regarding agriculturally zoned areas within these land use designations

POETRY INN

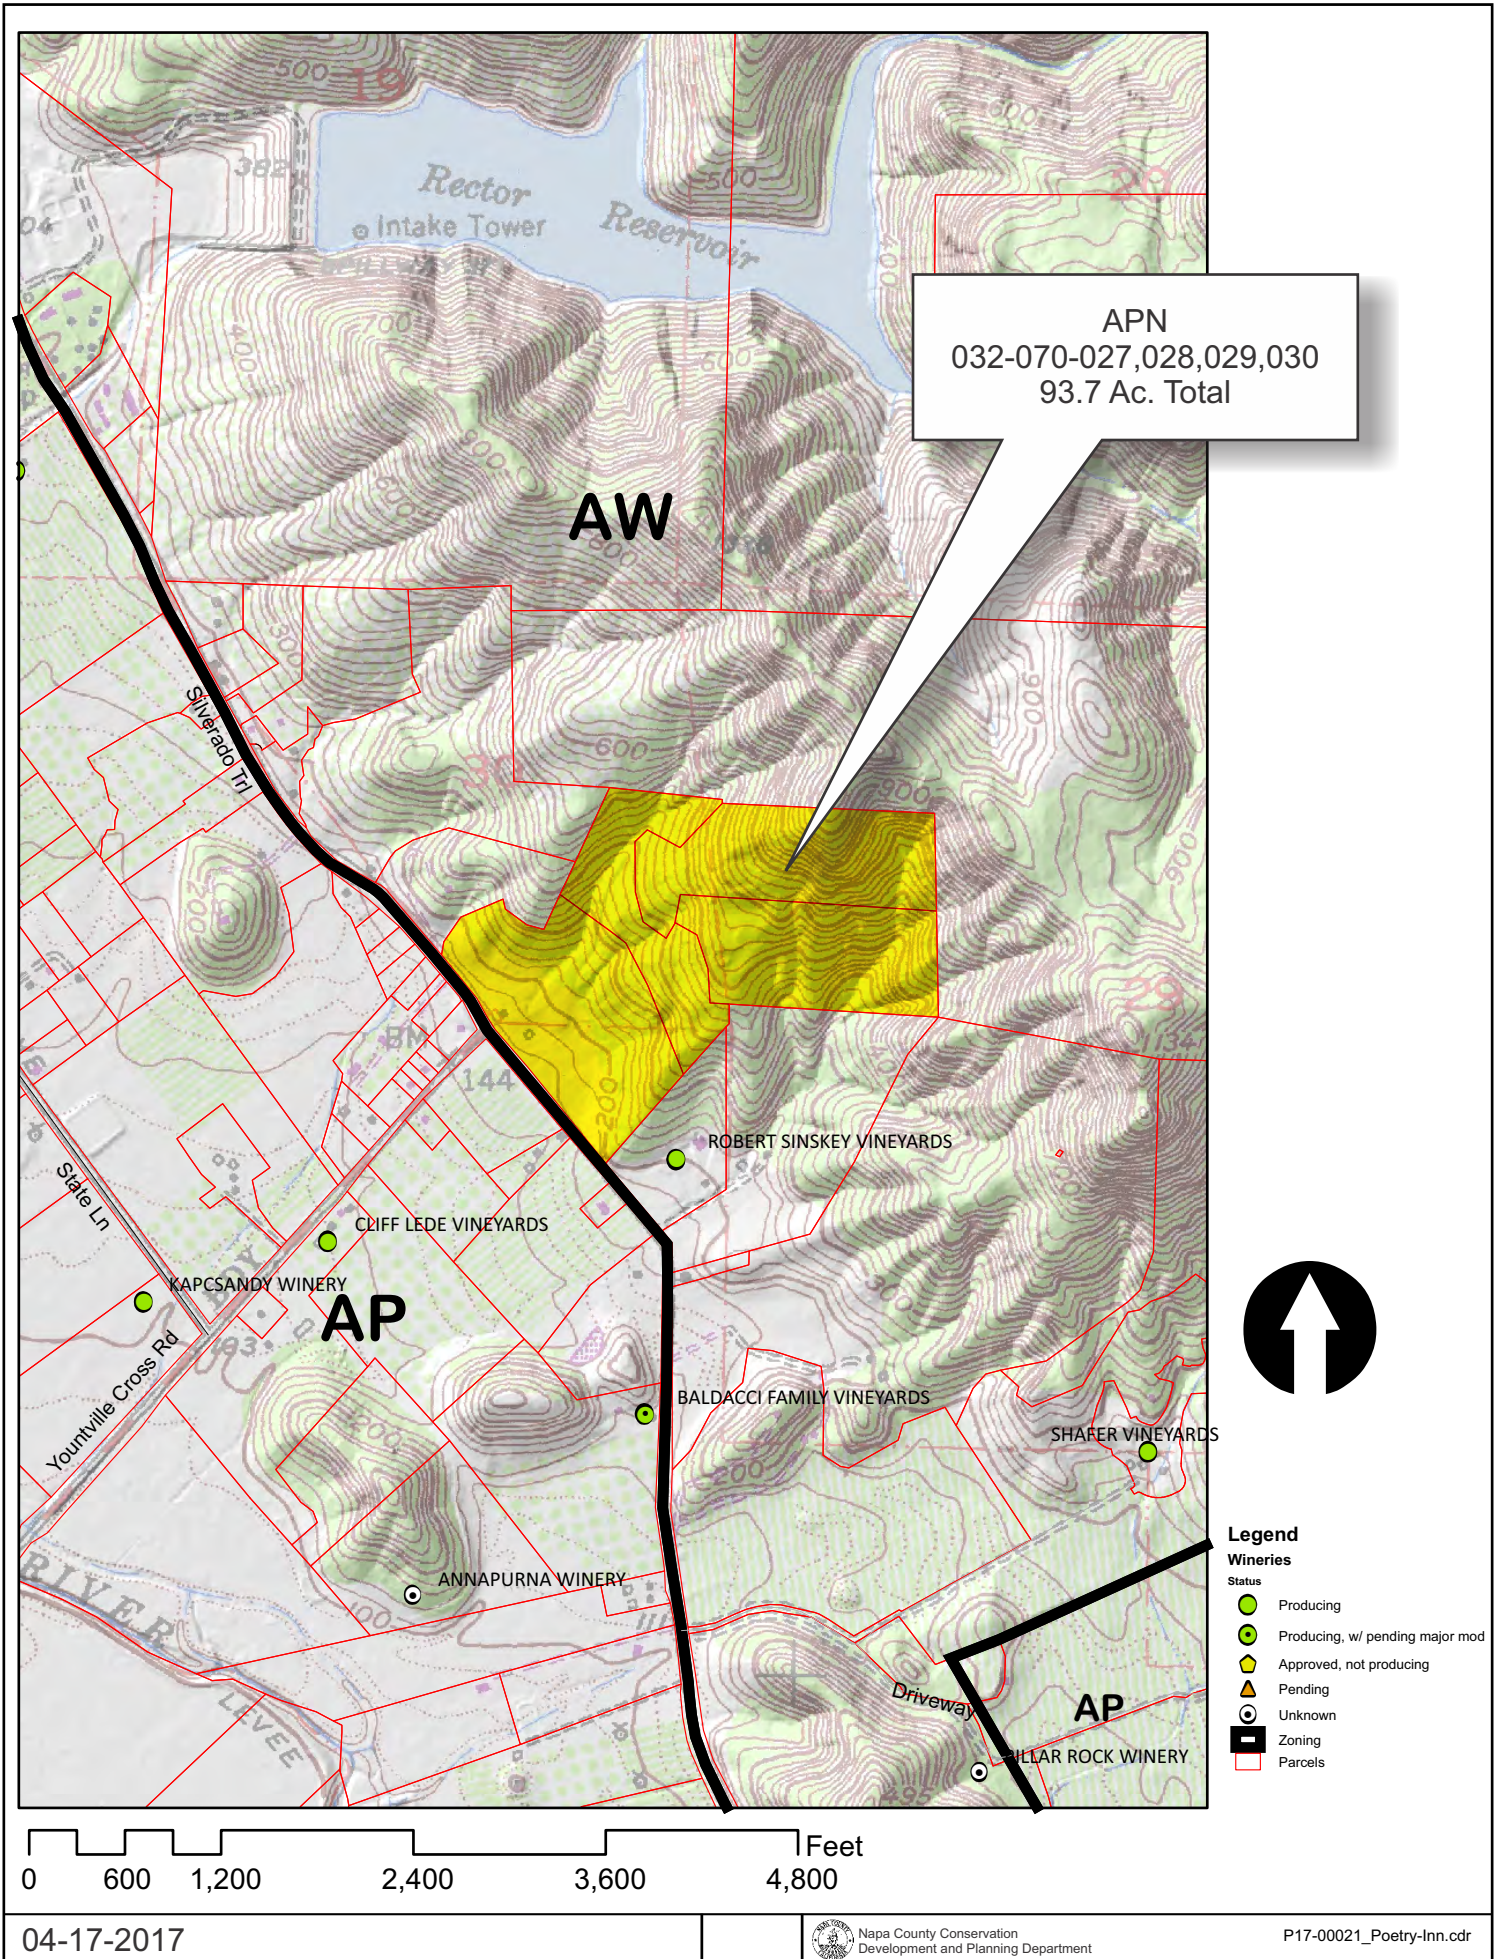


POETRY INN

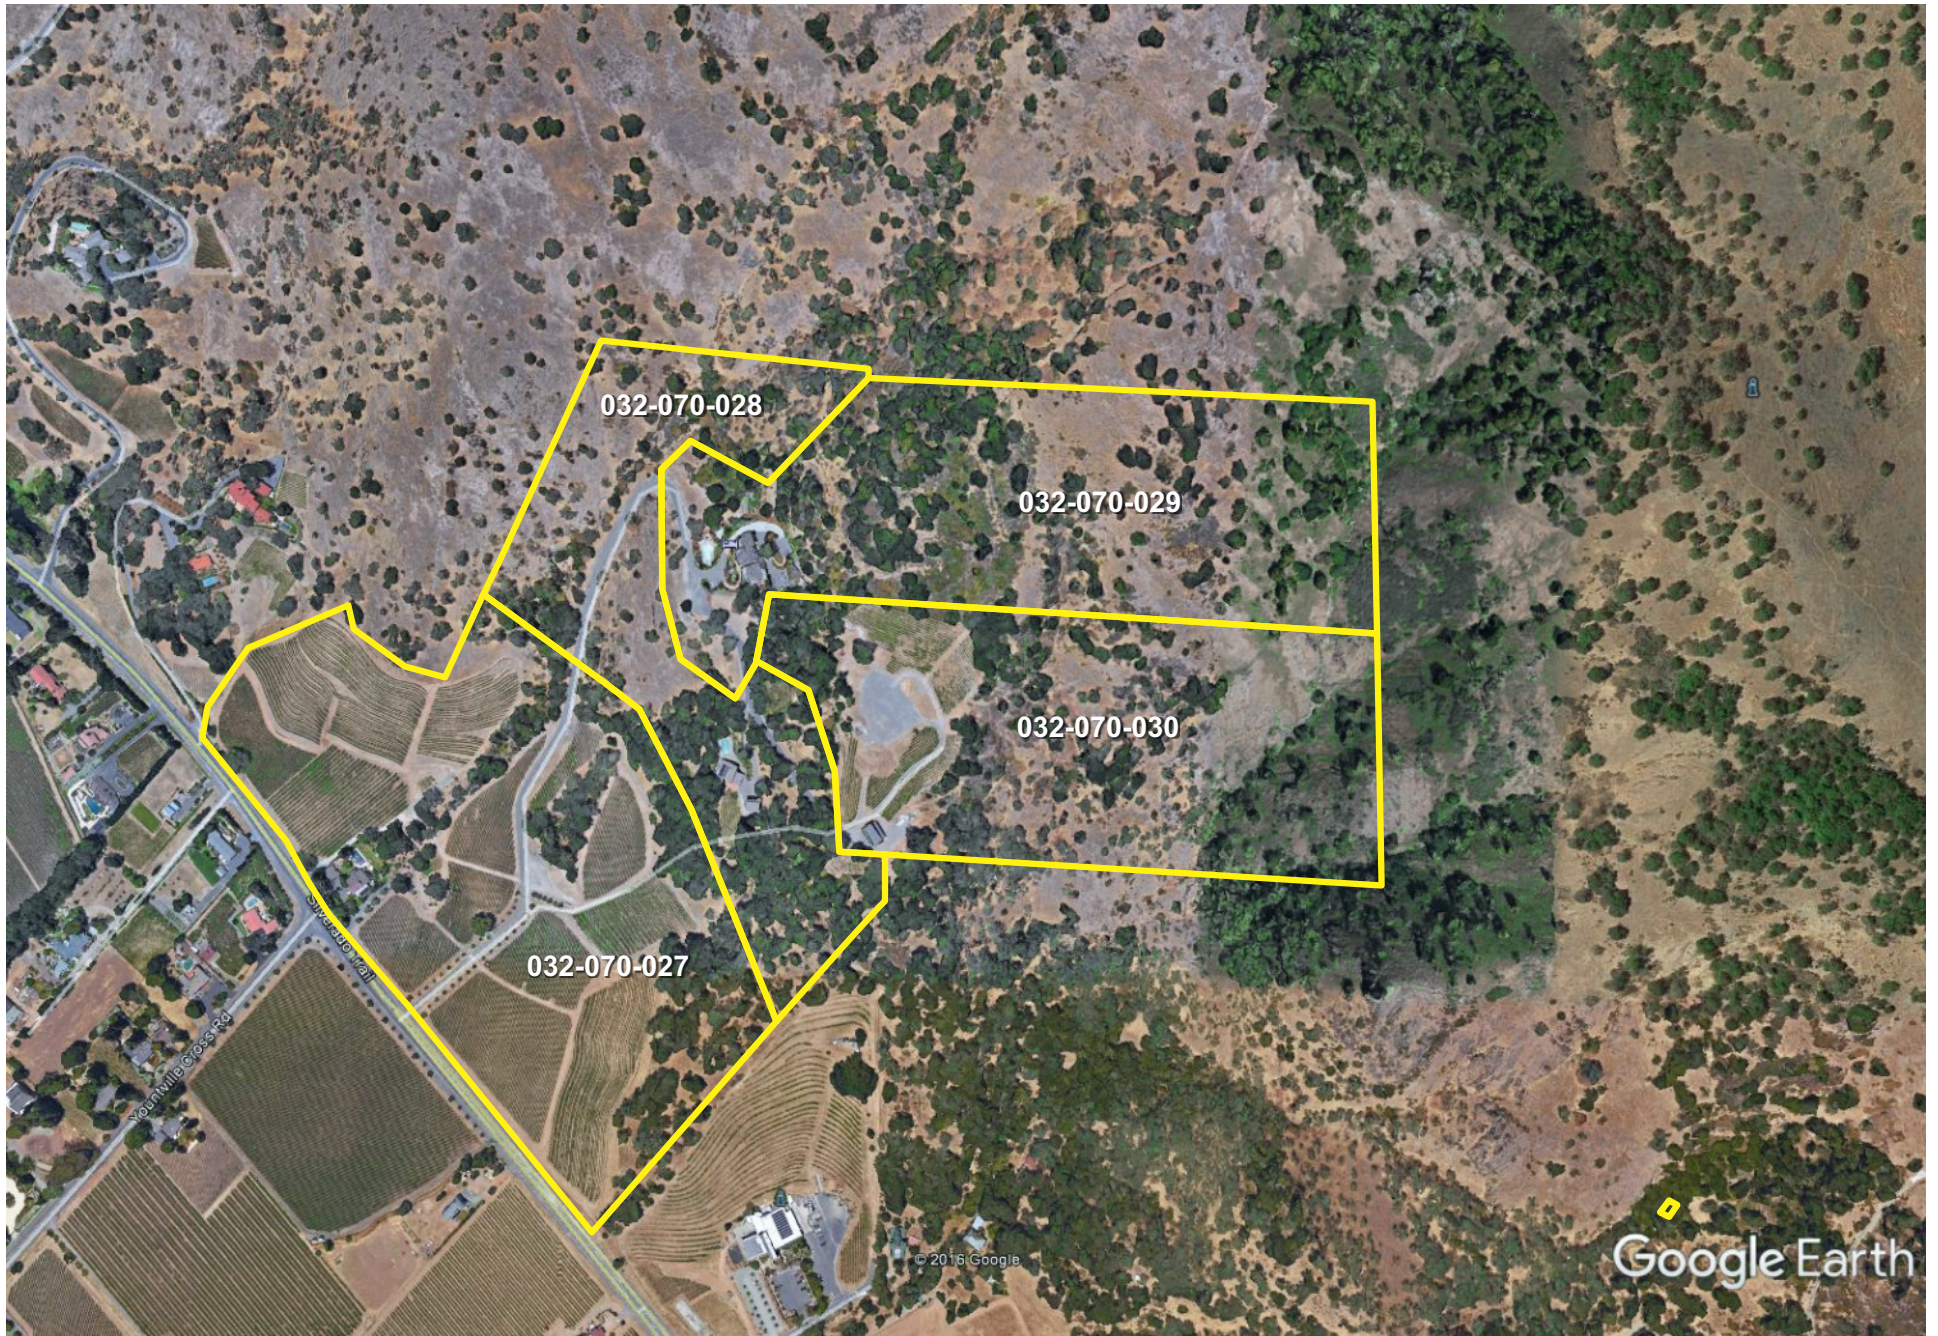

Existing Conditions

04-17-2017

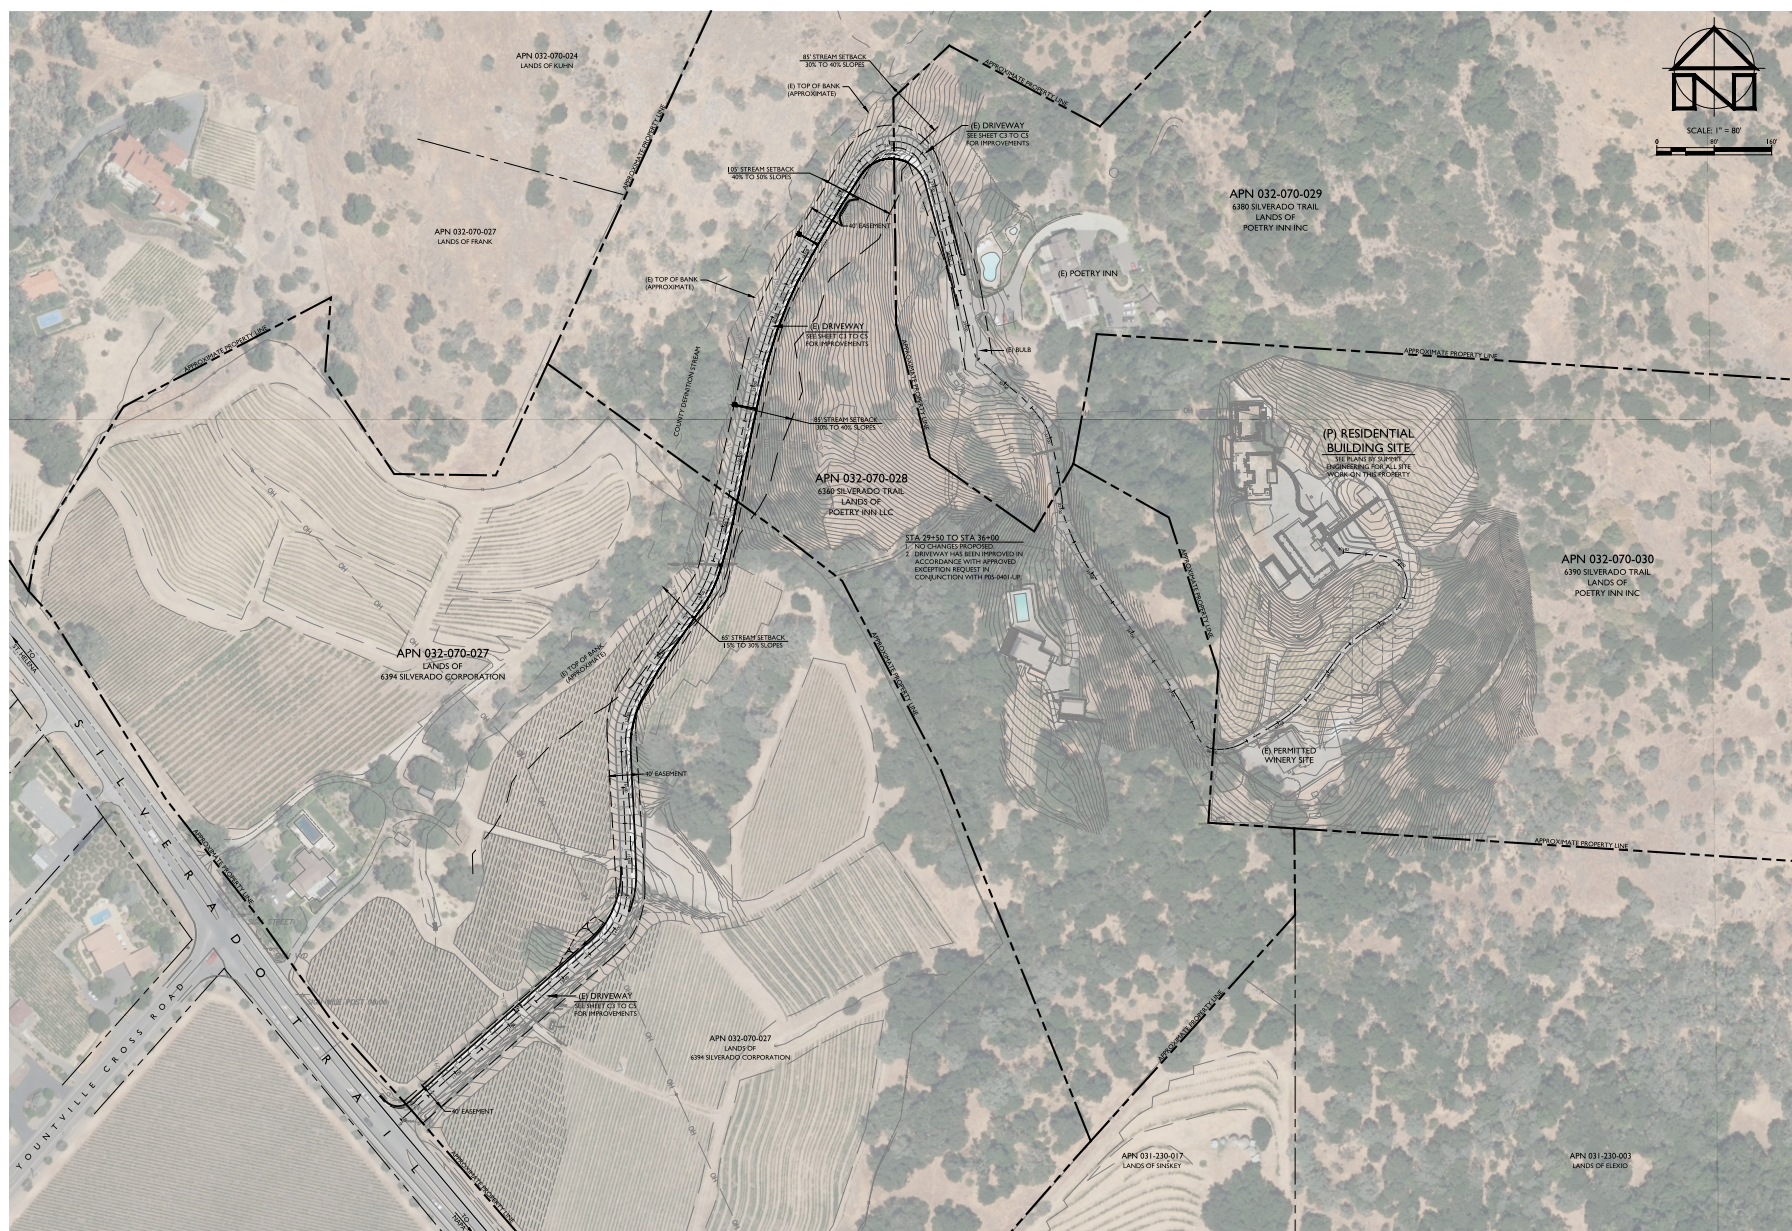

OVERALL SITE PLAN

POETRY INN AND IMAGINE PROPERTY

DRIVEWAY IMPROVEMENT PLANS
OVERALL SITE PLAN

PREPARED UNDER
DIRECTION OF:




DRAWN BY:	BT DRAFTING
CHECKED BY:	MRM
DATE:	SEPTEMBER 27, 2011
REVISIONS:	

JOB NUMBER:	16-105
FILE:	16-109IMP_O
ORIGINAL SIZE:	24" X 3
SHEET NUMBER:	

C2

OF

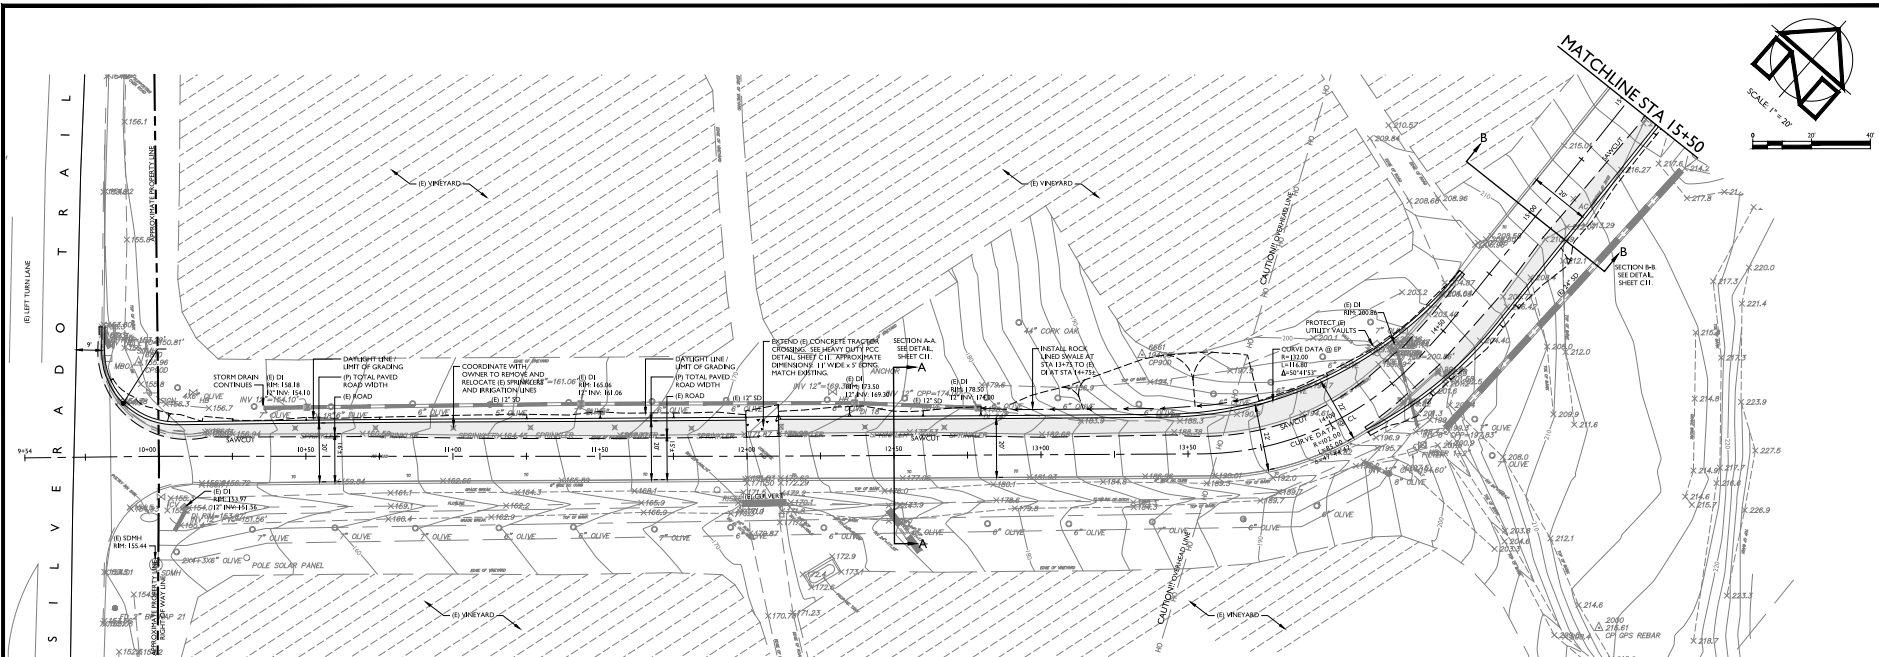

DRIVEWAY PLAN
STA 10+00 TO STA 15+50
SCALE 1" = 20'



DRIVEWAY PLAN
STA 15+50 TO STA 21+75
SCALE 1" = 20'

PREPARED UNDER THE
DIRECTION OF:



DRAWN BY: BT DRAFTING

CHECKED BY: NRM

DATE: SEPTEMBER 27, 2016

REVISIONS: BY:

JOB NUMBER: 16-109

FILE: 16-109MP_PLAN-1.DWG

ORIGINAL SIZE: 24" X 36"

SHEET NUMBER:

C3

OF



POETRY INN AND IMAGINE PROPERTY

DRIVEWAY IMPROVEMENT PLANS
DRIVEWAY PLAN STA 21+75 TO STA 33+25

PREPARED UNDER THE
DIRECTION OF:



DRAWN BY:

CHECKED BY:

DATE: _____

REVISIONS:	BY:
------------	-----

PLAN CHECK REVISIONS

1	2	
---	---	---	---	---	---	---	---	---	----	----	-----	-----	

JOB NUMBER:

FILE:

ORIGINAL SIZE:

SHEET NUMBER:

C4

OF

II

