


# NAPA COUNTY LAND USE PLAN 2008 - 2030

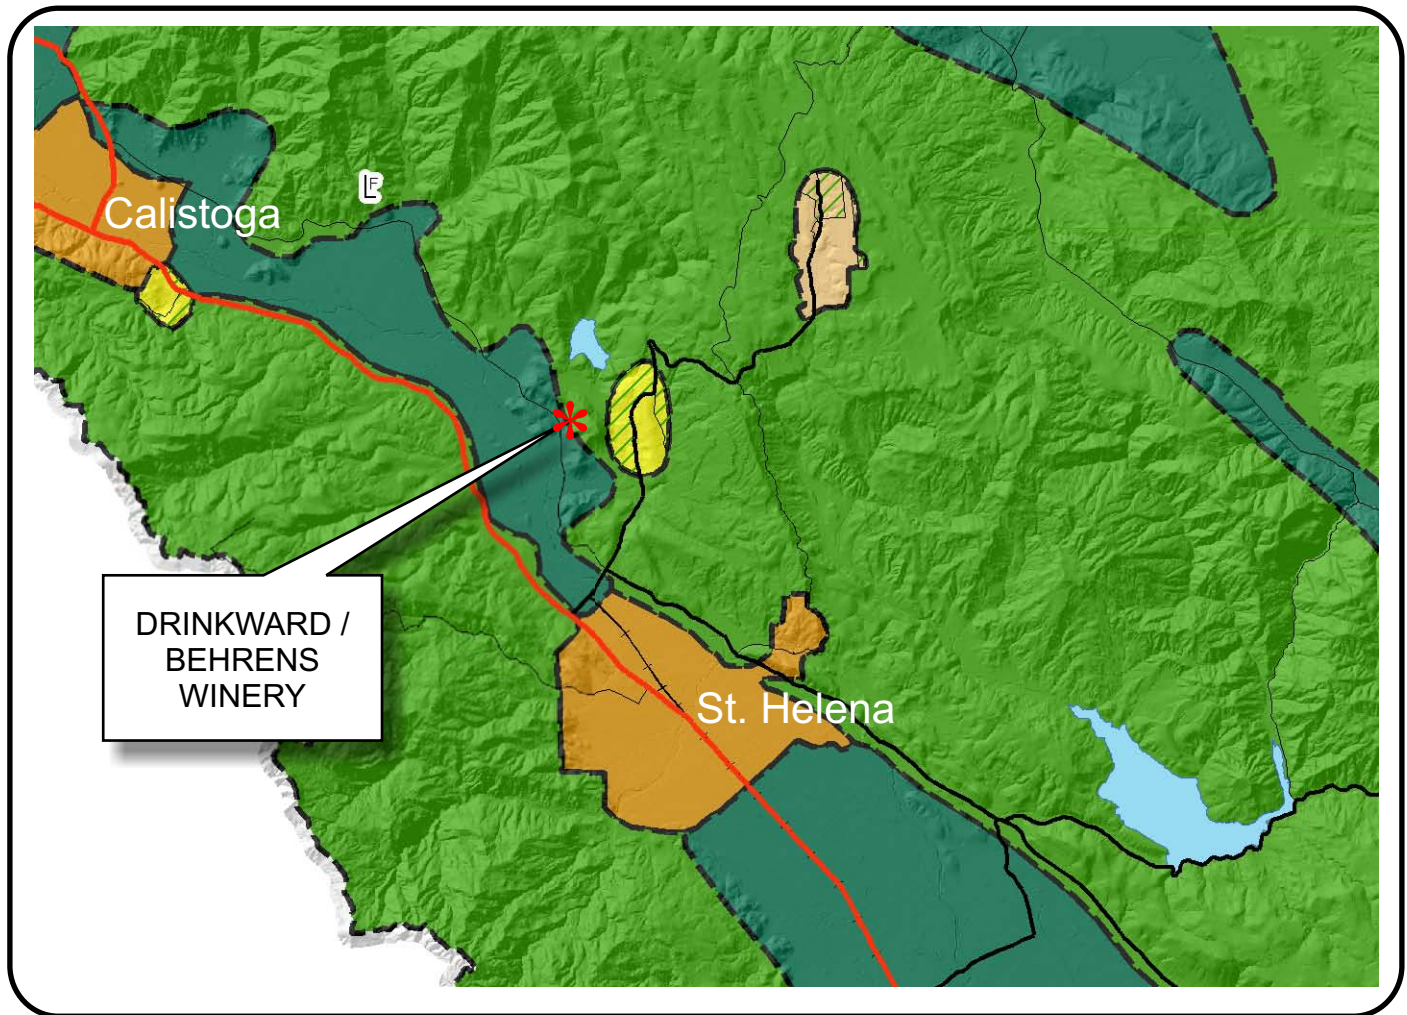

## LEGEND

### URBANIZED OR NON-AGRICULTURAL

- Cities
- Urban Residential \*
- Rural Residential \*
- Industrial
- Public-Institutional
- Study Area

### OPEN SPACE

- Agriculture, Watershed & Open Space
- Agricultural Resource


### TRANSPORTATION

- Mineral Resource
- Railroad
- Limited Access Highway
- Major Road
- Secondary Road
- Airport
- Airport Clear Zone
- Landfill - General Plan

\* See Action Item AG/LU-114.1 regarding agriculturally zoned areas within these land use designations


APN  
021-410-019  
08-04-2008  
10D UP

SCALE IN MILES

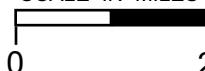




# DRINKWARD BEHRENS WINERY

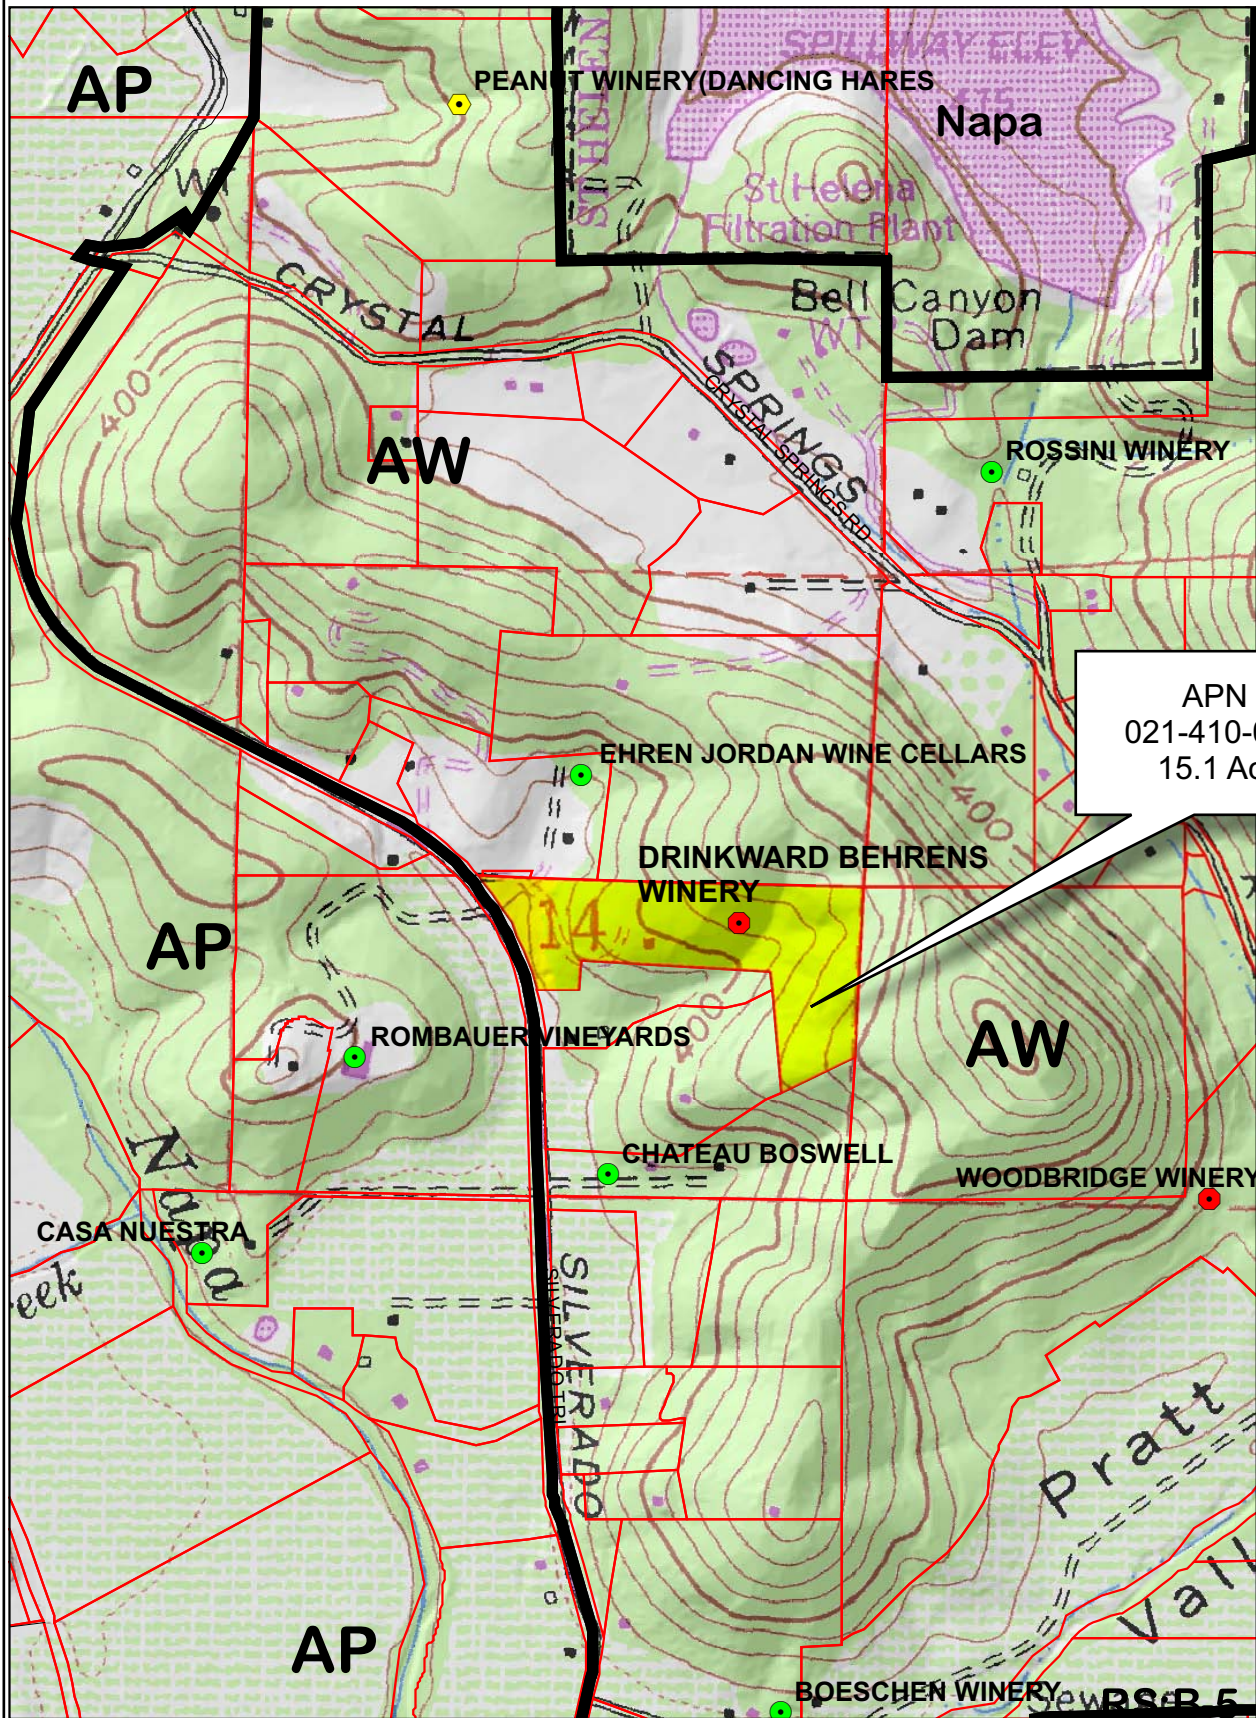

APN  
021-410-019  
15.1 Ac.

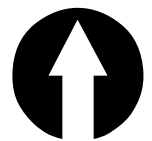


## Legend

- Wineries in Vicinity
- Producing
  - Approved
  - Pending
  - Zoning
  - Parcels


0 400 800 1,600 2,400 3,200 Feet

# DRINKWARD BEHRENS WINERY

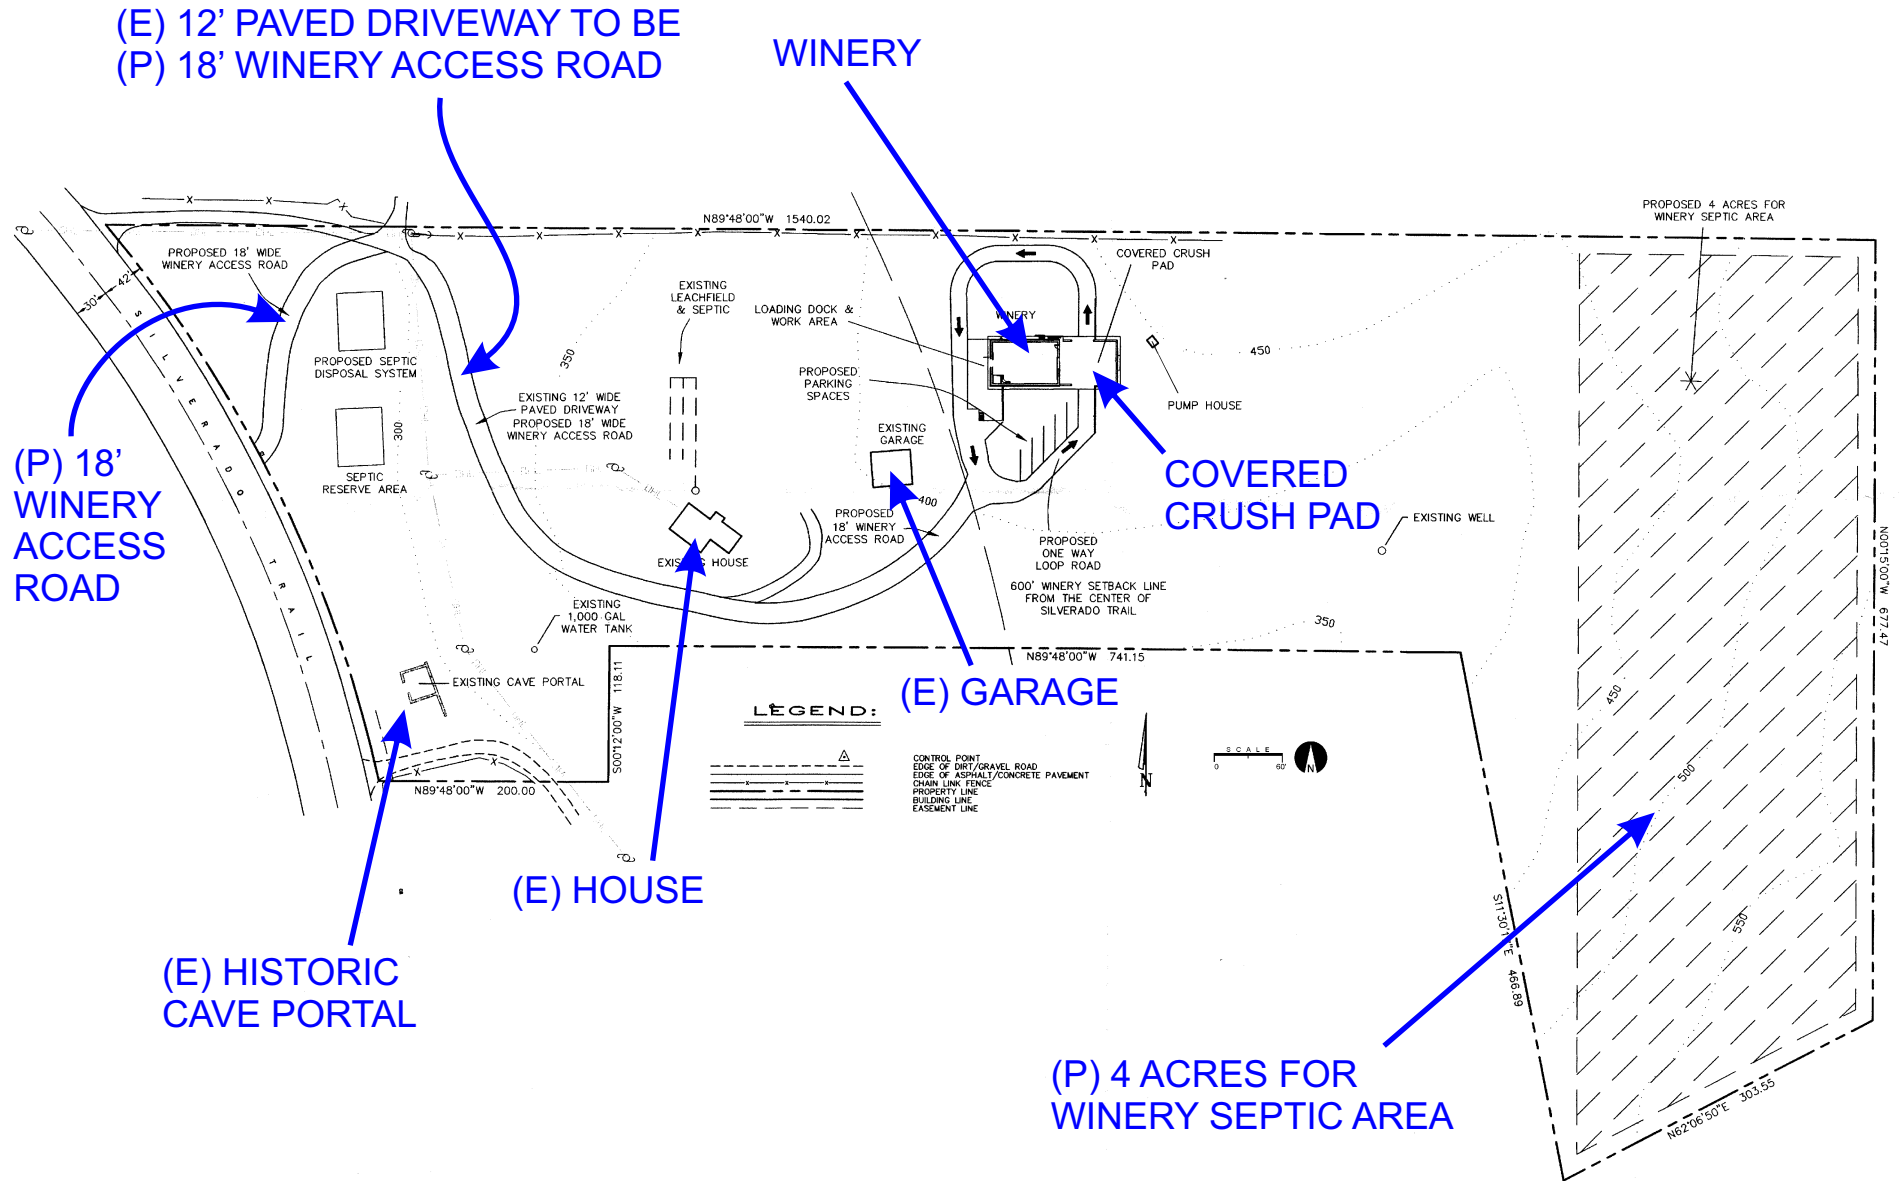





# DRINKWARD BEHRENS WINERY

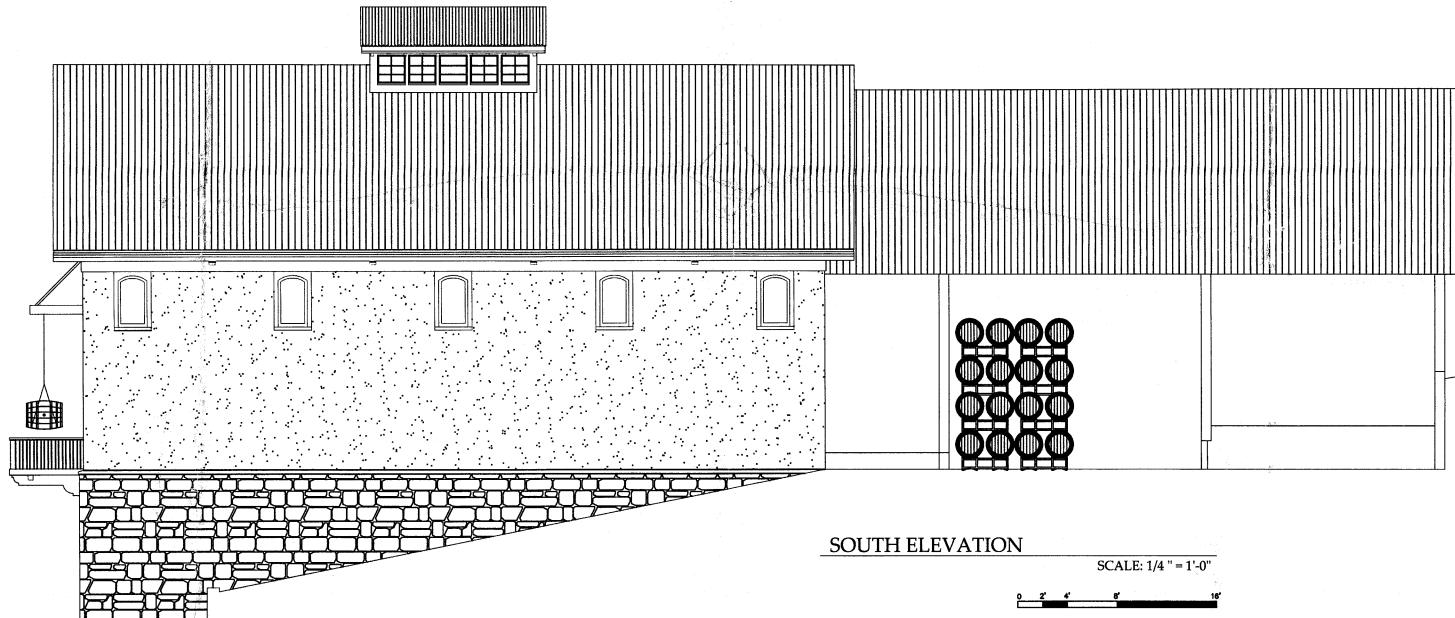


SOUTH ELEVATION

SCALE: 1/4" = 1'-0"

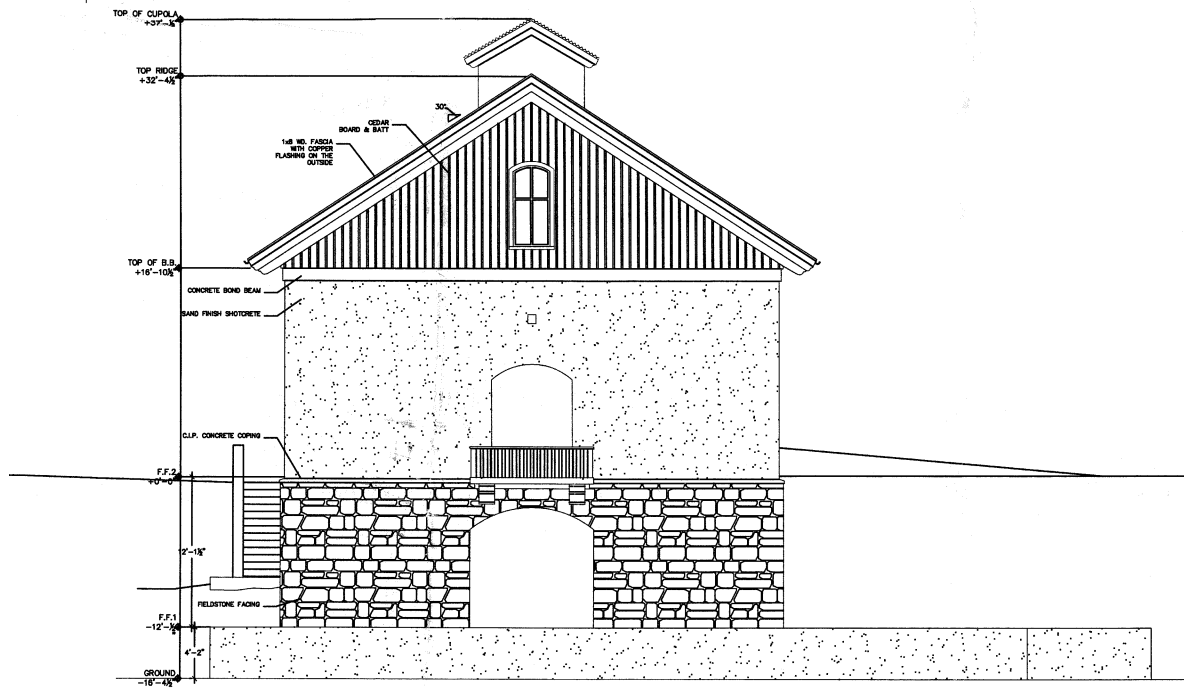 


WEST ELEVATION

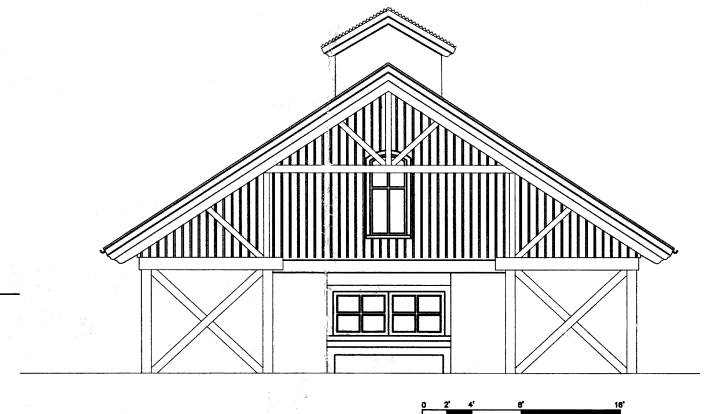




EAST ELEVATION
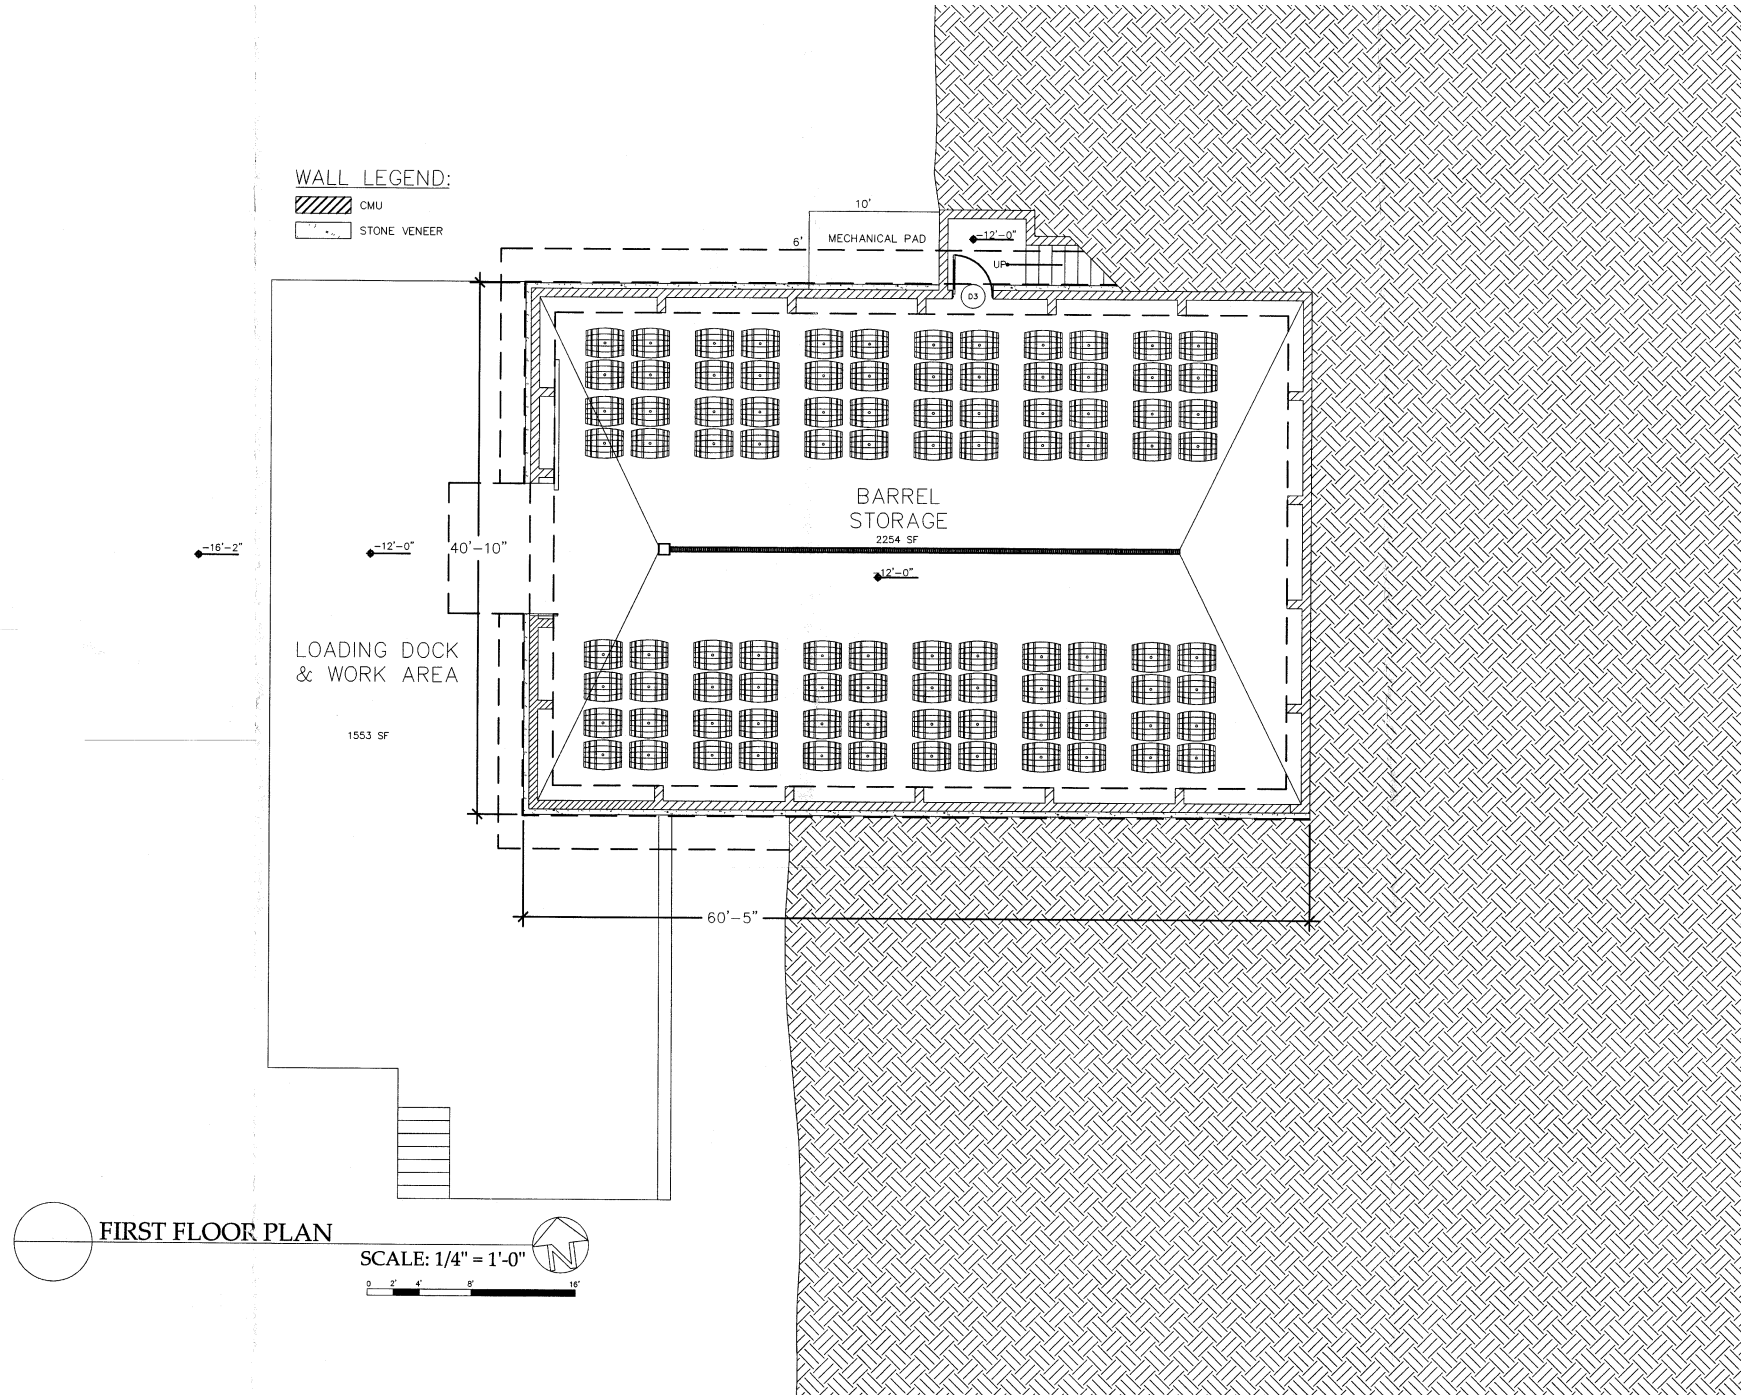
# DRINKWARD BEHRENS WINERY



# DRINKWARD BEHRENS WINERY

## WALL LEGEND:

-  STRAWBALE WALL
-  3" SHOTCRETE
-  CIP CONCRETE

