


NAPA COUNTY LAND USE PLAN 2008 - 2030

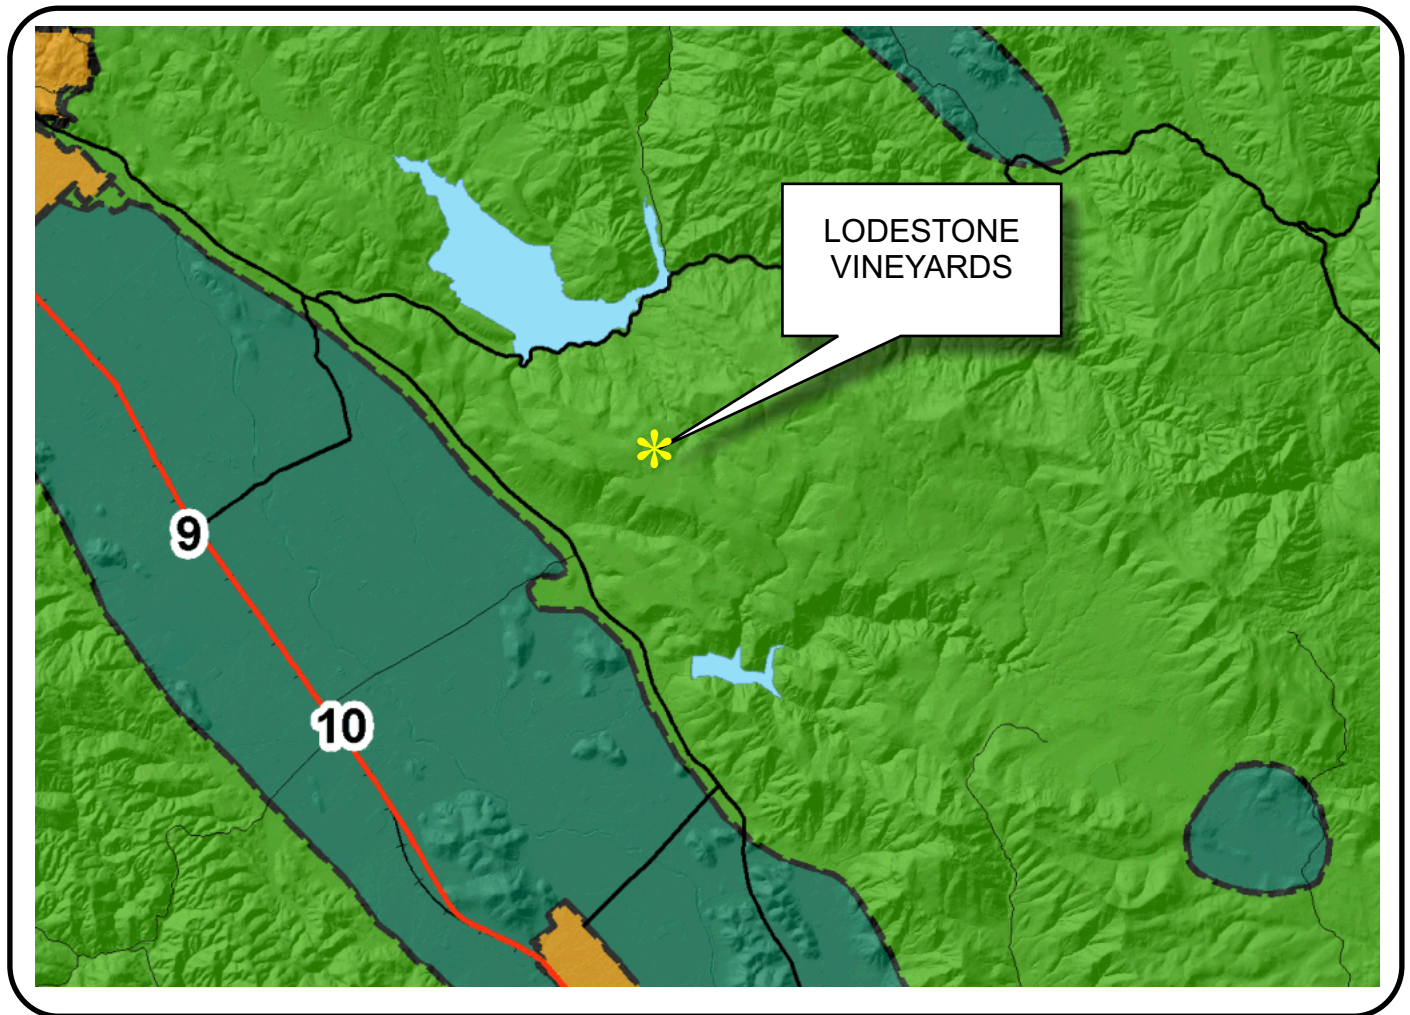

LEGEND

URBANIZED OR NON-AGRICULTURAL

- Cities
- Urban Residential *
- Rural Residential *
- Industrial
- Public-Institutional
- Study Area

OPEN SPACE

- Agriculture, Watershed & Open Space
- Agricultural Resource

TRANSPORTATION

- Mineral Resource
- Railroad
- Limited Access Highway
- Major Road
- Secondary Road
- Airport
- Airport Clear Zone
- Landfill - General Plan


* See Action Item AG/LU-114.1 regarding agriculturally zoned areas within these land use designations

APN
032-010-071
10-17-2011
8D UP


SCALE IN MILES
0 2




LODESTONE VINEYARDS

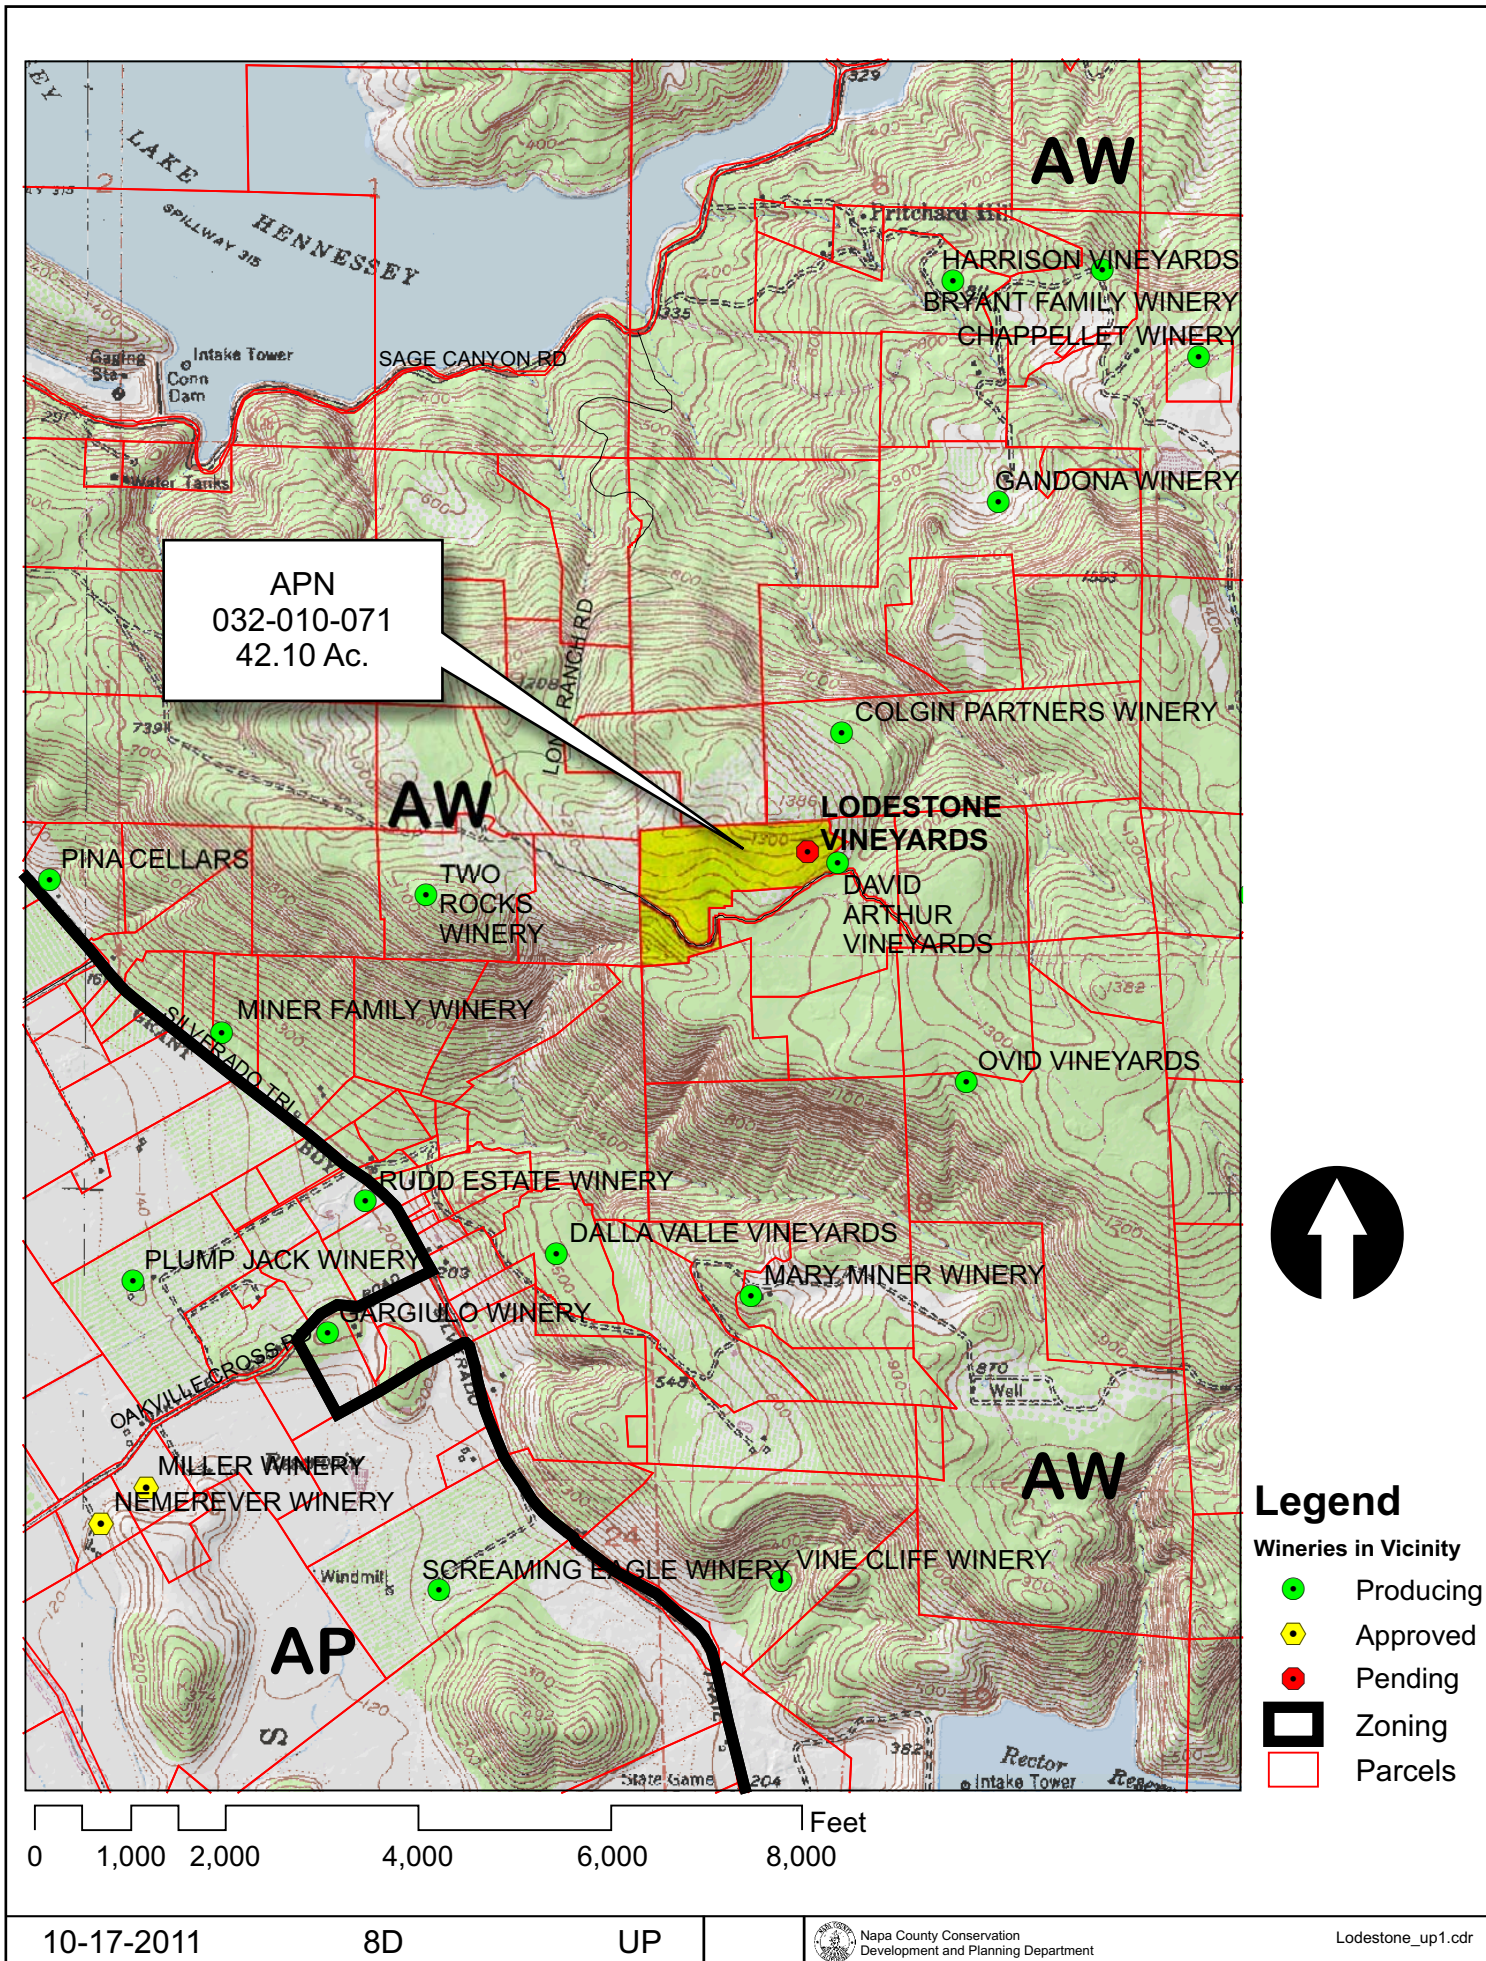


LODESTONE VINEYARDS

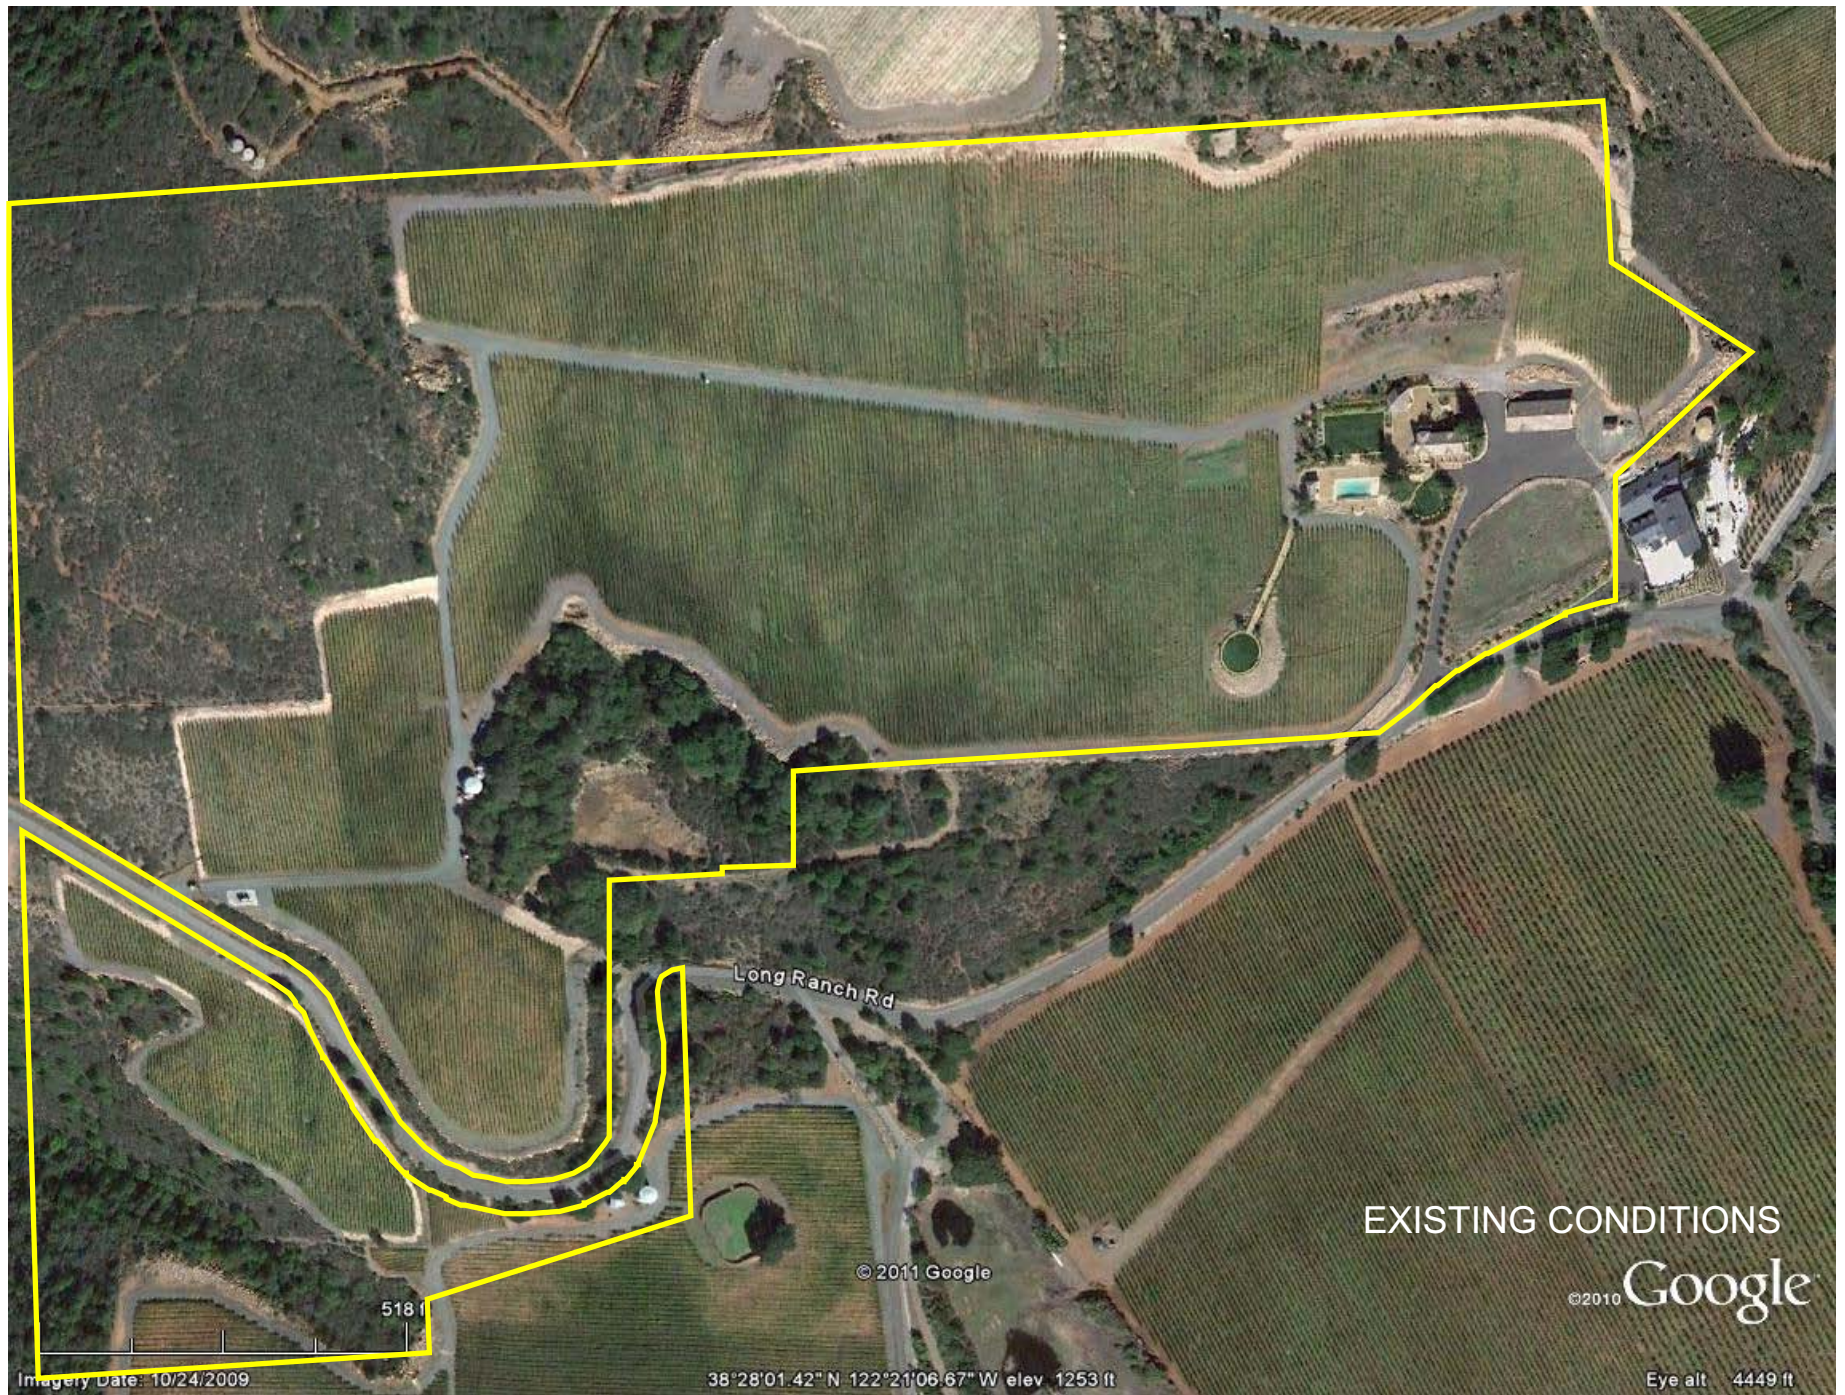


LODESTONE VINEYARDS

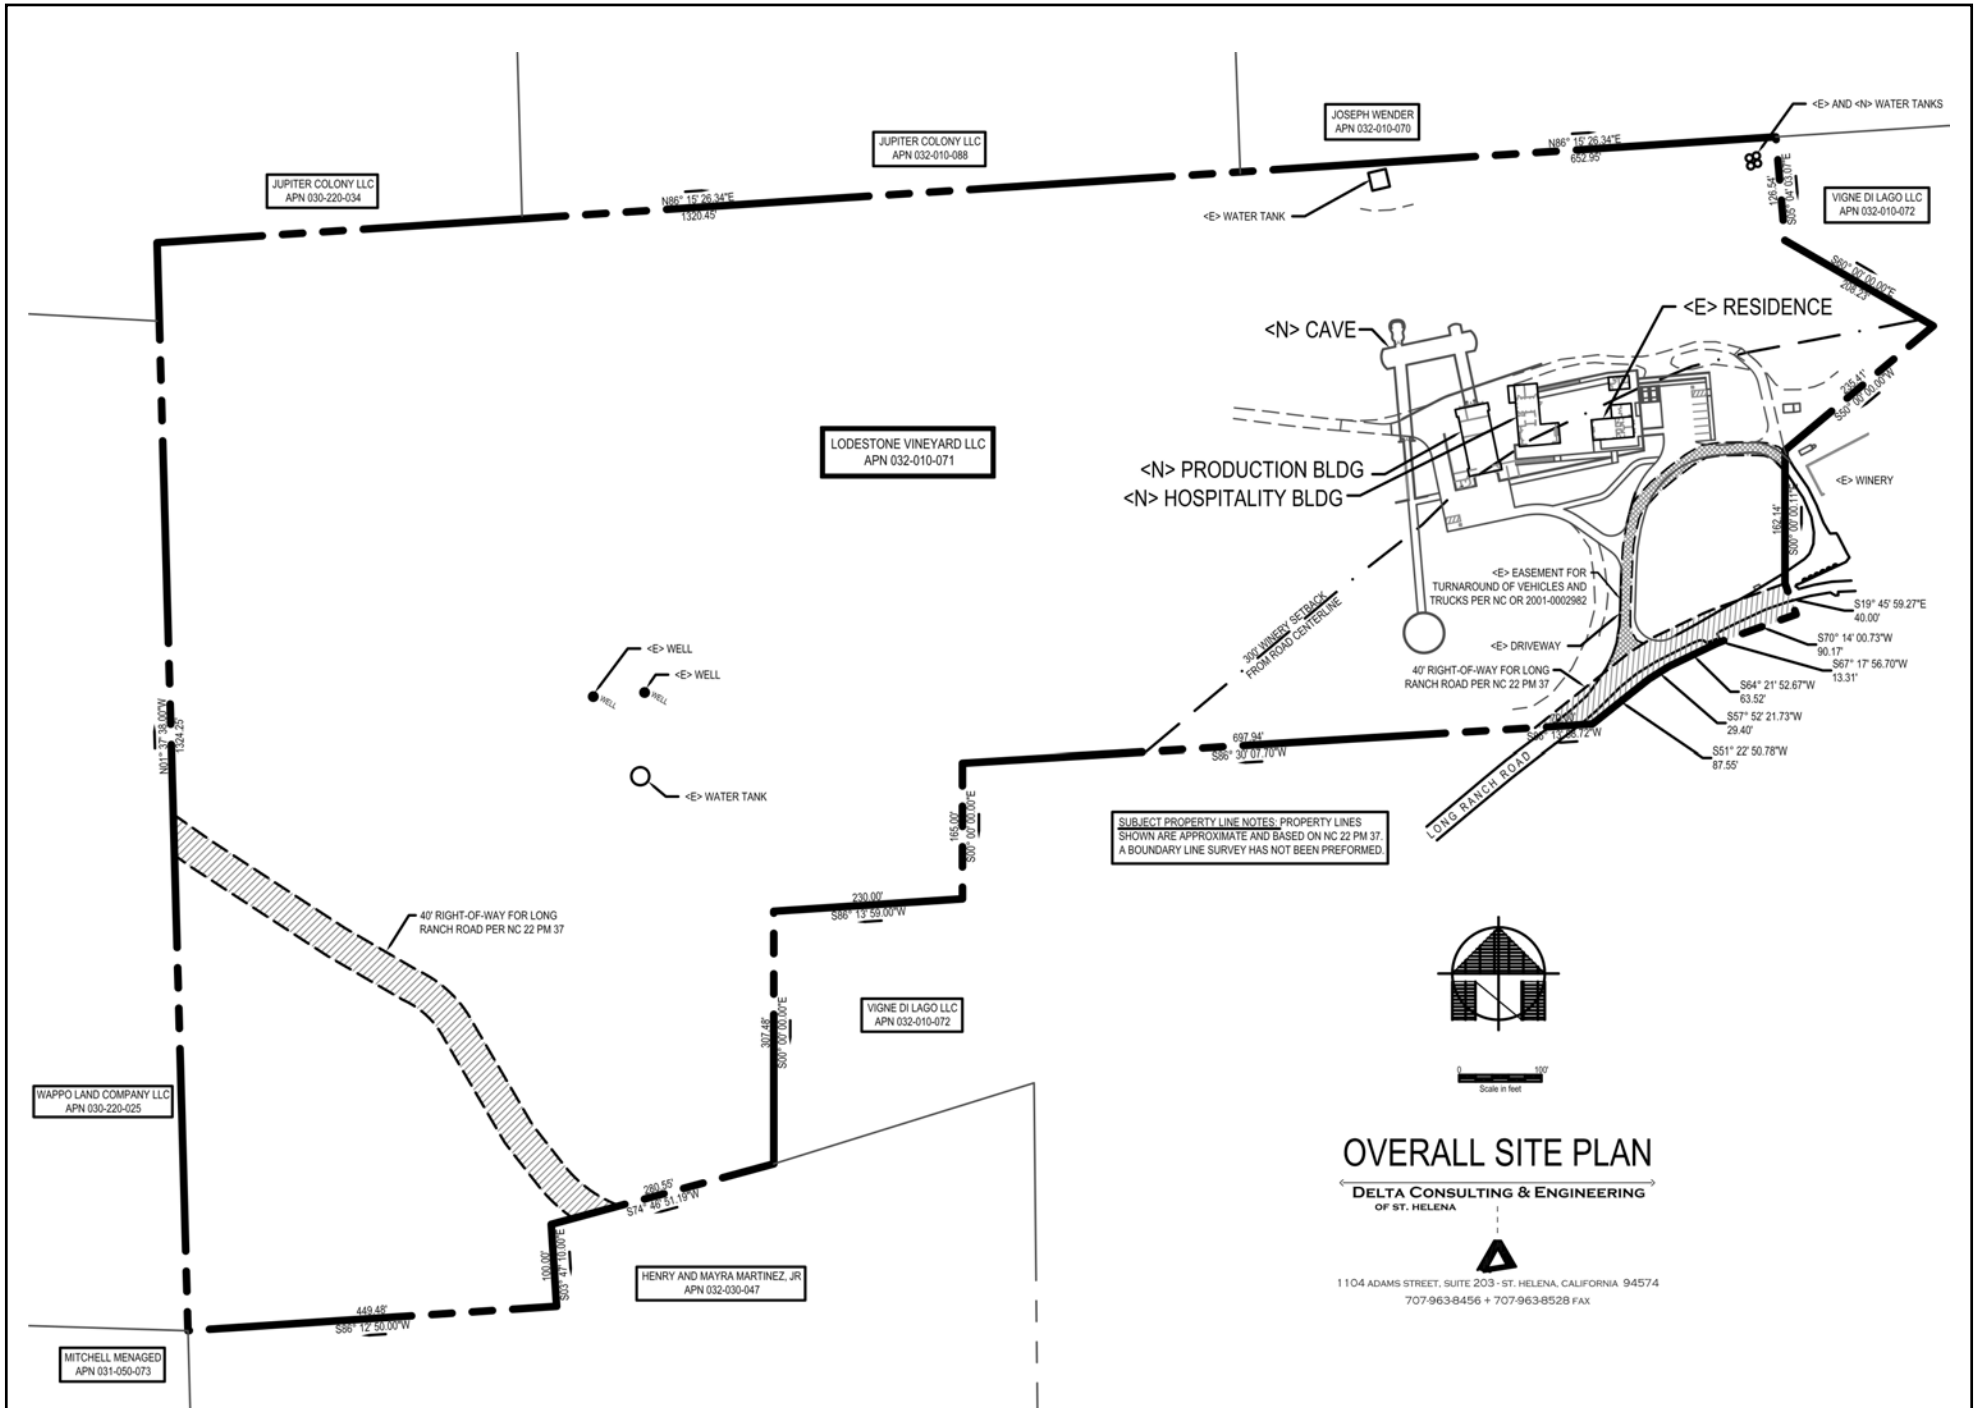

LODESTONE VINEYARDS

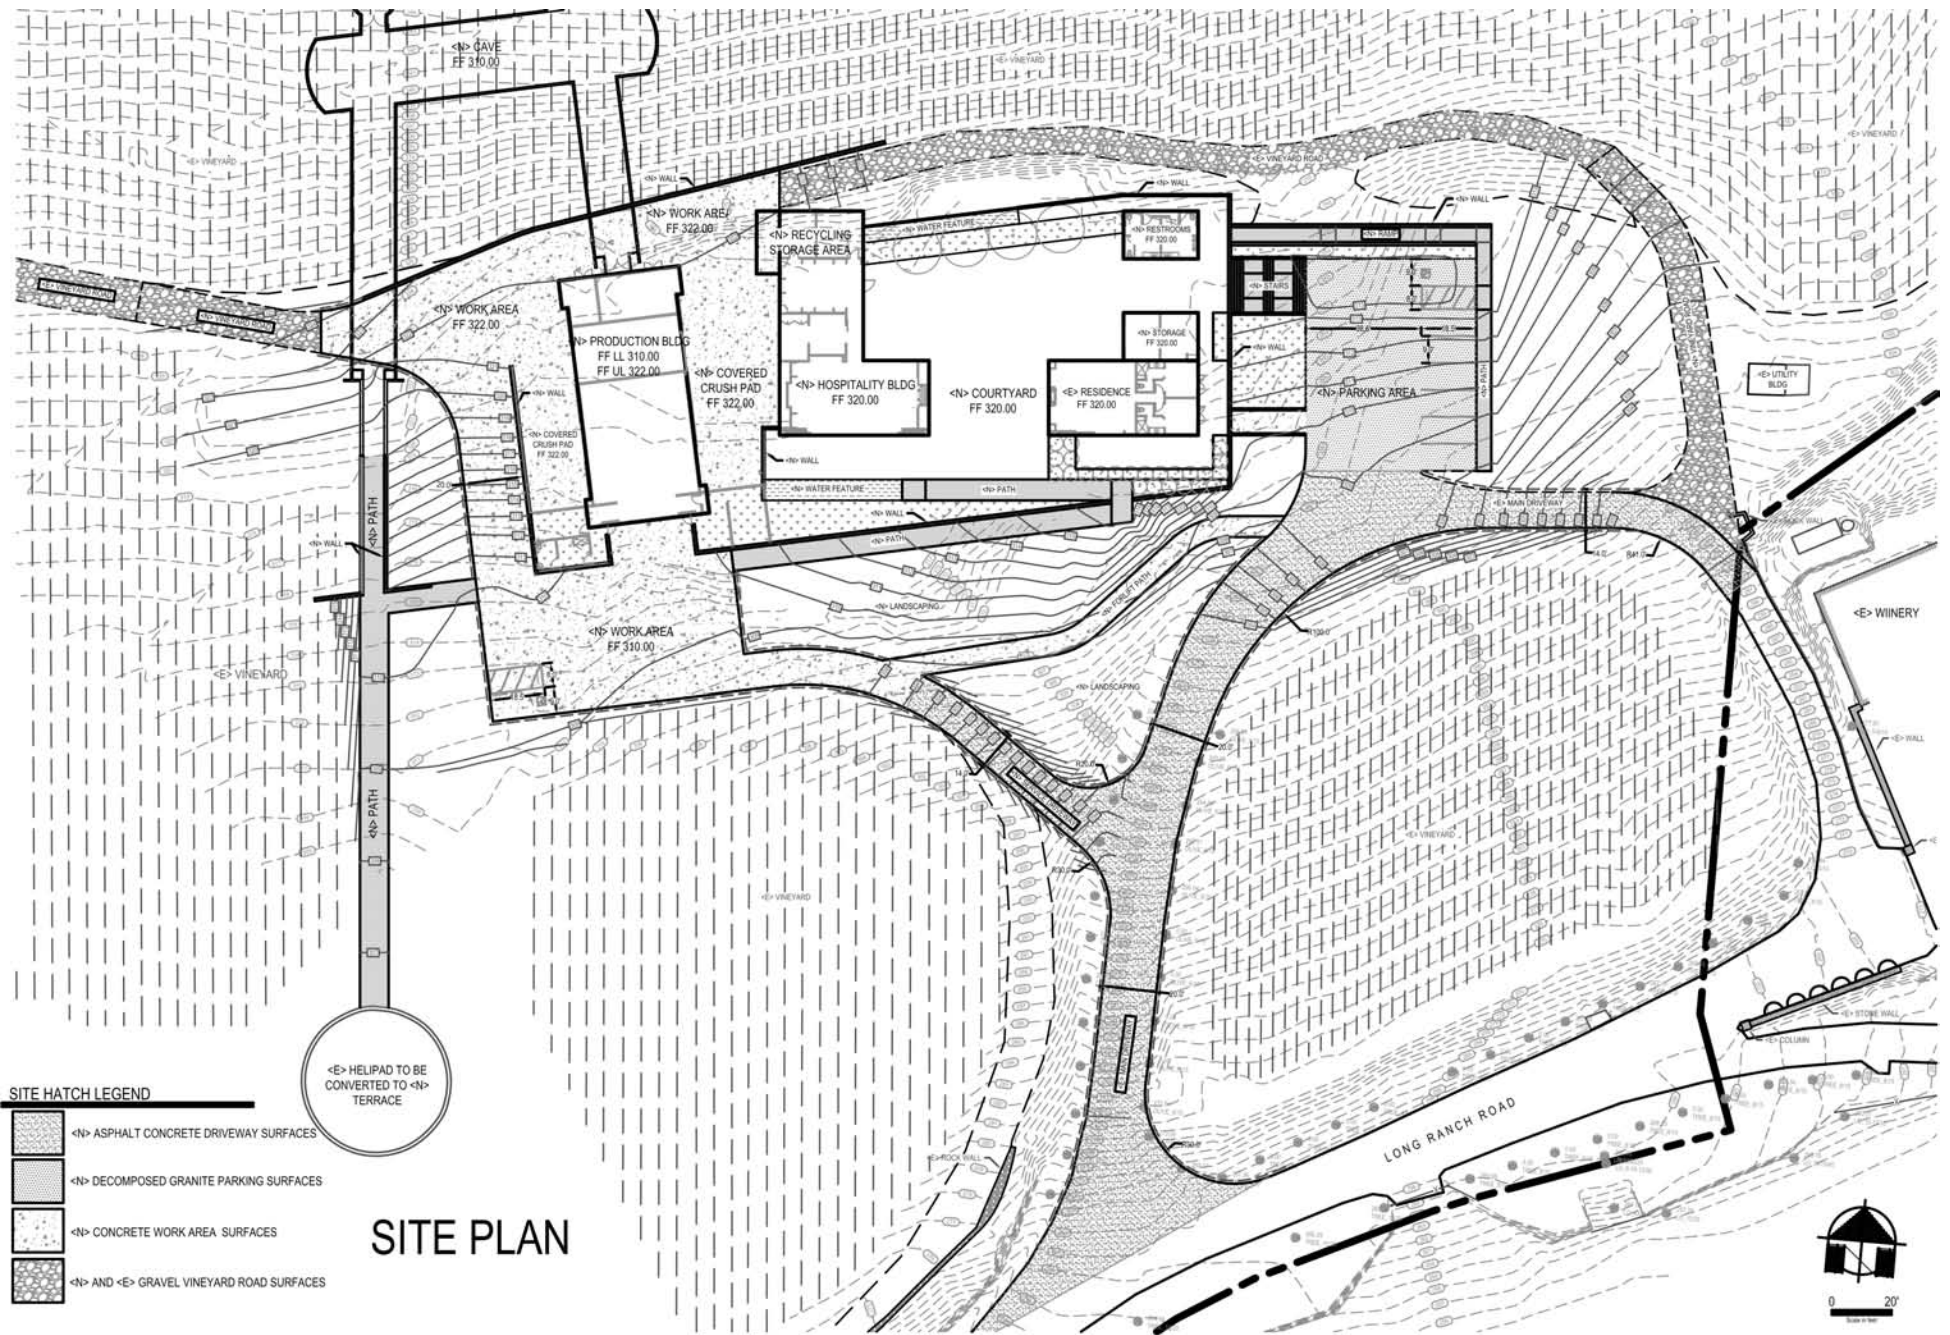

LODESTONE VINEYARDS

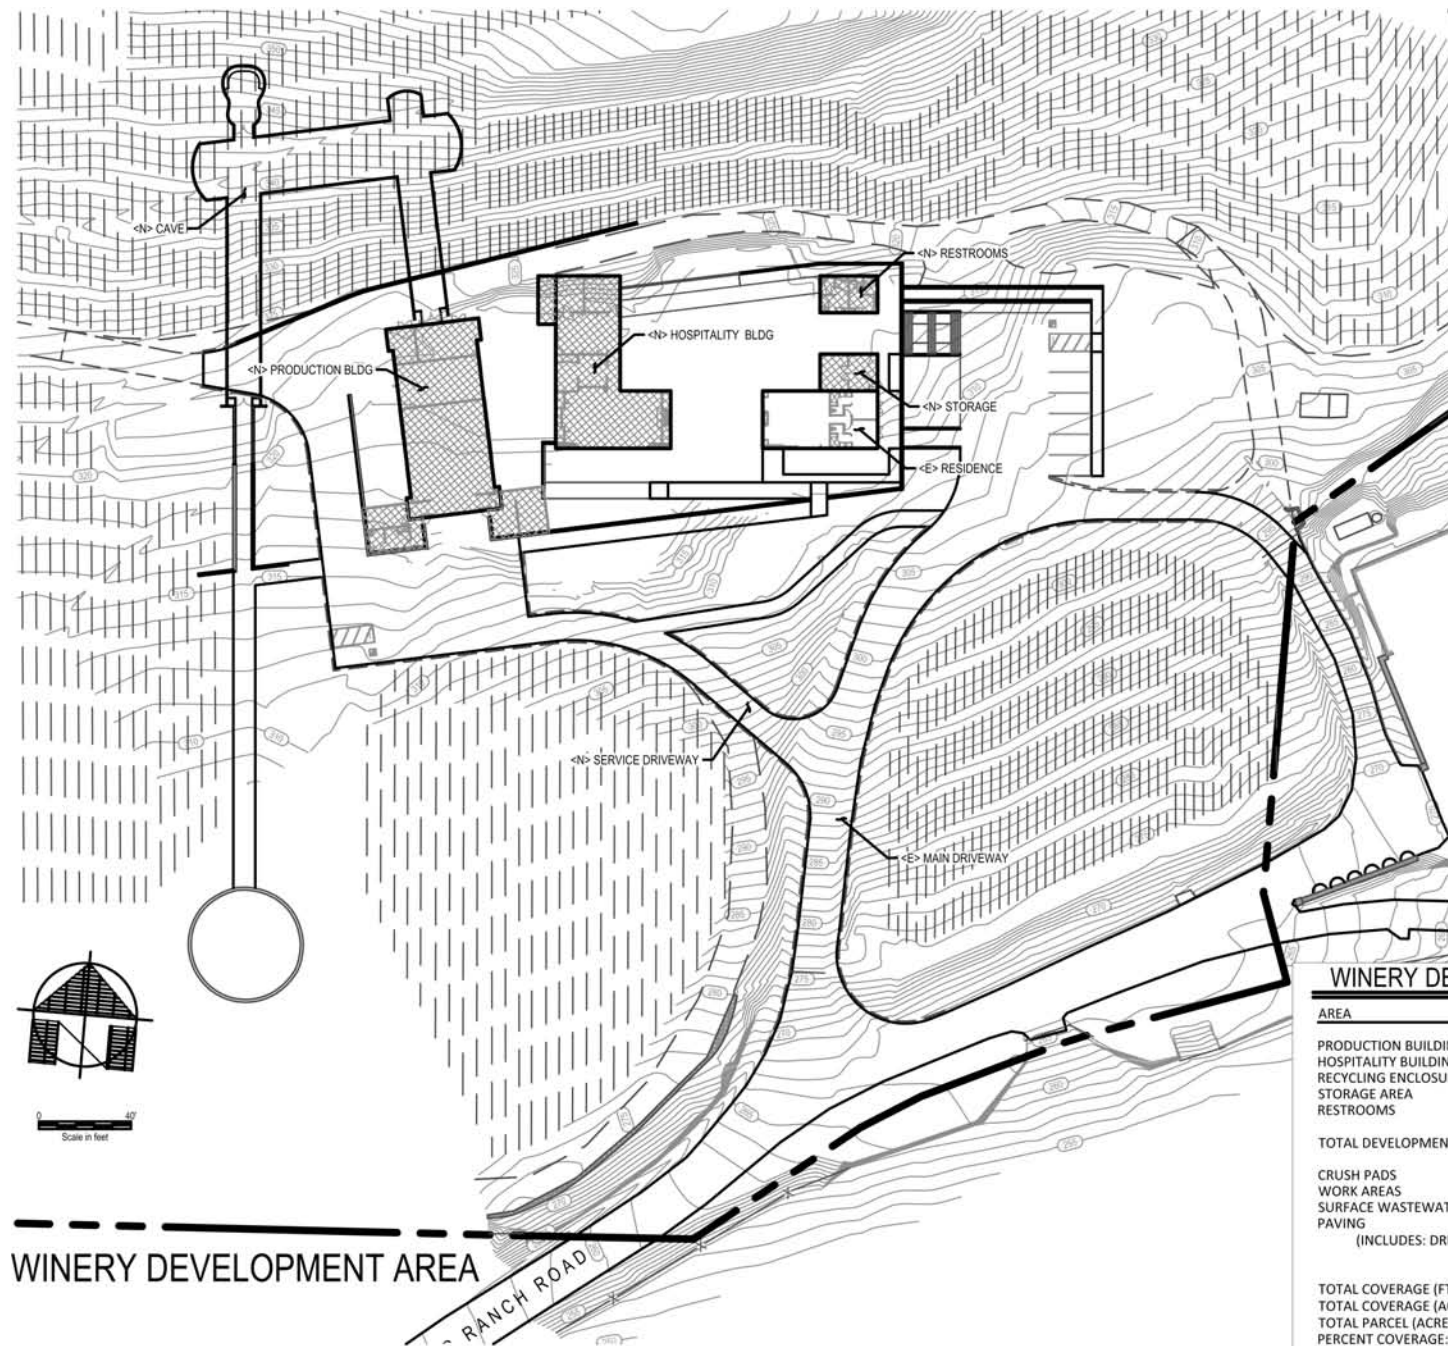


WINERY DEVELOPMENT AREAS

AREA	DEVELOPMENT (FT ²)
PRODUCTION BUILDING	4100
HOSPITALITY BUILDING	2650
RECYCLING ENCLOSURE	160
STORAGE AREA	400
RESTROOMS	400
TOTAL DEVELOPMENT AREA (FT²):	7,710
CRUSH PADS	
WORK AREAS	
SURFACE WASTEWATER DISPOSAL FIELD	
PAVING	
(INCLUDES: DRIVEWAYS, PARKING AREA, PATHS, AND COURTYARD)	
TOTAL COVERAGE (FT²):	
TOTAL COVERAGE (ACRES):	
TOTAL PARCEL (ACRES):	
PERCENT COVERAGE:	


NOTE: HATCHING DENOTES THE AREAS INCLUDED IN THE CALCULATIONS FOR THE "WINERY DEVELOPMENT AREA" AND THE "WINERY COVERAGE" ACCORDING TO THE DEFINITIONS FOUND IN THE SUPPLEMENTAL APPLICATION FOR WINERY USES IN THE USE PERMIT APPLICATION.

LODESTONE VINEYARDS

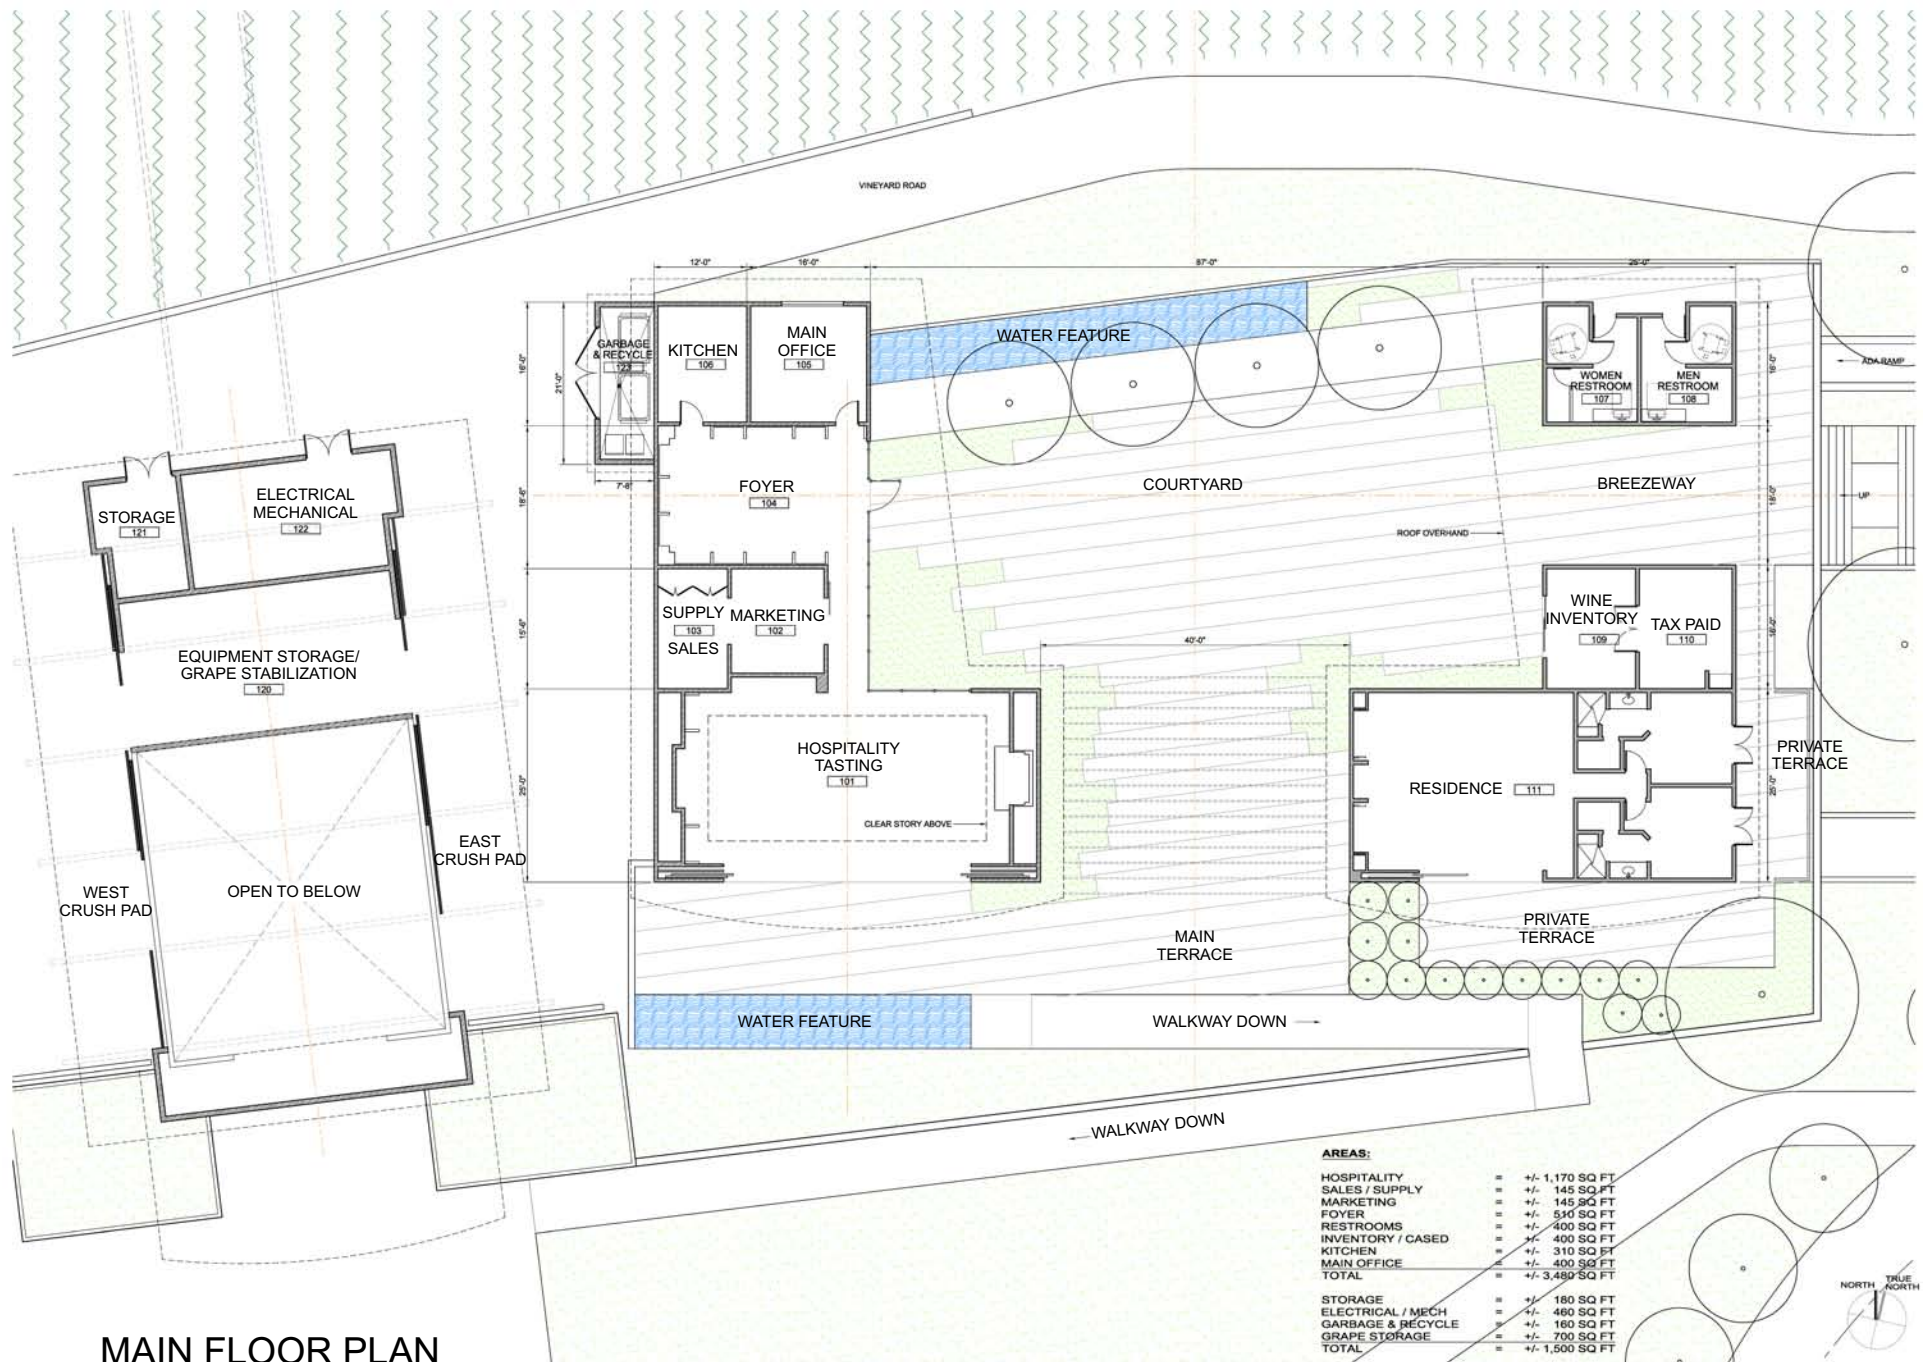


MAIN FLOOR PLAN

LODESTONE VINEYARDS

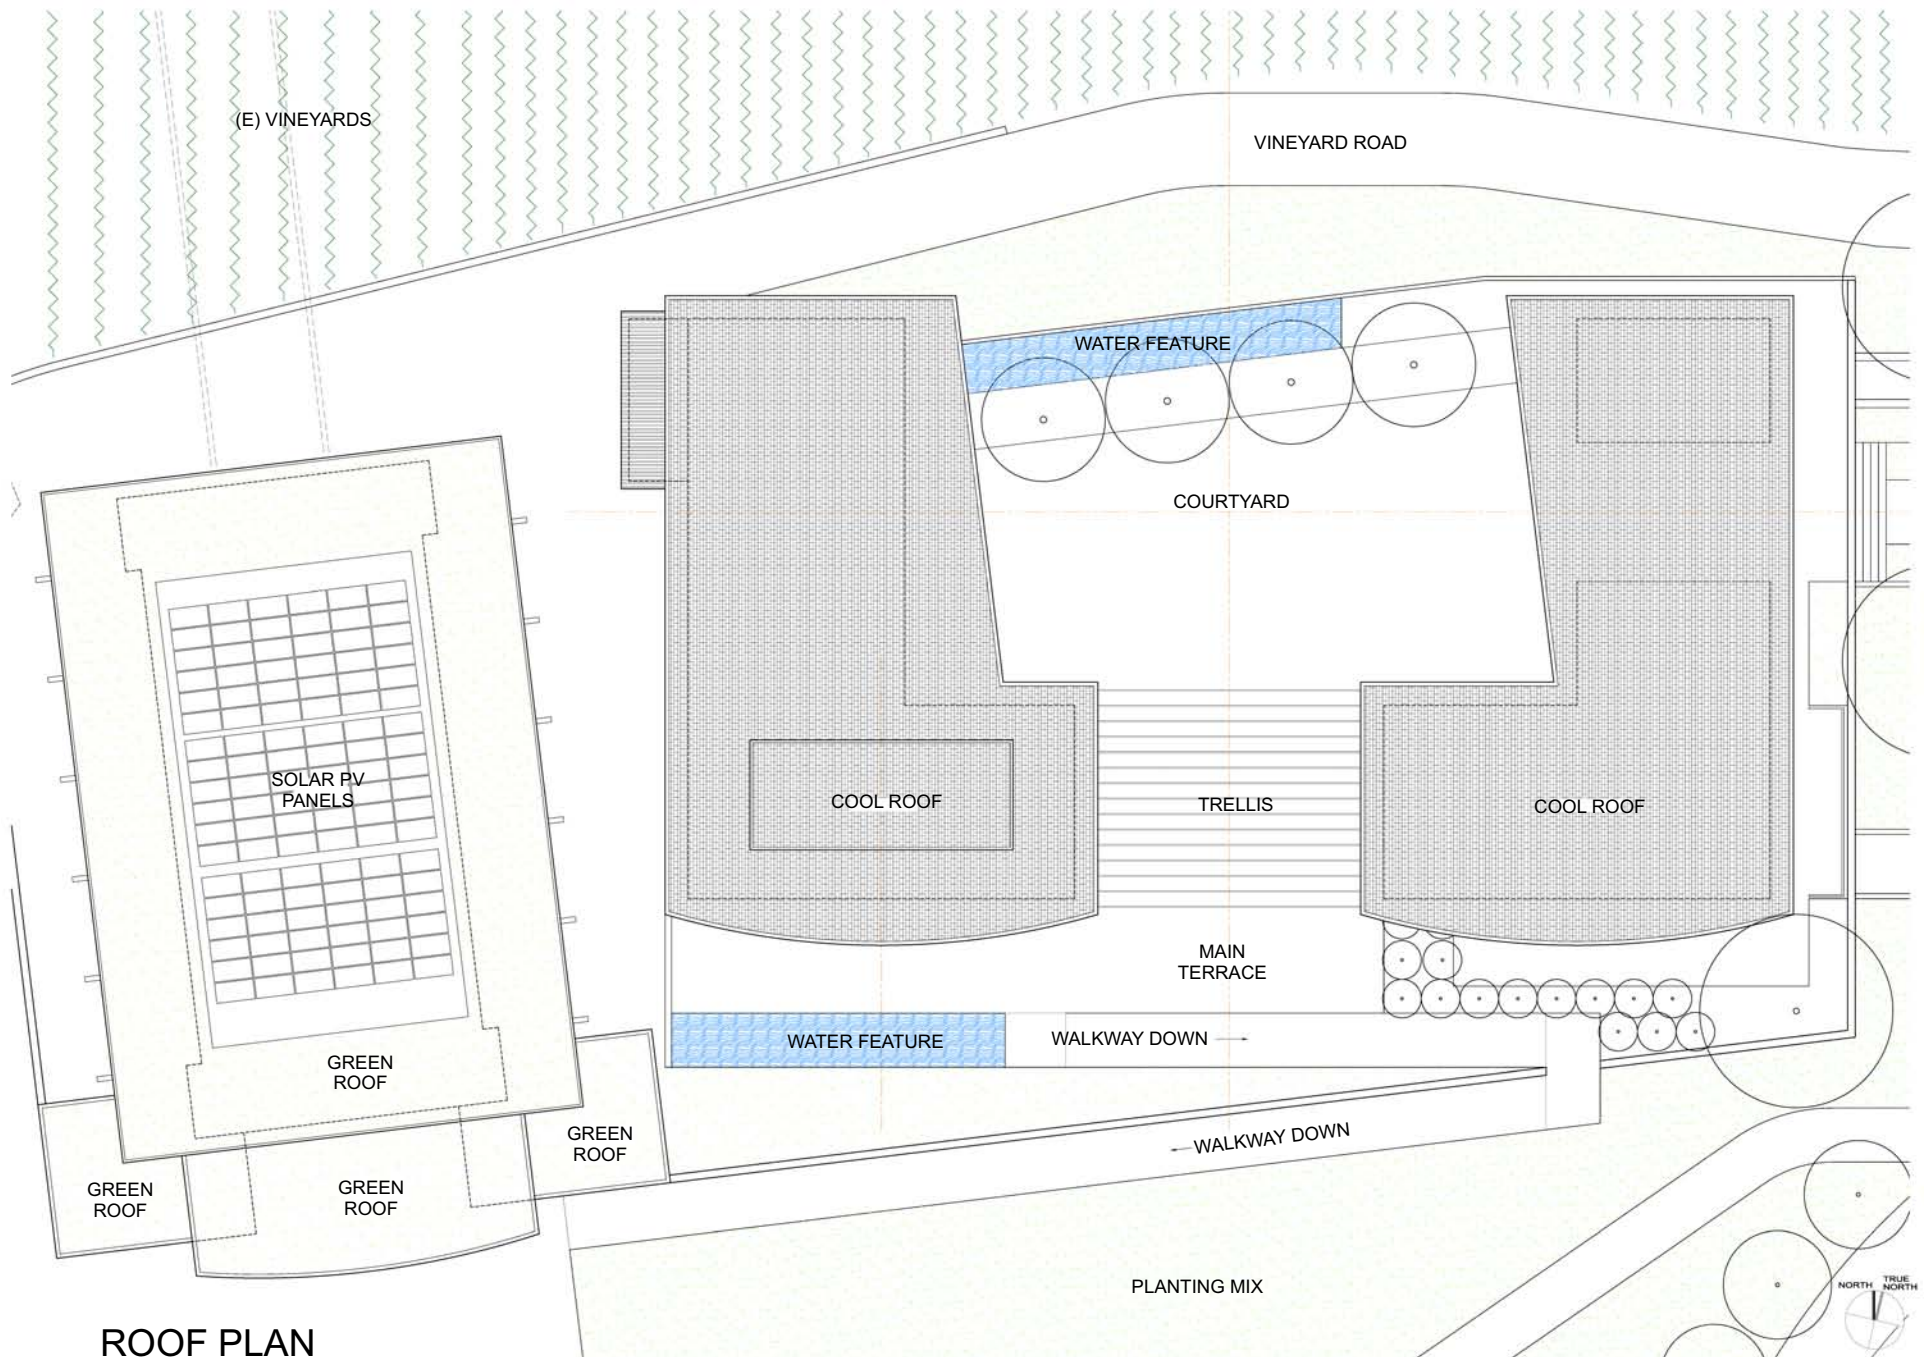


ROOF PLAN

LODESTONE VINEYARDS

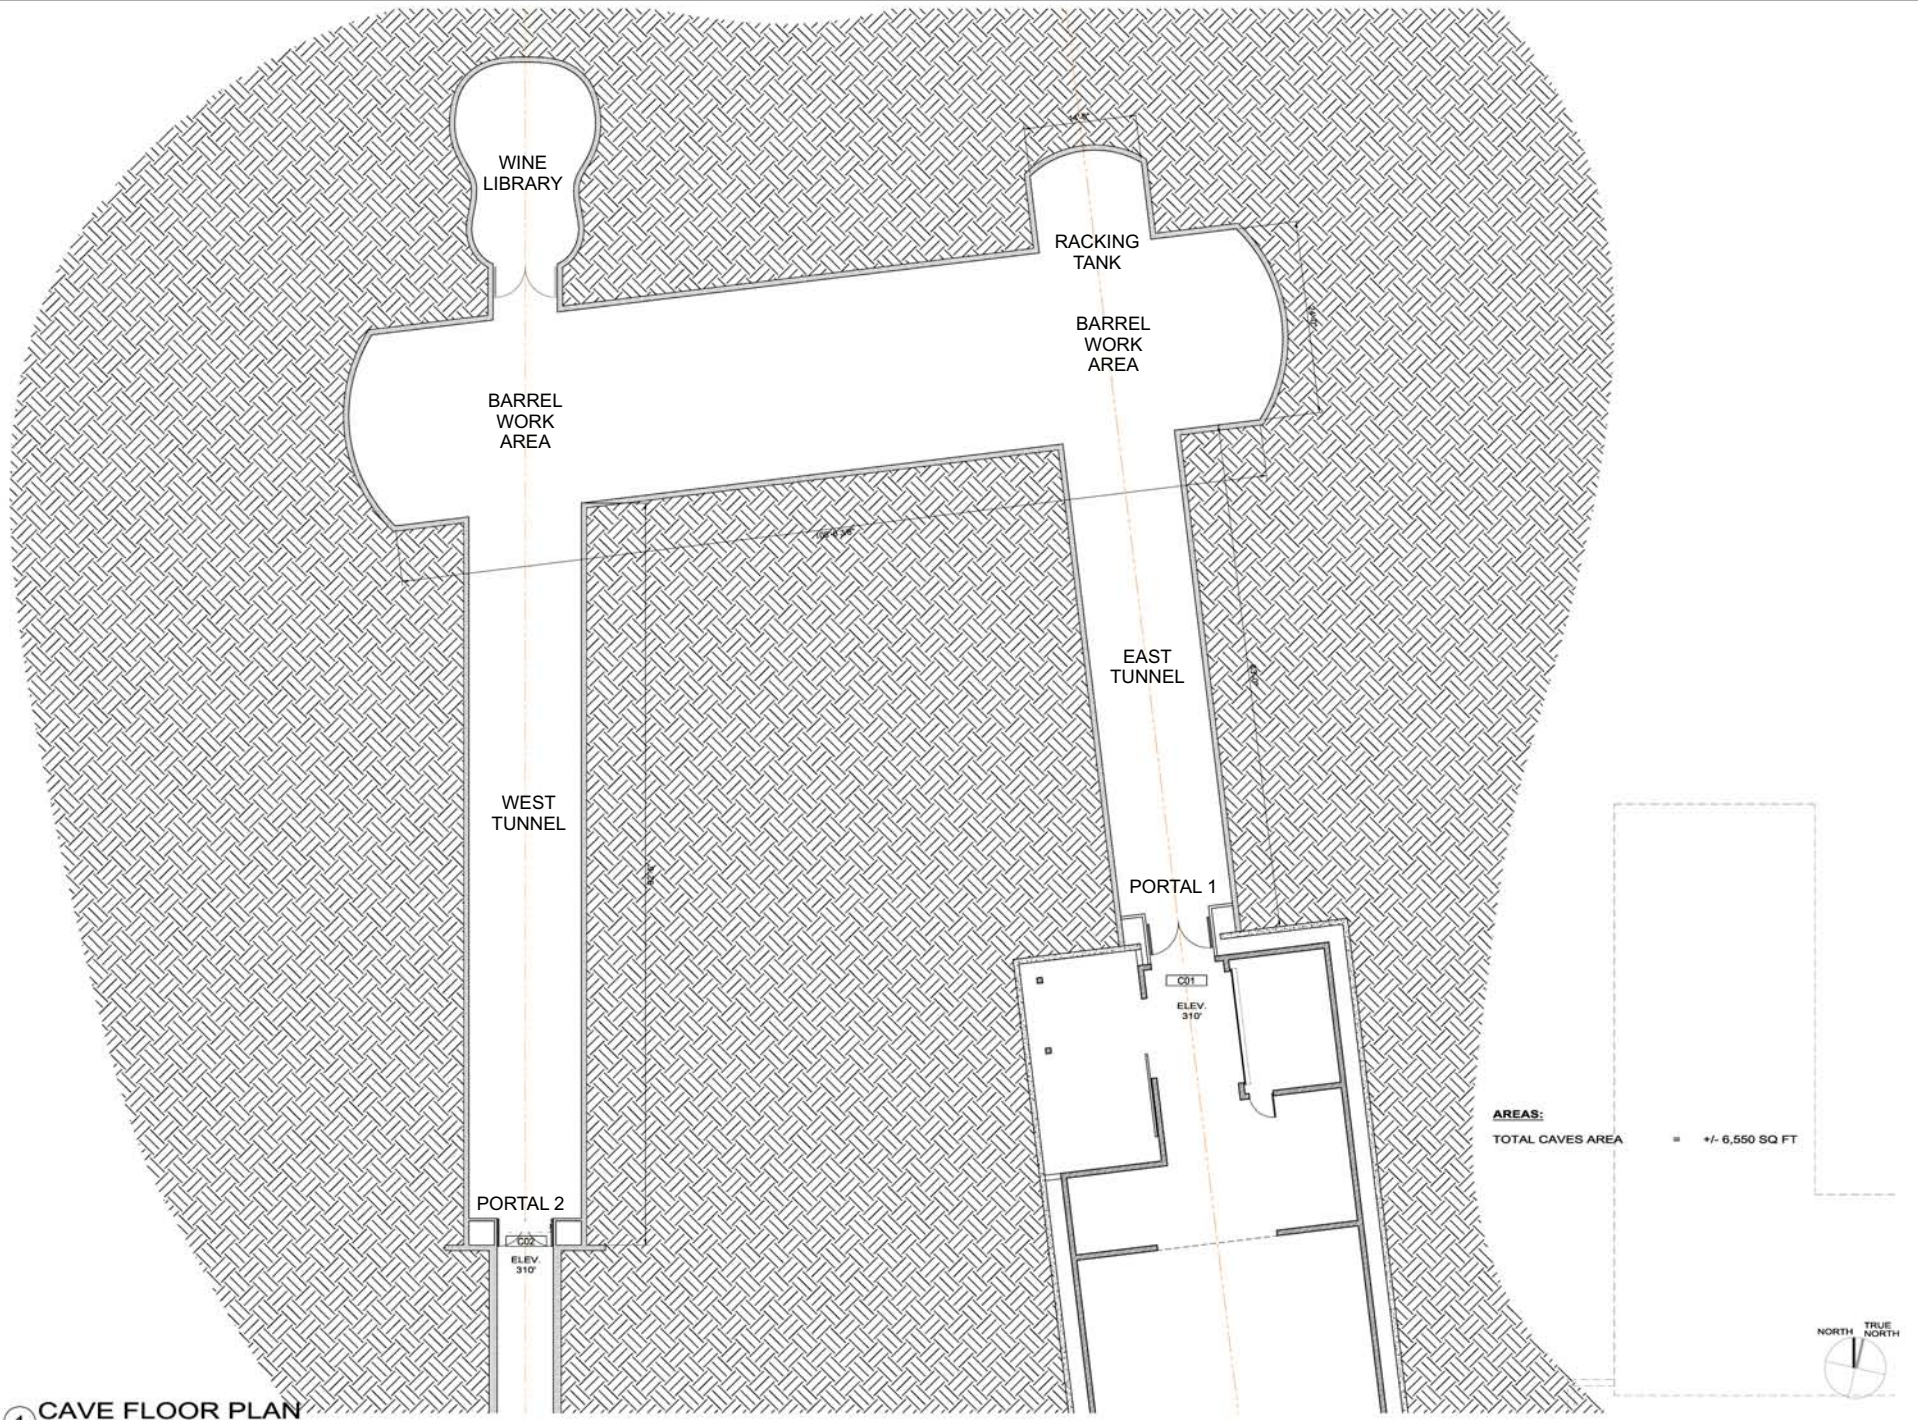

1 CAVE FLOOR PLAN

LODESTONE VINEYARDS

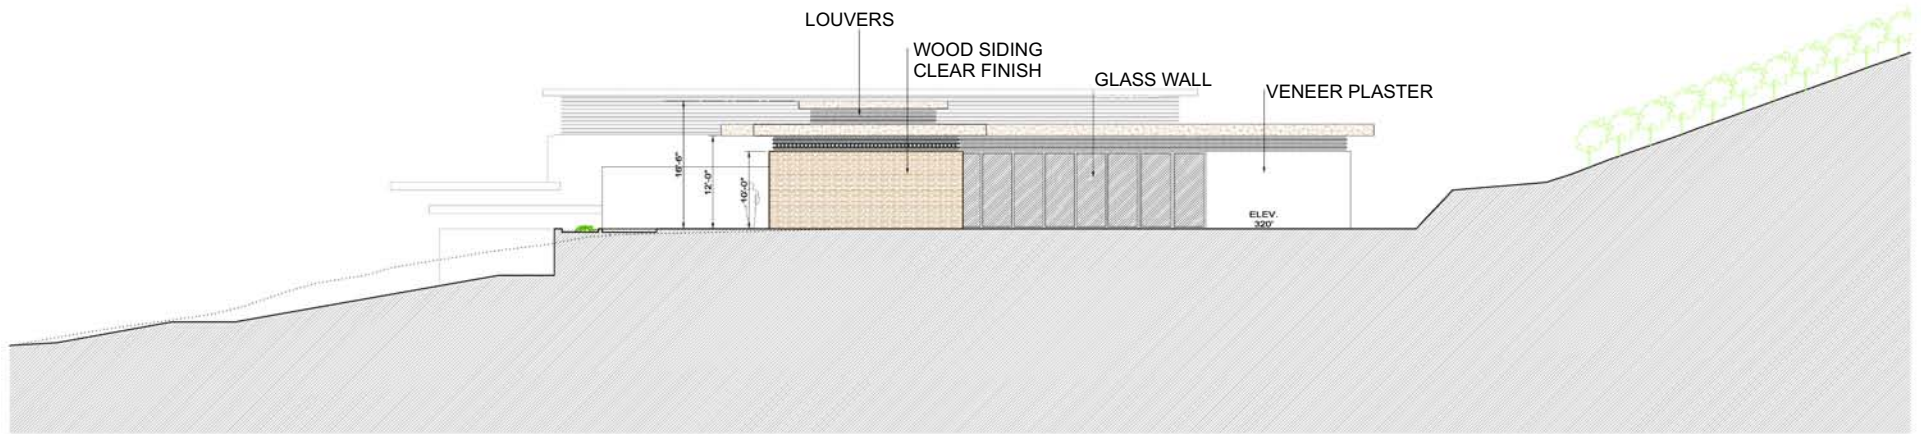

② HOSPITALITY ELEVATION




① MAIN ELEVATION

LODESTONE VINEYARDS




① ENTRY ELEVATION

LODESTONE VINEYARDS

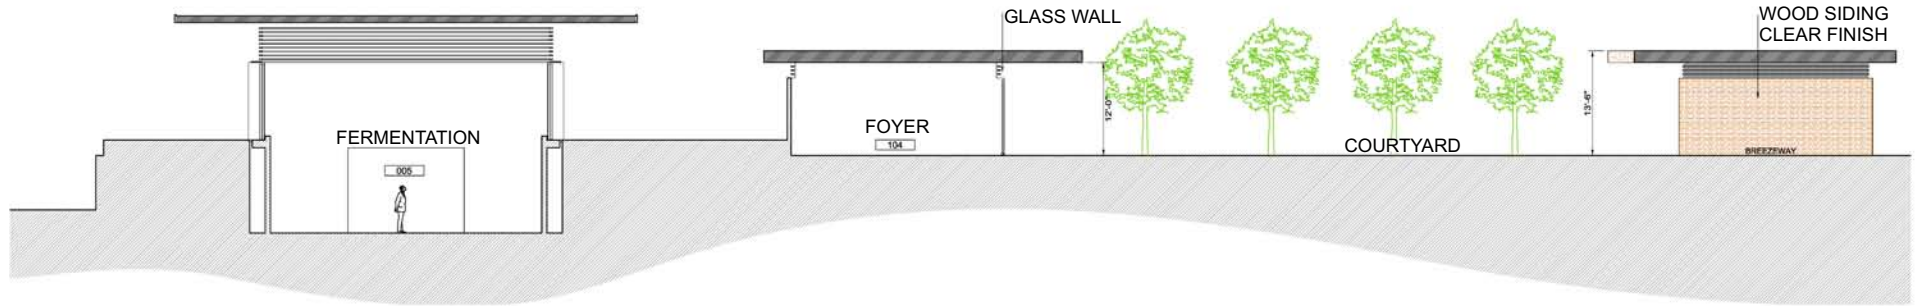

2 CROSS SECTION
SCALE: 1/8"=1'-0"

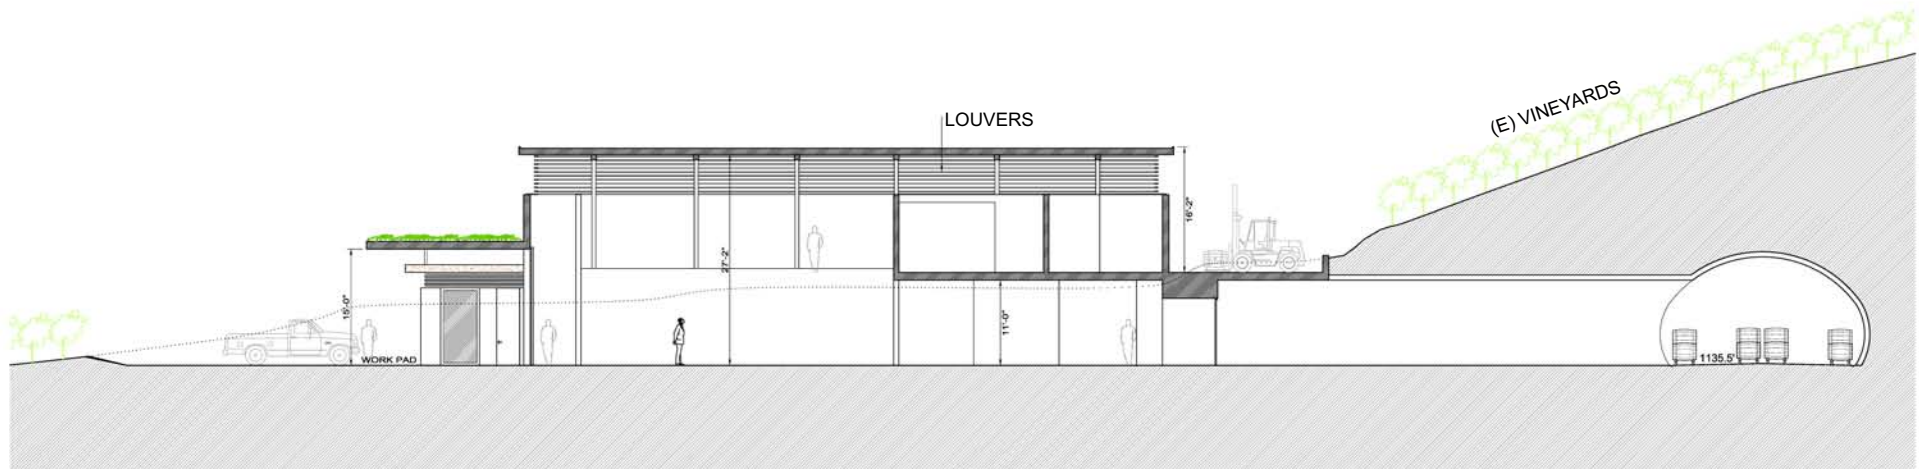

1 SECTION @ FERMENTATION
SCALE: 1/8"=1'-0"

LODESTONE VINEYARDS



VIEW FROM
LONG RANCH RD.

EXISTING



PROPOSED

LODESTONE VINEYARDS



AERIAL VIEW

ARCHITECTURAL RENDERINGS



VIEW FROM PARKING