








# NAPA COUNTY LAND USE PLAN 2008 - 2030

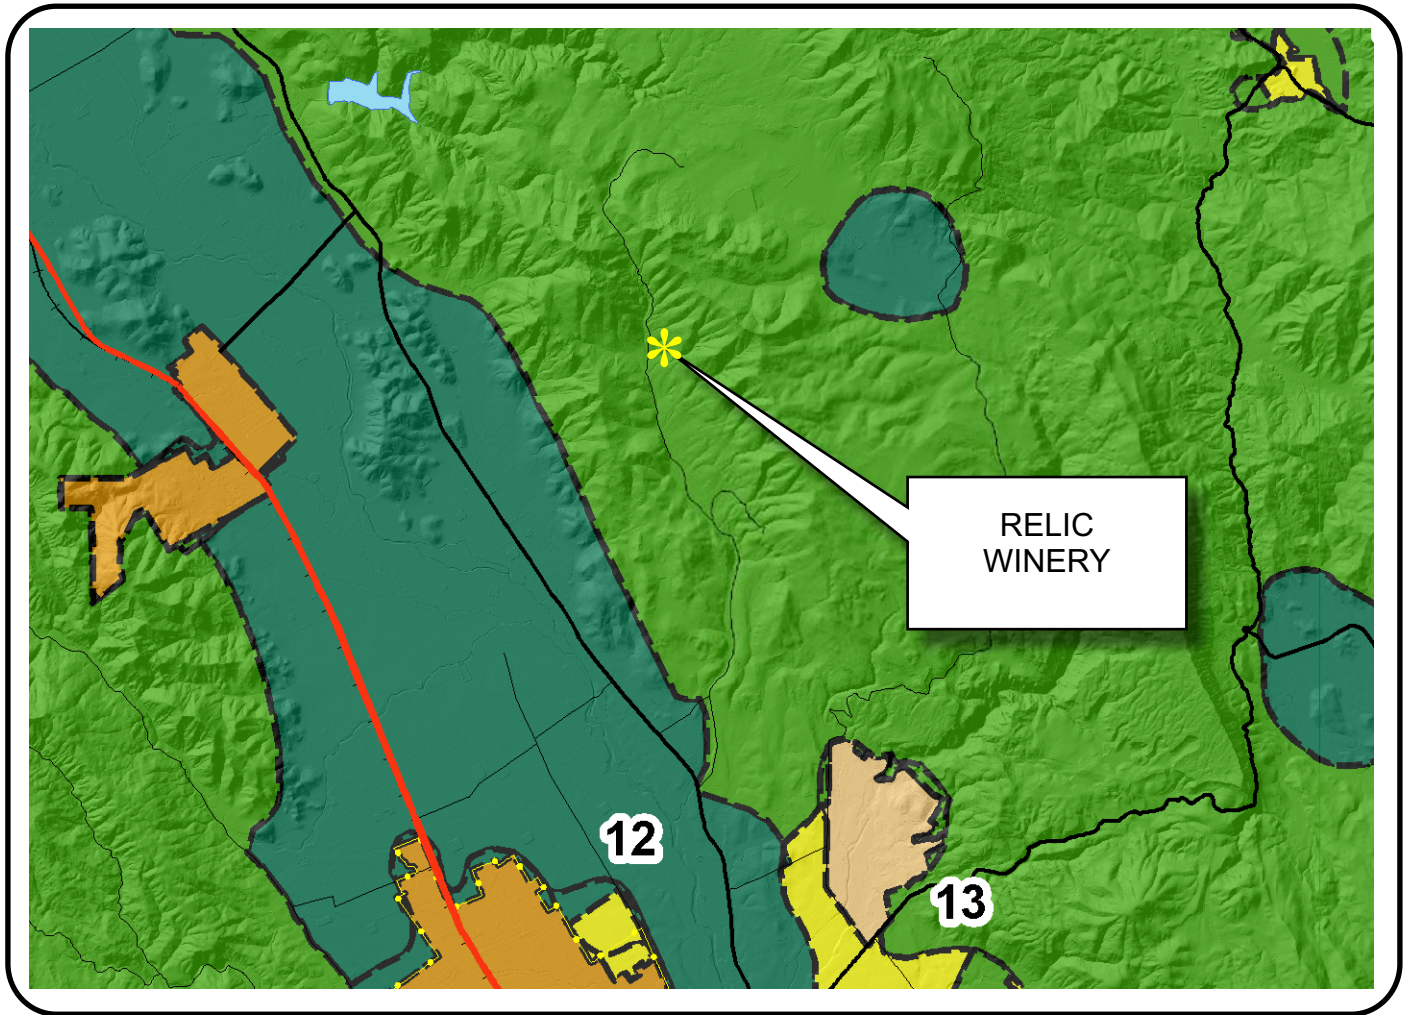



## LEGEND


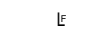
### URBANIZED OR NON-AGRICULTURAL

-  Cities
-  Urban Residential \*
-  Rural Residential \*
-  Industrial
-  Public-Institutional
-  Study Area

### OPEN SPACE


-  Agriculture, Watershed & Open Space
-  Agricultural Resource

### TRANSPORTATION


-  Mineral Resource
-  Railroad
-  Limited Access Highway
-  Major Road
-  Secondary Road
-  Airport
-  Airport Clear Zone
-  Landfill - General Plan

\* See Action Item AG/LU-114.1 regarding agriculturally zoned areas within these land use designations

APN  
032-090-024  
07-07-2010  
7D UP

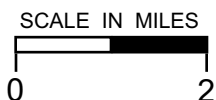

# RELIC WINERY

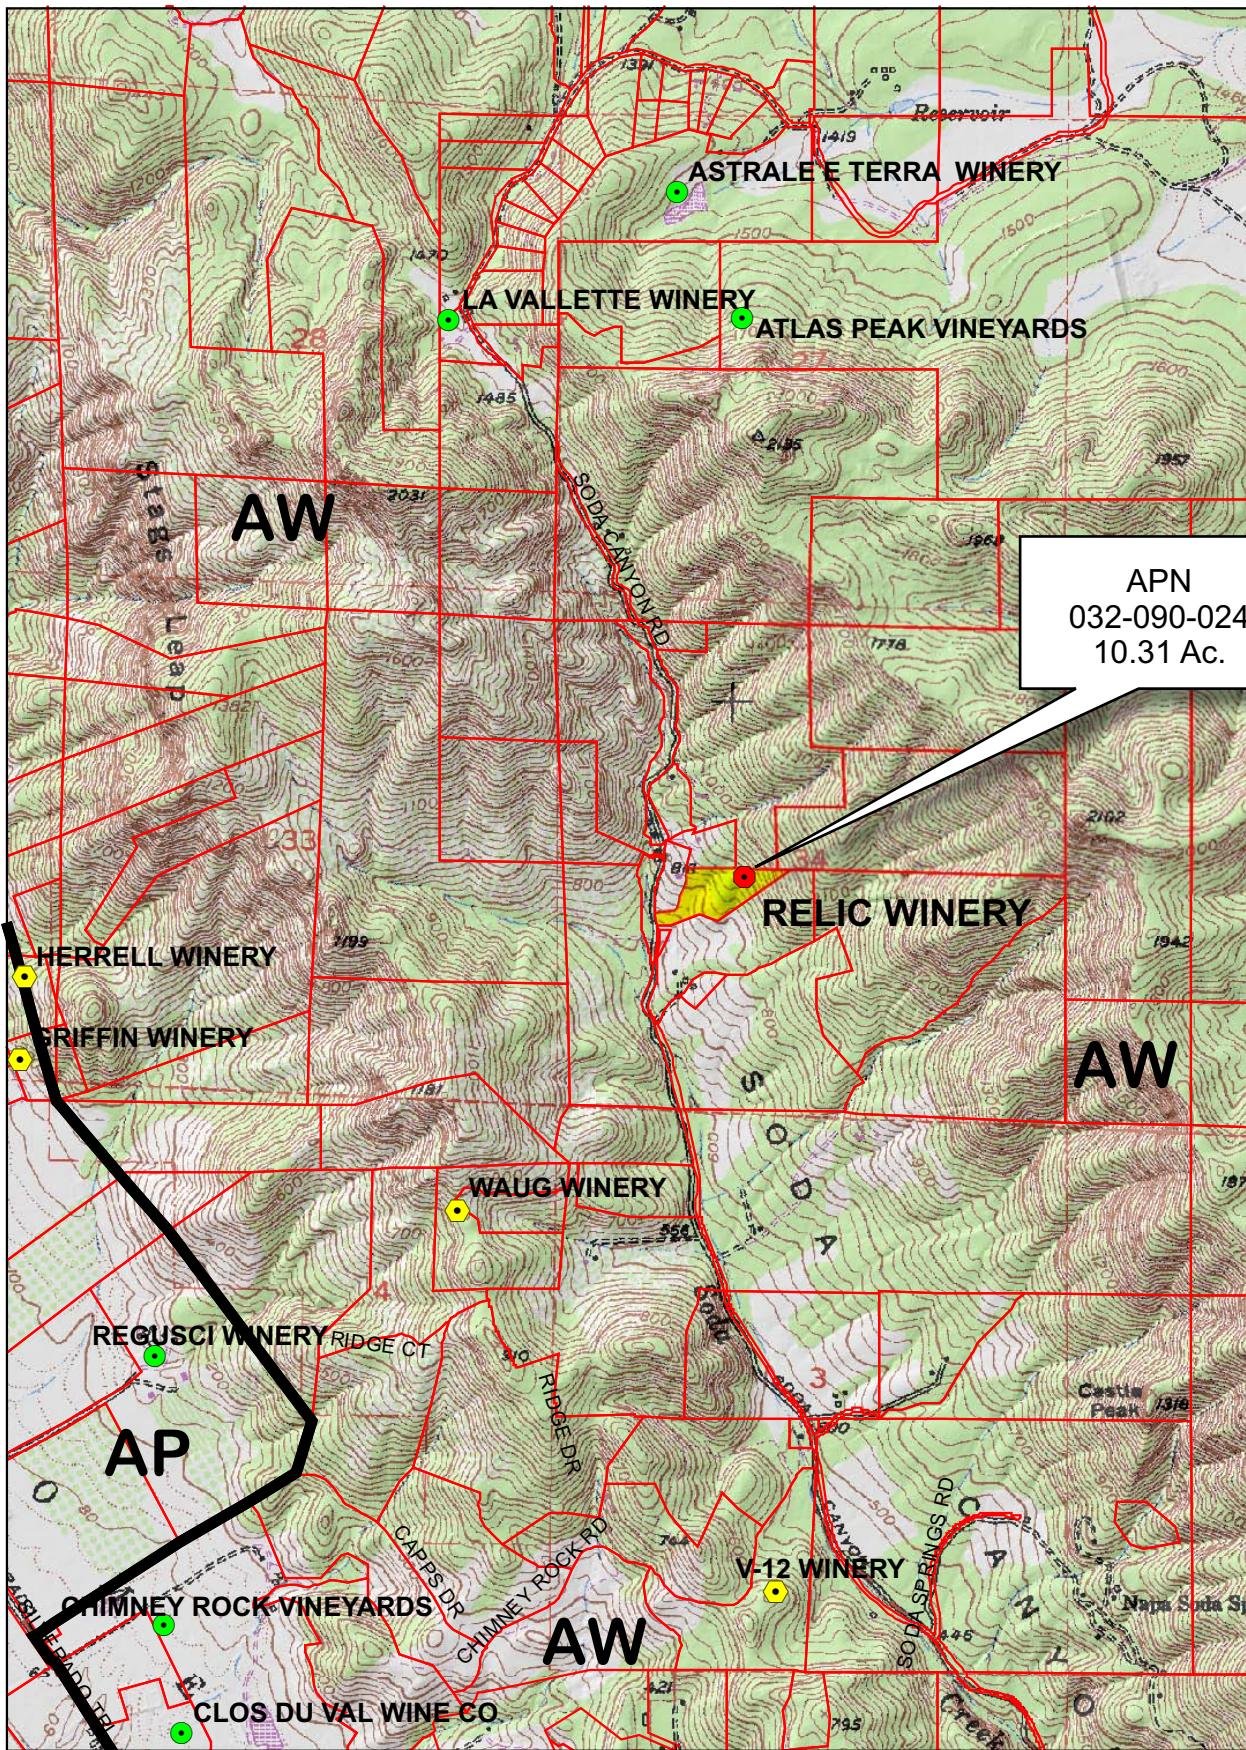


APN  
032-090-024  
10.31 Ac.




## Legend

- Wineries in Vicinity
- Producing
  - Approved
  - Pending
  - Zoning
  - Parcels

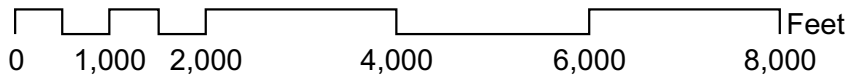


# RELIC WINERY

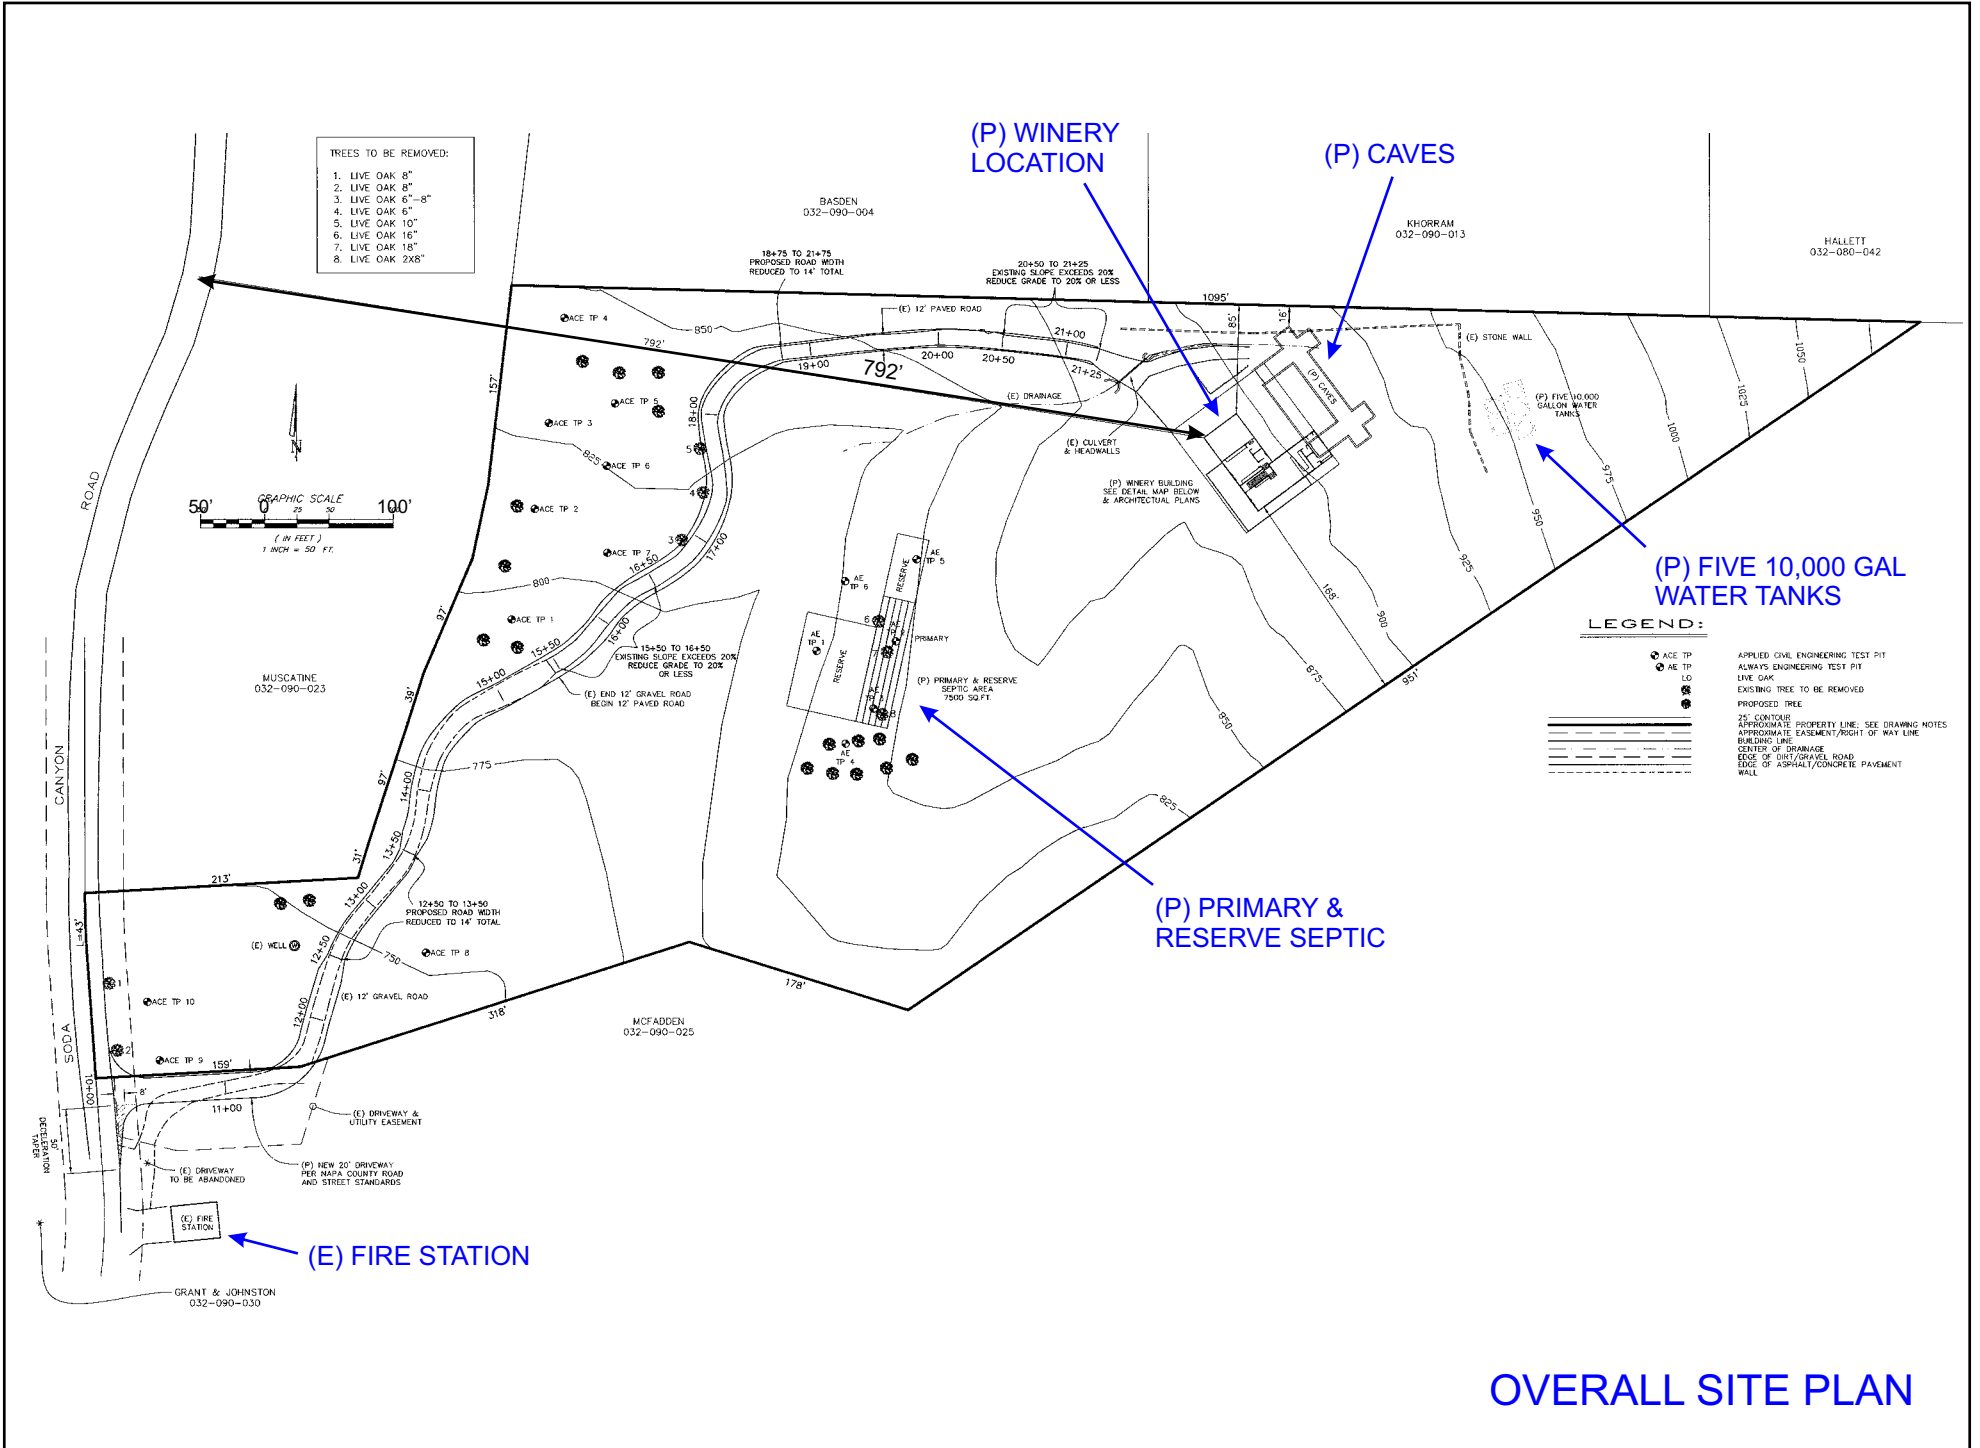

OVERALL SITE PLAN

# RELIC WINERY

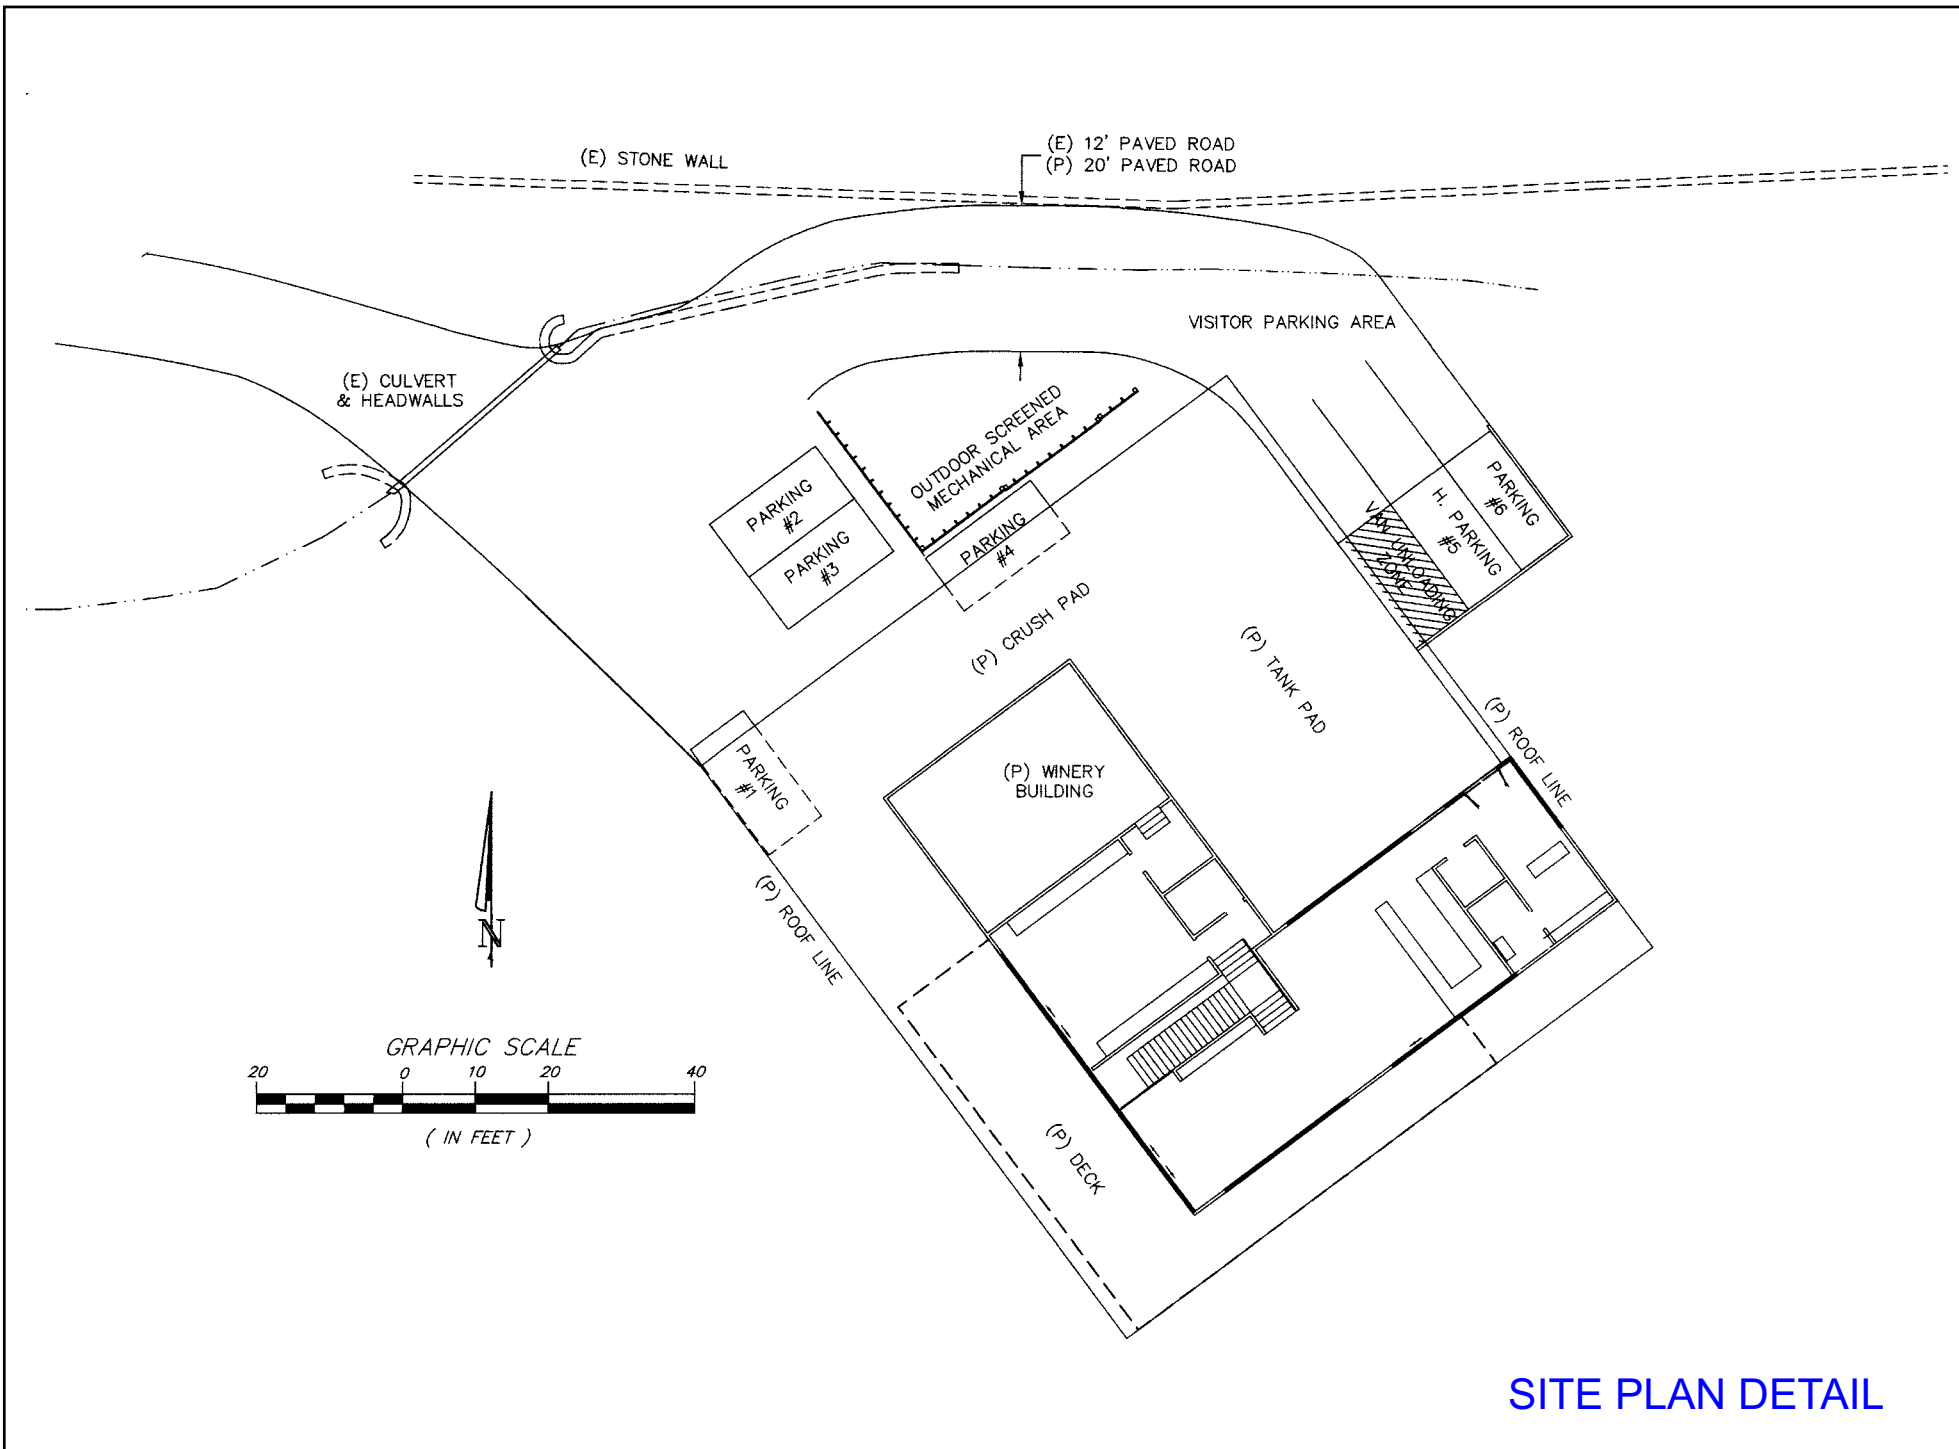


SITE PLAN DETAIL

# RELIC WINERY



# RELIC WINERY

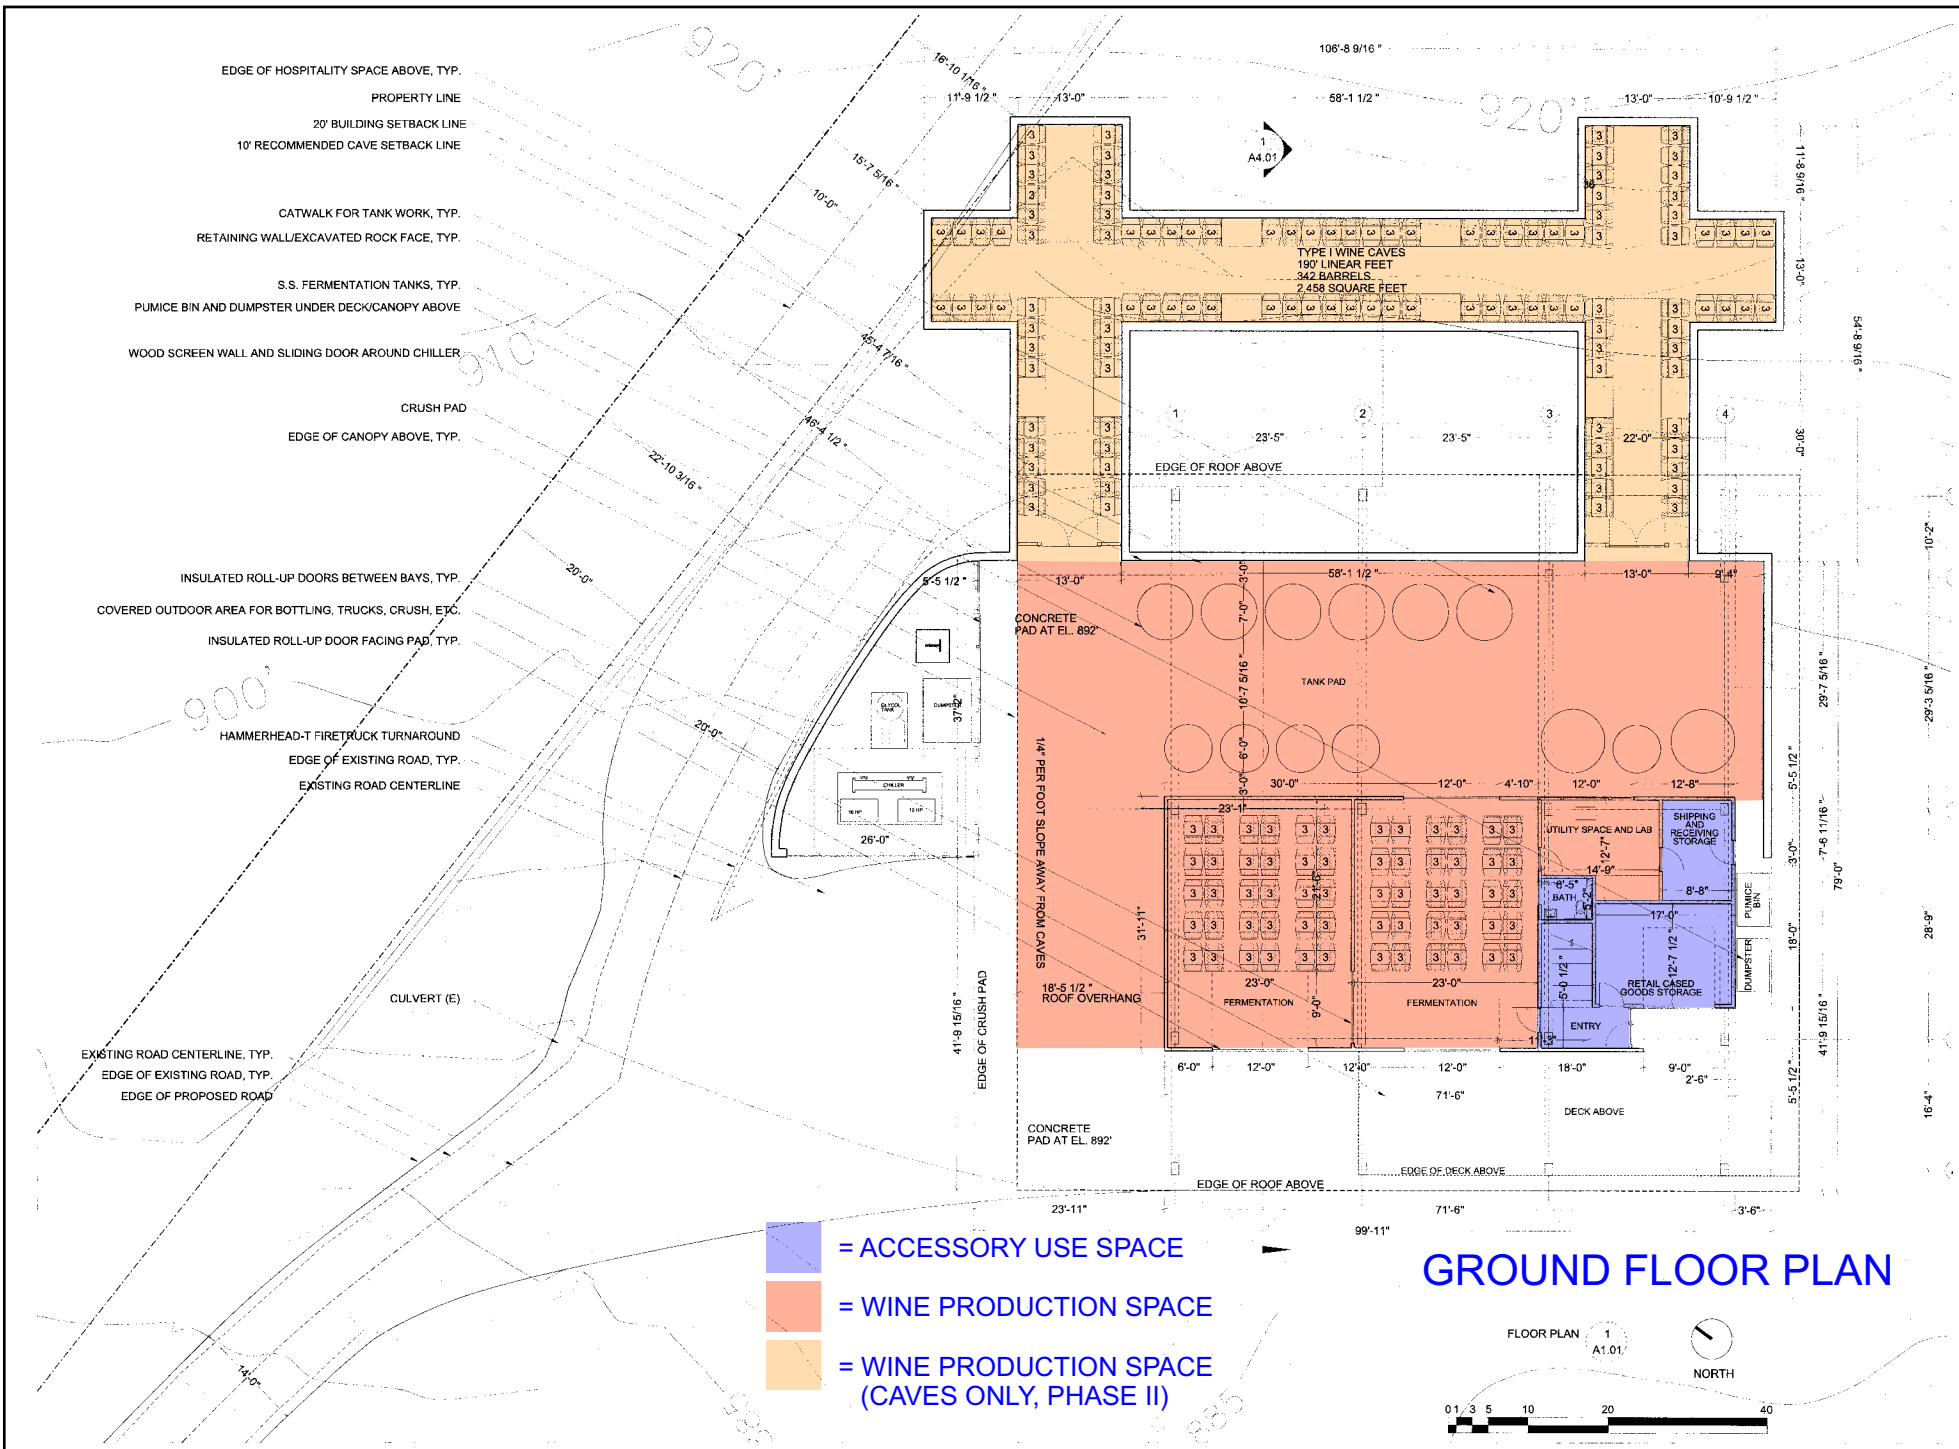

EDGE OF HOSPITALITY SPACE ABOVE, TYP.  
 PROPERTY LINE  
 20' BUILDING SETBACK LINE  
 10' RECOMMENDED CAVE SETBACK LINE

CATWALK FOR TANK WORK, TYP.  
 RETAINING WALL/EXCAVATED ROCK FACE, TYP.

S.S. FERMENTATION TANKS, TYP.  
 PUMICE BIN AND DUMPSTER UNDER DECK/CANOPY ABOVE

WOOD SCREEN WALL AND SLIDING DOOR AROUND CHILLER

CRUSH PAD  
 EDGE OF CANOPY ABOVE, TYP.


INSULATED ROLL-UP DOORS BETWEEN BAYS, TYP.  
 COVERED OUTDOOR AREA FOR BOTTLING, TRUCKS, CRUSH, ETC.  
 INSULATED ROLL-UP DOOR FACING PAD, TYP.

HAMMERHEAD-T FIRETRUCK TURNAROUND  
 EDGE OF EXISTING ROAD, TYP.  
 EXISTING ROAD CENTERLINE


EXISTING ROAD CENTERLINE, TYP.  
 EDGE OF EXISTING ROAD, TYP.  
 EDGE OF PROPOSED ROAD

- = ACCESSORY USE SPACE
- = WINE PRODUCTION SPACE
- = WINE PRODUCTION SPACE (CAVES ONLY, PHASE II)

## GROUND FLOOR PLAN

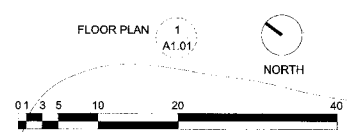


# RELIC WINERY

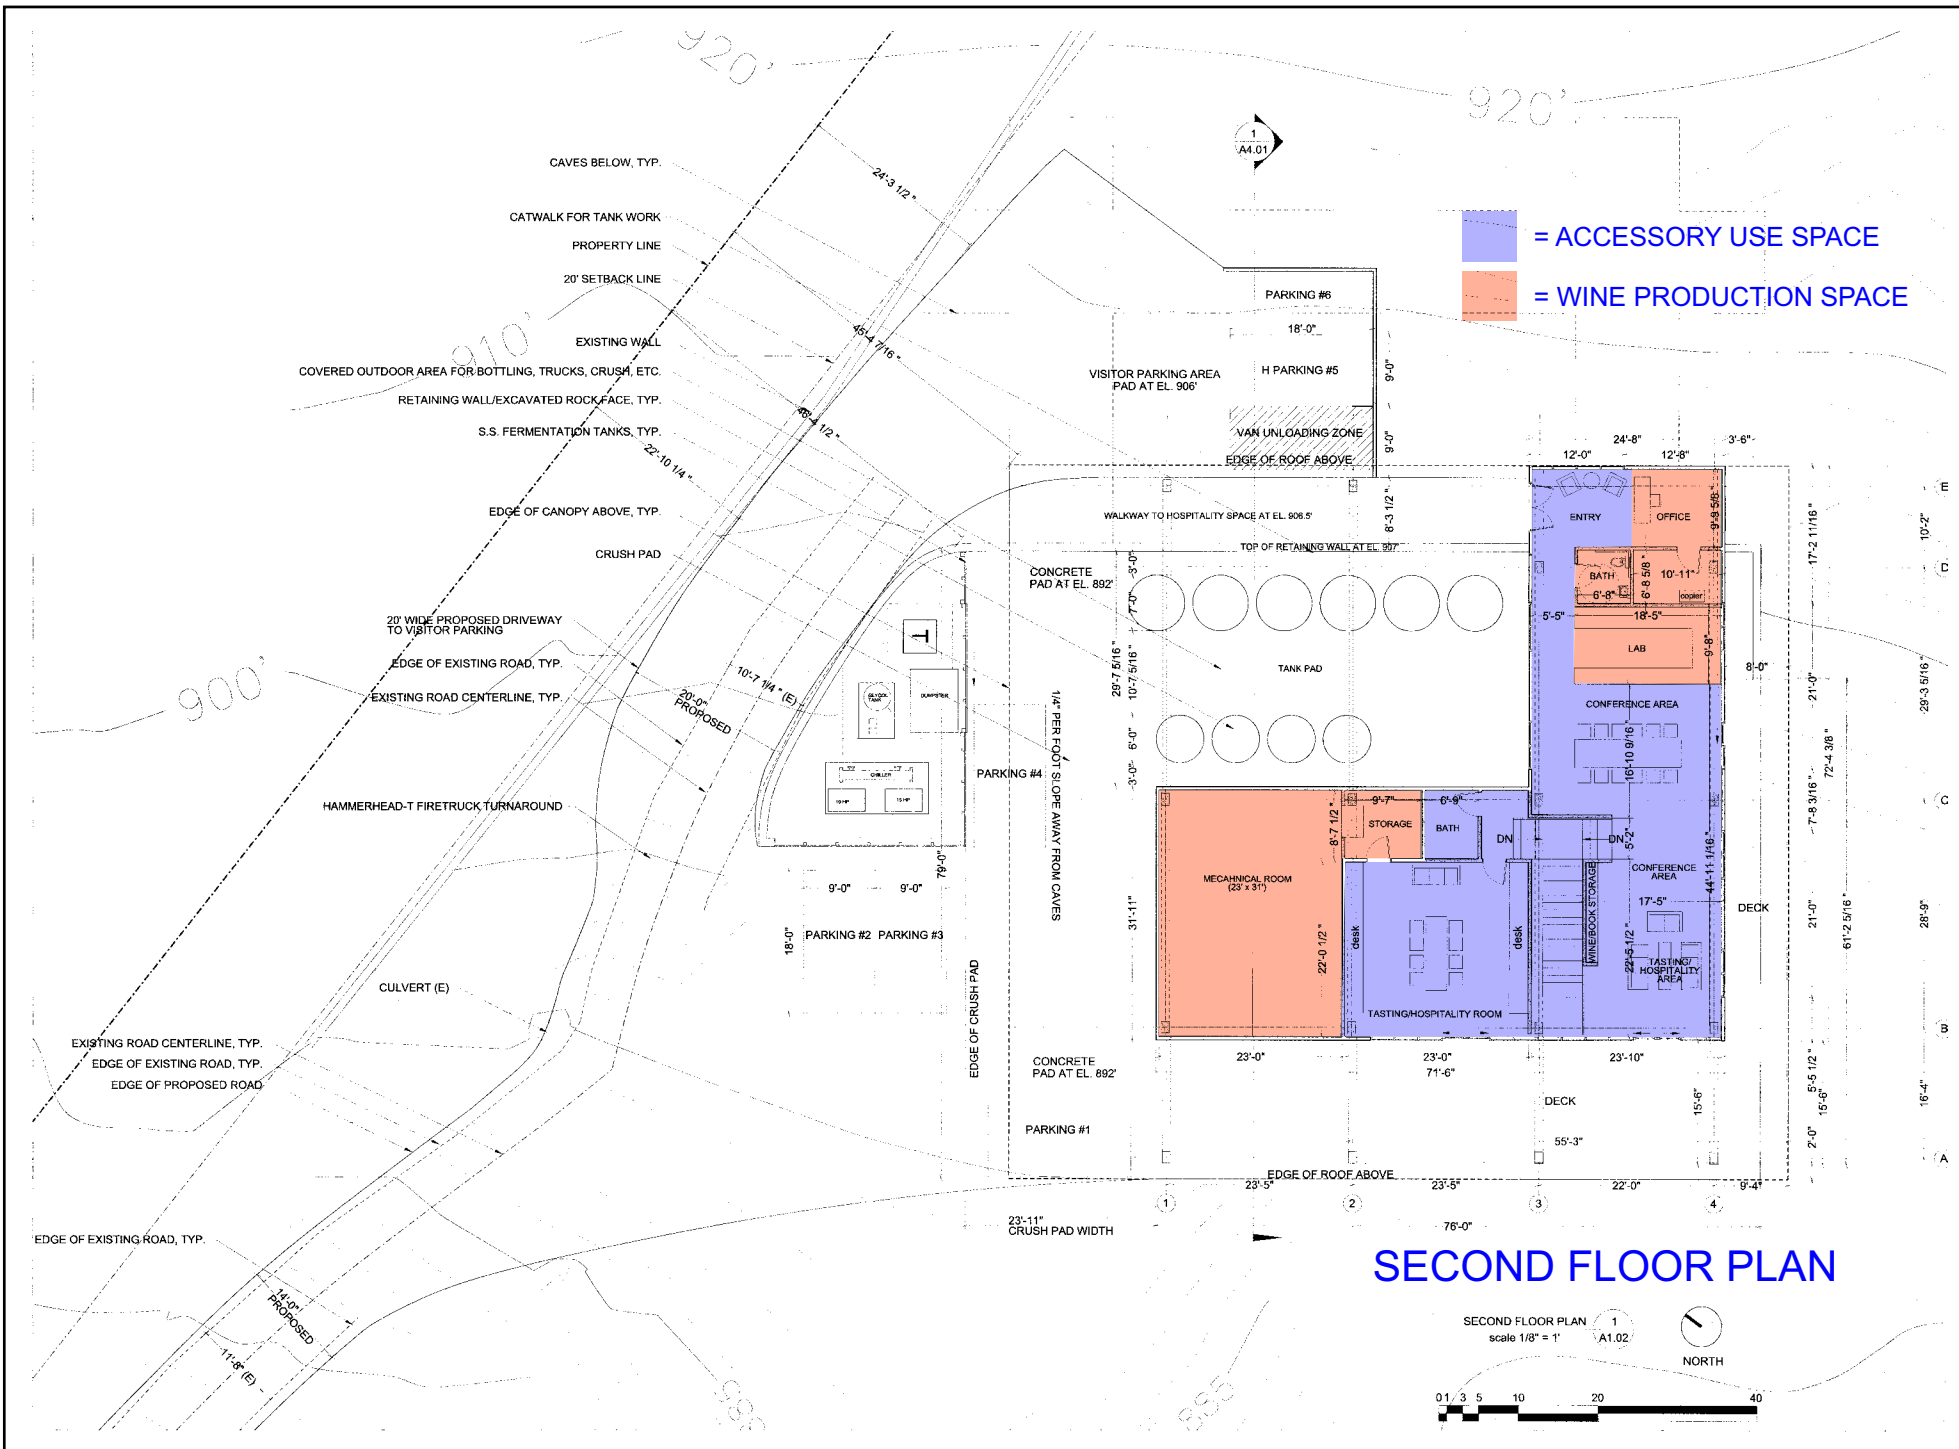



## SECOND FLOOR PLAN

# RELIC WINERY

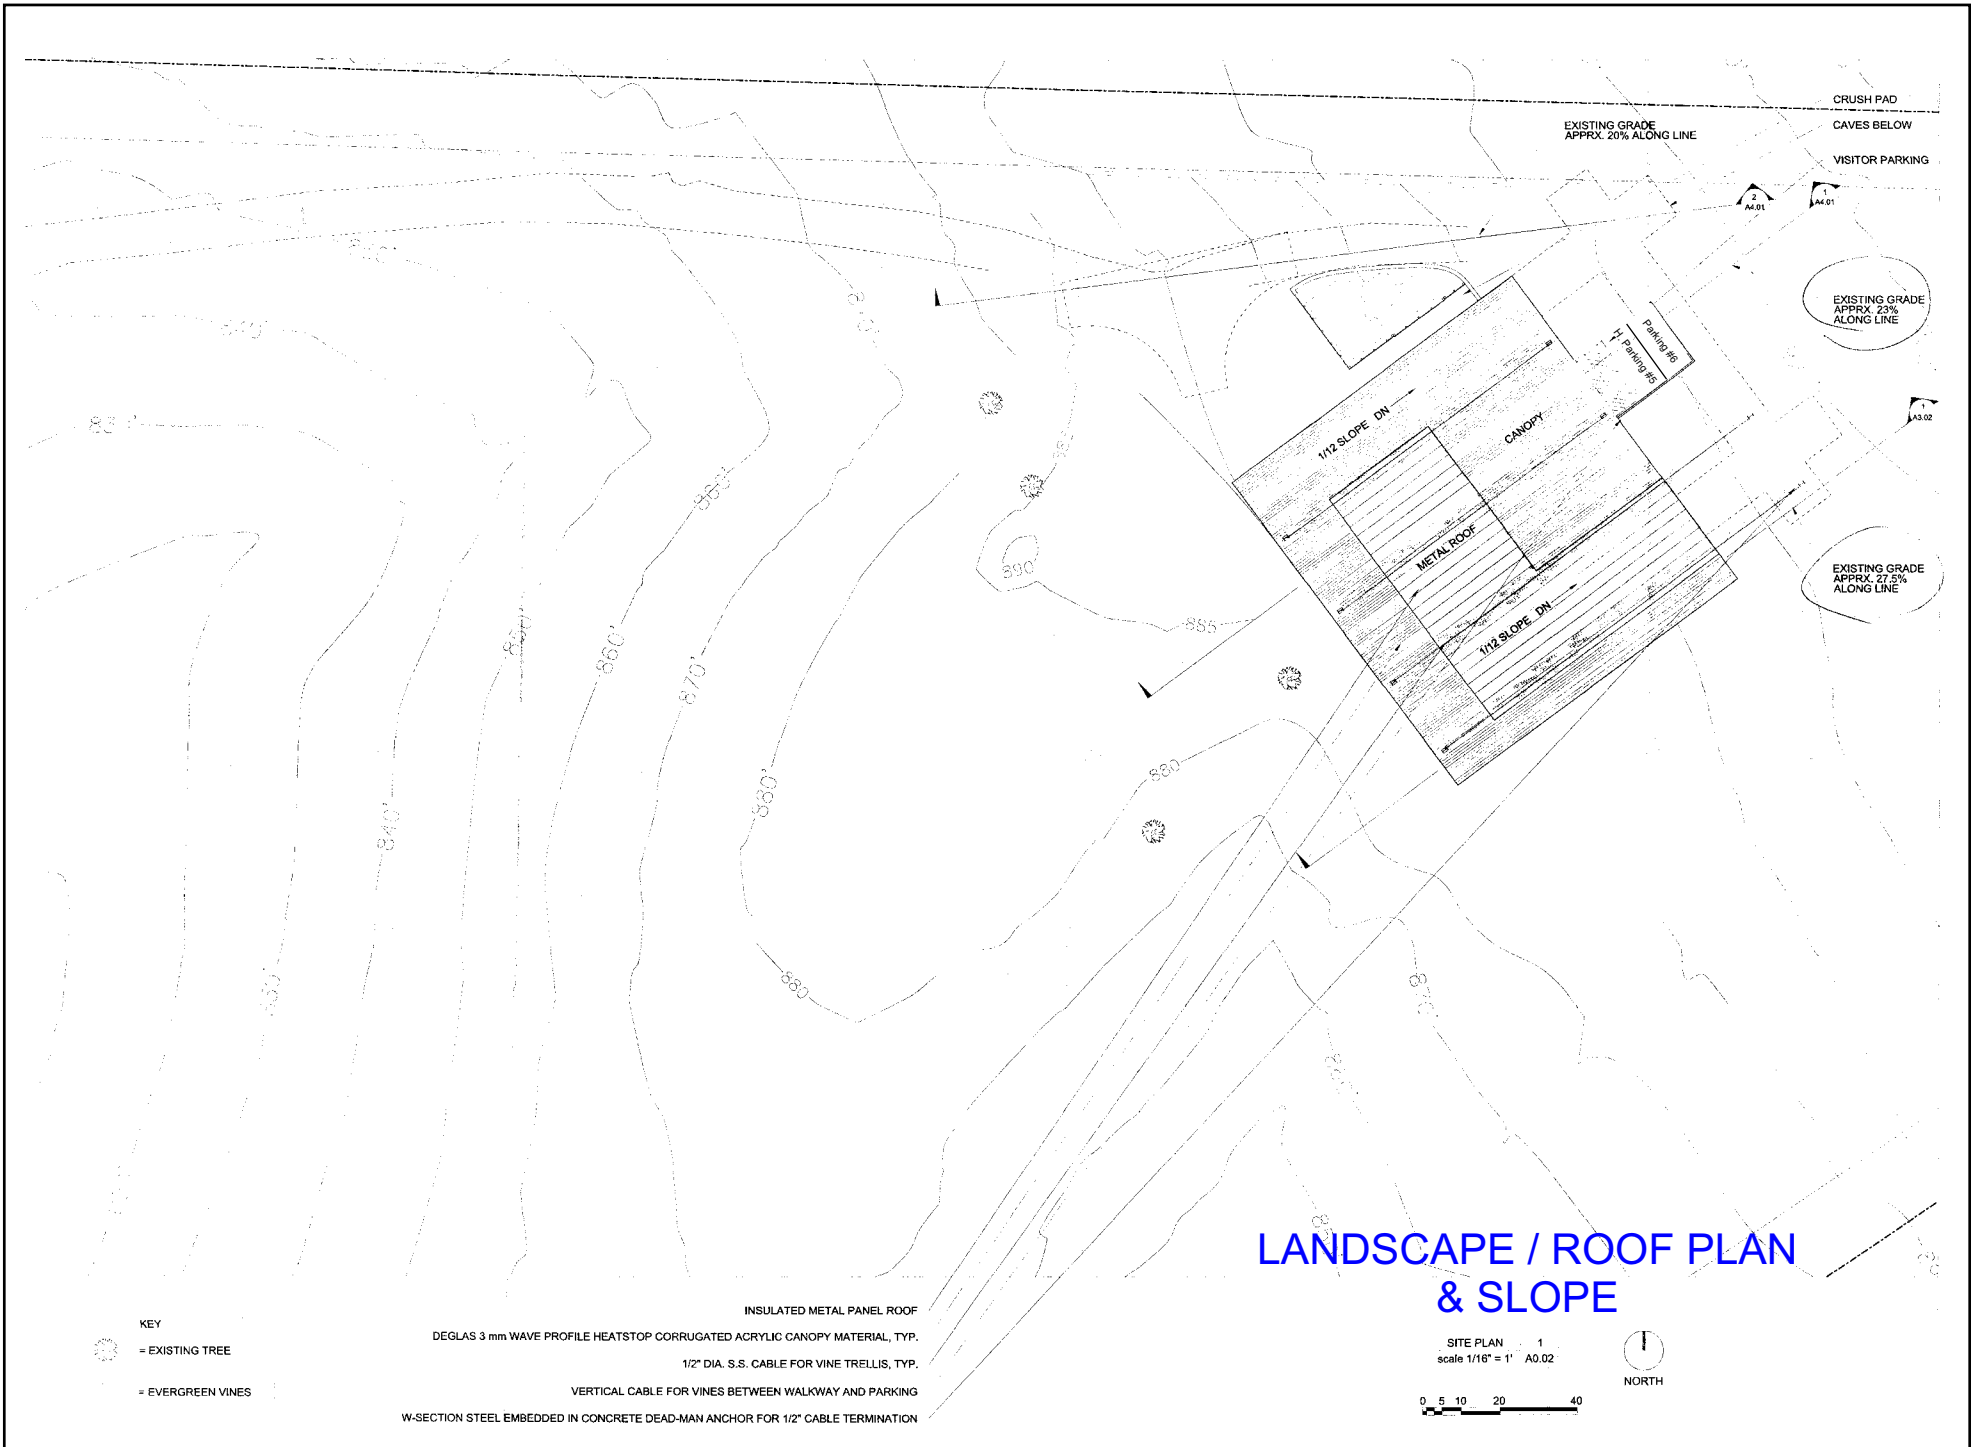





# RELIC WINERY

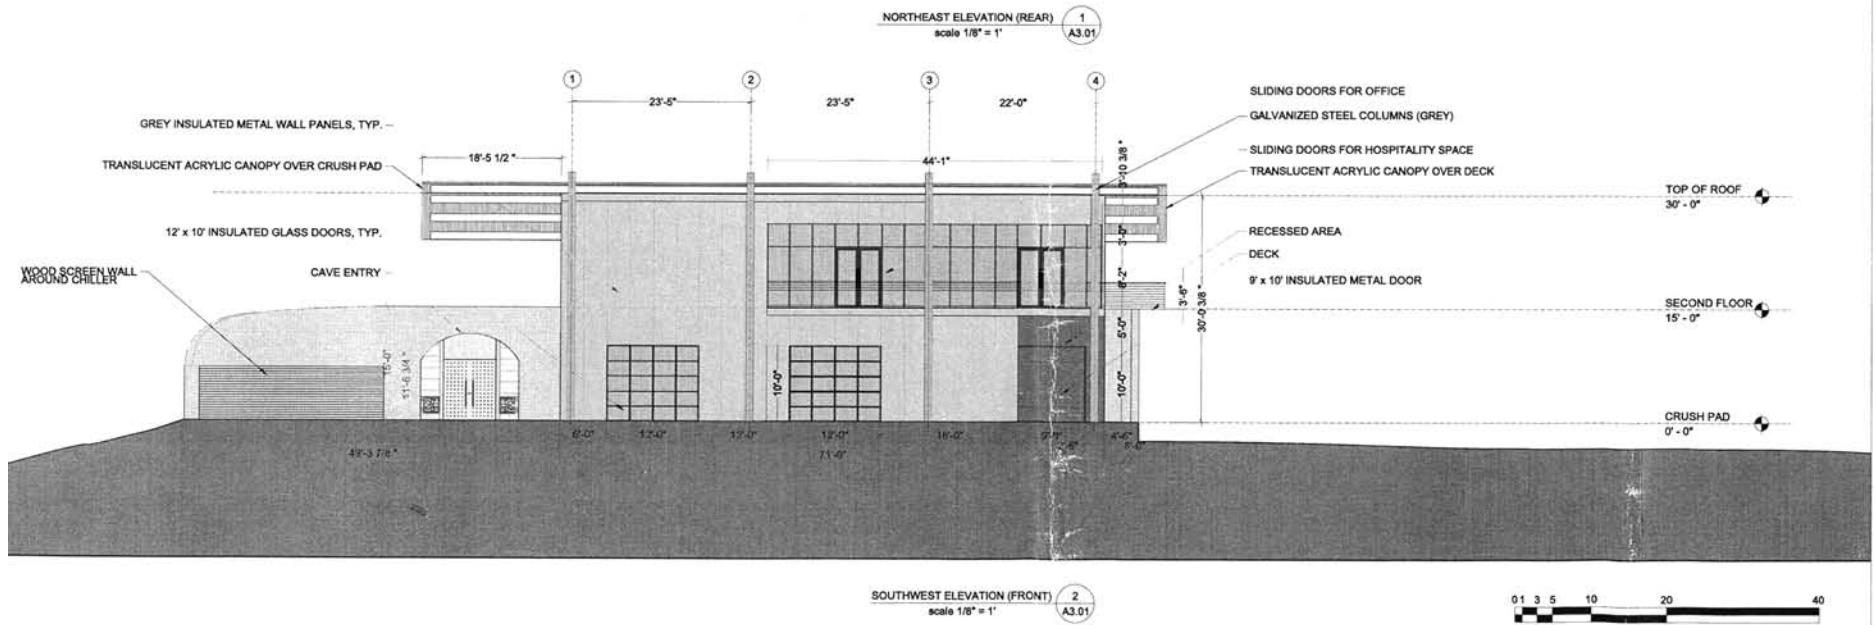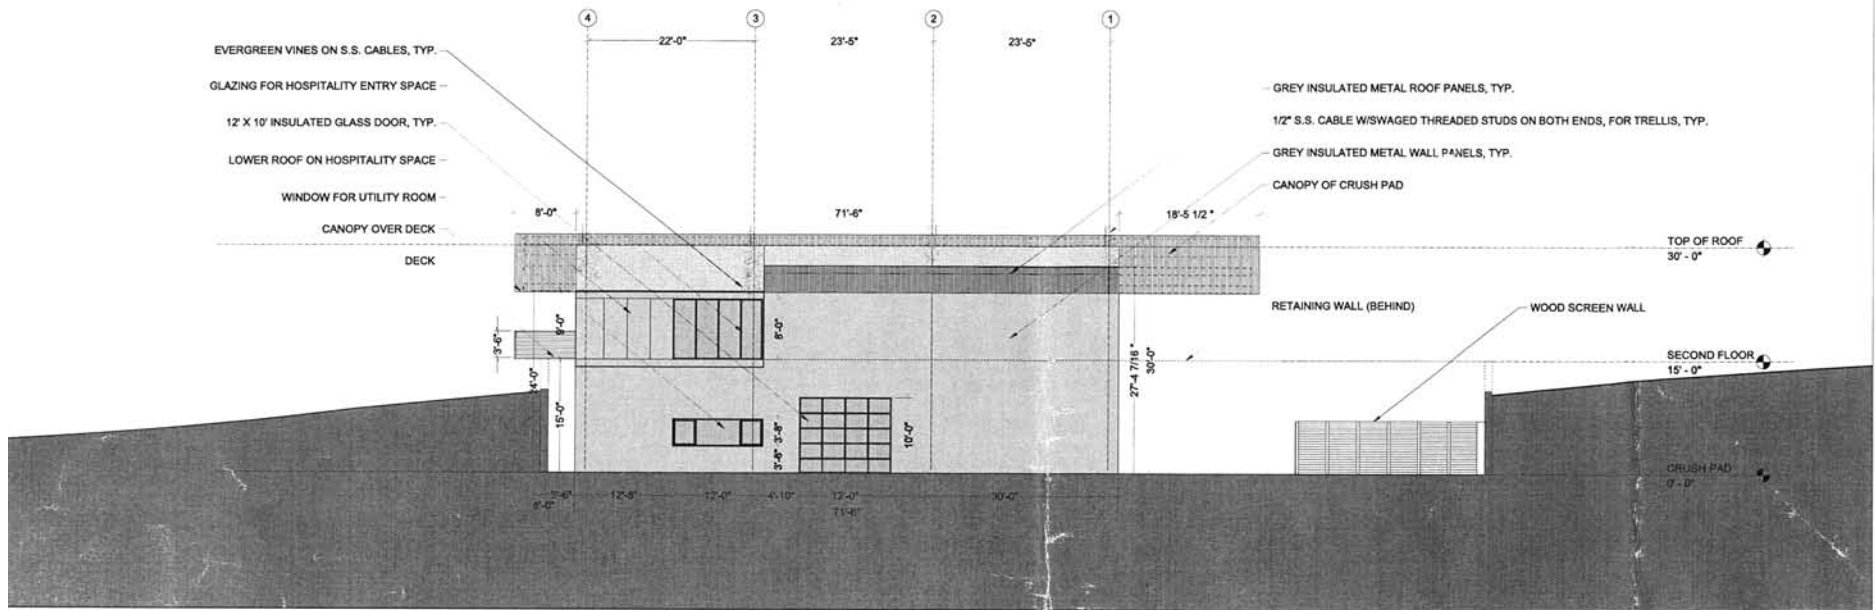


## SOUTHWEST ELEVATION

# RELIC WINERY

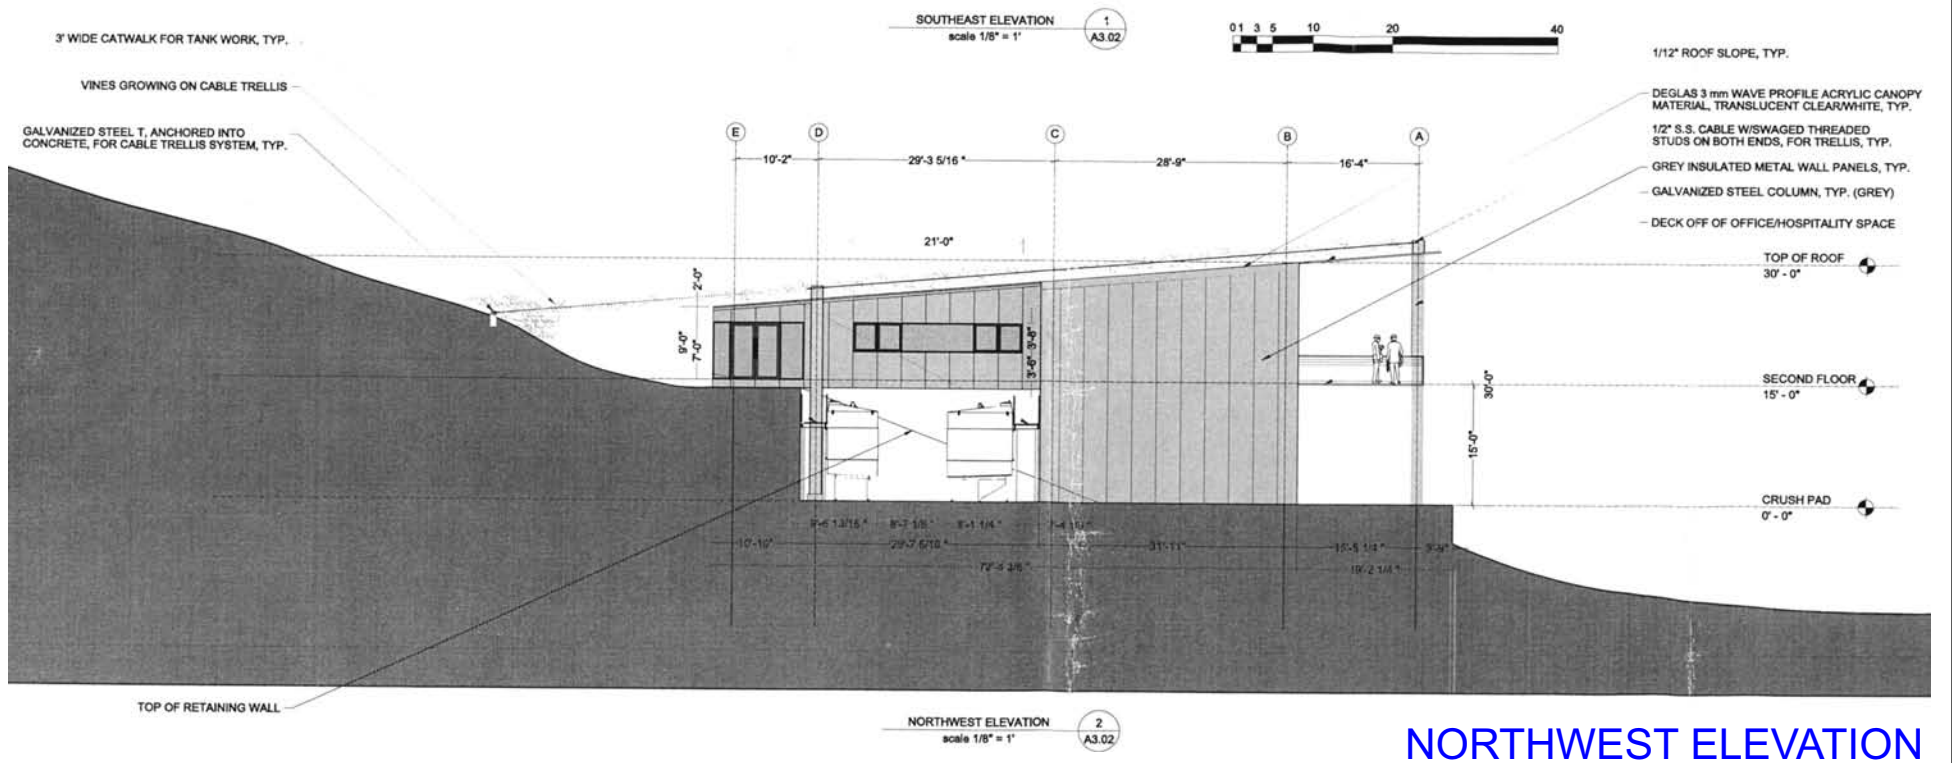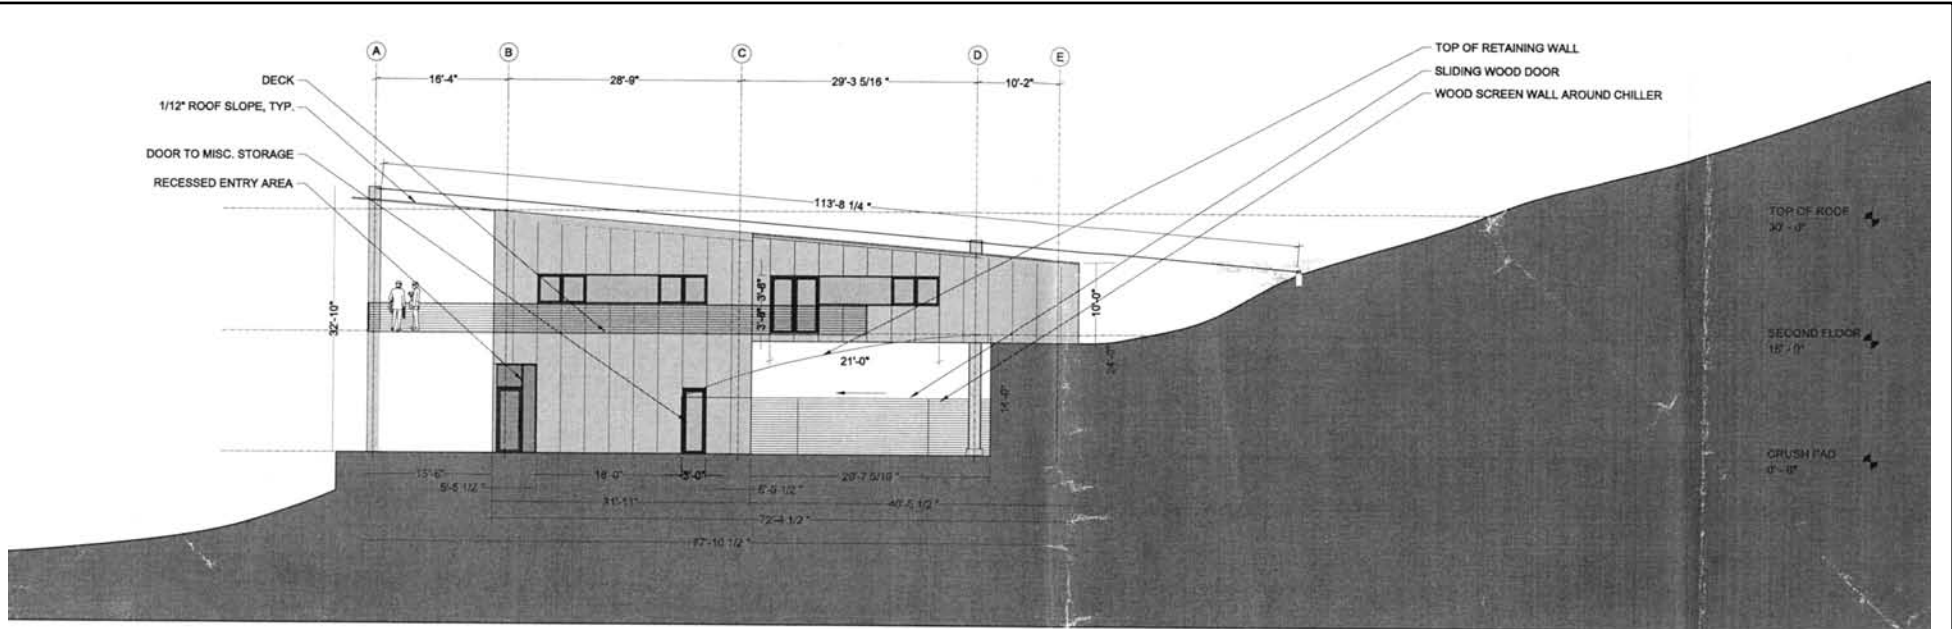

## NORTHWEST ELEVATION

# RELIC WINERY

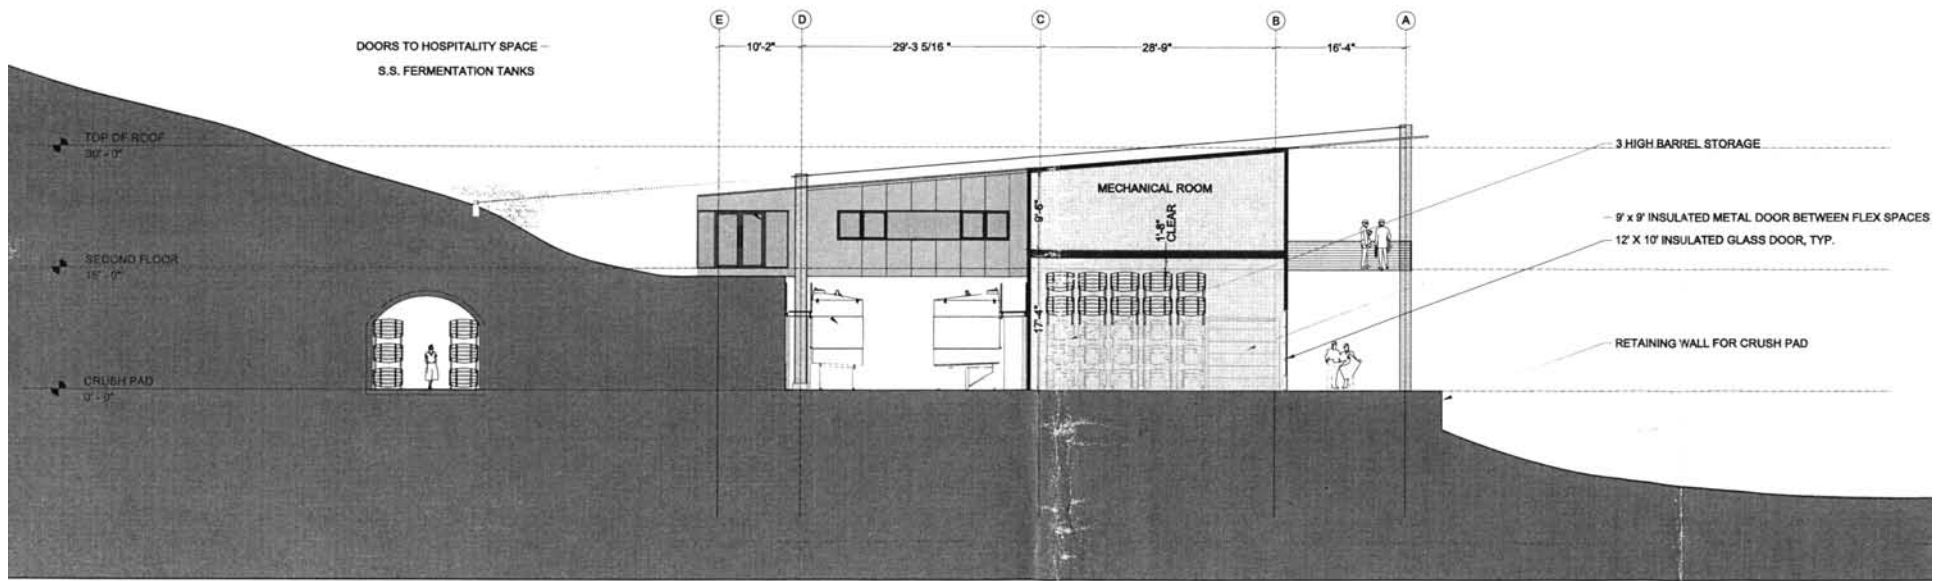

SECTION THROUGH FLEX SPACE  
 scale 1/8" = 1'  
 1  
 A4.01

## SECTION THRU FLEX SPACE