


# NAPA COUNTY LAND USE PLAN 2008 - 2030

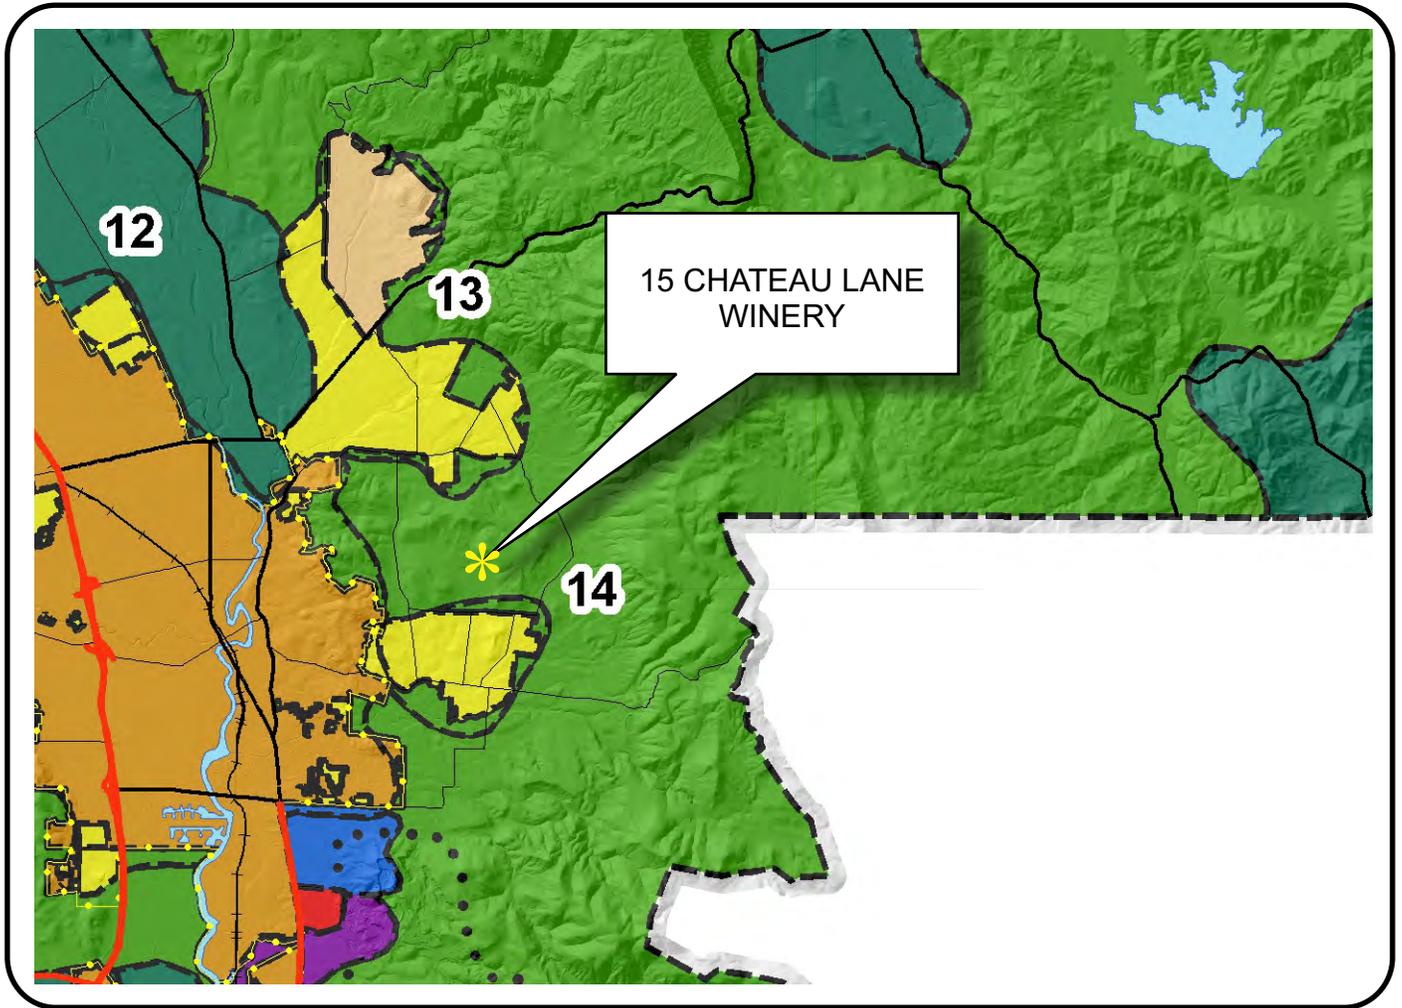

## LEGEND

### URBANIZED OR NON-AGRICULTURAL

-  Cities
-  Urban Residential \*
-  Rural Residential \*
-  Industrial
-  Public-Institutional
-  Study Area

### OPEN SPACE

-  Agriculture, Watershed & Open Space
-  Agricultural Resource

### TRANSPORTATION


-  Mineral Resource
-  Railroad
-  Limited Access Highway
-  Major Road
-  Secondary Road
-  Airport
-  Airport Clear Zone
-  Landfill - General Plan

\* See Action Item AG/LU-114.1 regarding agriculturally zoned areas within these land use designations


APN  
052-170-020  
08-07-2012  
4C UP



# 15 CHATEAU LANE WINERY

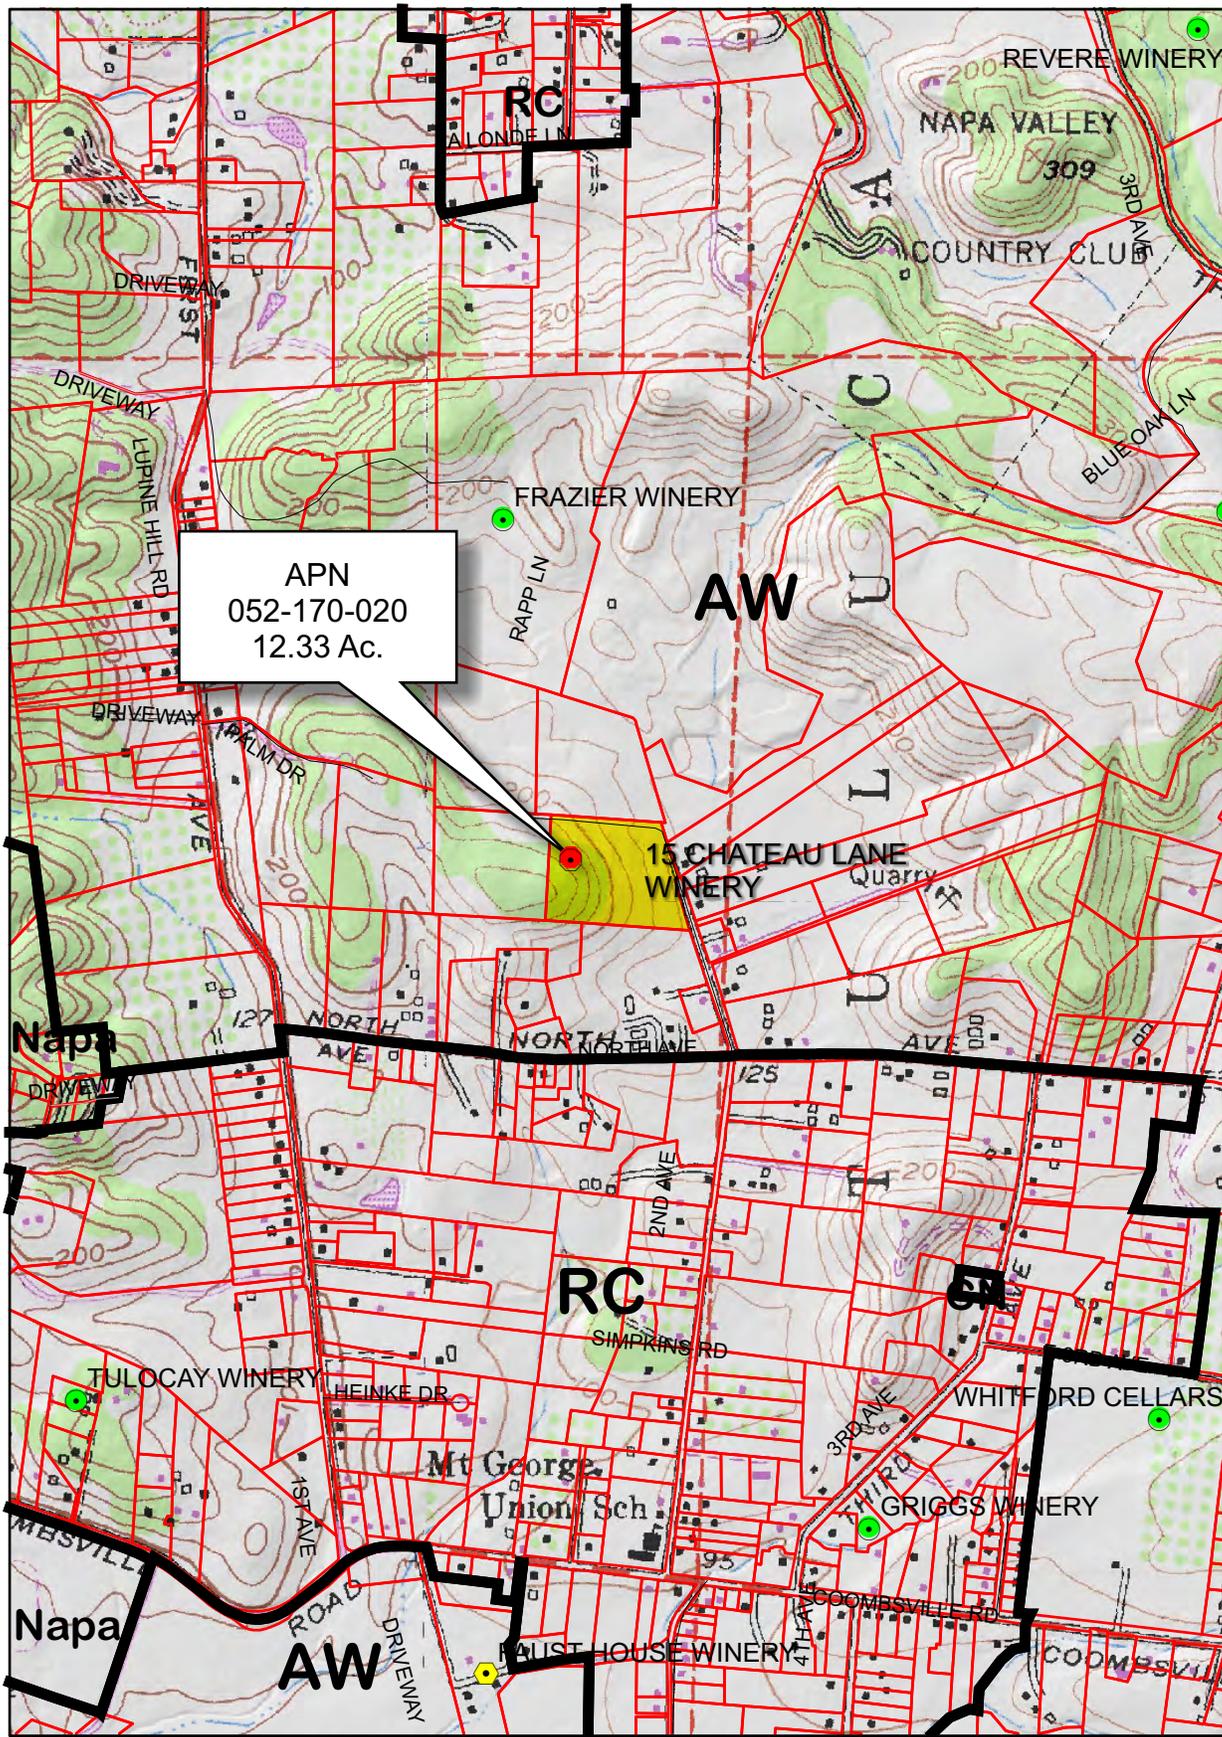


APN  
052-170-020  
12.33 Ac.

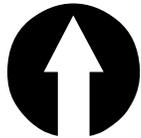


## Legend

### Wineries in Vicinity

- Producing
- Approved
- Pending
- Parcels
- Zoning

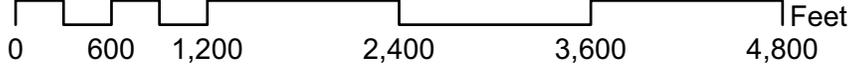

# 15 CHATEAU LANE WINERY

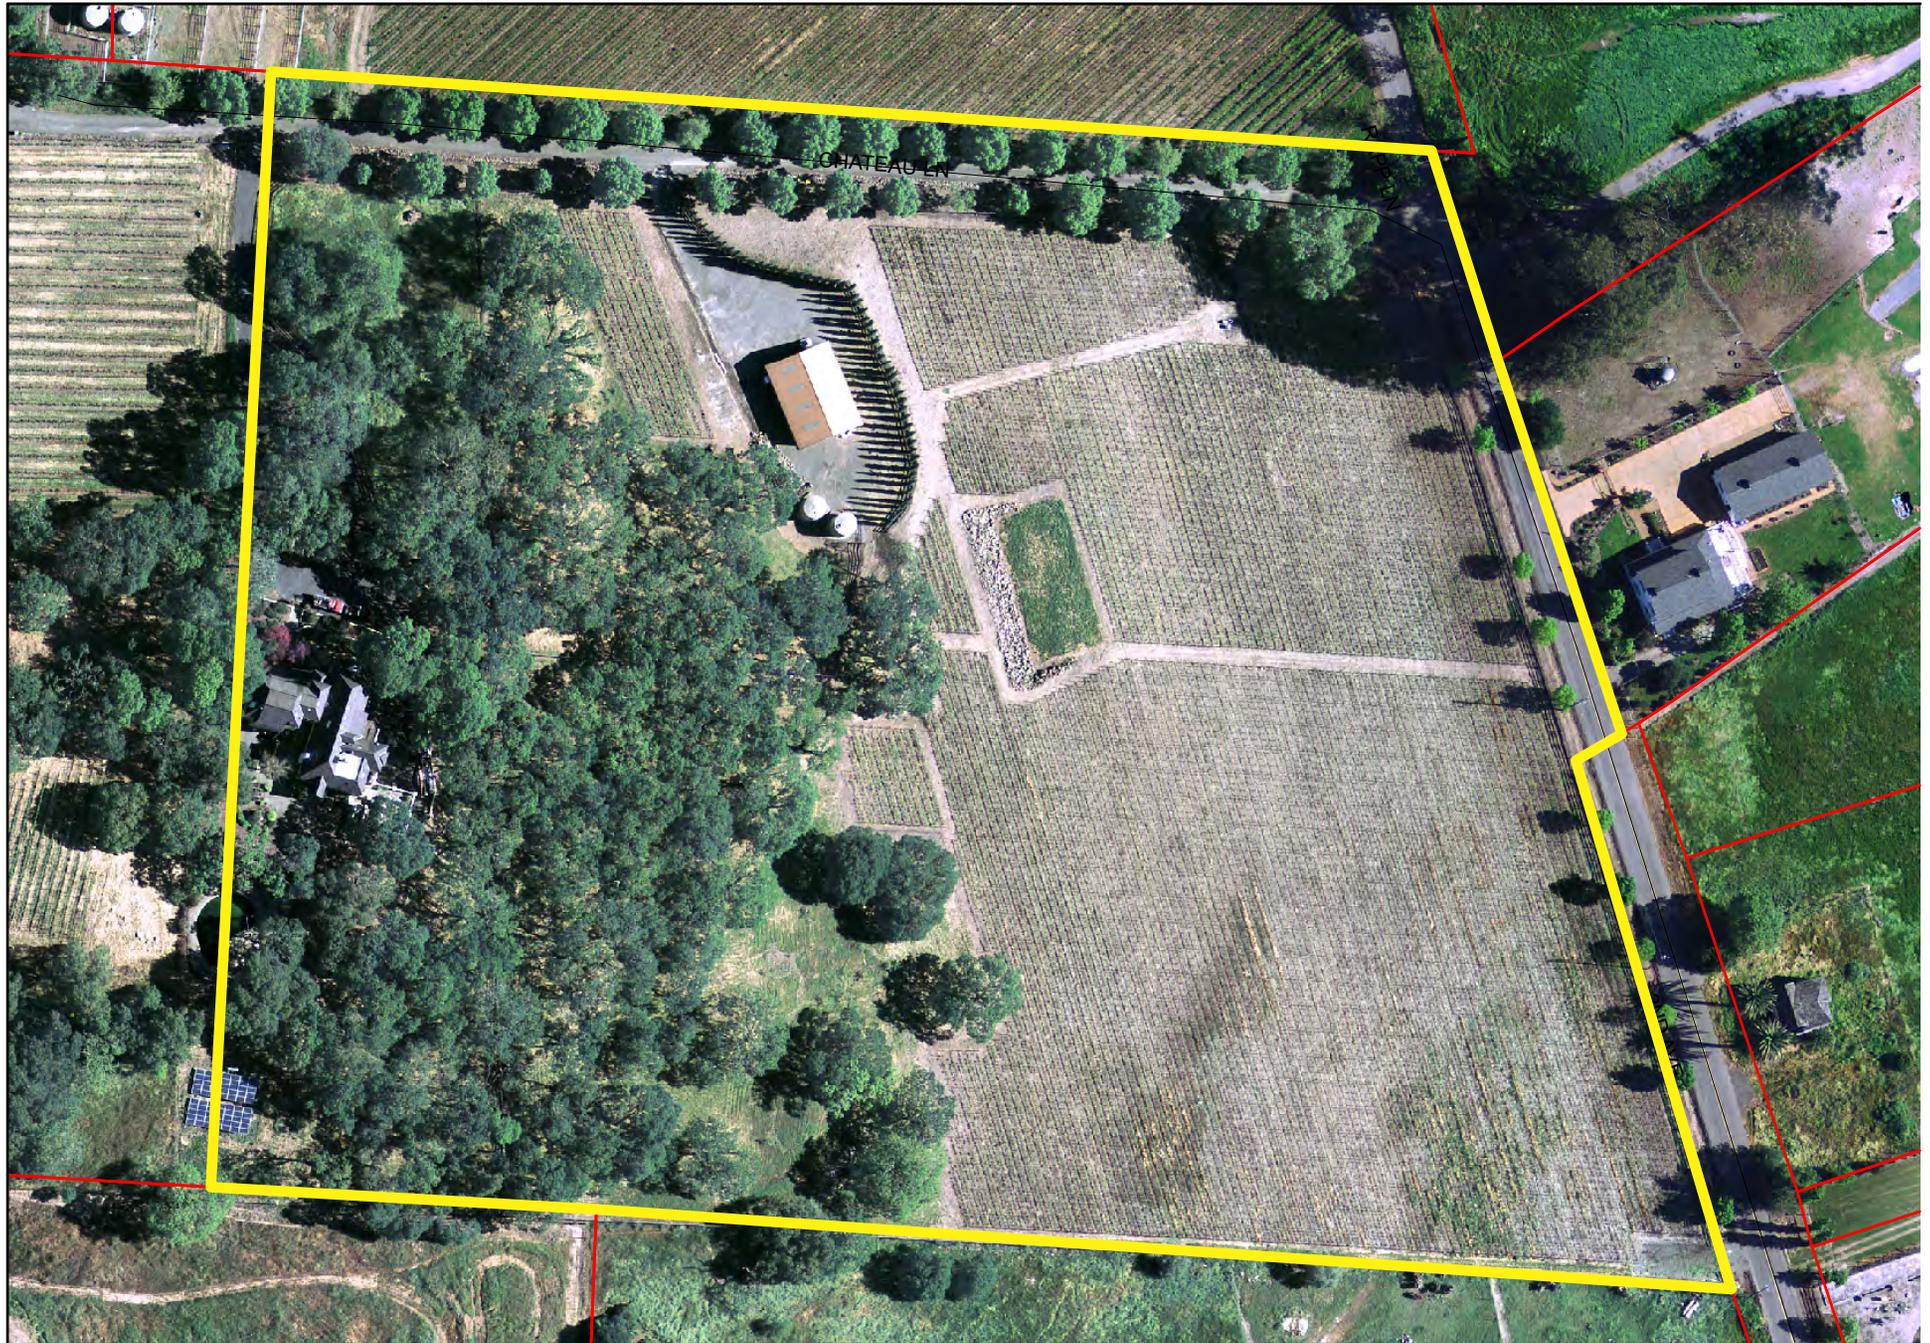

0 55 110 220 330 440 Feet


Existing Conditions (photo date: 2011)

01-01-2008 2C UP

Napa County Conservation  
Development and Planning Department


ChateauLaneWinery\_up1.cdr

# 15 CHATEAU LANE WINERY

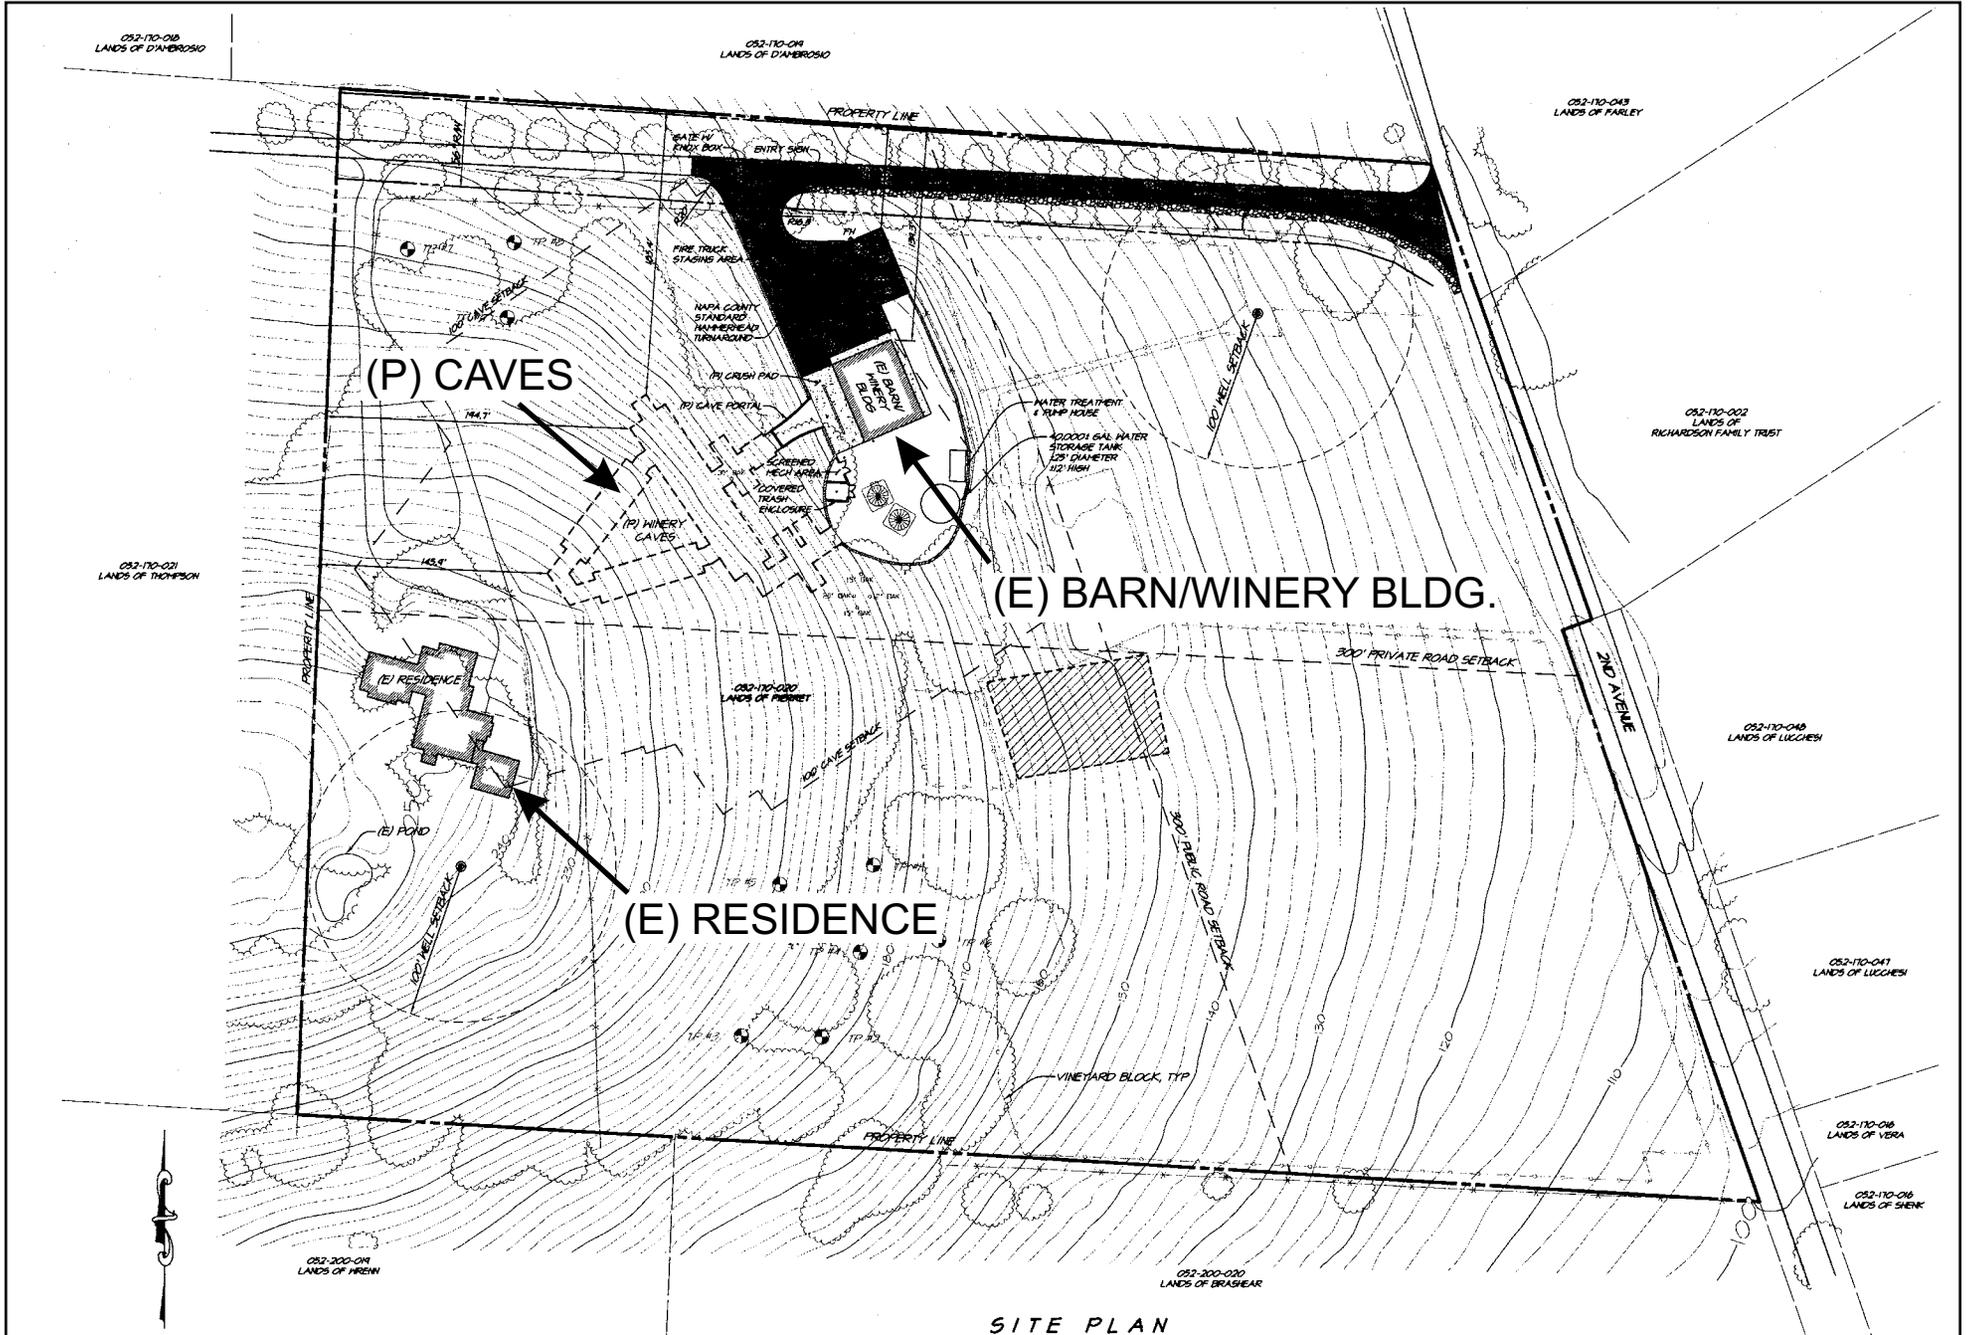

## SITE PLAN


SCALE: 1" = 50'

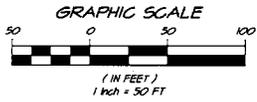


### NOTES

1. ALL WASTEWATER IMPROVEMENTS TO BE LOCATED OUTSIDE TREE DRIFLINES.


# 15 CHATEAU LANE WINERY

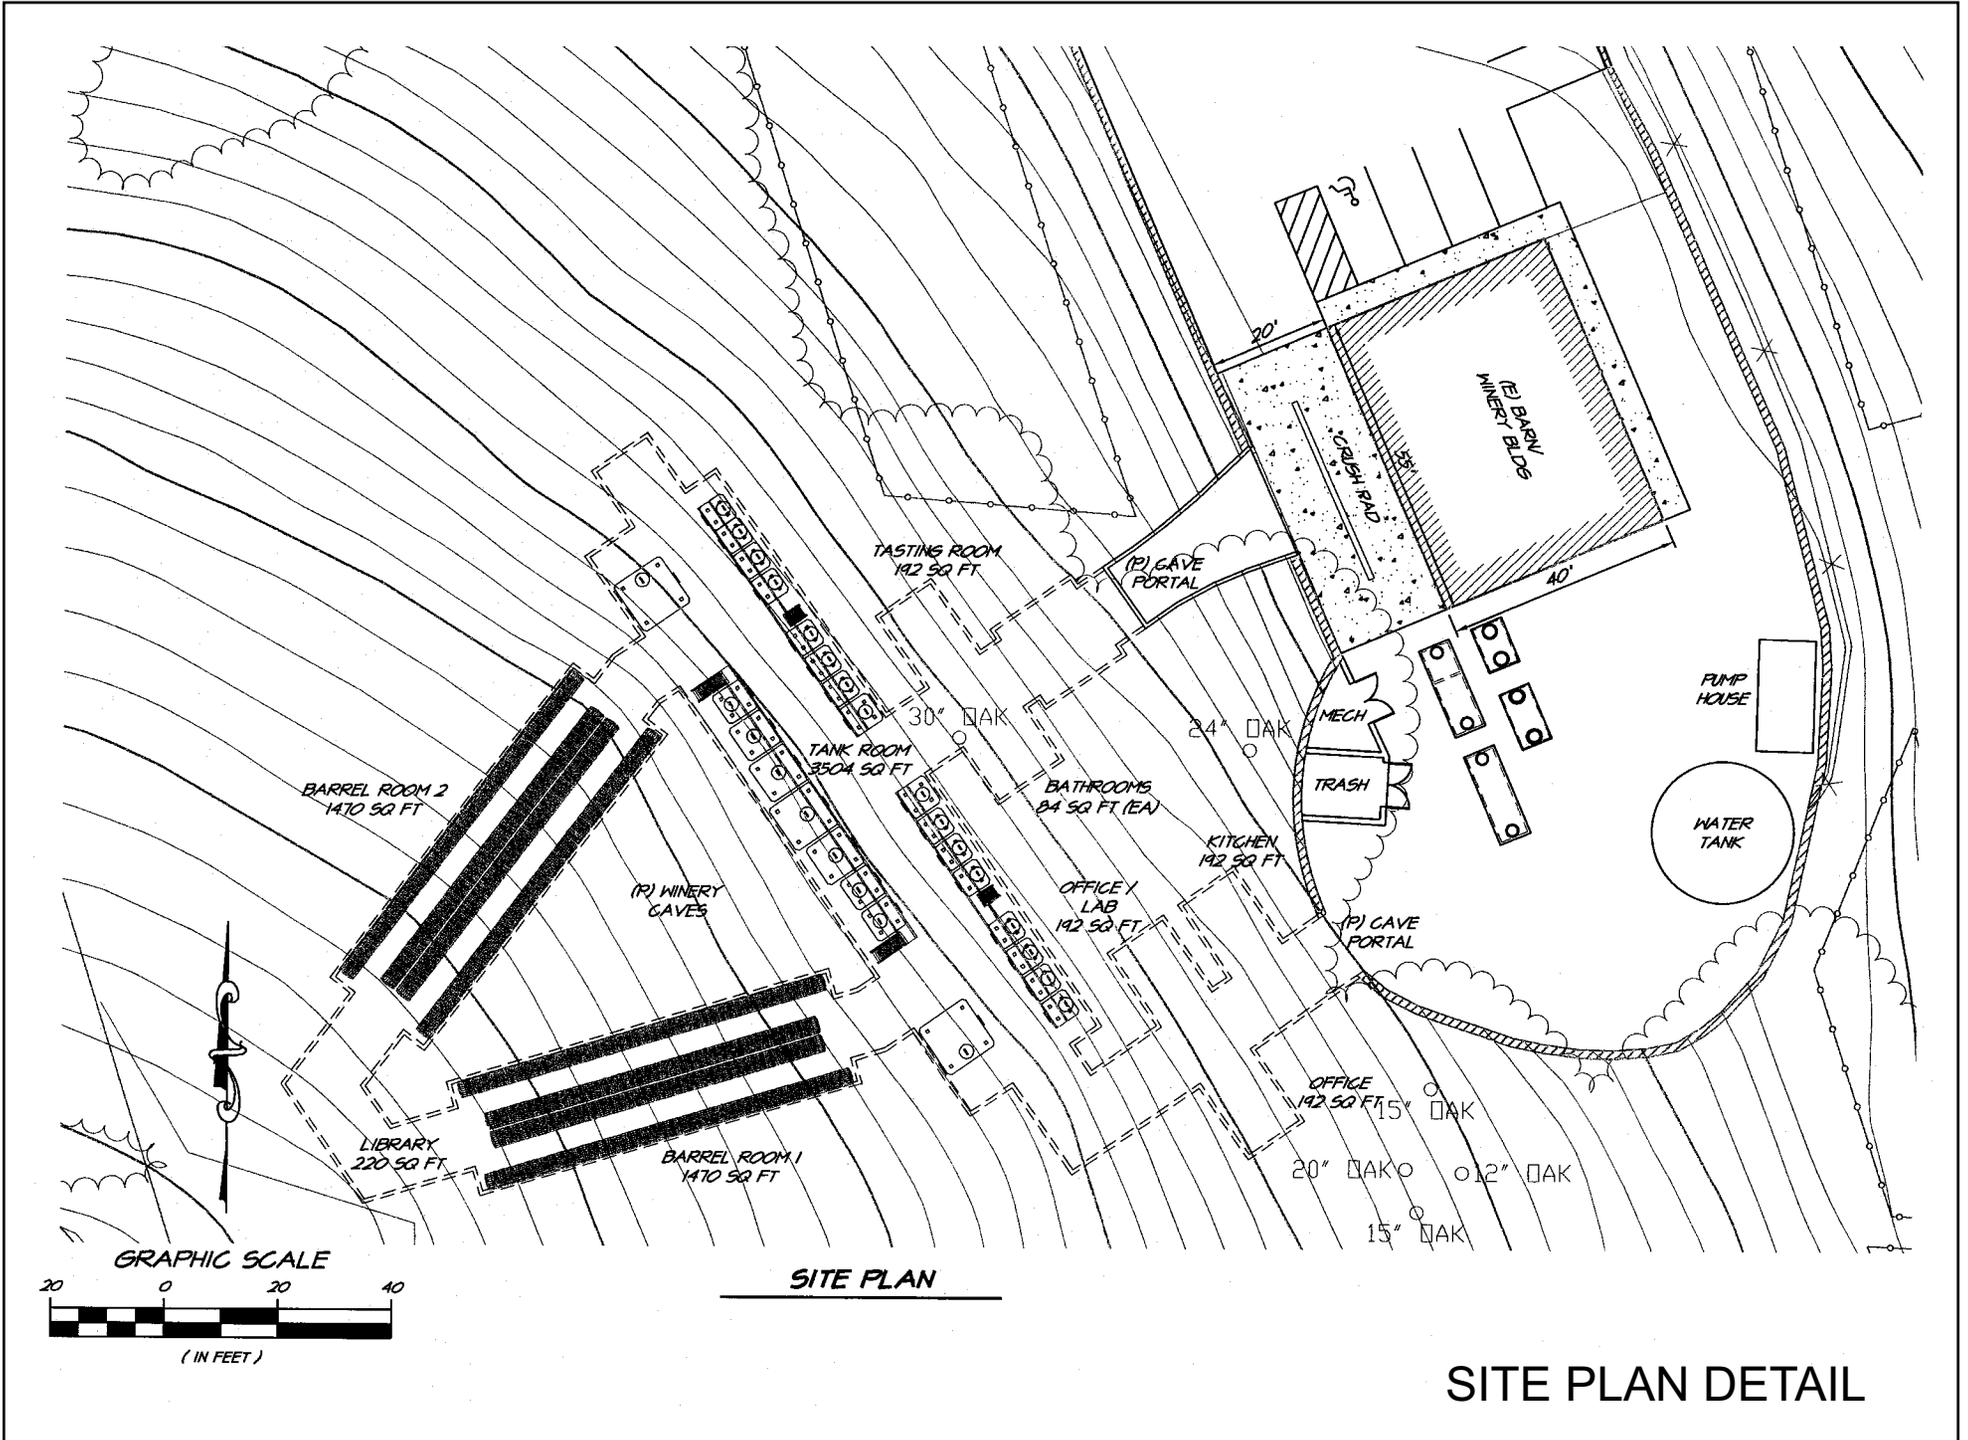


# 15 CHATEAU LANE WINERY

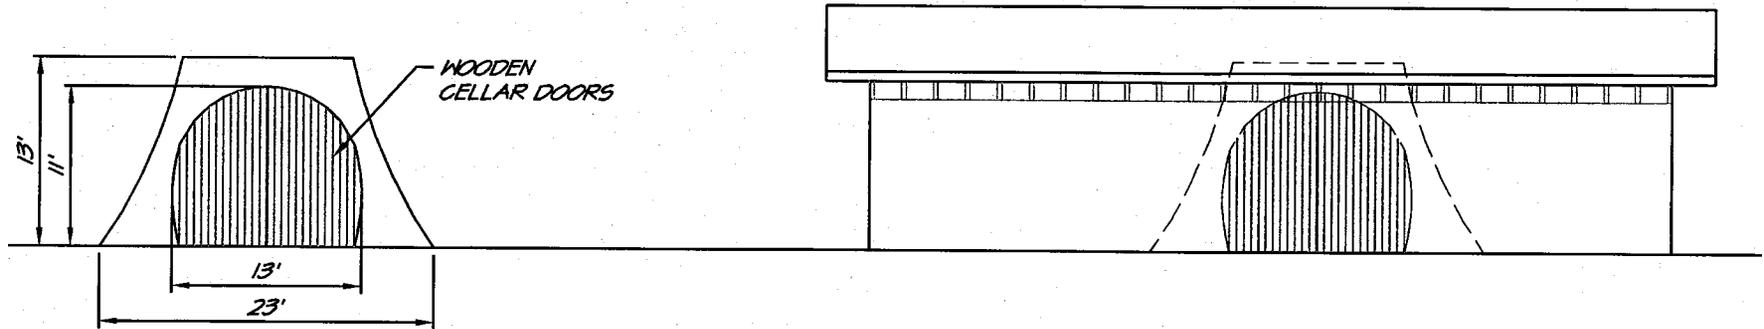

PORTAL ELEVATIONS (WEST)

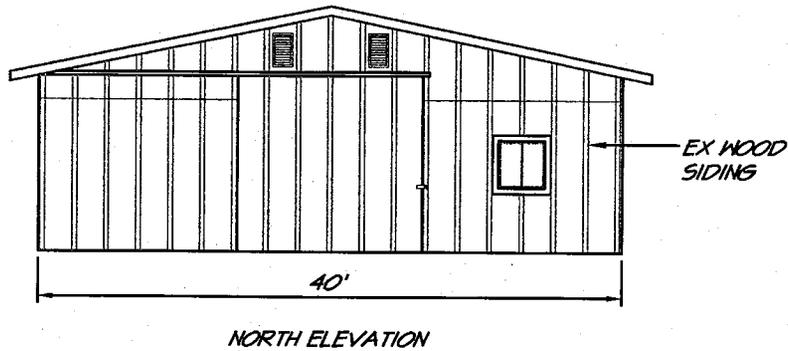

NORTH ELEVATION

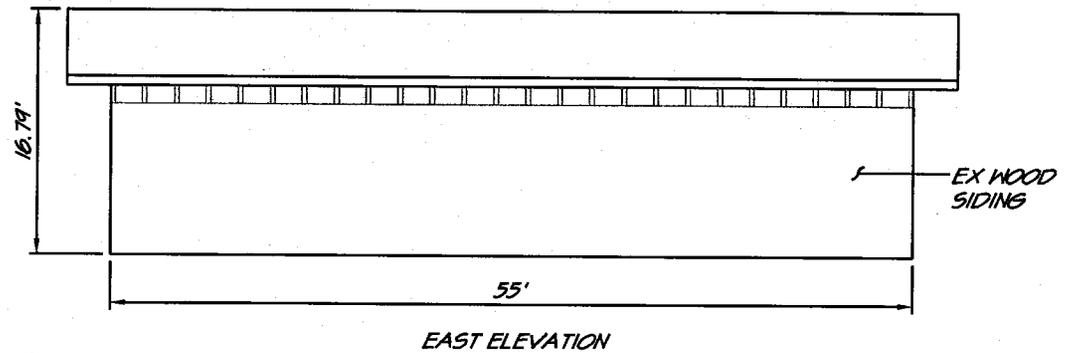

EAST ELEVATION

BARN ELEVATIONS