


“B”

Graphics

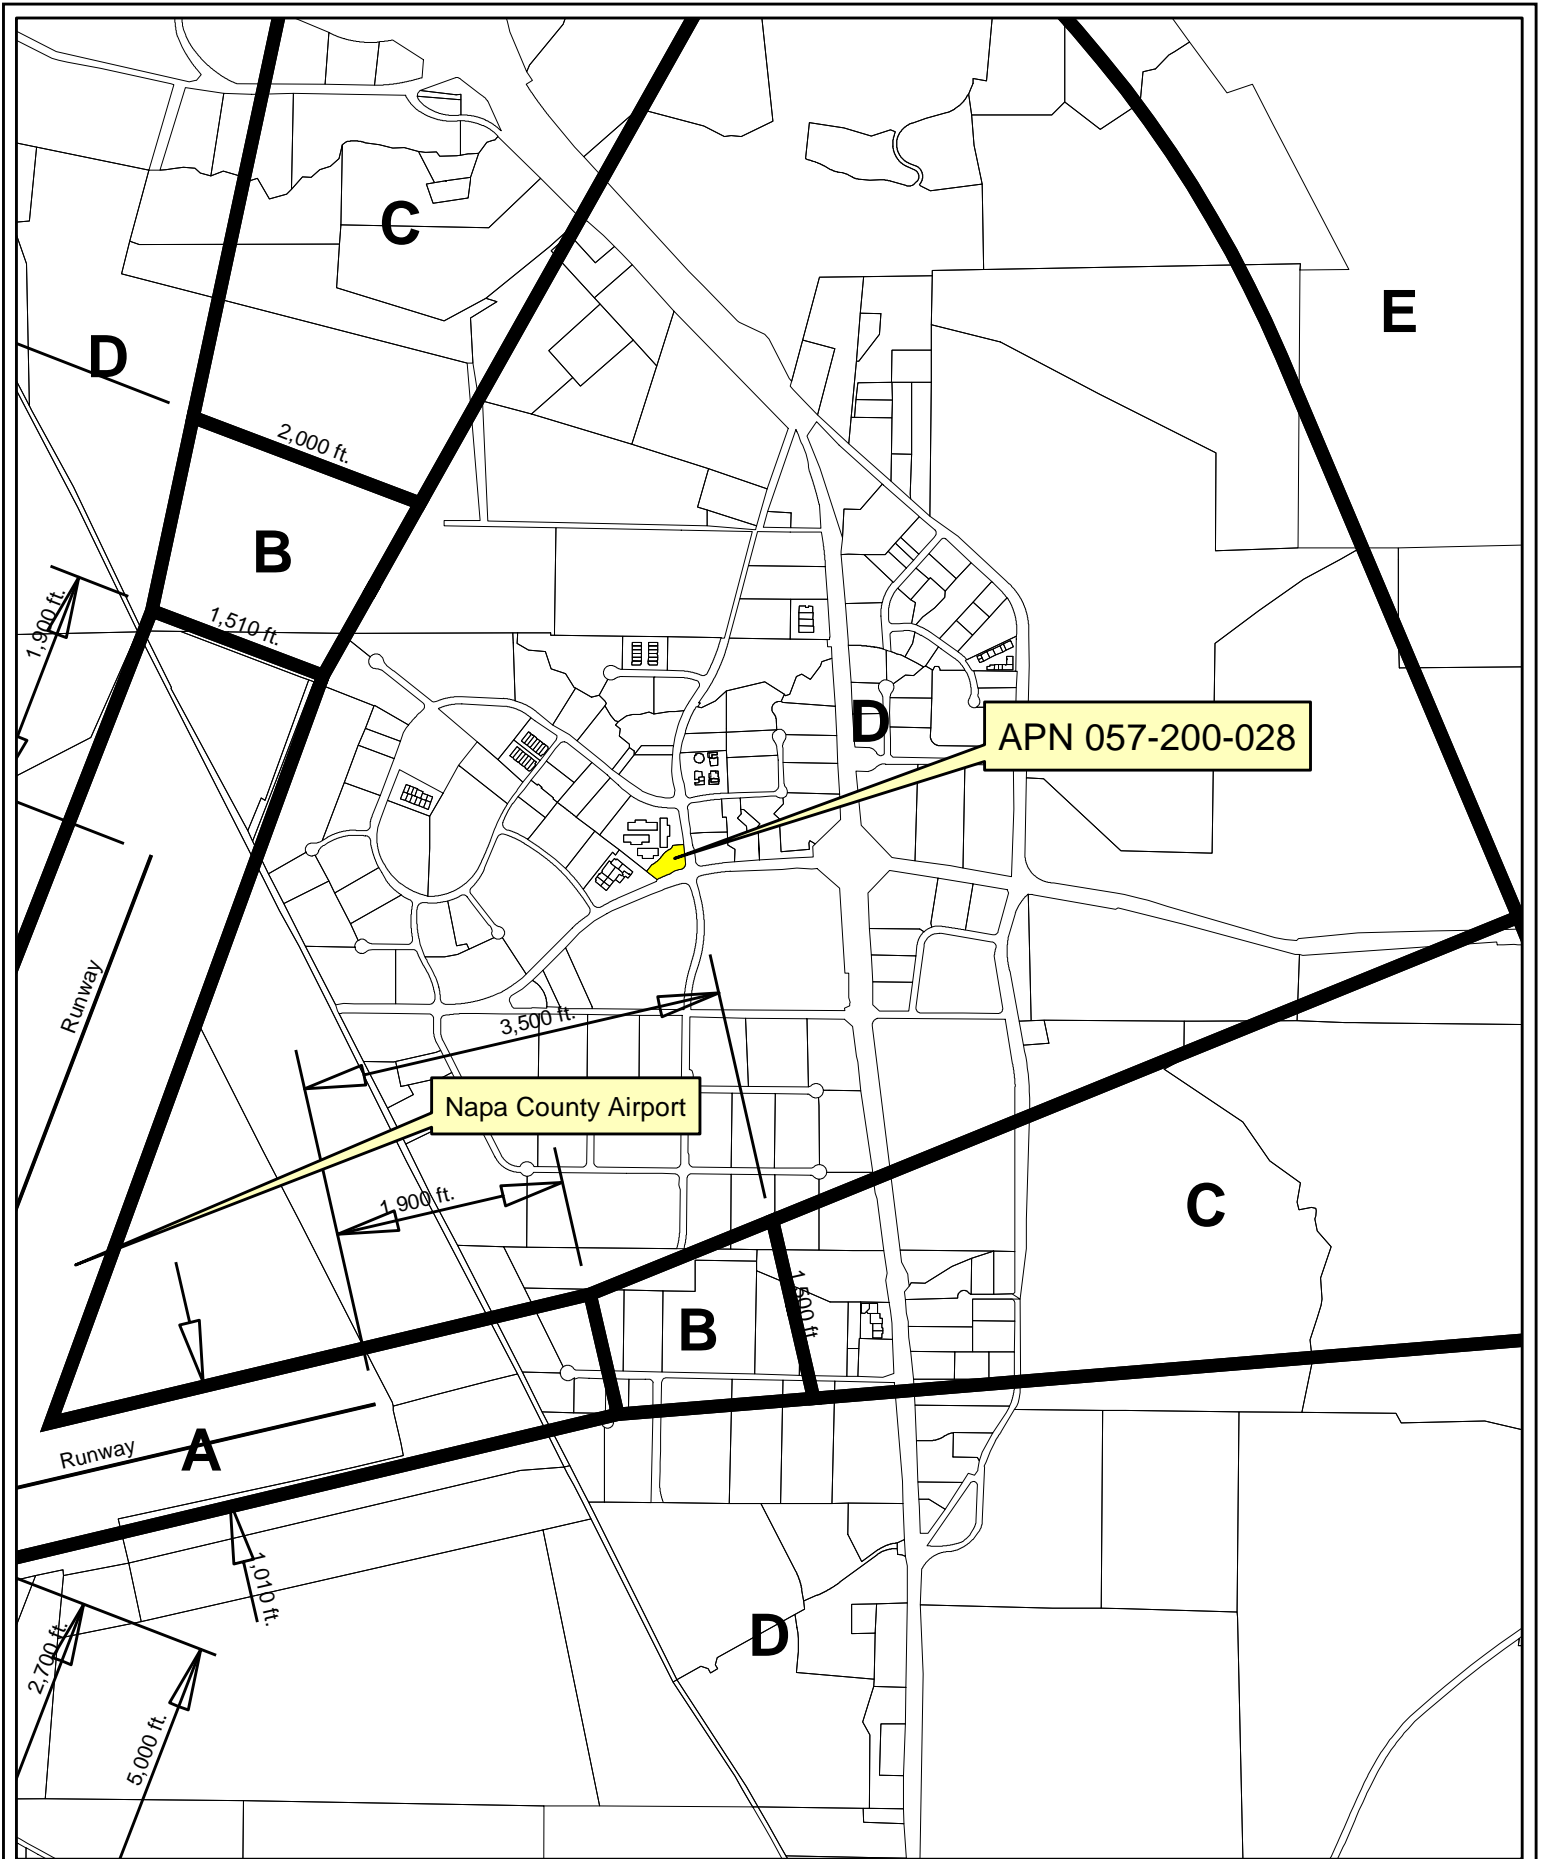

Compatibility Plan

Napa County Airport

Horizontal Datum: NAD 83,
CA State Plane Coordinates,
Zone II, feet



Disclaimer: This map was prepared for informational purposes only. No liability is assumed for the accuracy of the data delineated hereon.




0 400 800 1,600'

Napa County P.B.E.S. - 10/2016

GREENWOOD MANSION




Existing Conditions

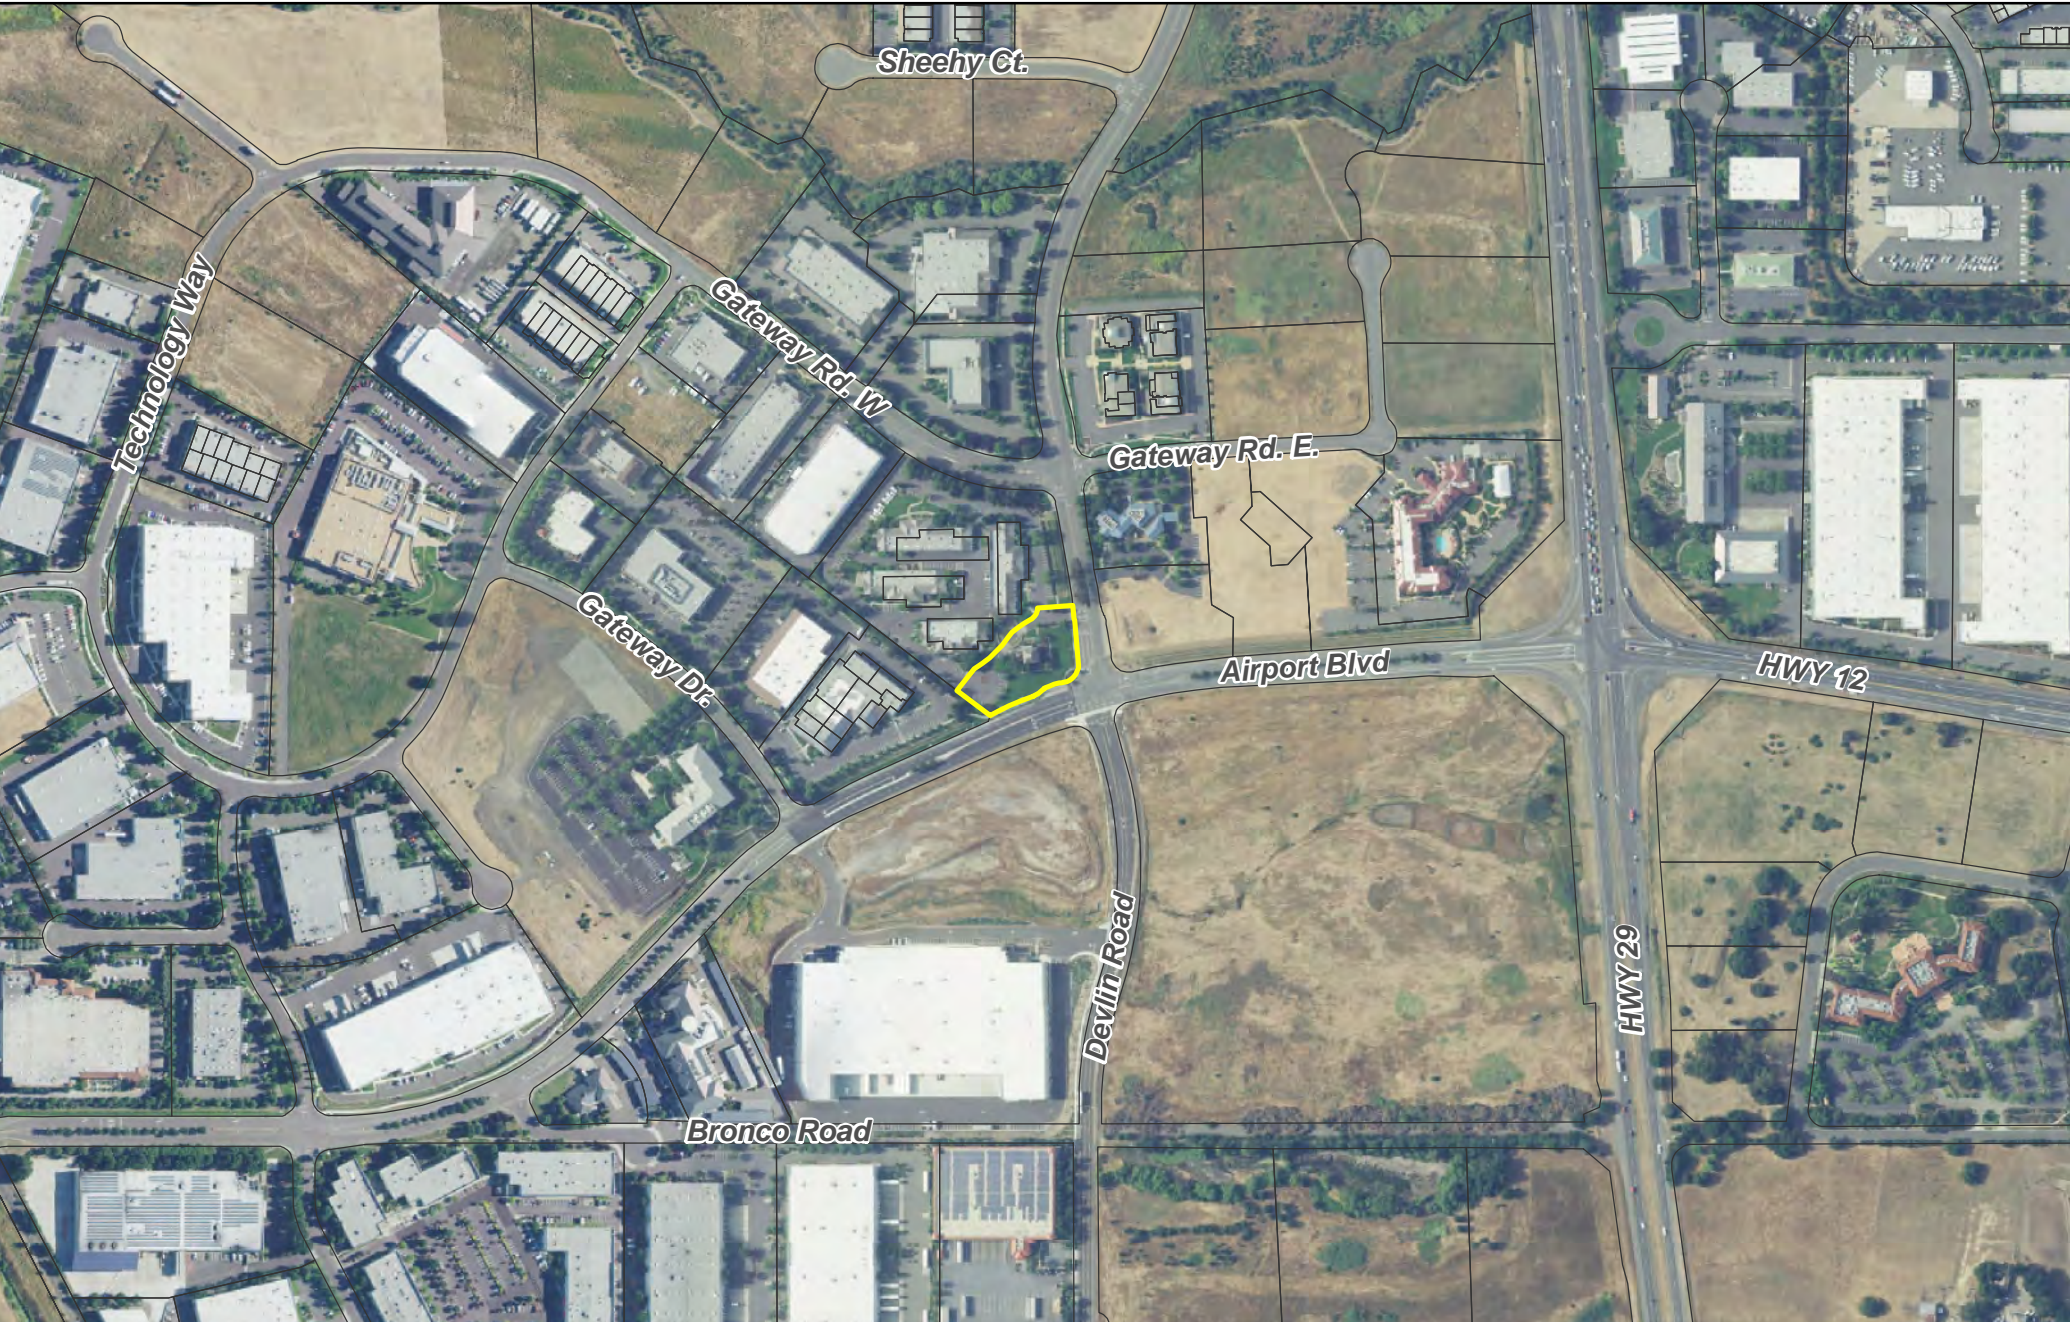

GREENWOOD MANSION PROJECT LOCATION

Figure 1

- Project Parcel 057-200-028 (1.17 Acres)
- Assessor Parcels

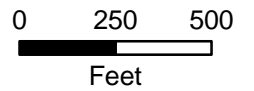

1 inch = 500 feet

Date: 1/13/17
 Aerial: USDA 2016
 Parcels: Napa County



1 SITE PLAN
Scale: 1" = 20'-0"


DRAWING

MCAH+ ARCHITECTURE & DESIGN
Michael Connell, Architect
1 Arkansas St, Suite D2
San Francisco, CA 94107
415.640.4905
mikeconnellarch@gmail.com

VINUM CELLARS
499 Devlin Road
Napa, CA 94558
415.260.6648
richard@vinumcellars.com


NEW SITE PLAN

Scale: 1" = 20'

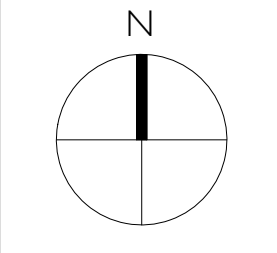

0.2
12.20.17

FIGURE 4

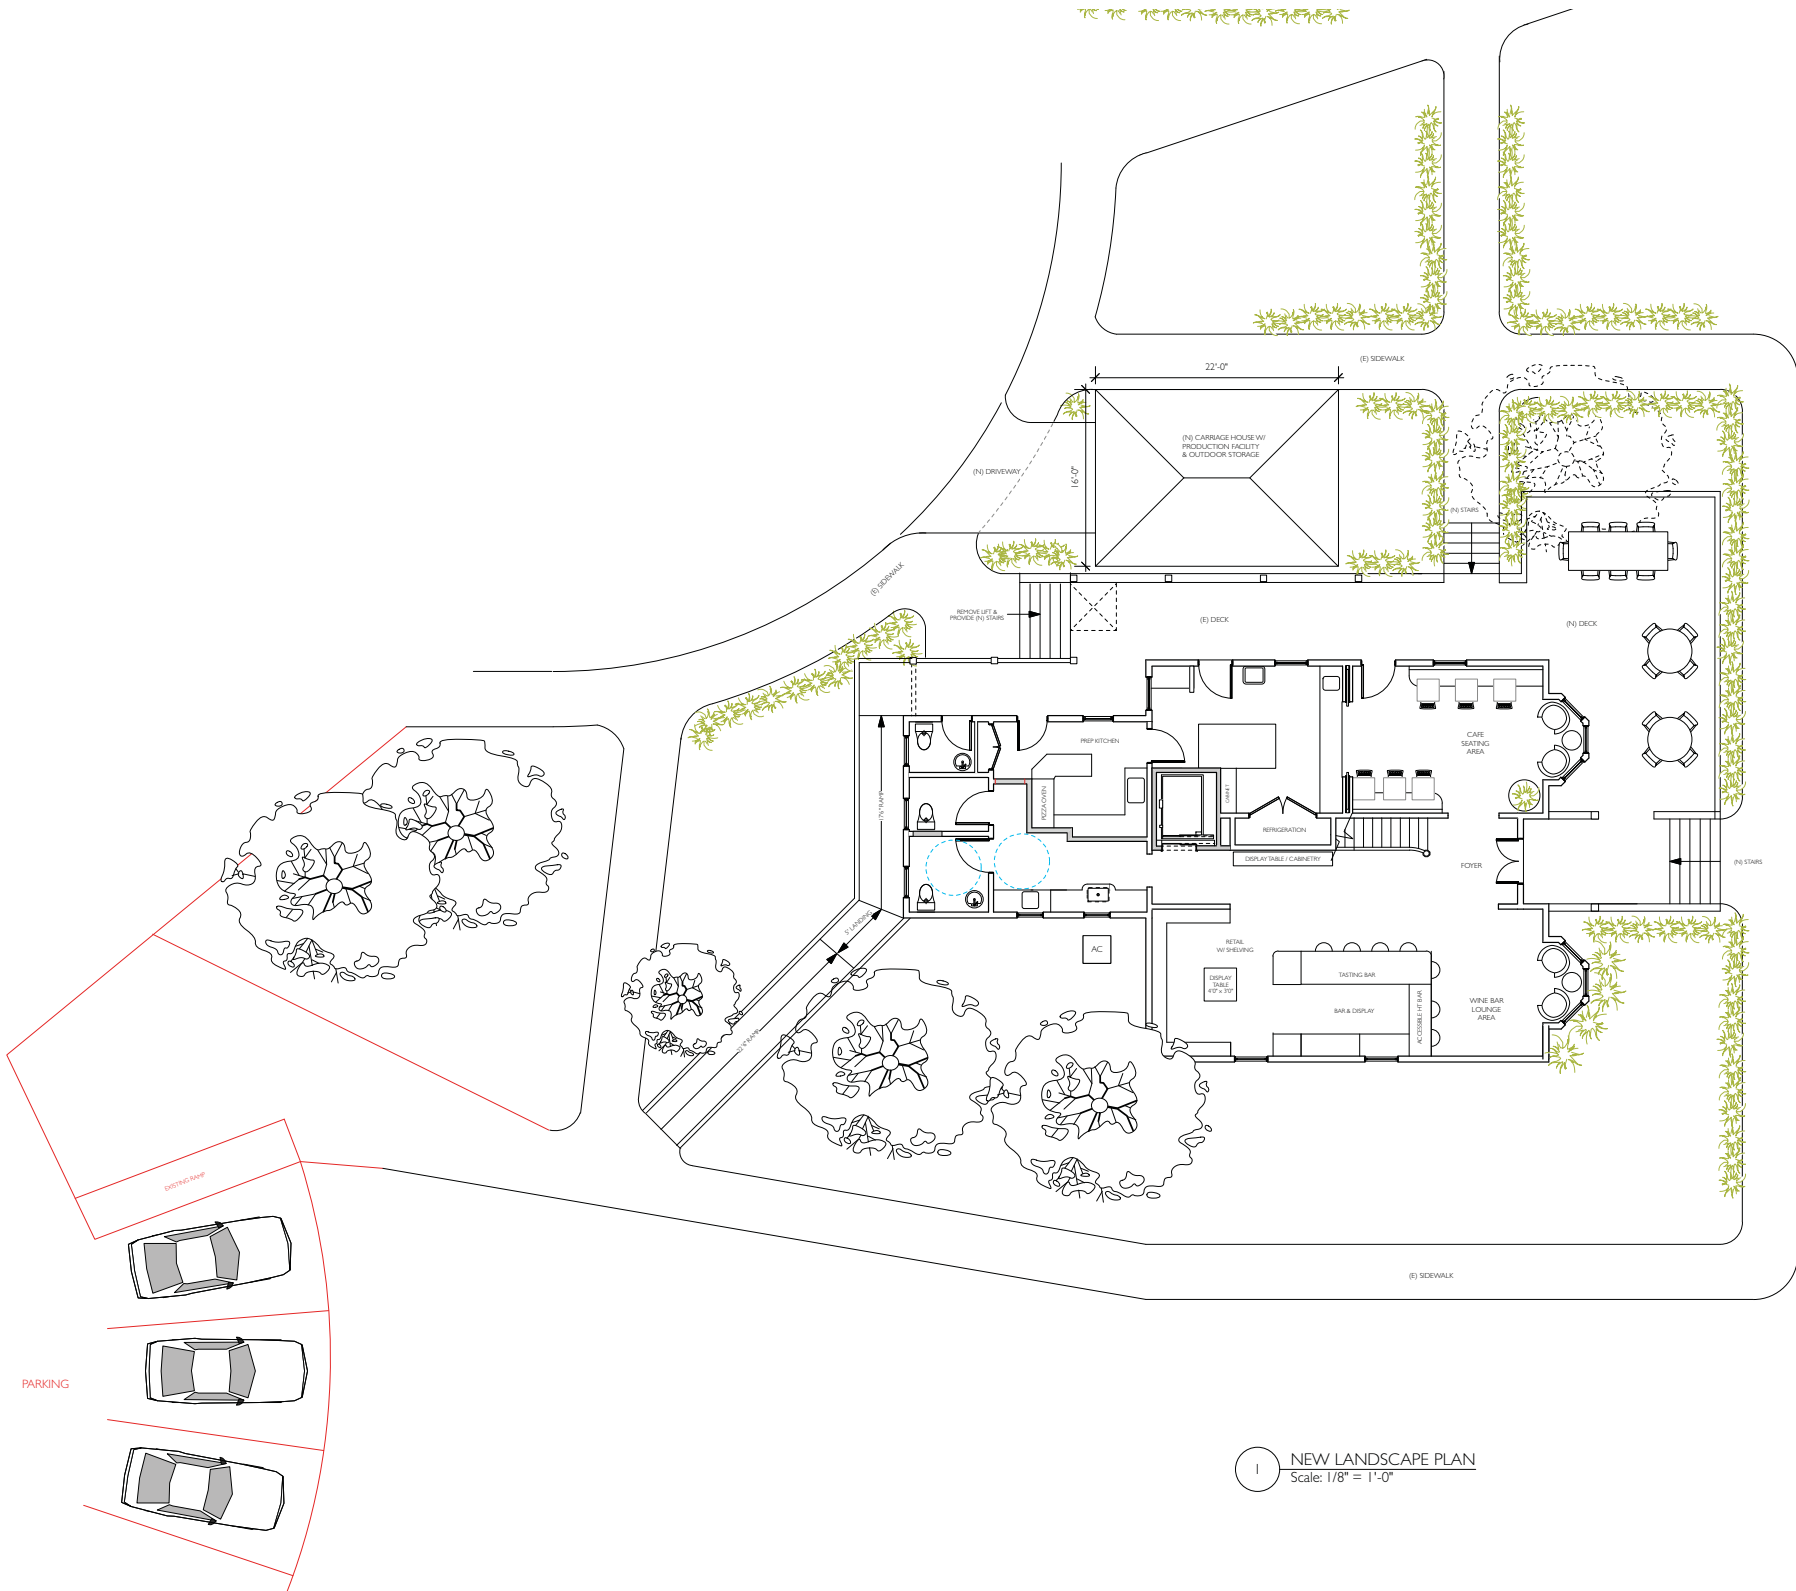

1 NEW LANDSCAPE PLAN
Scale: 1/8" = 1'-0"


DRAWN: MC/AI

MCAH ARCHITECTURE & DESIGN
Michael Cornell, Architect
1 Arkansas St, Suite D2
San Francisco, CA 94107
415.640.4905
mikeconnellarch@gmail.com


VINUM CELLARS
499 Devlin Road
Napa, CA 94558
415.260.6698
richard@vinumcellars.com

GROUND FLOOR & DECK

Scale: 1/8" = 1'-0"

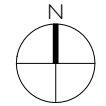

3.2
JAN 5 17

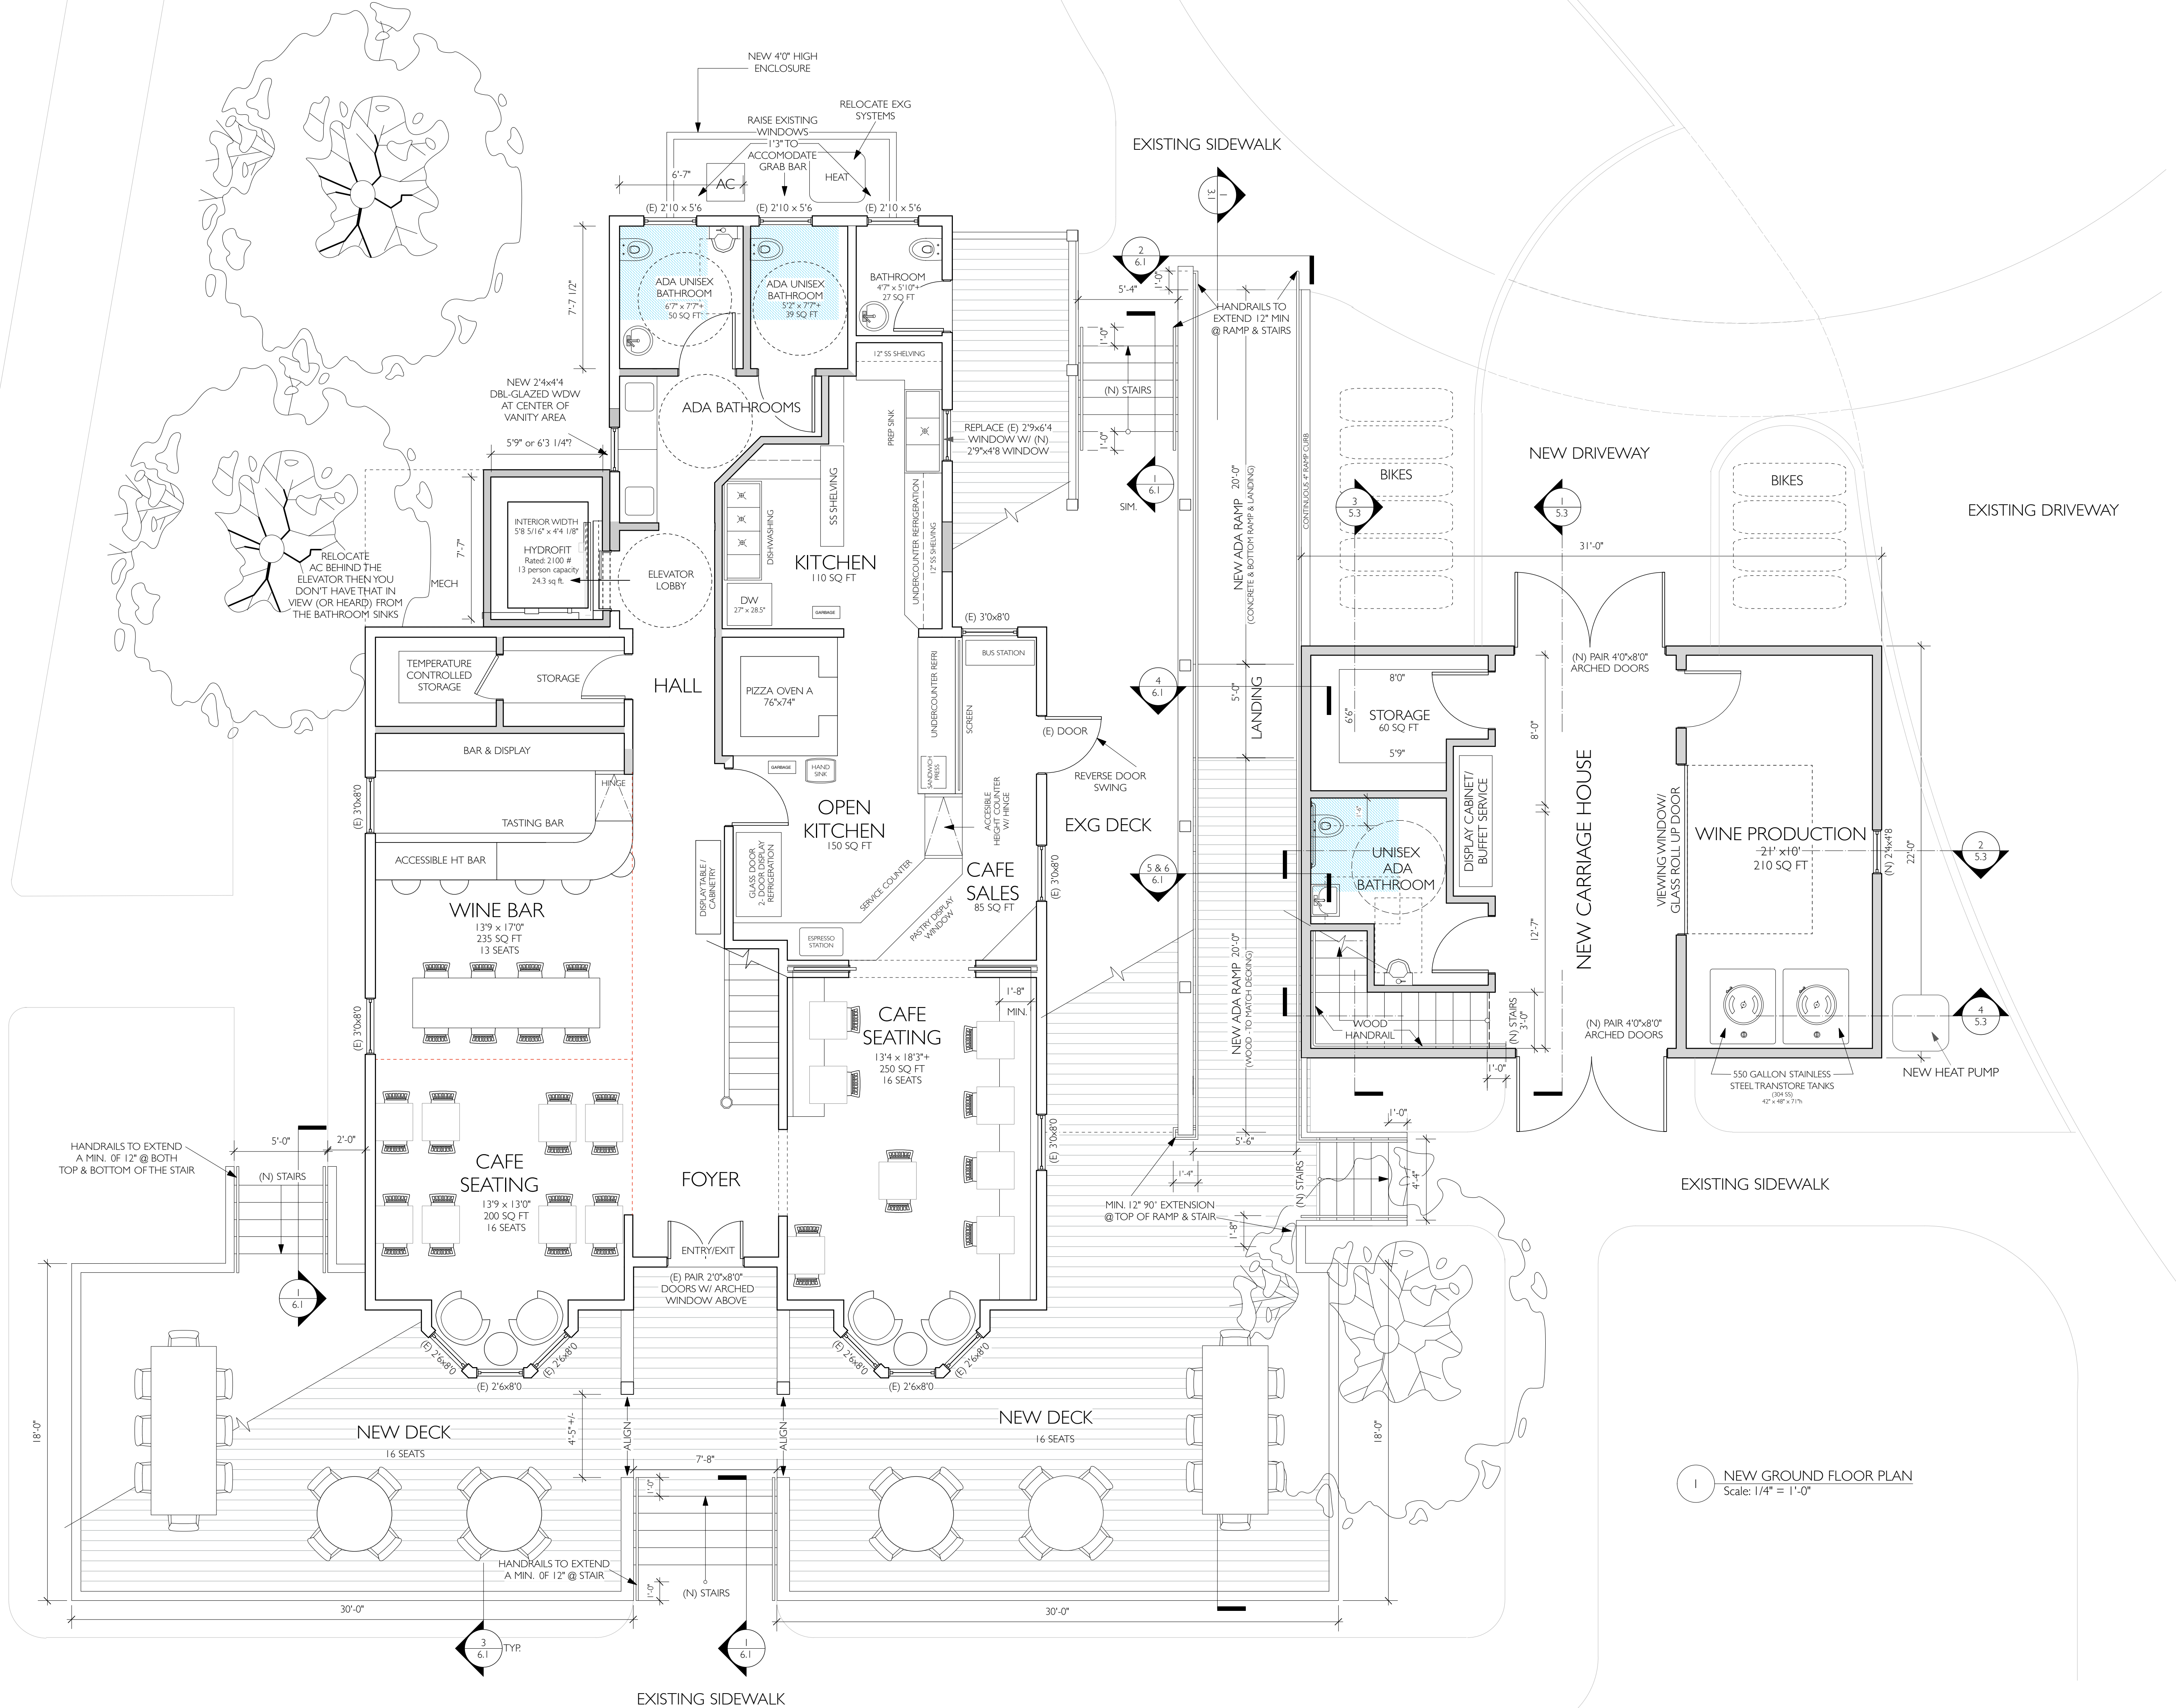


DRAWN:AIMC

MCAI+ ARCHITECTURE & DESIGN
 Michael Connell, Architect
 1 Arkansas St, Suite D2
 San Francisco, CA 94107
 415.640.4905
 mikeconnellarch@gmail.com

VINUM CELLARS
 499 Devlin Road
 Napa, CA 94458
 415.260.6648
 richard@vinumcellars.com

NEW LOWER FLOOR PLANS


Scale: 1/4" = 1'-0"

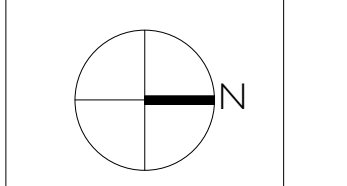


2.1
 12.18.17

1 NEW GROUND FLOOR PLAN
 Scale: 1/4" = 1'-0"

FIGURE 3

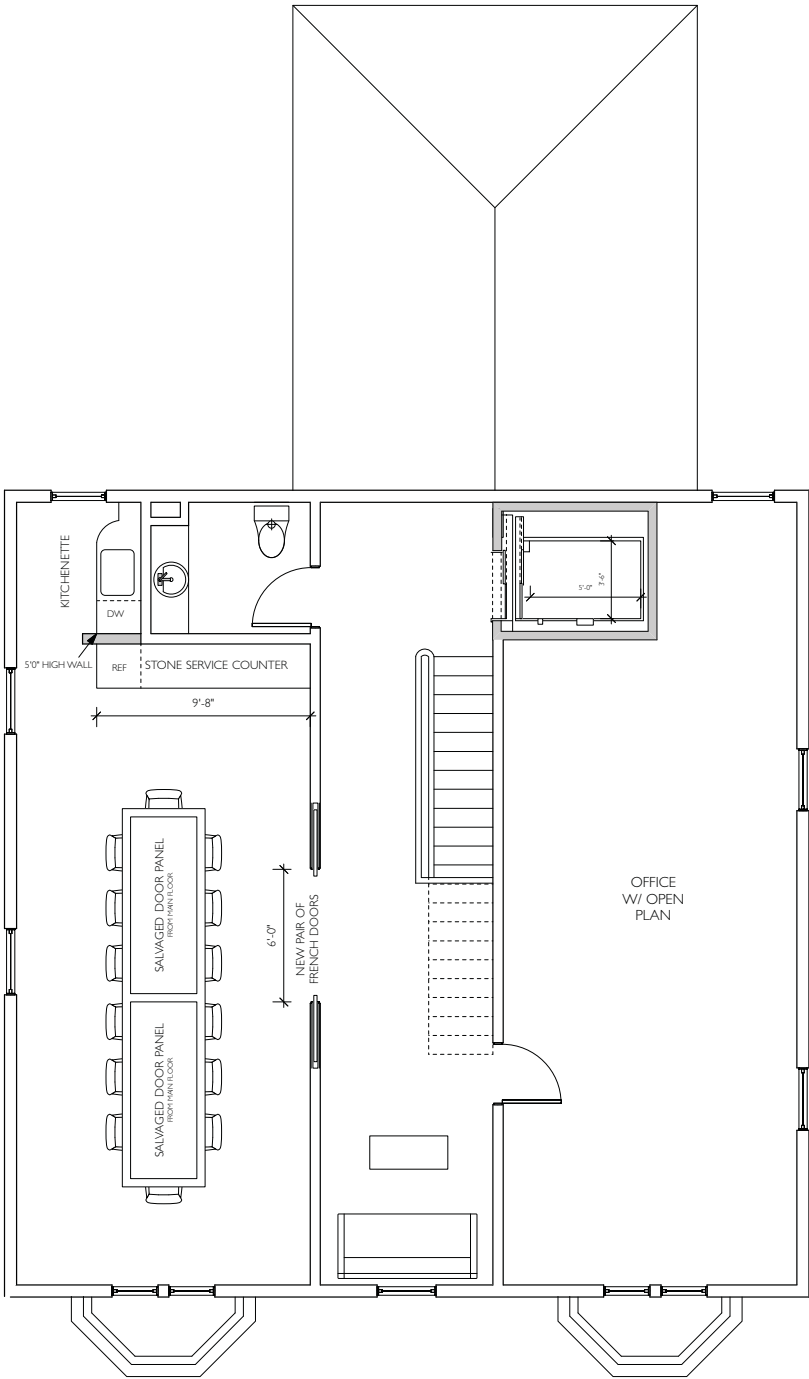

2 NEW UPPER FLOOR PLAN
Scale: 1/4" = 1'-0"

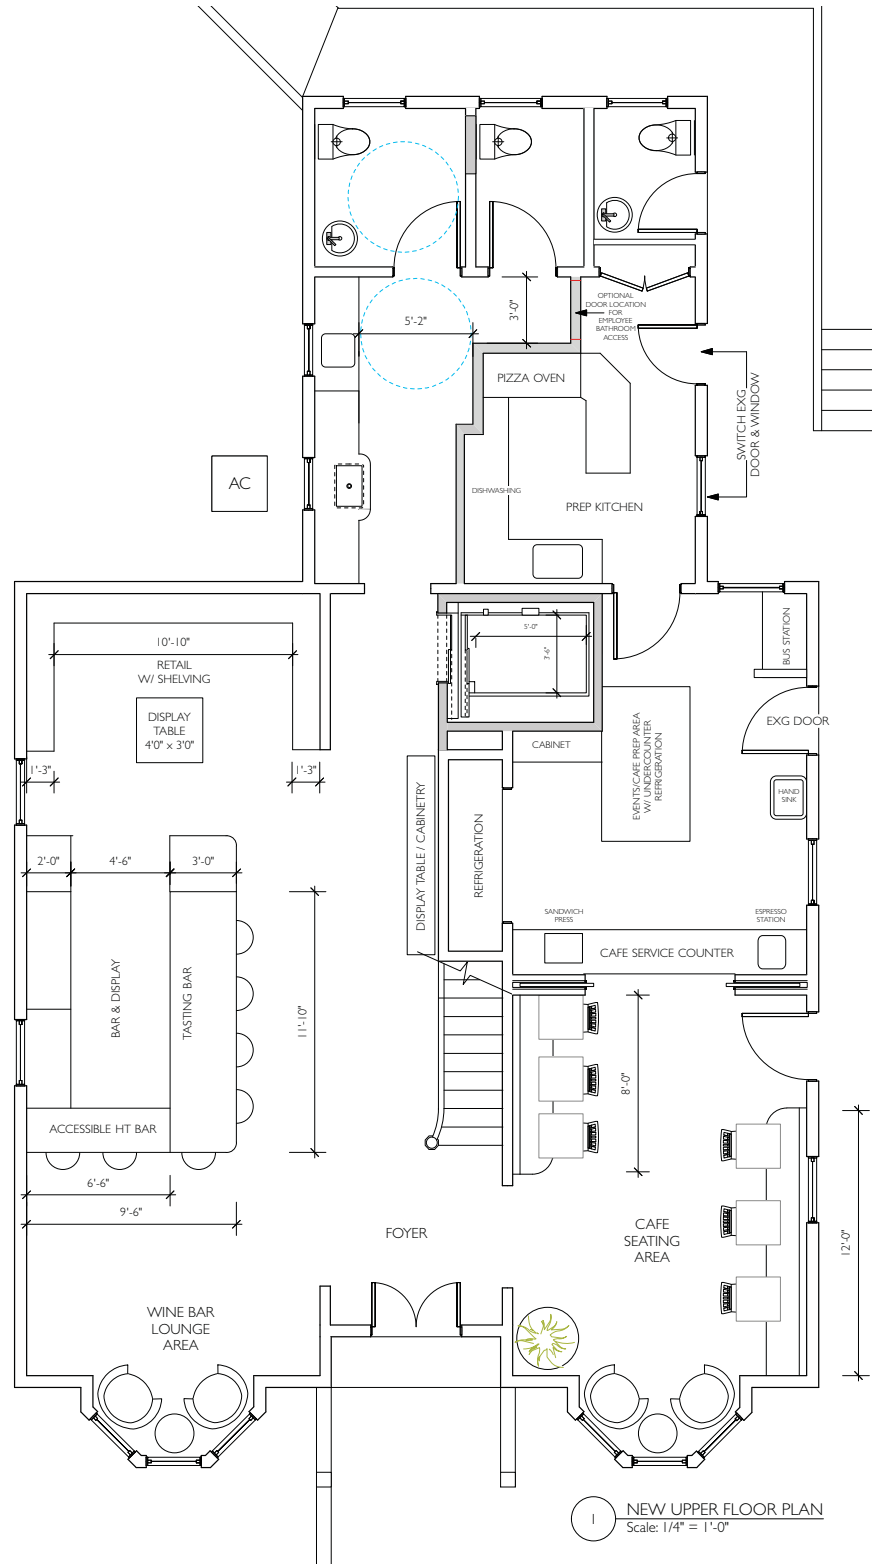

1 NEW UPPER FLOOR PLAN
Scale: 1/4" = 1'-0"

<p>Michael Connell, Architect 1 Arkansas St, Suite D2 San Francisco, CA 94107 415.640.4905 mikesconnellarch@gmail.com</p>	<p>MCAH ARCHITECTURE & DESIGN</p>
<p>richard@vinumcellars.com 415.260.6648 Napa, CA 94558 499 Devlin Road</p>	<p>VINUM CELLARS</p>
<p>PROPOSED FLOOR PLANS</p>	
<p>SCALE: 1/4" = 1'-0"</p>	
<p>2.6B 01.05.16</p>	



1 EXISTING NORTH (SIDE) ELEVATION
Scale: 1/4" = 1'-0"



2 NEW NORTH (SIDE) ELEVATION
Scale: 1/4" = 1'-0"

FIGURE 5

FIGURE 6



1 EXISTING WEST (REAR) ELEVATION
Scale: 1/4" = 1'-0"



2 NEW WEST (REAR) ELEVATION
Scale: 1/4" = 1'-0"

DRAWN: AJ/MC

MCAH ARCHITECTURE & DESIGN
Michael Connell, Architect
1 Arkansas St, Suite D2
San Francisco, CA 94107
415.640.4905
mikesconnellarch@gmail.com

VINUM CELLARS
499 Devlin Road
Napa, CA 94558
415.260.6648
richard@vinumcellars.com

EXTERIOR ELEVATIONS

SCALE: 1/4" = 1'-0"

4.2
01.05.17