


NAPA COUNTY LAND USE PLAN 2008 - 2030

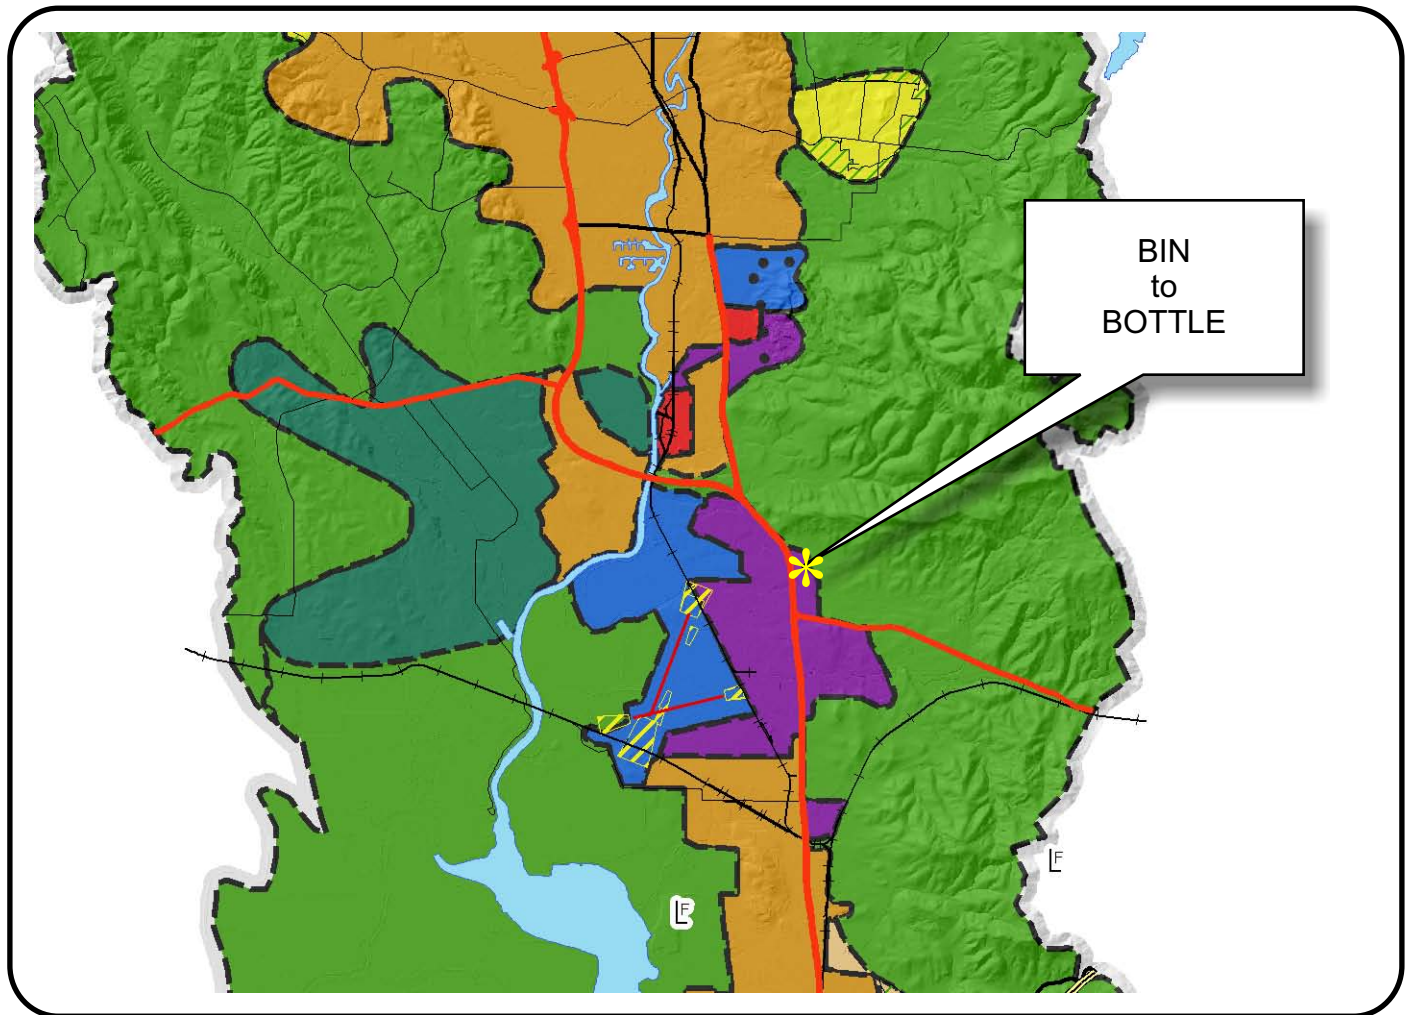

LEGEND

URBANIZED OR NON-AGRICULTURAL

- Cities
- Urban Residential *
- Rural Residential *
- Industrial
- Public-Institutional
- Study Area

OPEN SPACE

- Agriculture, Watershed & Open Space
- Agricultural Resource

TRANSPORTATION


- Mineral Resource
- Railroad
- Limited Access Highway
- Major Road
- Secondary Road
- Airport
- Airport Clear Zone
- Landfill - General Plan

* See Action Item AG/LU-114.1 regarding agriculturally zoned areas within these land use designations

APN
057-152-013
01-05-2009
3C UP

SCALE IN MILES
0 2



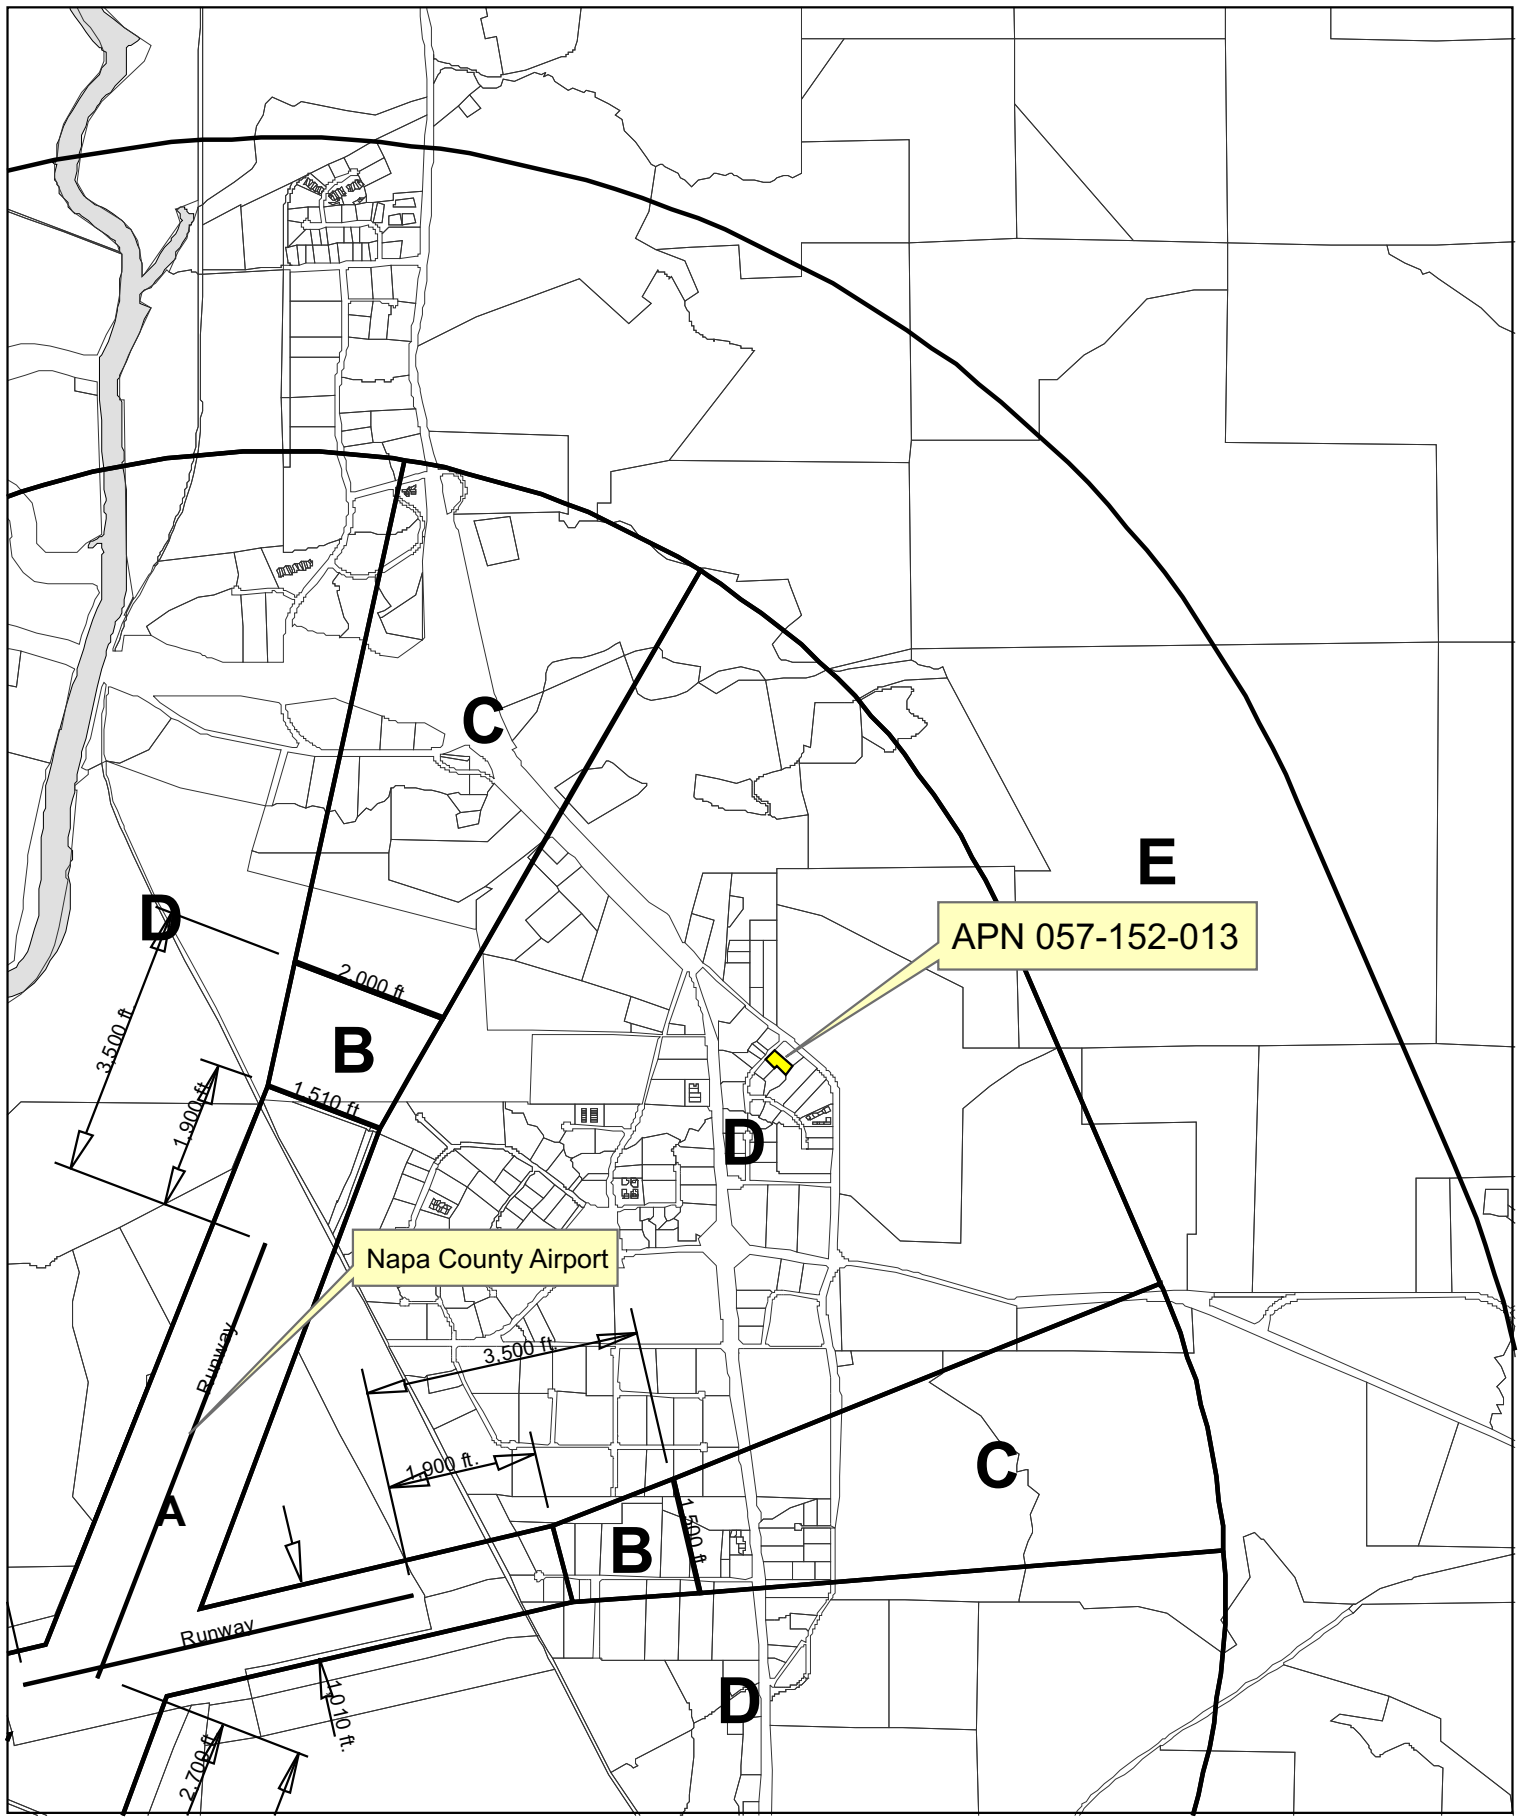


Horizontal Datum: NAD 83,
CA State Plane Coordinates,
Zone II, feet

Disclaimer: This map was prepared for informational
purposes only. No liability is assumed for the accuracy
of the data delineated herein.





Compatibility Plan

Napa County Airport

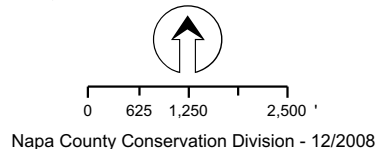

BIN TO BOTTLE

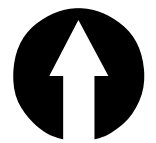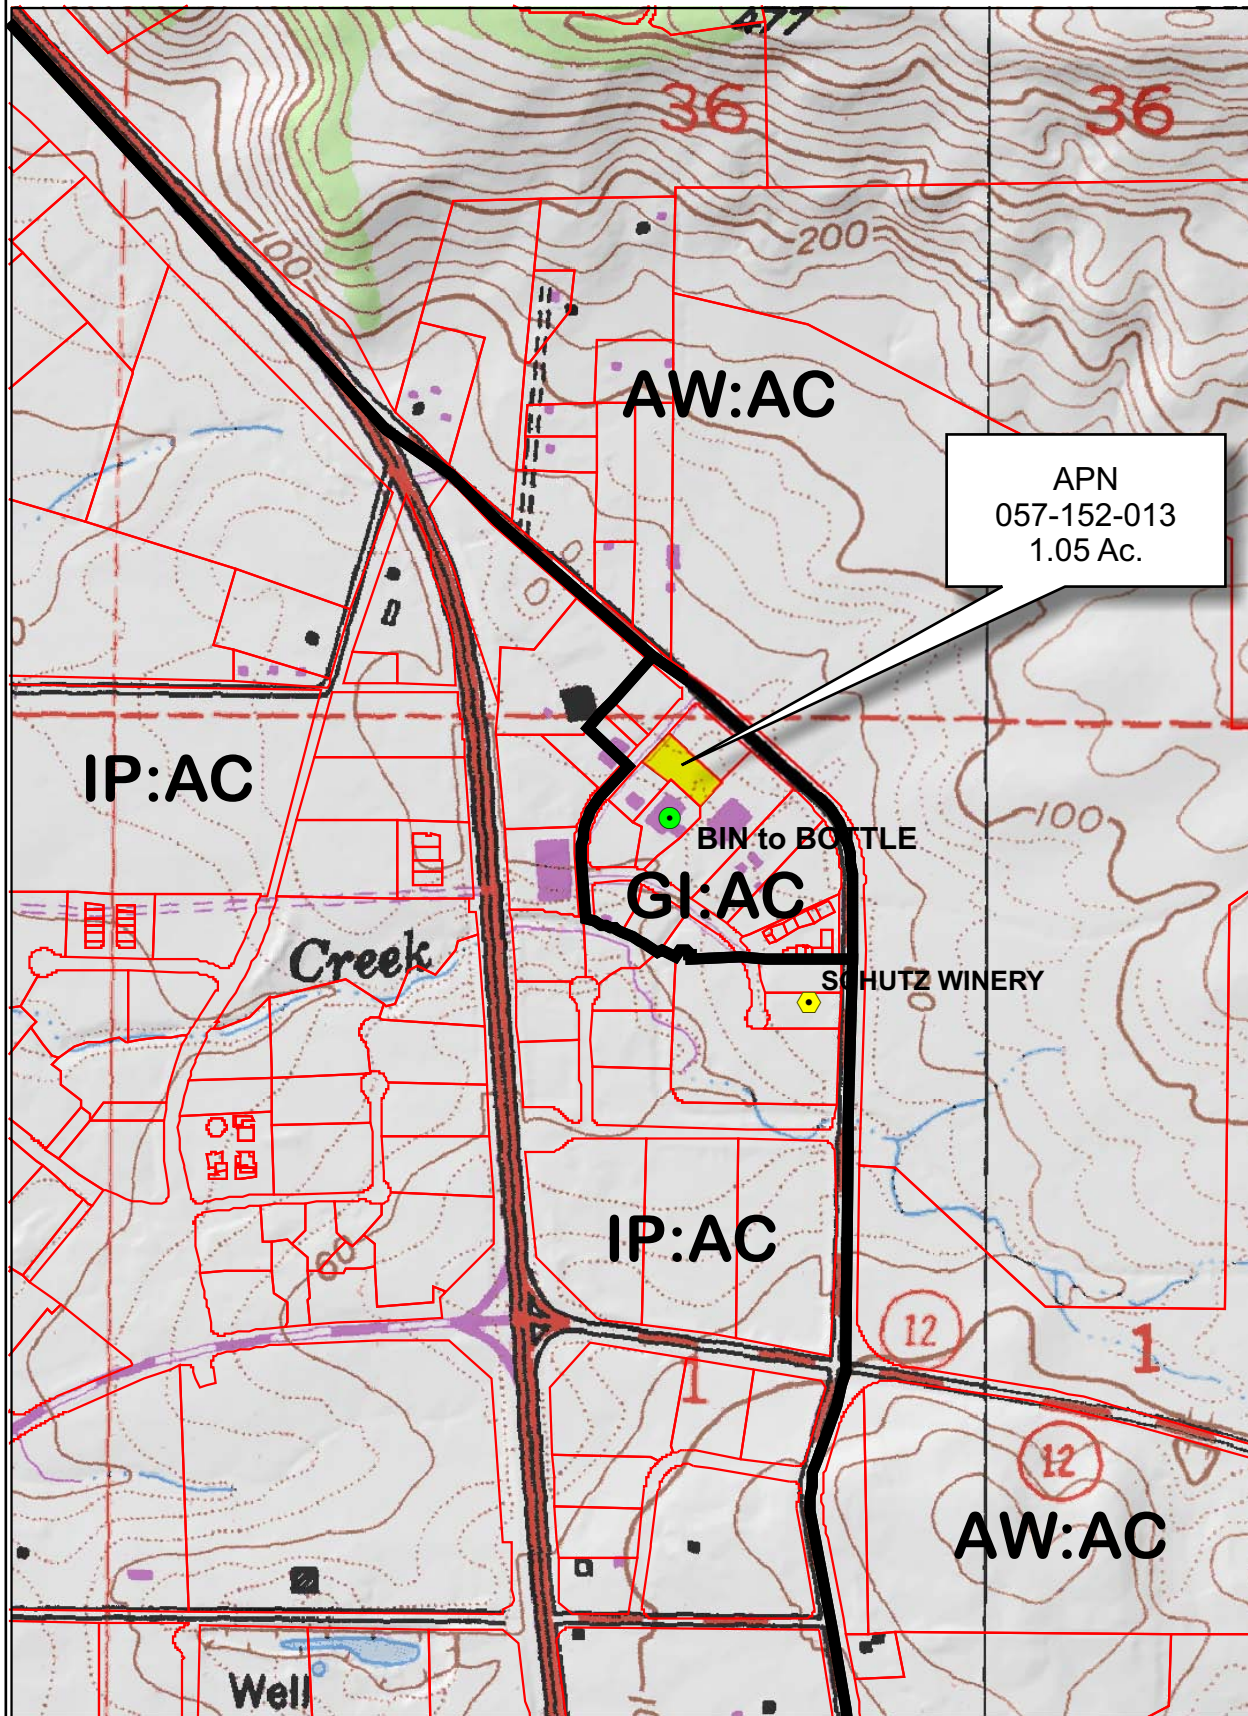

Legend




Wineries in Vicinity

- Producing
- Approved
- Pending
- Zoning
- Parcels


0 400 800 1,600 2,400 3,200 Feet

BIN TO BOTTLE


LLA - 1491
(01/2007)

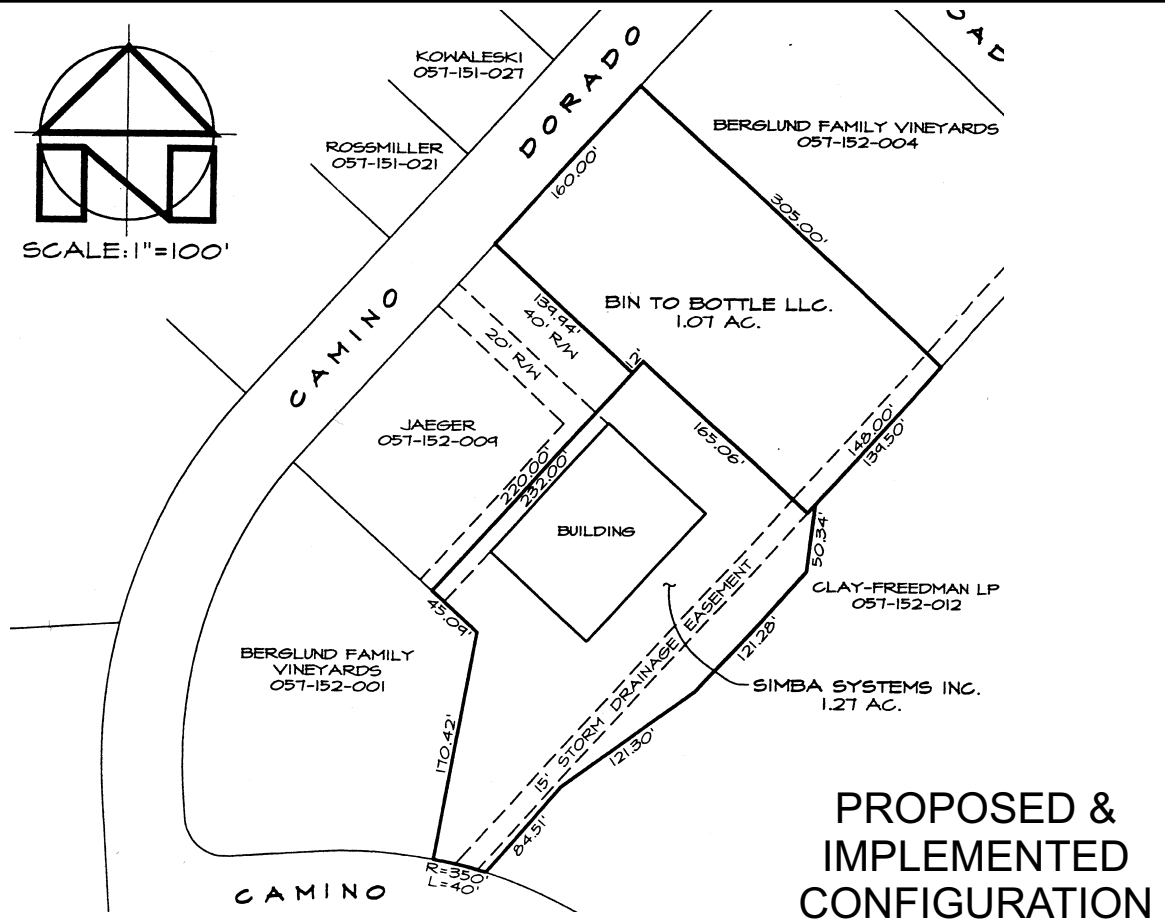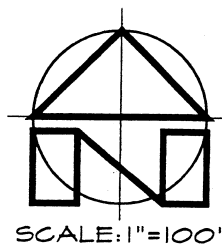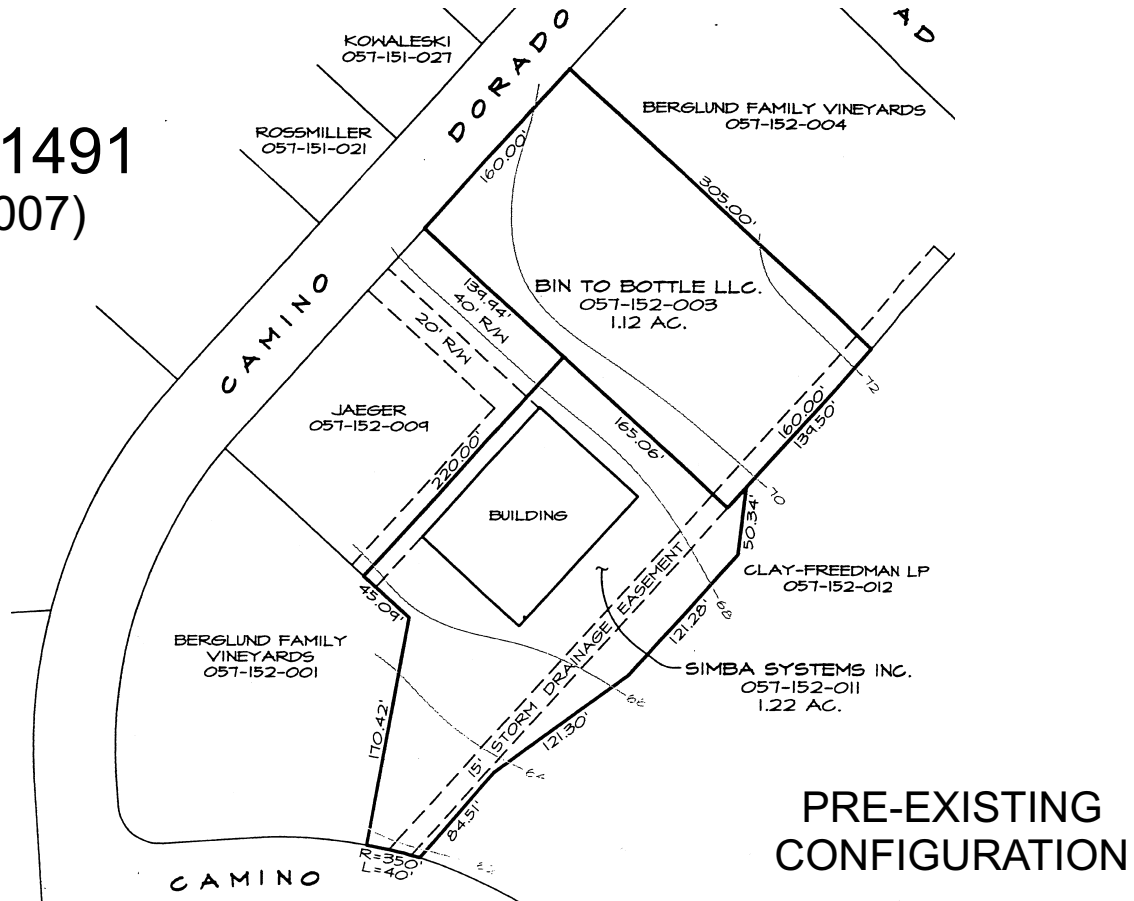

BIN TO BOTTLE

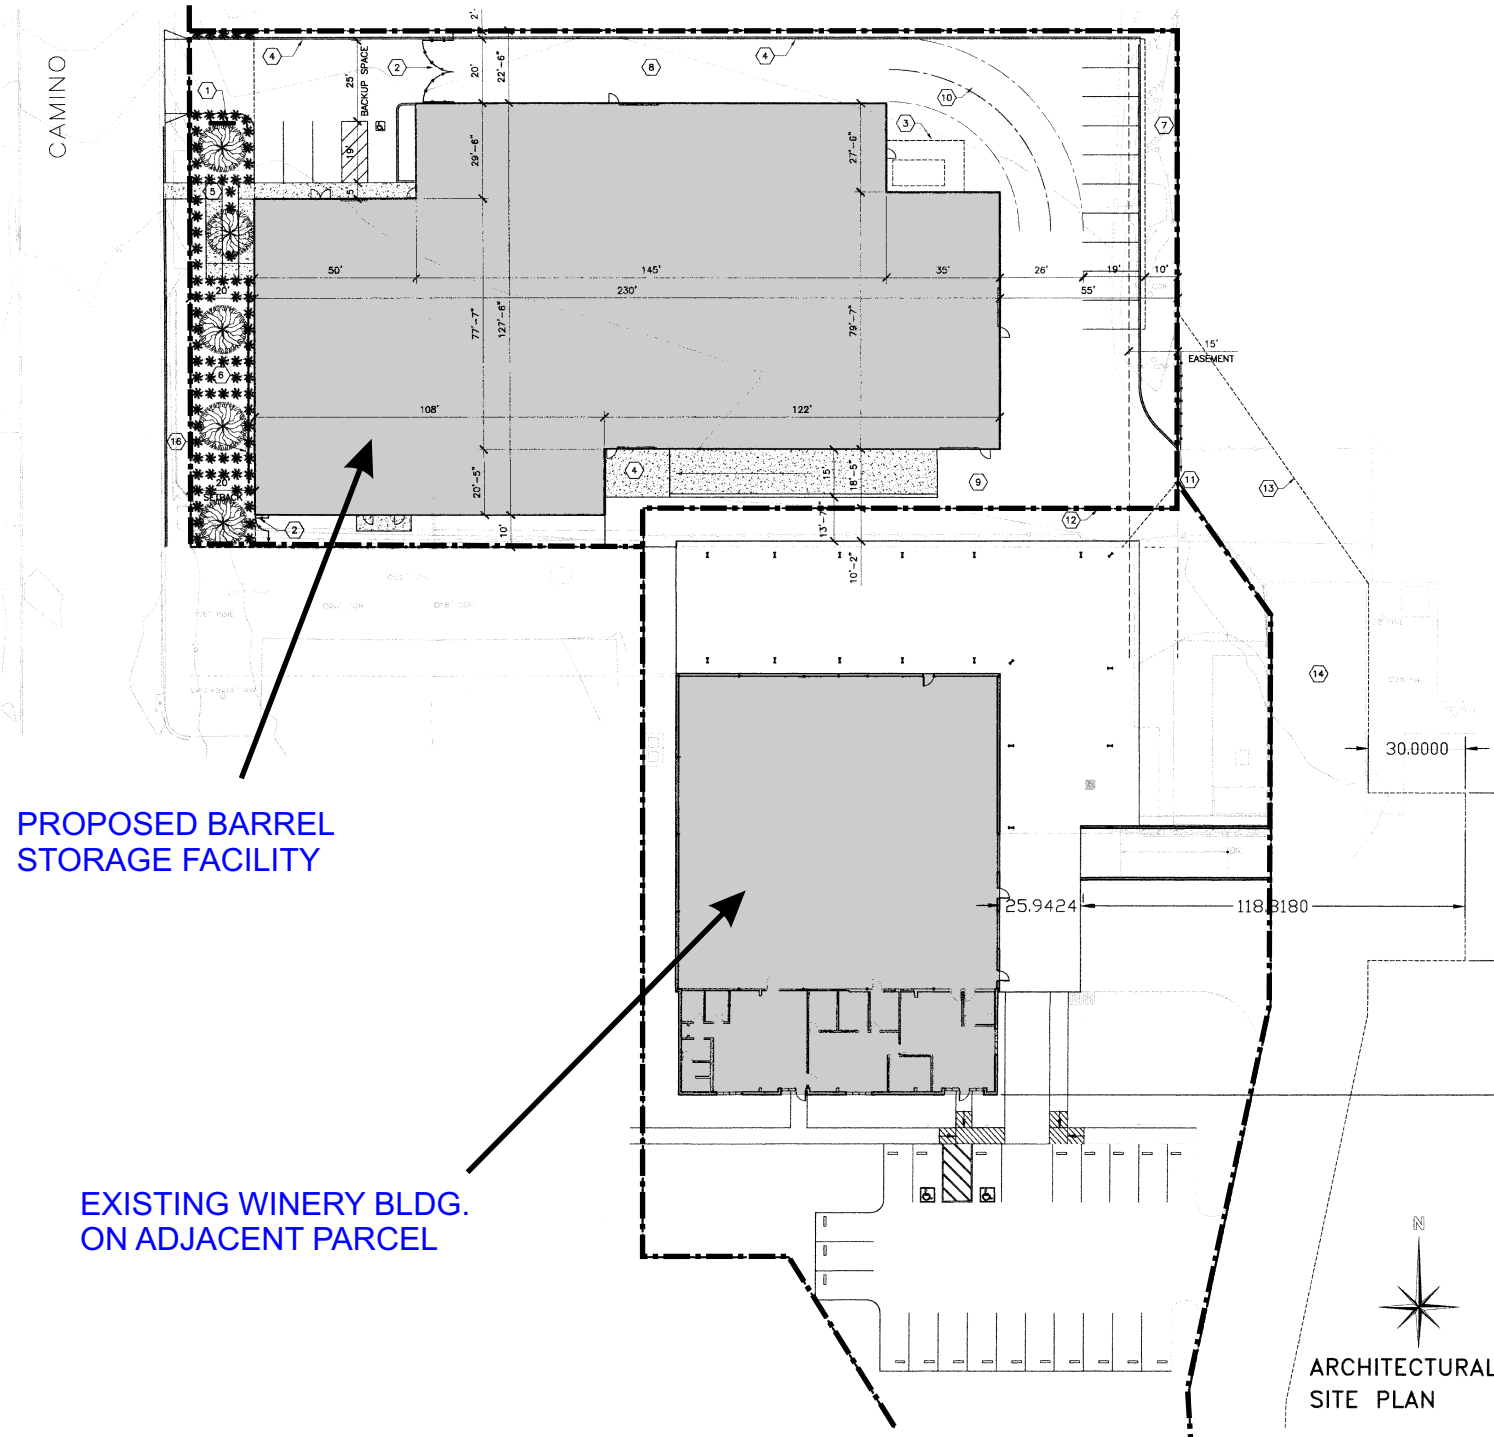


BIN TO BOTTLE

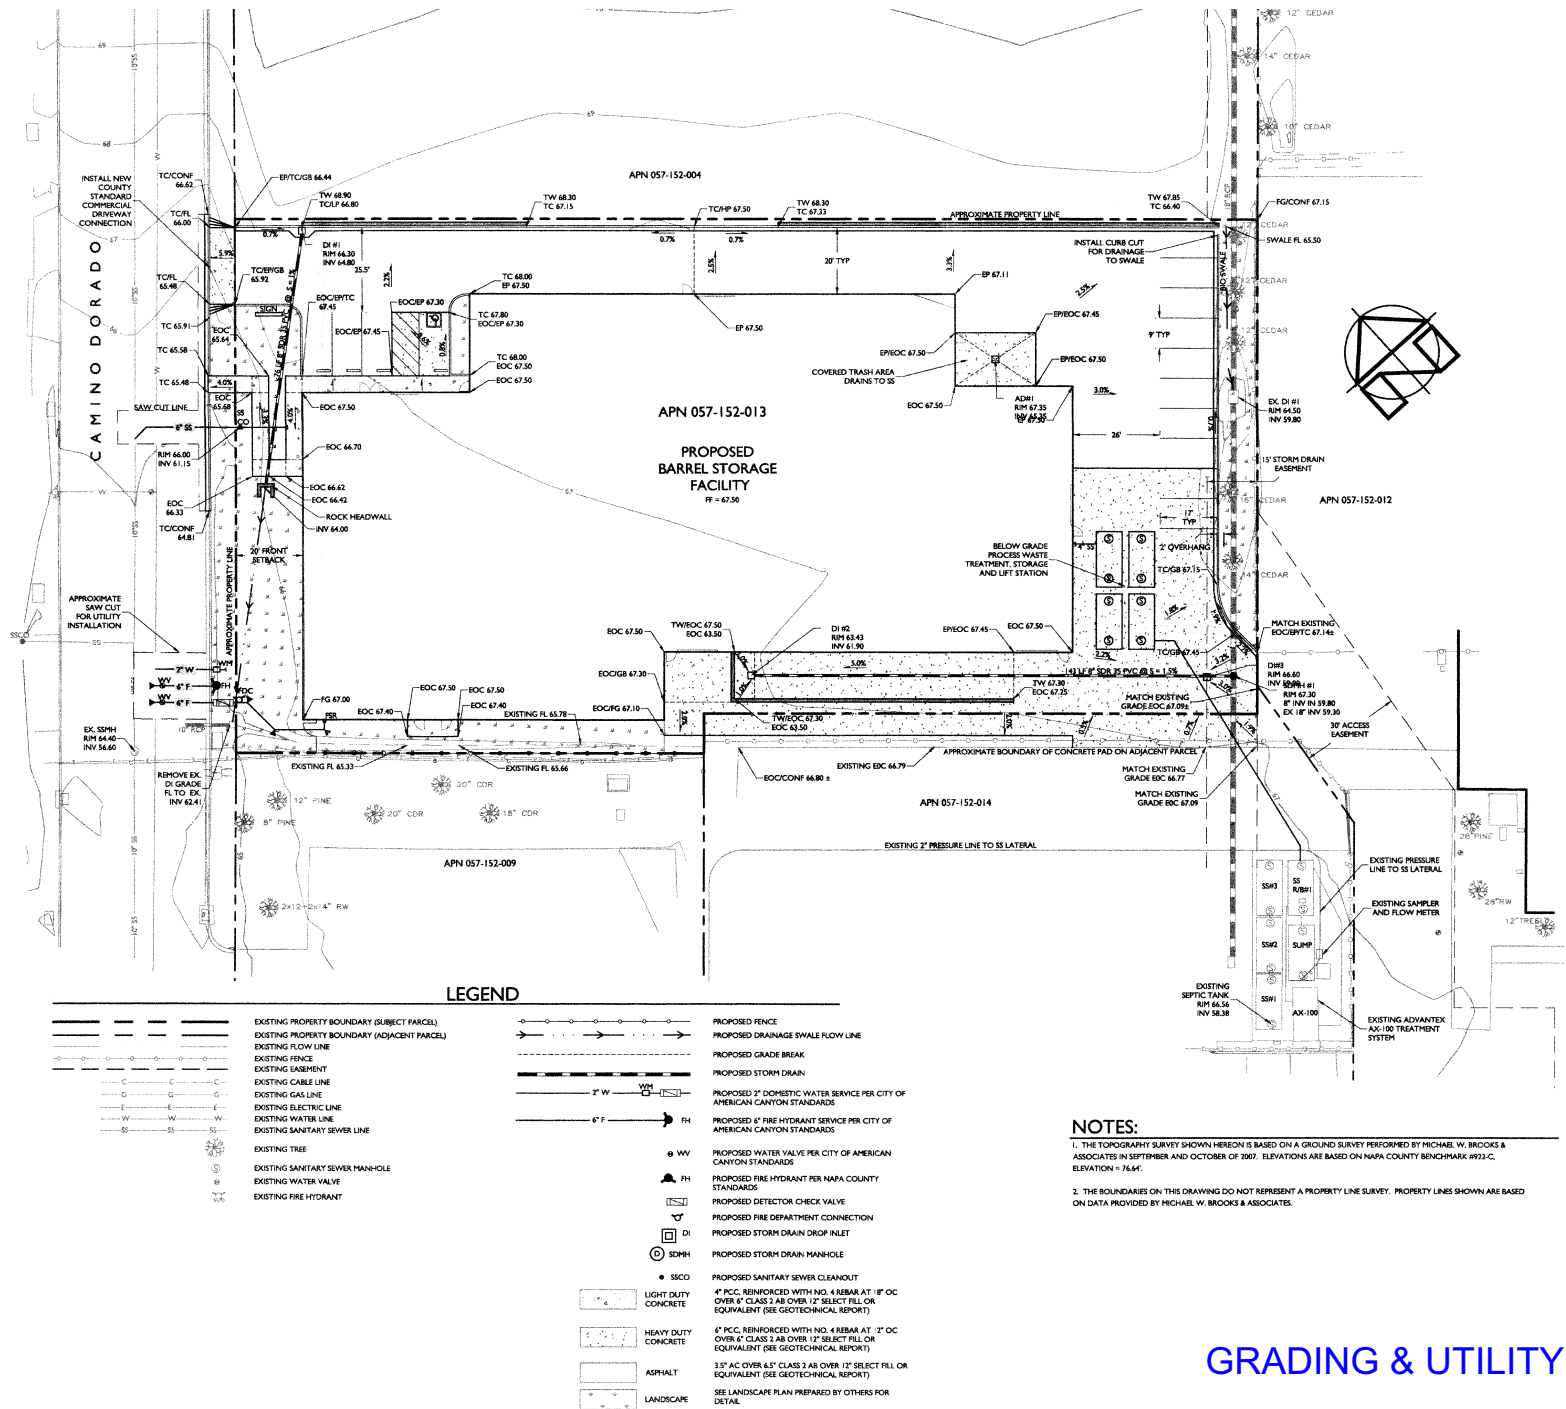


GRADING & UTILITY PLAN

BIN TO BOTTLE

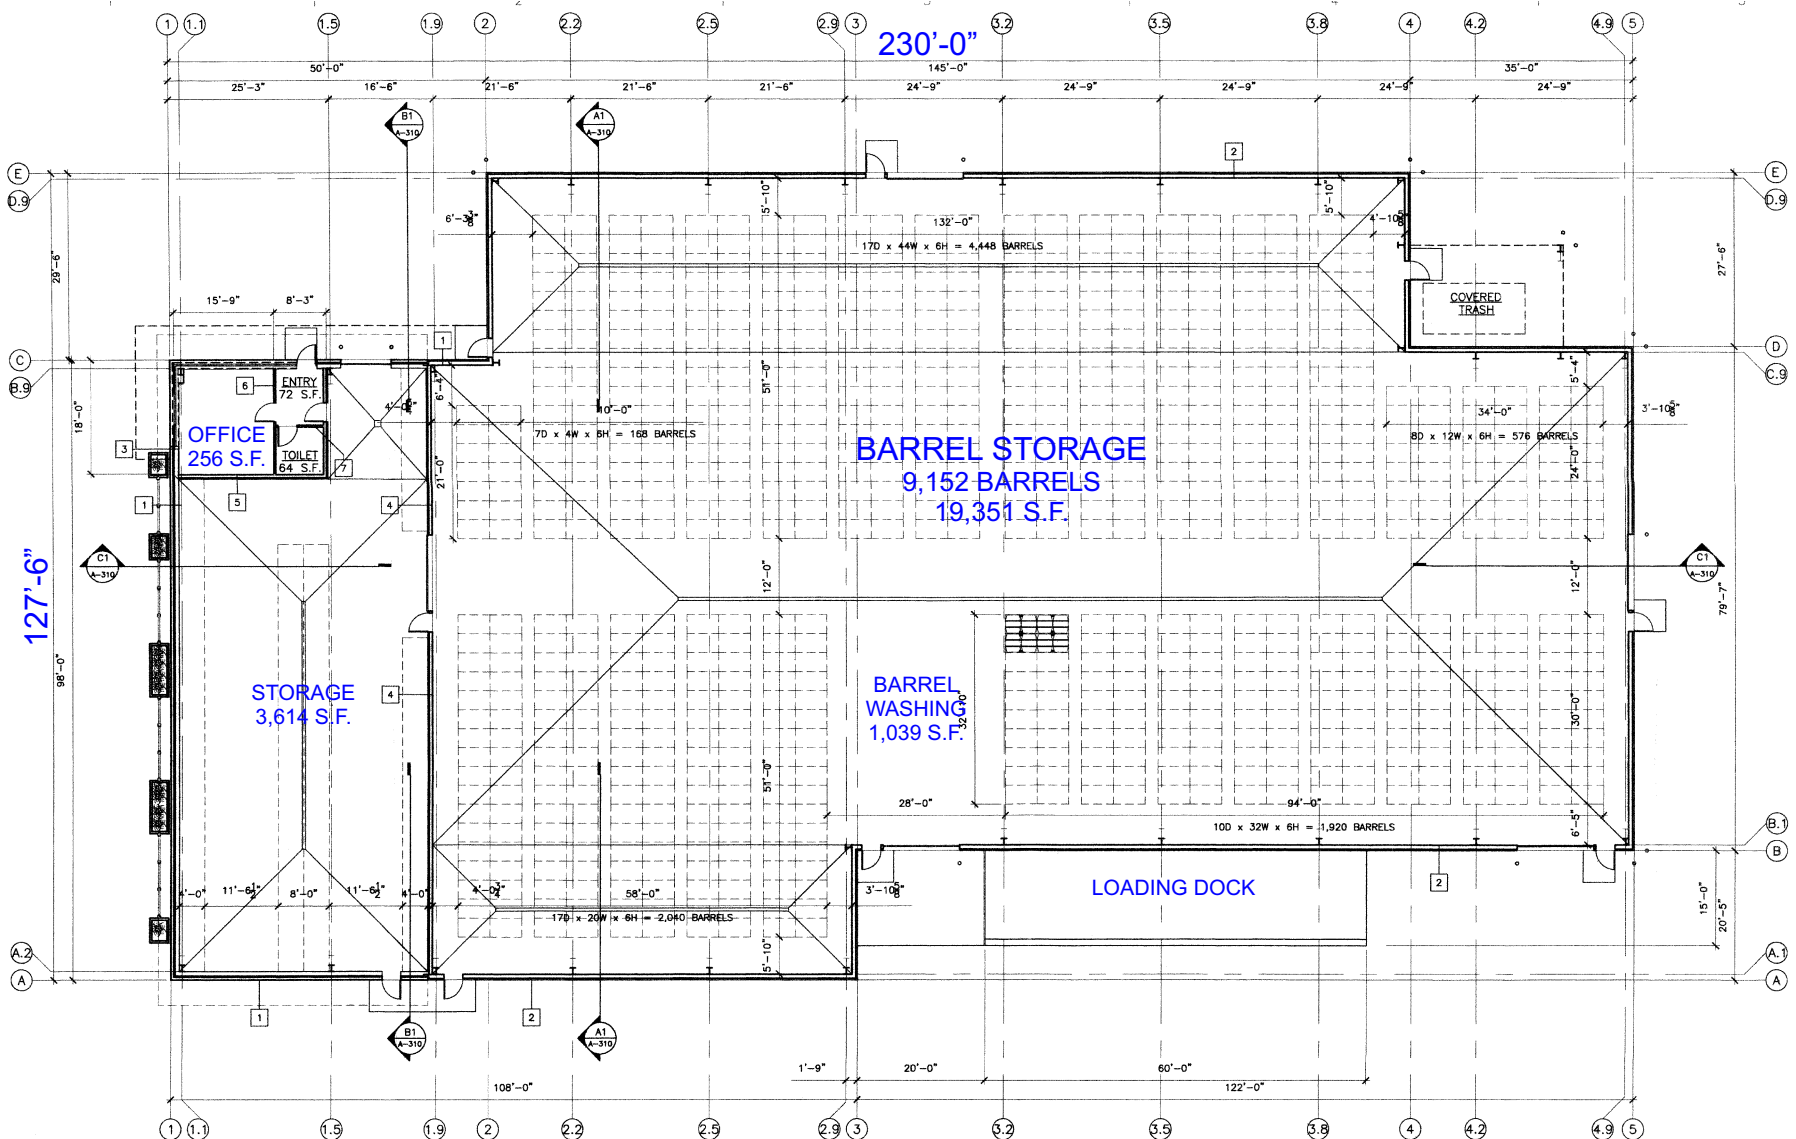


FLOOR PLAN


BIN TO BOTTLE

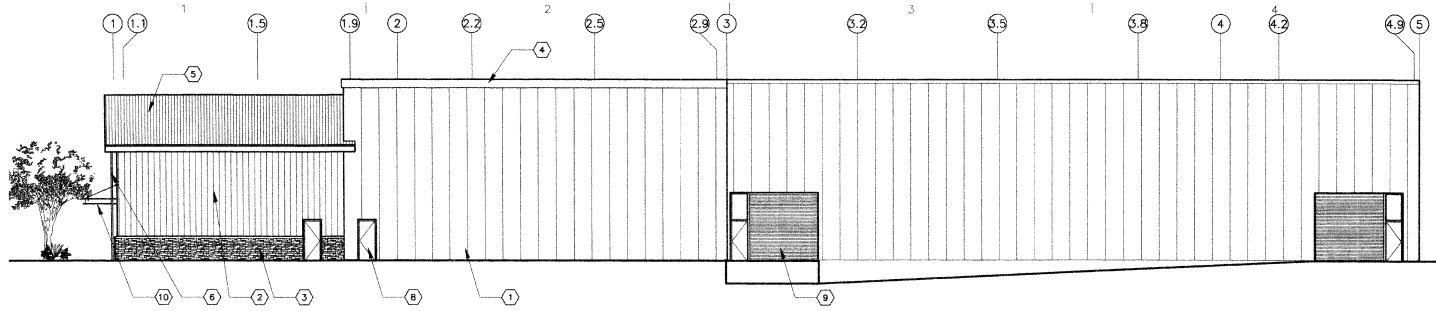


C1 EXTERIOR ELEVATION – SOUTH

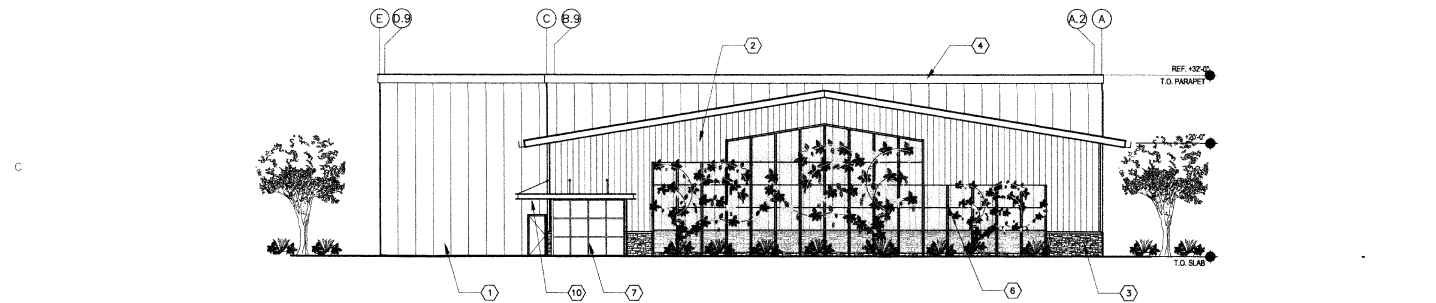

C1 EXTERIOR ELEVATION – WEST

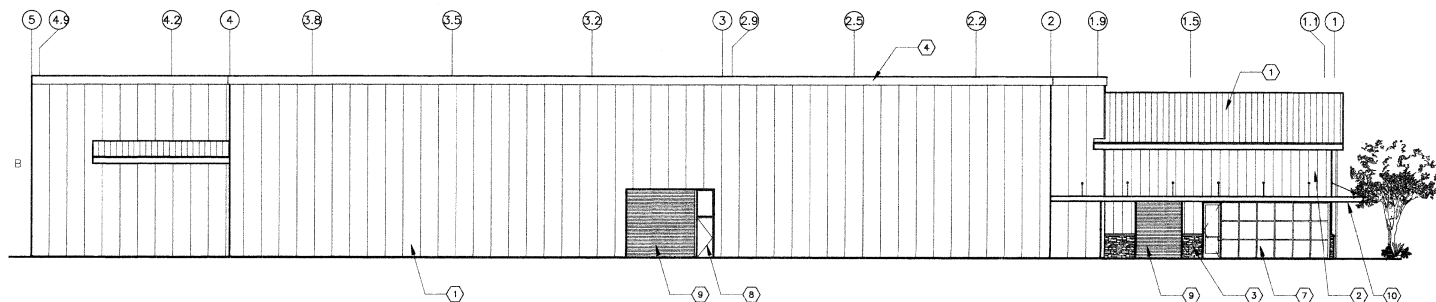

B1 EXTERIOR ELEVATION – NORTH

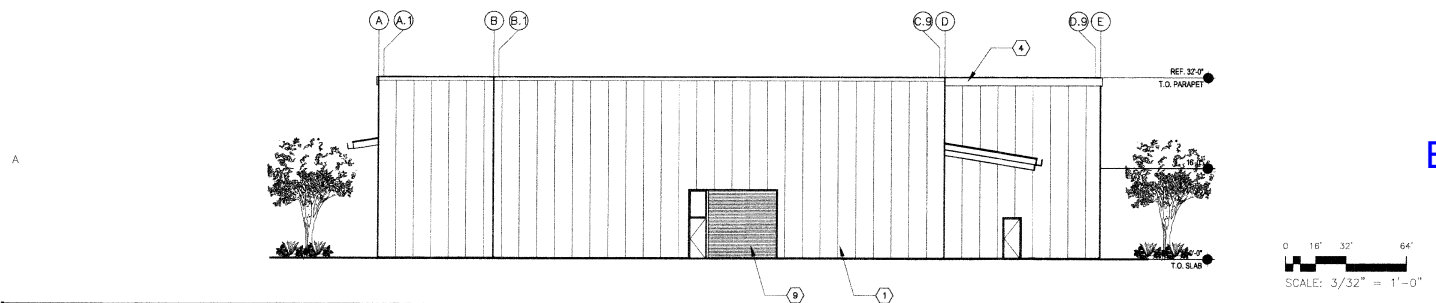


A1 EXTERIOR ELEVATION – EAST

ELEVATIONS

0 16' 32' 64'
SCALE: 3/32" = 1'-0"

BIN TO BOTTLE

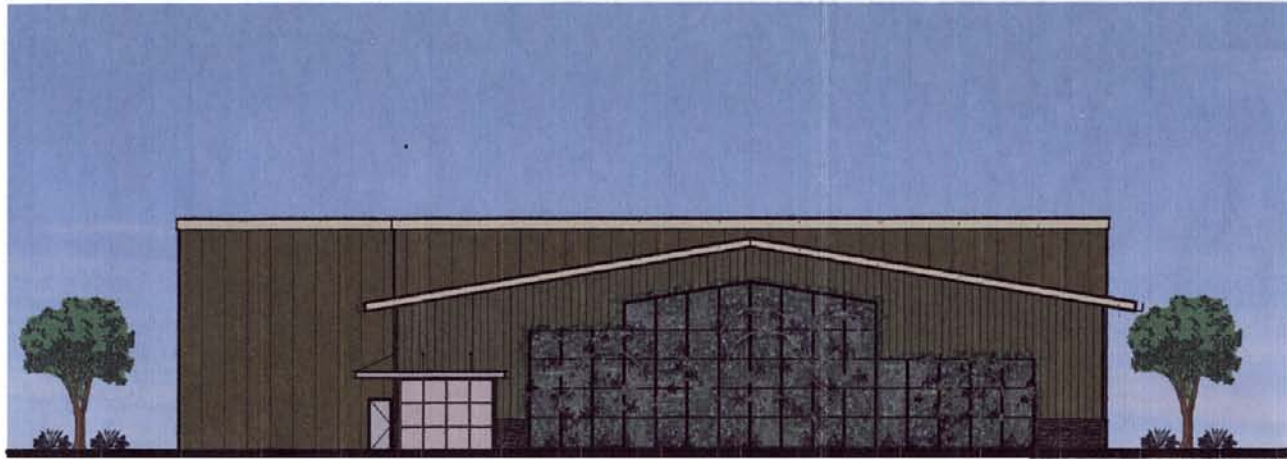

WEST ELEVATION



NORTH ELEVATION

0 5 10 20 40