


NAPA COUNTY LAND USE PLAN 2008 - 2030

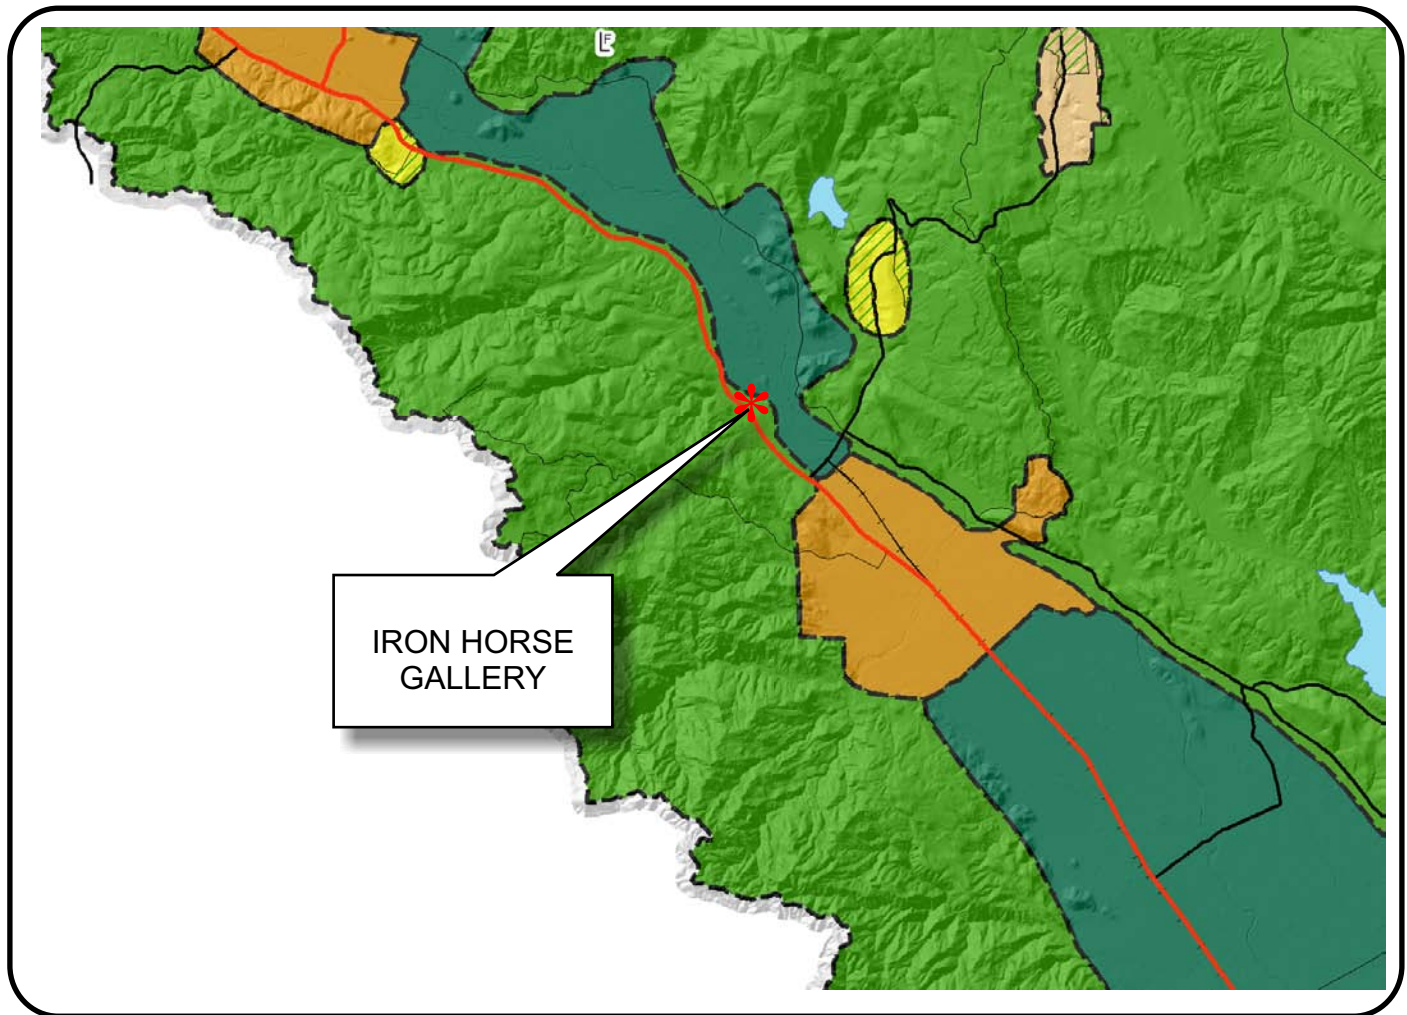

LEGEND

URBANIZED OR NON-AGRICULTURAL

- Cities
- Urban Residential *
- Rural Residential *
- Industrial
- Public-Institutional
- Study Area

OPEN SPACE

- Agriculture, Watershed & Open Space
- Agricultural Resource

TRANSPORTATION

- Mineral Resource
- Railroad
- Limited Access Highway
- Major Road
- Secondary Road
- Airport
- Airport Clear Zone
- Landfill - General Plan


* See Action Item AG/LU-114.1 regarding agriculturally zoned areas within these land use designations

APN
022-220-028
06-05-2008
9B UP


SCALE IN MILES
0 2



IRON HORSE GALLERY

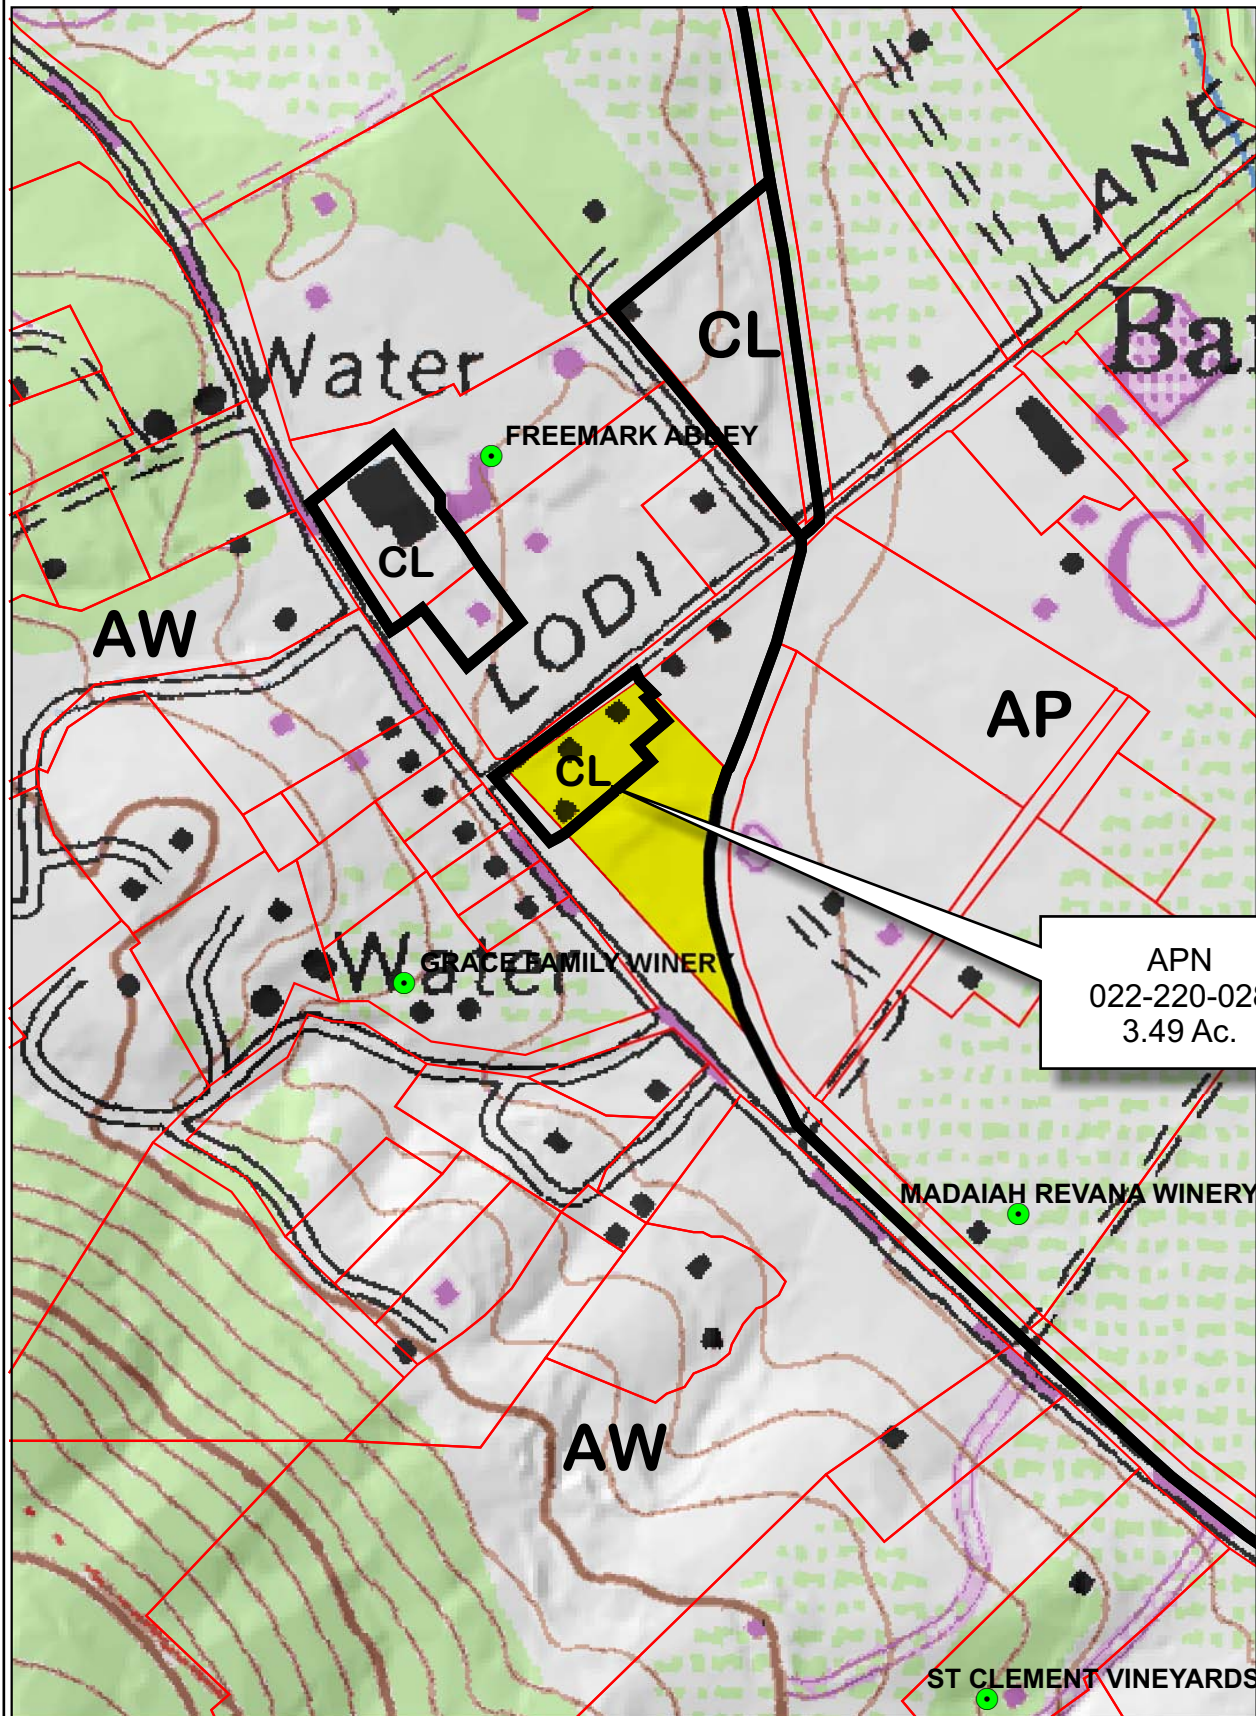

APN
022-220-028
3.49 Ac.


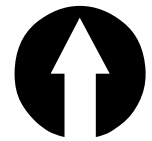


Legend

- Wineries in Vicinity**
- Producing
 - Approved
 - Pending
 - Zoning
 - Parcels


0 200 400 800 1,200 1,600 Feet

IRON HORSE GALLERY

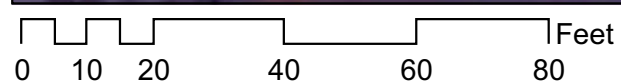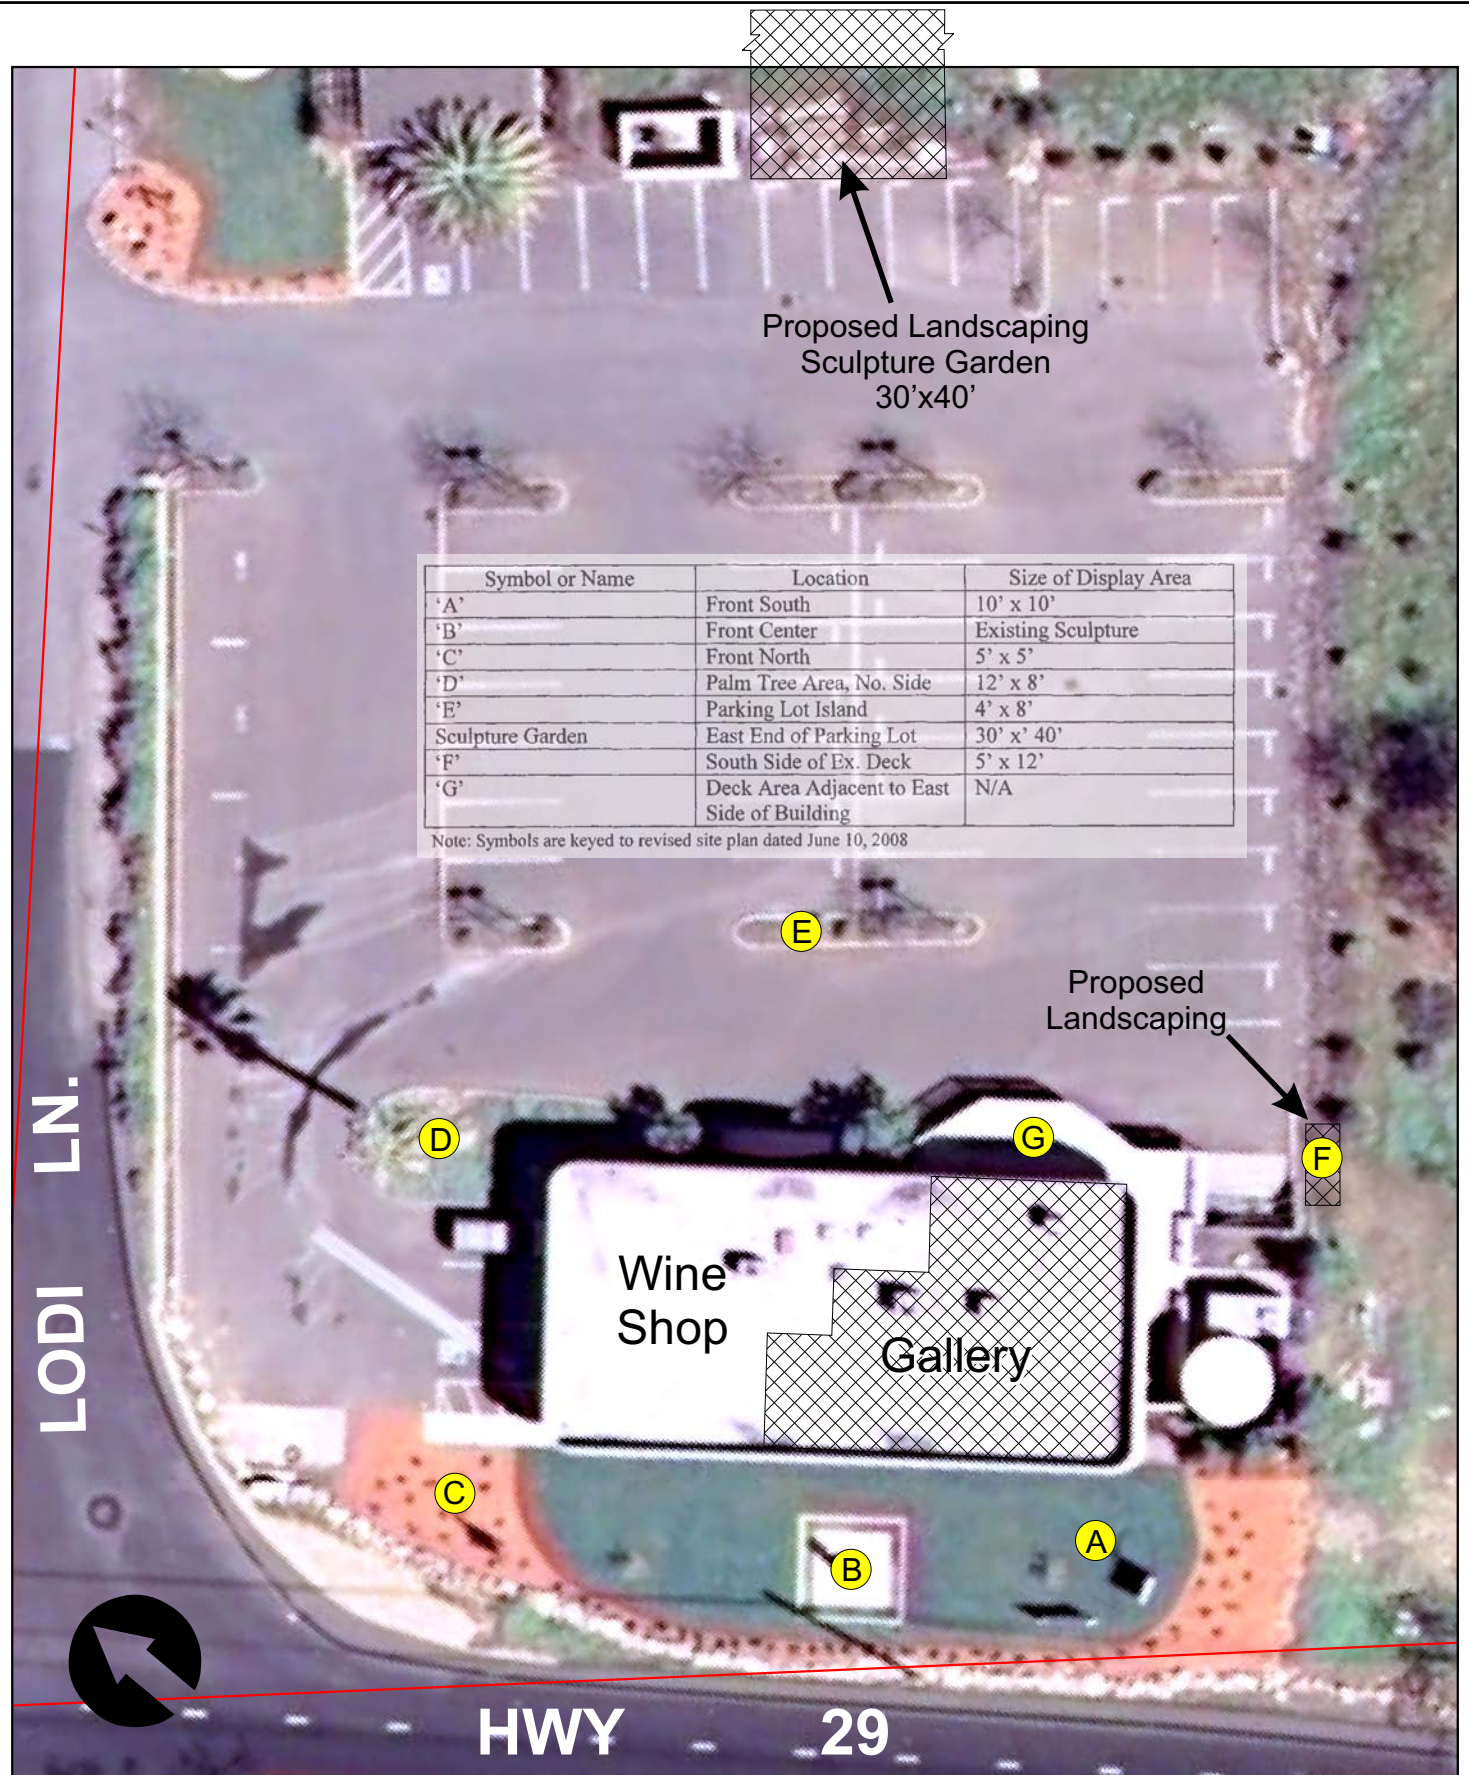

IRON HORSE GALLERY

IRON HORSE GALLERY : RETAIL WINE SHOP

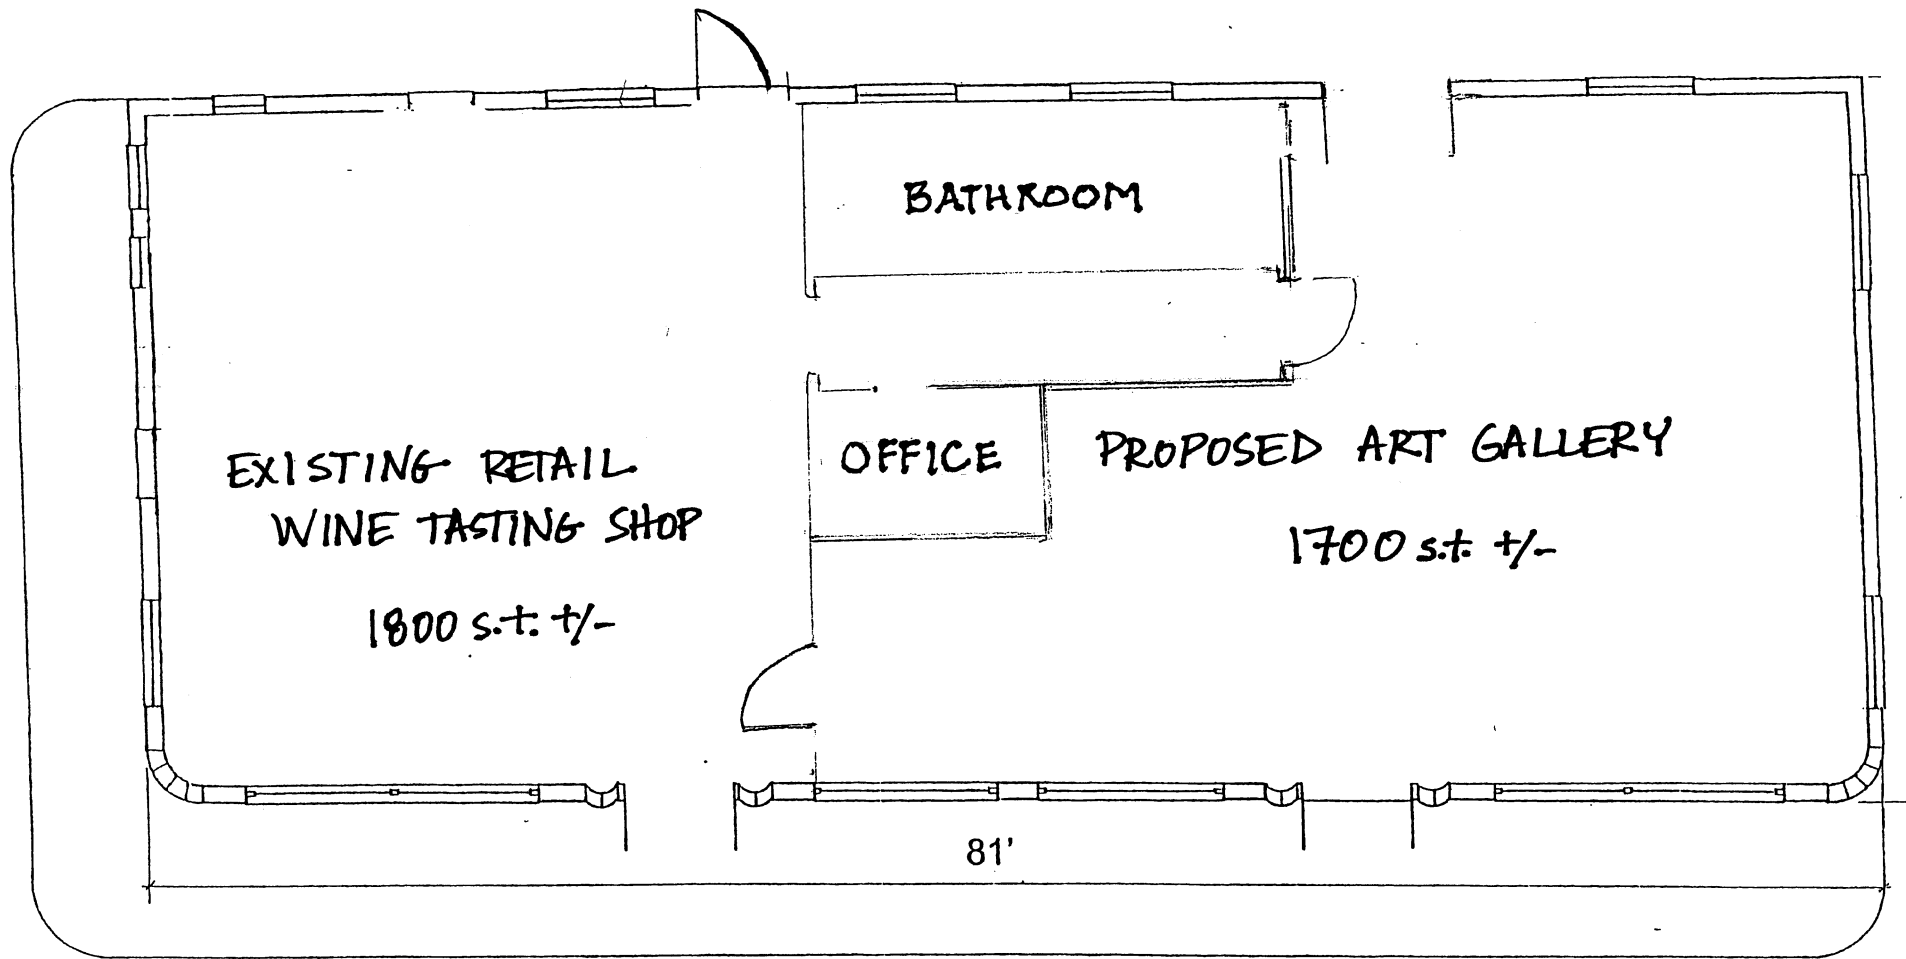

PROPOSED FLOOR PLAN N.T.S.



IRON HORSE GALLERY



“Front” of bldg. from Hwy 29 looking south

IRON HORSE GALLERY



"Front" of bldg. from Hwy 29 looking north

IRON HORSE GALLERY



“Rear” of bldg. looking from parking lot

IRON HORSE GALLERY



Deck area @ “Rear” of bldg. looking from parking lot

IRON HORSE GALLERY



South end of bldg.

IRON HORSE GALLERY



Parking Lot

Deck Area
& Proposed Outdoor
Art Display

