


CASA LAS TRANCAS

ASA LAS TRANCAS #01255-UP/#01256-RZG

- 85 -

SEE SHEET 3 FOR DETAILED PLAN

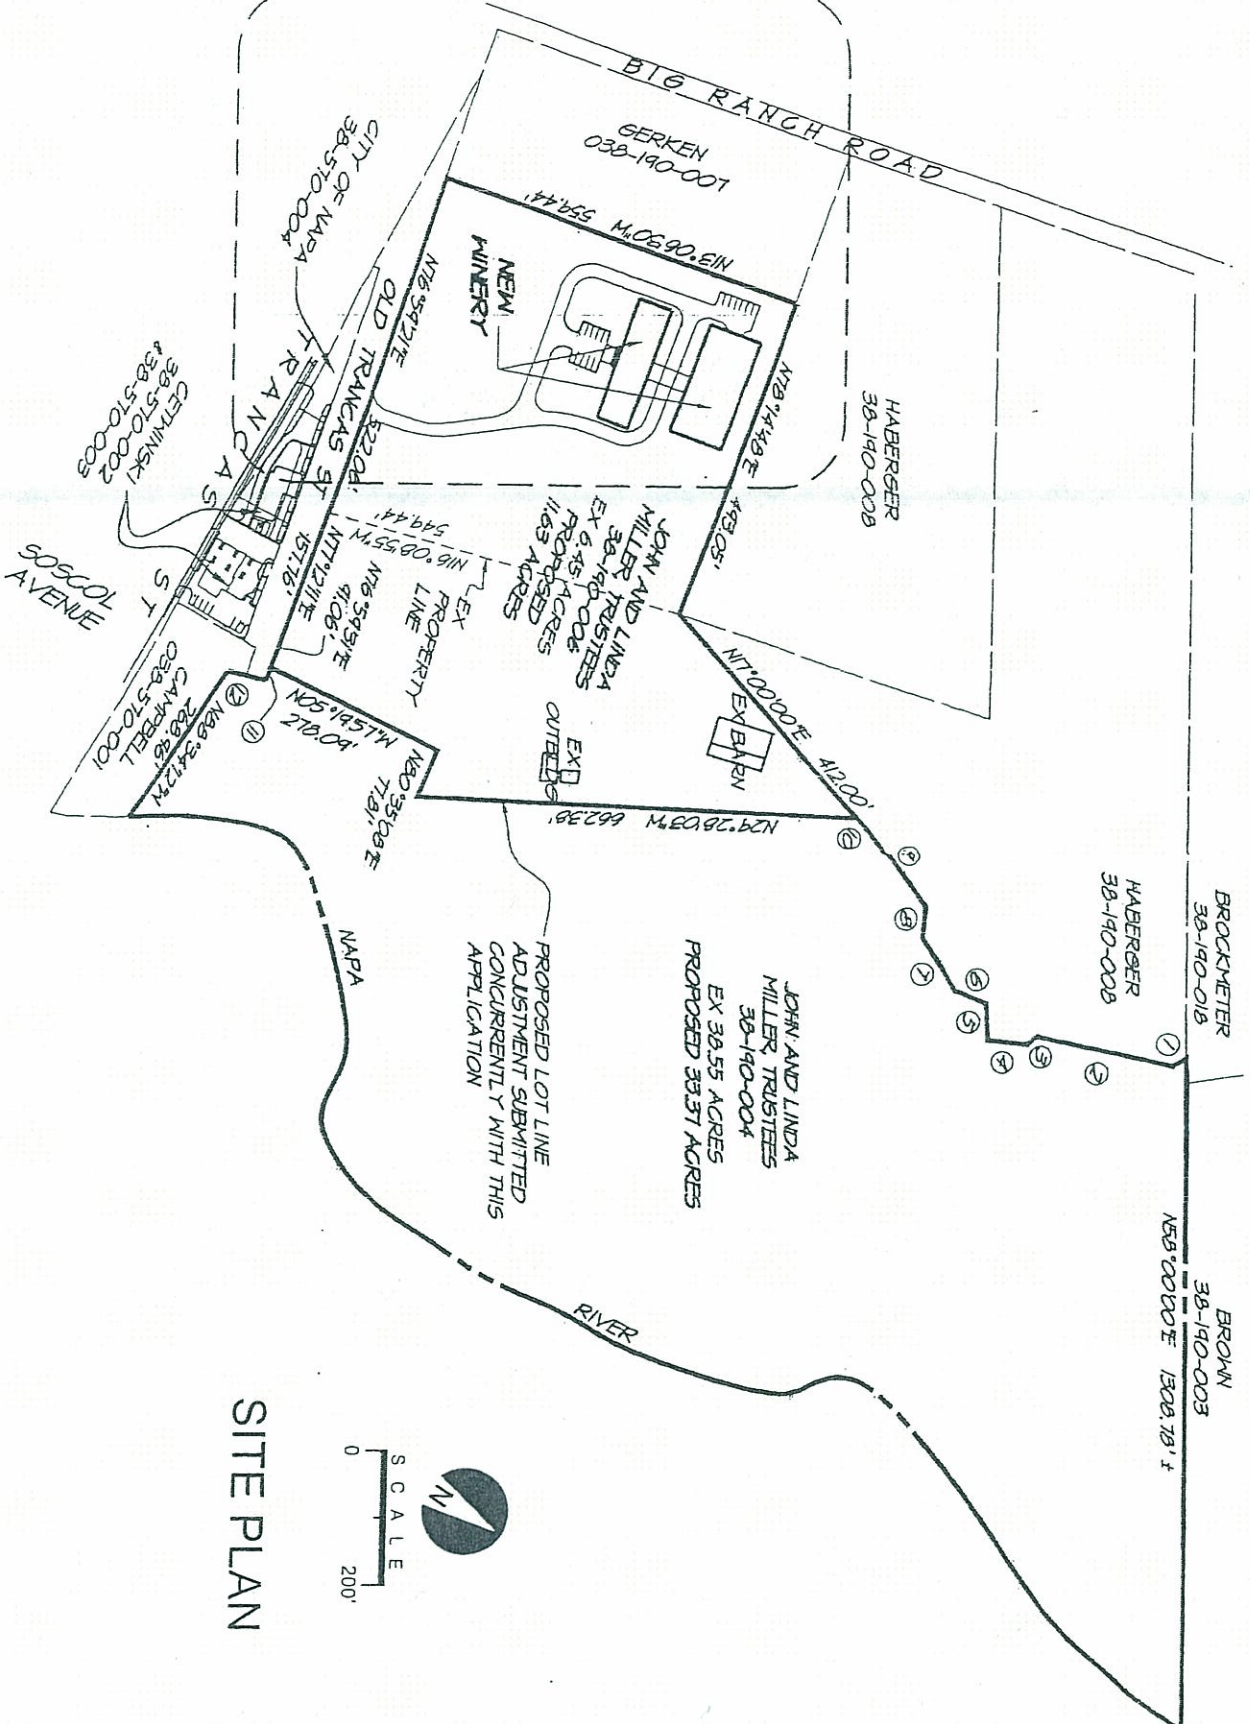

SITE PLAN

04-05-2002 5C UP

CASA LAS TRANCAS

PROPOSED
FERMENTATION
BUILDING

PROPOSED
WINERY

PRESSURE DISTRIBUTION
SYSTEM

RESERVE
AREA

SITE PLAN
DETAIL

TRANCAS
ST

OLD TRANCAS ST

EX
ACCESS
DRIVEWAY

EX PROPERTY LINE

EX
OUTLETS



SCALE
0 100'

04-05-2002 SC UP

Napa County Conservation
Development and Planning Department

Casa Las Trancas, up1.cdr

ASA LAS TRANCAS #01255-UP/#01256-RZG

- 87 -