


Viewshed Exhibit UP 4.1


<u>VIEW - 7</u> FROM HWY. 29 AT OAK KNOLL.

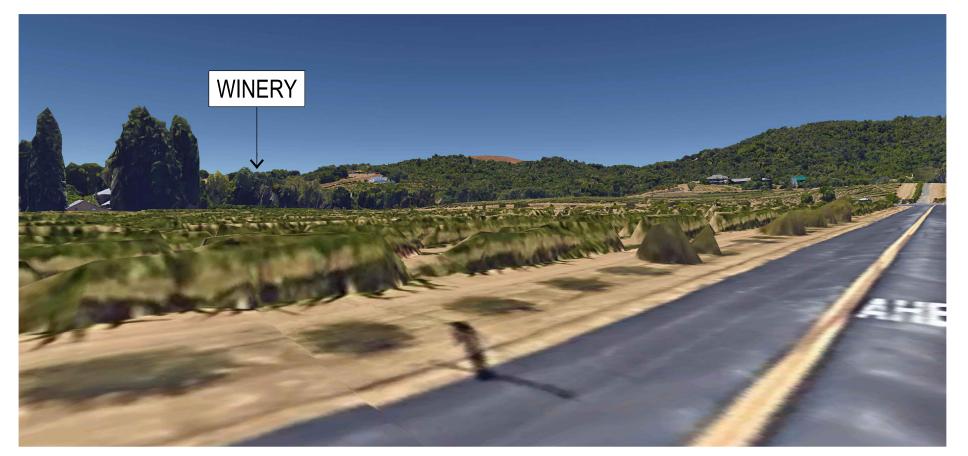

<u>VIEW - 5</u> FROM ORCHARD AVE NEAR DRY CREEK ROAD




<u>VIEW - 3</u> FROM DRY CREEK ROAD

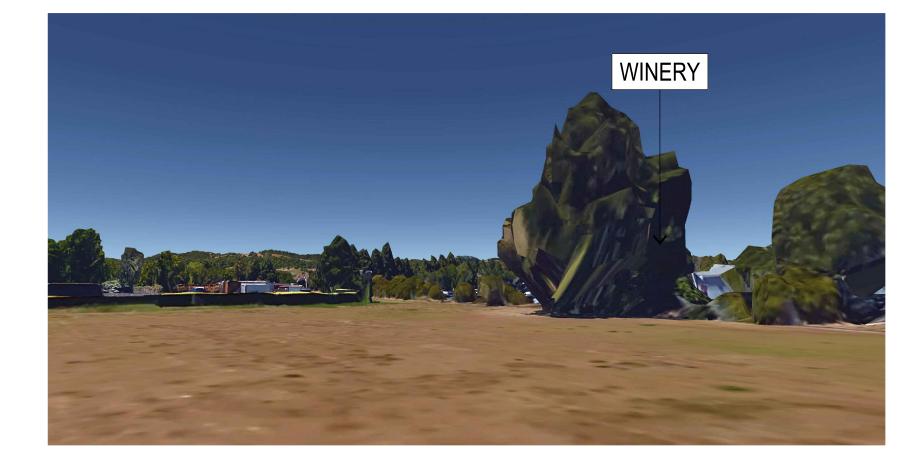


VIEW - 6 FROM HWY. 29



<u>VIEW - 4</u> FROM DRY CREEK ROAD NEAR ORCHARD AVE.

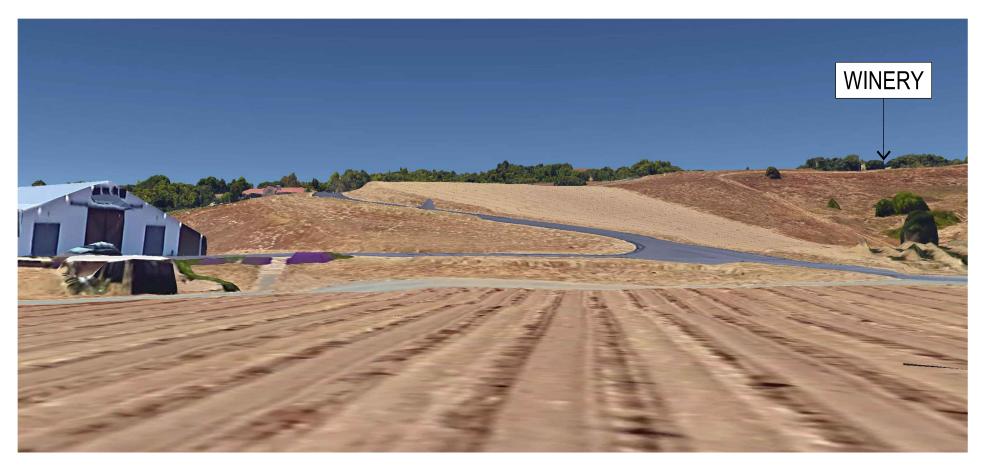

VIEW -2 FROM DRY CREEK ROAD

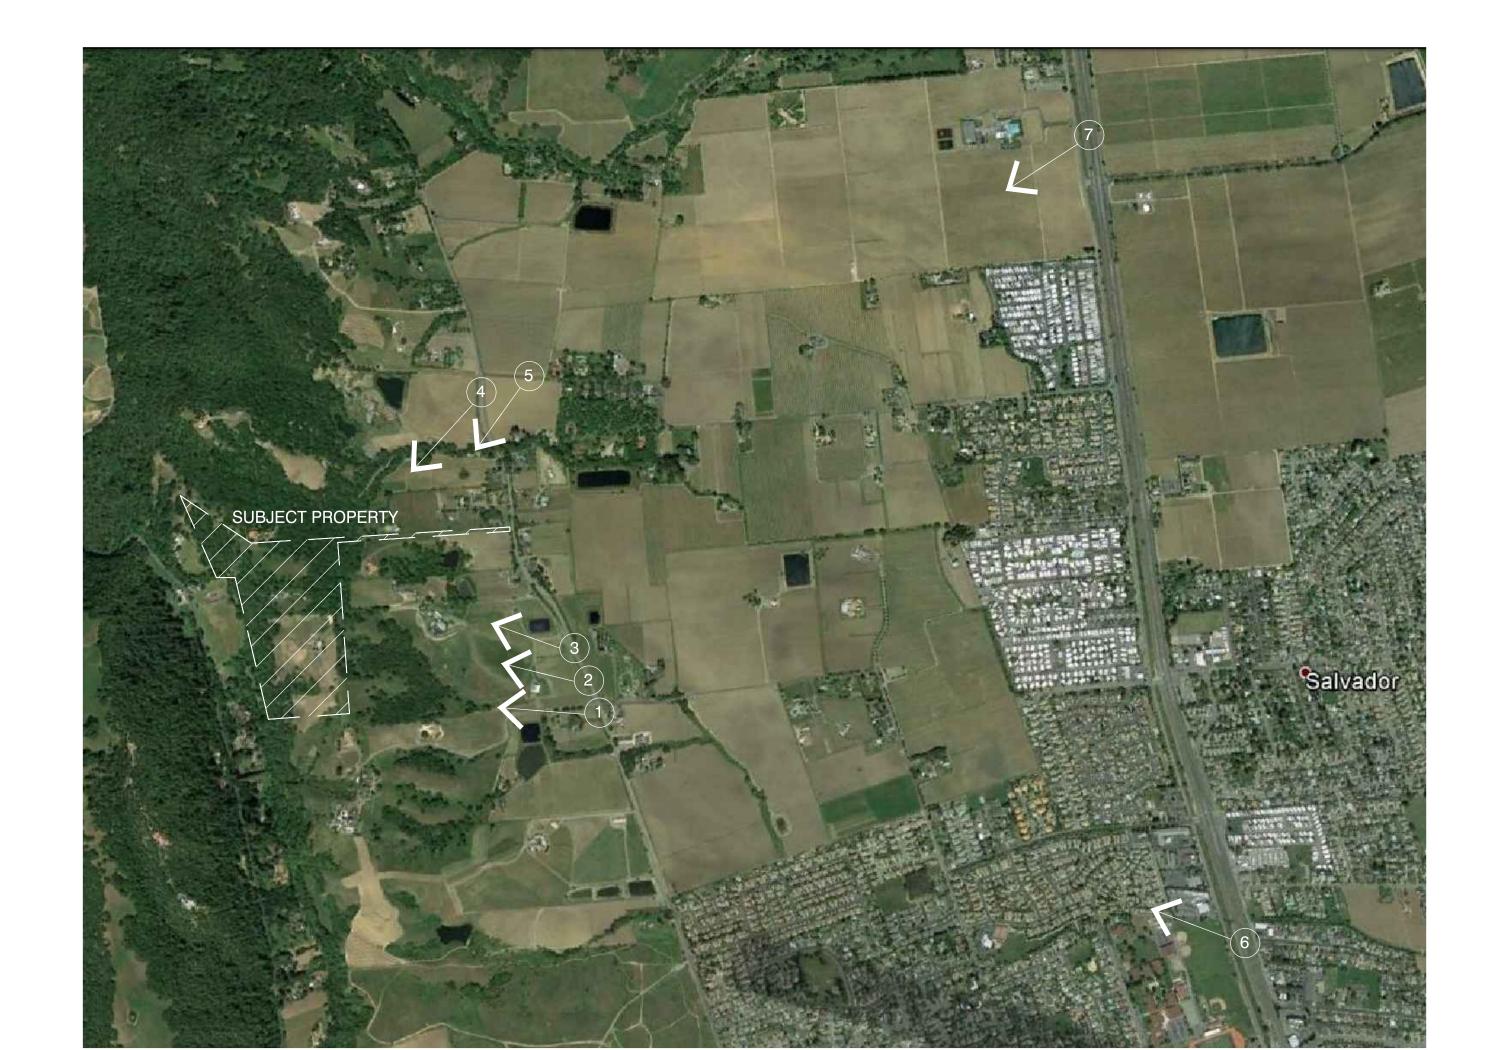

MAP OF SUBJECT PROPERTY (S.P.) AND VICINITY WITH VIEW LOCATIONS INDICATED - PROJECT IS NOT VISIBLE



VIEW -1 FROM DRY CREEK ROAD

WOOD RETAINING WALLS AS REQUIRED 4 FT. MAX HEIGHT ——

WIDENED DRIVEWAY PER NAPA COUNTY ROAD STANDARDS -

PROPOSED GATE



DRIVEWAY VIEW FROM DRY CREEK ROAD

ANTHEM WINERY
VINEYARDS, LL

M G M

 Plot Date
 11/26/18

 Drawn By
 ME

 Checked By
 JT

 Project No.
 201210

 Date
 Issue

 11/25/15
 USE PERMIT

 3/18/16
 PROGRESS PRINT

 10/19/16
 VIEWSHED

 3/3/17
 USE PERMIT

 6/5/18
 USE PERMIT RESUB

SITE PHOTOGRAPHS

SCALE:

UP4.1