


# Manhole Rehabilitation - Nipak Project (CIP 17703)

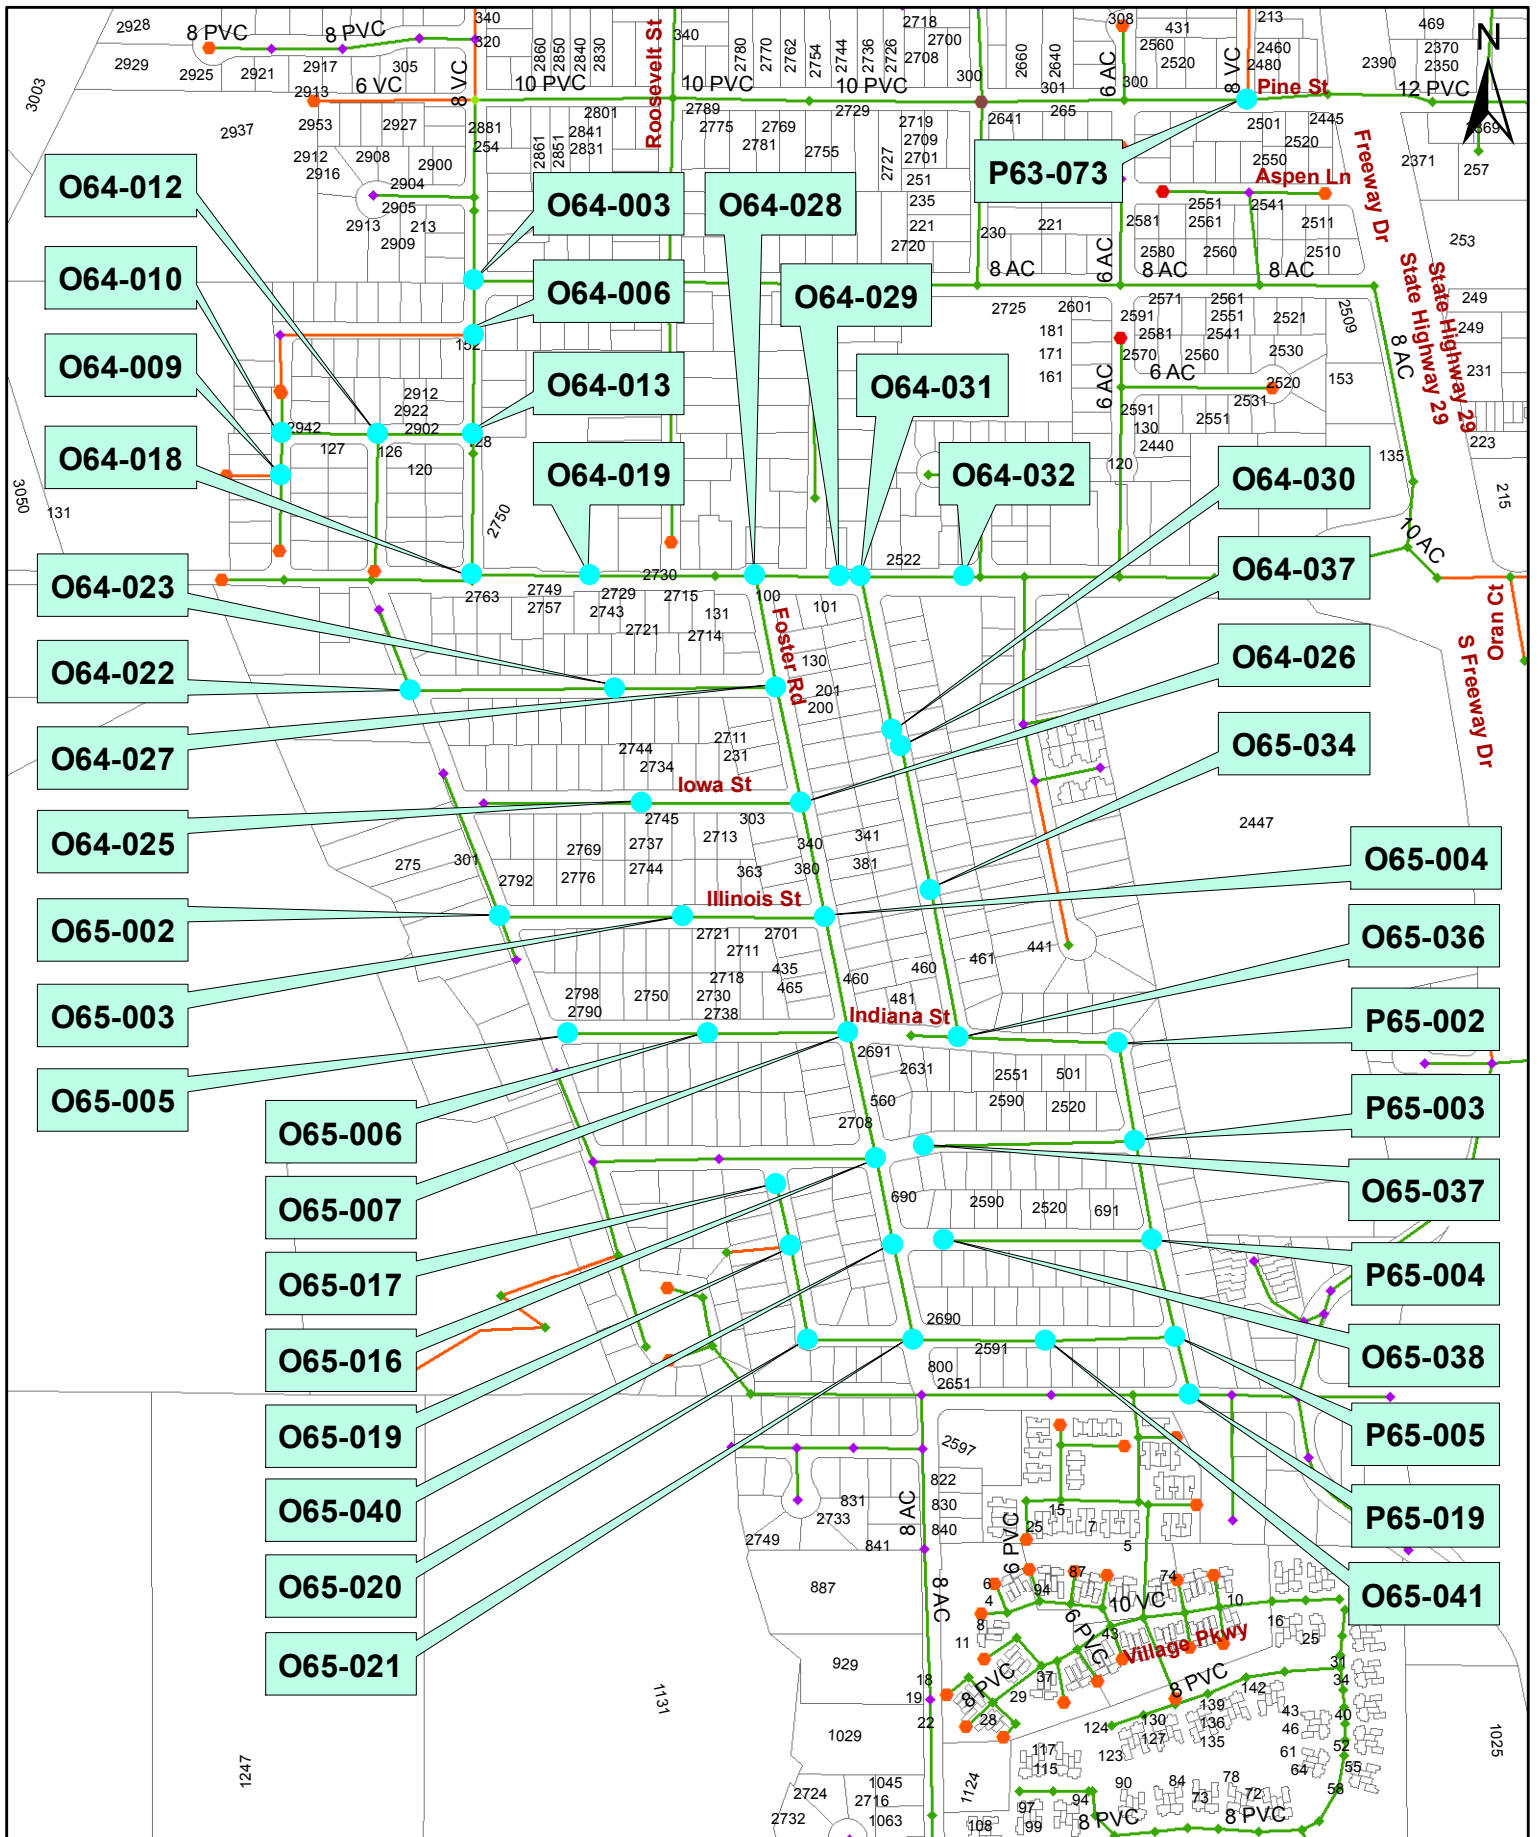

● Manhole to be rehabilitated

