


SCALE: 3/32" = 1'-0"

1 PROPOSED SITE CROSS SECTION
SCALE: 3/32" = 1'-0"

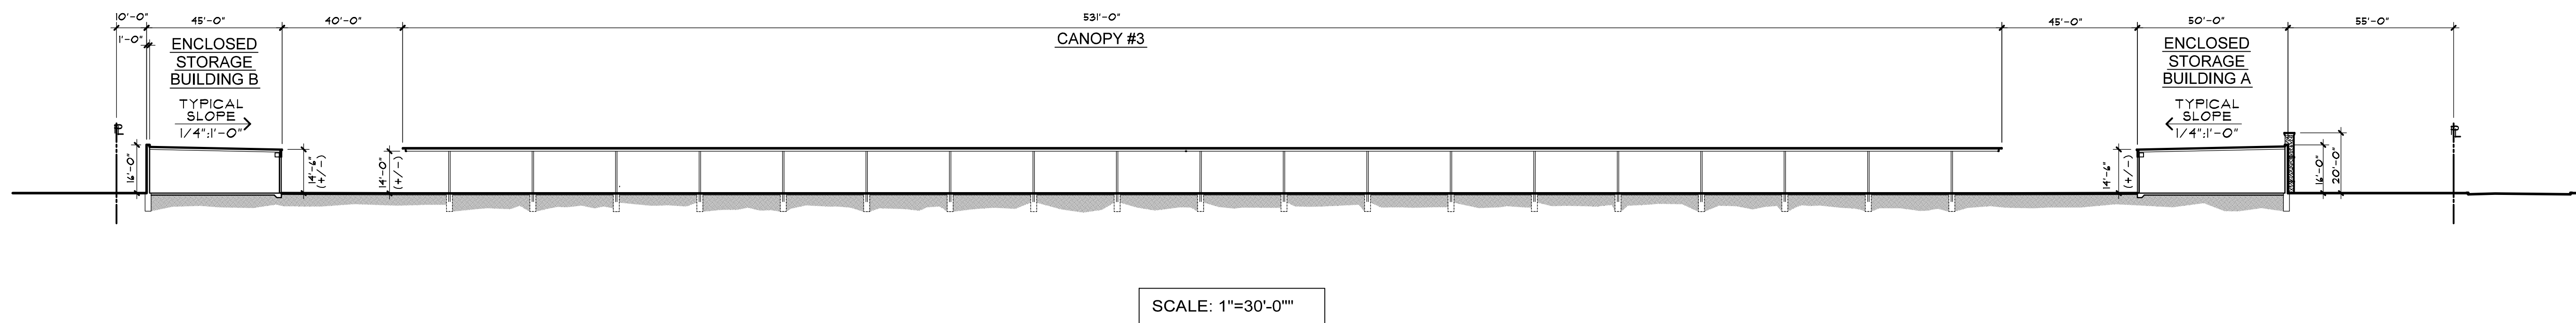

SCALE: 1" = 30'-0"

2 PROPOSED SITE LONGITUDINAL SECTION
SCALE: 1" = 30'-0"



1505 Main Street St. Helena, CA 94574
TEL 707 963 1565 FAX 707 963 4509
PROJECT ARCHITECT
PAUL W. KELLEY, AIA
PROJECT DESIGNER
RICK B. BAKER, ASSOC. AIA

These drawings are the property of Lail Design Group, Inc. and have been prepared specifically for this project. These drawings are not to be used for any other project, by any other entity or in another location.
Copyright 2007 Lail Design Group, Inc.

GREEN ISLAND STORAGE

BOAT & RV STORAGE

450 GREEN ISLAND ROAD
AMERICAN CANYON, CA 94503
APN 057-130-003

PROJECT NUMBER 274
DATE 03/12/07
CHECKED BY P. KELLEY
DRAWN BY R. BAKER

REVISIONS		
△	CITY OF AMERICAN CANYON COMMENTS	09/13/07
△	CITY OF AMERICAN CANYON COMMENTS	11/19/07

SITE SECTIONS

A4.0
USE PERMIT