






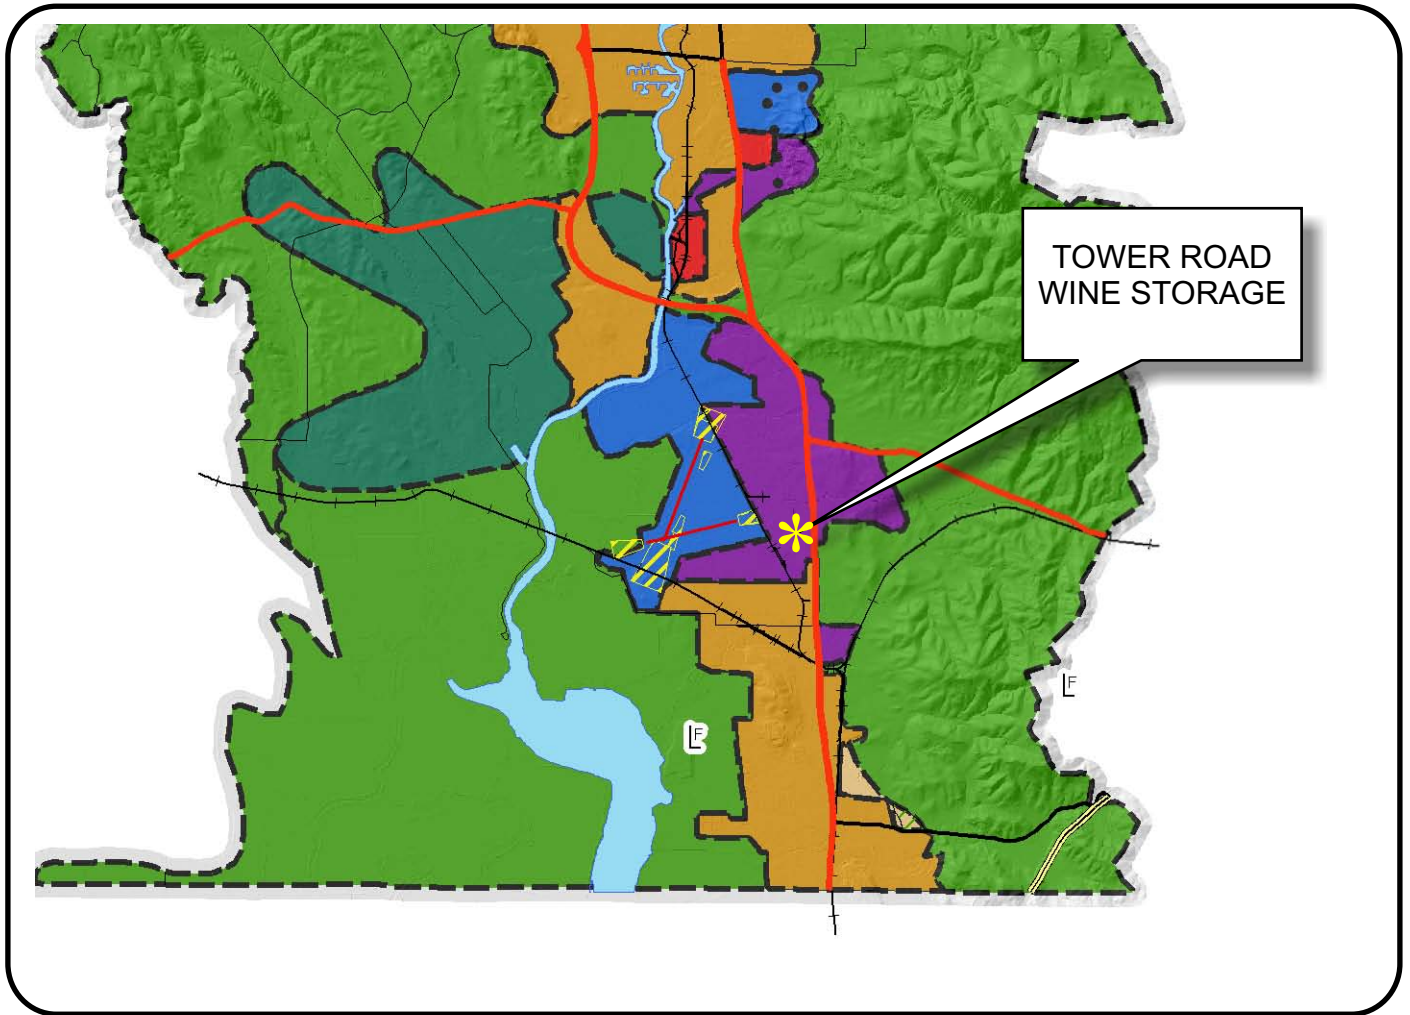

NAPA COUNTY LAND USE PLAN 2008 - 2030





LEGEND


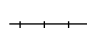


URBANIZED OR NON-AGRICULTURAL

-  Cities
-  Urban Residential *
-  Rural Residential *
-  Industrial
-  Public-Institutional
-  Study Area

OPEN SPACE


-  Agriculture, Watershed & Open Space
-  Agricultural Resource


TRANSPORTATION

-  Mineral Resource
-  Railroad
-  Limited Access Highway
-  Major Road
-  Secondary Road
-  Airport
-  Airport Clear Zone
-  Landfill - General Plan

* See Action Item AG/LU-114.1 regarding agriculturally zoned areas within these land use designations

APN
057-110-028
03-16-2009
2C UP

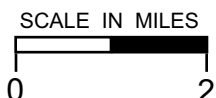

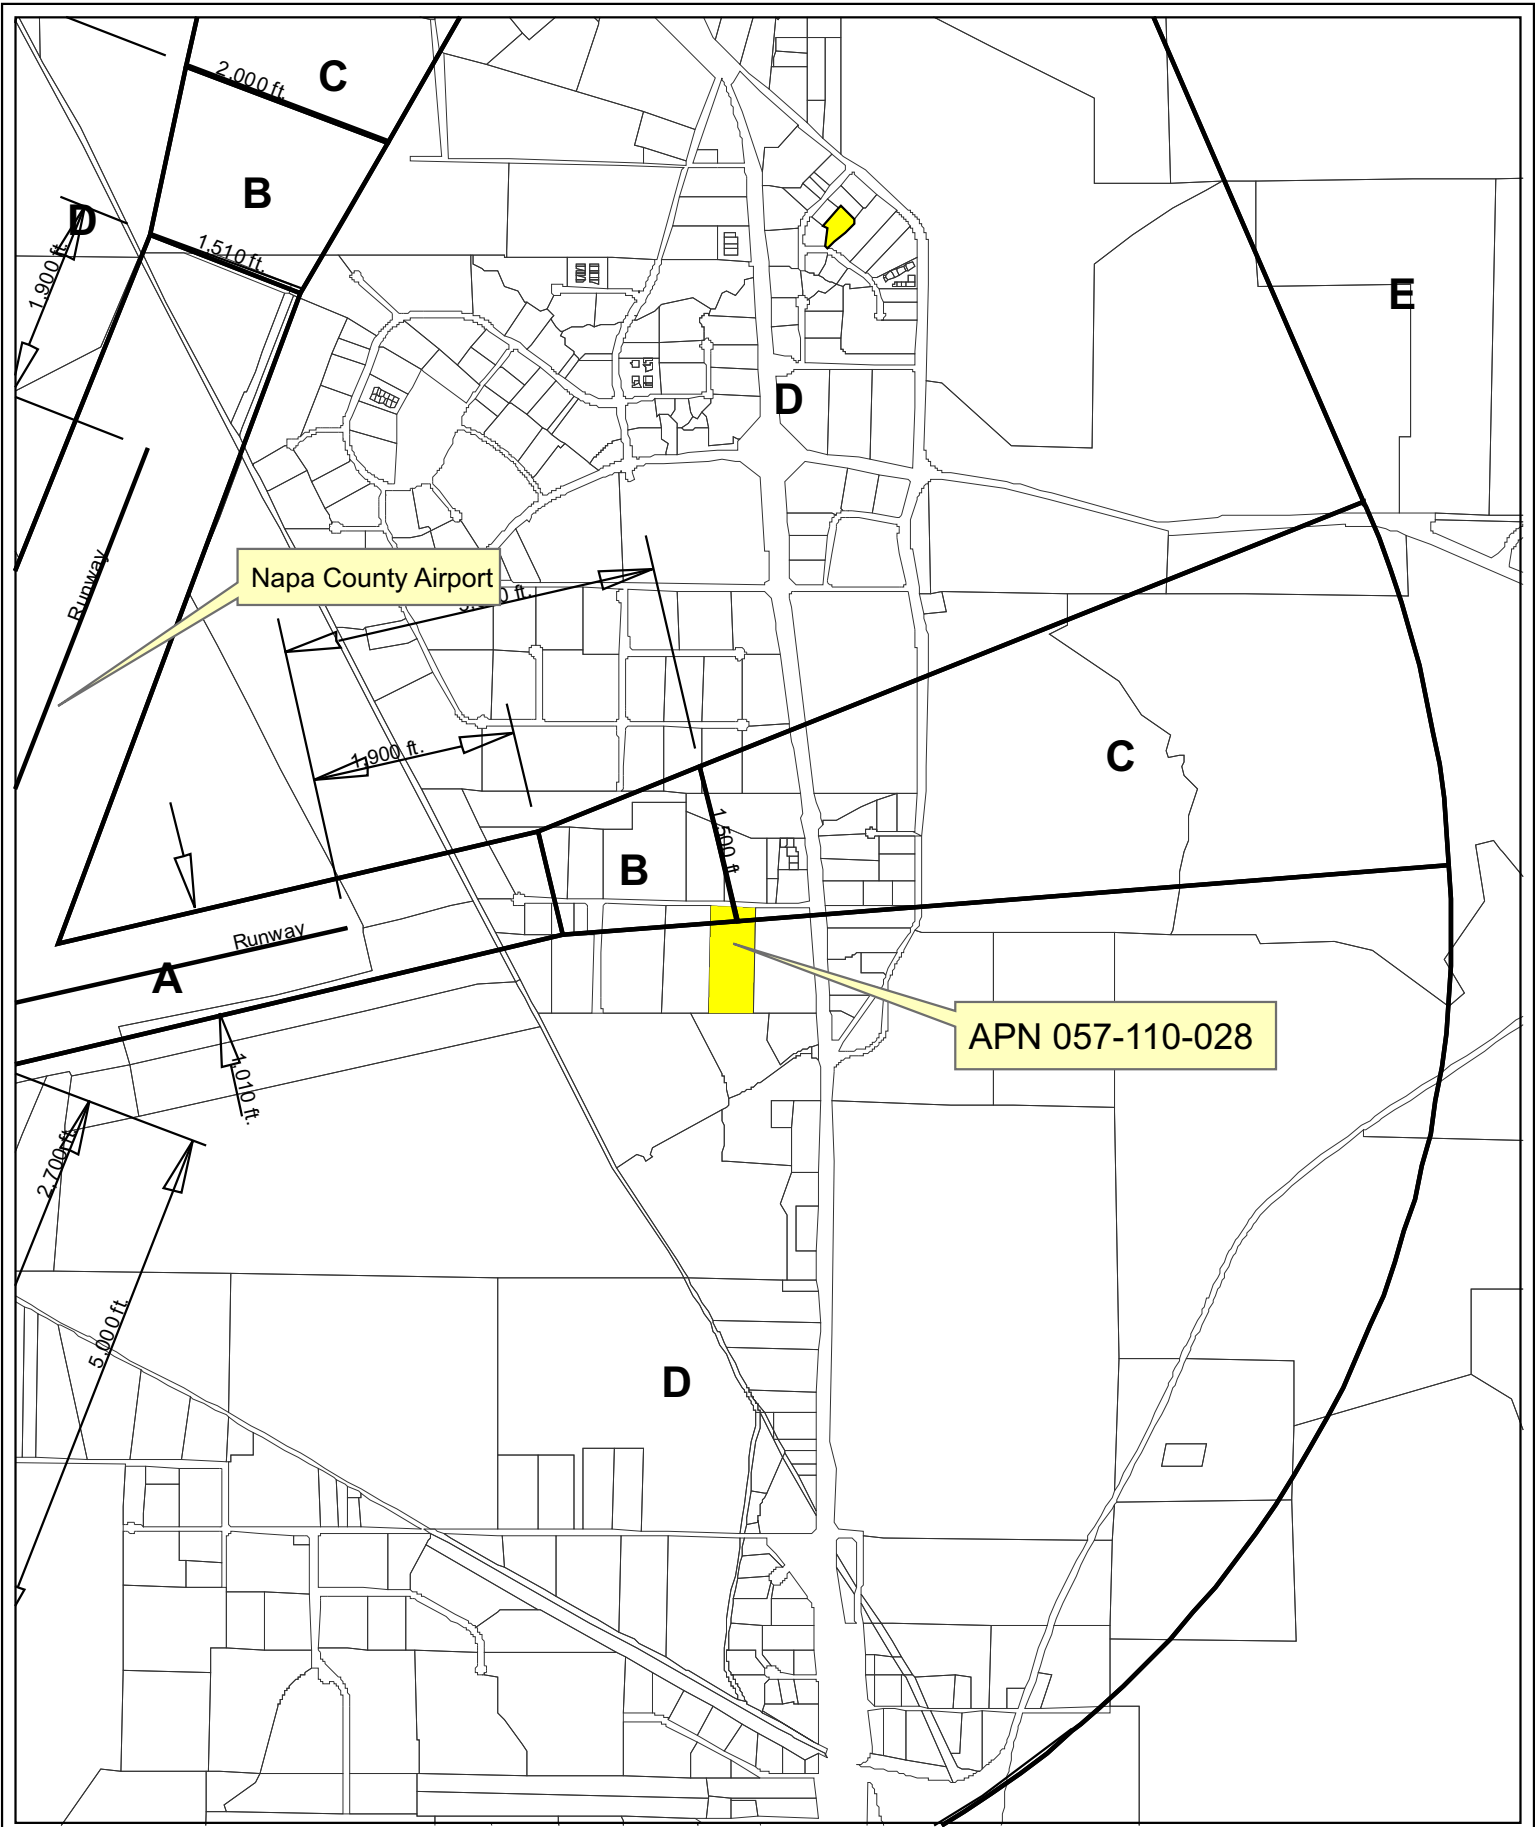

Napa County Airport

APN 057-110-028

Horizontal Datum: NAD 83,
CA State Plane Coordinates,
Zone II, feet



Disclaimer: This map was prepared for informational purposes only. No liability is assumed for the accuracy of the data delineated hereon.

Compatibility Plan


Napa County Airport




0 460 920 1,840'

Napa County Conservation Division - 12/2008

TOWER ROAD WINE STORAGE

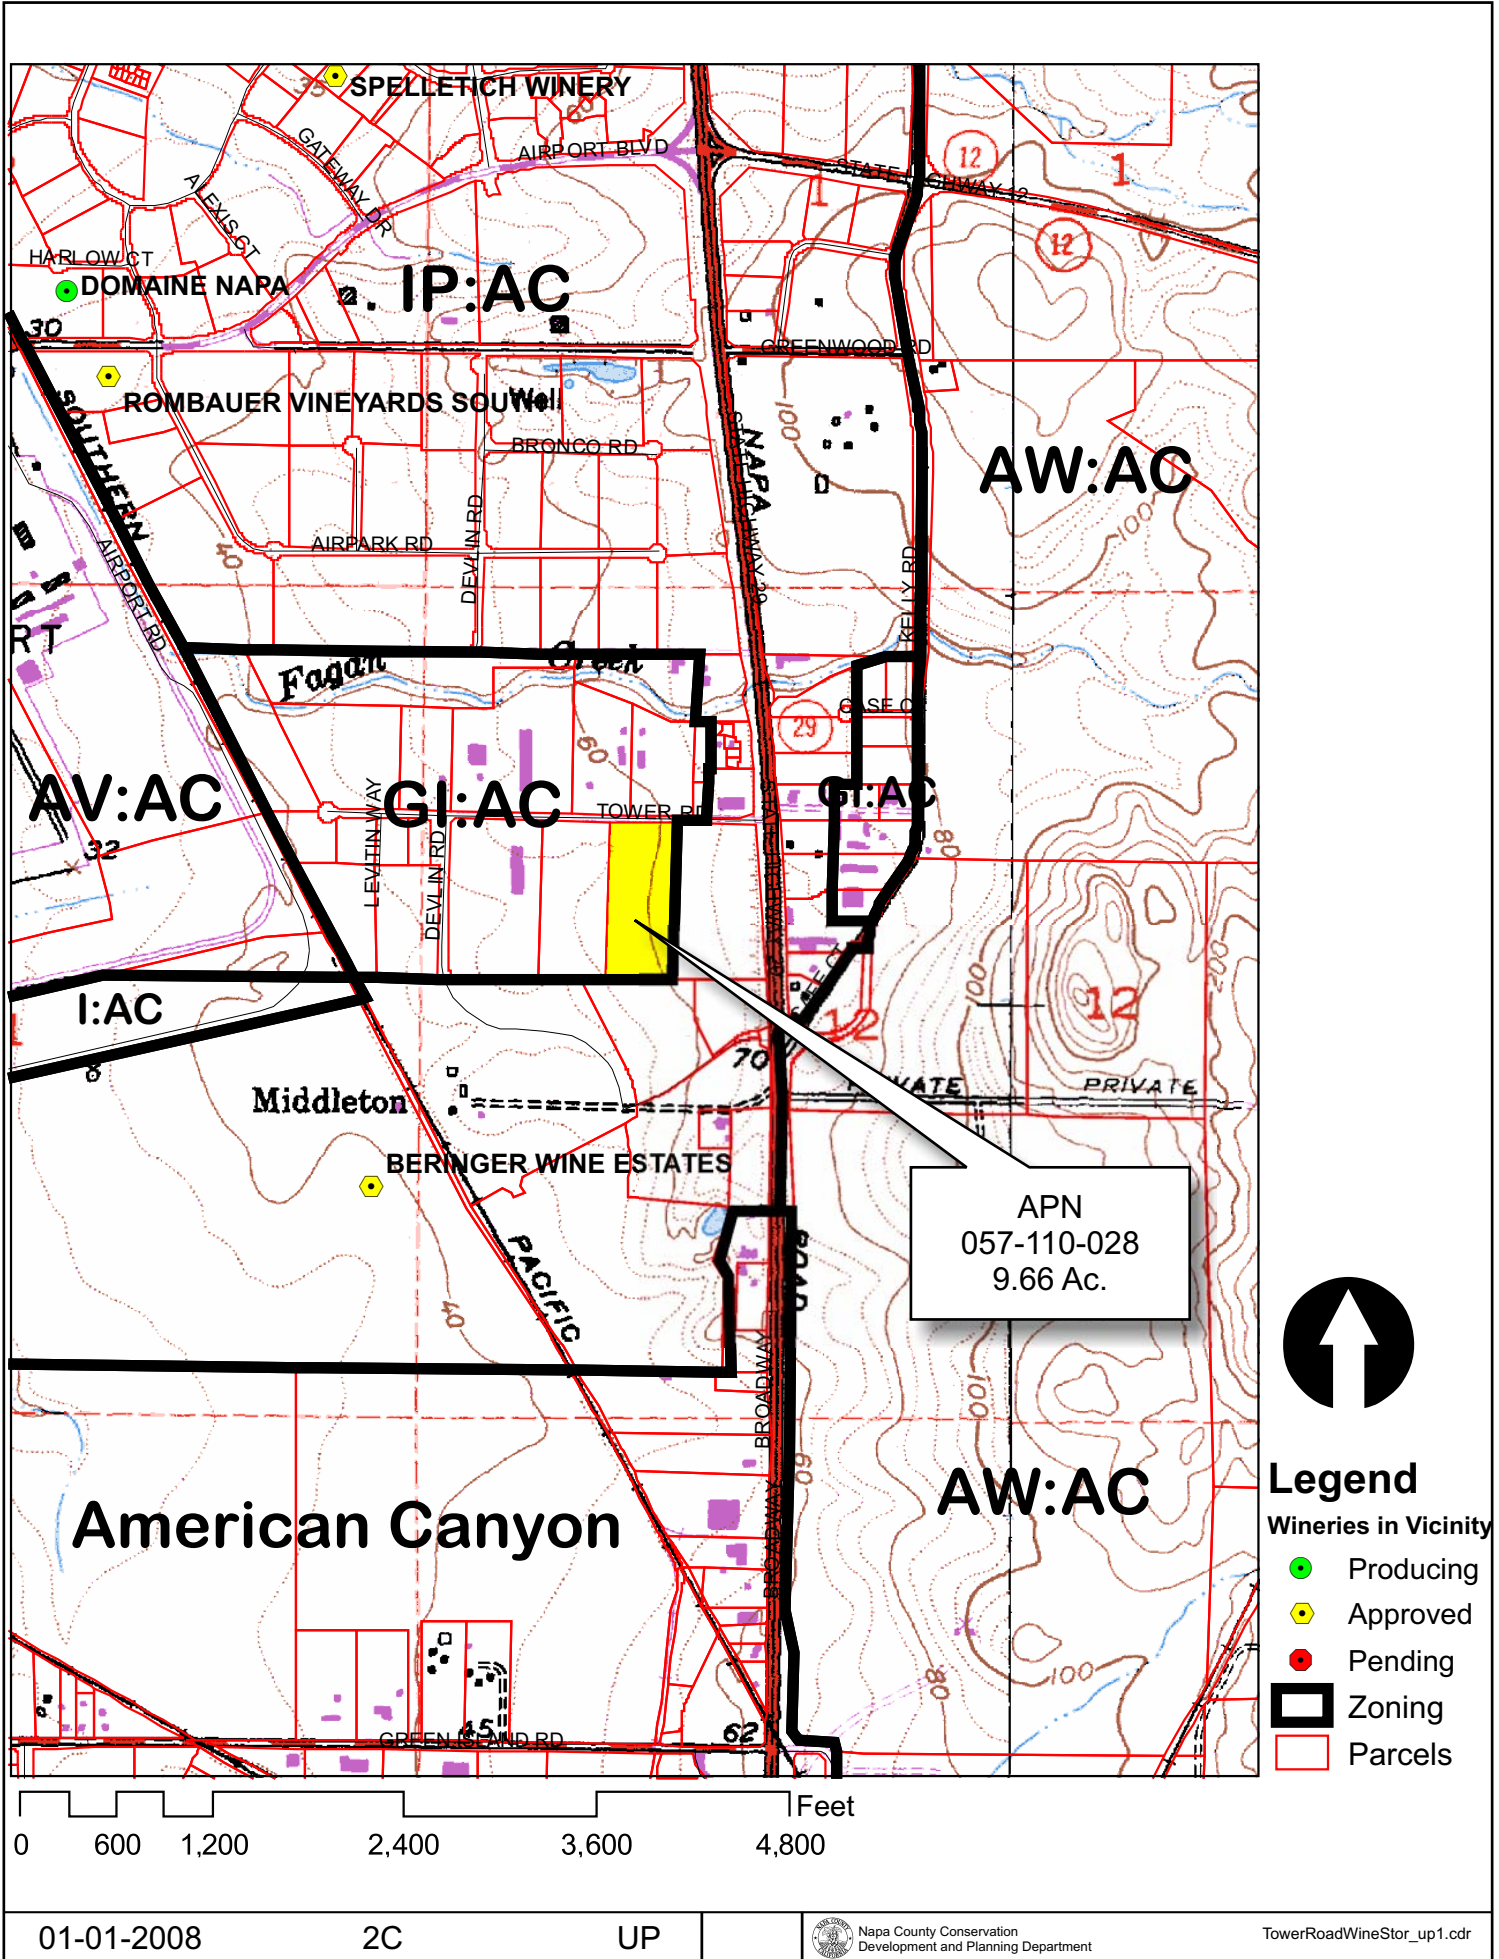


TOWER ROAD WINE STORAGE

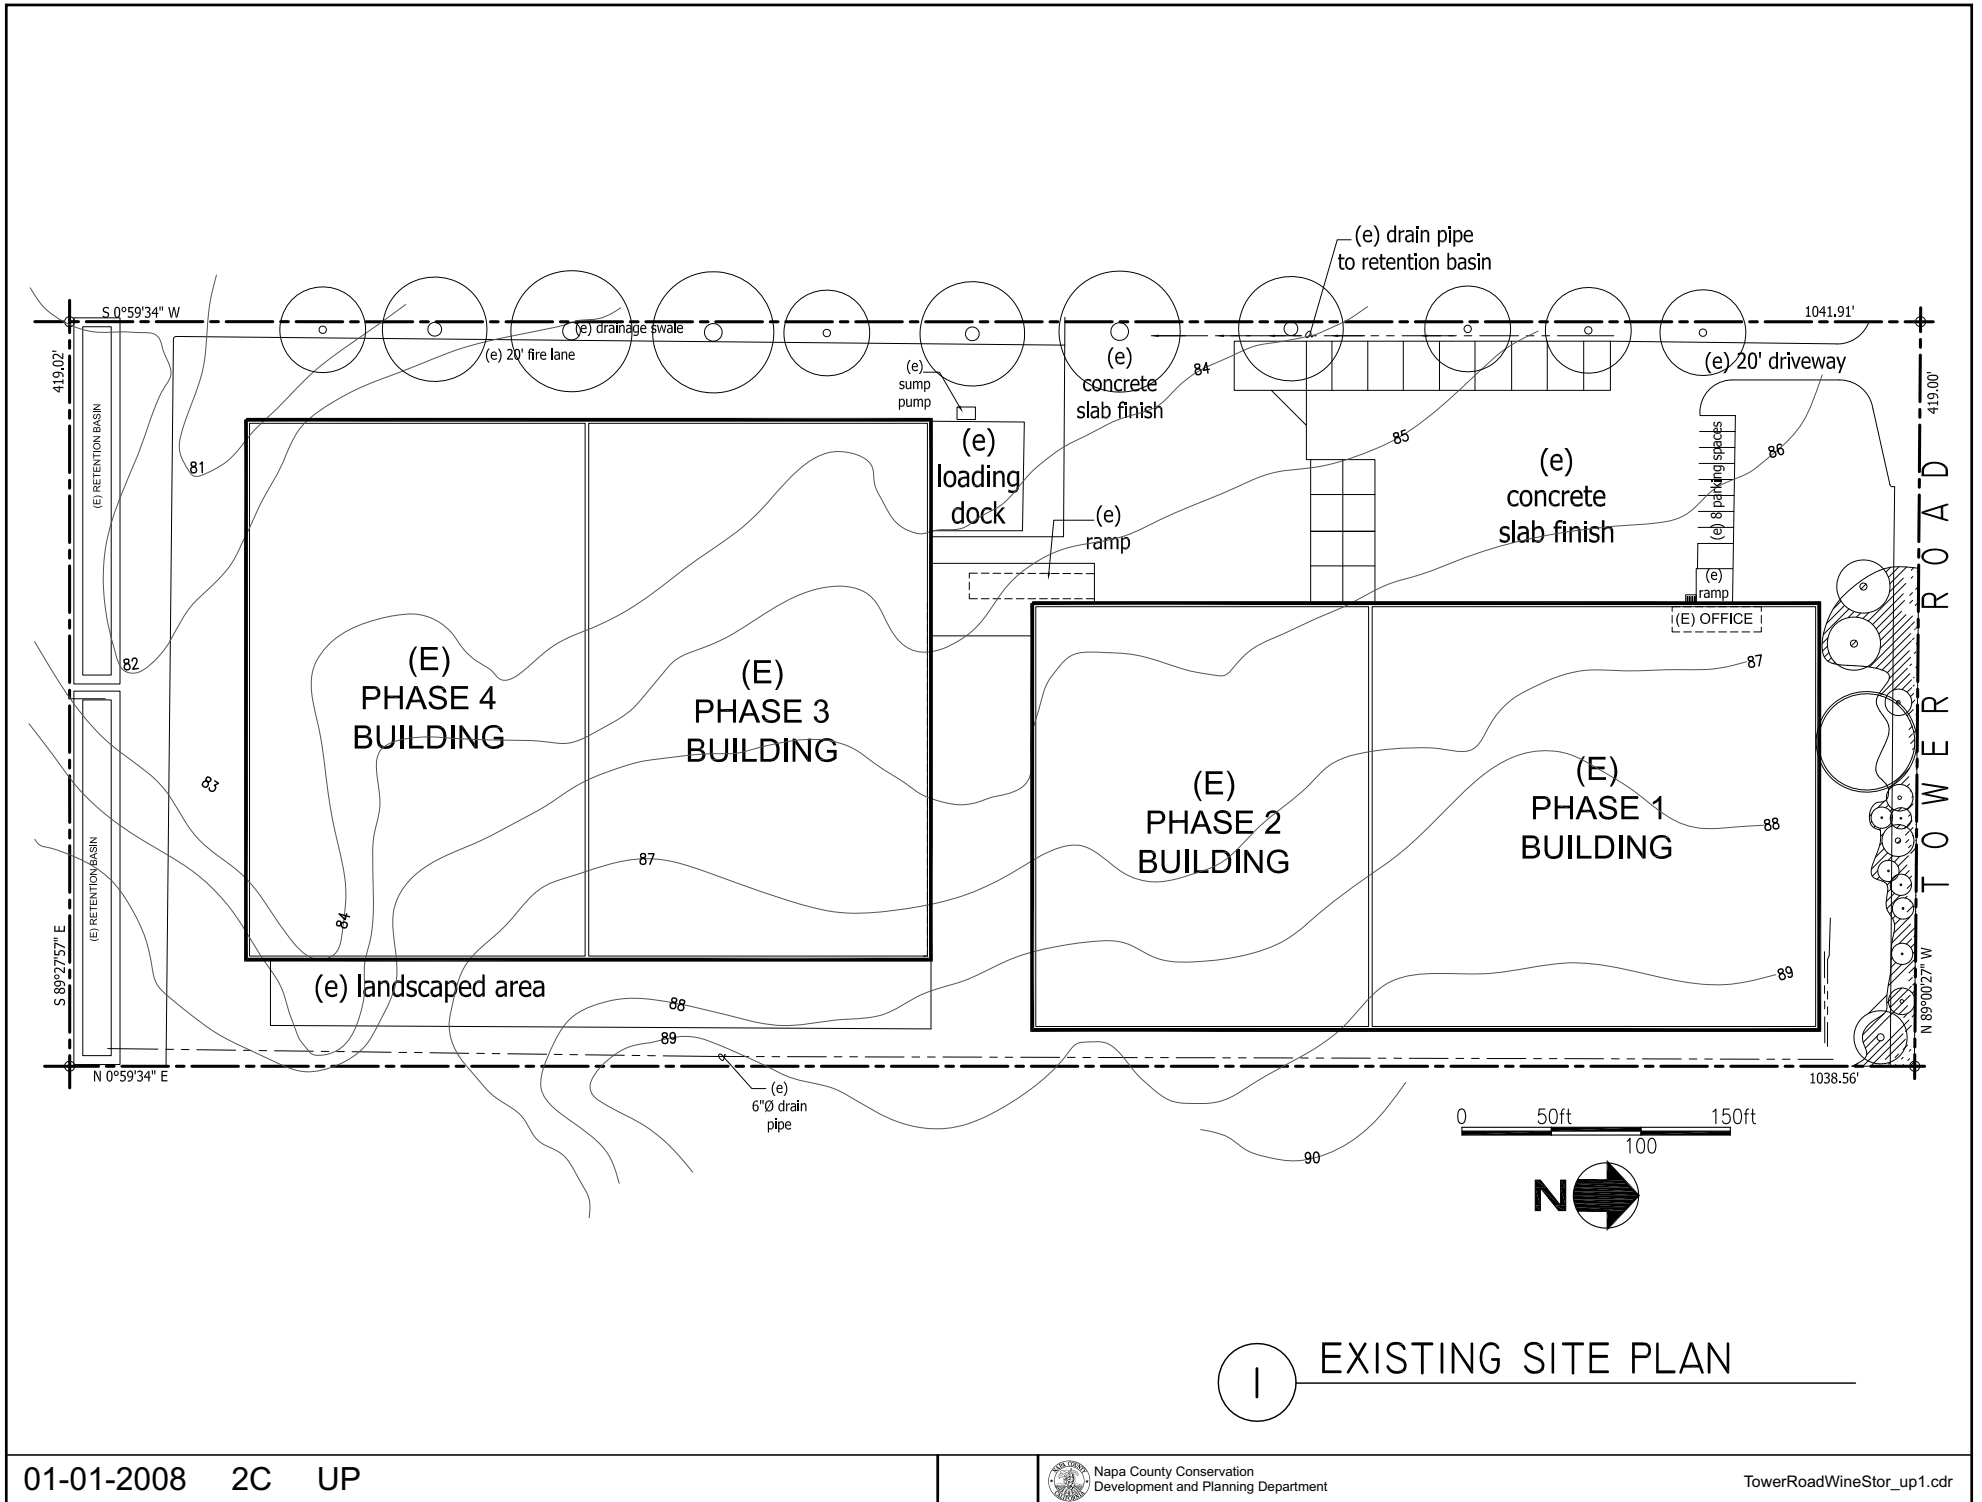



1 EXISTING SITE PLAN

TOWER ROAD WINE STORAGE

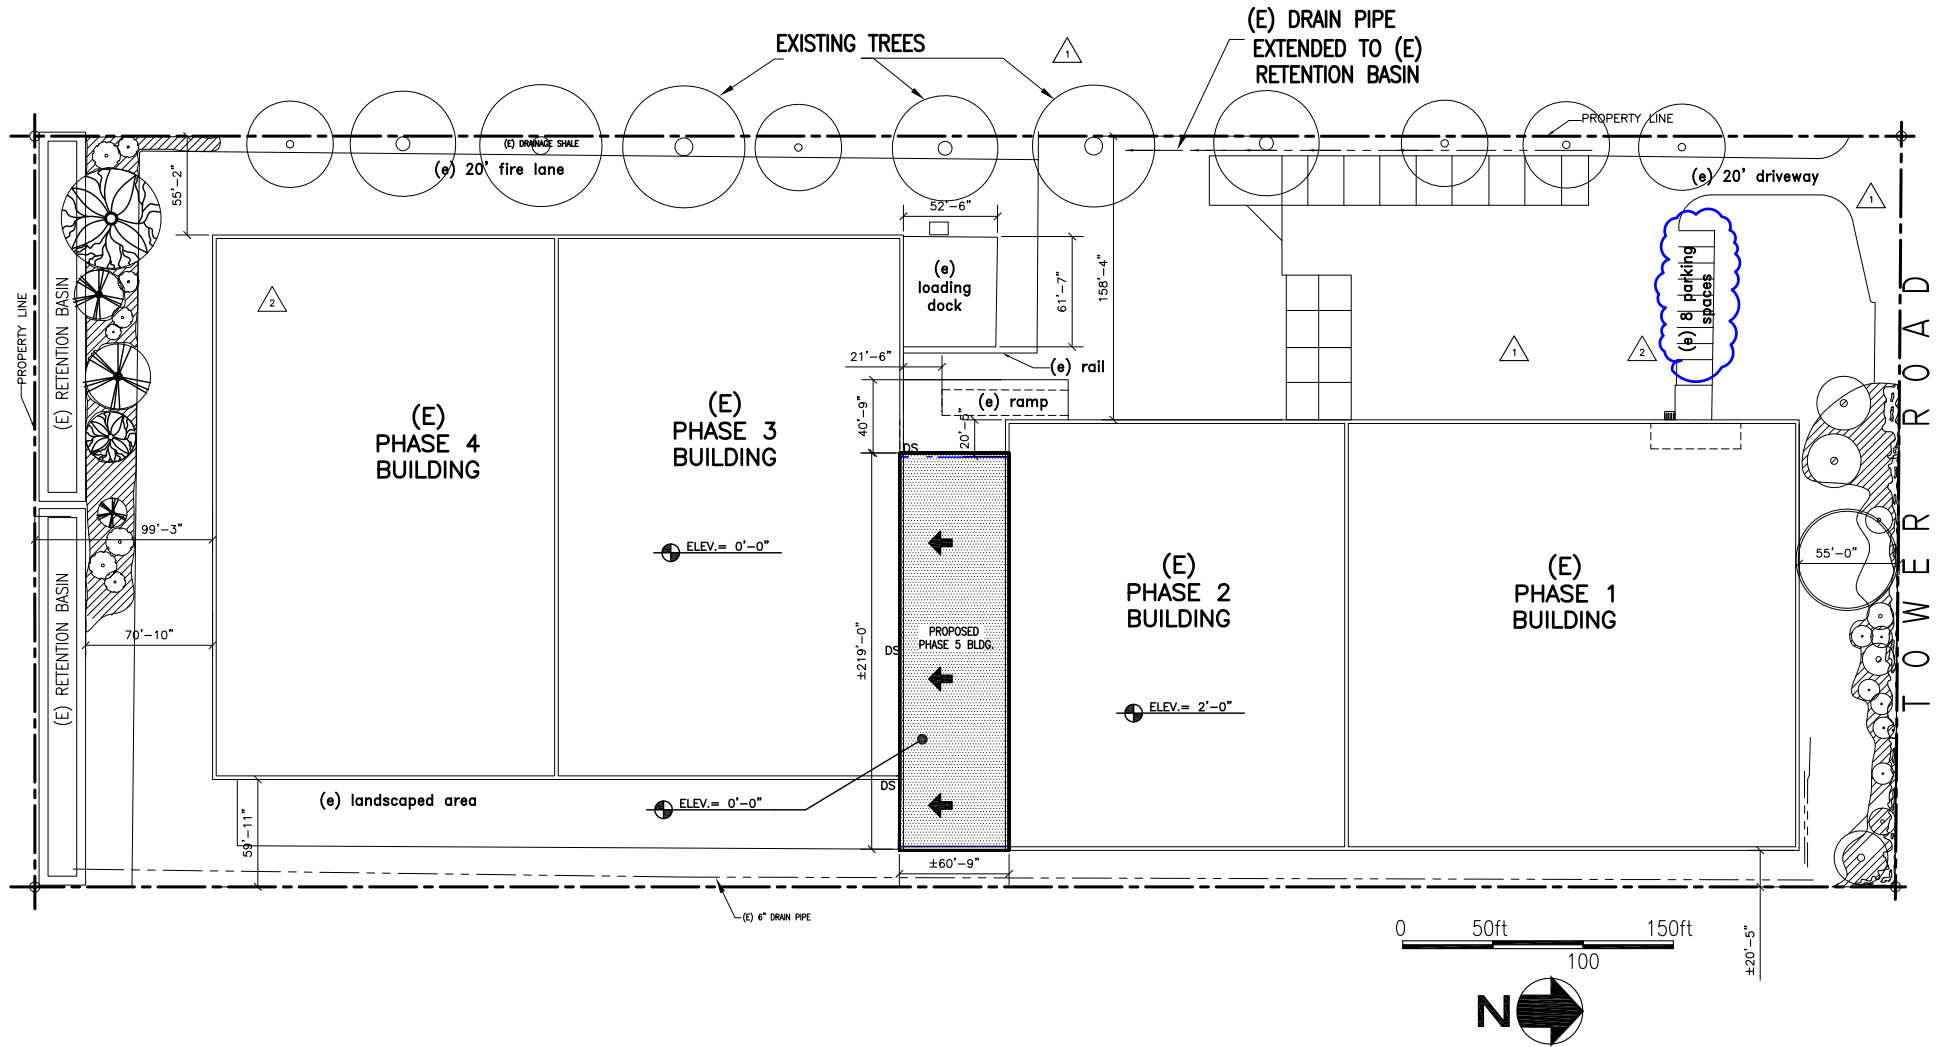

1 NEW SITE PLAN

TOWER ROAD WINE STORAGE

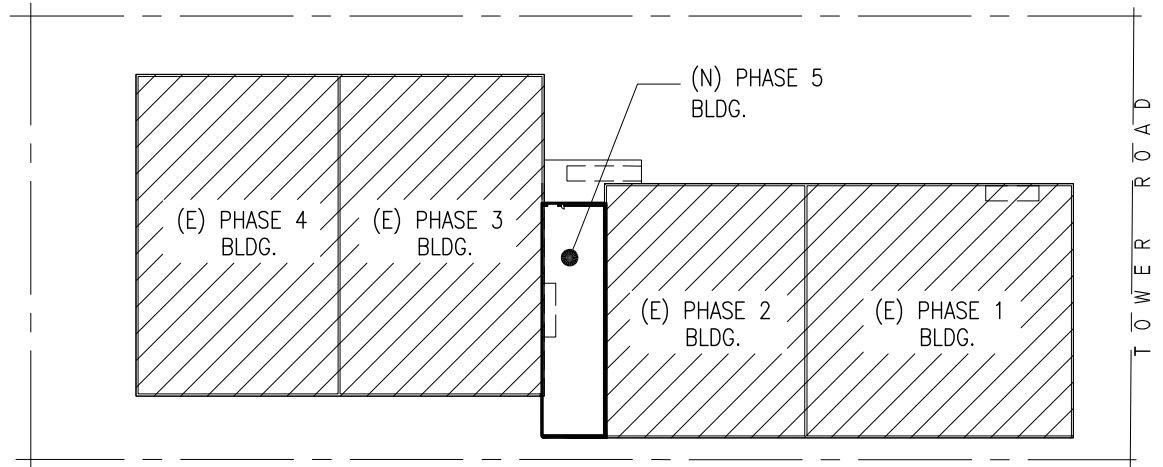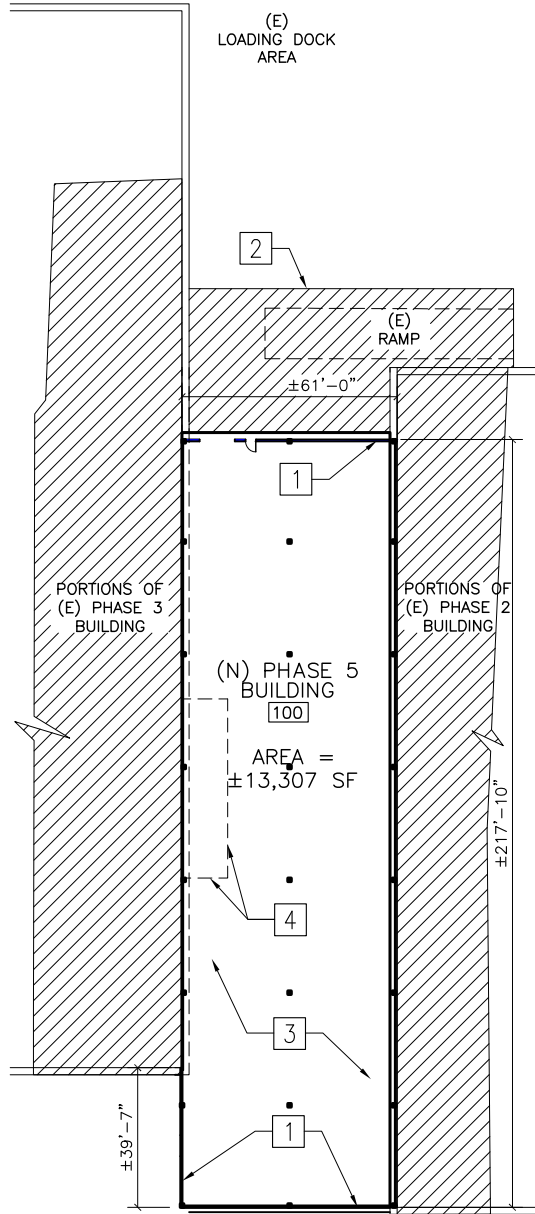

KEY PLAN


N.T.S.




1

NEW CONSTRUCTION PLAN


TOWER ROAD WINE STORAGE

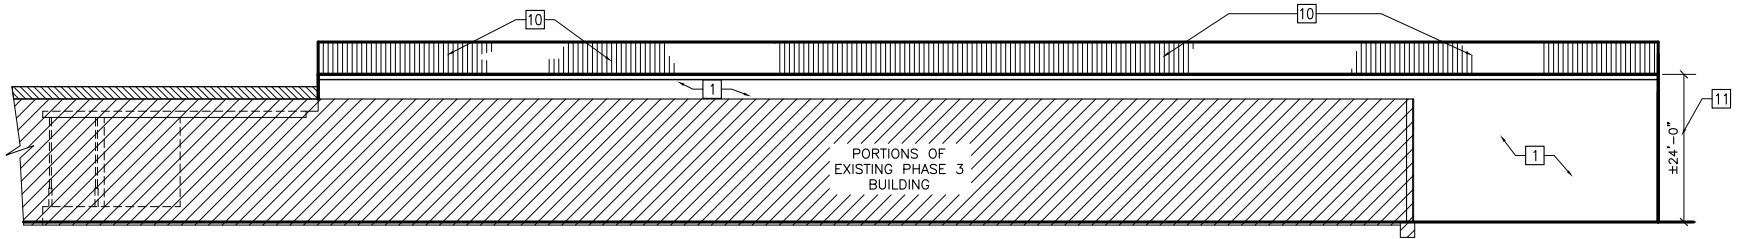


② SOUTH ELEVATION
3/32"=1'-0"

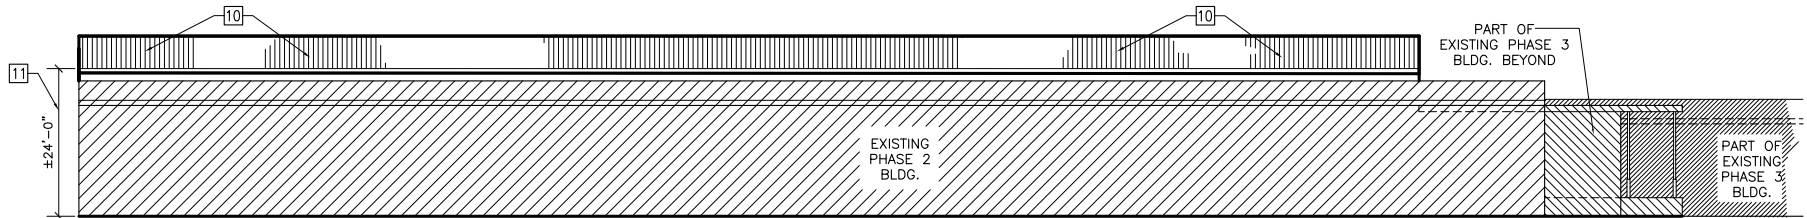

③ NORTH ELEVATION
3/32"=1'-0"

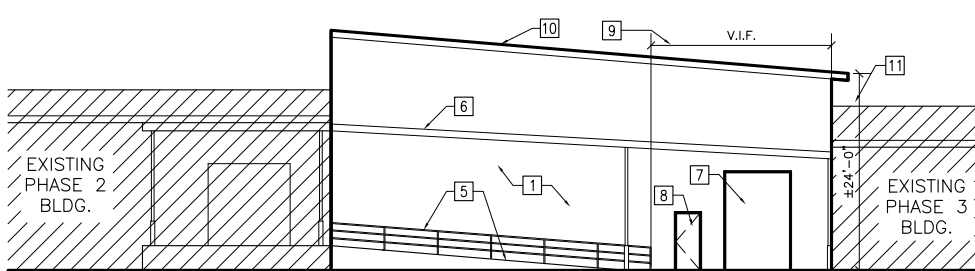


④ WEST ELEVATION
1/8"=1'-0"

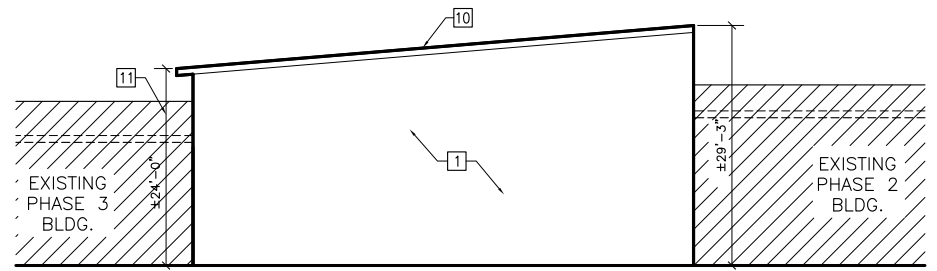

⑤ EAST ELEVATION
1/8"=1'-0"

OPTION I

TOWER ROAD WINE STORAGE

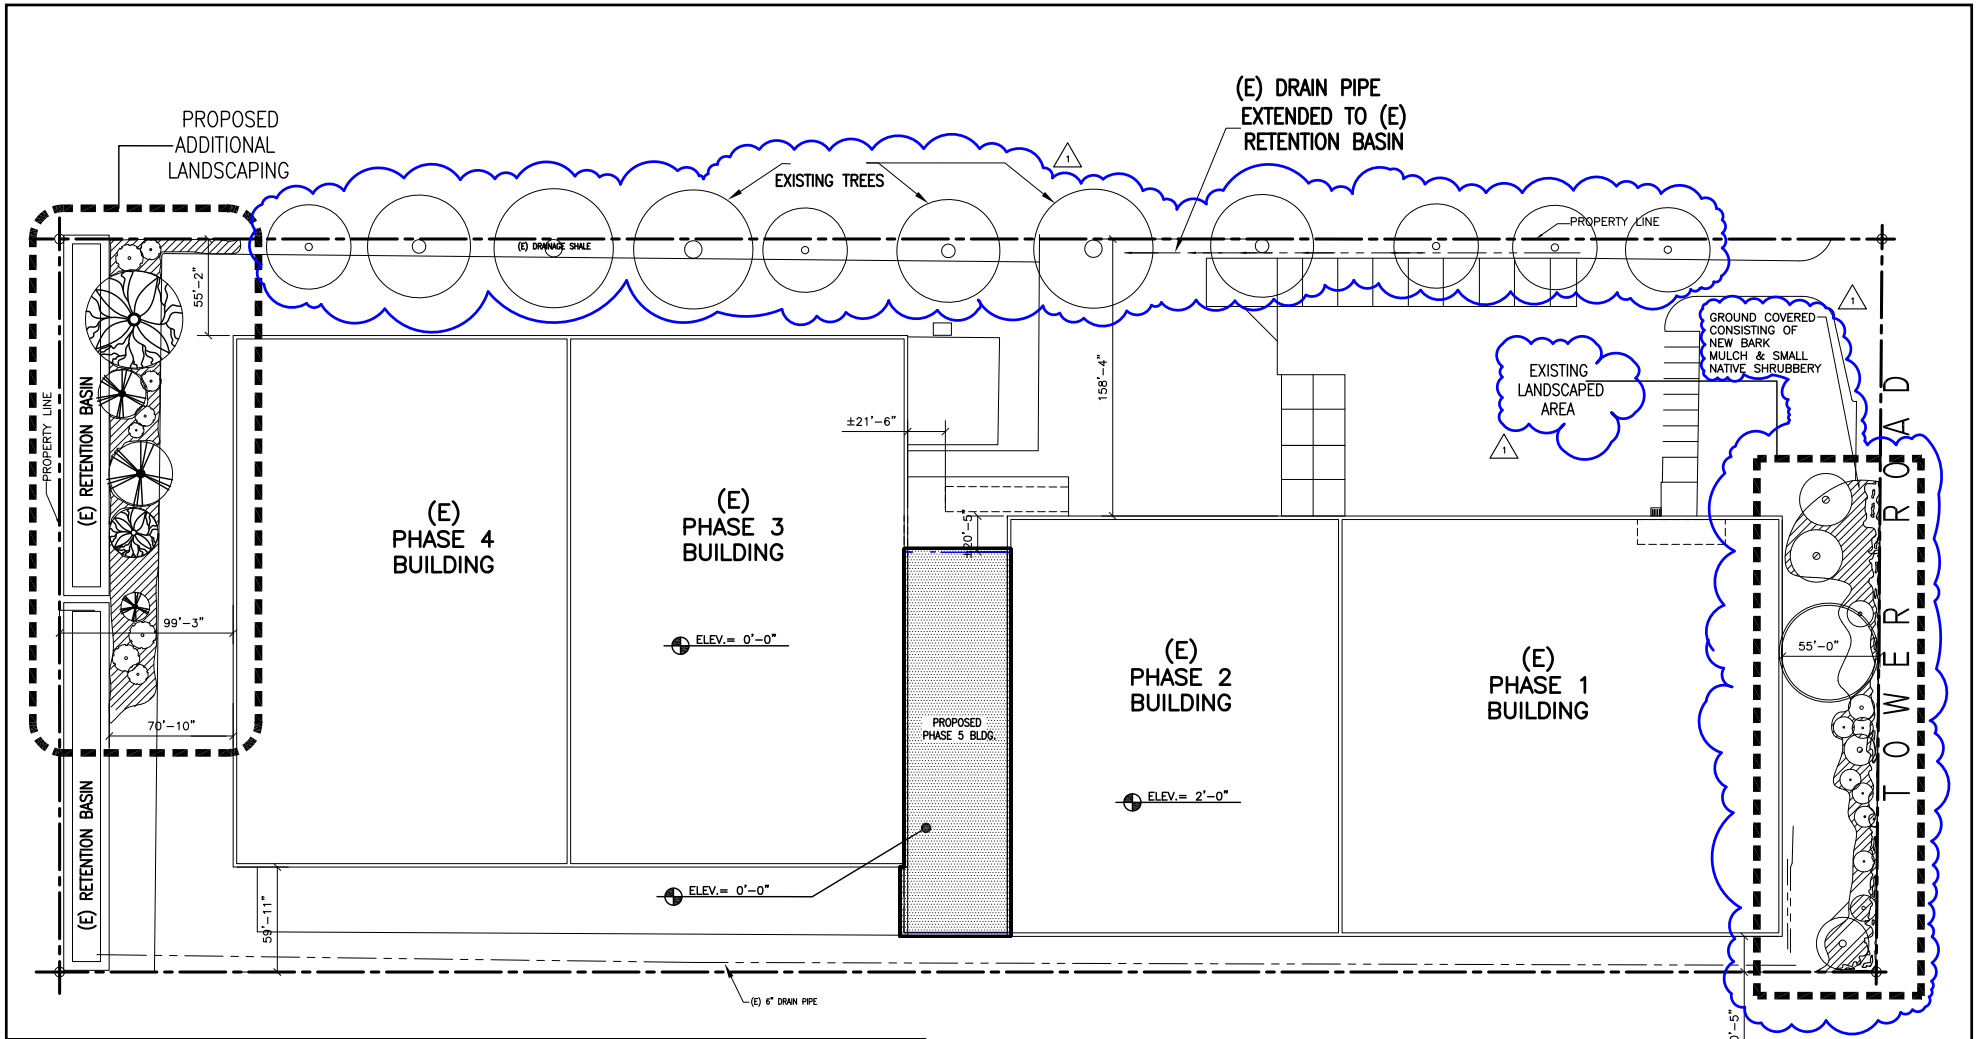

LANDSCAPE LEGEND		NOTE
	EXISTING TREE / PLANT	SIZE AND AMOUNT OF TREES SUBJECT TO MITIGATION RESPONSE FROM THE COUNTY OF NAPA.
	GOLDEN SHRUB DAISY	
	15'-20' HIGH VALLEY OAK TREE	
	NATIVE SHRUBBERY	
	5'-10' HIGH JAPANESE BARBERRY TREE	
	BARK MULCH	



1 LANDSCAPE PLAN
N.T.S.

TOWER ROAD WINE STORAGE



Proposed Phase 5 bldg. area
looking east



Proposed Phase 5 bldg. area
looking west


TOWER ROAD WINE STORAGE



North Wall of Warehouse - From Tower Road



Parking Lot View - From Tower Road

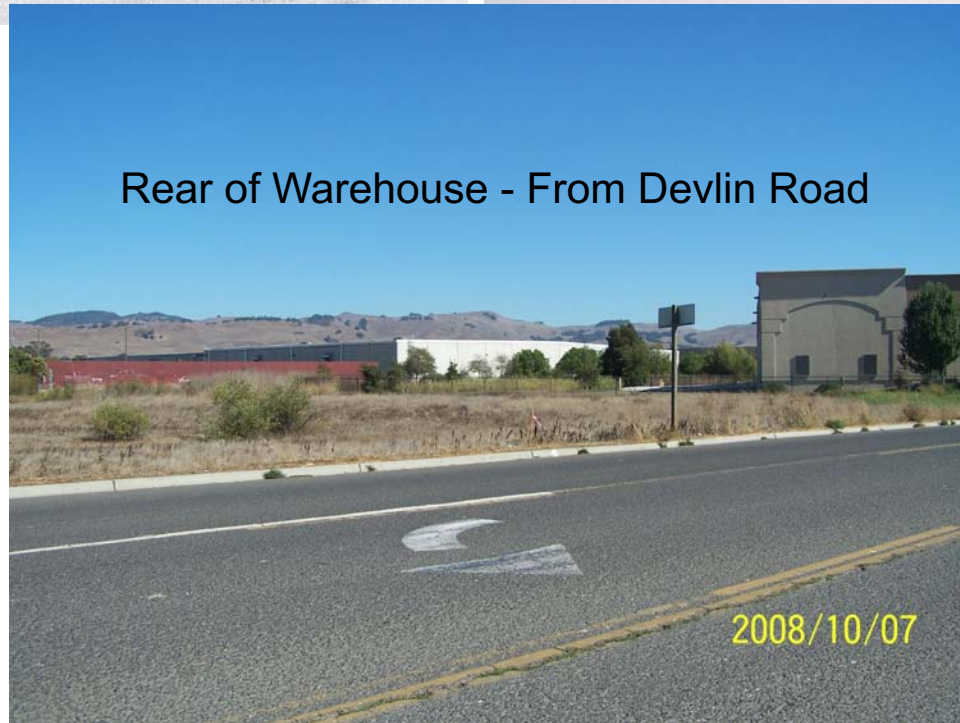

Rear of Warehouse - From Devlin Road