








NAPA COUNTY LAND USE PLAN 2008 - 2030

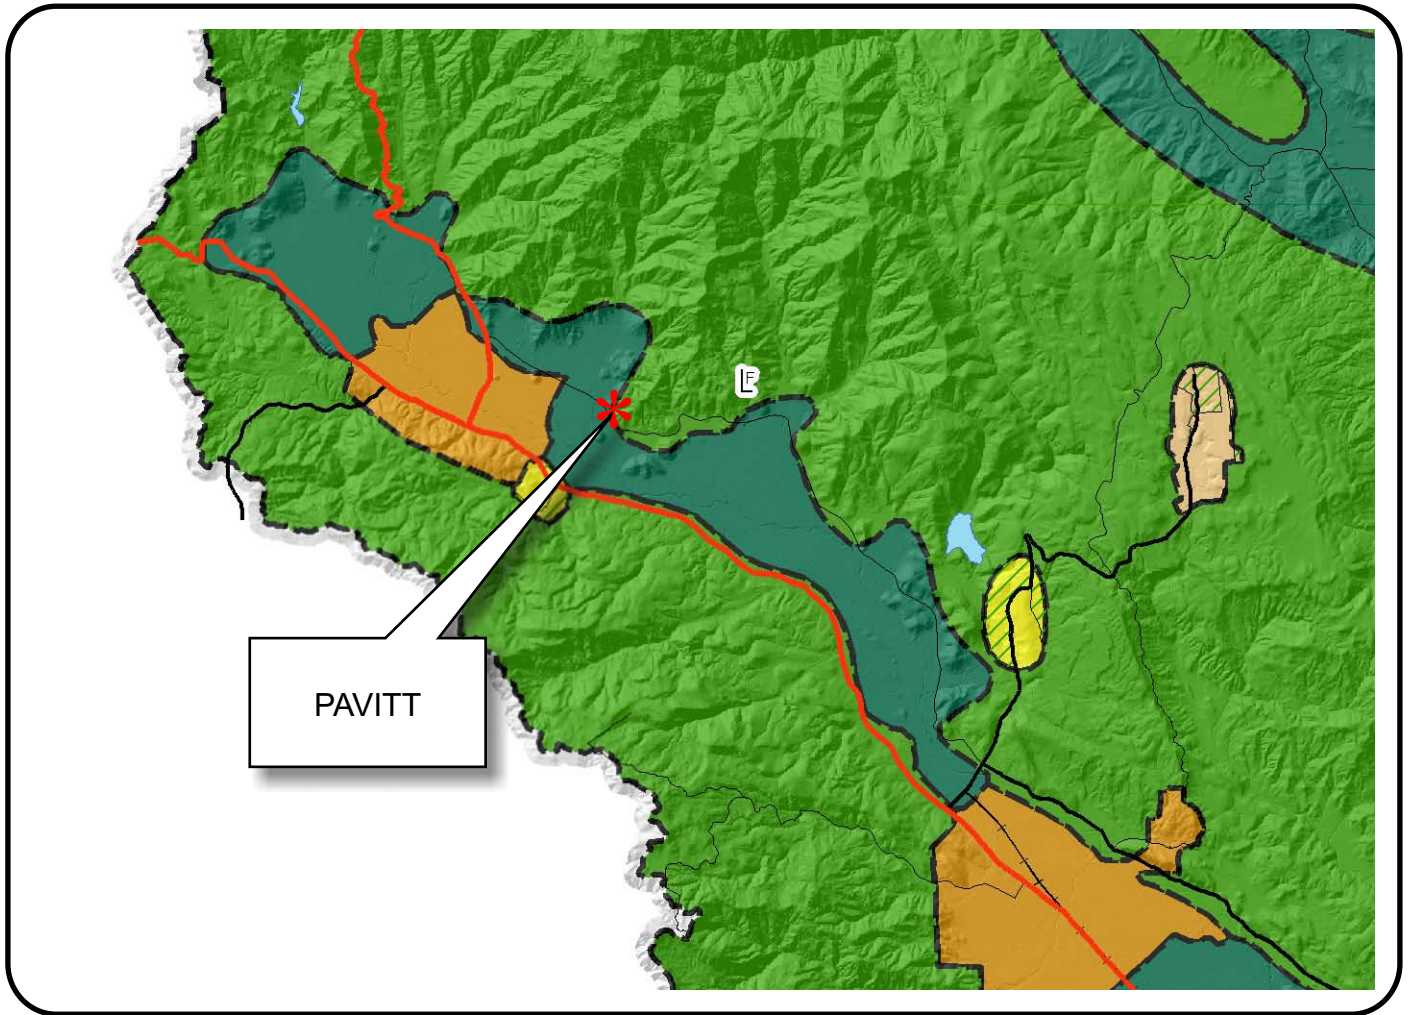



LEGEND





URBANIZED OR NON-AGRICULTURAL

-  Cities
-  Urban Residential *
-  Rural Residential *
-  Industrial
-  Public-Institutional
-  Study Area

OPEN SPACE


-  Agriculture, Watershed & Open Space
-  Agricultural Resource

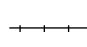TRANSPORTATION


-  Mineral Resource
-  Railroad
-  Limited Access Highway
-  Major Road
-  Secondary Road
-  Airport
-  Airport Clear Zone
-  Landfill - General Plan

* See Action Item AG/LU-114.1 regarding agriculturally zoned areas within these land use designations



APN
020-350-026
12-04-2008
11B UP

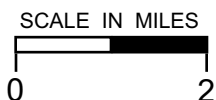

PAVITT FAMILY VINEYARDS

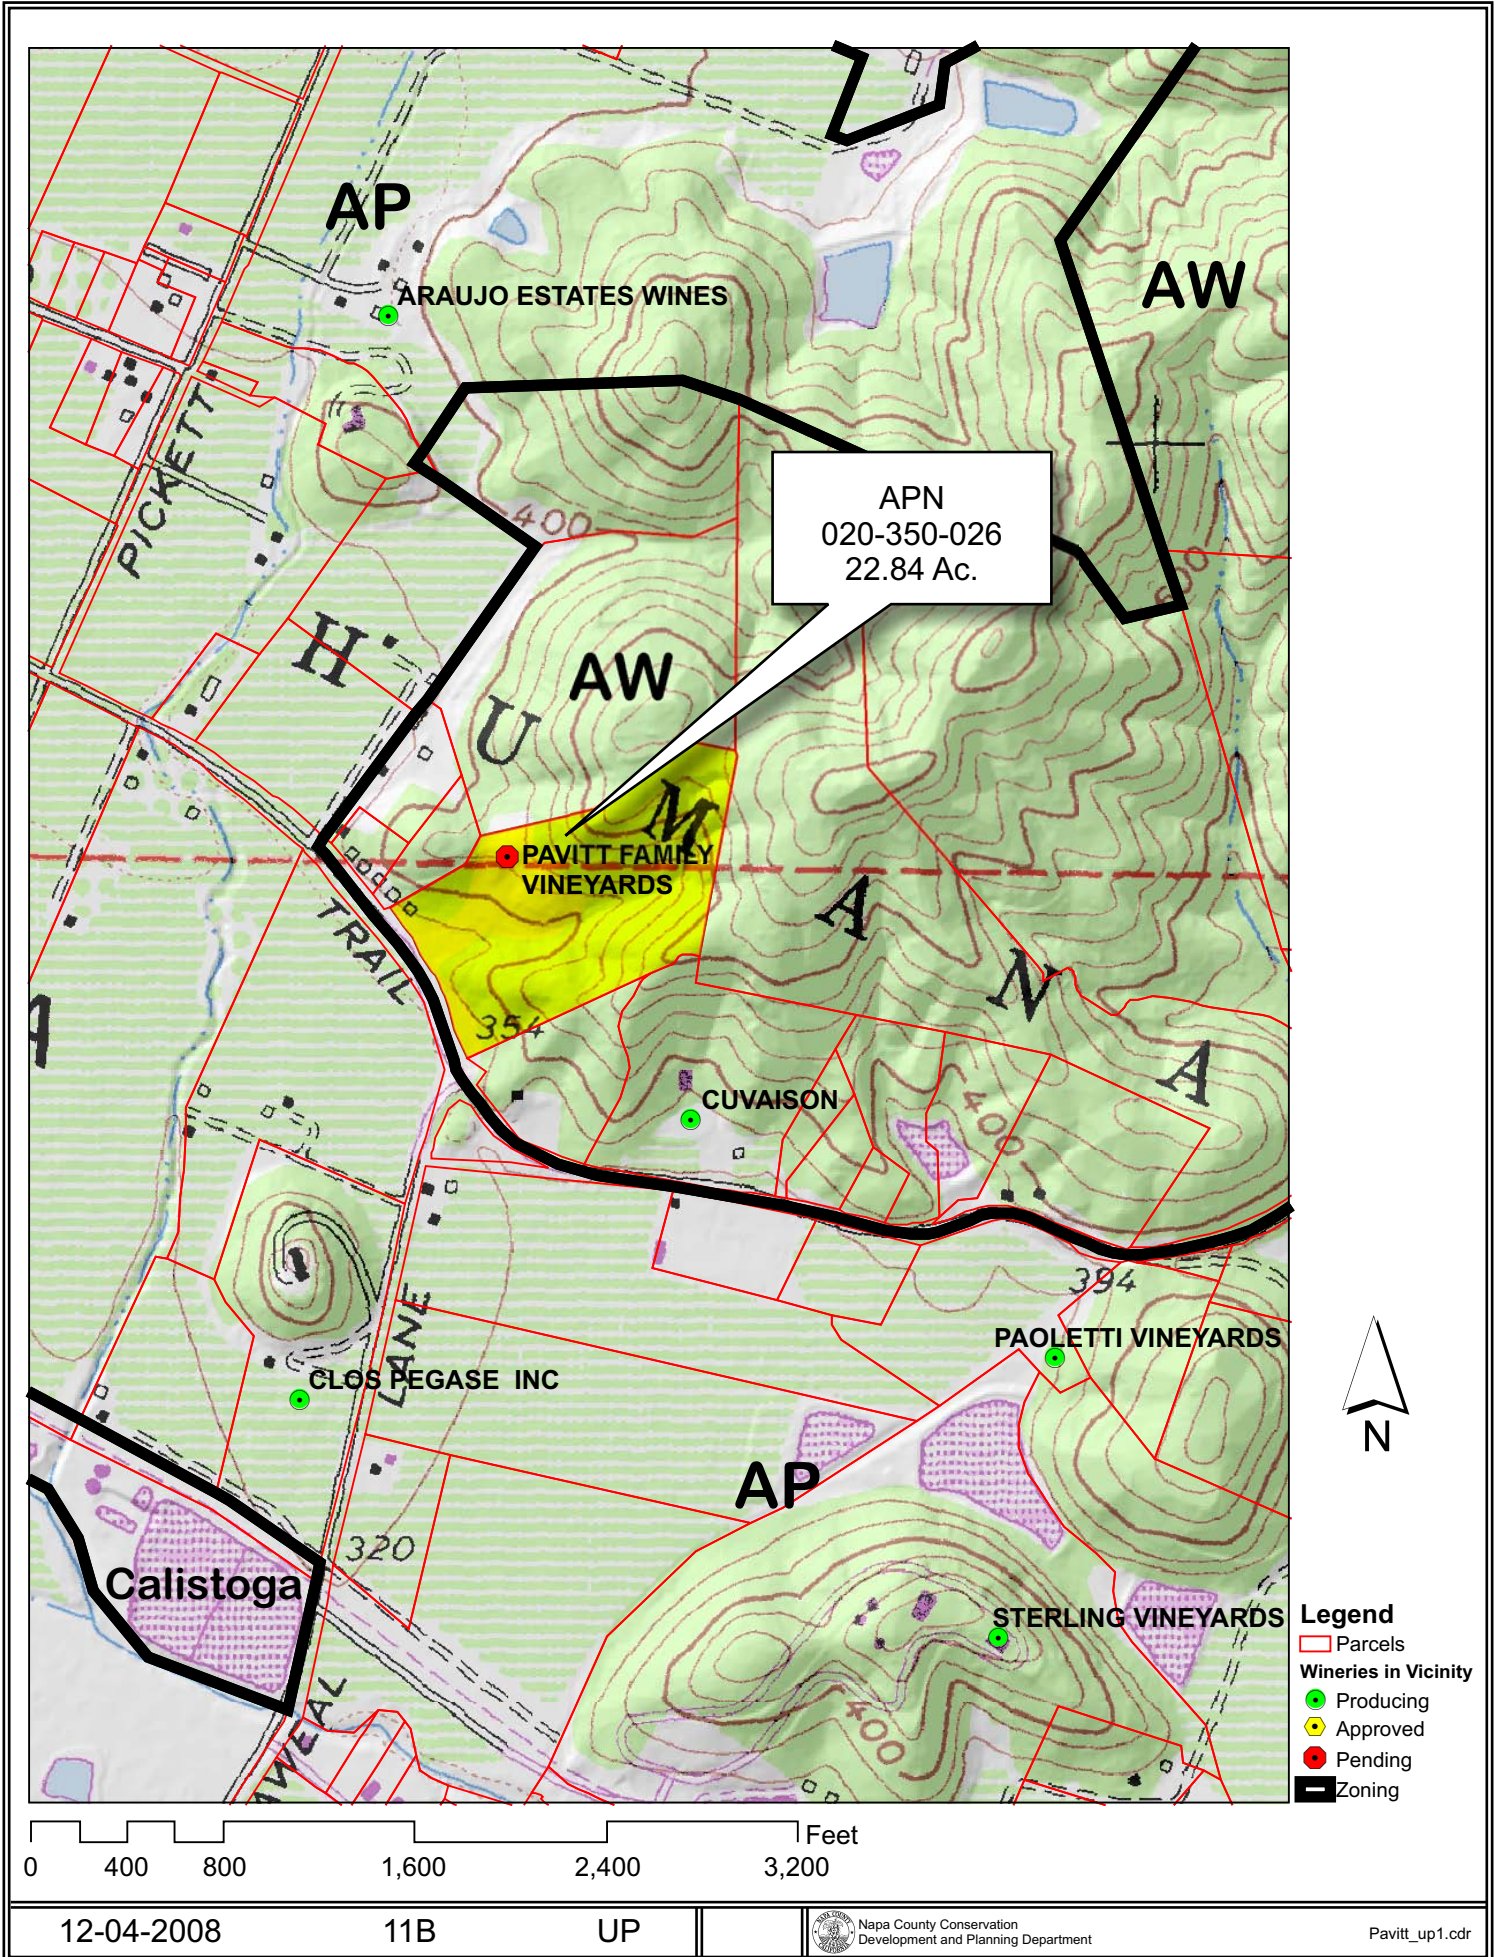


PAVITT FAMILY VINEYARDS

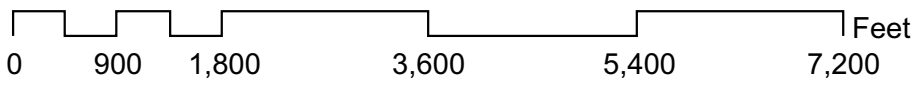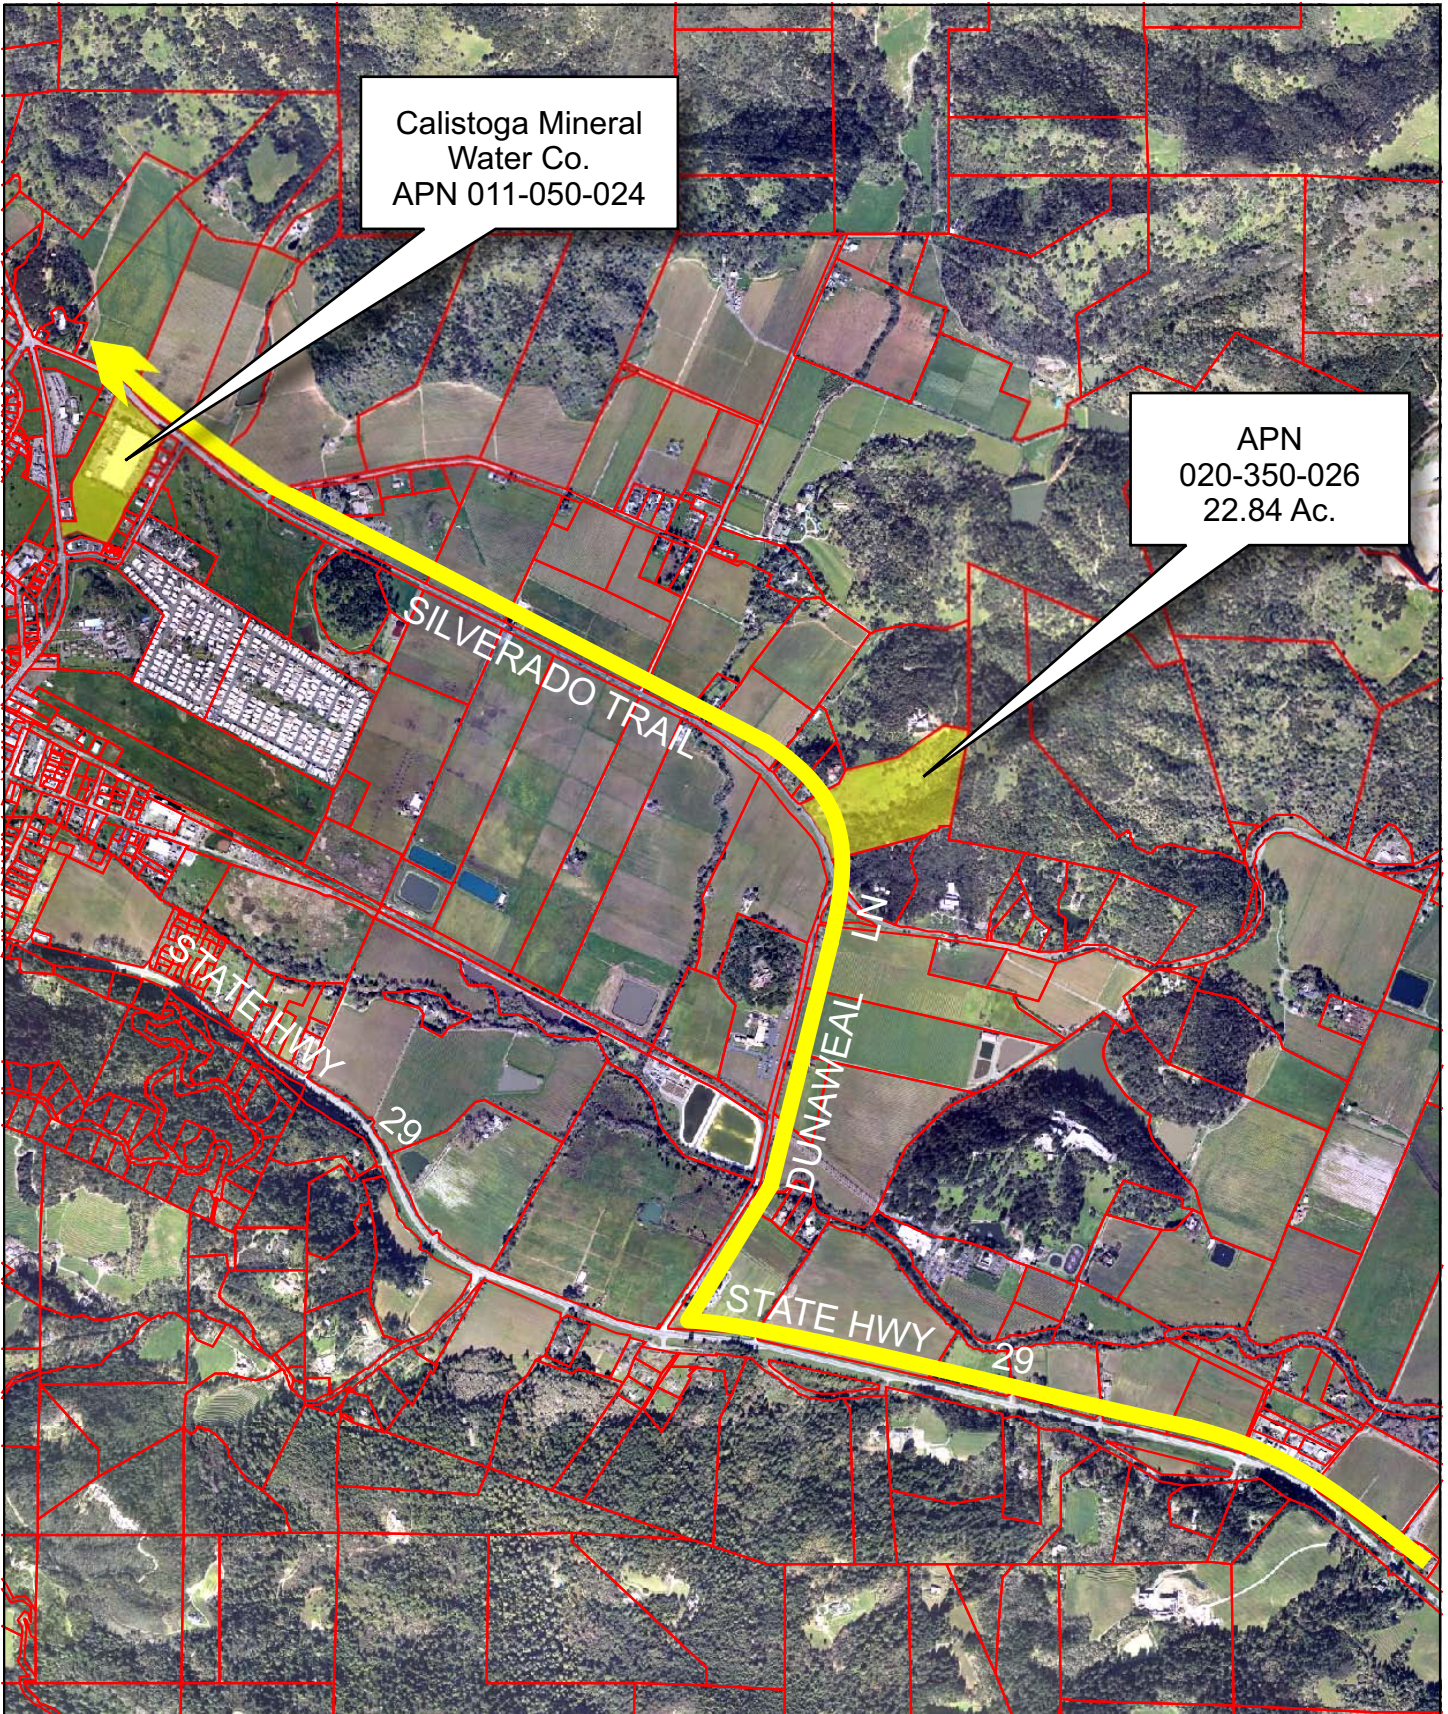


Truck Route 

PAVITT FAMILY VINEYARDS

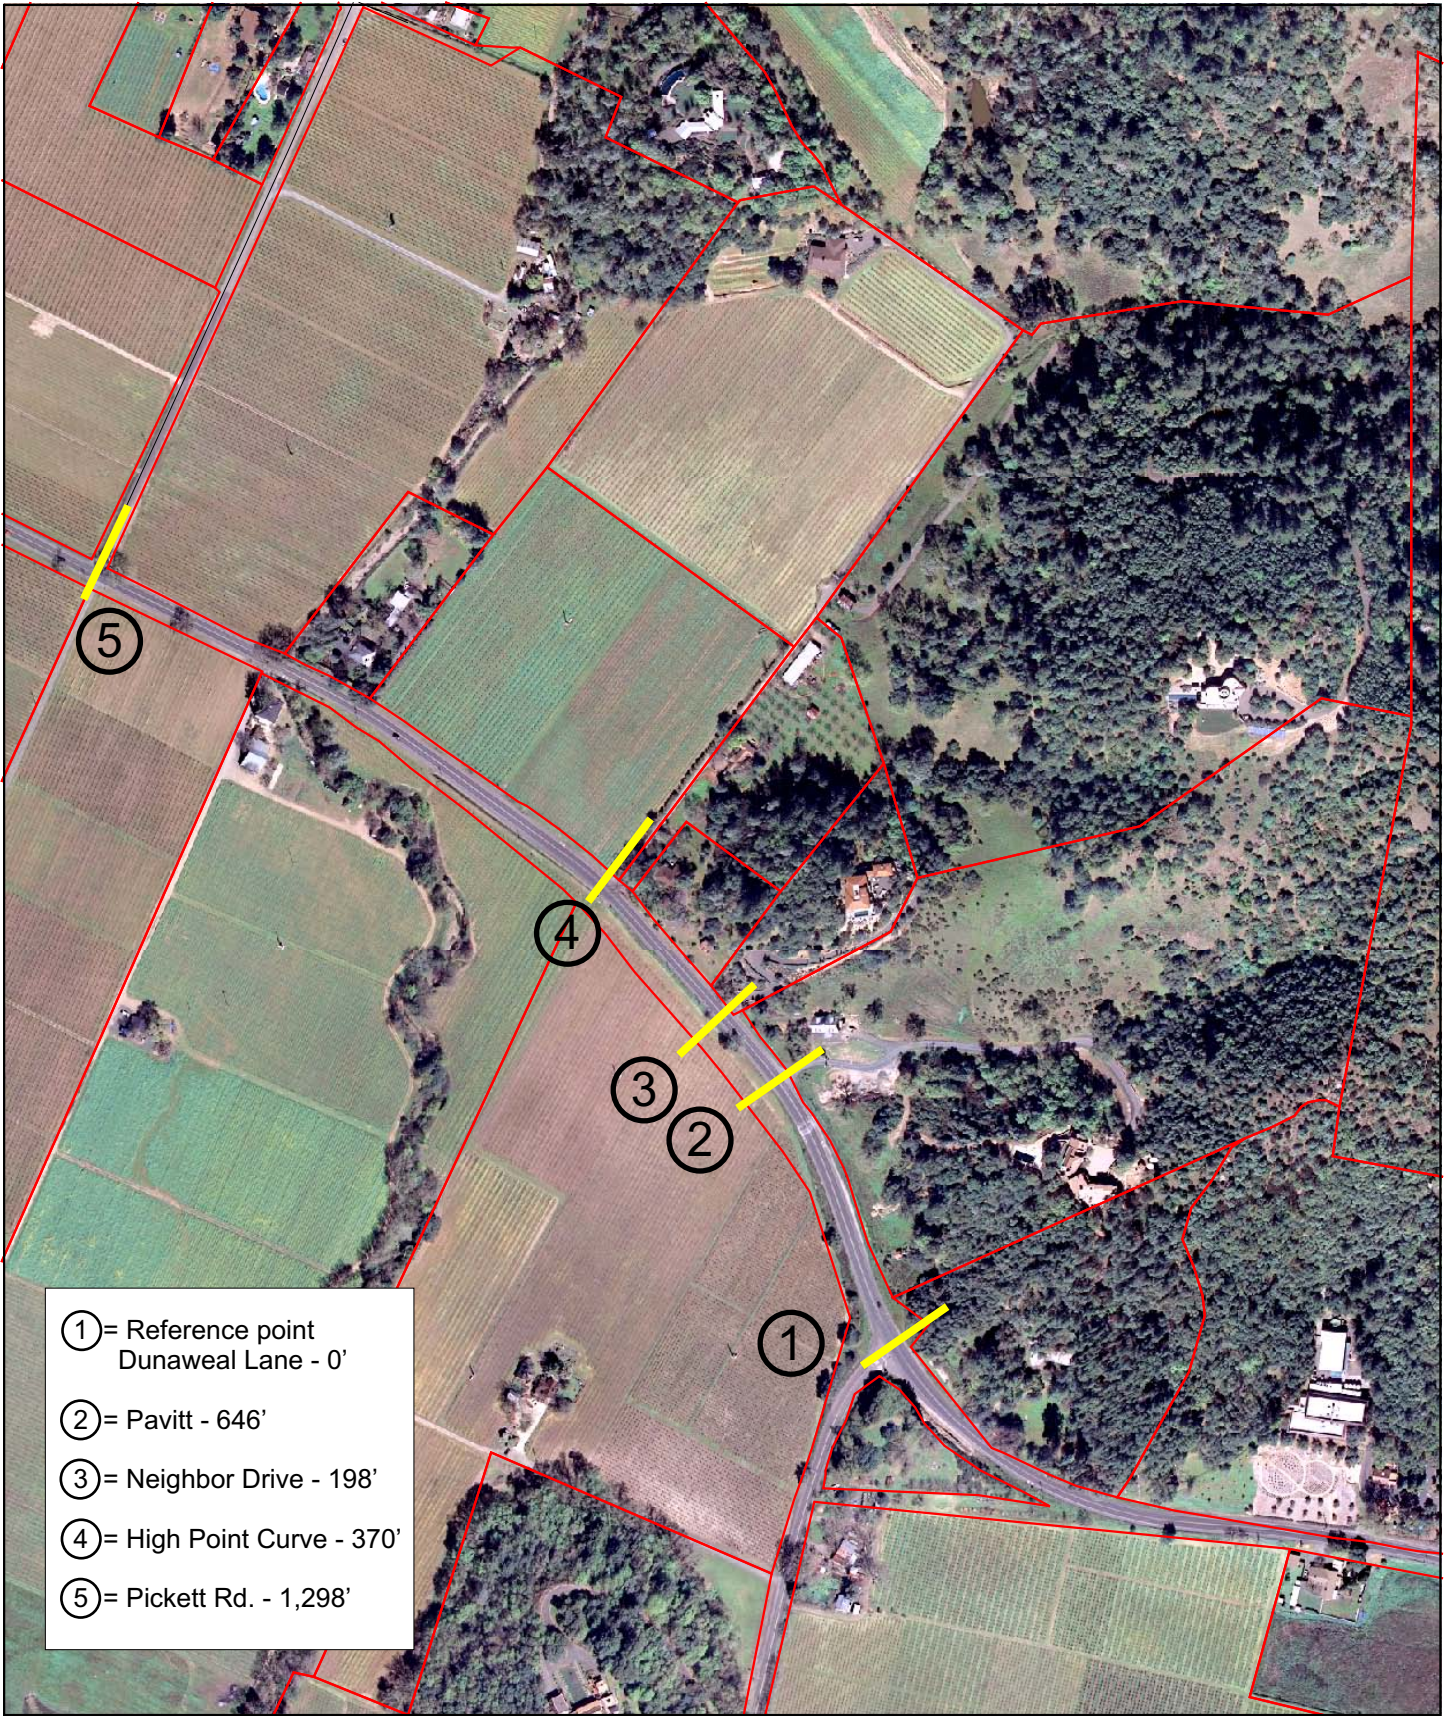

- ① = Reference point
Dunaweal Lane - 0'
- ② = Pavitt - 646'
- ③ = Neighbor Drive - 198'
- ④ = High Point Curve - 370'
- ⑤ = Pickett Rd. - 1,298'

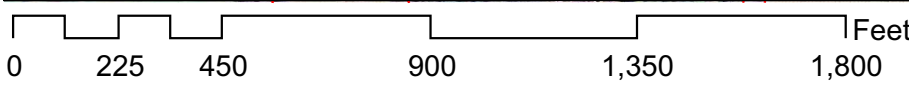


Segment
Dimensions



PAVITT FAMILY VINEYARDS



Revised: 04/22/2009

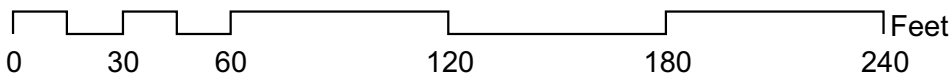


Existing Setback
& Entrance Dimensions




PAVITT FAMILY VINEYARDS


B04-00363

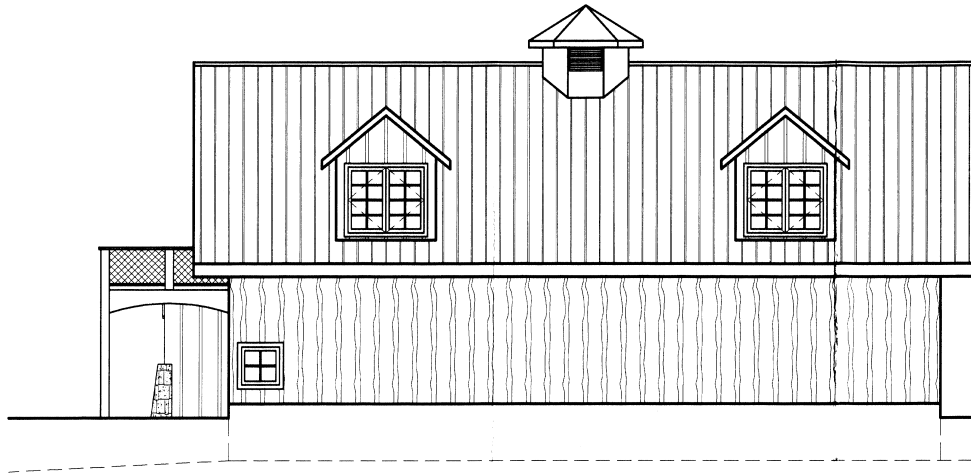

1 NORTH ELEVATION
A4.1 SCALE one inch equals four feet

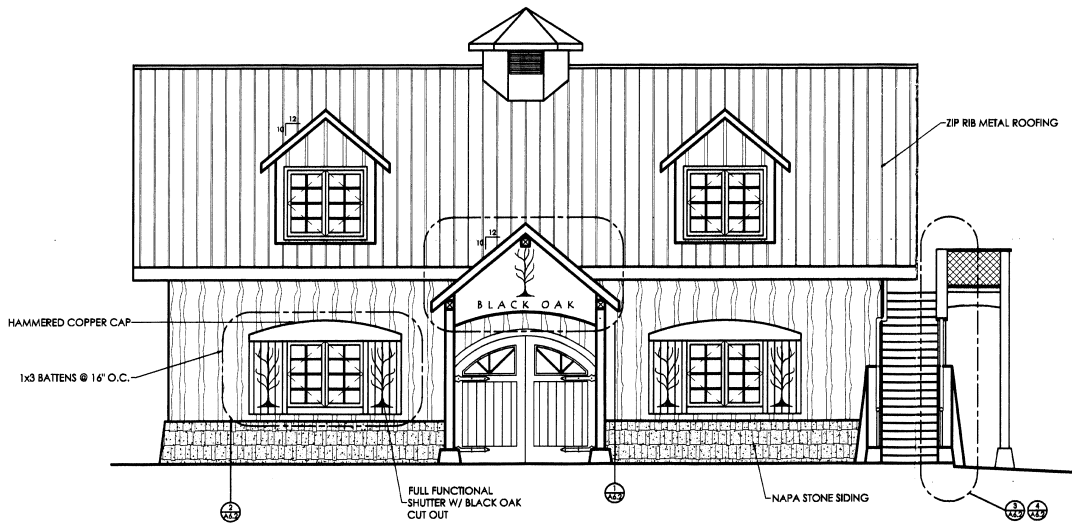

3 SOUTH ELEVATION
A4.1 SCALE one inch equals four feet

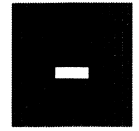

1550 Tiburon Boulevard
Belvedere, California 94920
www. harch. com
phone 415. 435. 5219
fax 415. 435. 0312

Black Oak
Ranch
Agriculture
Building

4660 Silverado Trail
Calistoga, California

Proposed
Elevations
Scale 1/4"=1'-0"

no.	revisions	date

date issued: 8/15/00

drawn by: DG checked: DH

job # 1480-00

drawing number

A4.1

of sheets


Copyright © 2000 Holscher Architecture

PAVITT FAMILY VINEYARDS



Looking Northeast From Silverado Trail
Entrance to Existing Ag Bldg.

PAVITT FAMILY VINEYARDS

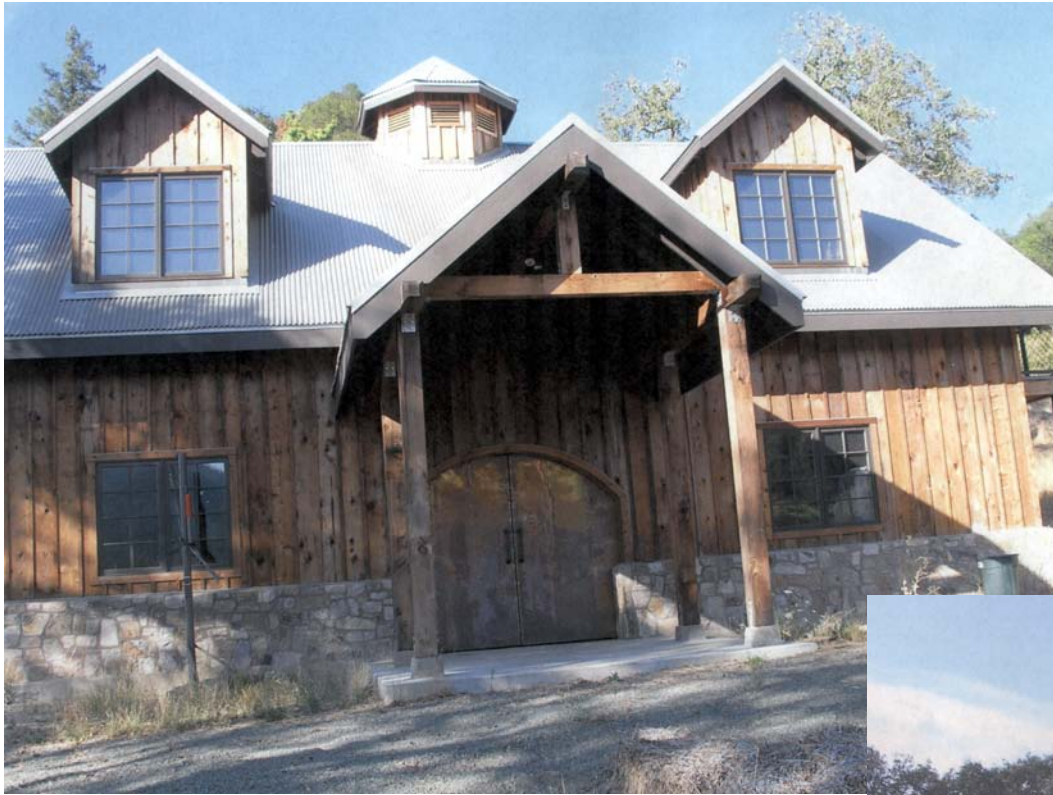

Looking North From Driveway
Existing Ag Bldg.



Looking West
Existing Ag Bldg.

PAVITT FAMILY VINEYARDS



Silverado Trail Looking South
Existing Ag Bldg.



Silverado Trail Looking East
Existing Ag Bldg

PAVITT FAMILY VINEYARDS



Silverado Trail Looking North
Existing Ag Bldg



Silverado Trail Looking North
Existing Ag Bldg