


NAPA COUNTY LAND USE PLAN 2008 - 2030

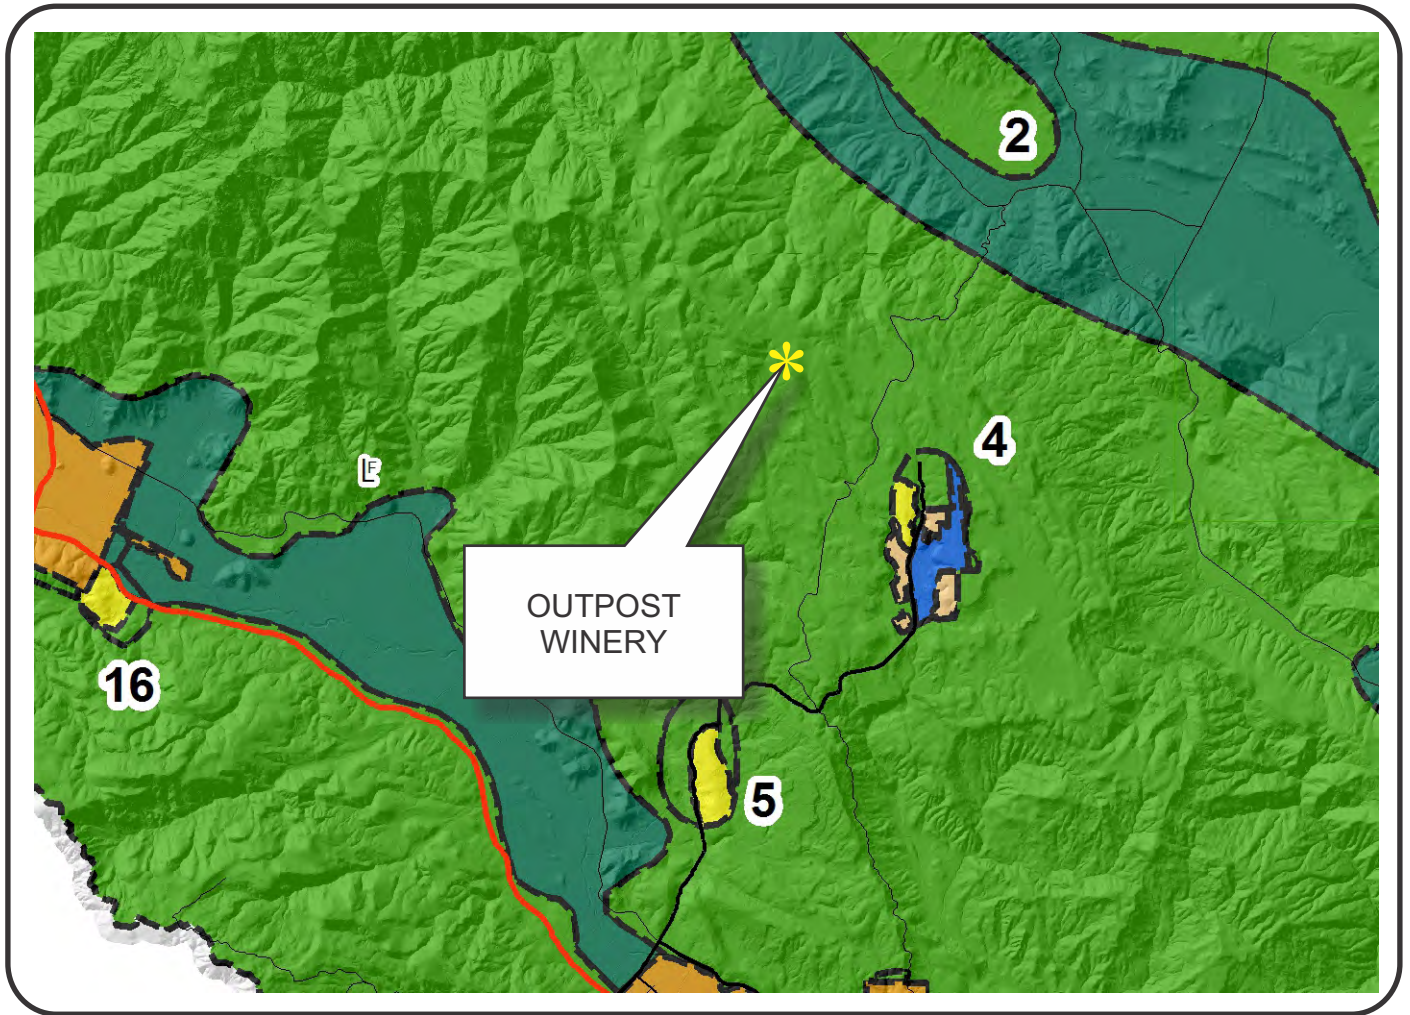

LEGEND



URBANIZED OR NON-AGRICULTURAL

- Study Area
- Cities
- Urban Residential*
- Rural Residential*
- Industrial
- Public-Institutional
- Napa Pipe Mixed Use

OPEN SPACE

- Agriculture, Watershed & Open Space
- Agricultural Resource


TRANSPORTATION

- Mineral Resource
- Limited Access Highway
- Major Road
- American Canyon ULL
- City of Napa RUL
- Landfill - General Plan
- Secondary Road
- Airport
- Railroad
- Airport Clear Zone


* See Action Item AG/LU-114.1 regarding agriculturally zoned areas within these land use designations

APN
018-200-026
08-26-2013
11D MOD

OUTPOST WINERY

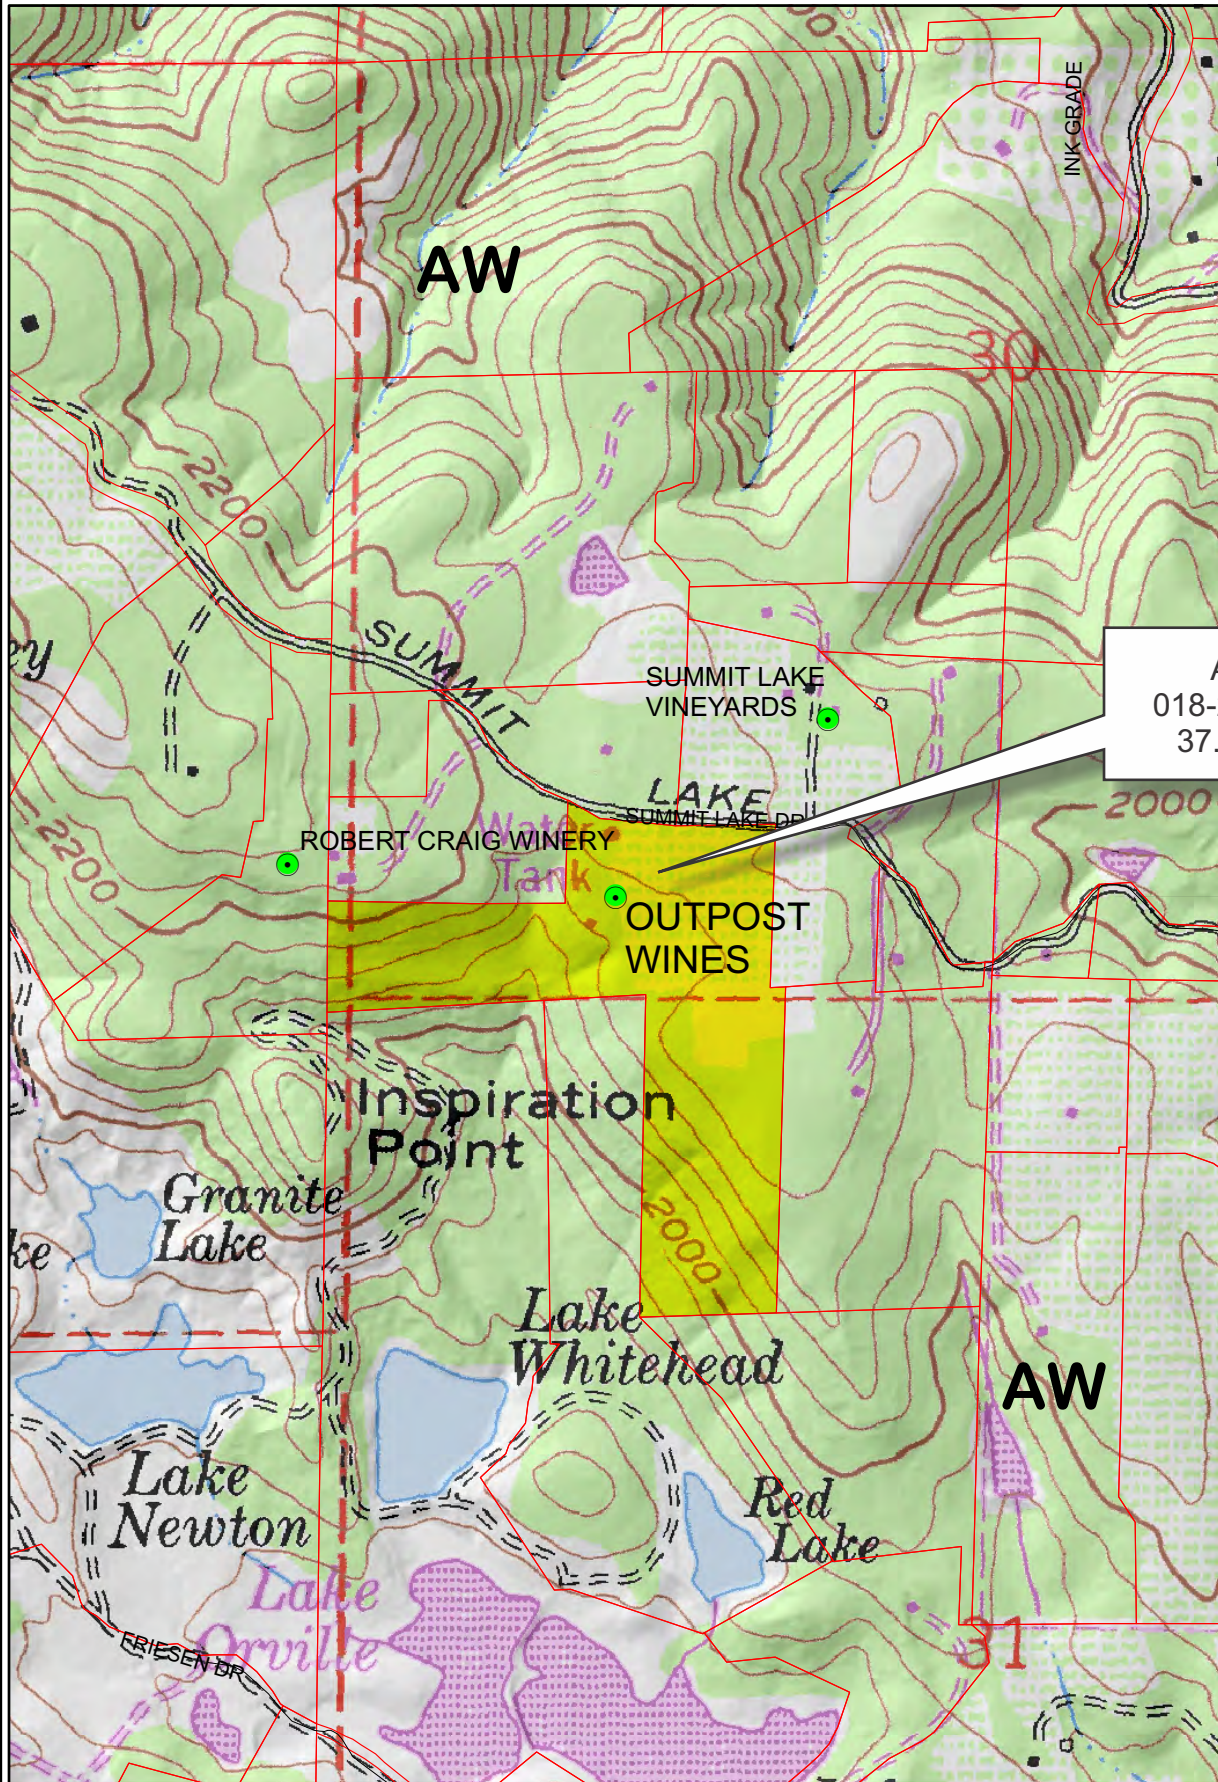



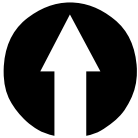


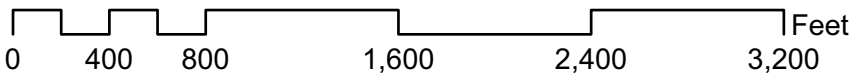
APN
018-200-026
37.61 Ac.



Legend

Wineries in Vicinity

-  Producing
-  Approved
-  Pending
-  Zoning
-  Parcels



OUTPOST WINERY




Existing Conditions

OUTPOST WINERY




Existing Conditions Detail

OUTPOST WINERY

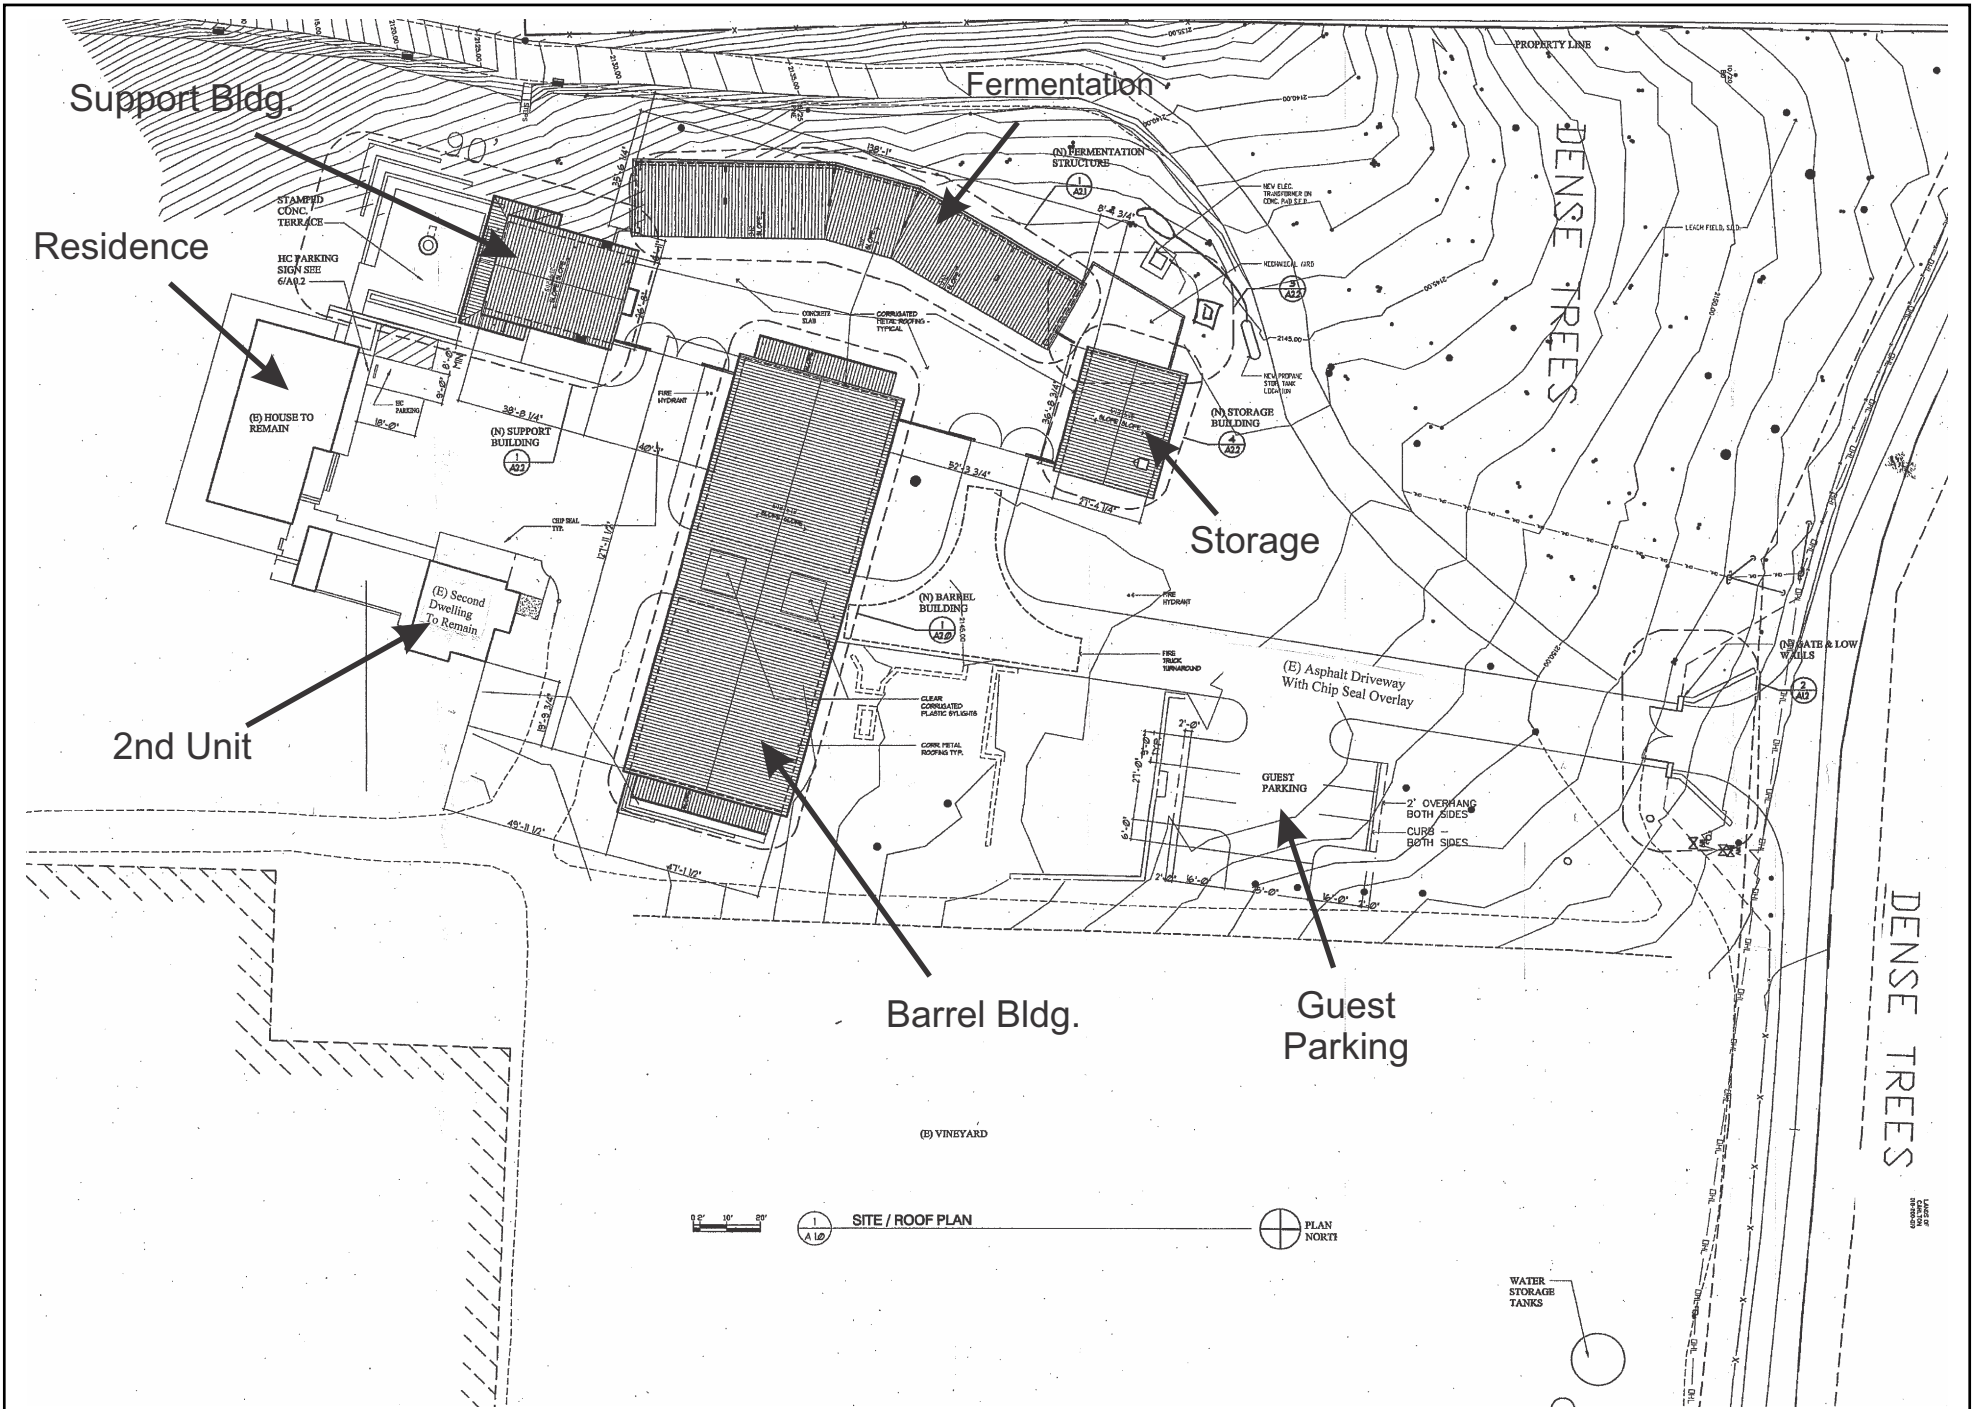


0' 10' 20' 30' 40' 50' 60' SITE / ROOF PLAN PLAN NORTH


OUTPOST WINERY

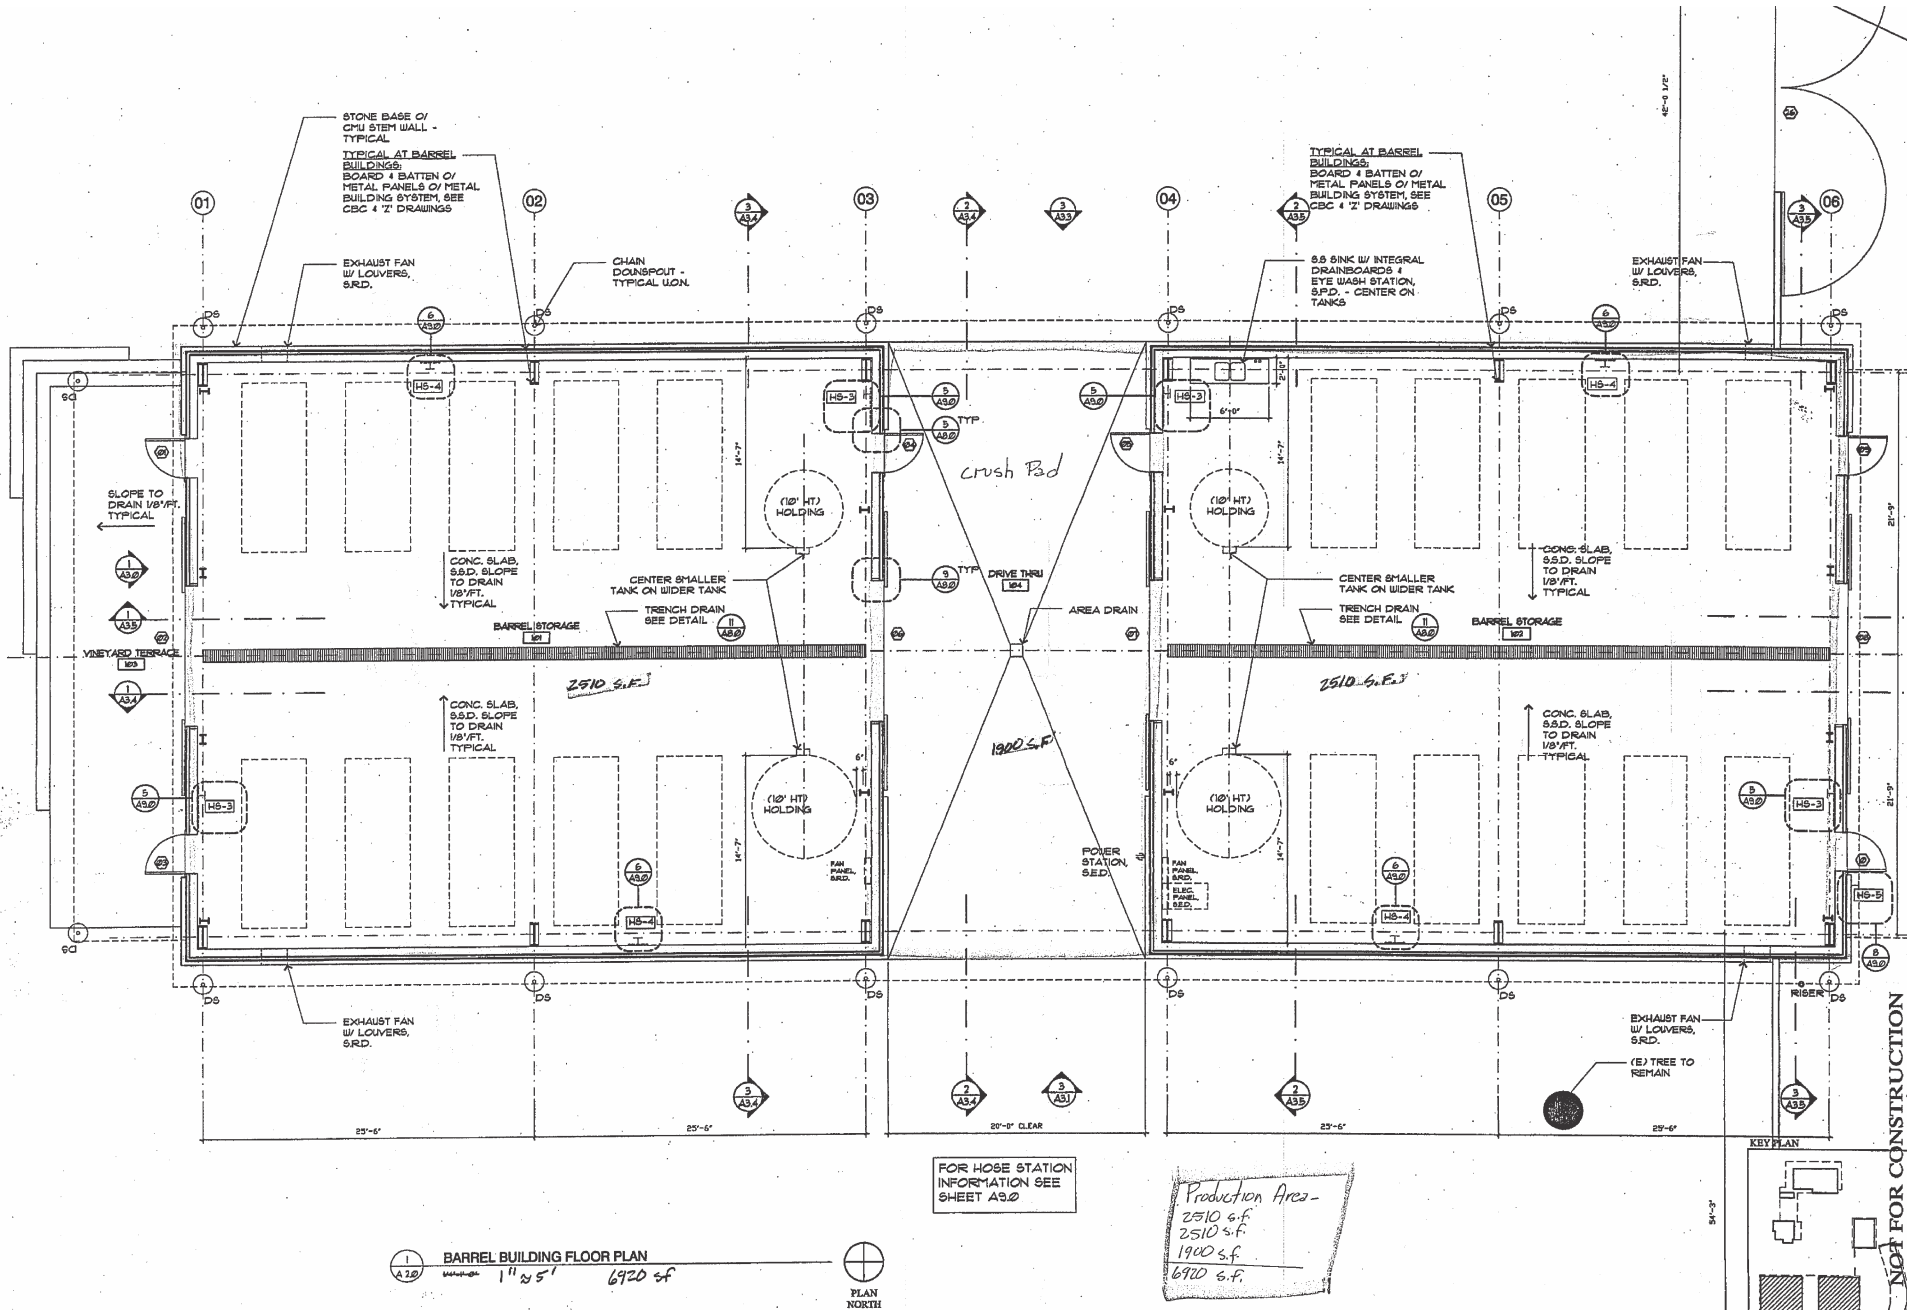


OUTPOST WINERY

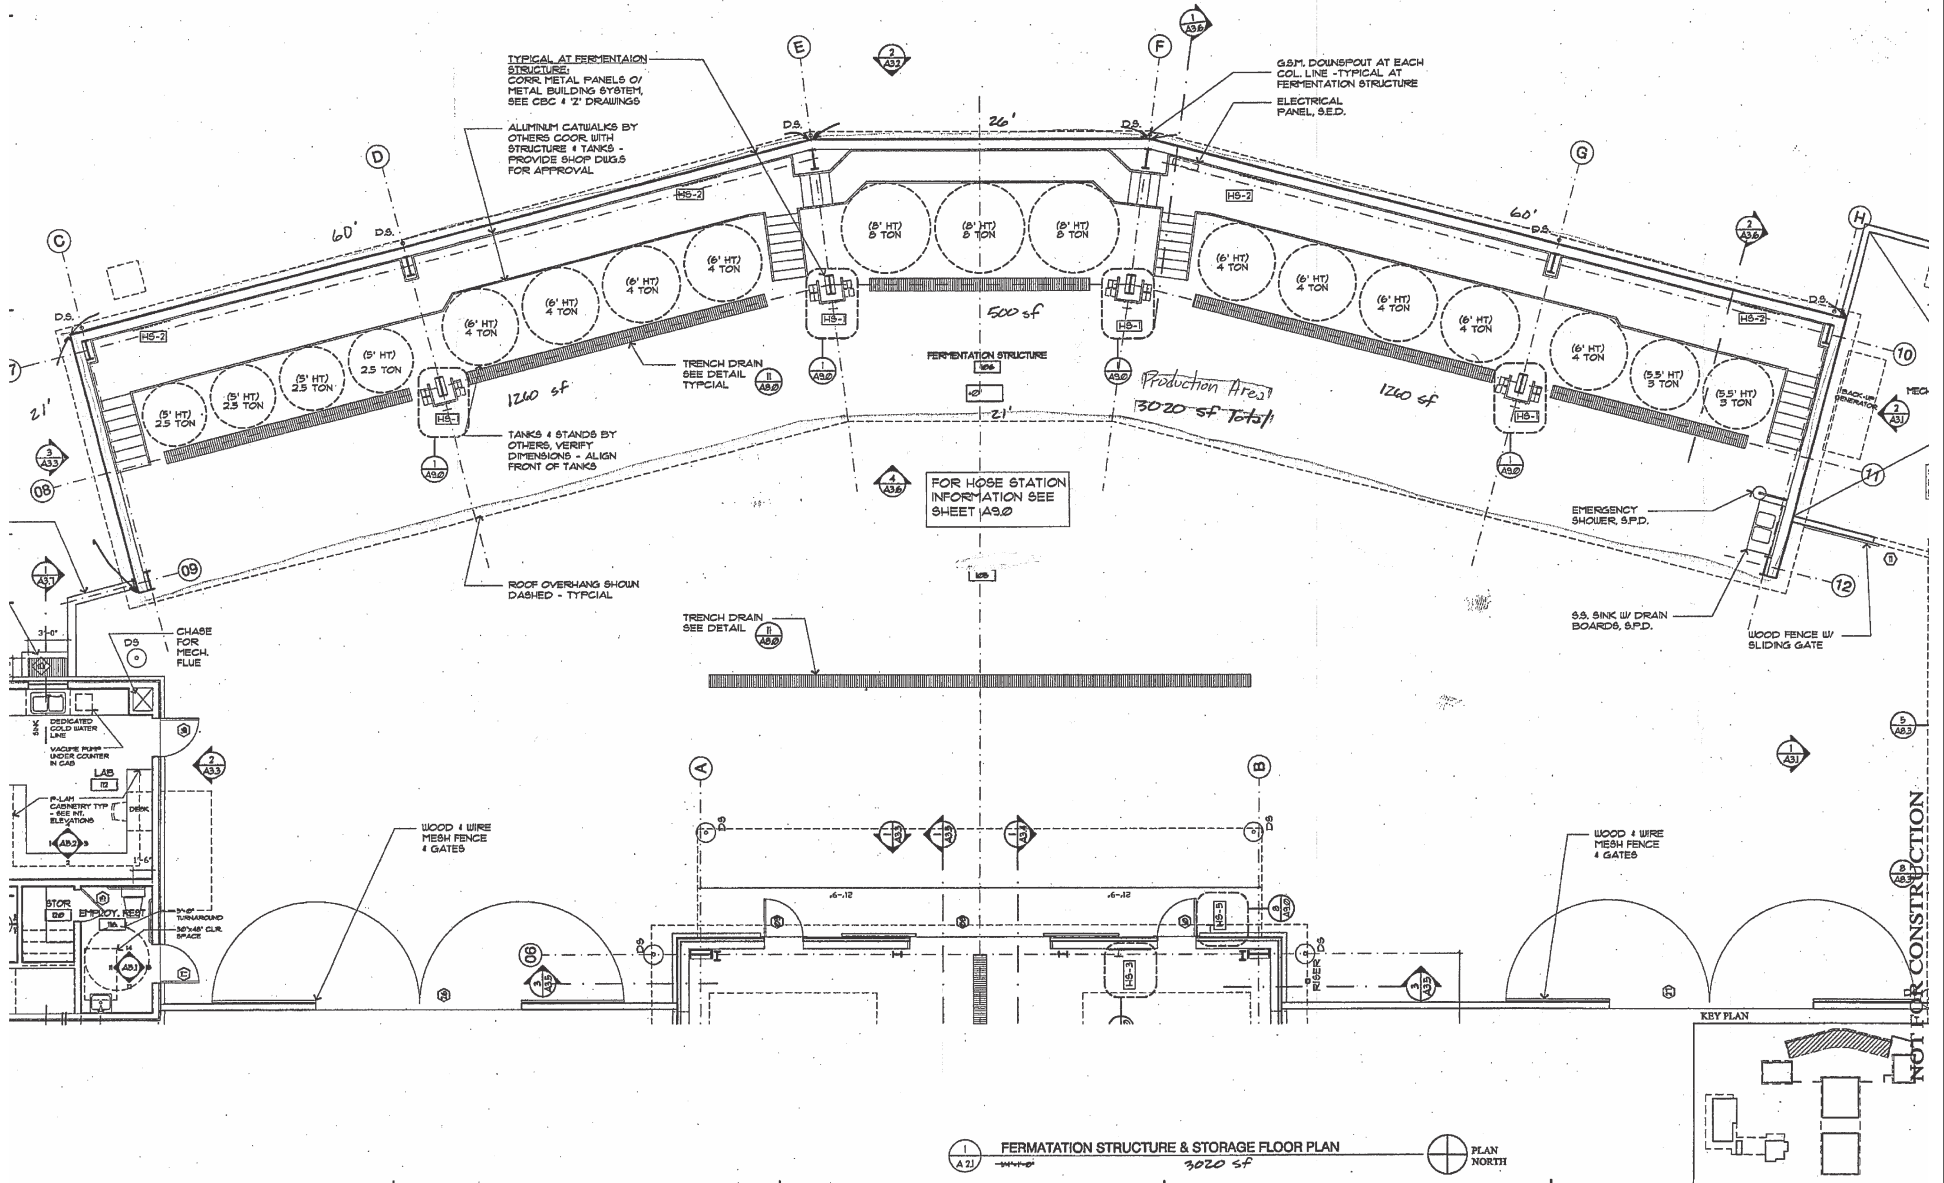


OUTPOST WINERY

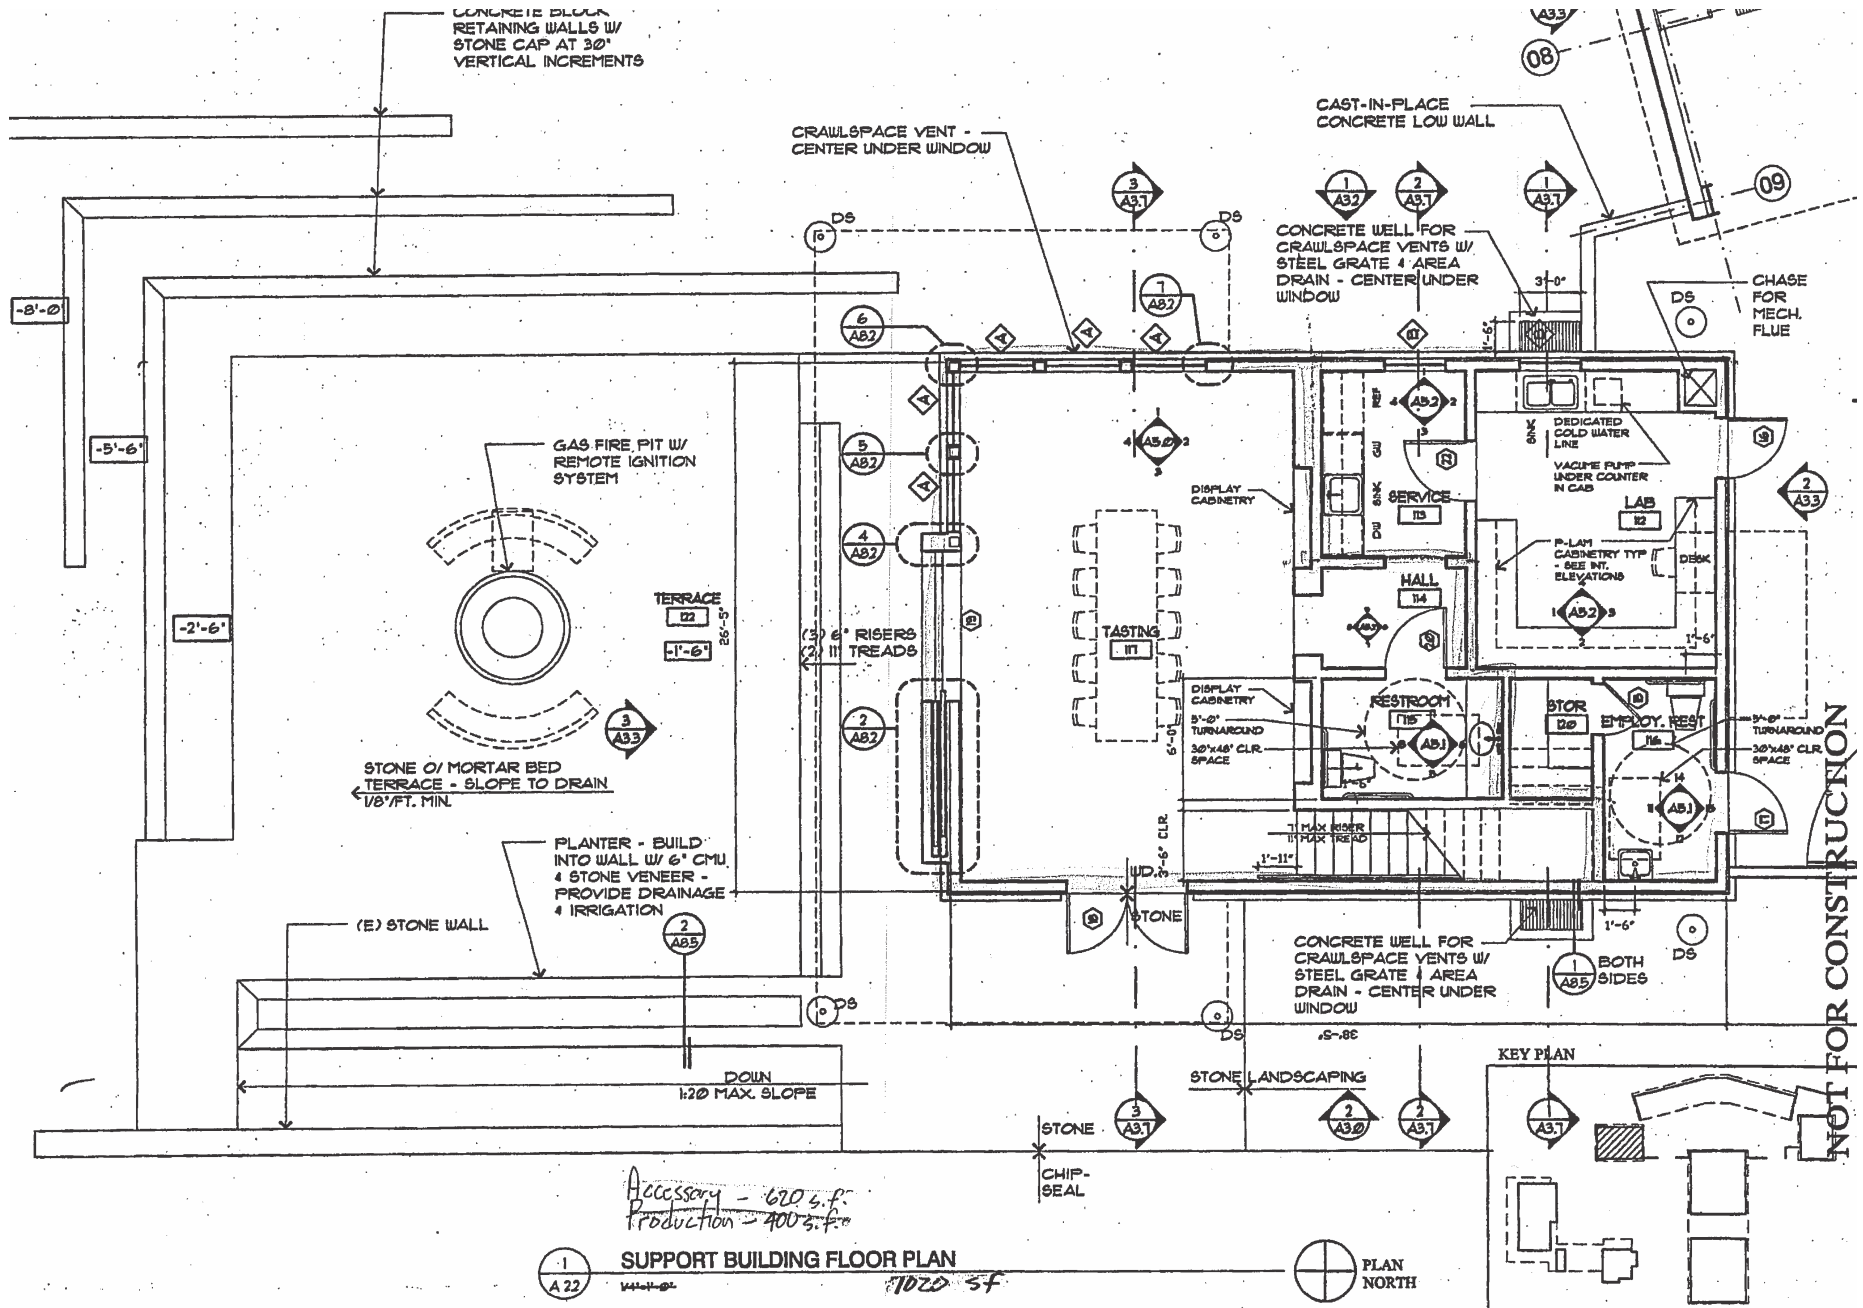

OUTPOST WINERY

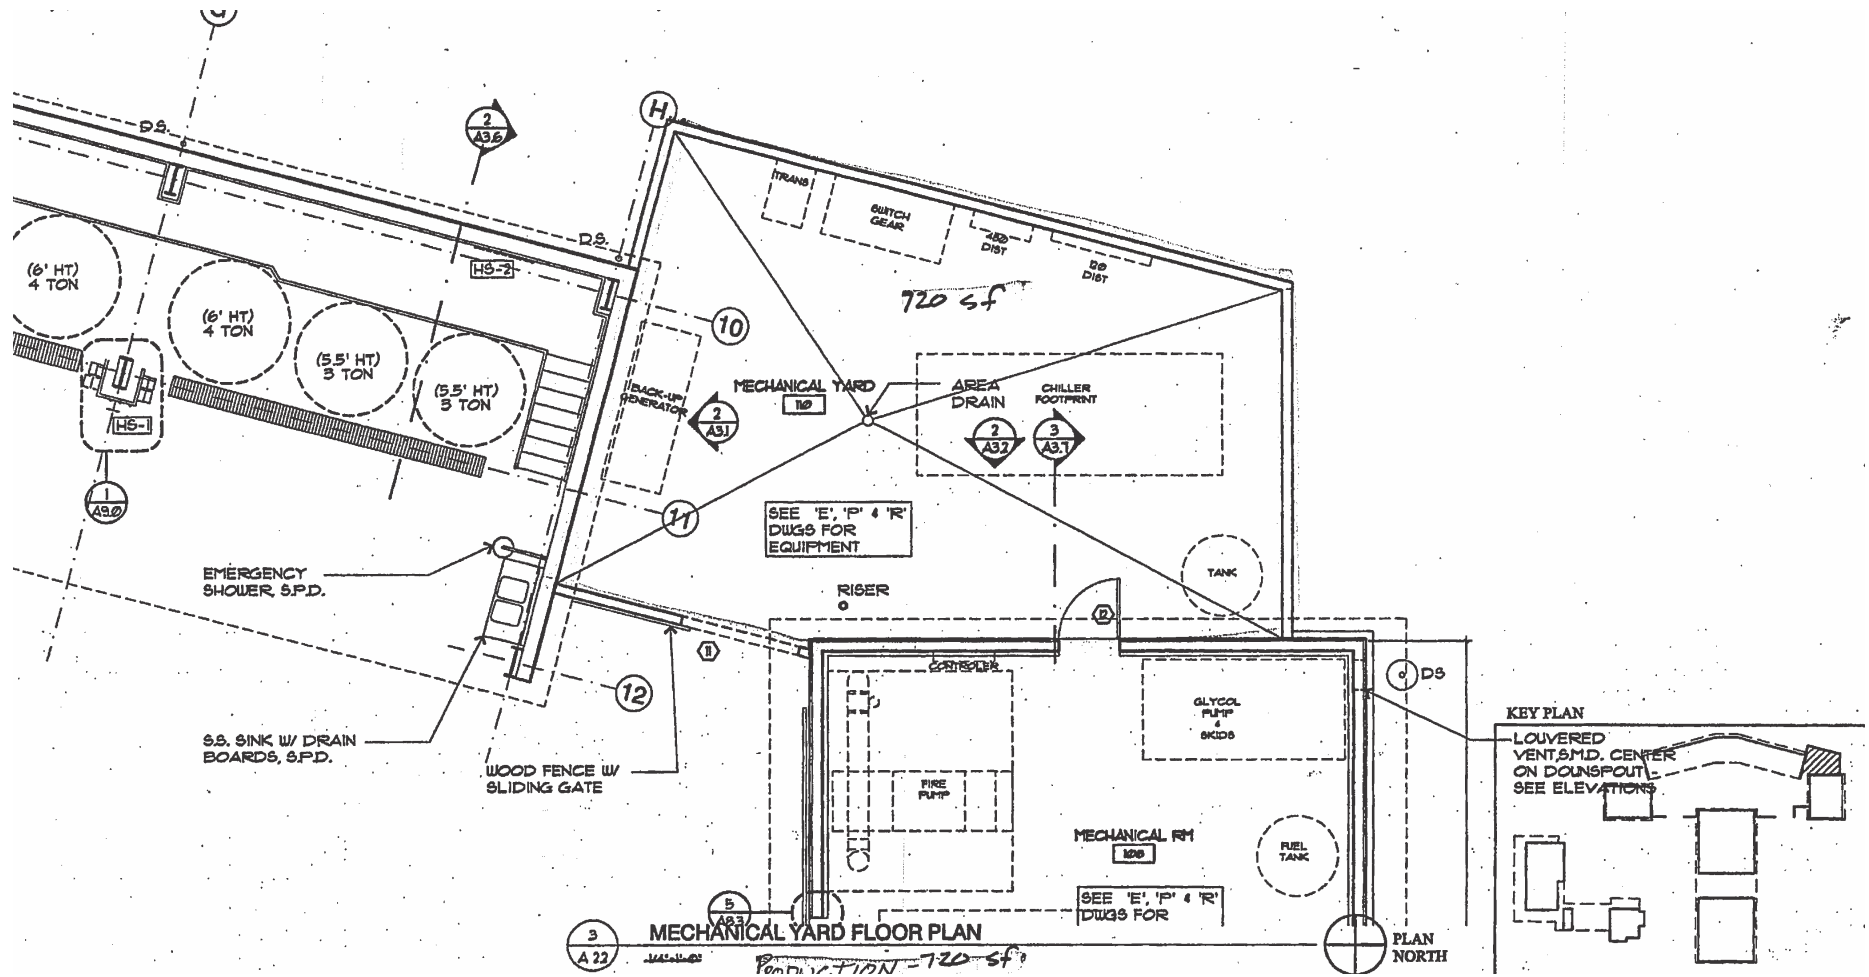

OUTPOST WINERY

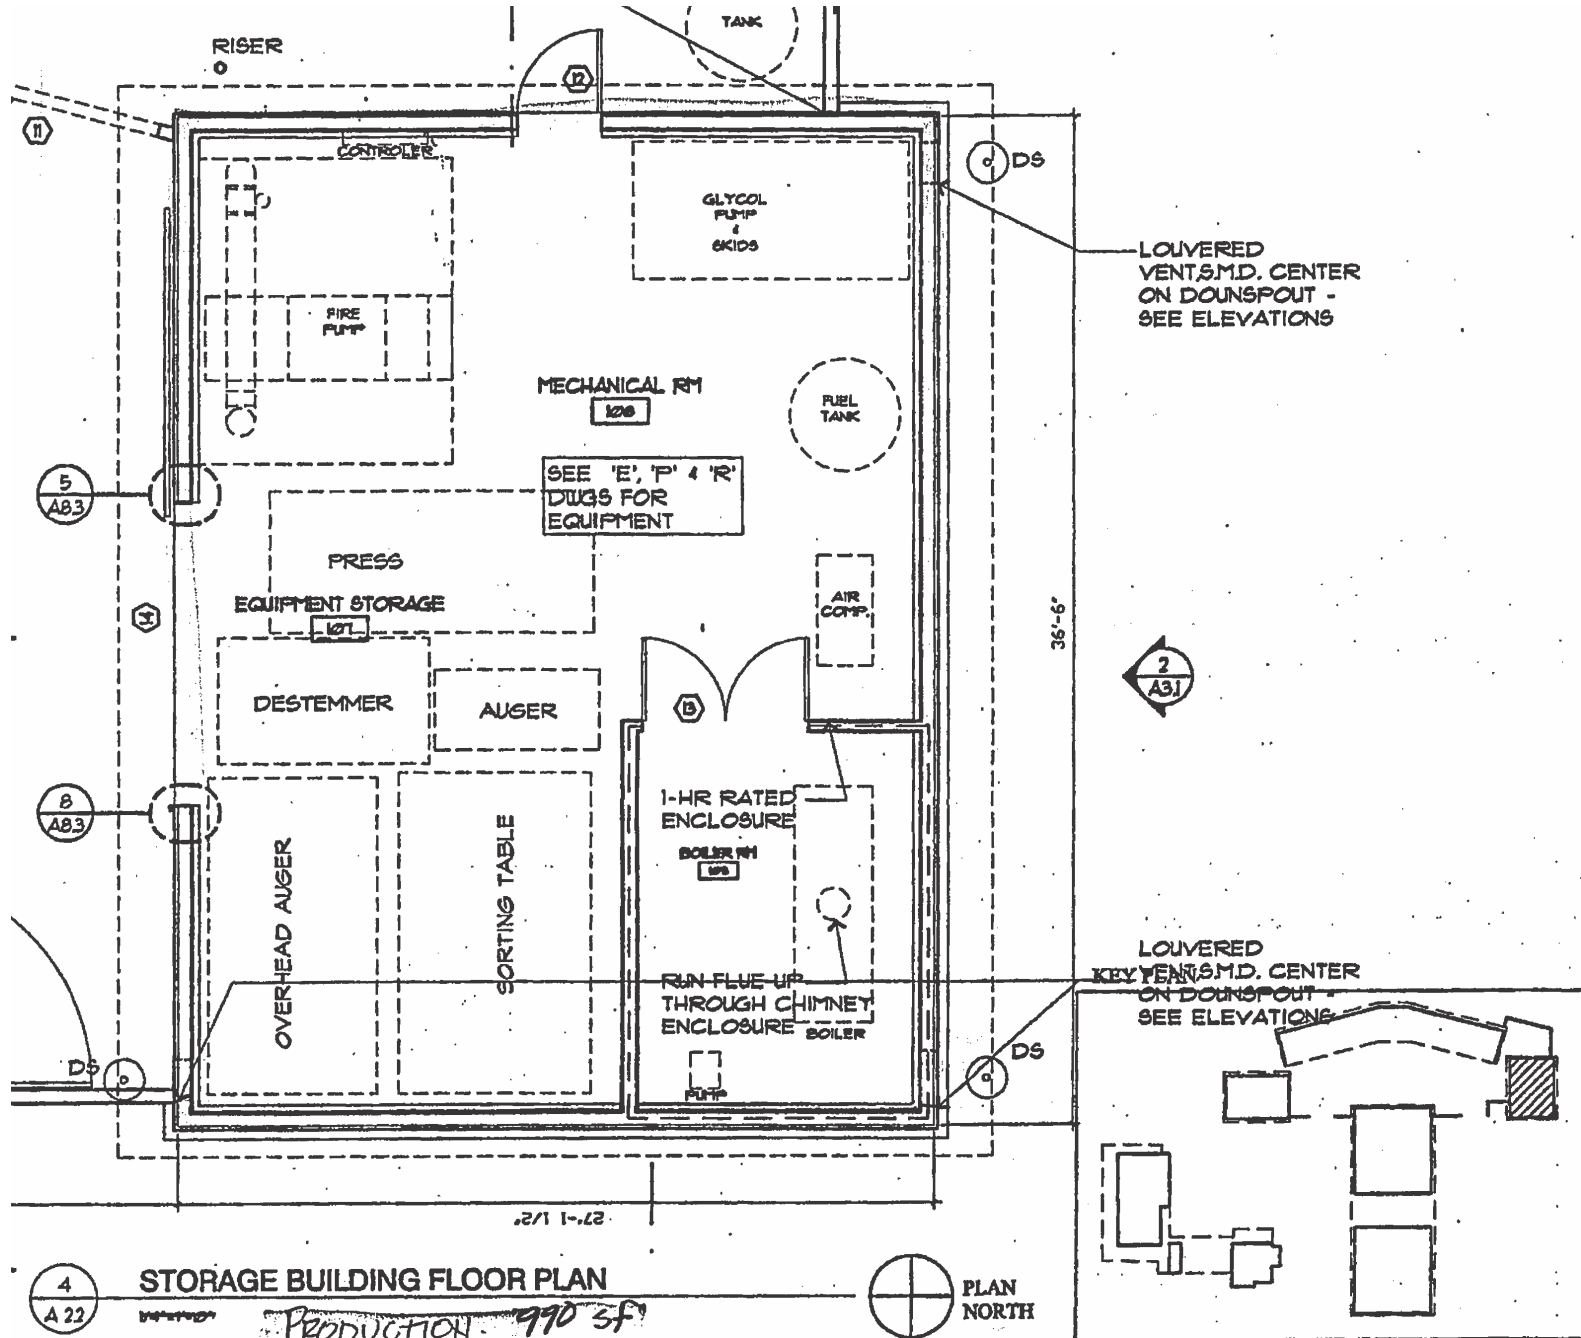


4
A 23

STORAGE BUILDING FLOOR PLAN

PRODUCTION 990 SF




OUTPOST WINERY

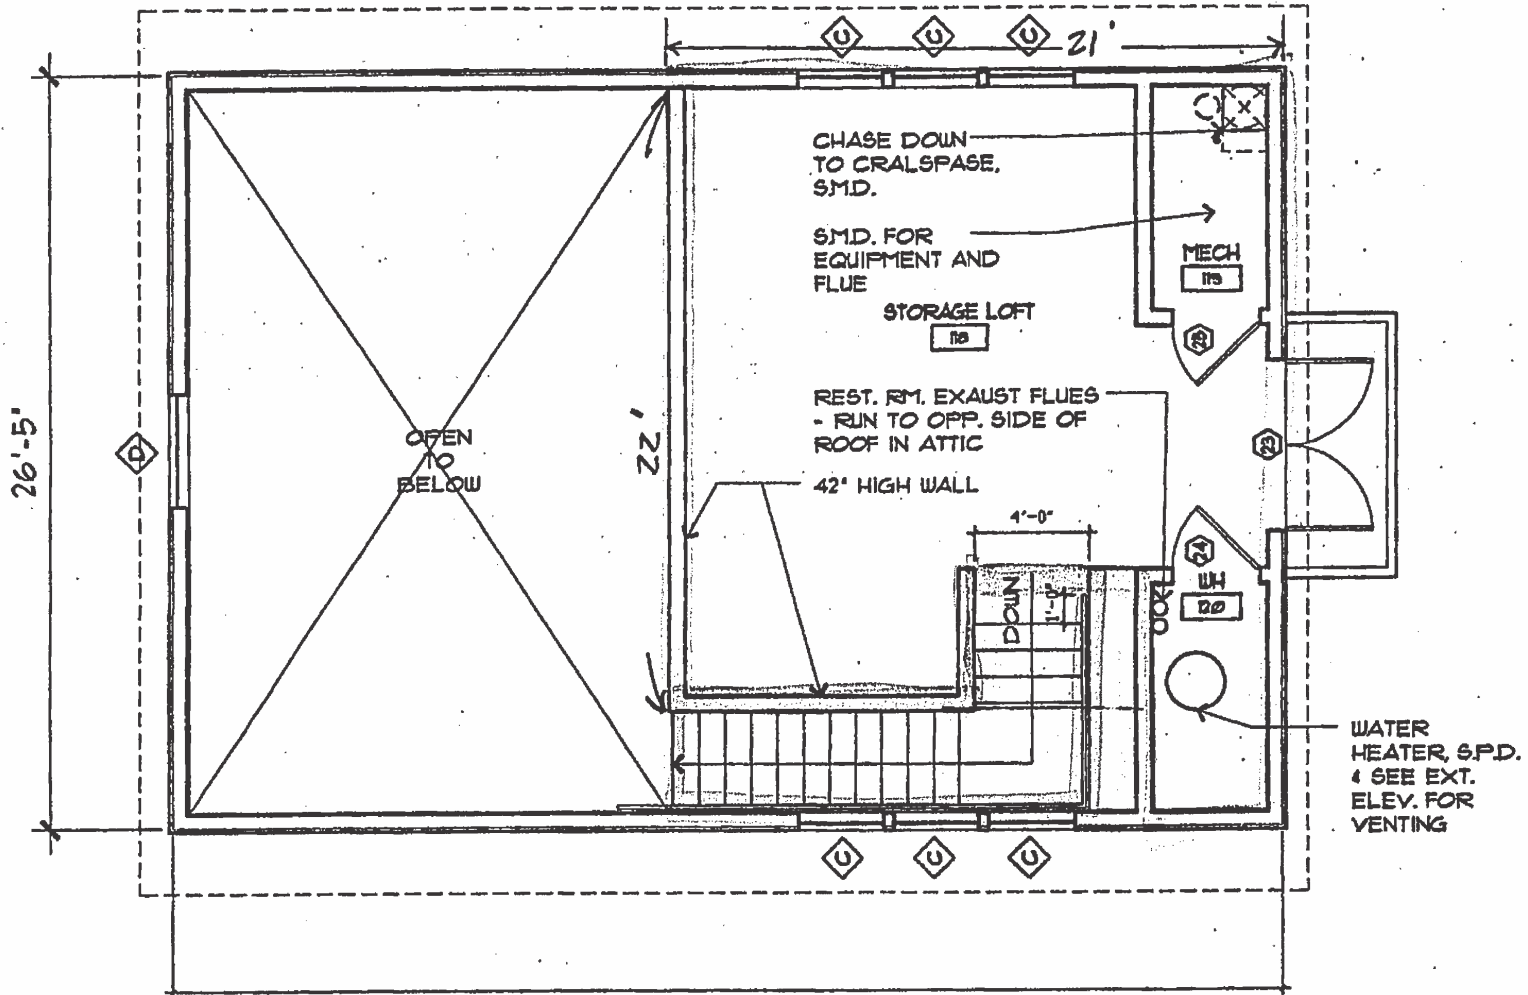

.S-8C

Accessory - 82 s.f.
~~Production - 464 s.f.~~

KEY PLAN

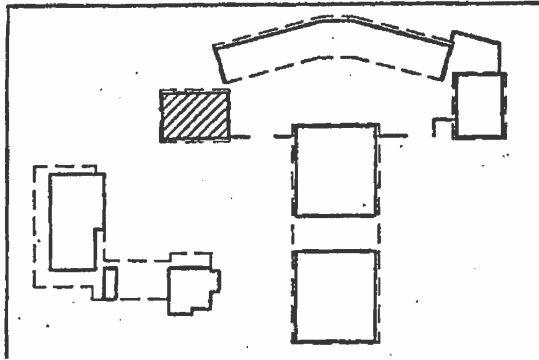

2
A 22

SUPPORT BUILDING LOFT FLOOR PLAN

1020 SF

