

OWNER / APPLICANT

WRIGHT'S CORNER INC.
CONTACT: KERRY SMITH
PH: 707-812-5006

SHEET INDEX

- A1 TITLE SHEET & SITE PLAN
- A2 FLOOR PLAN
- A3 EXTERIOR ELEVATIONS



**TERRY
TRACY
ARCHITECT**

1143 ALTA AVE.
NAPA, CA 94559
707-363-1478
ttracy@sbcglobal.net

PROJECT

**WRIGHTS'
CORNER
EXCURSIONS &
TRANSPORTATION**

4370 OLD SONOMA HWY.
NAPA, CA 94558
APN 047-110-017

SHEET DESCRIPTION

**SITE PLAN,
PROJECT NOTES,
SHEET INDEX**

DATE

1-20-14

SHEET

A1

PROJECT NOTES

SCOPE OF WORK:
MODIFICATION OF USE PERMIT TO INCLUDE "TOURIST AND
EXCURSION TRANSPORTATION FACILITIES"


FLOOR AREAS:

(E) BIKE RENTAL SHOP FLOOR AREA:	1440 S.F.
(E) STORE FLOOR AREA:	1900 S.F.
(E) RESIDENCE:	(E) FIRST FLOOR LIVING AREA: 1164 S.F.
	(E) SECOND FLOOR LIVING AREA: 1020 S.F.
	(E) TOTAL CONDITIONED AREA: 2184 S.F.
	(E) SCREENED PORCH: 684 S.F.

OCCUPANCIES:


- (E) BIKE RENTAL SHOP BLDG.: S-1 & B
- (E) STORE: FURNITURE SHOWROOM - M
- (E) RESIDENCE: R-3


BUILDING TYPES - V-B

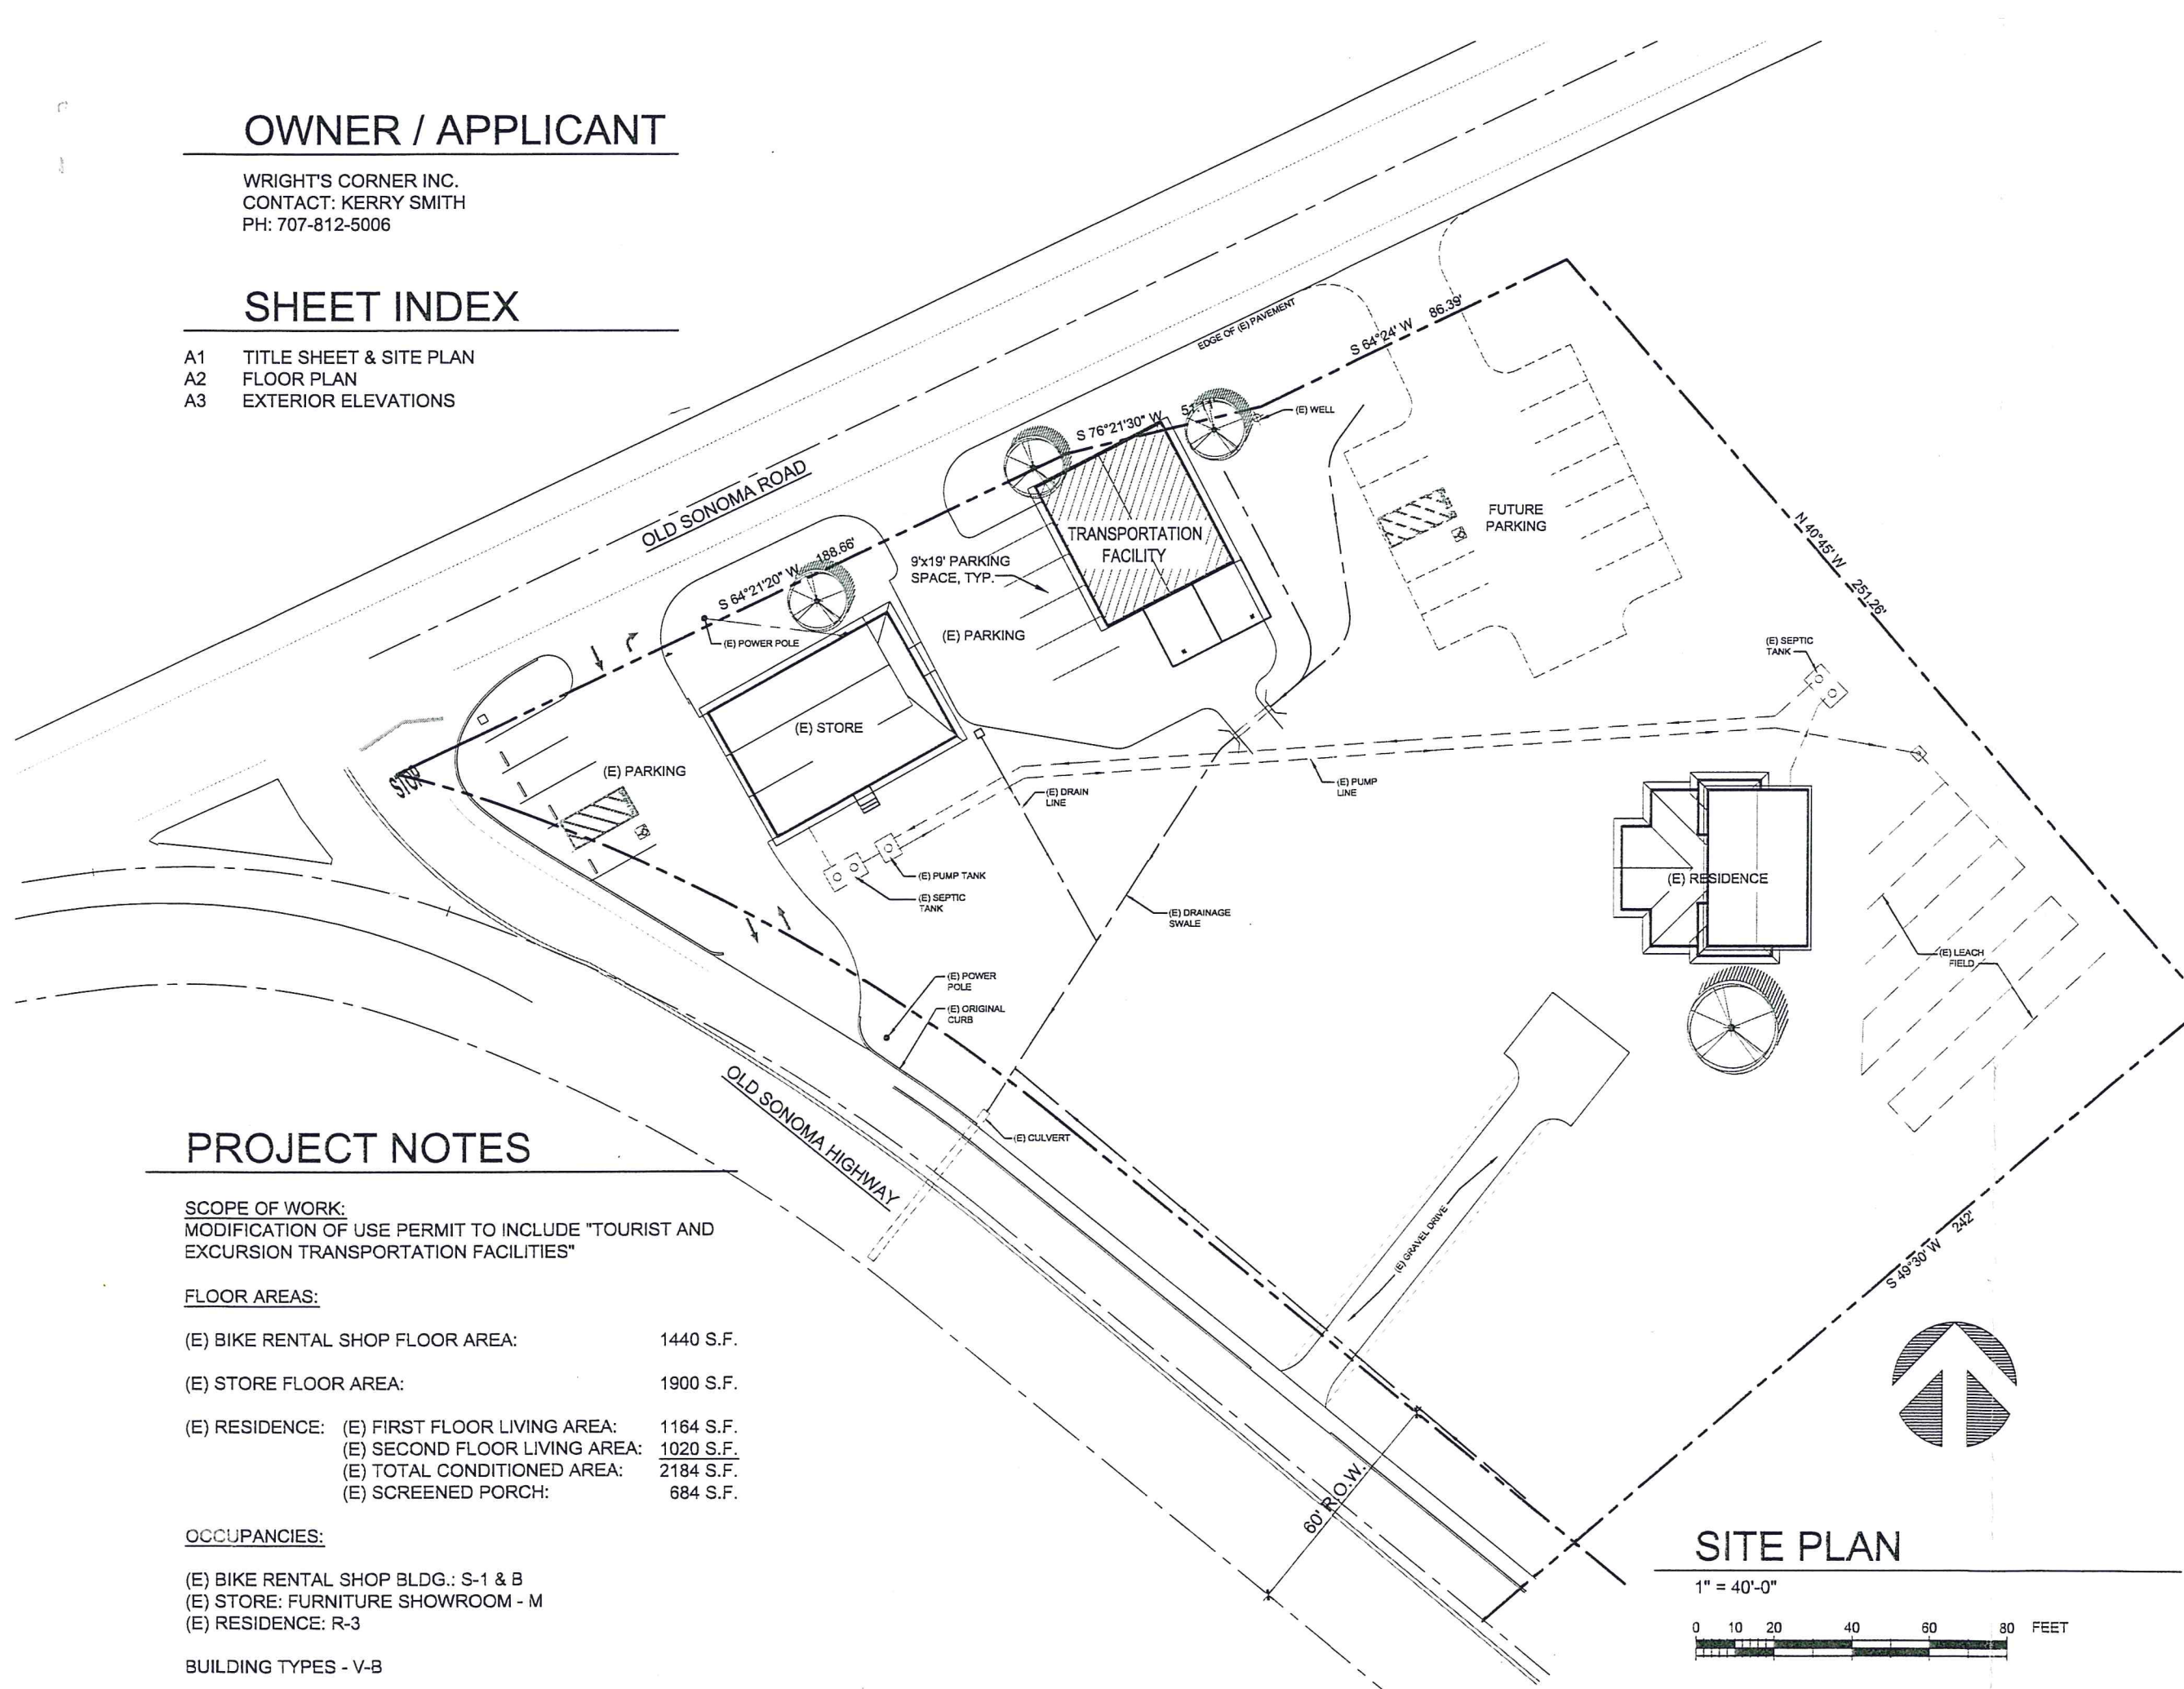



SITE PLAN

1" = 40'-0"

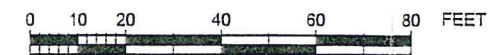

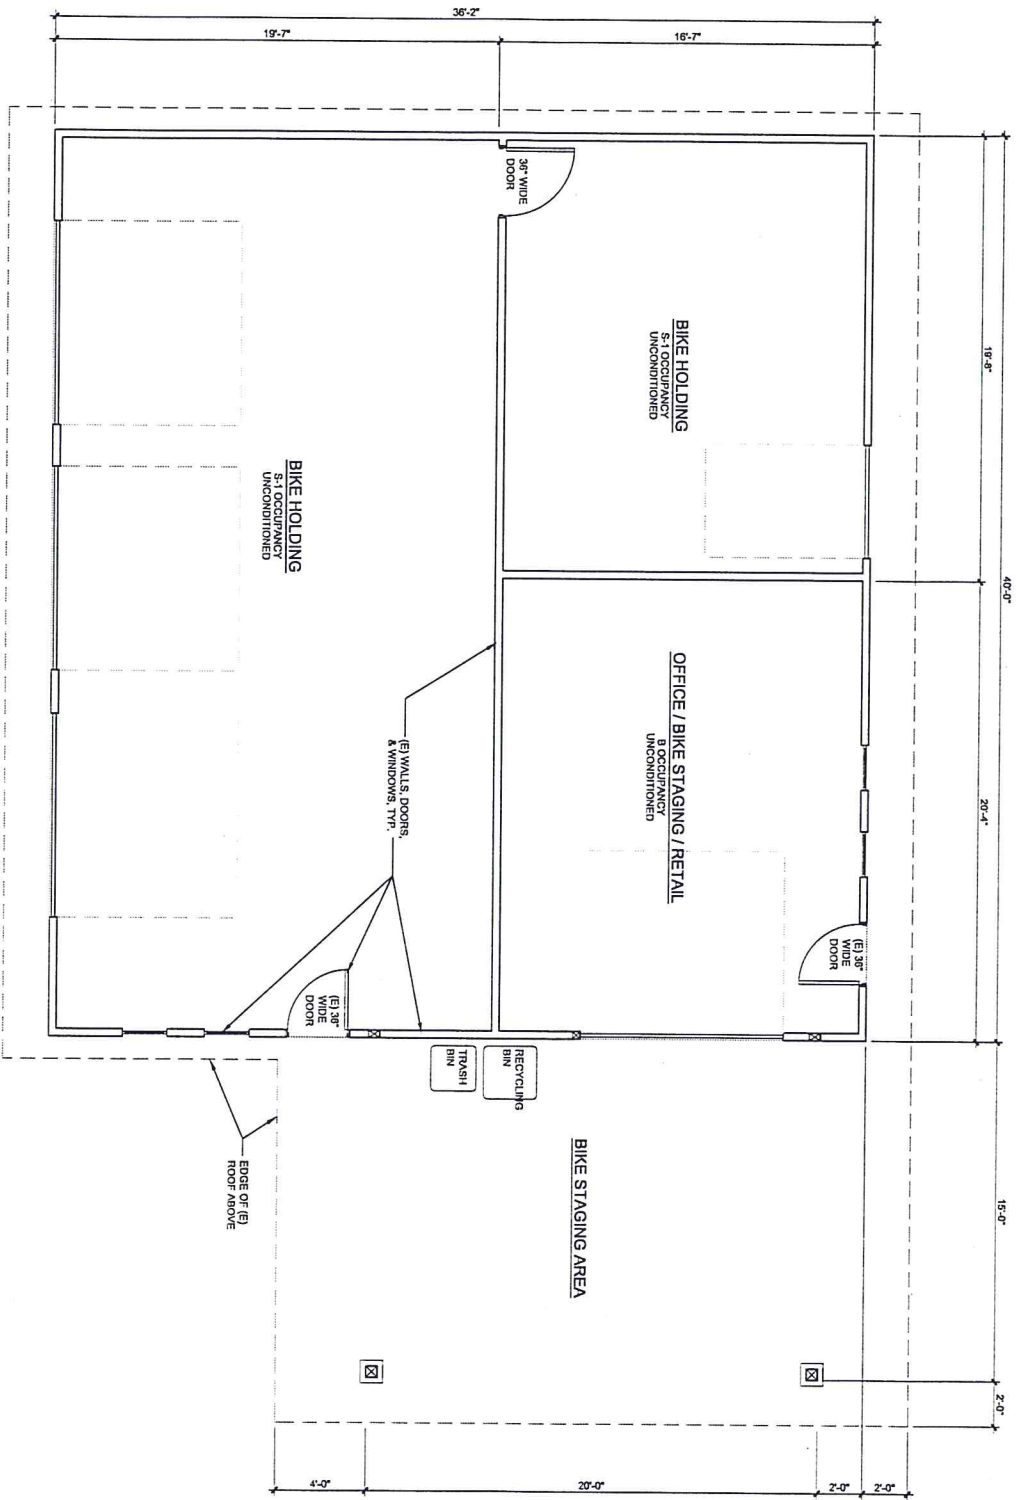

FLOOR PLAN
3/16" = 1'-0"

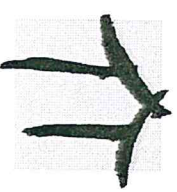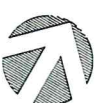


TERRY TRACY ARCHITECT
1143 ALTA AVE.
NAPA, CA 94559
707-253-1178
ttracy@stosigdon.com


PROJECT
WRIGHTS' CORNER
EXCURSIONS & TRANSPORTATION
4370 OLD SONOMA HWY.
NAPA, CA 94558
APN 047-110-017

SHEET DESCRIPTION
FLOOR PLAN


DATE	1-20-14
SHEET	A2

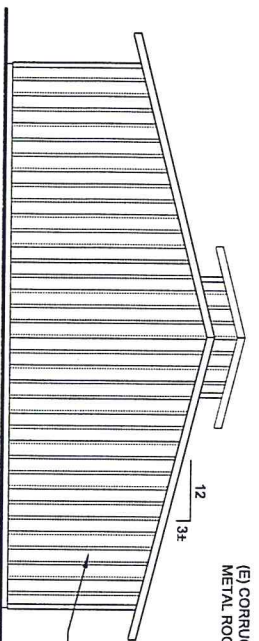


NORTH ELEVATION
1/8" = 1'-0"

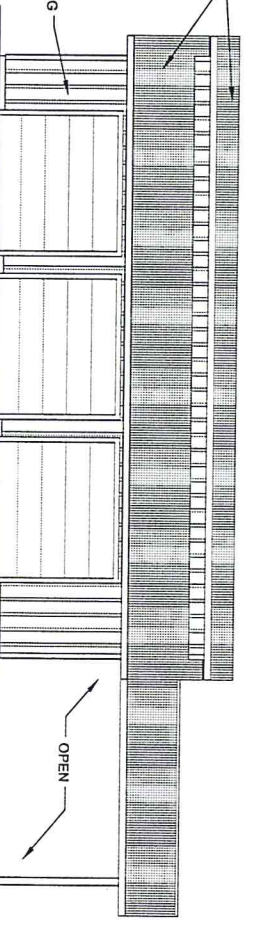


WEST ELEVATION
1/8" = 1'-0"

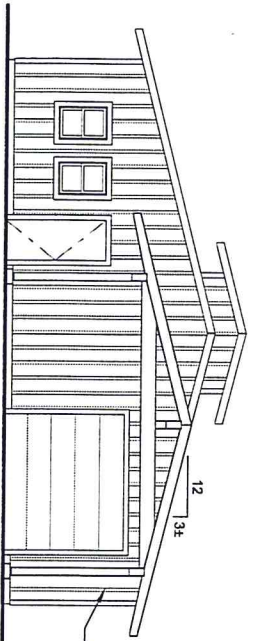

SOUTH ELEVATION
1/8" = 1'-0"

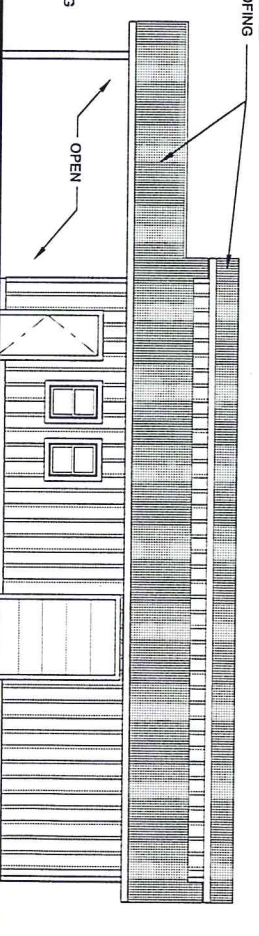

EAST ELEVATION
1/8" = 1'-0"

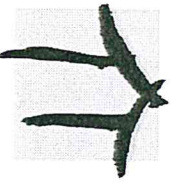

TERRY TRACY ARCHITECT
1143 ALTA AVE.
NAPA, CA 94559
707-253-1119
ttracy@sonogood.com

PROJECT
WRIGHTS' CORNER EXCURSIONS & TRANSPORTATION
4370 OLD SONOMA HWY.
NAPA, CA 94558
APN 047-110-017

SHEET DESCRIPTION
EXTERIOR ELEVATIONS

DATE
1-20-14

SHEET

A3