





SCALE 1" = 30'

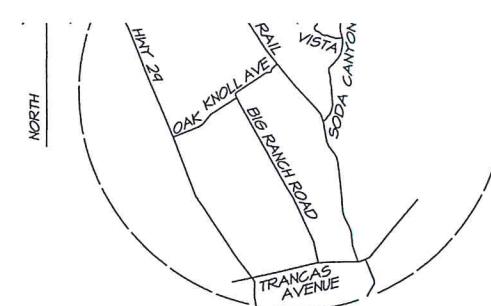


LOCATION MAP
NO SCALE




EXISTING ACCESS PATH LOCATION
SCALE: 1" = 30'

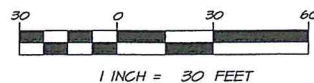

1 INCH = 30 FEET

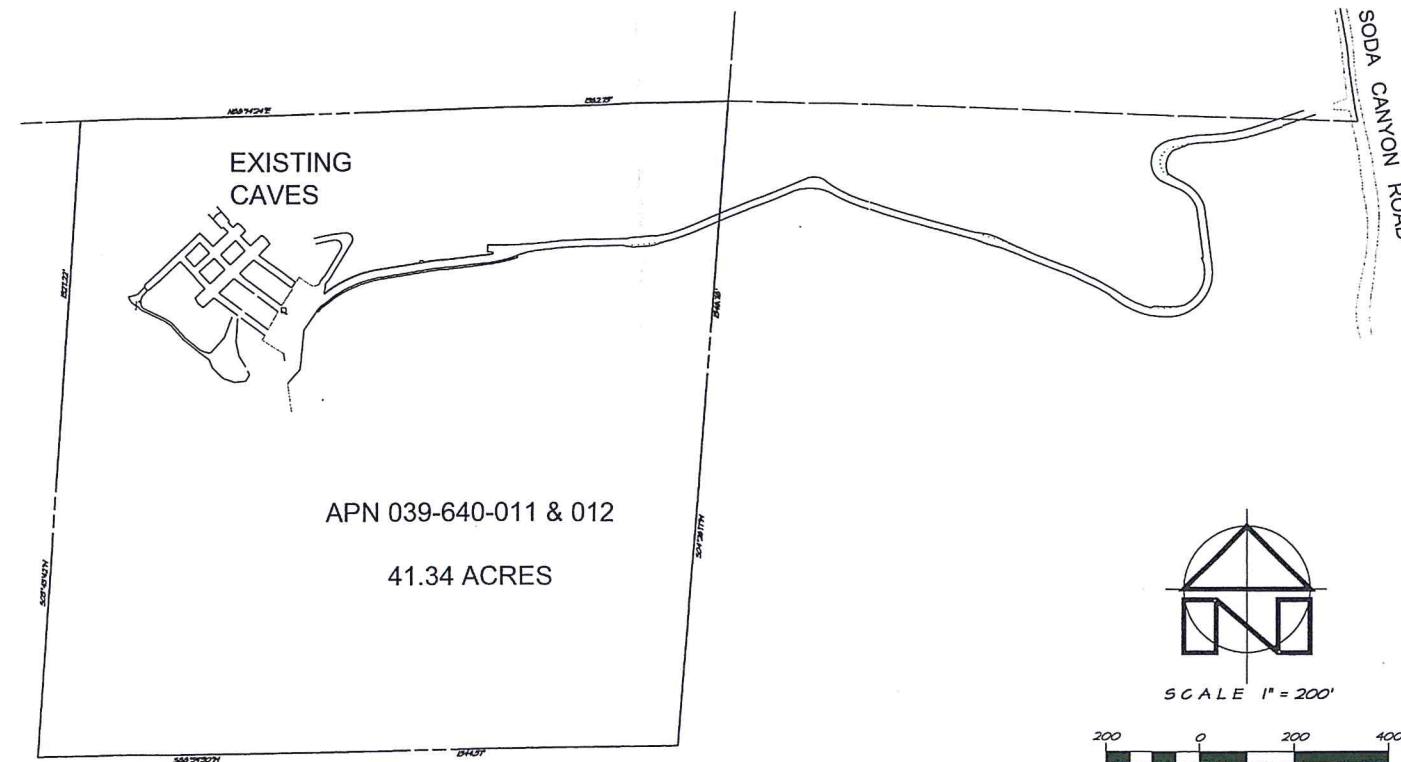

PROJECT OVERVIEW
SCALE: 1" = 30'

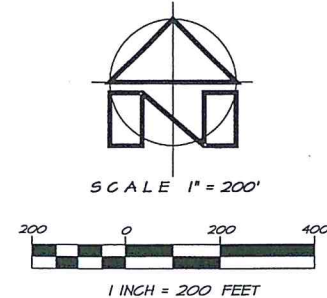

SCALE 1" = 200'

1 INCH = 200 FEET

CONTACT INFORMATION

OWNERS: NAPA CUSTOM CRUSH WINERY
4290 KINGSFORD DRIVE
NAPA, CA 94559

ENGINEER: JAMES CASSAYRE
3142 BROWNS VALLEY ROAD
NAPA, CA 94558
707-226-5241

SITE ADDRESS: 2275 SODA CANYON ROAD
NAPA, CALIFORNIA 94559

PARCEL NUMBER: 039-640-011 & 012



JAMES L. CASSAYRE
ENGINEER


NAPA CUSTOM CRUSH WINERY
2275 SODA CANYON ROAD
NAPA, CA 94558

WINERY CAVES ACCESS PATH LOCATION

DESIGN: JLG
DRAWN: GG
AUGUST 21, 2014

Rev. 1-22-15

C.L.C.

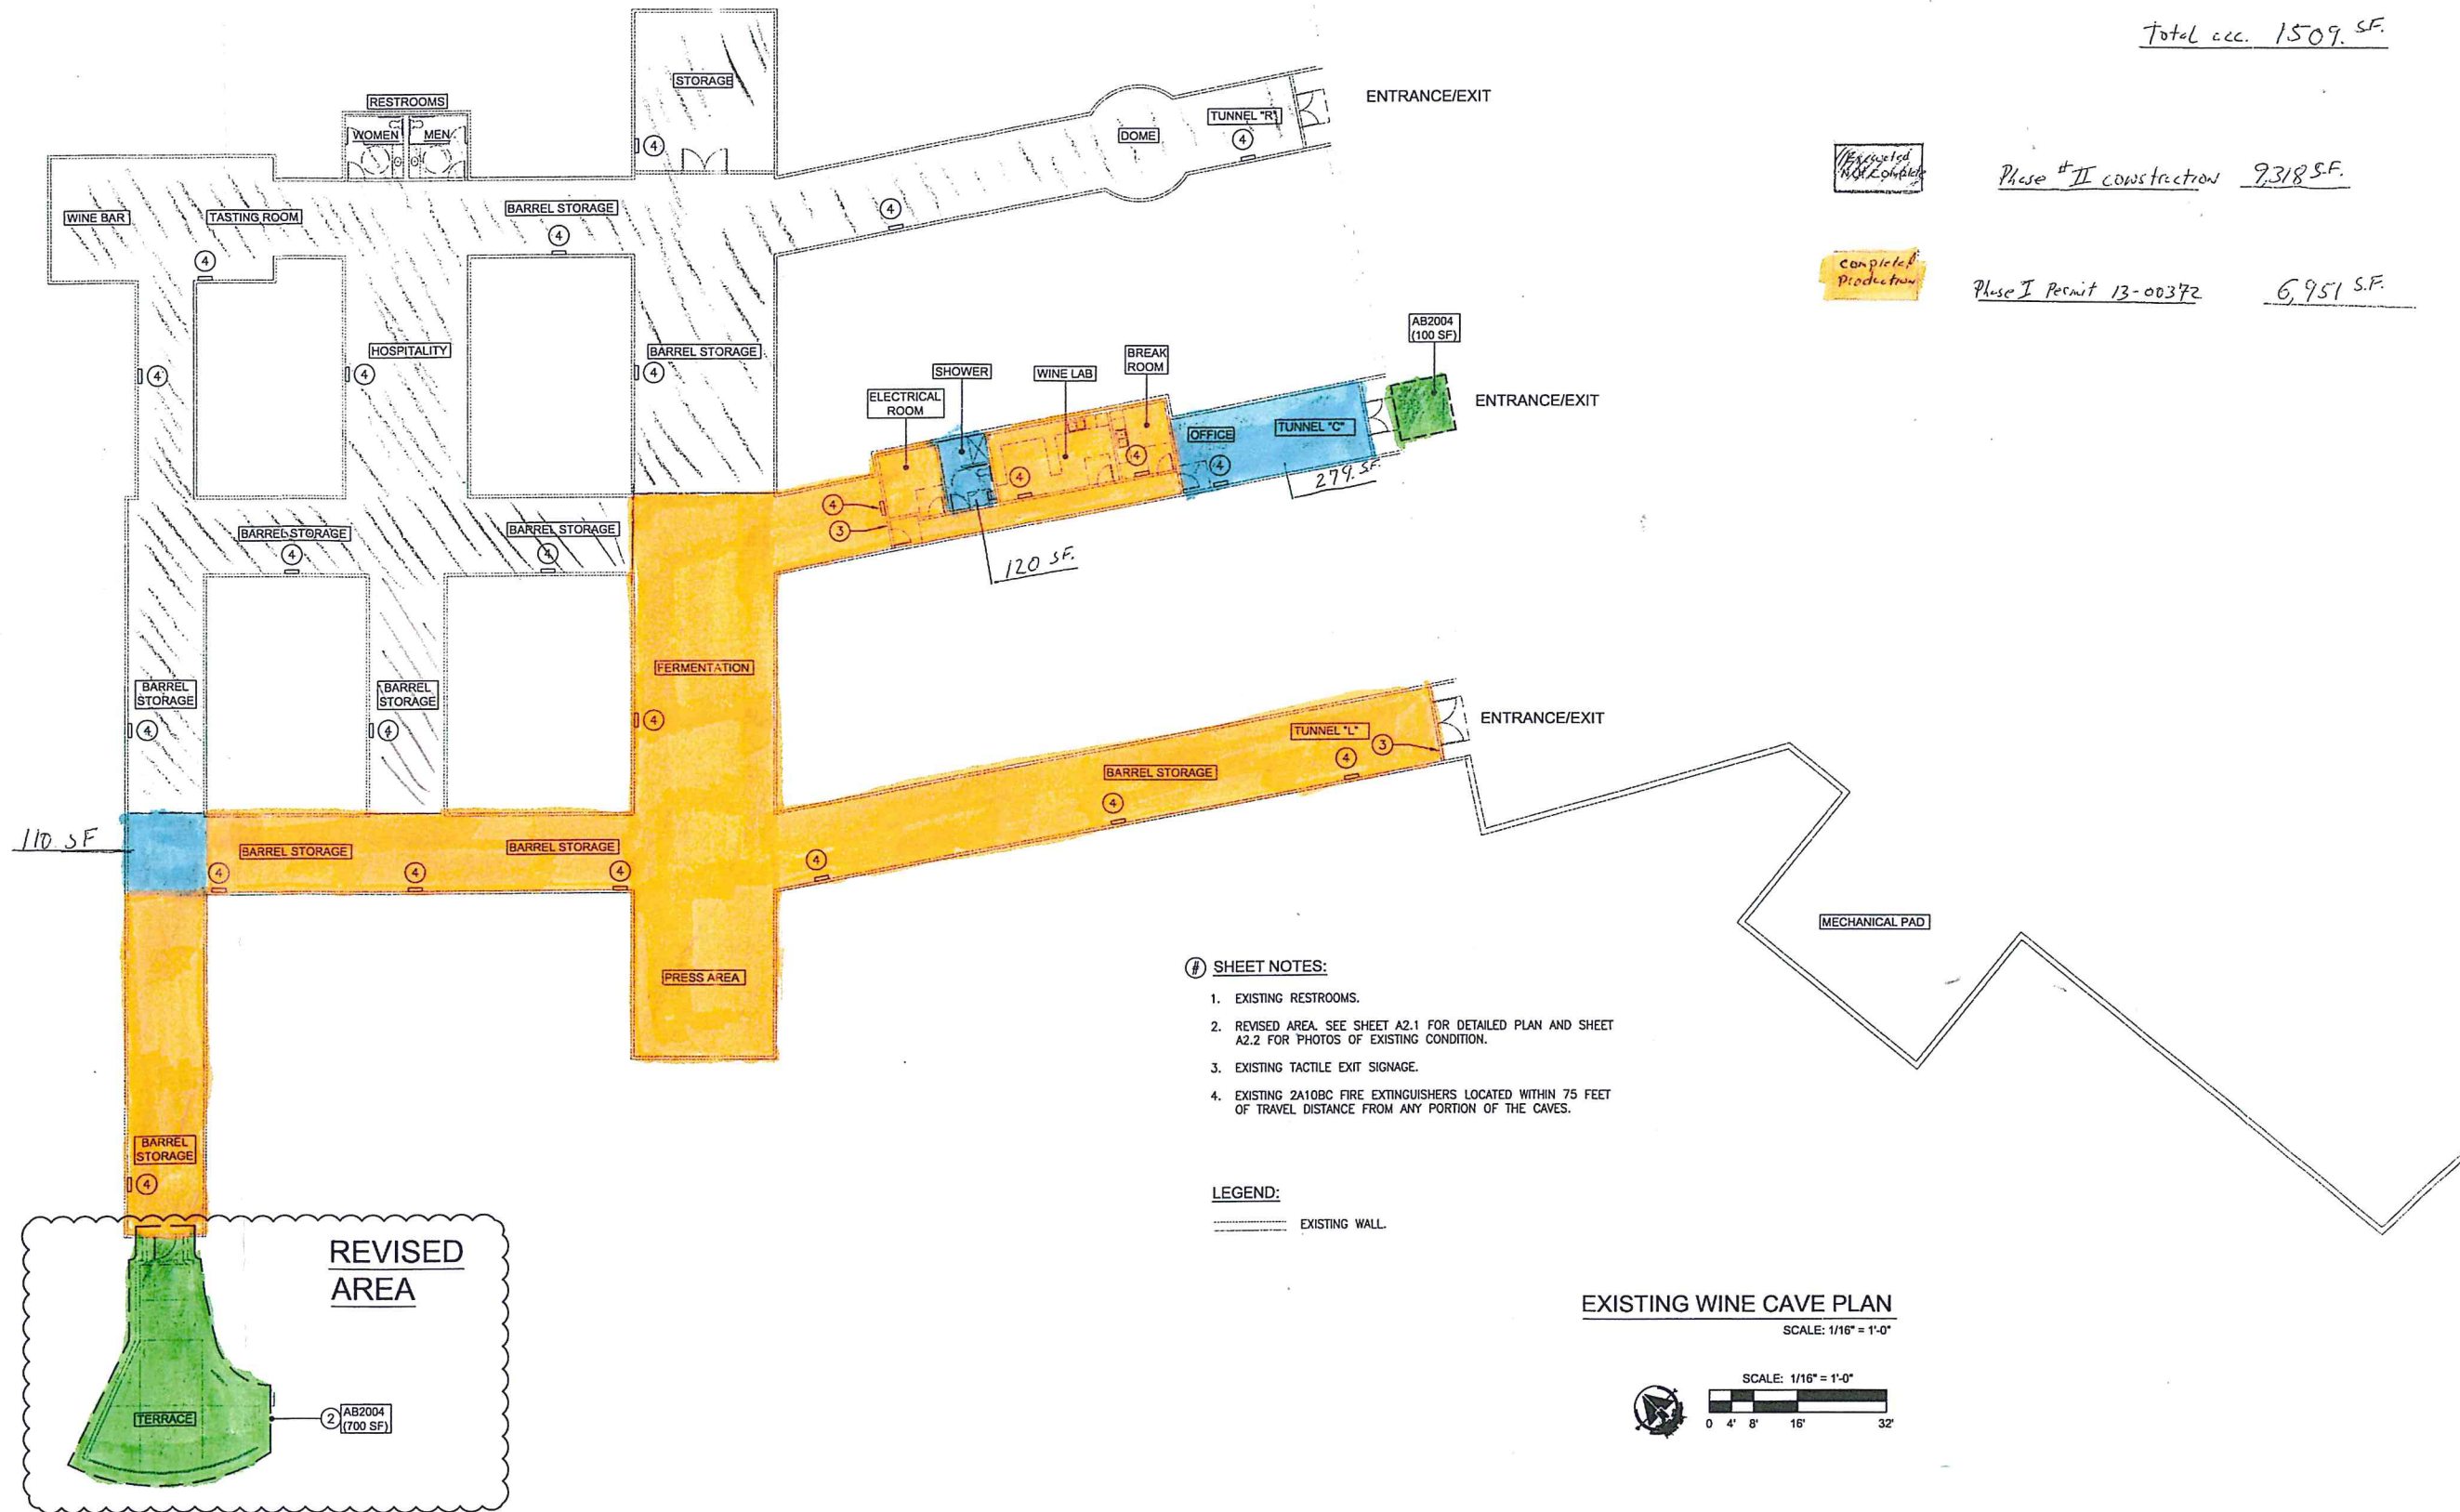

| | |
|----------------------------|----------------------------|
| 279 SF | |
| 120 SF | |
| 110 SF | |
| 100 SF | |
| 700 SF | |
| 100 SF | |
| 100 SF | |
| Accessories | Bld. total Acc. 509 SF |
| Outdoor Accessories | Outdoor Acc. total 1000 SF |

Total acc. 1509 SF.

| | |
|-------------------------|-----------|
| Phase II construction | 9,318 SF. |
| Phase I Permit 13-00372 | 6,951 SF. |

- SHEET NOTES:**
- EXISTING RESTROOMS.
 - REVISED AREA. SEE SHEET A2.1 FOR DETAILED PLAN AND SHEET A2.2 FOR PHOTOS OF EXISTING CONDITION.
 - EXISTING TACTILE EXIT SIGNAGE.
 - EXISTING 2A10BC FIRE EXTINGUISHERS LOCATED WITHIN 75 FEET OF TRAVEL DISTANCE FROM ANY PORTION OF THE CAVES.

LEGEND:
 --- EXISTING WALL

EXISTING WINE CAVE PLAN
 SCALE: 1/16" = 1'-0"

