

Materra, Cunat Family Vineyards: Site Photographs



Winery Entrance



Winery, north side



Winery, view of south side




Winery, view between buildings



Winery Interior, Barrel Storage



Winery Interior, Tank Storage

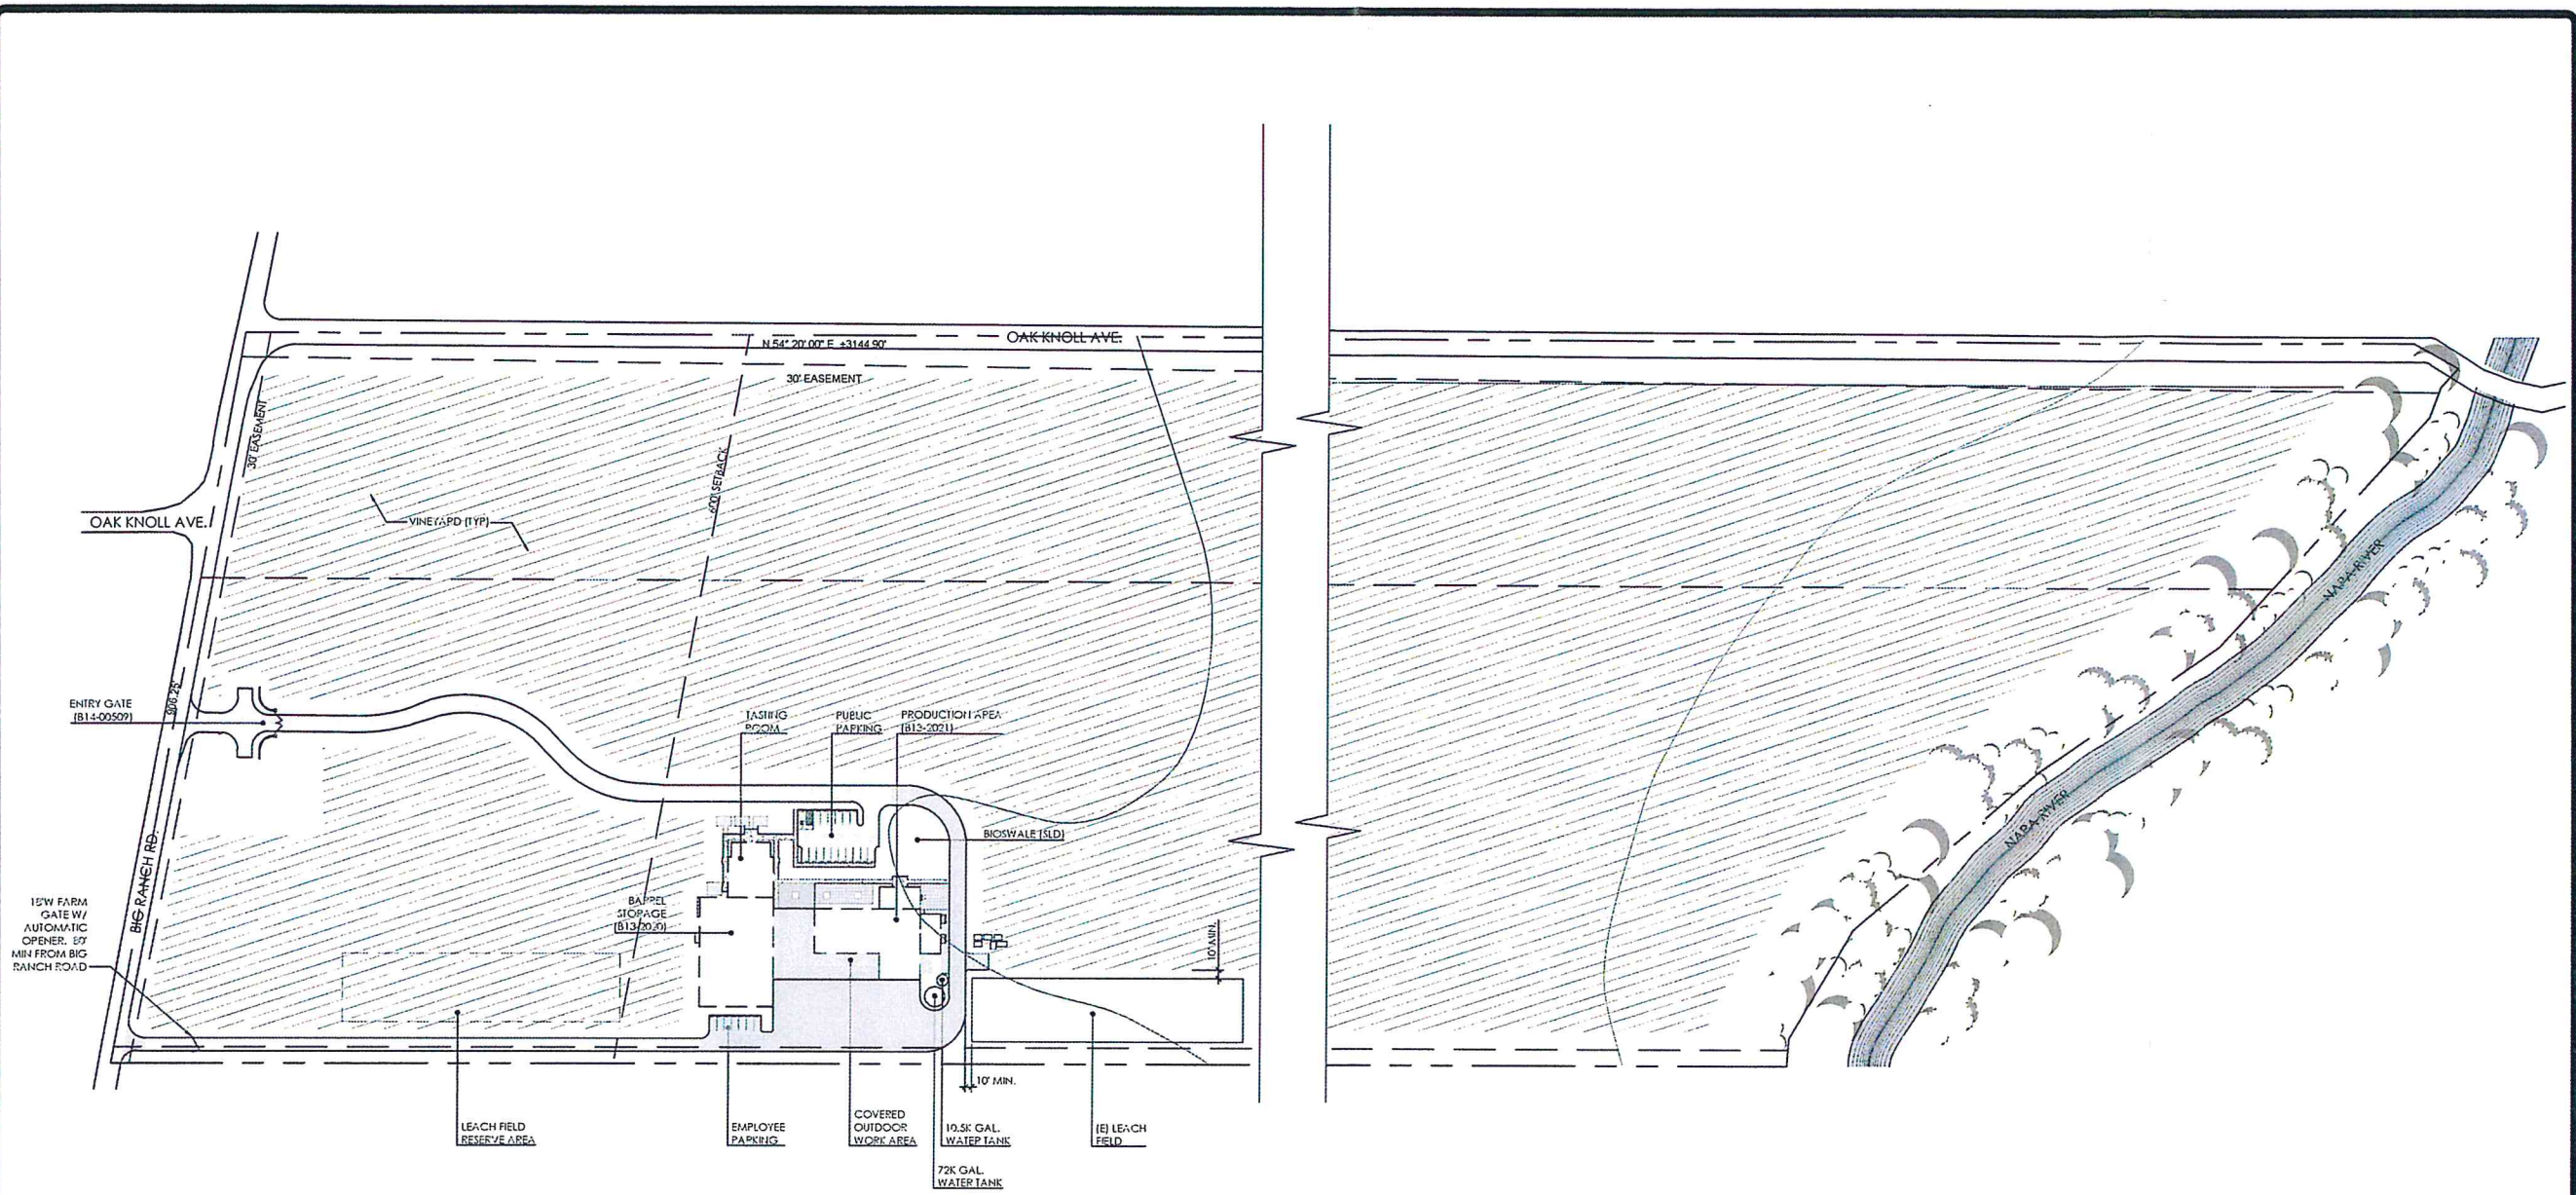

01 SITE PLAN
1" = 100'



REVISIONS	BY
CONST. SET 2/28/2014	JL
CONST. SET 5/12/2014	JL
HOSP. REV 11/25/2014	JL

d & a
darosa & associates
4754 Loma Verde Blvd., Ste. 202
Napa, CA 94558
Tel: 707.251.4477 Fax: 707.251.4473



MATERRA WINERY
4326 BIG RANCH ROAD
NAPA, CA 94558
5/12/14 - CONSTRUCTION SET
- DELTA 2

SITE PLAN


DRAWN JL
CHECKED JD
DATE 12/12/13
SCALE AS NOTED
JOB NO. 3.183
SHEET

AS1.02

OF SHEETS

3183-AS-102-100-SP -AS1.02-D, 4/7/2015 12:25 PM

3183A51-02-103-SF_A3103-D_4/7/2015 12:25 PM

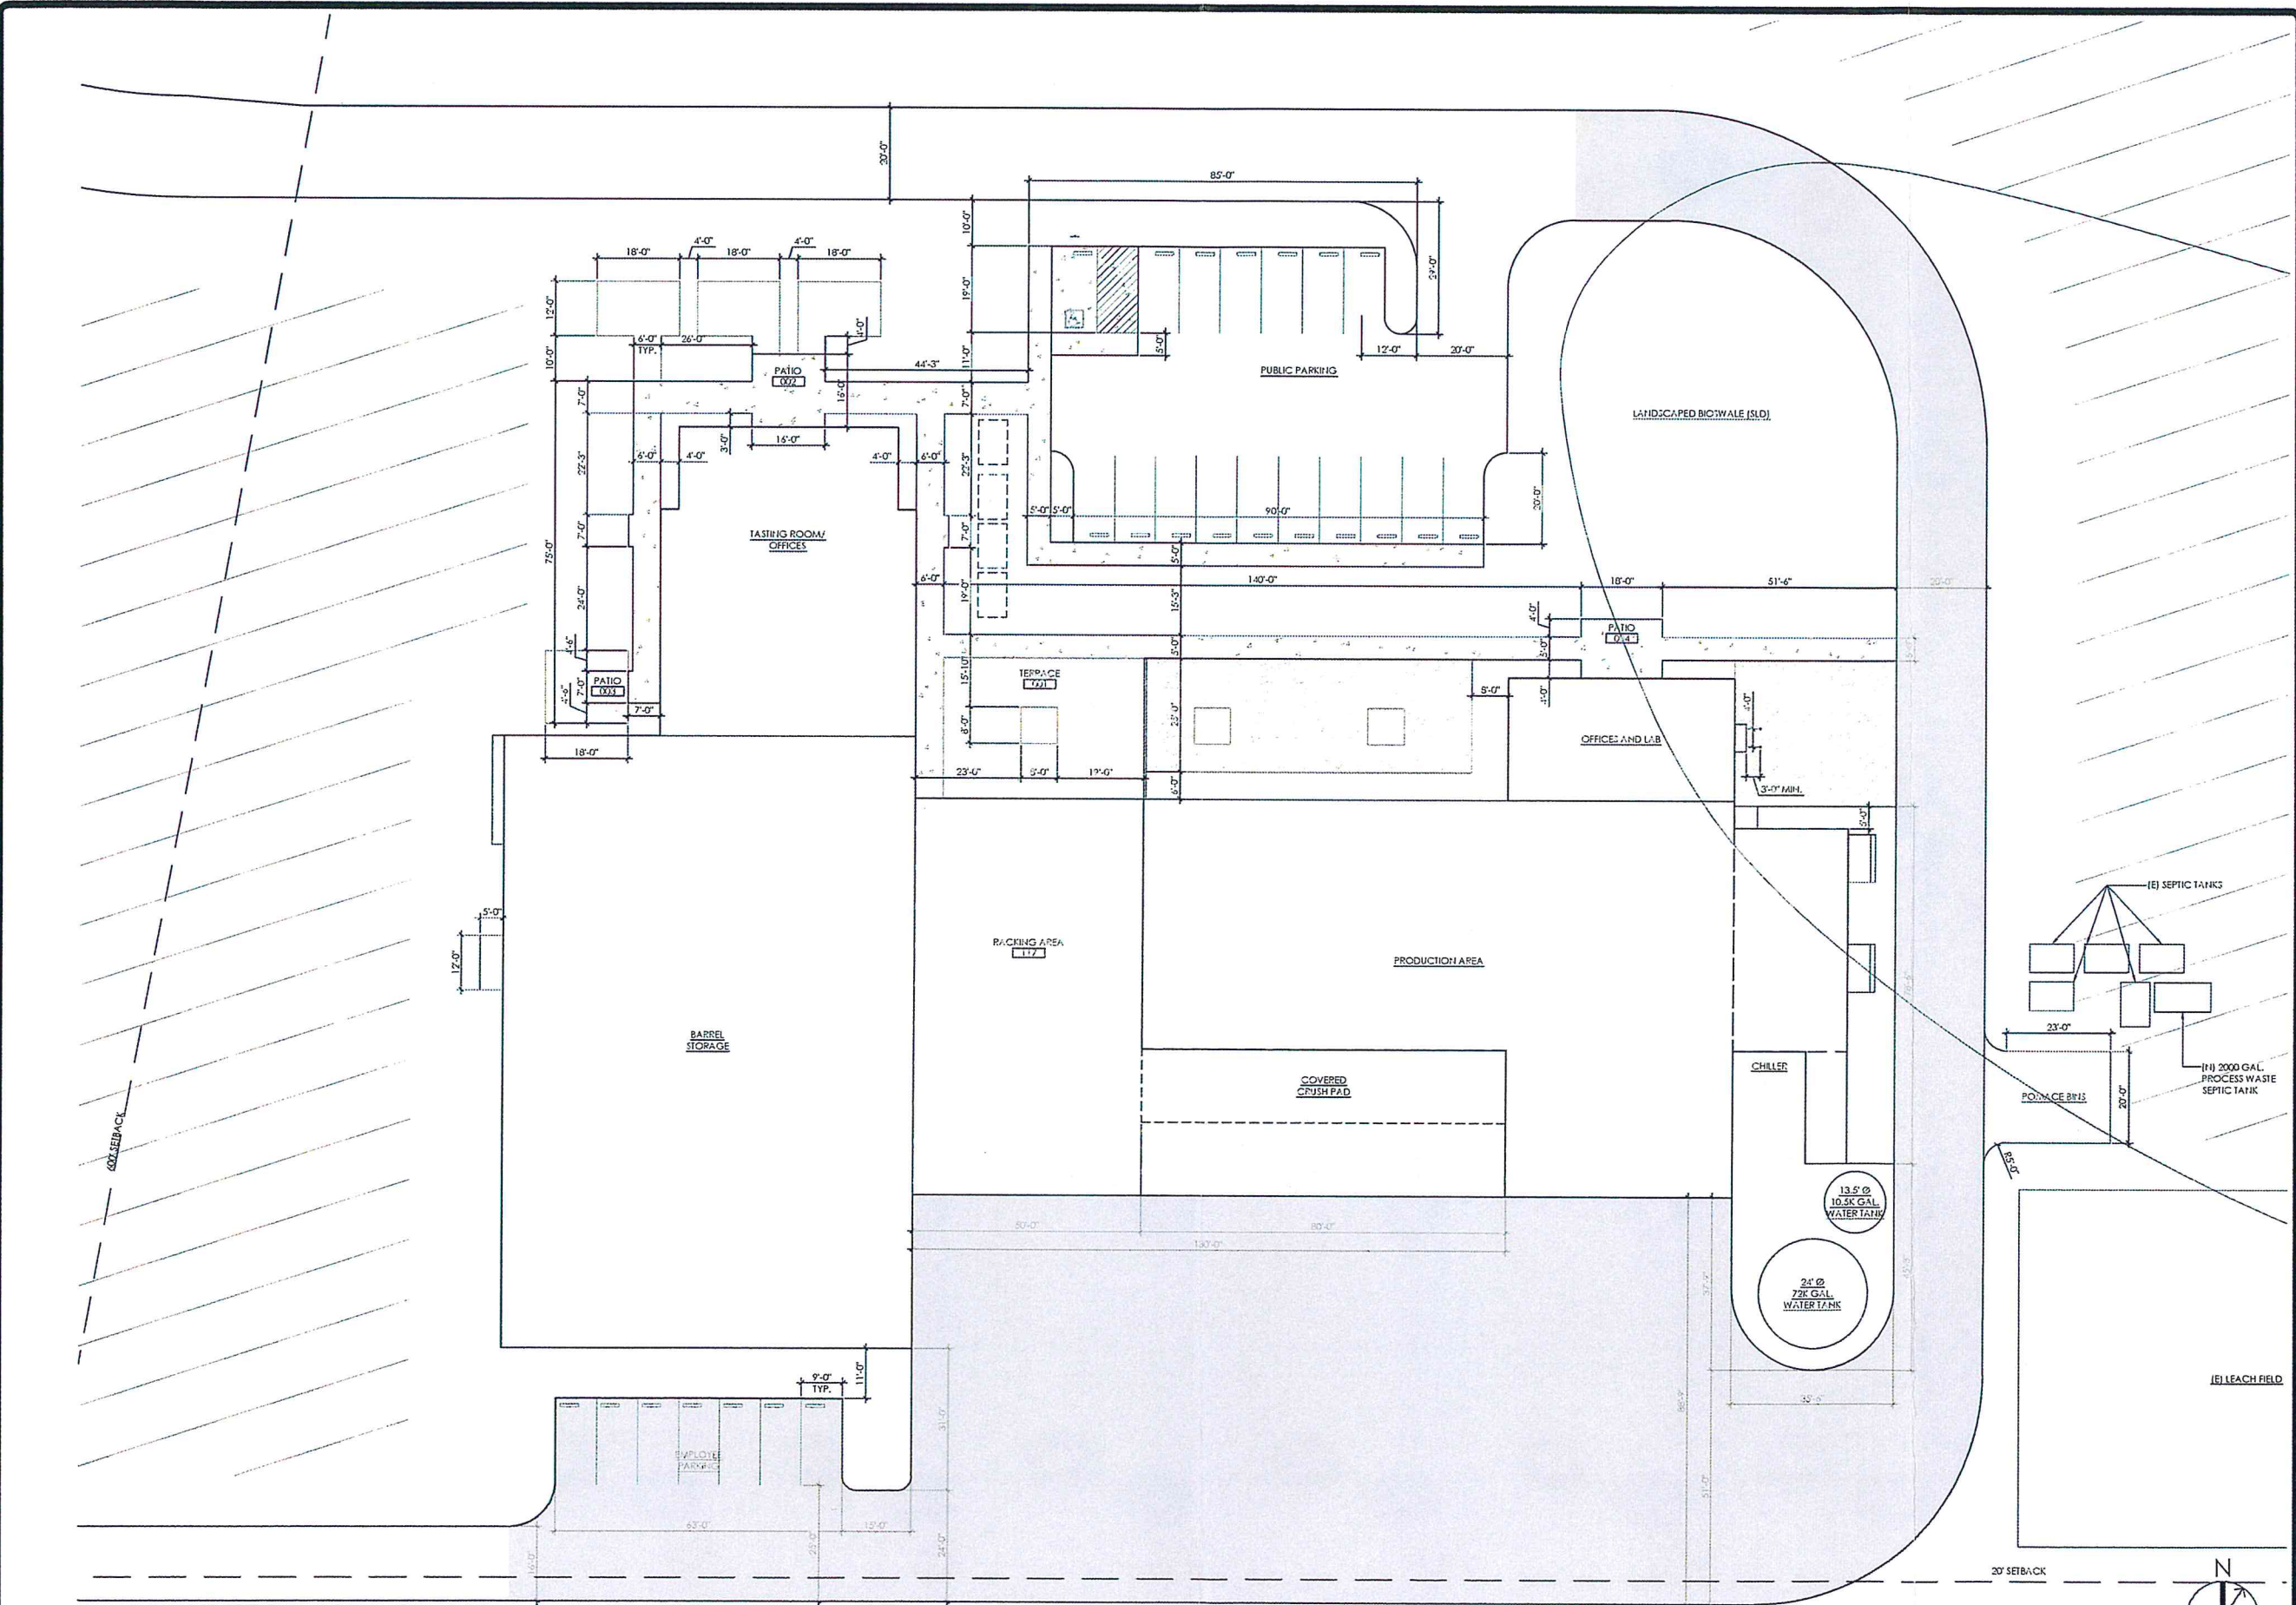

01 BUILDING SITE PLAN 1/16" = 1'-0"

REVISIONS	BY
△ CONST. SET 2/23/2014	JL
△ CONST. SET 5/12/2014	JL
△ HOP. REV 11/25/2014	JL
△	

d & a
darosa & associates
 225 S. F STREET, SUITE 200
 NAPA, CA 94558
 TEL: 707-252-4072 FAX: 707-252-4073



MATERRA WINERY
 4322 BIG RANCH ROAD
 NAPA, CA 94558
 5/12/14 - CONSTRUCTION SET
 - DELIA 2

BUILDING SITE PLAN

DRAWN	JL
CHECKED	JD
DATE	12/12/13
SCALE	AS NOTED
JOB NO.	3.183
SHEET	

AS1.03

OF SHEETS