


“E”

Graphics

NAPA COUNTY LAND USE PLAN 2008 – 2030

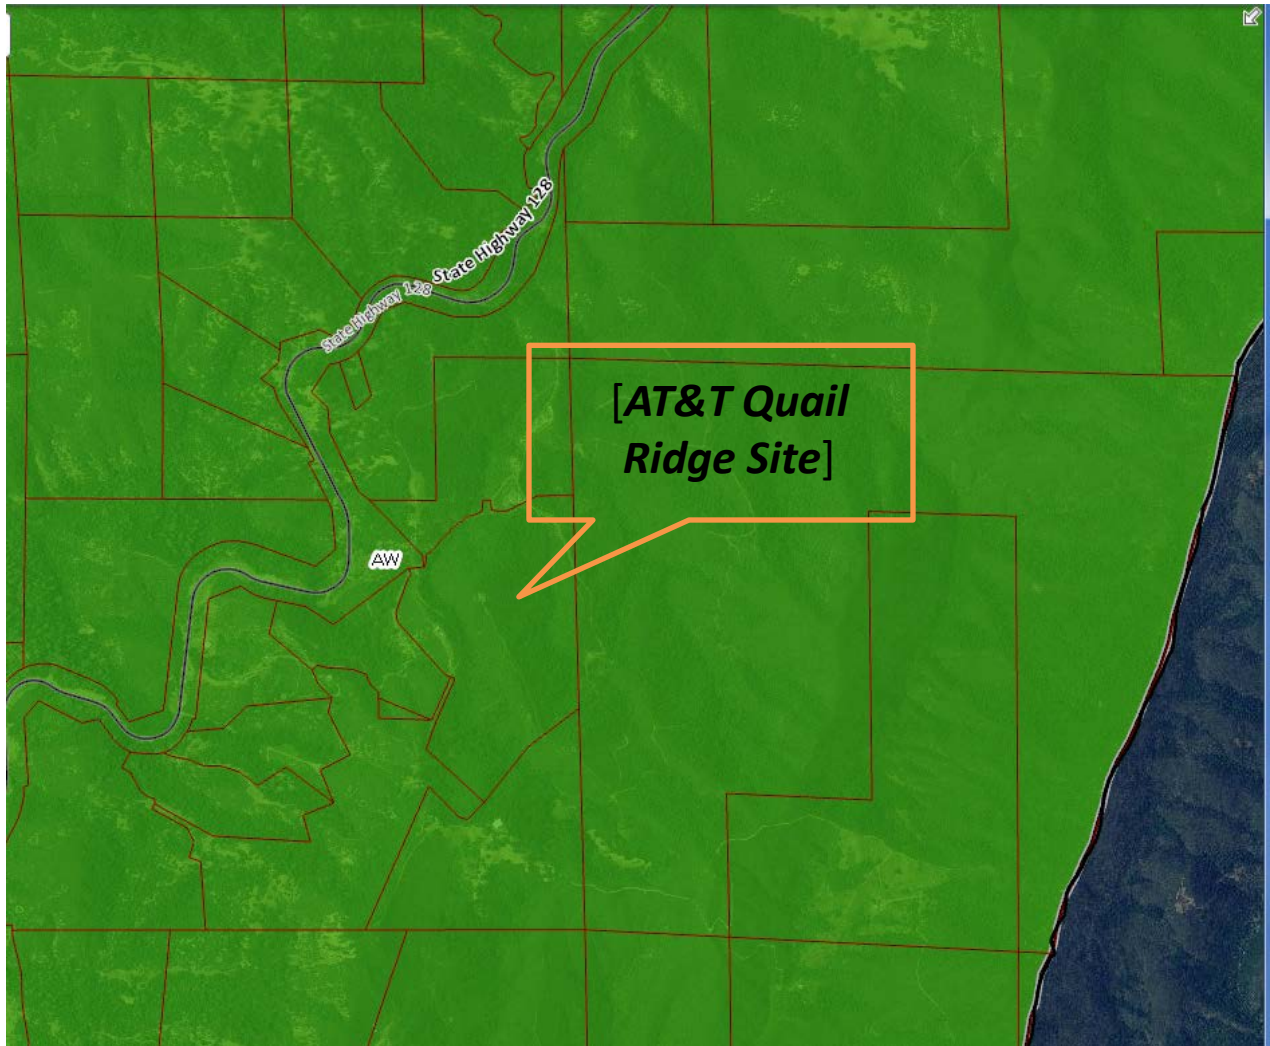

LEGEND



URBANIZED OR NON-AGRICULTURAL

- Study Area
- Cities
- Urban Residential*
- Rural Residential*
- Industrial
- Public-Institutional
- Napa Pipe Mixed Use


OPEN SPACE

- Agriculture, Watershed & Open Space
- Agricultural Resource

TRANSPORTATION


- Mineral Resource
- Limited Access Highway
- American Canyon ULL
- City of Napa RUL
- Landfill - General Plan
- Road
- Airport
- Railroad
- Airport Clear Zone

* See Action Item AG/LU-114.1 regarding agriculturally zoned areas within these land use designations

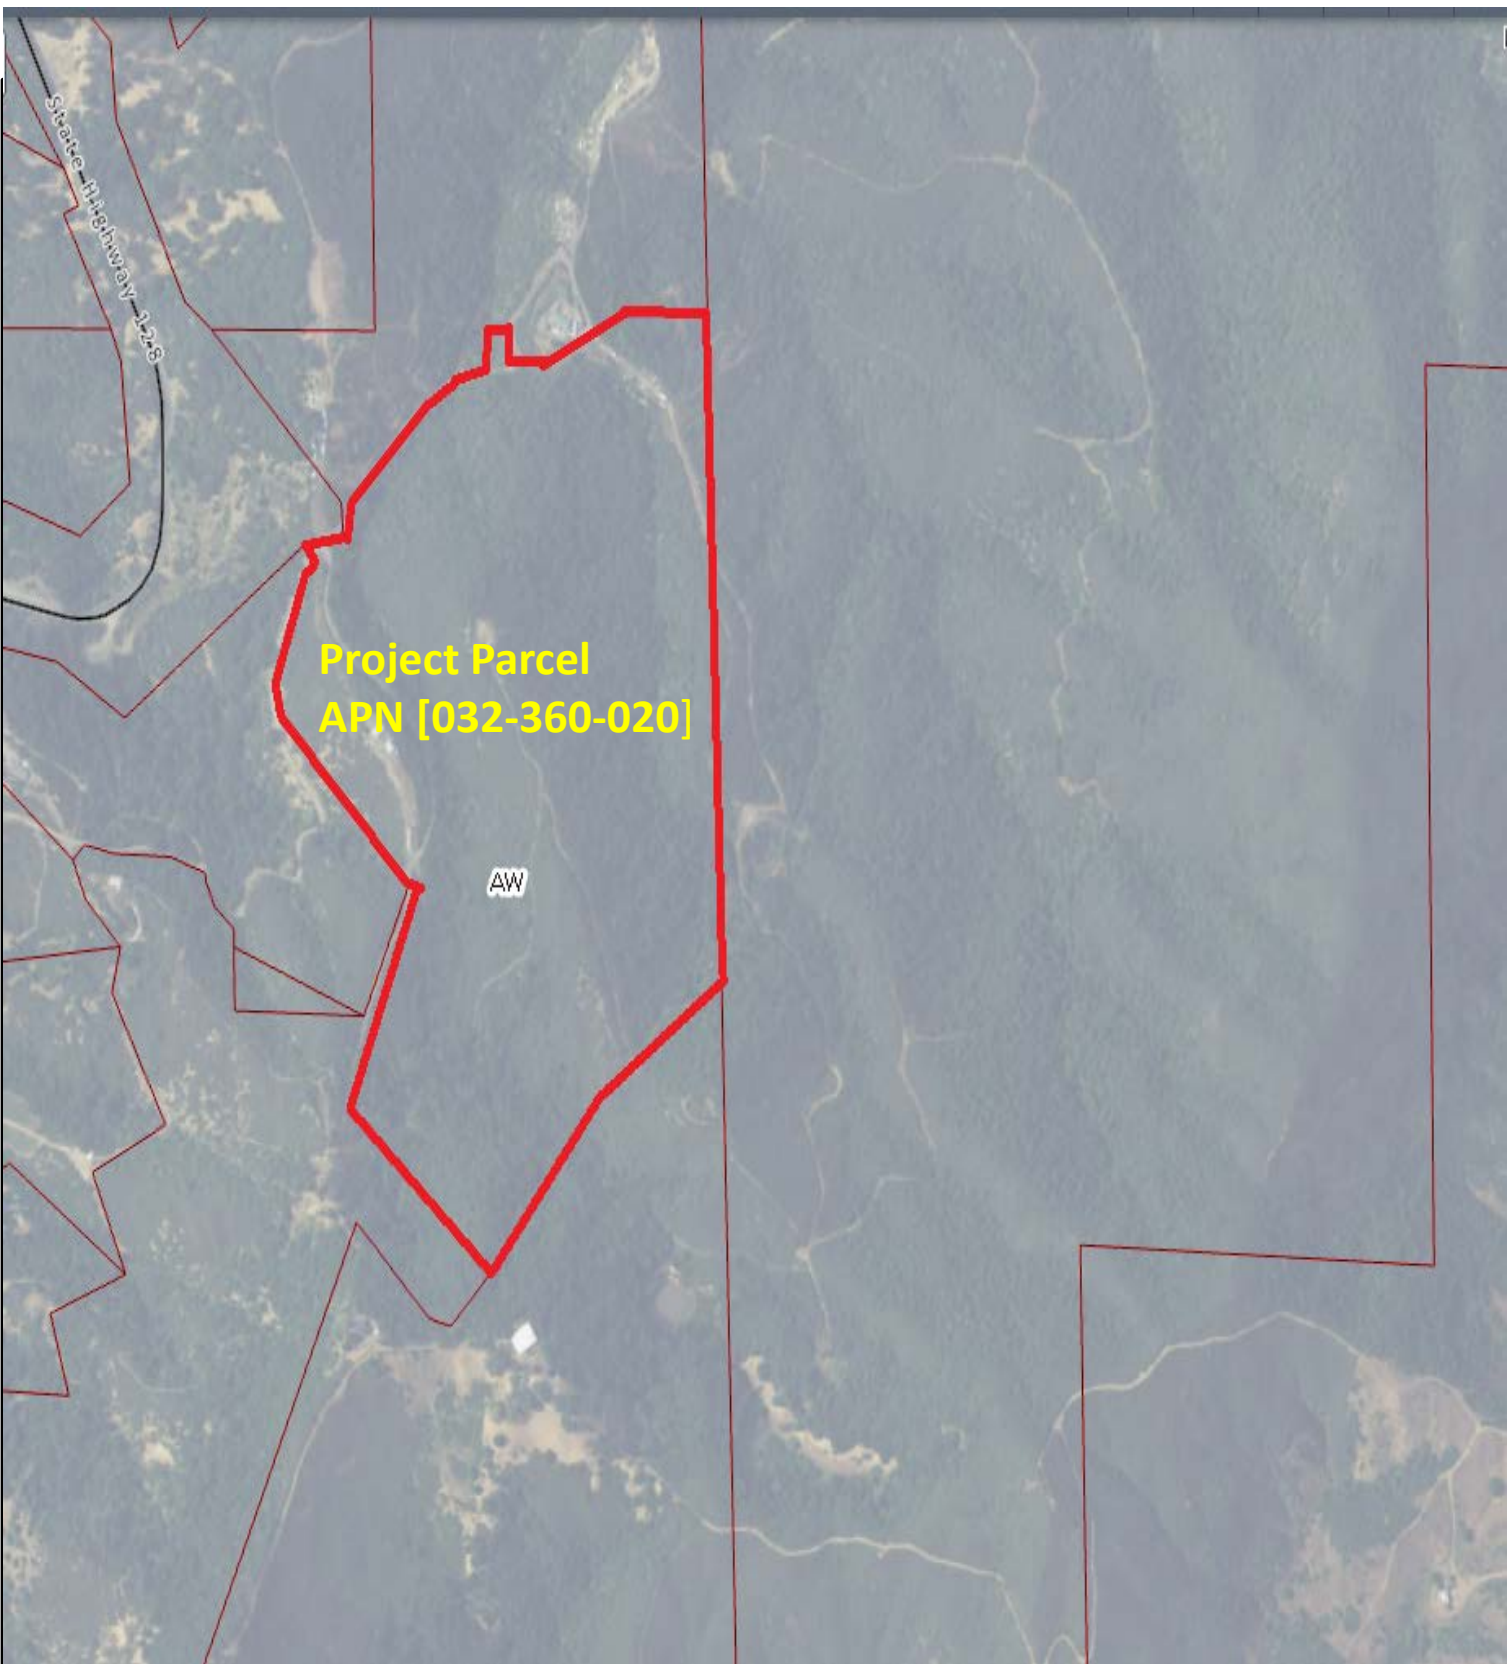


LEGEND

- Zoning
- Parcels

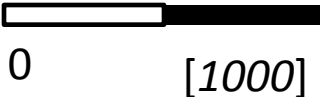


ZONING MAP

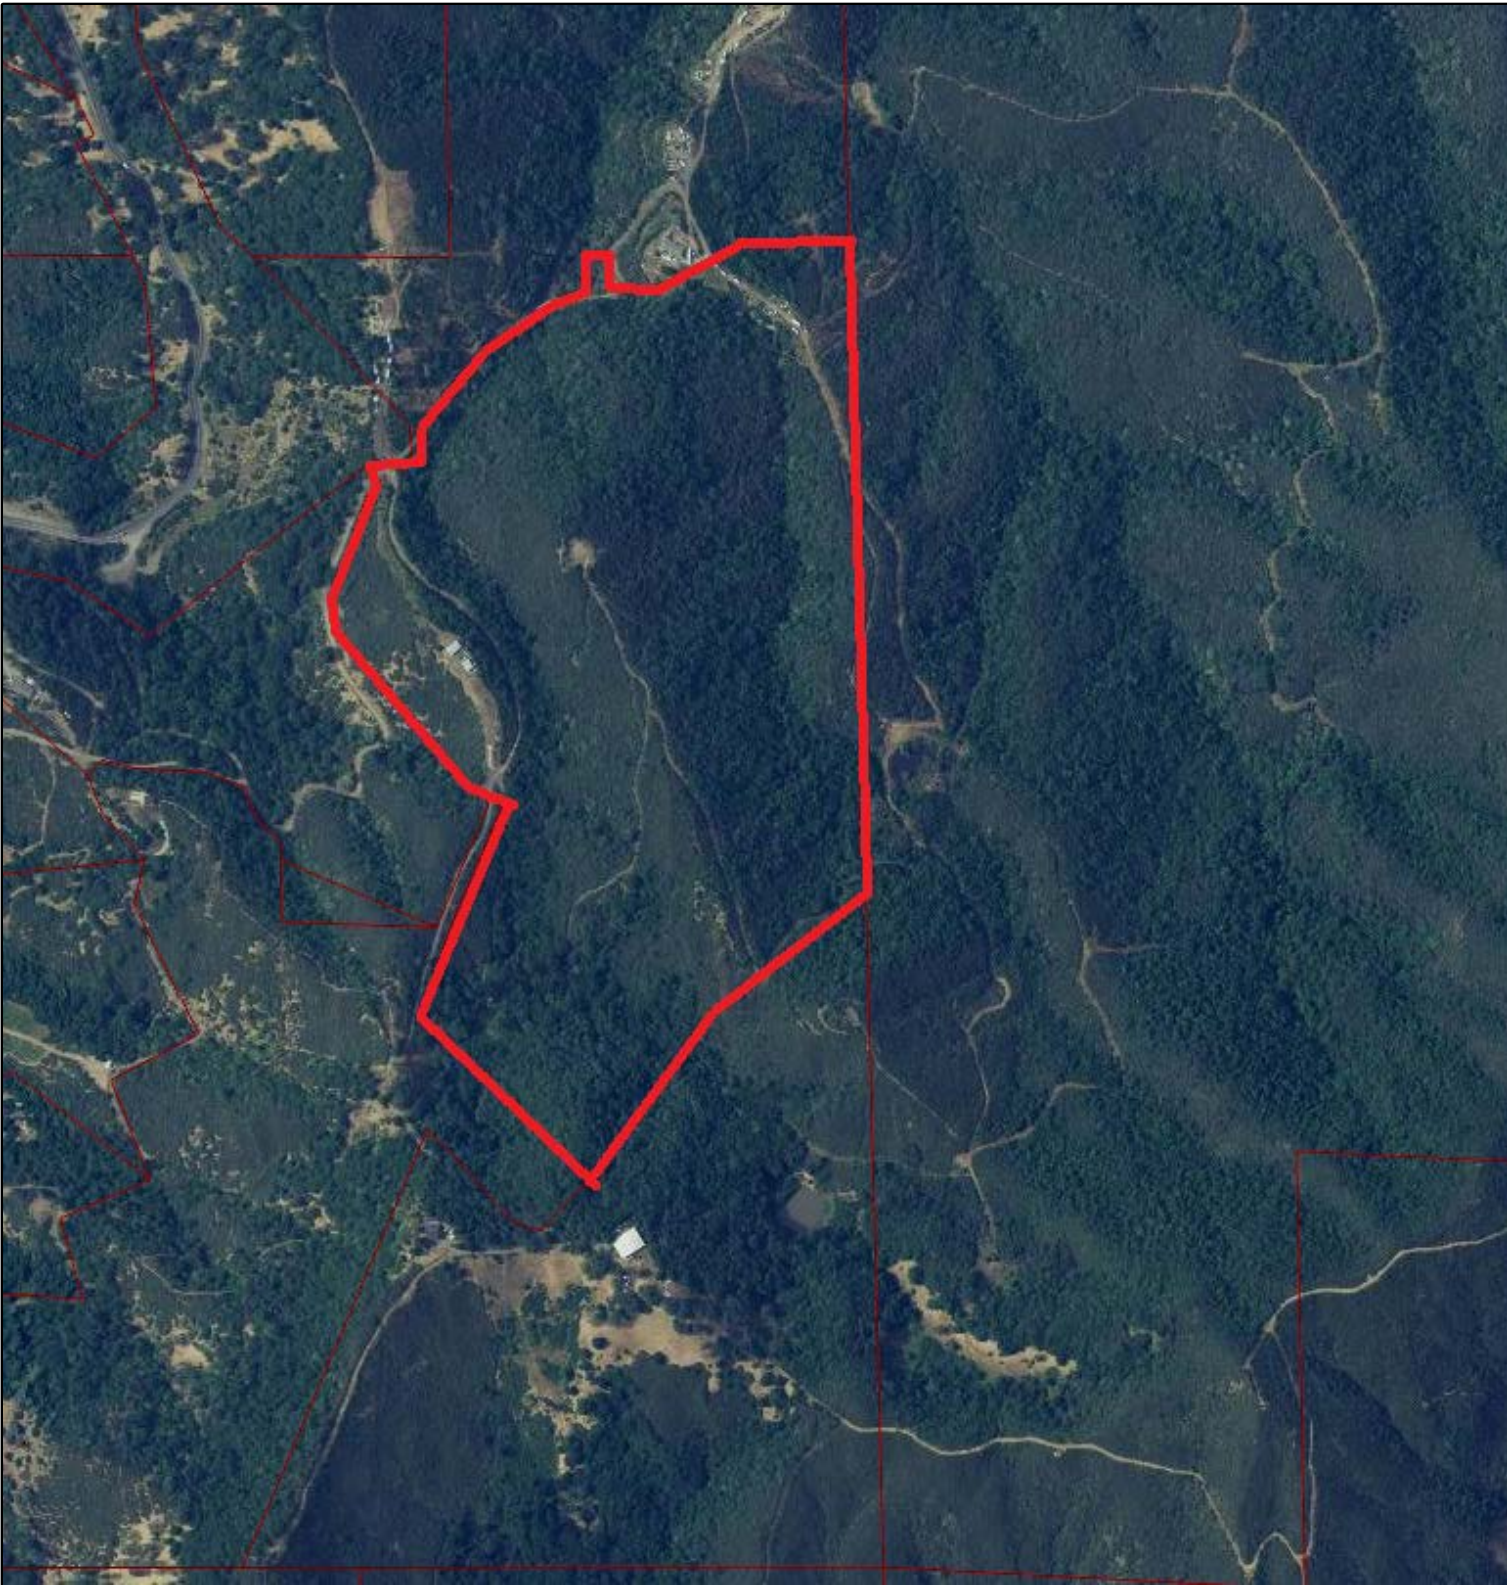


Existing Conditions


Coverage Area

Existing Coverage

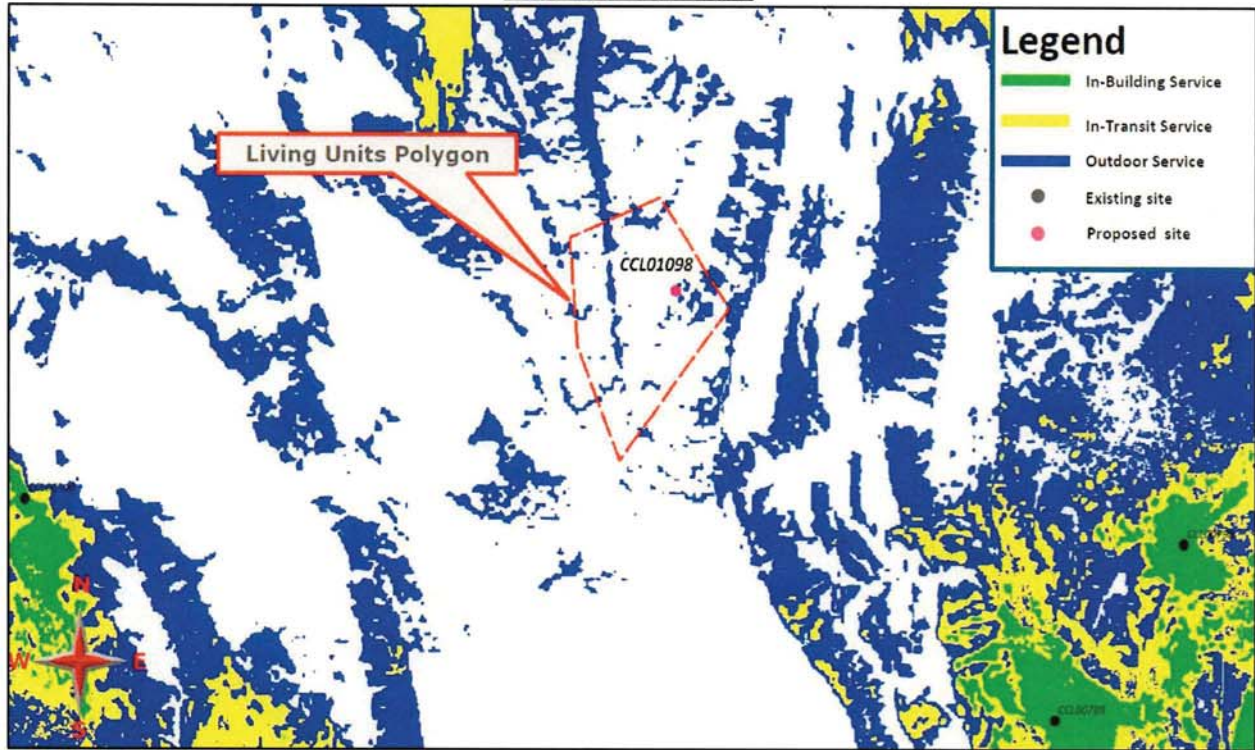

Proposed Coverage

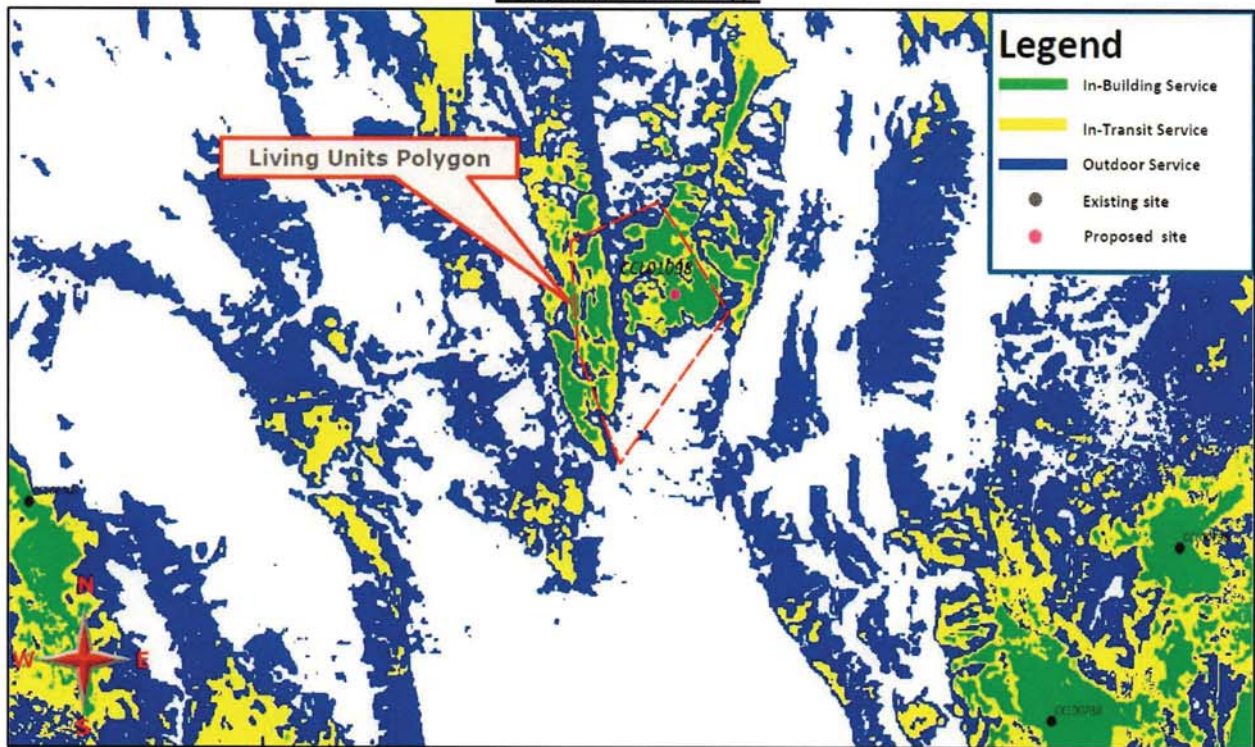


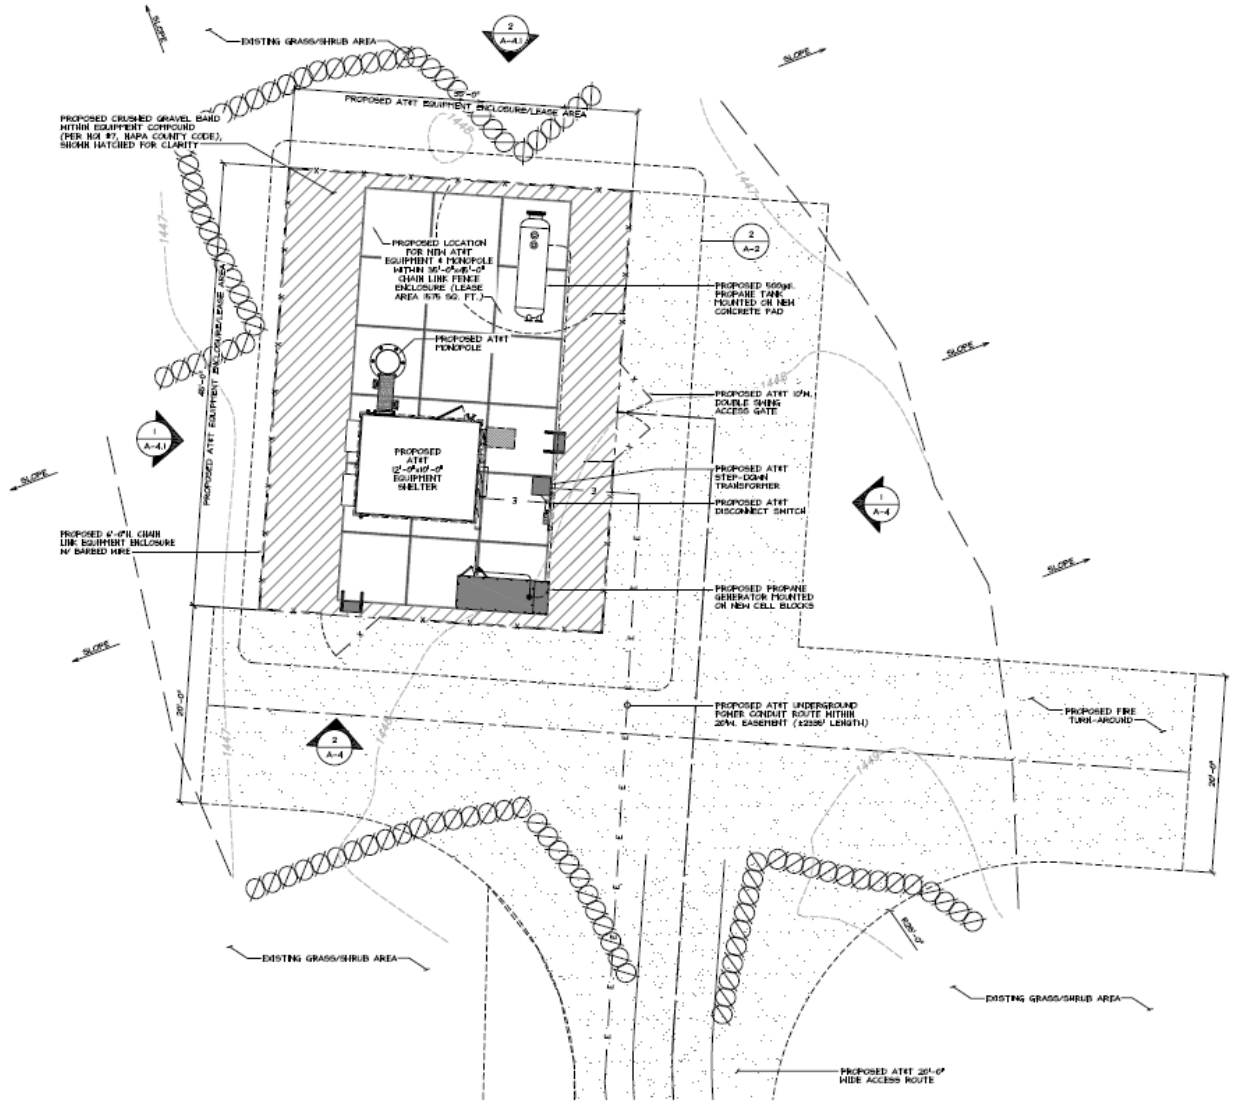

1 ENLARGED COMPOUND PLAN

SITE TYPE: MONOPOLE/SHELTER


3/8" = 1'-0"
 1/8" = 1'-0"

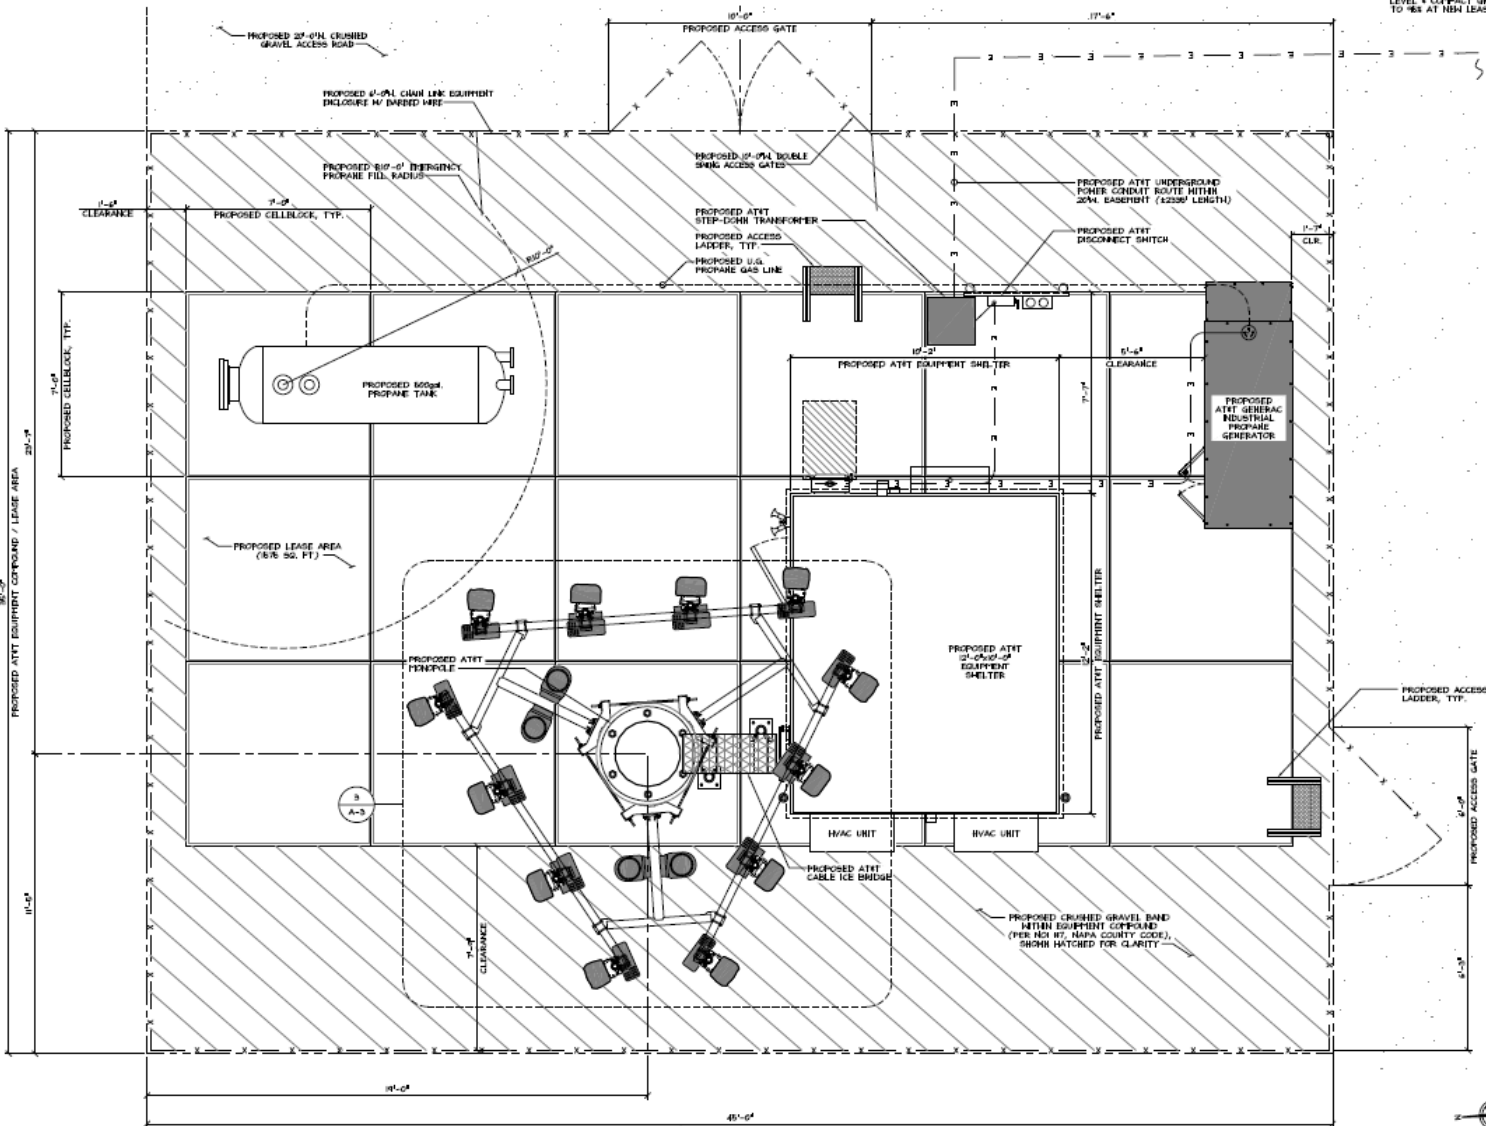


NOTE:
 LEVEL 4 CONTACT GRADE
 TO '88 AT MBN LEASE AREA


1 ENLARGED SITE PLAN

SITE TYPE: MONOPOLE/SHELTER

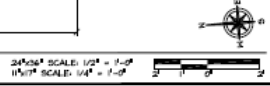


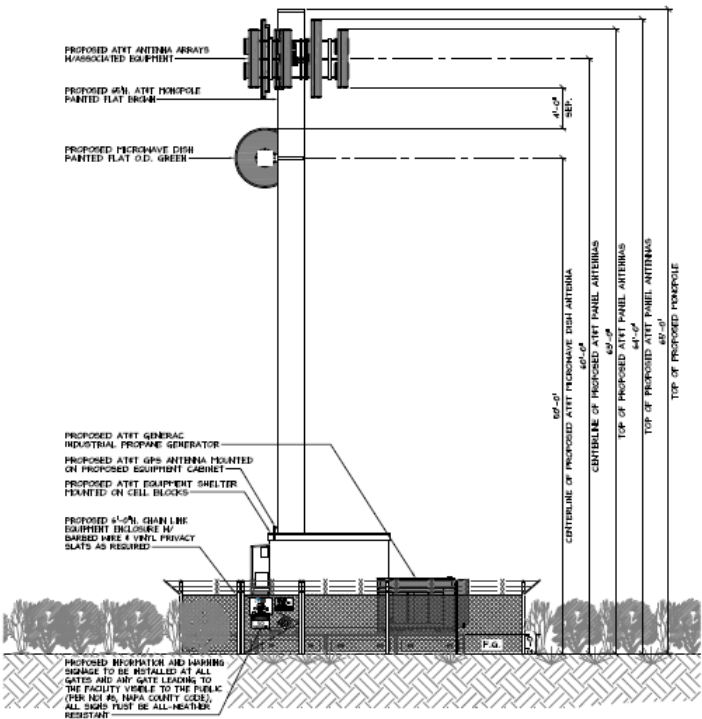

2 PROPOSED SOUTH ELEVATION
 24'-0" SCALE: 3/8" = 1'-0"
 18'-0" SCALE: 3/32" = 1'-0"

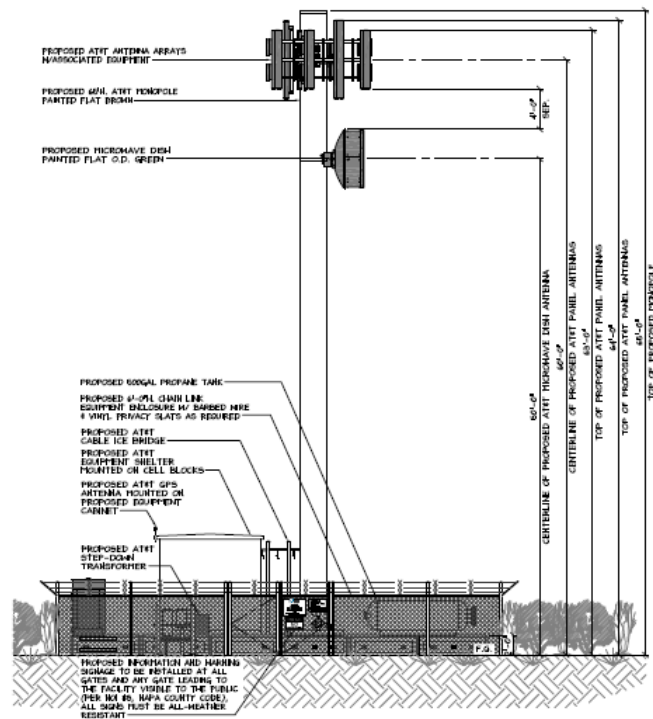


1 PROPOSED EAST ELEVATION
 24'-0" SCALE: 3/8" = 1'-0"
 18'-0" SCALE: 3/32" = 1'-0"

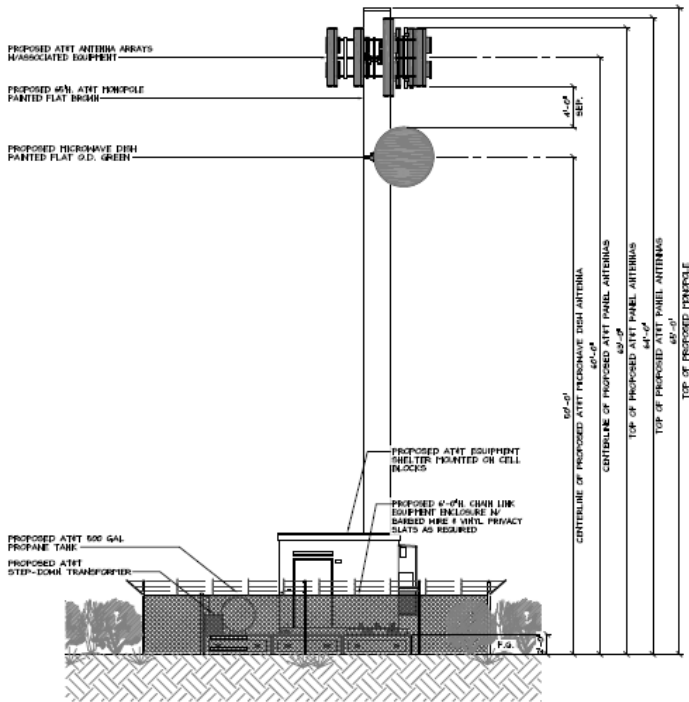

2 PROPOSED NORTH ELEVATION

24'-0" x 4' SCALE: 3/16" = 1'-0"
 1/4" x 1/4" SCALE: 3/32" = 1'-0"

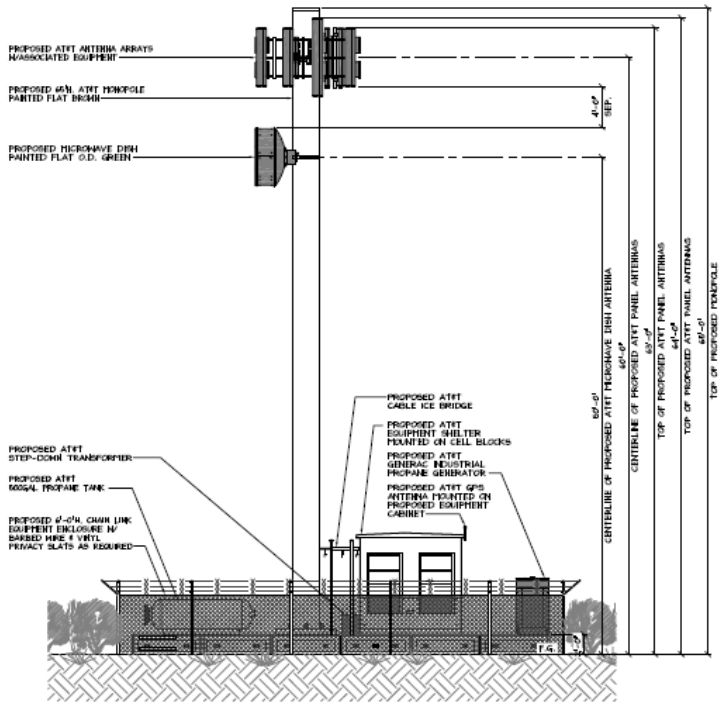

1 PROPOSED WEST ELEVATION

24'-0" x 4' SCALE: 3/16" = 1'-0"
 1/4" x 1/4" SCALE: 3/32" = 1'-0"