


“G”

Graphics Packet

NAPA COUNTY LAND USE PLAN 2008 – 2030

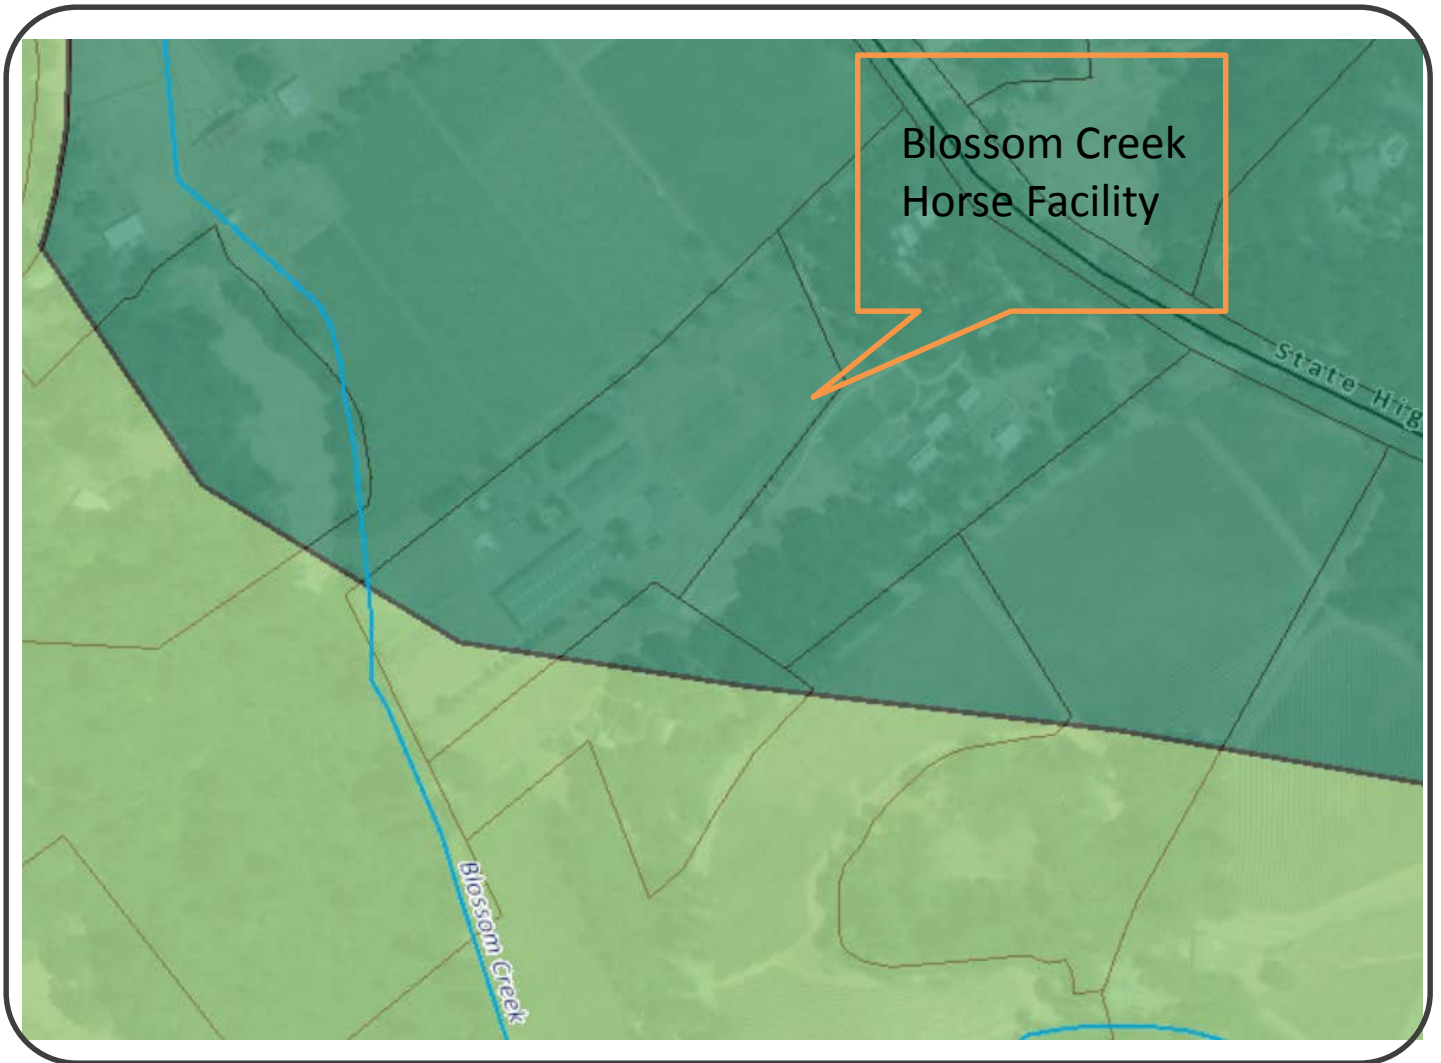

LEGEND



URBANIZED OR NON-AGRICULTURAL

- Study Area
- Cities
- Urban Residential*
- Rural Residential*
- Industrial
- Public-Institutional
- Napa Pipe Mixed Use

OPEN SPACE

- Agriculture, Watershed & Open Space
- Agricultural Resource

TRANSPORTATION

- Mineral Resource
- Limited Access Highway
- American Canyon ULL
- City of Napa RUL
- Landfill - General Plan
- Road
- Airport
- Railroad
- Airport Clear Zone

* See Action Item AG/LU-114.1 regarding agriculturally zoned areas within these land use designations



LEGEND


- Zoning
- Parcels



ZONING MAP



Existing Conditions

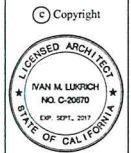

Revisions


IVAN M. LUKRICH
 ARCHITECT
 P.O. BOX 1642, SANTA ROSA, CA 95402
 VOICE: 707.573.8391 FAX: 707.573.3012

BLOSSOM CREEK FARM
 A/N 017-110-028
 HIGHWAY 128
 CALISTOGA, CALIFORNIA

SITE PLAN




Job Number
 FISH
 Drawn By
 IML
 Scale
 1" = 50'-0"
 Date
 8-14-2017
 Sheet Number

C1
 of

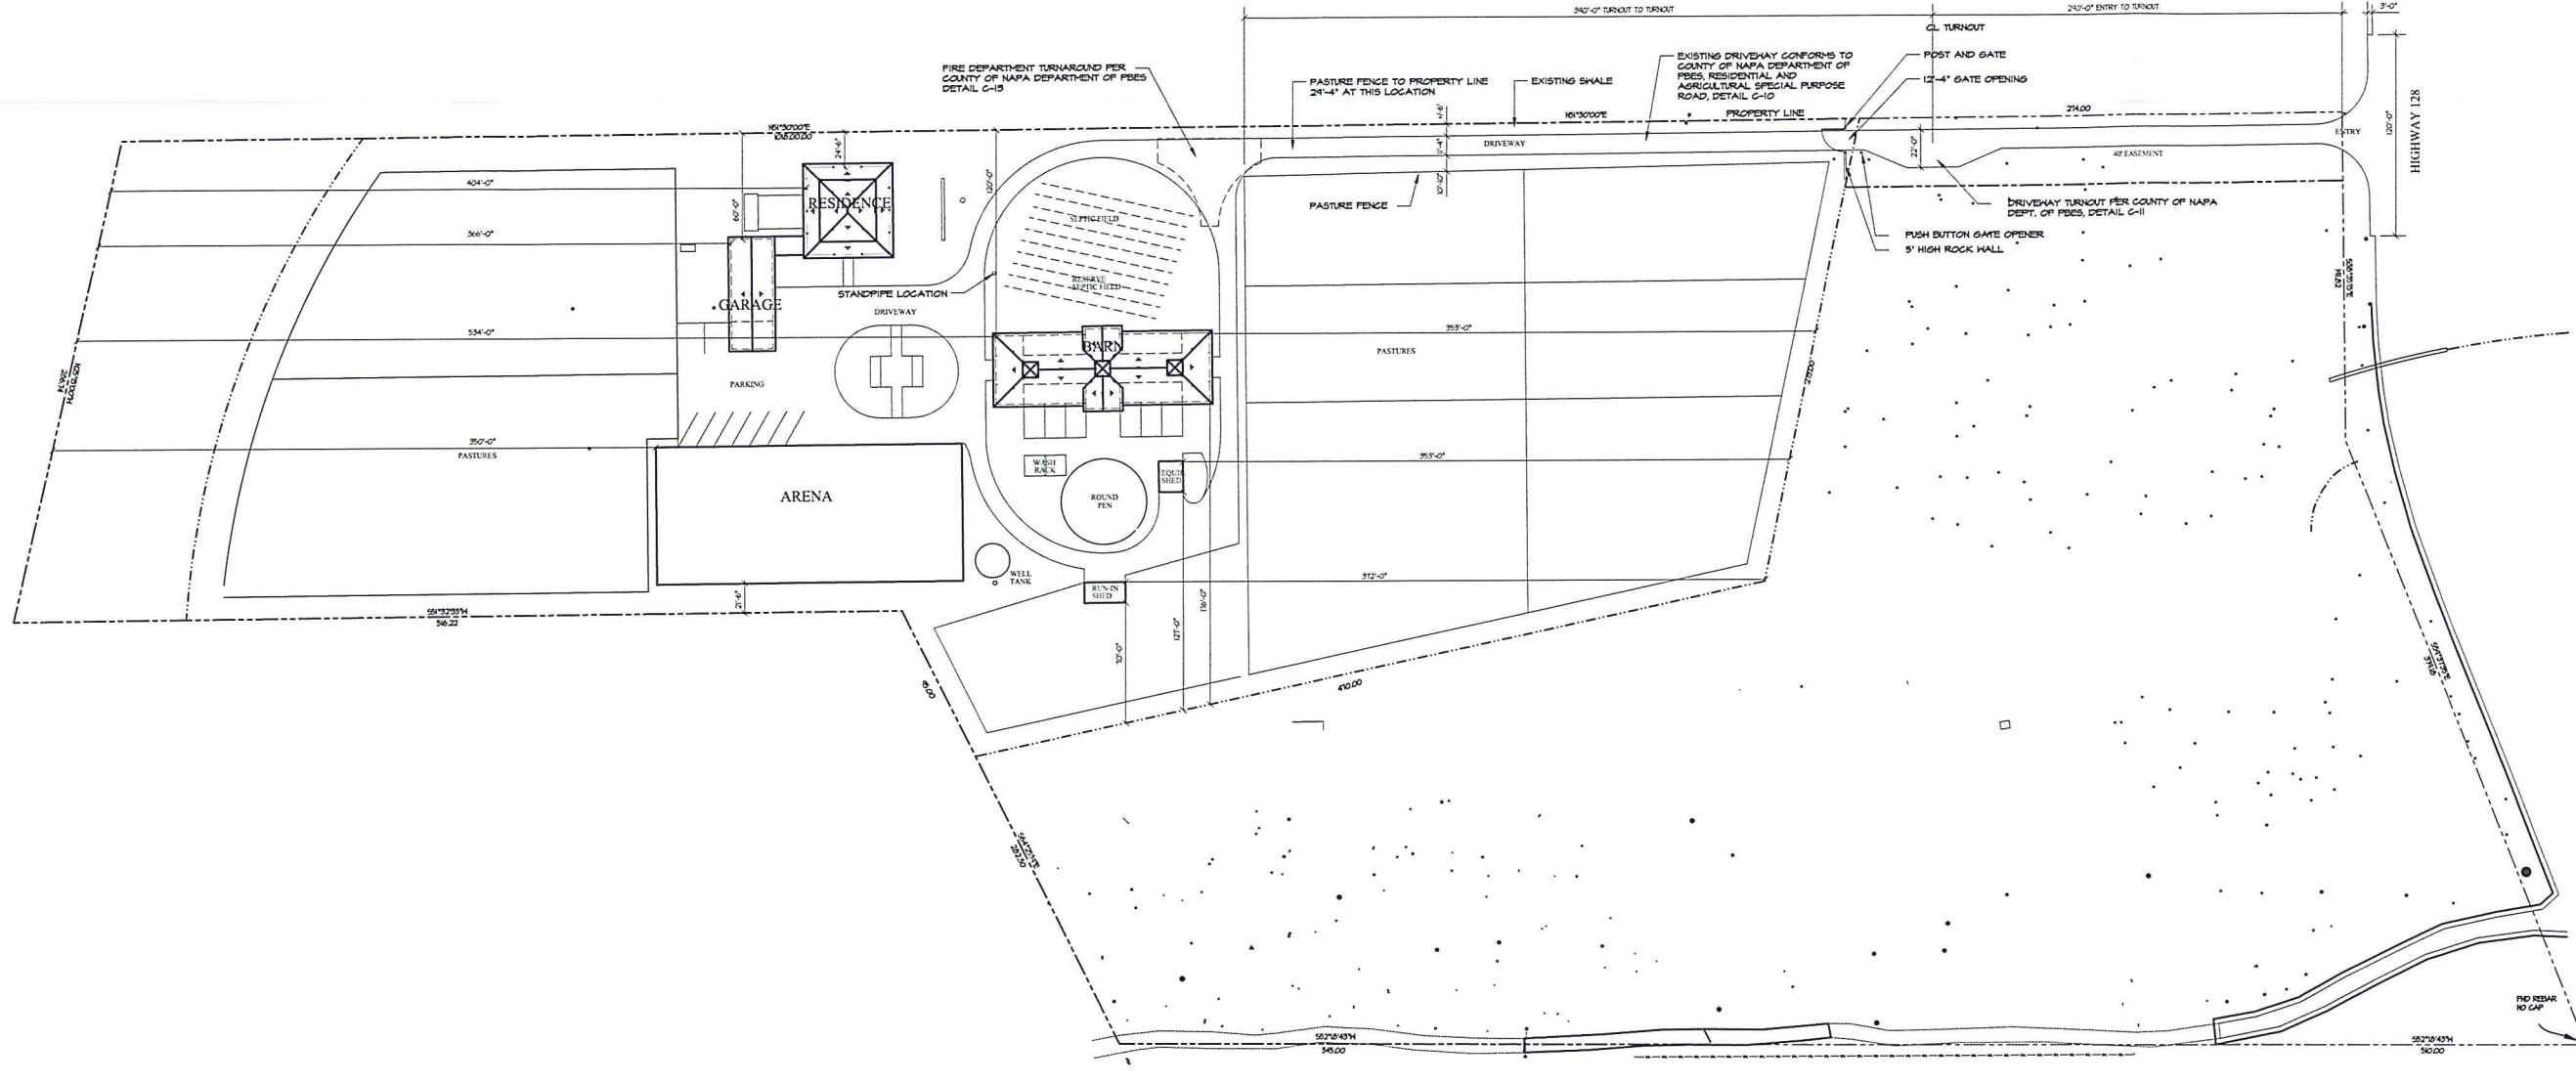


SITE PLAN

1" = 50'-0"

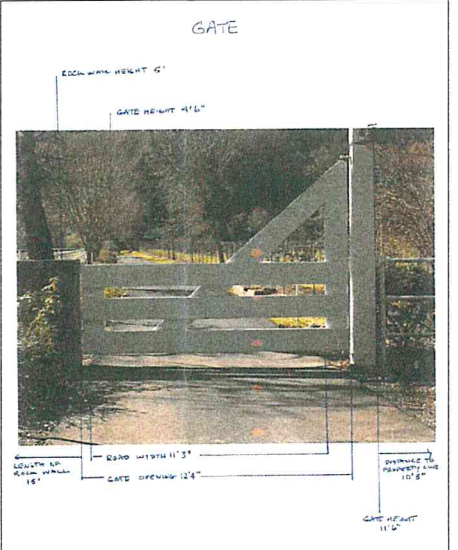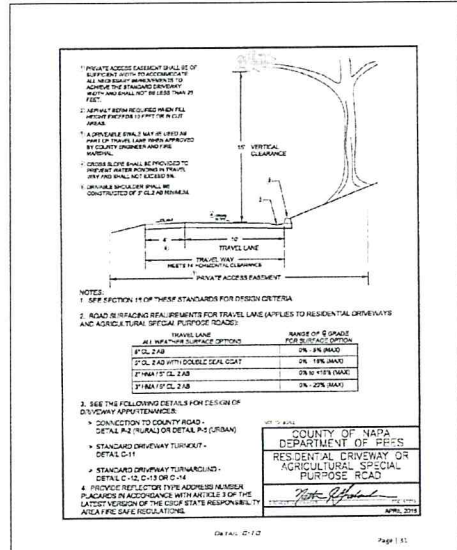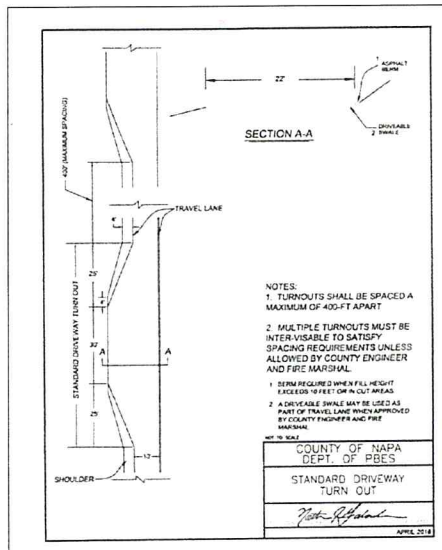

RECEIVED
 AUG 17 2017
 Napa County Planning, Building
 & Environmental Services

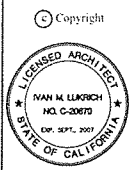

Revisions
12-11-2006
OWNER REVISIONS

IVAN M. LUKRICH
ARCHITECT
P.O. BOX 1642, SANTA ROSA, CA 95402
VOICE 707.573.8291 FAX 707.573.3012

BLOSSOM CREEK FARM
APN 017-110-028
HIGHWAY 128
CALISTOGA, CALIFORNIA

EXTERIOR ELEVATIONS
BARN

Job Number
TRAINOR

Drawn By
IML


Scale
1/8" = 1'-0"

Date
9-1-2006


Sheet Number

A10


of

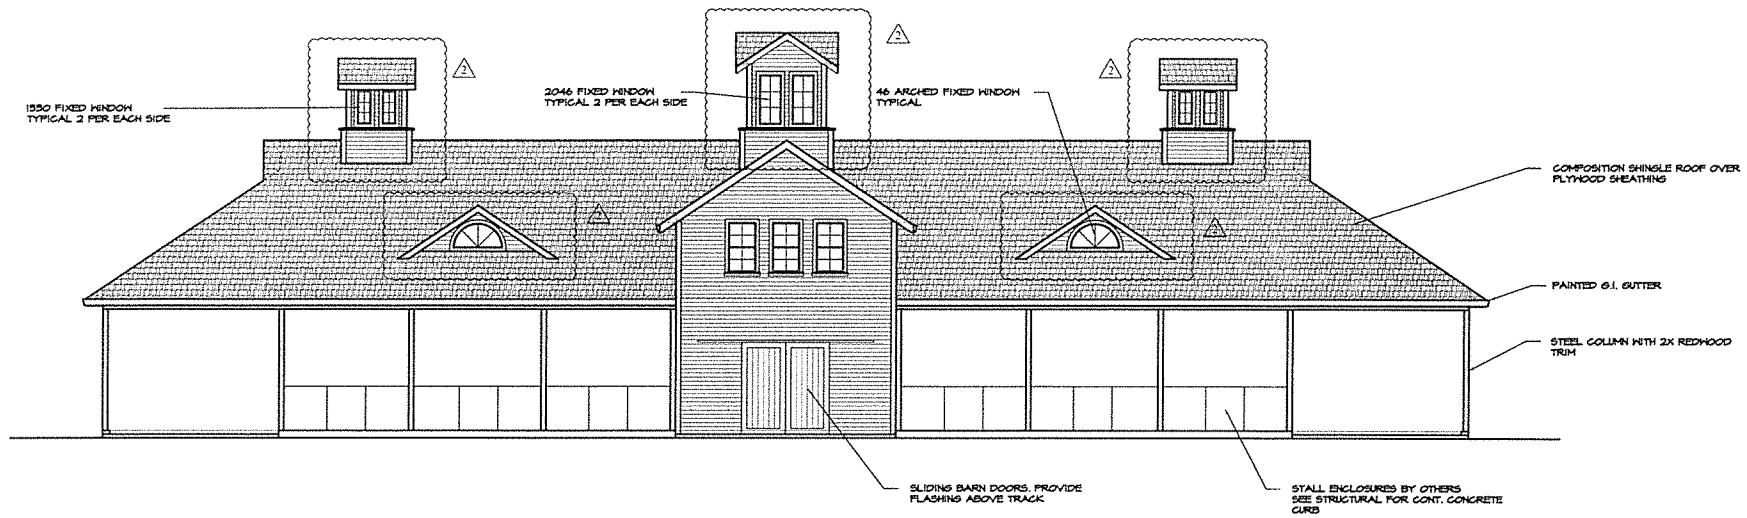


FRONT ELEVATION 1/8"=1'-0"

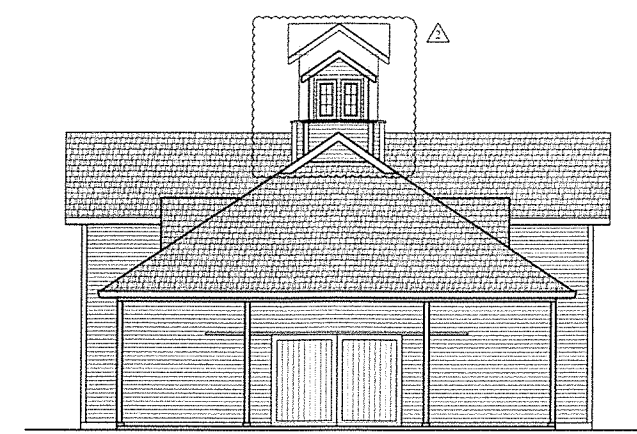


RIGHT ELEVATION 1/8"=1'-0"

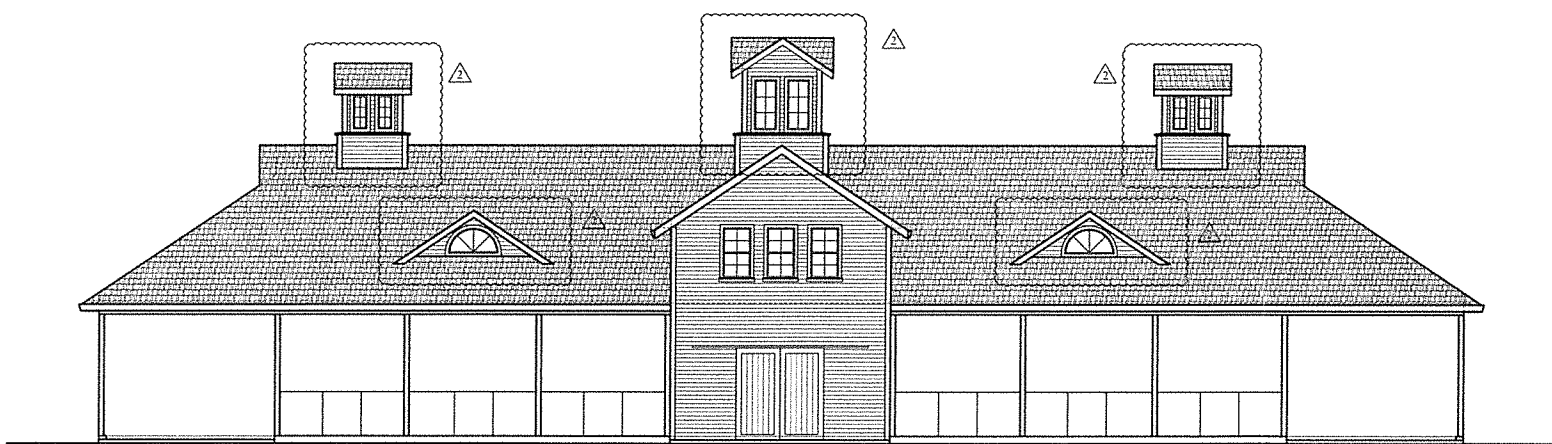

REAR ELEVATION 1/8"=1'-0"

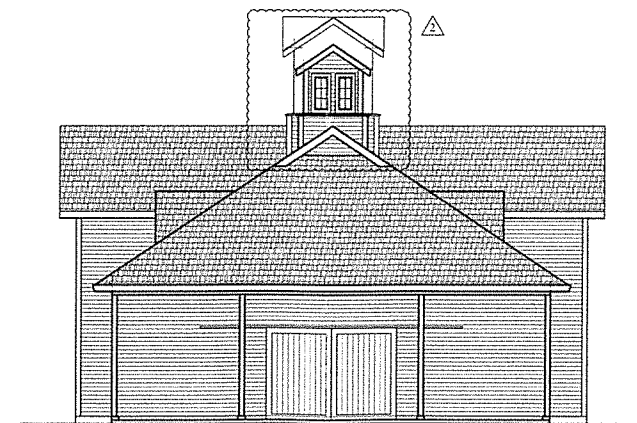

LEFT ELEVATION 1/8"=1'-0"

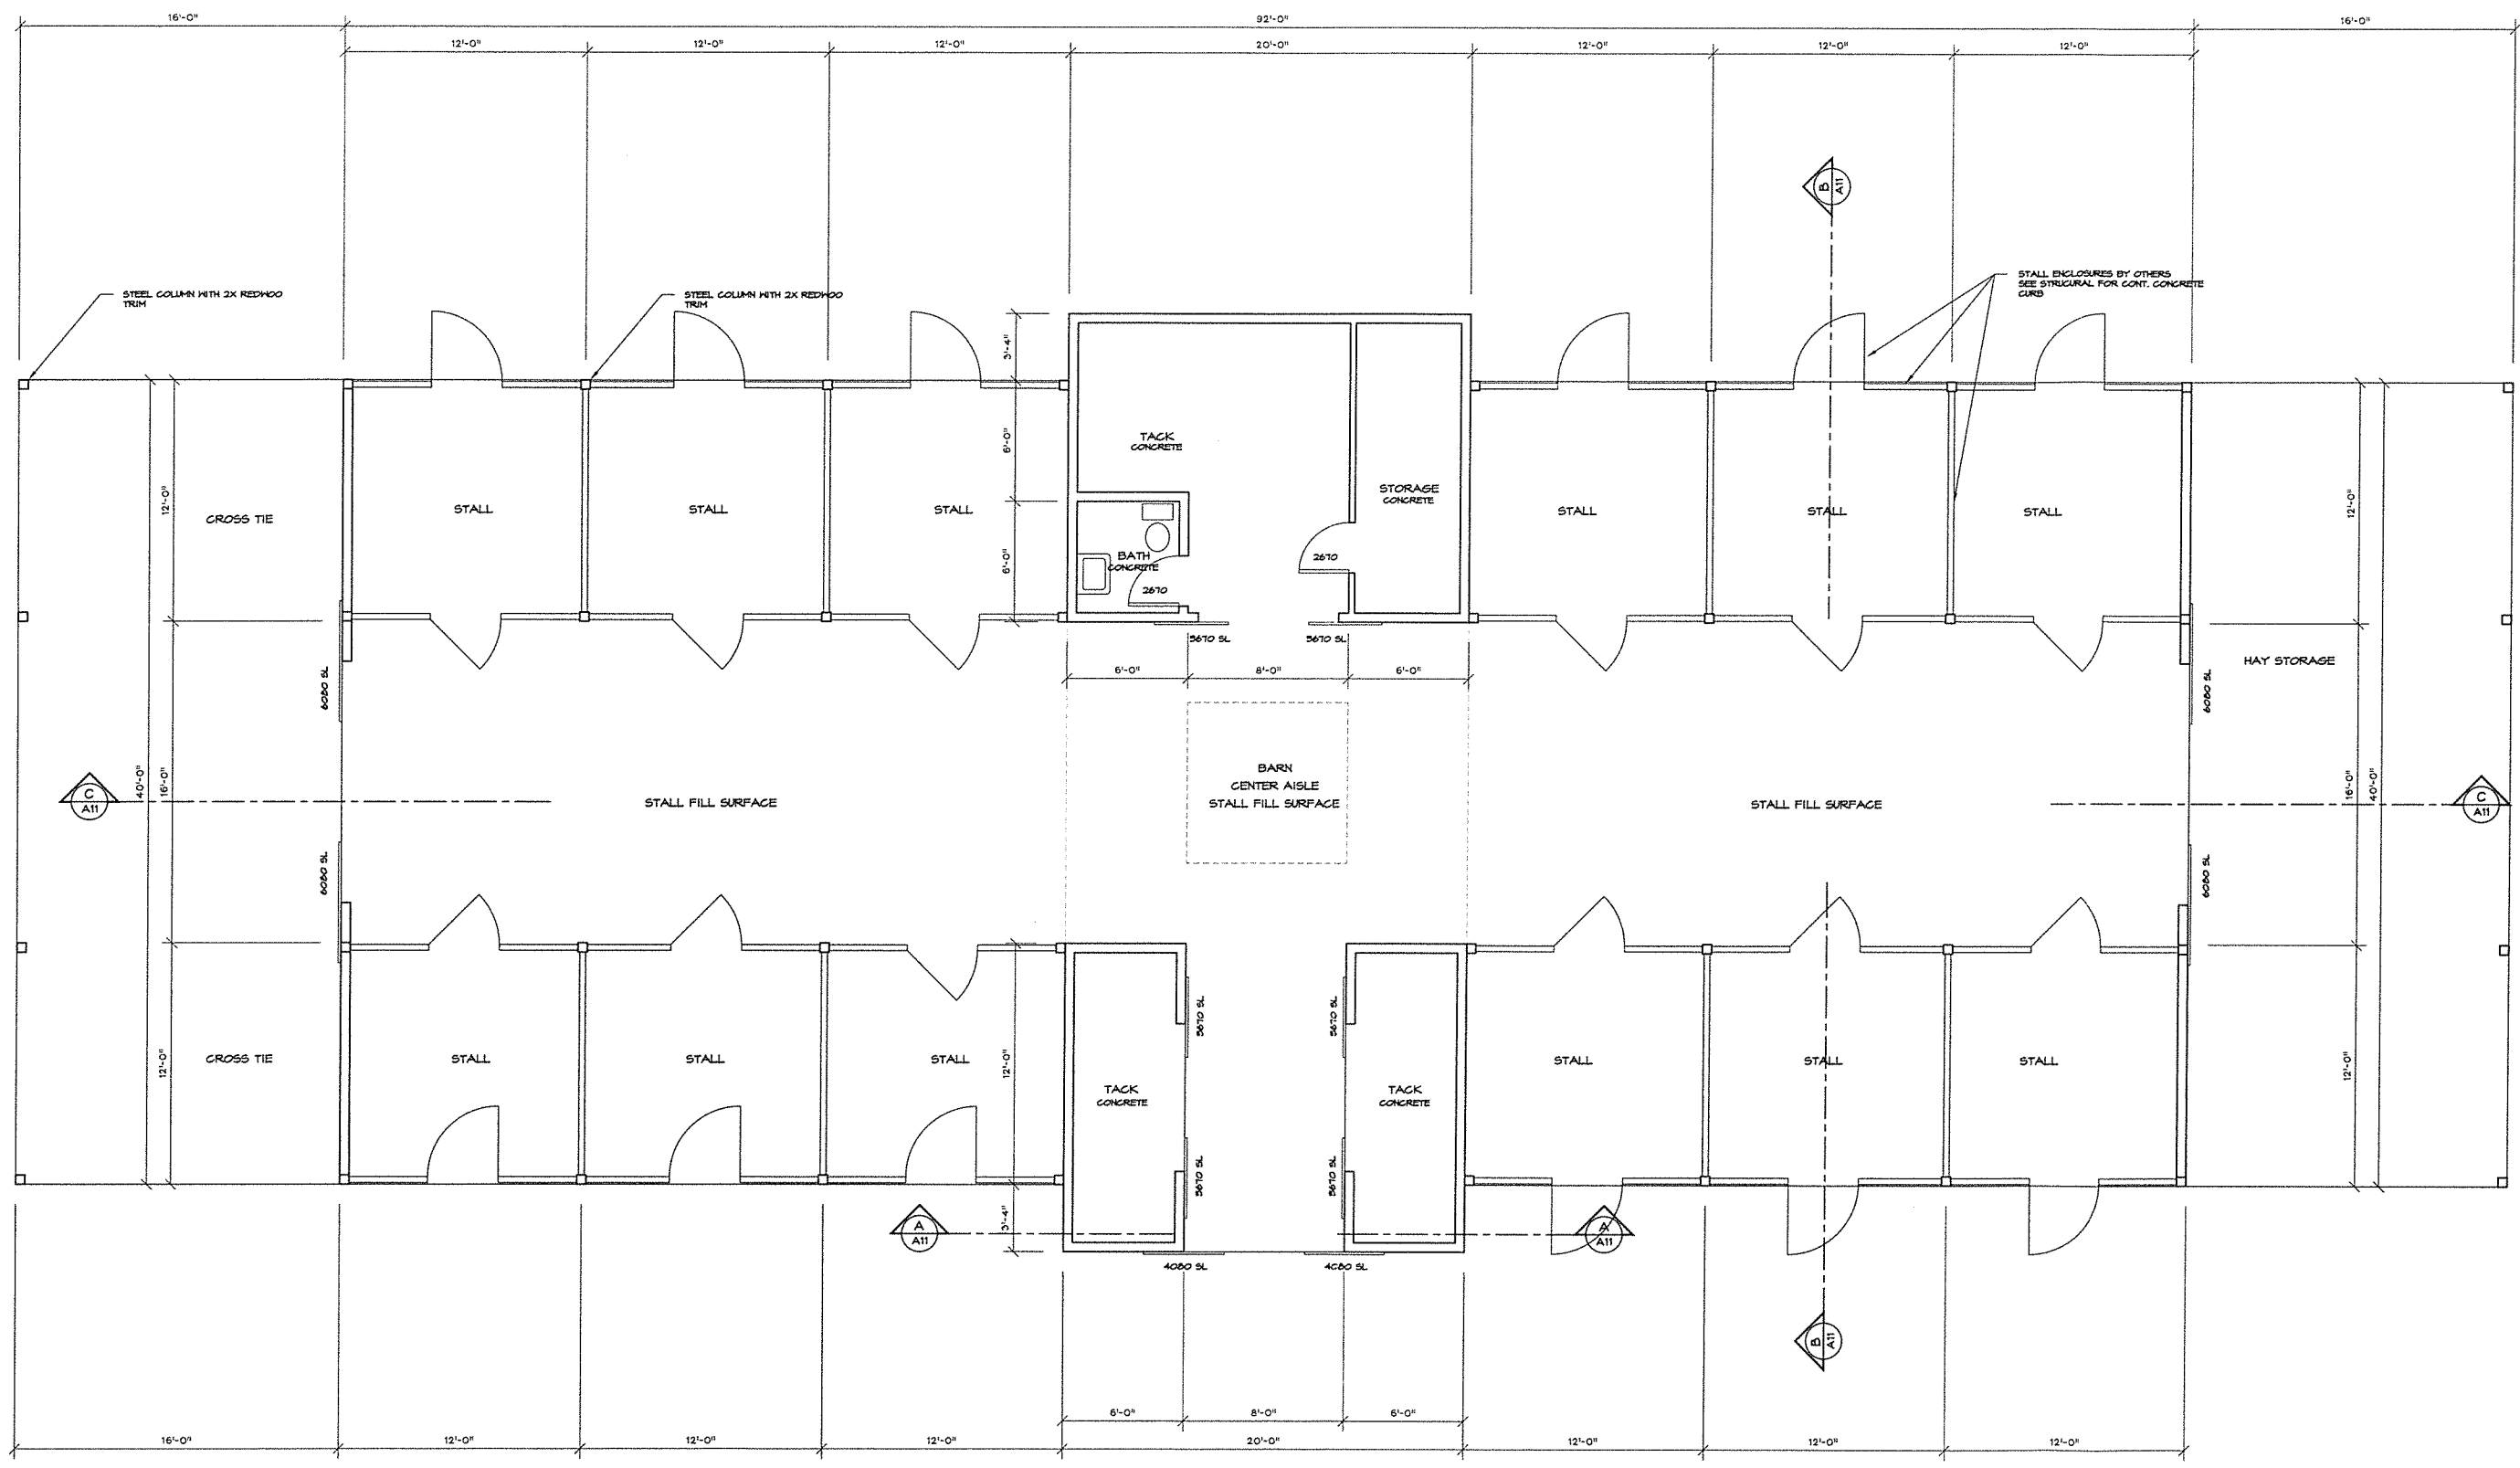

NOTE:
BARN IS FOR PRIVATE USE AND IS NOT
ACCESSIBLE TO THE PUBLIC.

FIRST FLOOR PLAN

1/4"=1'-0"

FLOOR AREA
BARN
COVERED AREA

5,212 S.F.
1,280 S.F.

HALL LEGEND

2X4 STUDS AT 16" O.C.













Exterior lights are only on as needed – none are on routinely



4 – under eave lights (one set on each corner of barn)



2 – down lights (one on each gable end of barn)