

# TRINITAS MIXED USE PROJECT

---

Airport Land Use Commission

June 6, 2018

**LEGEND**

- Project Entry Signage, Refer to Signage Package
- Residence Inn Drop-off
- Enhanced Paving at Entry
- AC Hotel Drop-Off
- Water Feature
- Hotel Pool
- Spa
- Pool Trellis/Cabanas
- Barbecue Area with Trellis
- Seating area with Fire Pits
- Hotel Lawn
- Portal
- Winery Event Lawn
- Decomposed Granite Path with Seating
- Low Concrete Wall around Event Lawn
- Existing Oak Tree
- Winery Main Entry
- Winery Back-of-House
- Winery Water Treatment Area
- Office Entry
- Office Outdoor Patio
- Concrete Sidewalk Improvement
- Vehicular Speed Controls
- Oak Trees on Landscape Berm Along Highway



SCALE: 1" = 40'-0"  
0 10 20 30 40 50  
120'

ENTITLEMENT RESUBMITTAL | 22ND MAY, 2018

no. date issue  
issue | revisions

**TRINITAS MIXED USE**


**OVERALL LANDSCAPE PLAN**

project no. 154164 date 09/30/16



checked by: Checker  
drawn by: Author

sheet no.


W:\Projects\2016\154164 TRINITAS MIXED USE\PHOTOS\1 Client\Copyrighting\PHOTOGRAPHY\LANDSCAPE\LANDSCAPE.PPTX  
 Copyright © 2016 WATG. All rights reserved.  
 The original date of this drawing is 30/7/12

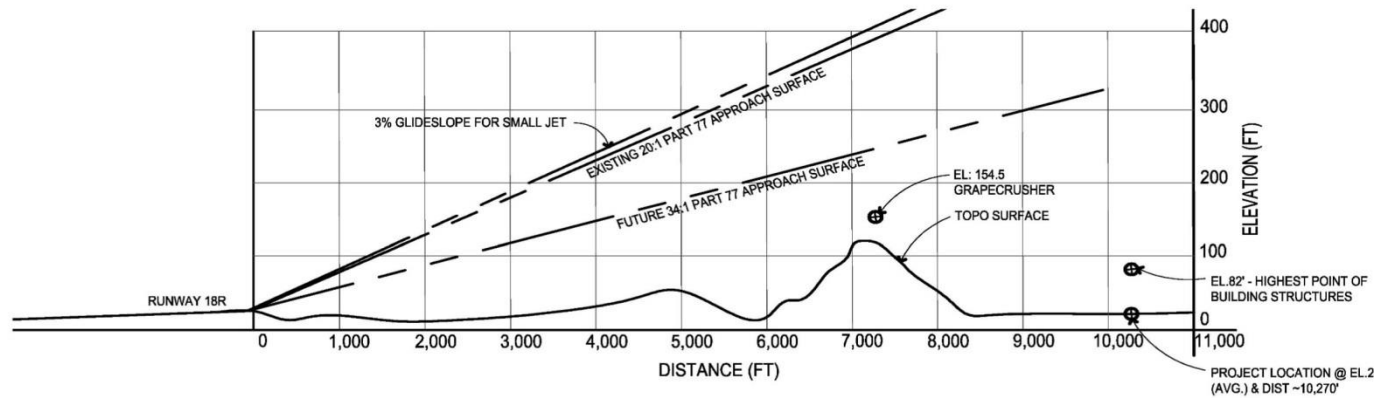

AIRCRAFT ALTITUDE DIAGRAM

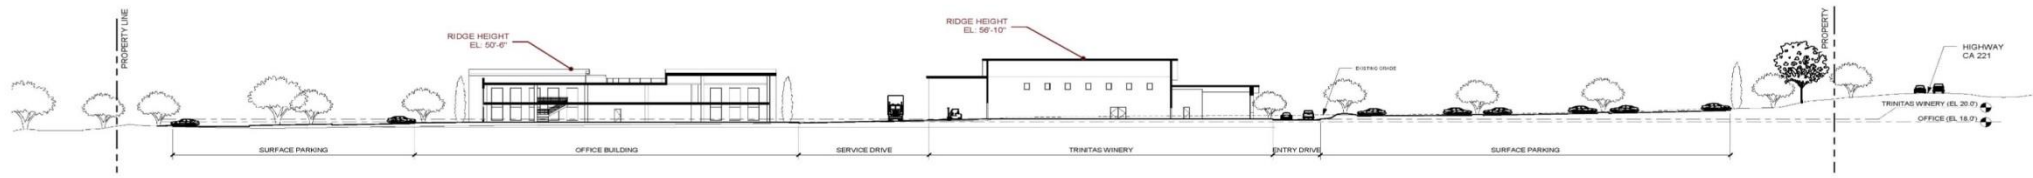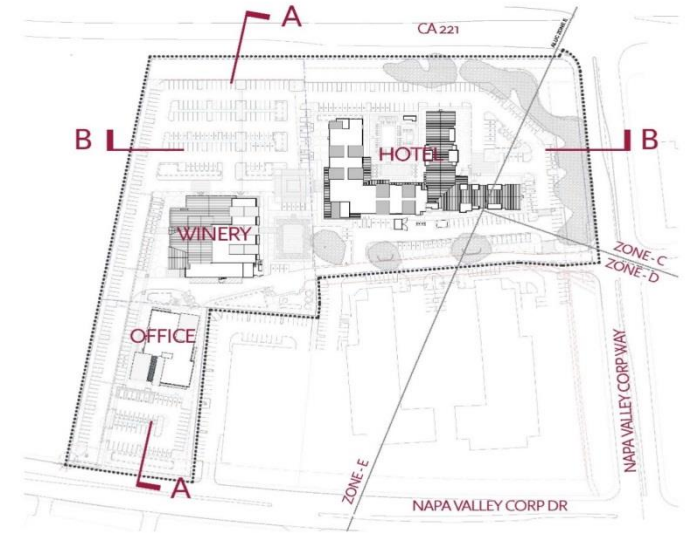


SECTION A

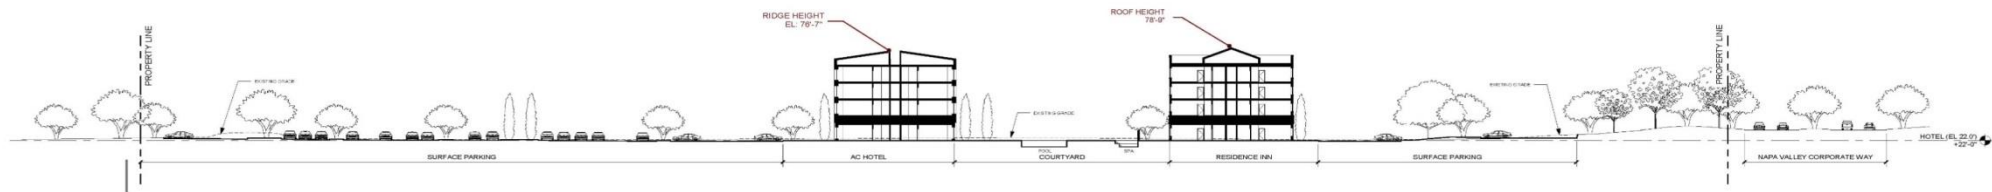


SECTION B



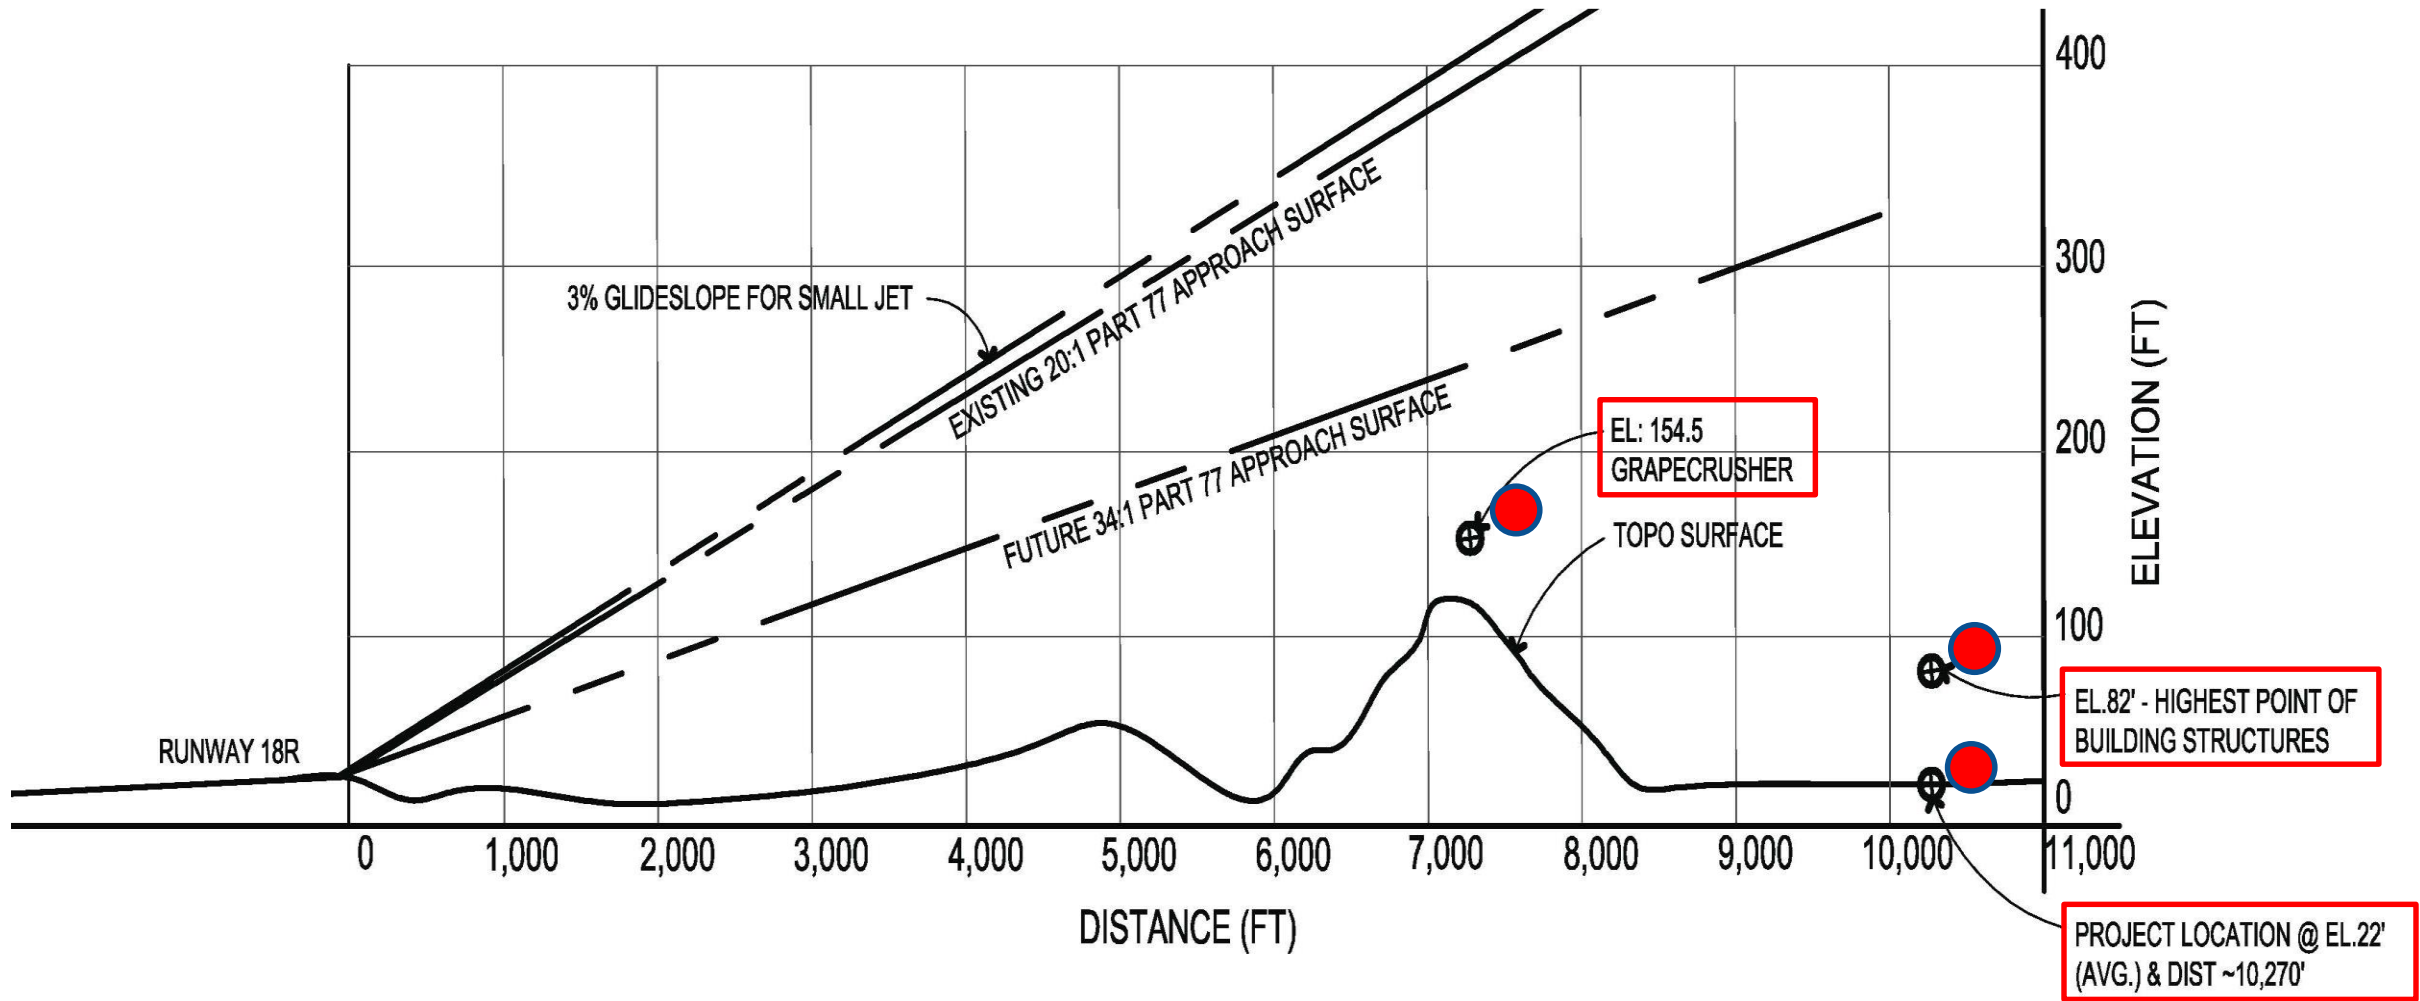

AIRCRAFT ALTITUDE DIAGRAM

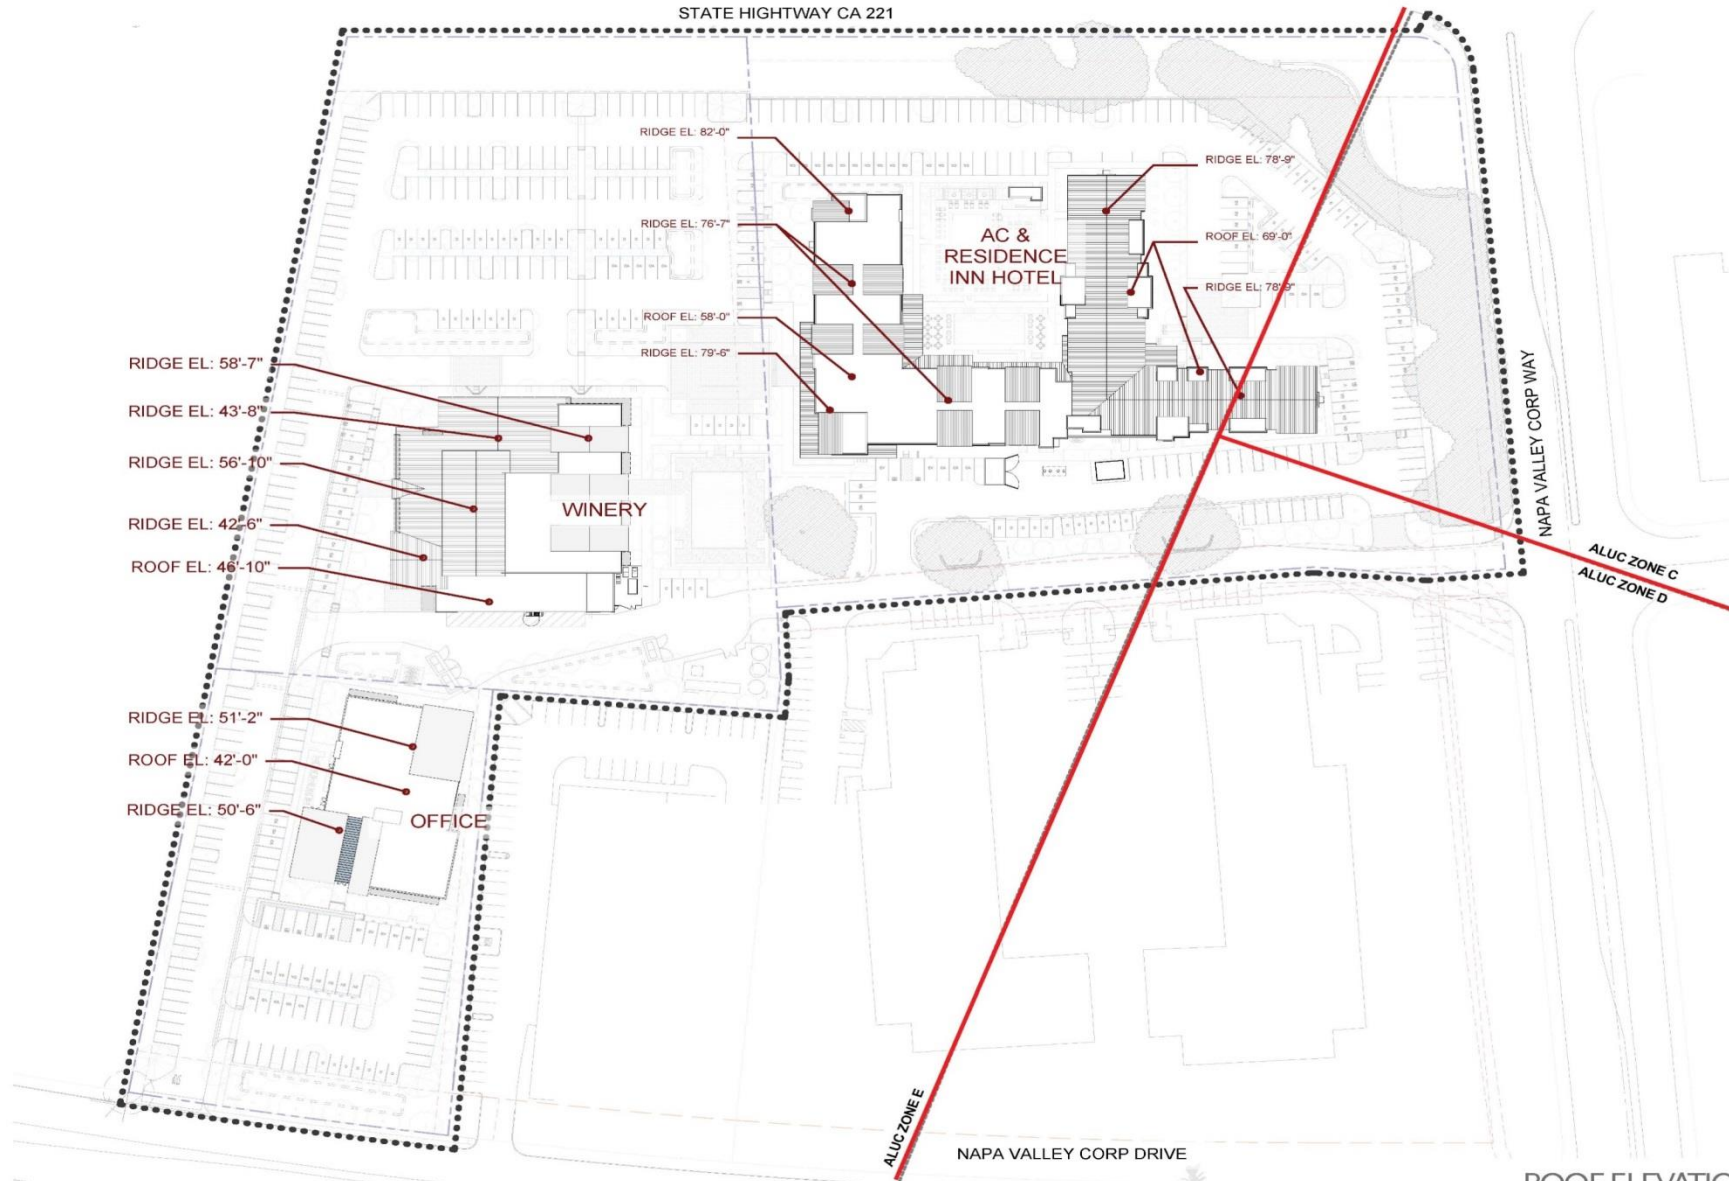

ROOF ELEVATIONS DIAGRAM

APRIL 4TH, 2018



RIDGE EL: 82'-0"

RIDGE EL: 76'-7"

ROOF EL: 58'-0"


RIDGE EL: 79'-6"

# AC & RESIDENCE INN HOTEL


RIDGE EL: 78'-9"

ROOF EL: 69'-0"

RIDGE EL: 78'-9"

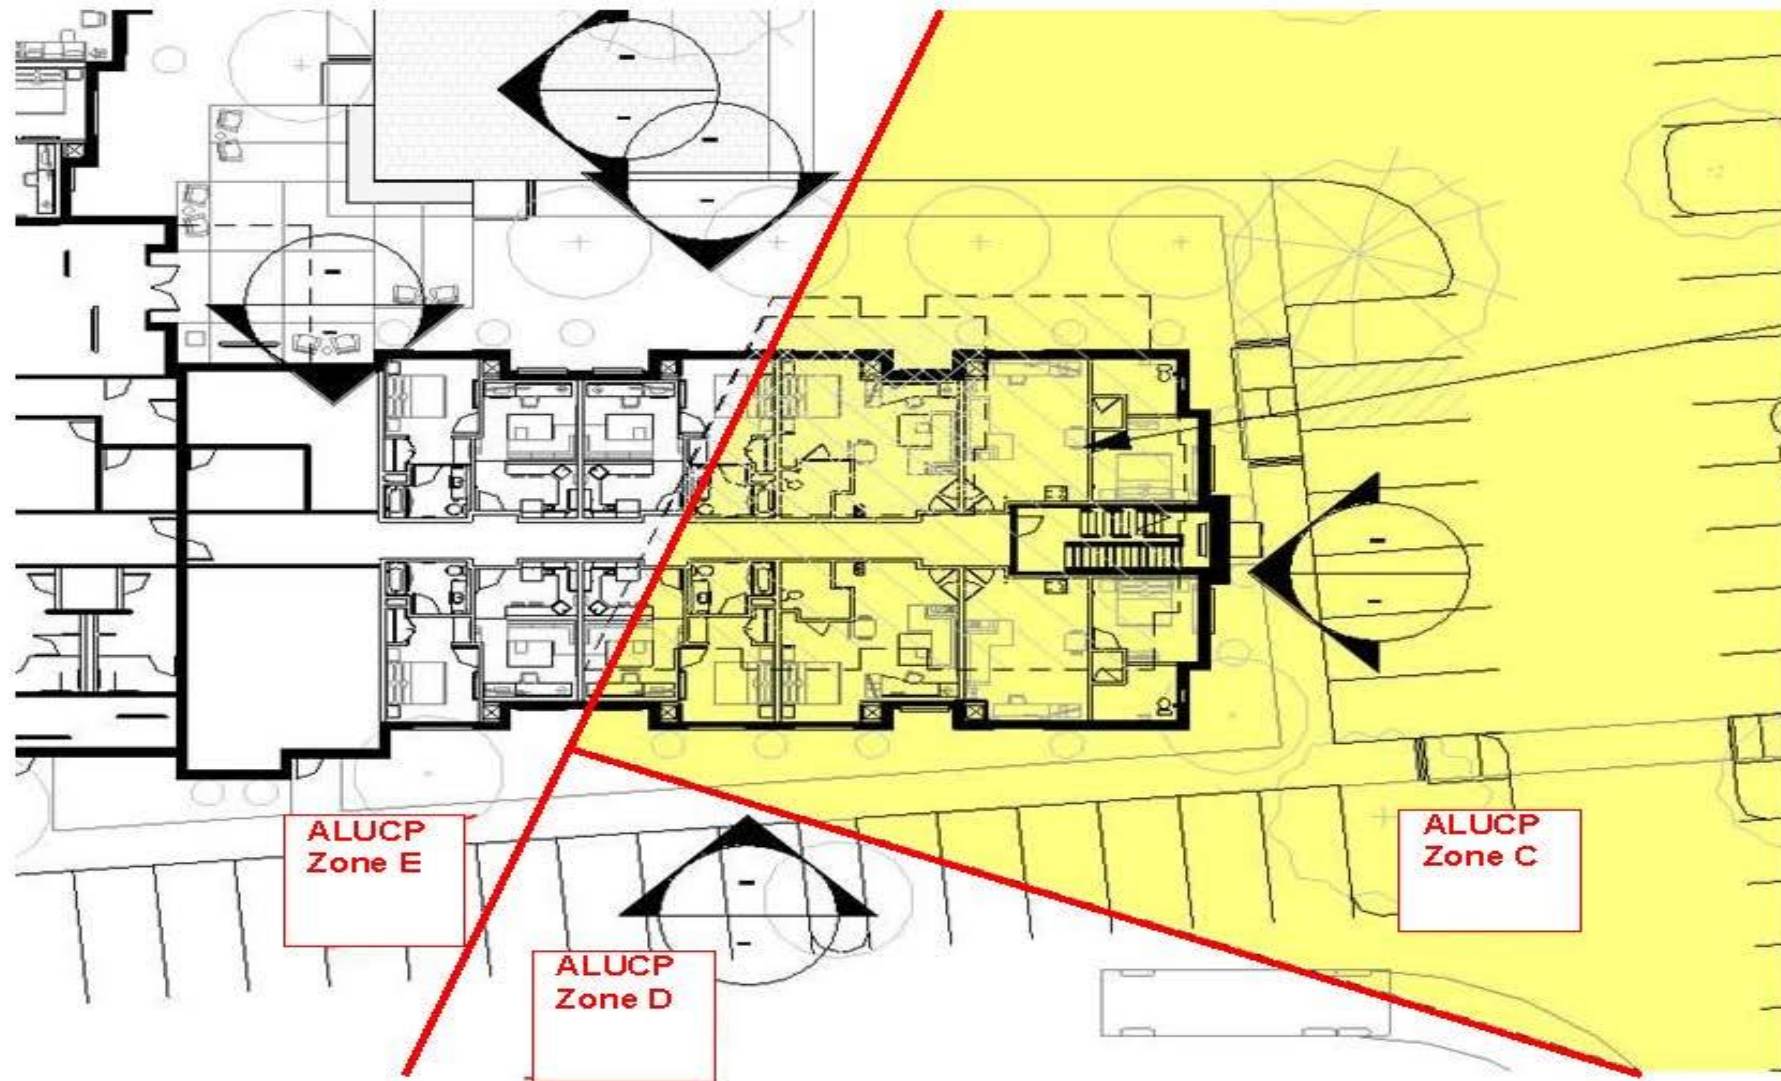

# Meritage Commons

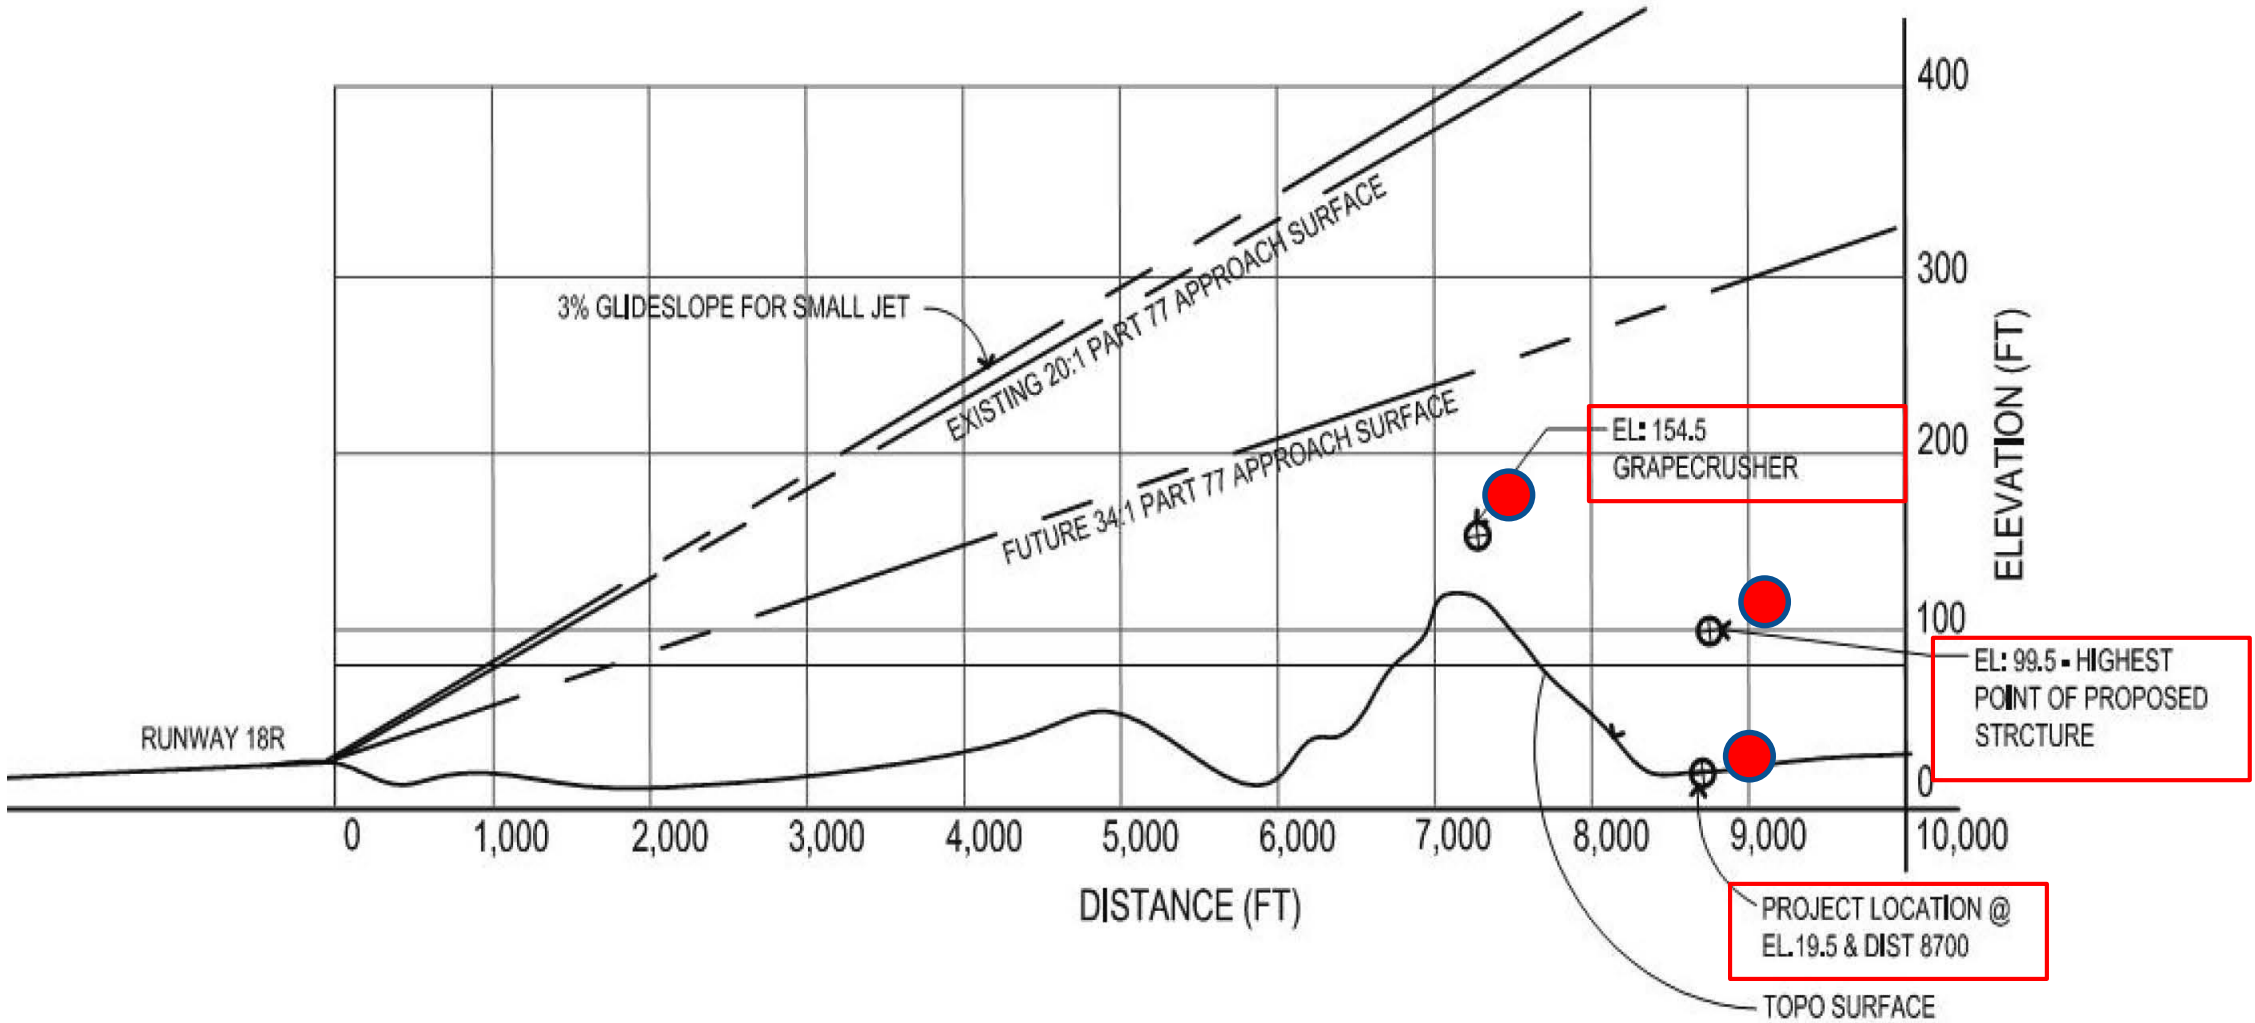

AIRCRAFT ALTITUDE PROFILE



# Meritage Resort, Meritage Commons, Vino Bello

