


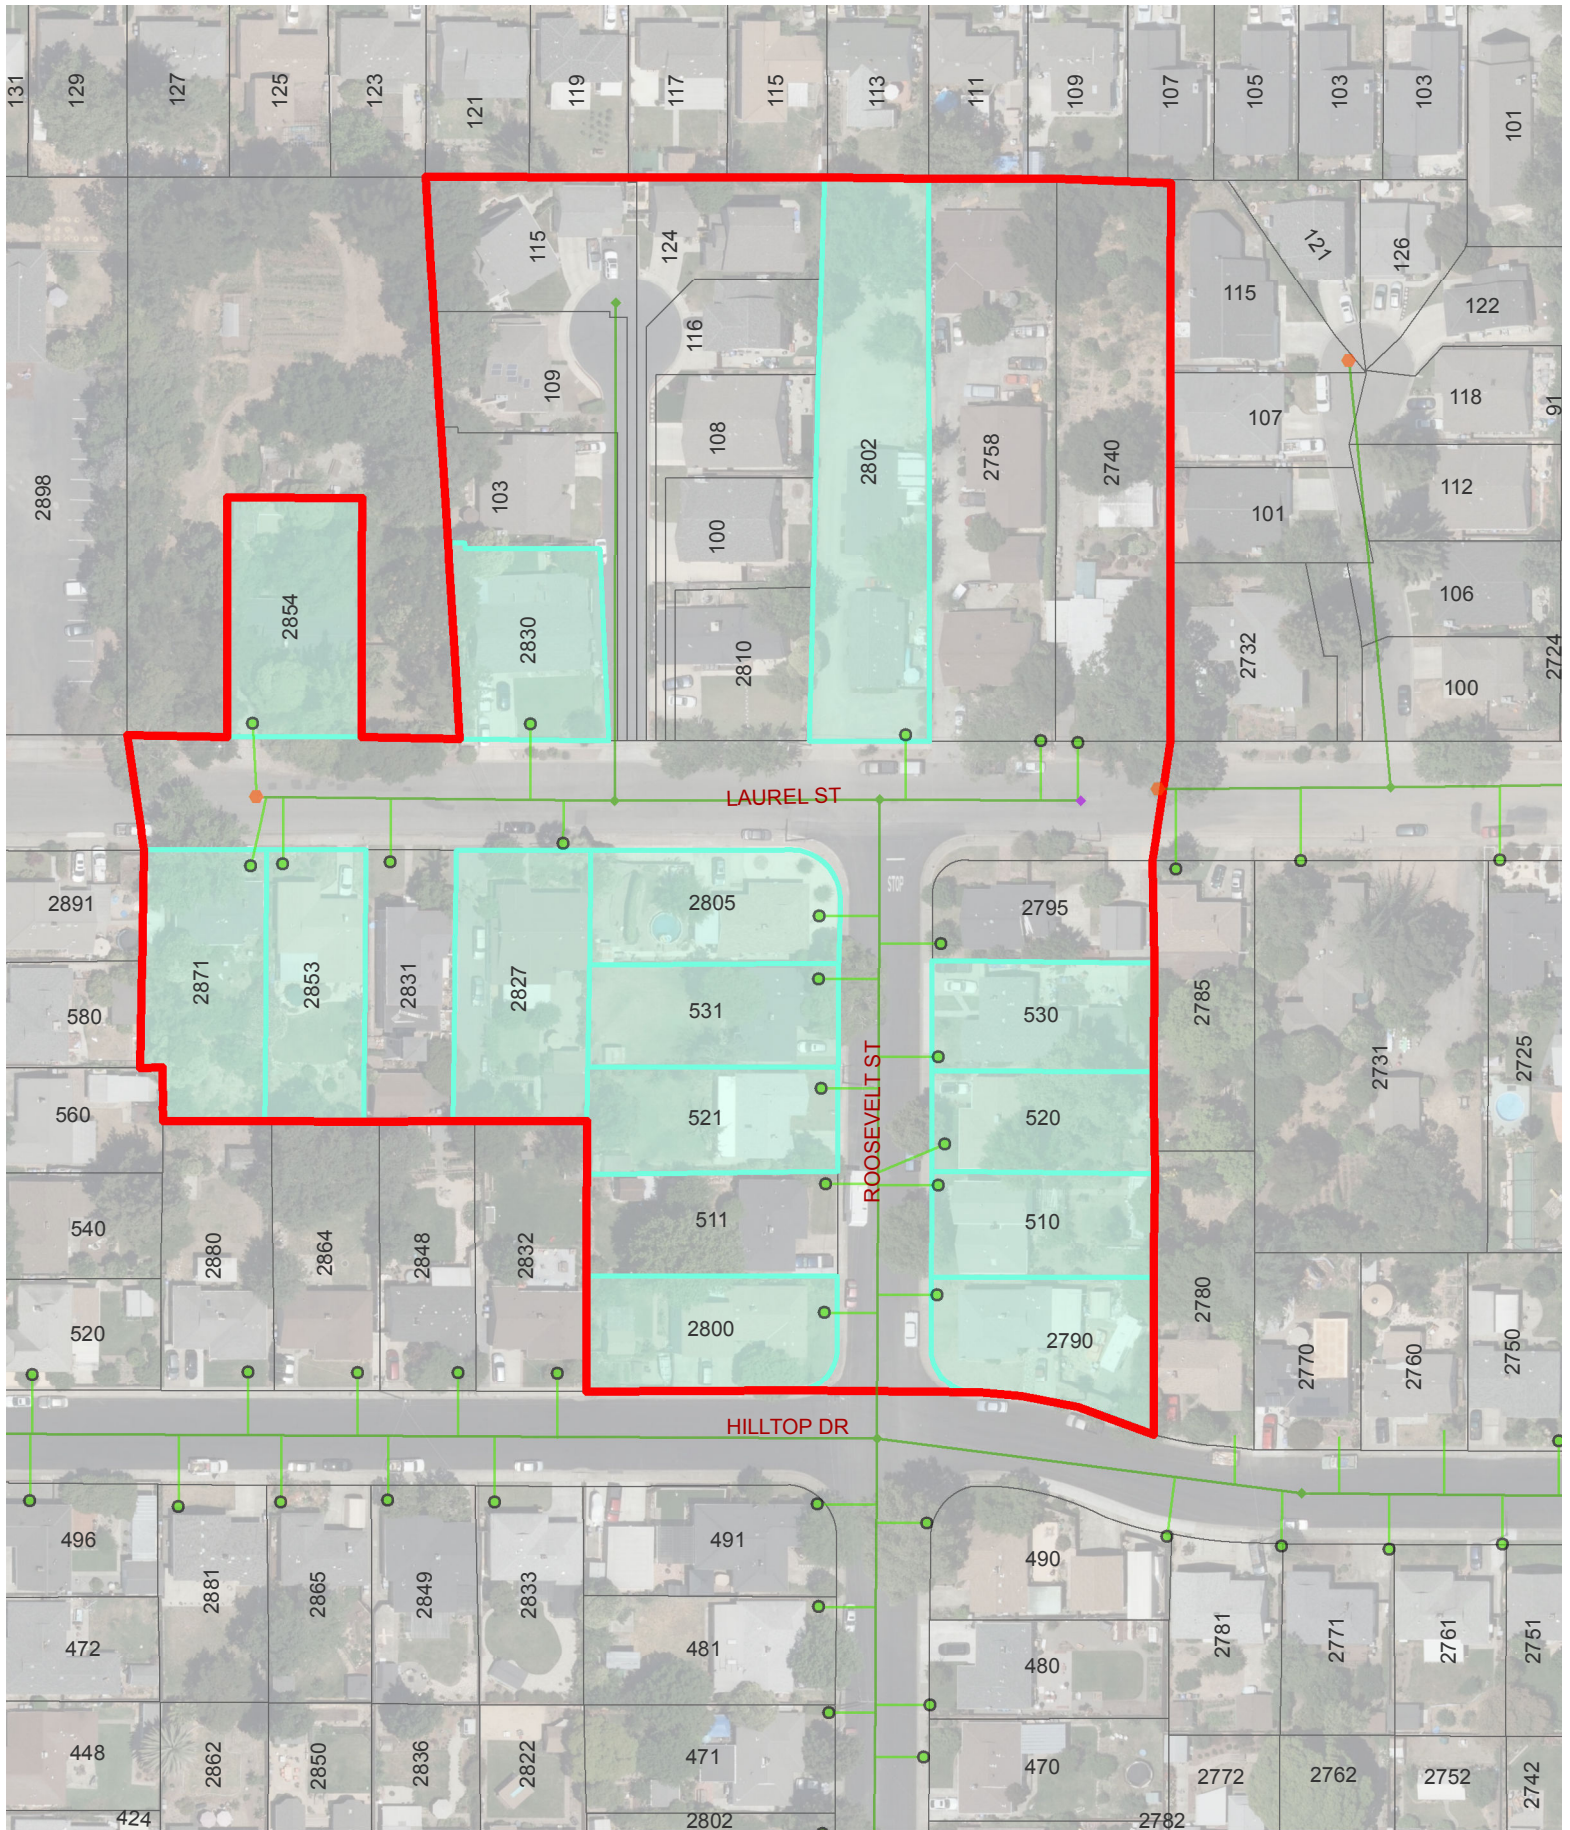

LEGEND

-  Project Boundary
-  Parcels in Project

**UPPER LATERAL REHABILITATION PILOT PROJECT #4
(CIP 18703)**

PROJECT AREA MAP

