

RECORDED AT THE REQUEST OF AND
RETURN TO:

Napa Sanitation District
1515 Soscol Ferry Road
Napa, CA 94558

Exempt from Recording Fees
Per G.C. 27383

Re: A.P.N. 046-691-026

INDEMNIFICATION AGREEMENT

THIS INDEMNIFICATION AGREEMENT (this "Agreement") is made as of this ____ day of _____
_____ 20 ____, ("Effective Date") by and between The Peter A. and Vernice H.
Gasser Foundation ("Owner") and the Napa Sanitation District, a California special district
("District") with reference to the following facts.

RECITALS

A. Owner owns that certain real property located in the County of Napa, California, located at 300 Hartle Court, Napa County Assessor's Parcel Number of 046-691-026 (the "Property").

B. District has an existing public utility easement on the Property, which was recorded on June 24, 1966, as Volume 748 page 916 in the Official Records of Napa County ("Easement").

C. The District has the right to access and use the Easement for the purposes of constructing, installing, maintaining, repairing, replacing or otherwise taking any actions that the District believes are necessary or prudent for the safe operation of the public utility facilities that are located therein (collectively, "District Operations").

D. The Owner is building electrical vehicle charging stations on the Property and, Owner plans to install electrical conduit, pull boxes, and vehicle charging stations ("Site Improvements") shown on the attached Exhibit A, within the District's Easement.

E. As a condition to Owner's construction of the Site Improvements, District has requested Owner enter into this Agreement with the District regarding the Site Improvements with the purpose of maintaining District's access to the Easement and the public utility facilities which are now or may hereafter be installed within the District's Easement ("District Facilities").

AGREEMENT

NOW THEREFORE, Owner and District, for good and valuable consideration agree as follows:

1. Owner shall notify the District in writing at least sixty (60) days prior to installation of any new Site Improvements within the Easement. Any new Site Improvements within the Easement shall be first approved by the District.

2. To the fullest extent permitted by law, Owner agrees to indemnify, defend (with counsel approved by District) and hold District, its board members, officers, officials, employees and agents, harmless from any and all claims made against District or any liability, loss or damage suffered by District of any kind or nature, including but not limited to, attorneys' fees, arising from or relating to the Site Improvements except to the extent caused by the sole negligence or willful misconduct of District.

3. In the event that District Operations or access to District Facilities in the Easement require removal of all or a portion of the Site Improvements, Owner shall remove such Site Improvements at its sole cost and expense within five (5) business days of receipt of a request to do so from the District. If Owner does not remove the Site Improvements within the 5-day period after receiving a request from the District to do so, or if there is an emergency requiring the District to immediately remove the Site Improvements to repair or reconstruct the District Facilities, then Owner shall pay the District all costs incurred for the removal of the Site Improvements within thirty (30) days of receipt from the District of a list of itemized costs incurred. Upon completion of District Operations, the District will restore the Property to the condition it was in before the District performed such operations except that the District will not be under any obligation to replace the Site Improvements. Additionally, the District will not be responsible for any repairs to the Site Improvements due to settling and/or cracking. If Site Improvements are removed by the District in order to access the District Facilities or perform District Operations, Owner shall have the right to replace the Site Improvements at its sole cost and expense.

4. Owner agrees that the obligations under this Agreement shall be continuing and irrevocable. No modification or waiver of any provision of this Agreement shall be binding upon the District unless such modification or waiver shall be in writing and signed by an authorized officer of the District.

5. This Agreement shall be governed by, and construed and enforced in accordance with, the laws of the State of California.

6. No failure on the part of the District to pursue any remedy under this Agreement shall constitute a waiver on the part of the District of its right to pursue such remedy on the basis of the same or a subsequent breach.

7. If either party is required to utilize the services of an attorney in order to enforce this Agreement, the non-prevailing party will pay any attorney's fees and costs incurred by the prevailing party.

8. Any costs or attorney's fees incurred by the District as prevailing party pursuant to this Agreement shall become a lien and a special assessment against the Property.

9. This Agreement shall run with the Property as both a covenant and an equitable servitude and is binding on Owner's heirs, successors in interest and assigns. It shall be recorded with the Napa County Recorder.

10. In the event that any one or more of the provisions contained in this Agreement shall for any reason be held to be invalid illegal, or unenforceable in any respect, such invalidity, illegality, or unenforceability shall not affect any other provision, and this Agreement shall be construed as if such invalid, illegal or unenforceable provision had not been contained herein.

11. Any notice or other communication required or permitted to be given under this Agreement shall be in writing and shall be personally delivered or deposited in the U.S. mail, first class and postage prepaid, addressed to the parties at their respective addresses as listed below.

If to Indemnitor: The Peter A. and Vernice H. Gasser Foundation
 433 Soscol Ave, Suite A120
 Napa, CA 94559

If to Indemnitee: Napa Sanitation District
 1515 Soscol Ferry Road
 Napa, CA 94558

Notice shall be deemed duly given upon personal delivery or, if mailed, two days after mailing. The foregoing addresses may be changed by notice given as provided in the Agreement.

* * * * *

IN WITNESS WHEREOF, the parties have executed this Agreement as of the date first written above.

OWNER: PETER A. AND VERNICE H. GASSER FOUNDATION

By: Nancy Watt
Nancy Watt
Executive Director

NAPA SANITATION DISTRICT: Napa Sanitation District, a California Special District

By: _____
Jill Techel
Chair, Board of Directors

ATTEST: By: _____
Cheryl Schuh
Secretary, Board of Directors


CALIFORNIA ALL-PURPOSE ACKNOWLEDGMENT

CIVIL CODE § 1189

A notary public or other officer completing this certificate verifies only the identity of the individual who signed the document to which this certificate is attached, and not the truthfulness, accuracy, or validity of that document.

State of California
County of Napa
On October 2, 2019 before me, Jen Johnson, Notary Public
Date Here Insert Name and Title of the Officer
personally appeared Nancy L. Watt Collins
Name(s) of Signer(s)

who proved to me on the basis of satisfactory evidence to be the person(s) whose name(s) is/are subscribed to the within instrument and acknowledged to me that he/she/they executed the same in his/her/their authorized capacity(ies), and that by his/her/their signature(s) on the instrument the person(s), or the entity upon behalf of which the person(s) acted, executed the instrument.

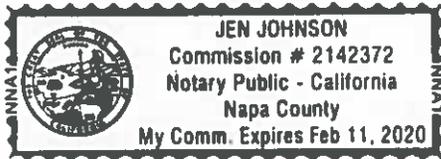

I certify under PENALTY OF PERJURY under the laws of the State of California that the foregoing paragraph is true and correct.

WITNESS my hand and official seal.

Signature [Handwritten Signature]

Signature of Notary Public

Place Notary Seal and/or Stamp Above

OPTIONAL

Completing this information can deter alteration of the document or fraudulent reattachment of this form to an unintended document.

Description of Attached Document

Title or Type of Document:

Document Date: Number of Pages:

Signer(s) Other Than Named Above:

Capacity(ies) Claimed by Signer(s)

Signer's Name: Signer's Name:

Corporate Officer - Title(s): Corporate Officer - Title(s):

Partner - Limited General Partner - Limited General


Individual Attorney in Fact Individual Attorney in Fact

Trustee Guardian of Conservator Trustee Guardian of Conservator


Other: Other:

Signer is Representing: Signer is Representing:

APPROVED AS TO FORM:

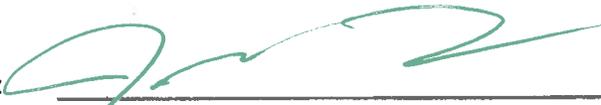By: 

John Bakker
District Legal Counsel

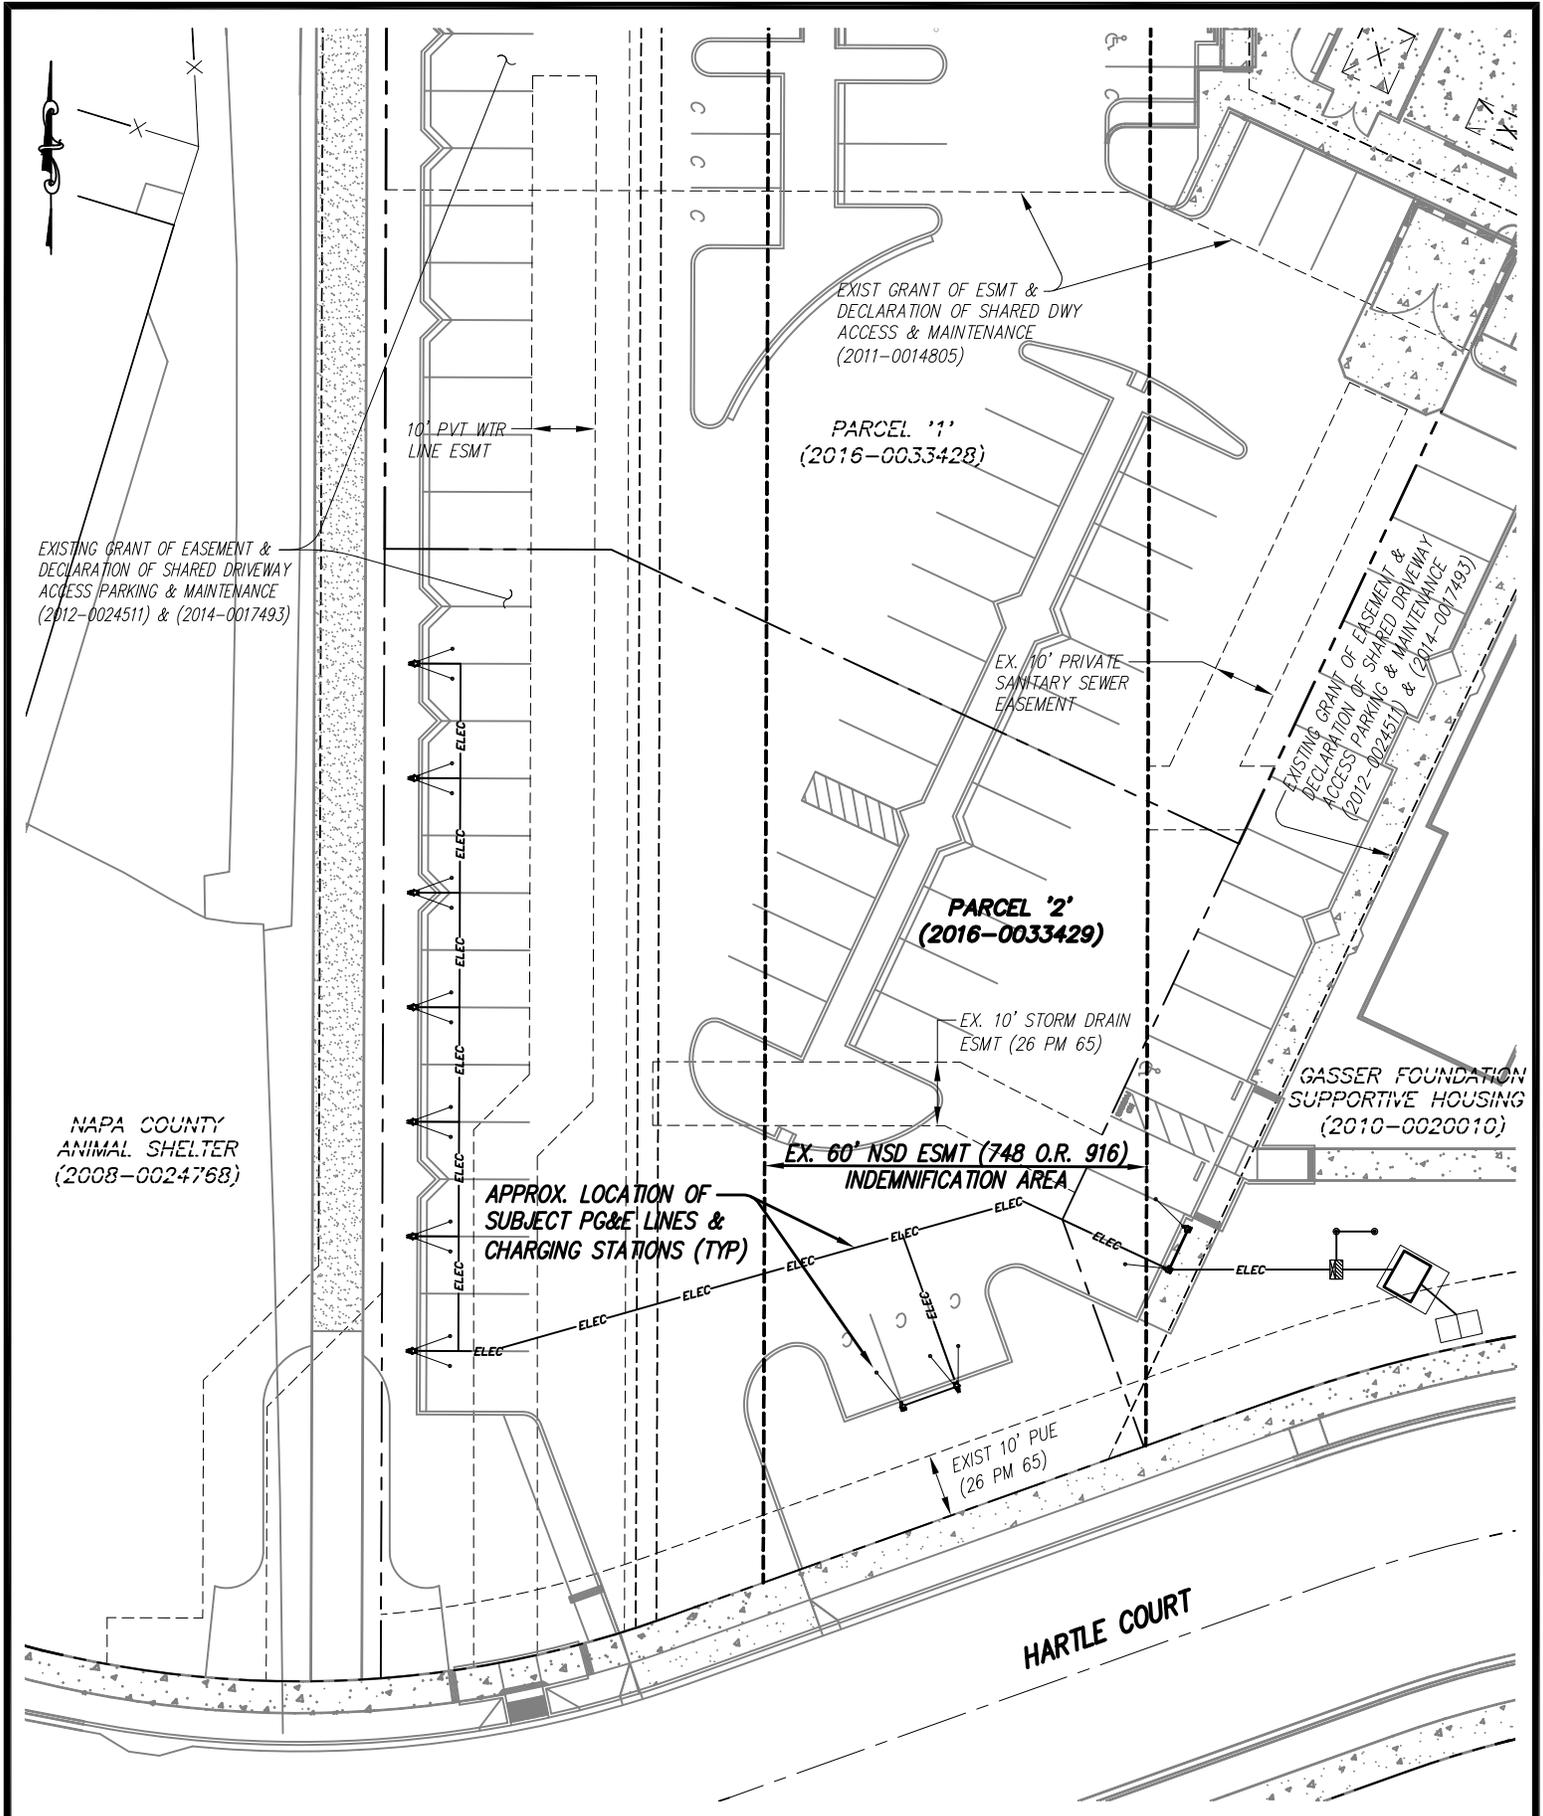

FCE FOULK CIVIL ENGINEERING, INC.
 Civil Engineering Land Surveying Planning
 4777 Mangels Boulevard, Fairfield, CA 94534
 (707)864-0784 fax (707)864-0793 e-mail: foulkce@gmail.com

EXHIBIT 'A'
INDEMNIFICATION AREA
LANDS OF THE GASSER FOUNDATION
NAPA, CALIFORNIA

SCALE: 1"=30'
DATE: 10/09/19
DWG: 14-021
JOB NO: 14-021
DRAWN BY: AJH
CHECKED BY: BDF