




LEGEND

 Project Boundary

UPPER LATERAL REHABILITATION PILOT PROJECT #4
(CIP 18703)
PROJECT AREA MAP

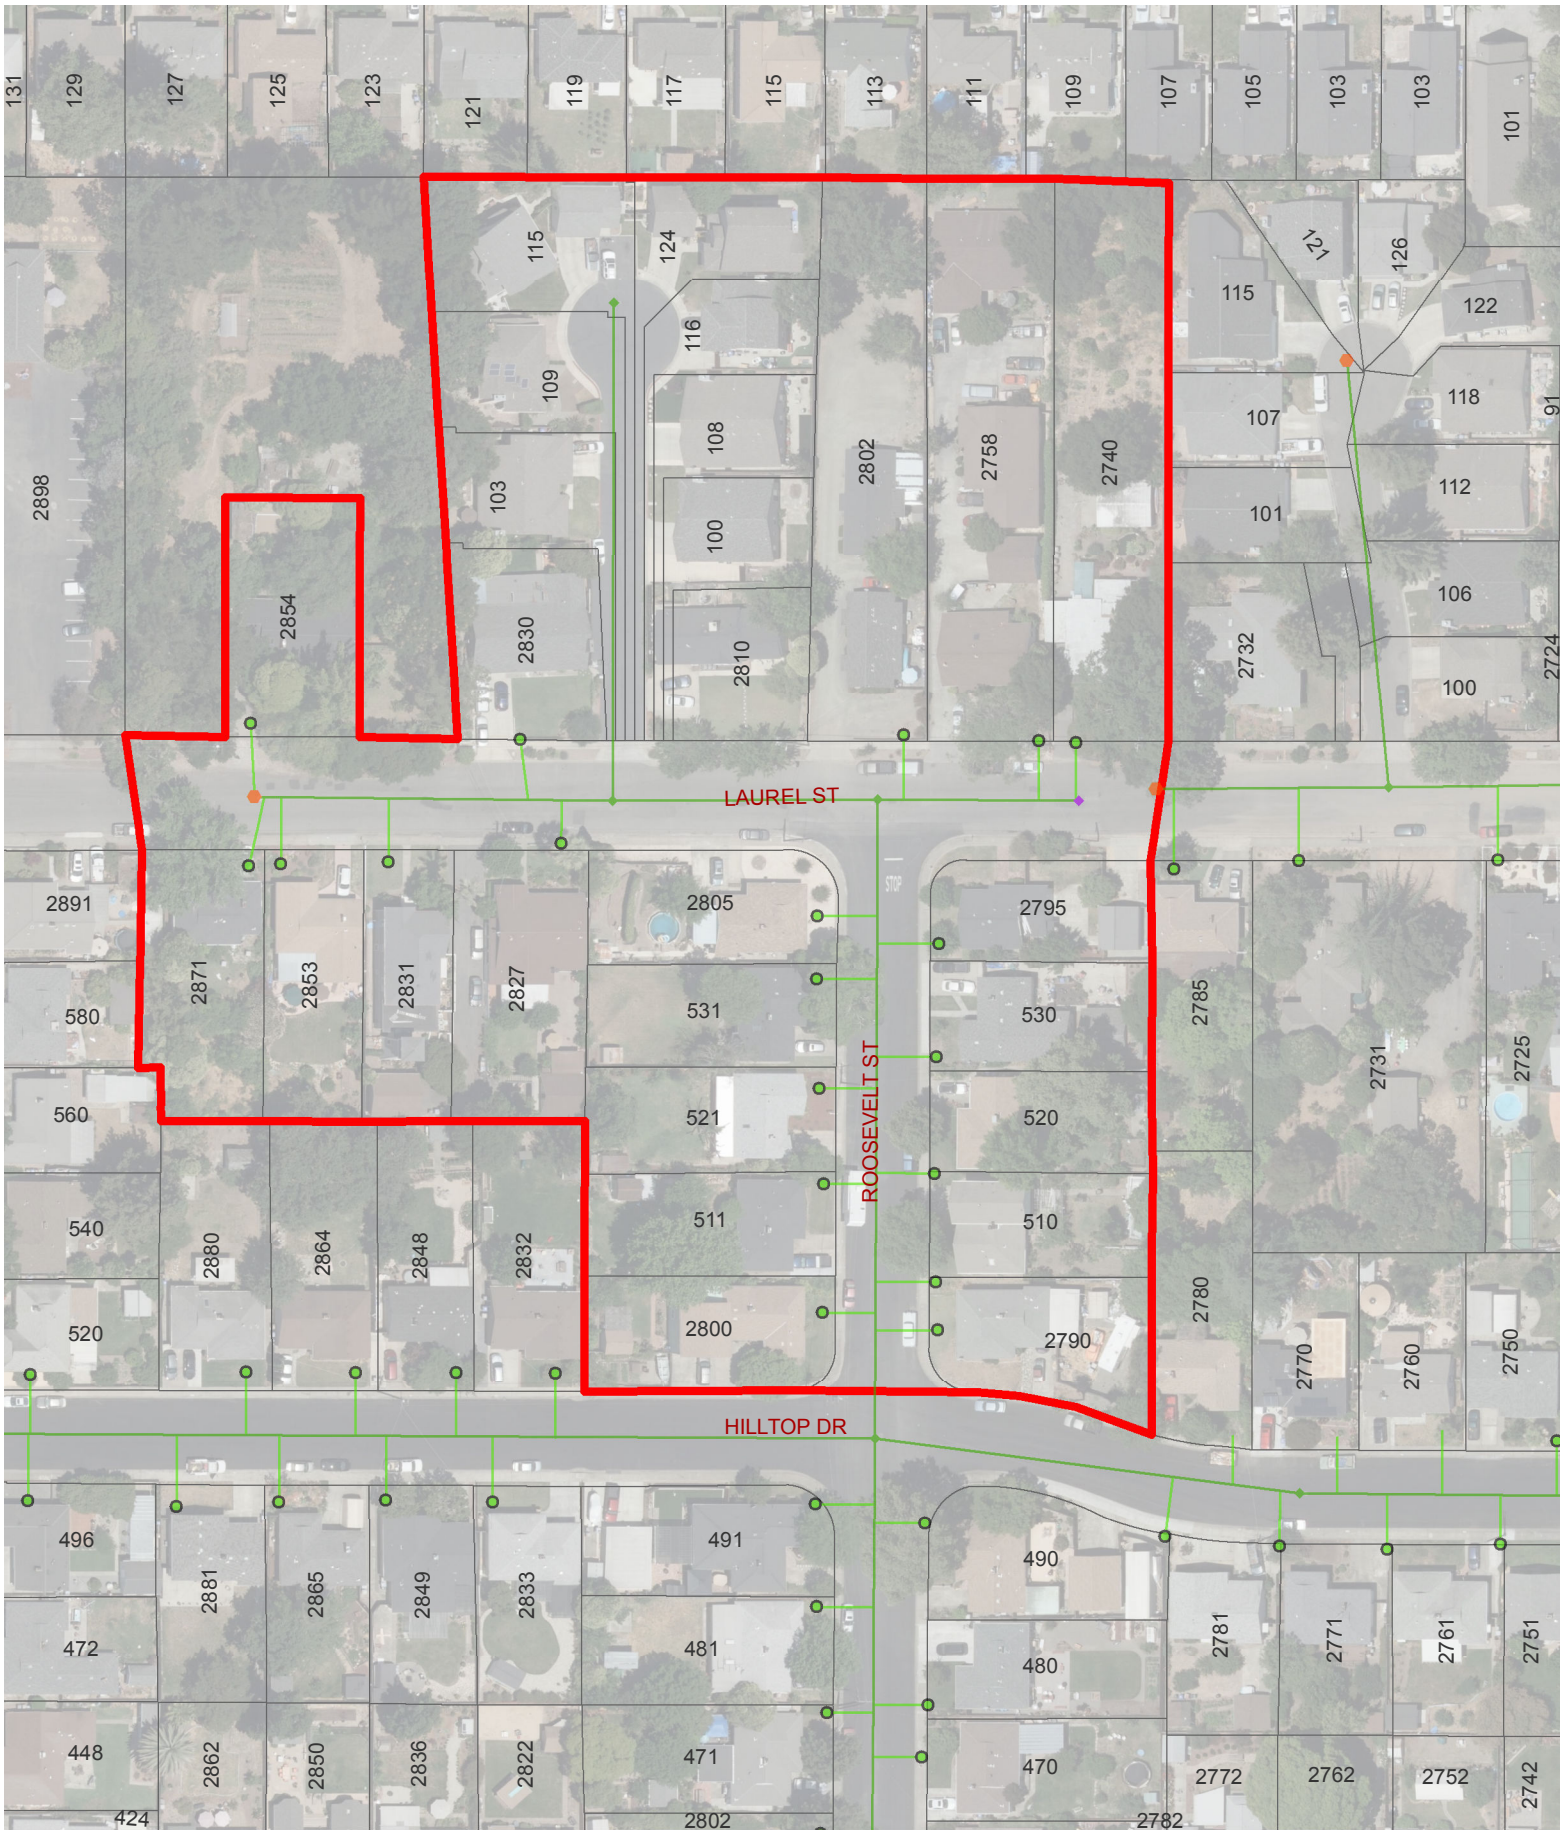