





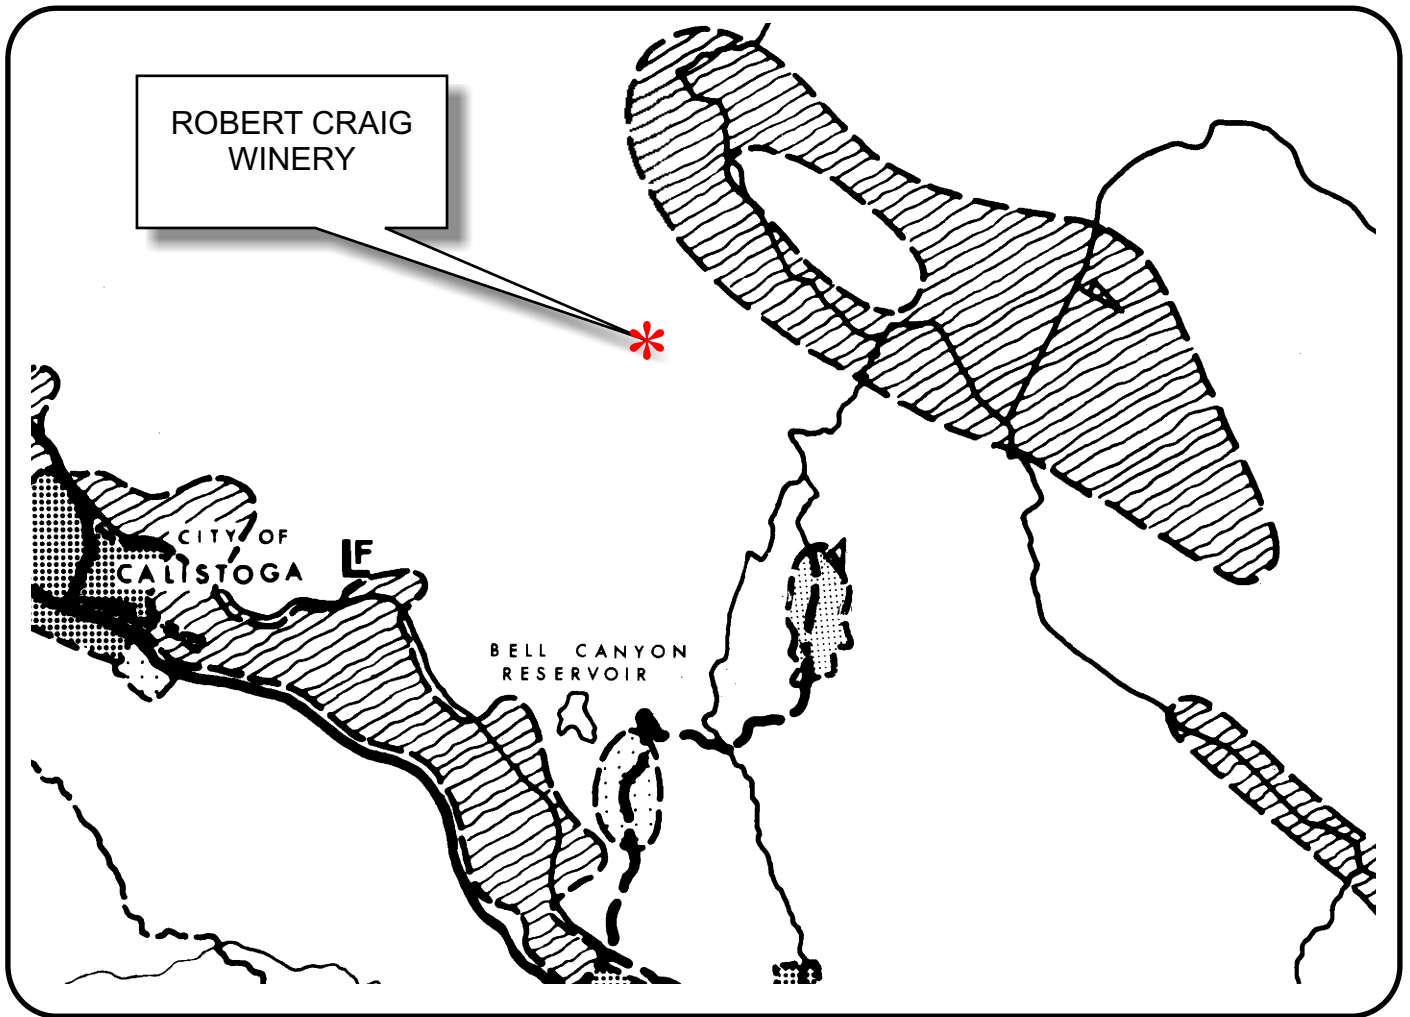


NAPA COUNTY LAND USE PLAN 1998 - 2000

 



LEGEND







TRANSPORTATION

-  LIMITED ACCESS HIGHWAY
-  MAJOR ROAD
-  SECONDARY ROAD
-  RAILROAD
-  AIRPORT
-  LANDFILL SITE

 
OPEN SPACE

-  AGRICULTURE, WATERSHED & OPEN SPACE
-  AGRICULTURAL RESOURCE

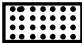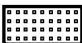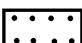URBAN


-  CITIES
-  URBAN RESIDENTIAL
-  RURAL RESIDENTIAL
-  COMMERCIAL
-  INDUSTRIAL
-  PUBLIC - INSTITUTIONAL

SCALE IN MILES

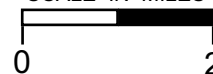


APN
018-060-072
03-24-2008
11D MOD

ROBERT CRAIG WINERY

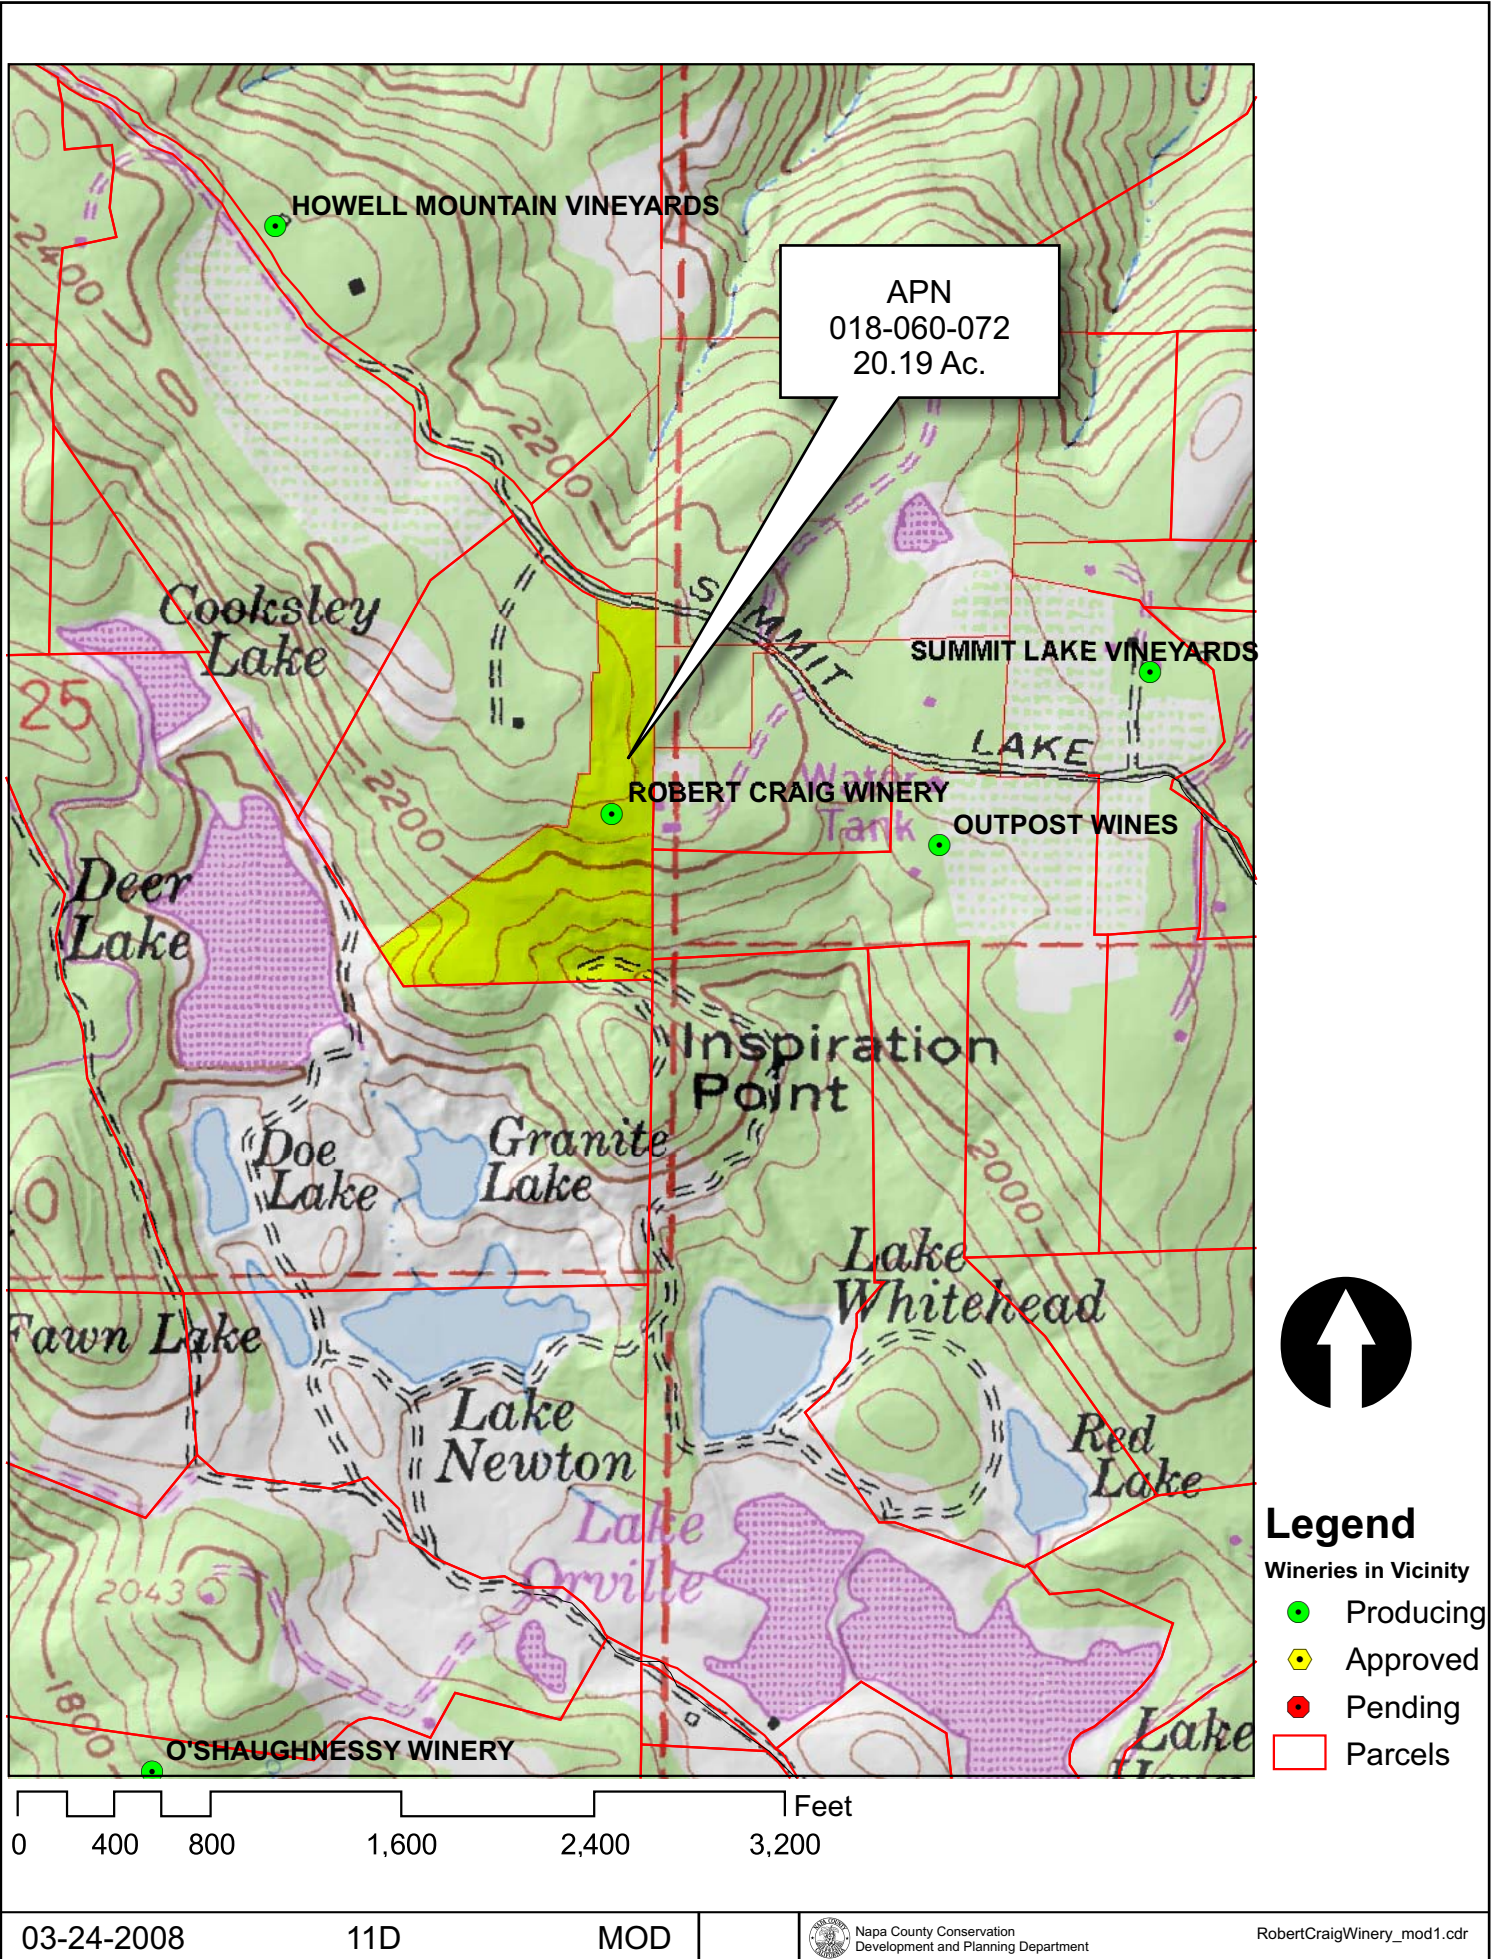


ROBERT CRAIG WINERY

ROBERT CRAIG OVERALL SITE PLAN APN 018-060-72

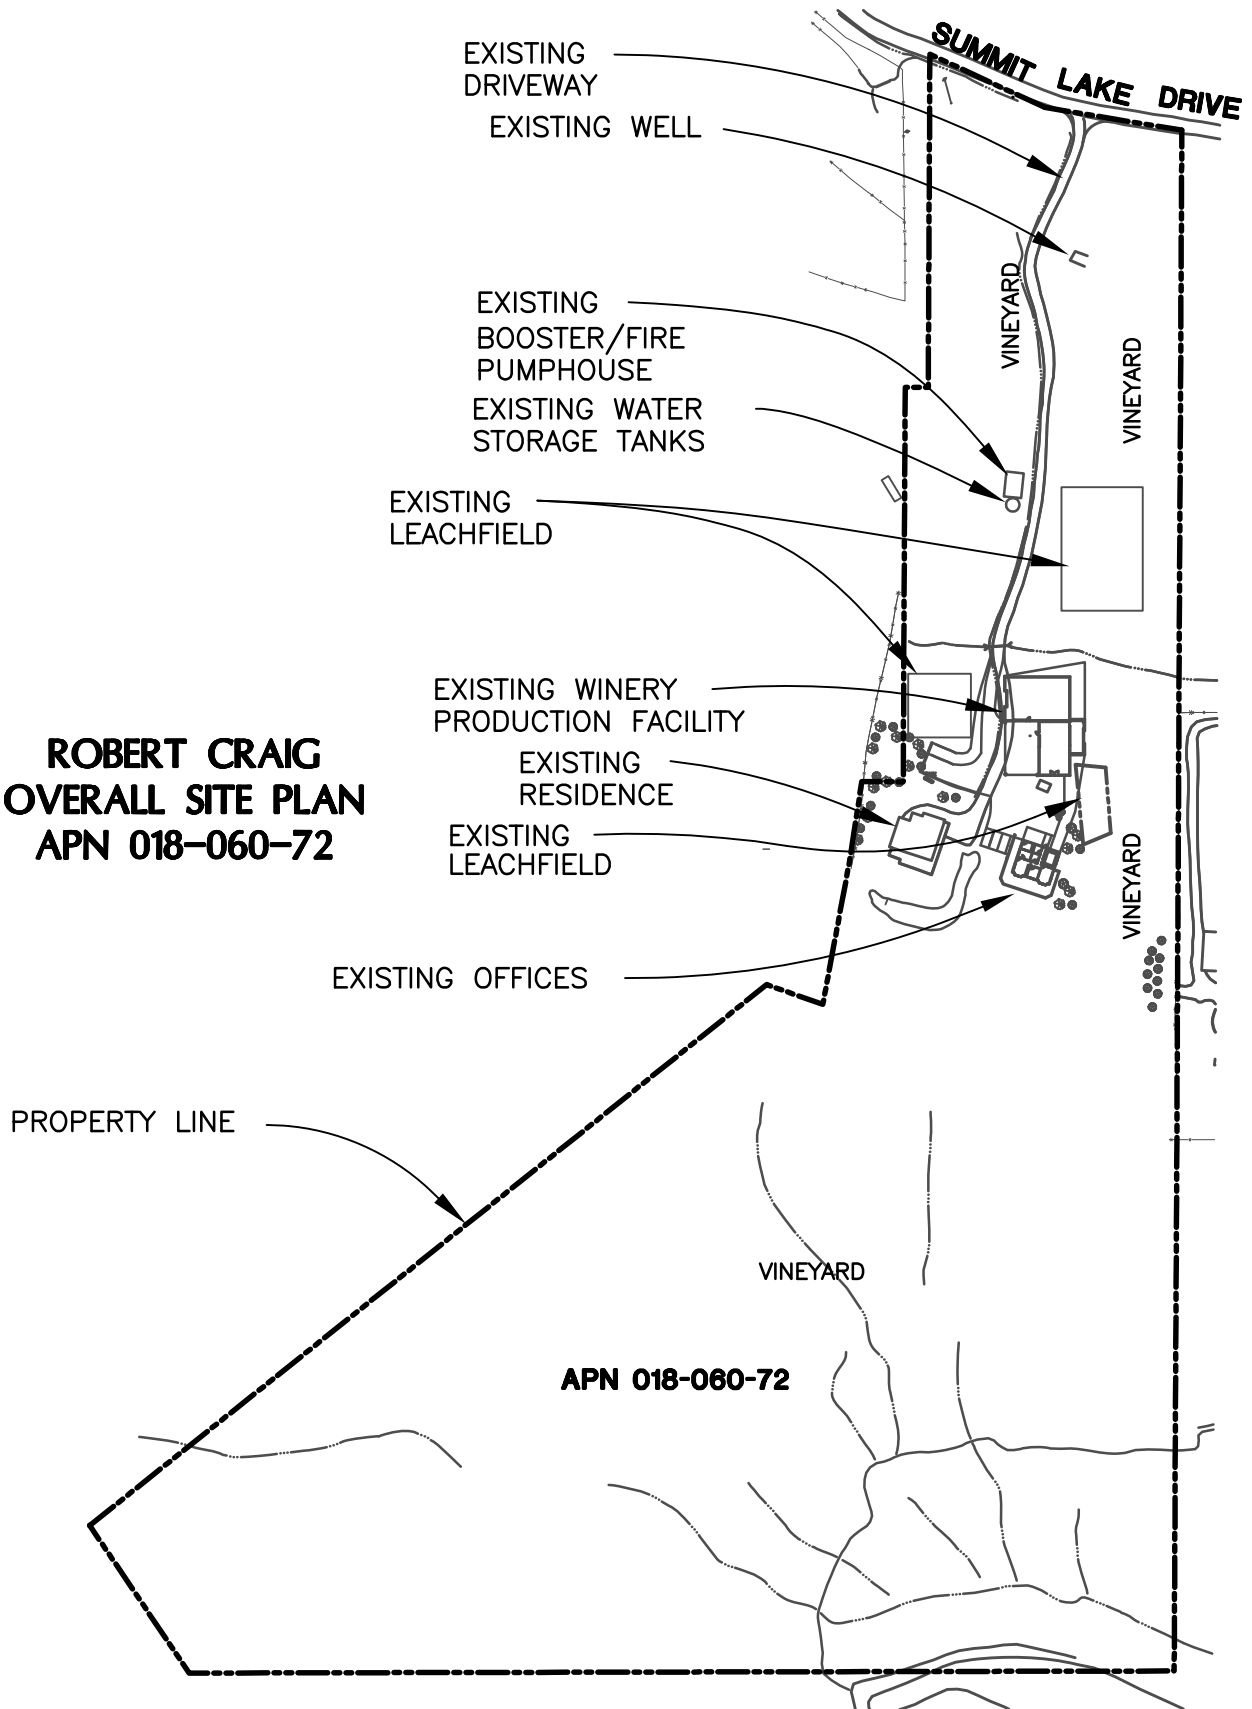


ROBERT CRAIG WINERY

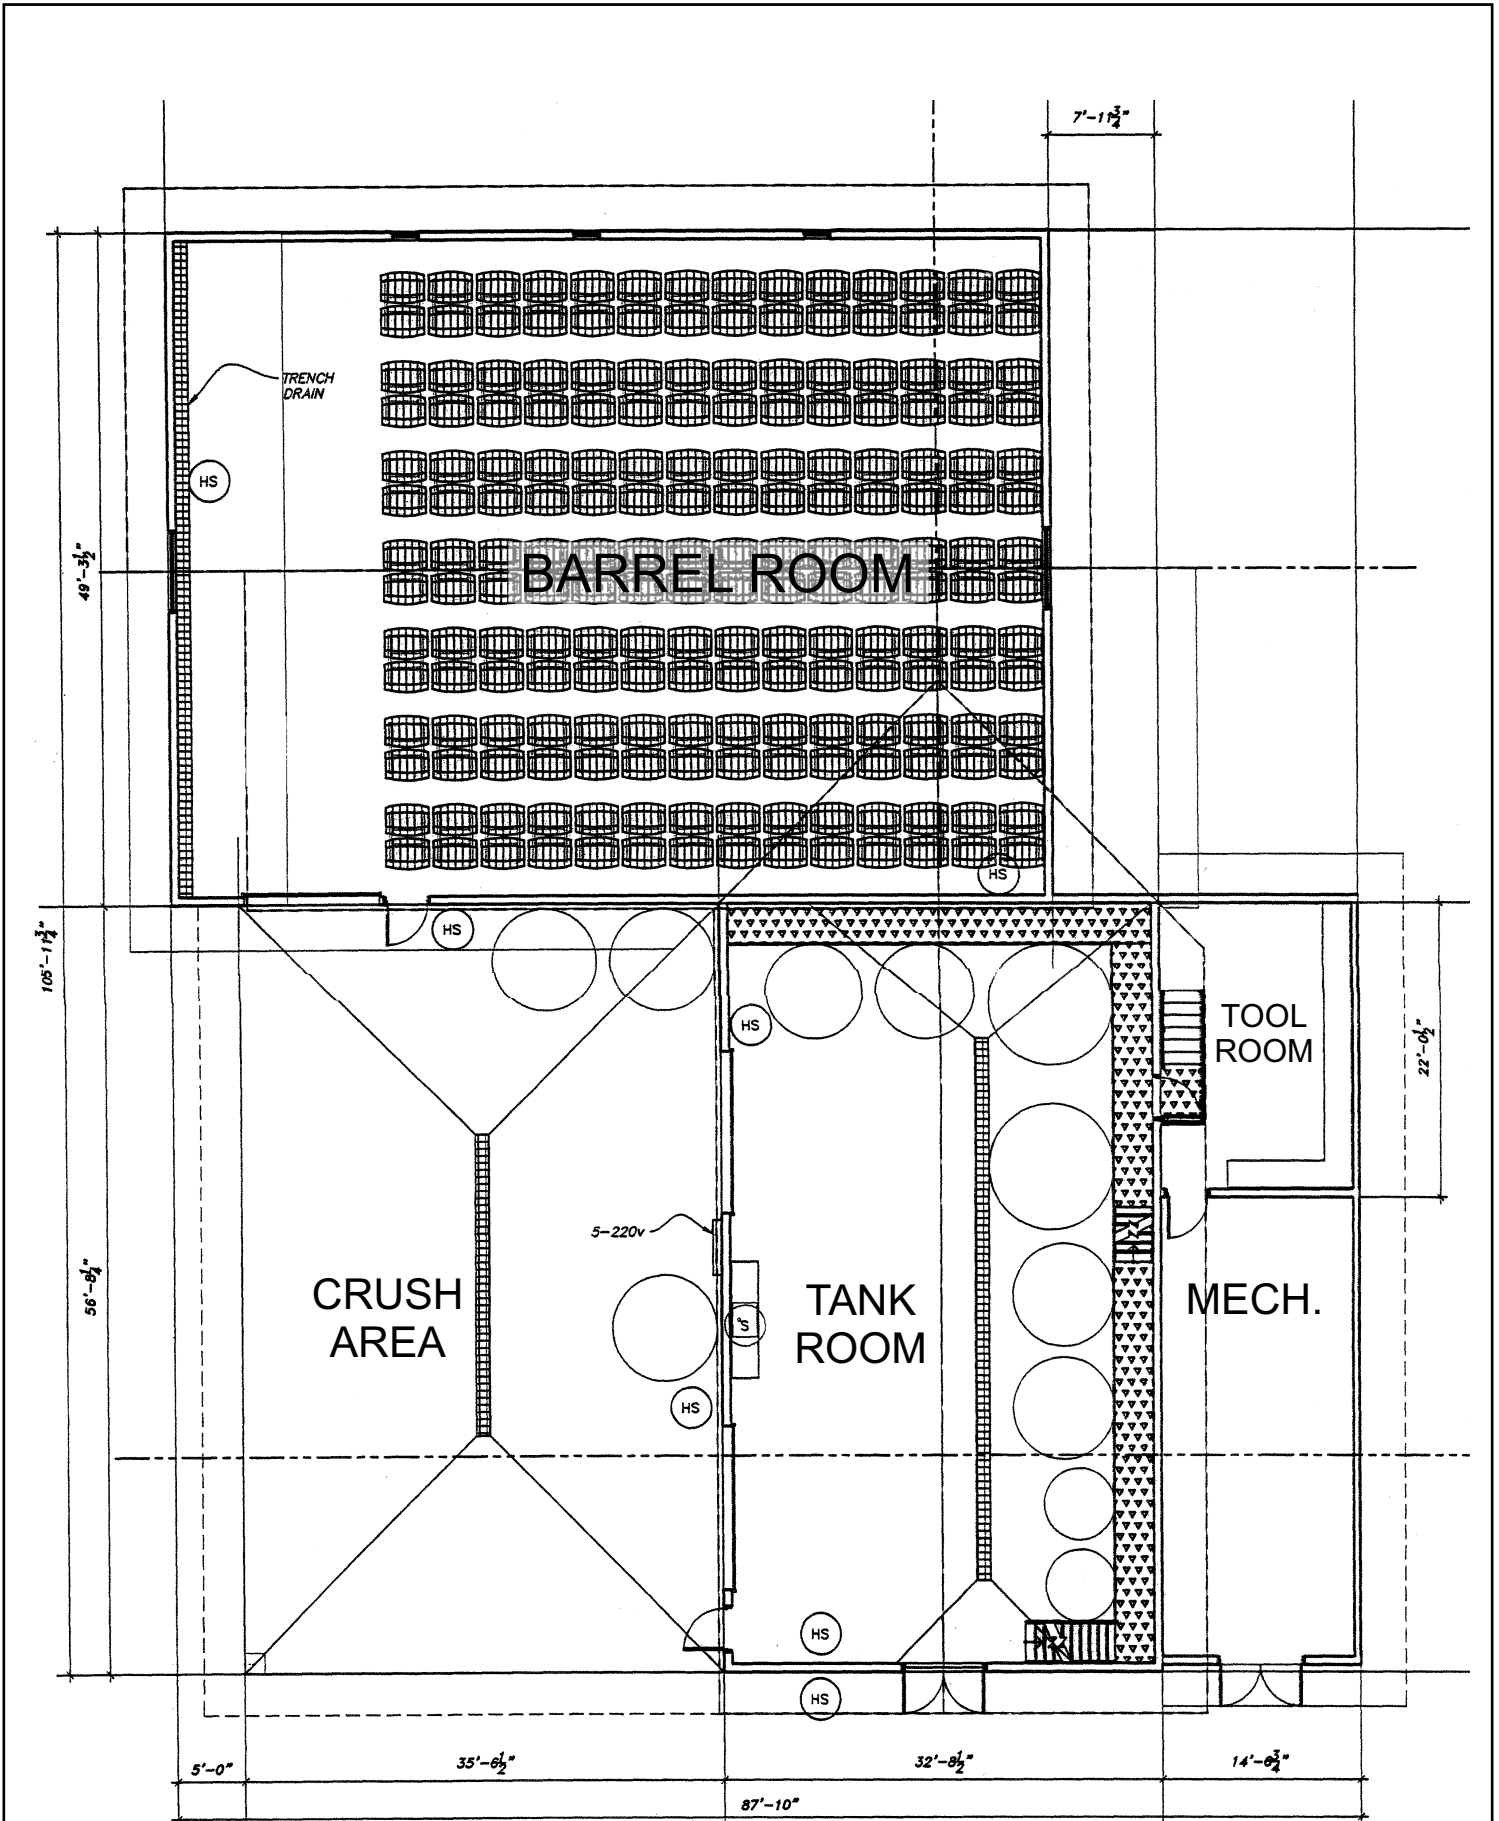


PRODUCTION FACILITY FLOOR PLAN

ROBERT CRAIG WINERY

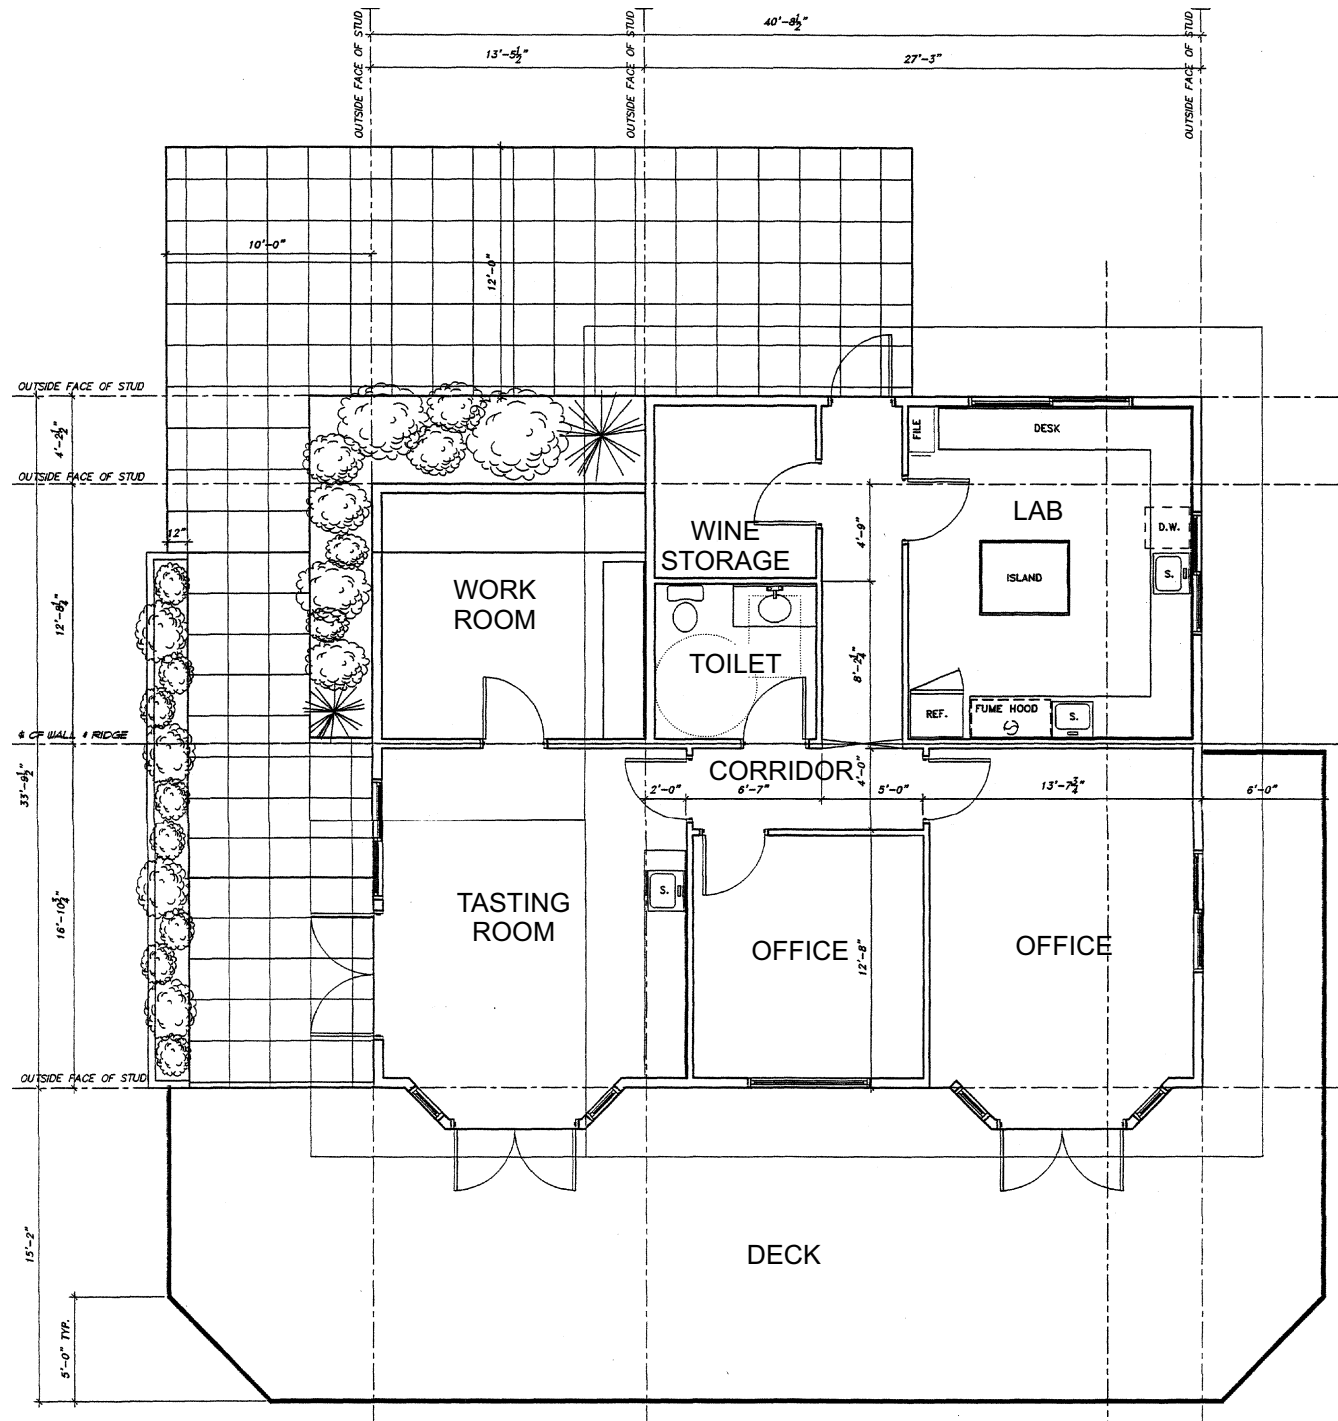


ROBERT CRAIG WINERY

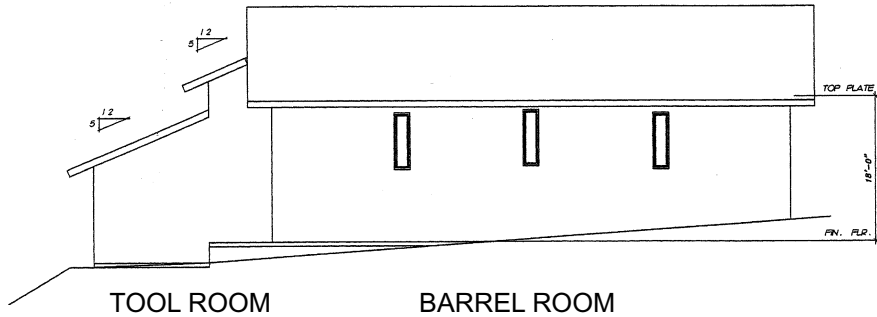

TOOL ROOM

BARREL ROOM


NORTH ELEVATION

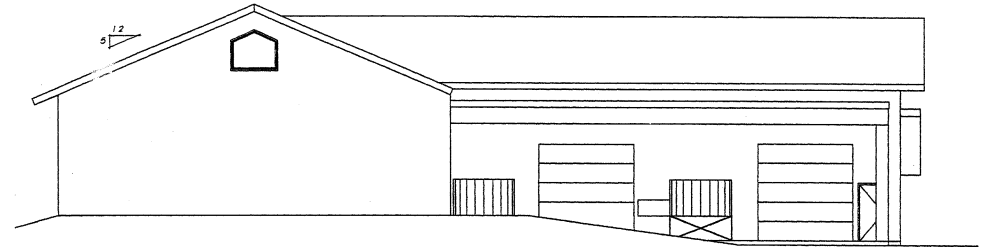

BARREL ROOM

CRUSH AREA

WEST ELEVATION

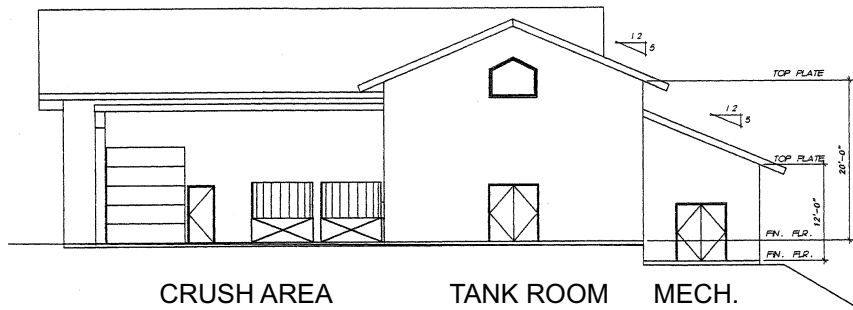


CRUSH AREA

TANK ROOM

MECH.

SOUTH ELEVATION

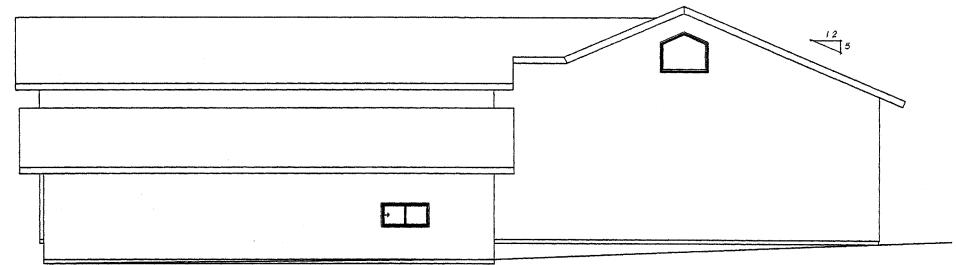


MECH.

TOOL ROOM

BARREL ROOM


EAST ELEVATION

ROBERT CRAIG WINERY

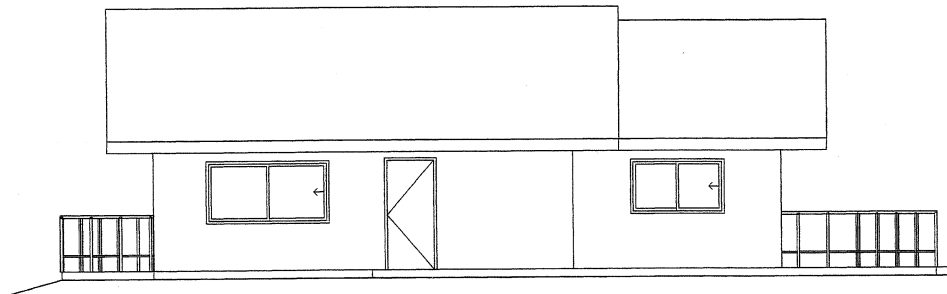


LAB WINE STORAGE WORK ROOM

NORTH ELEVATION

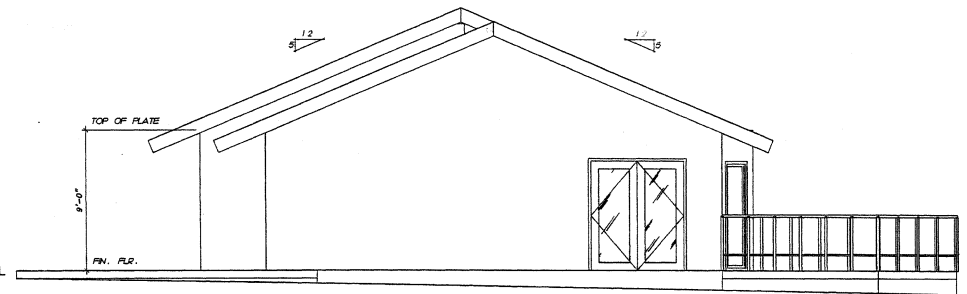


WORK ROOM TASTING ROOM DECK

WEST ELEVATION

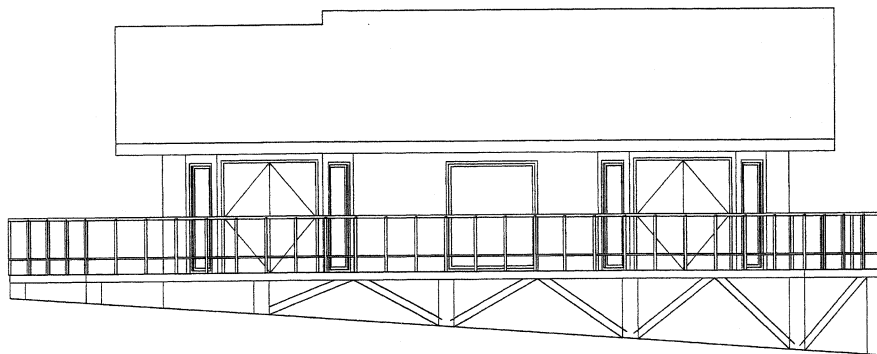

TASTING ROOM OFFICE OFFICE

SOUTH ELEVATION

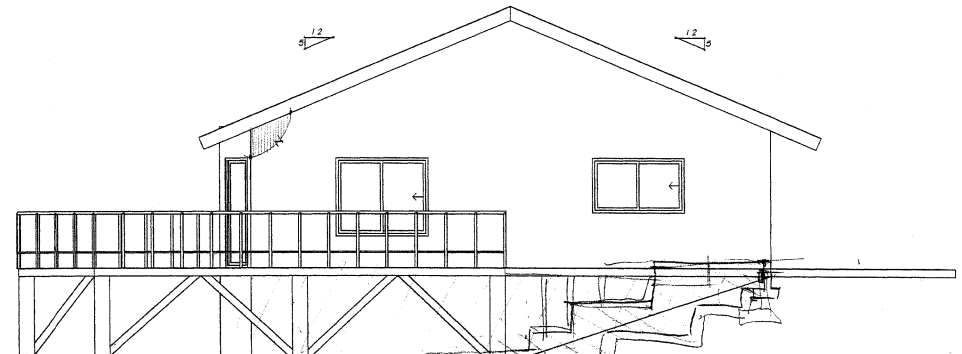

OFFICE LAB

EAST ELEVATION