


Exhibit A-1


# LOT LINE ADJUSTMENT- ST. HELENA CEMETERY

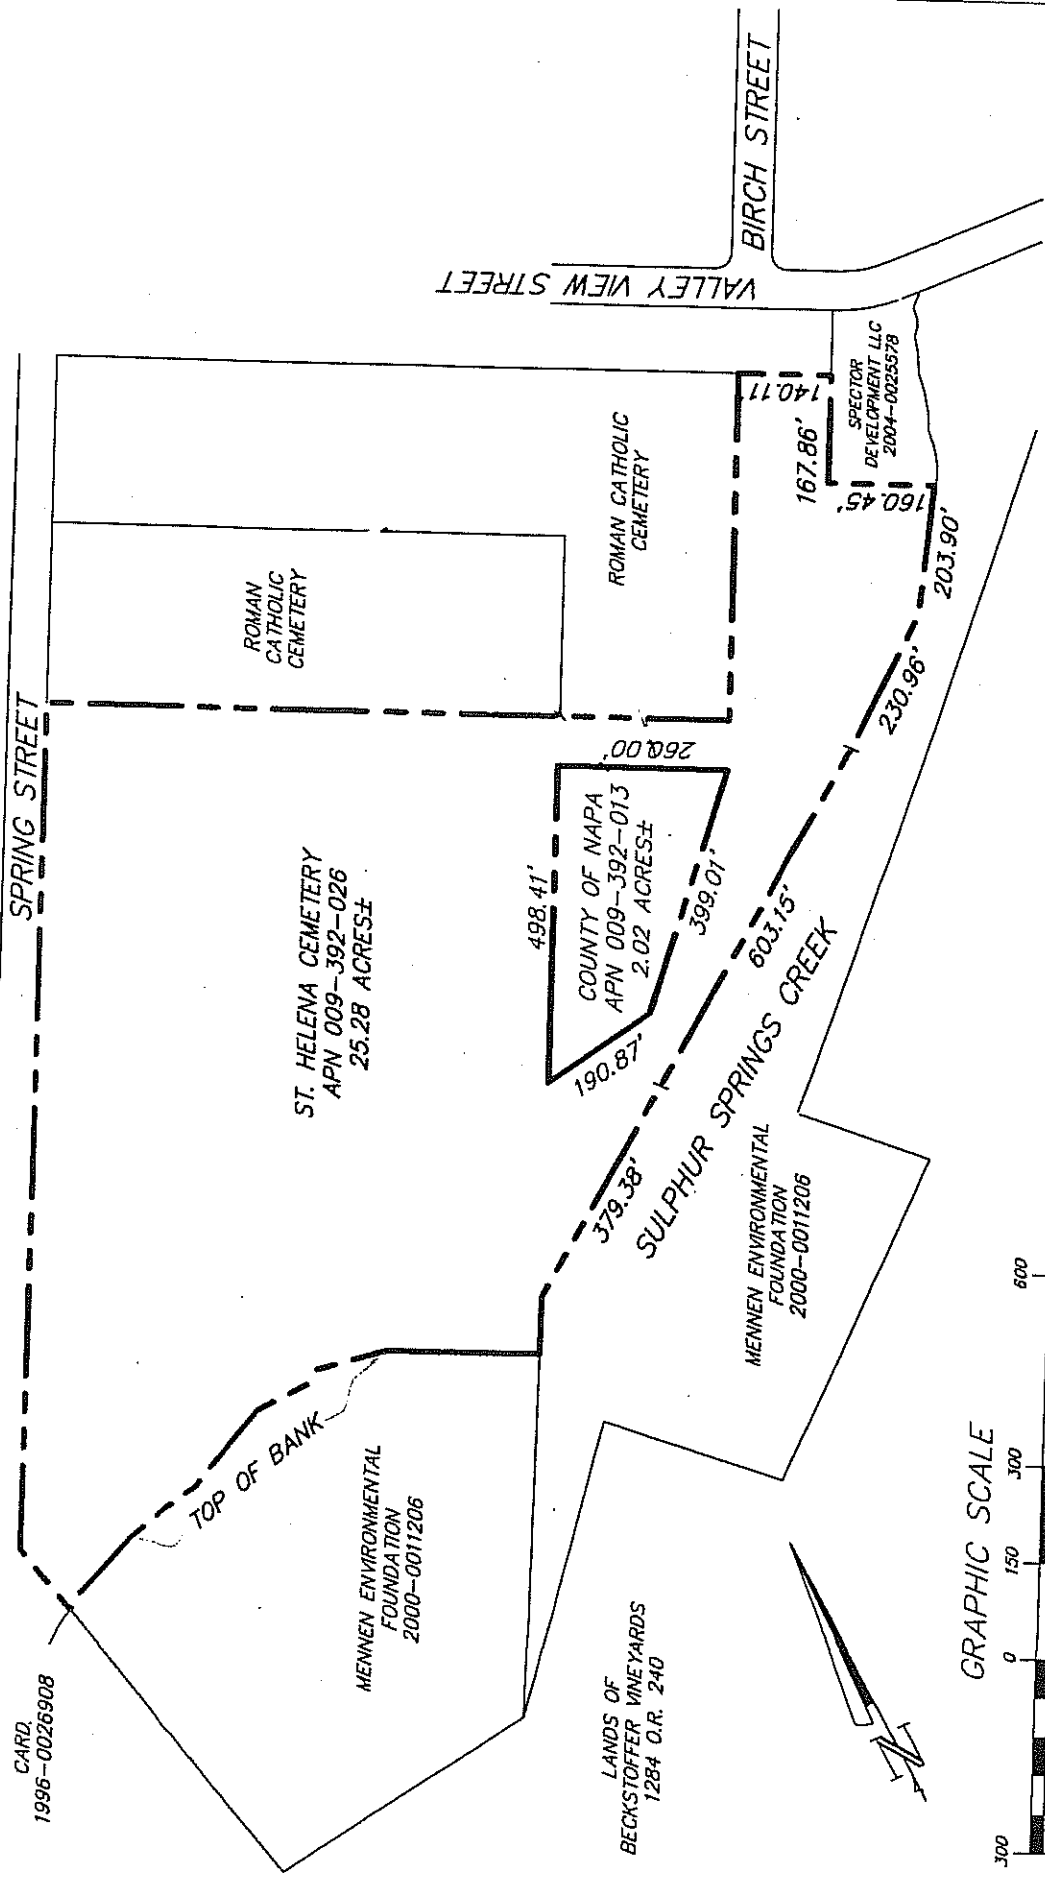

PREPARED BY  
ALBION SURVEYS, INC.  
AUGUST, 2006



SHEET 2 OF 3  
LDD PROJECT 2899-00  
DWG. NO. 2899-00 LLA

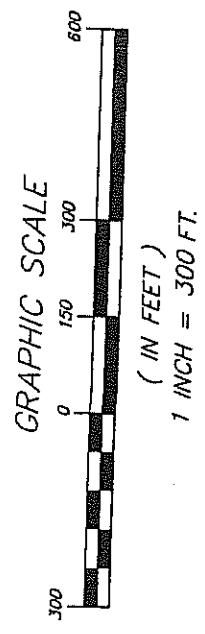

# EXISTING CONFIGURATION