


NAPA COUNTY LAND USE PLAN 2008 - 2030

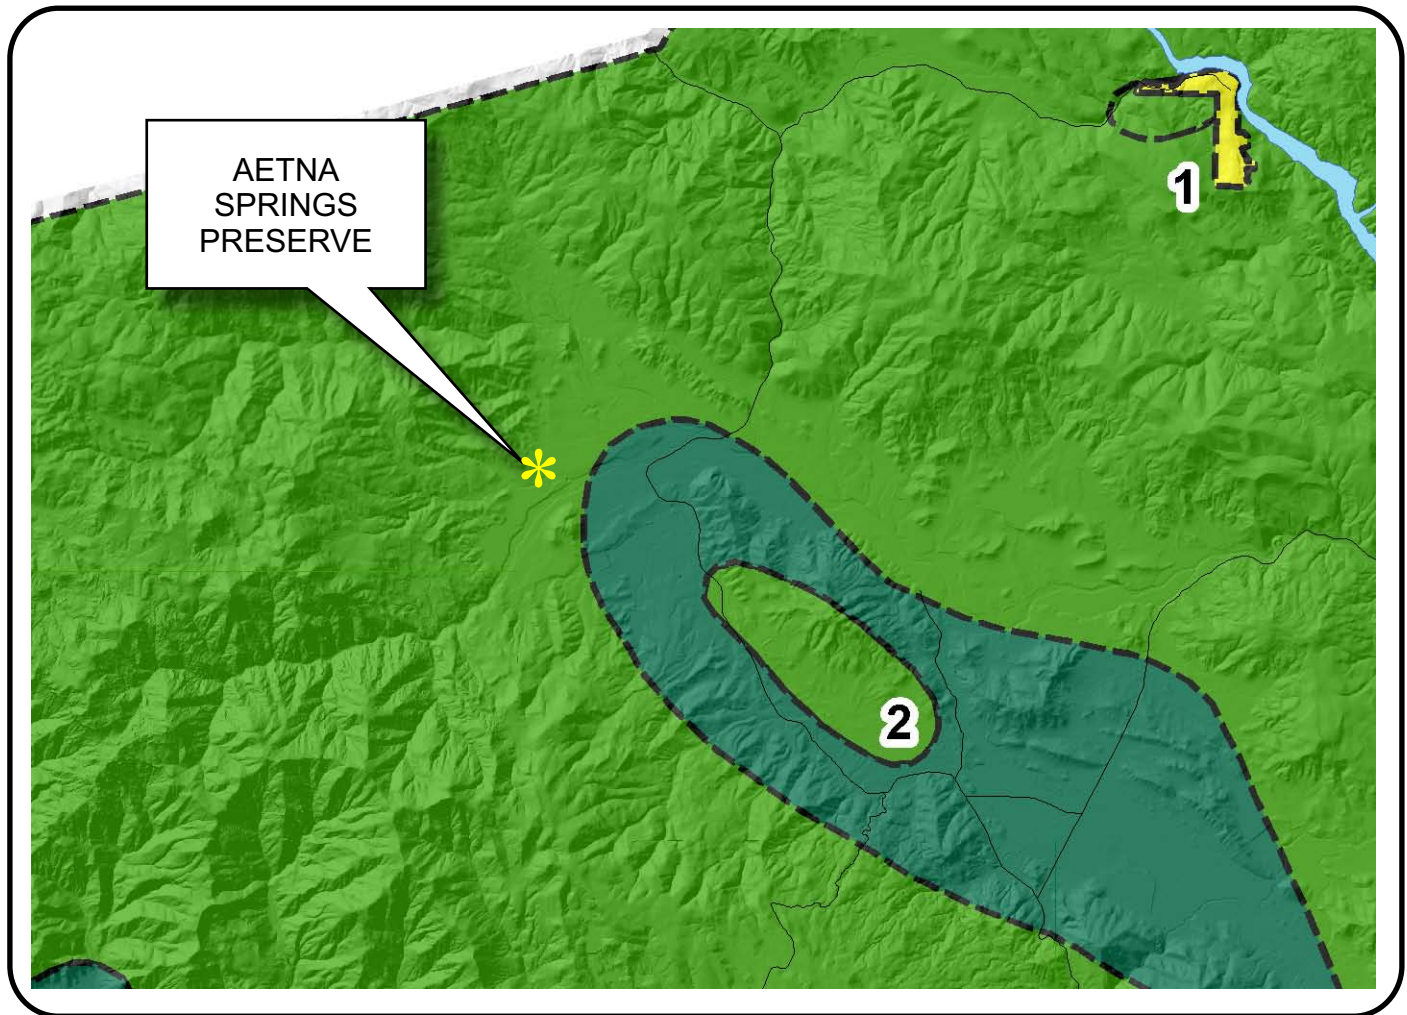

LEGEND

URBANIZED OR NON-AGRICULTURAL

- Cities
- Urban Residential *
- Rural Residential *
- Industrial
- Public-Institutional
- Study Area

OPEN SPACE

- Agriculture, Watershed & Open Space
- Agricultural Resource

TRANSPORTATION

- Mineral Resource
- Railroad
- Limited Access Highway
- Major Road
- Secondary Road
- Airport
- Airport Clear Zone
- Landfill - General Plan



* See Action Item AG/LU-114.1 regarding agriculturally zoned areas within these land use designations

APN
018-300-017,018
12-29-2011
12C MOD

SCALE IN MILES
0 2



AETNA SPRINGS PRESERVE

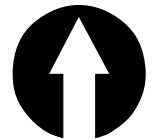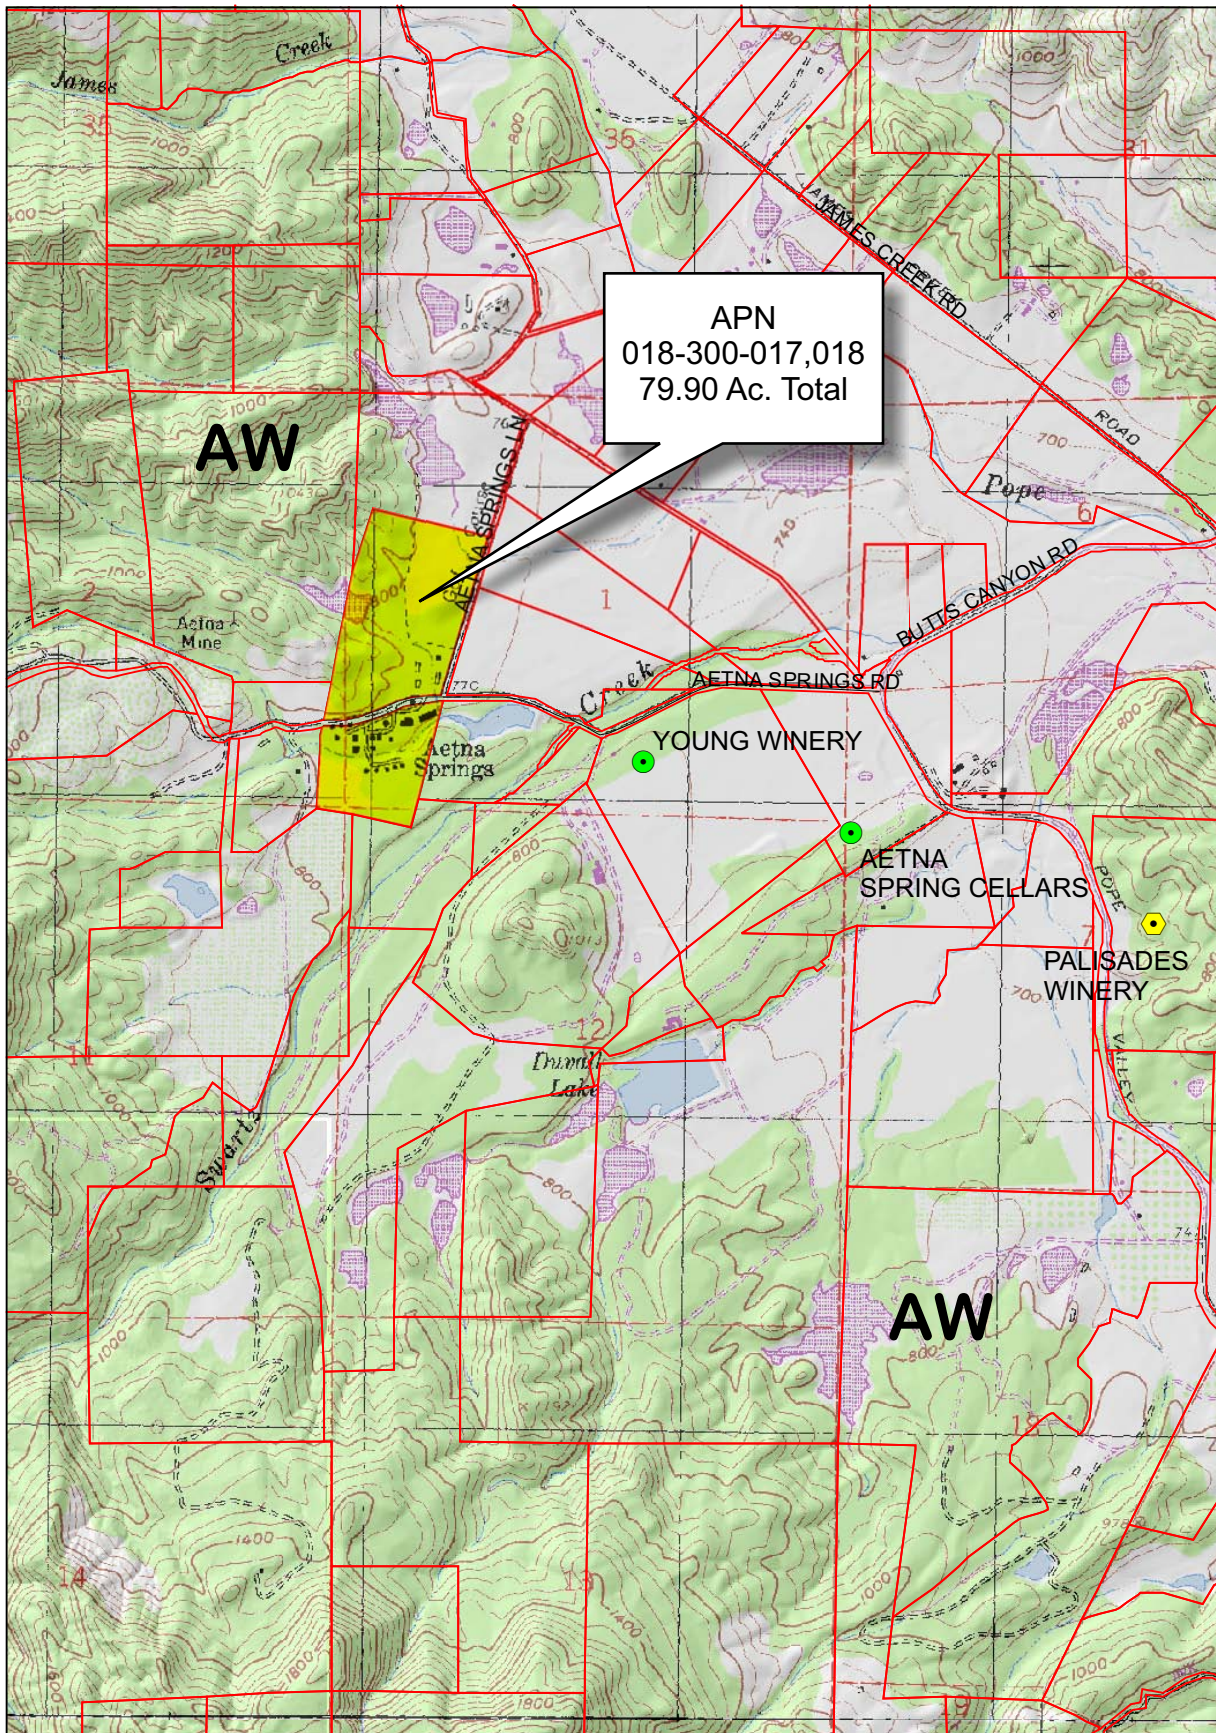


Legend

- Wineries in Vicinity**
- Producing
 - ⬡ Approved
 - Pending
 - Zoning
 - Parcels


0 1,000 2,000 4,000 6,000 8,000 Feet

AETNA SPRINGS PRESERVE

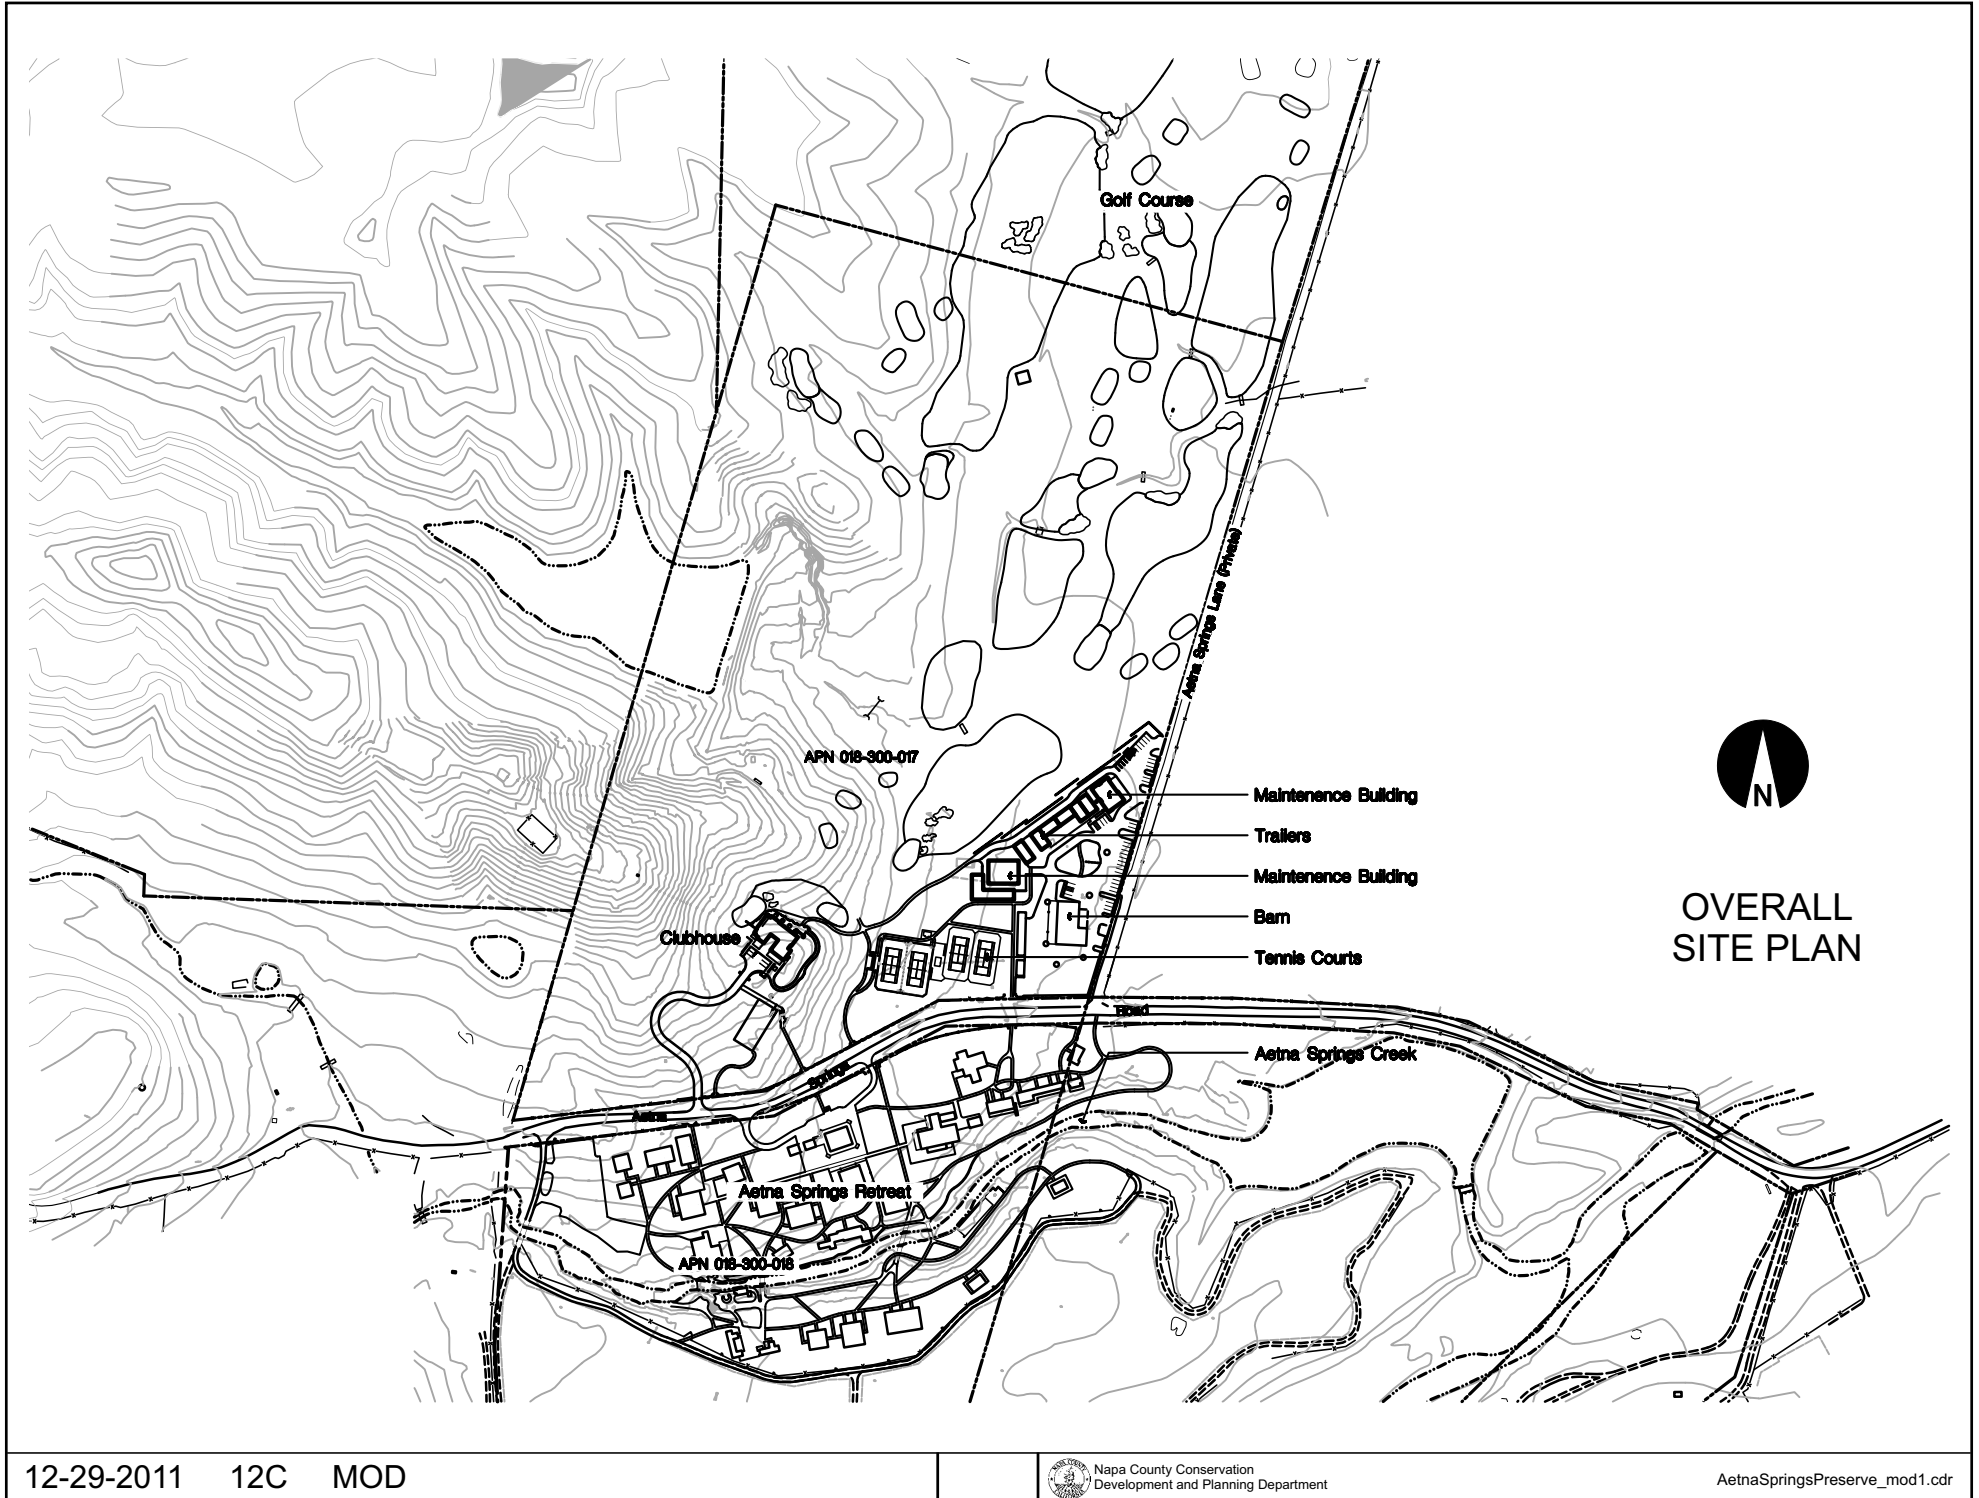

AETNA SPRINGS PRESERVE

EXISTING CONDITIONS SITE PLAN

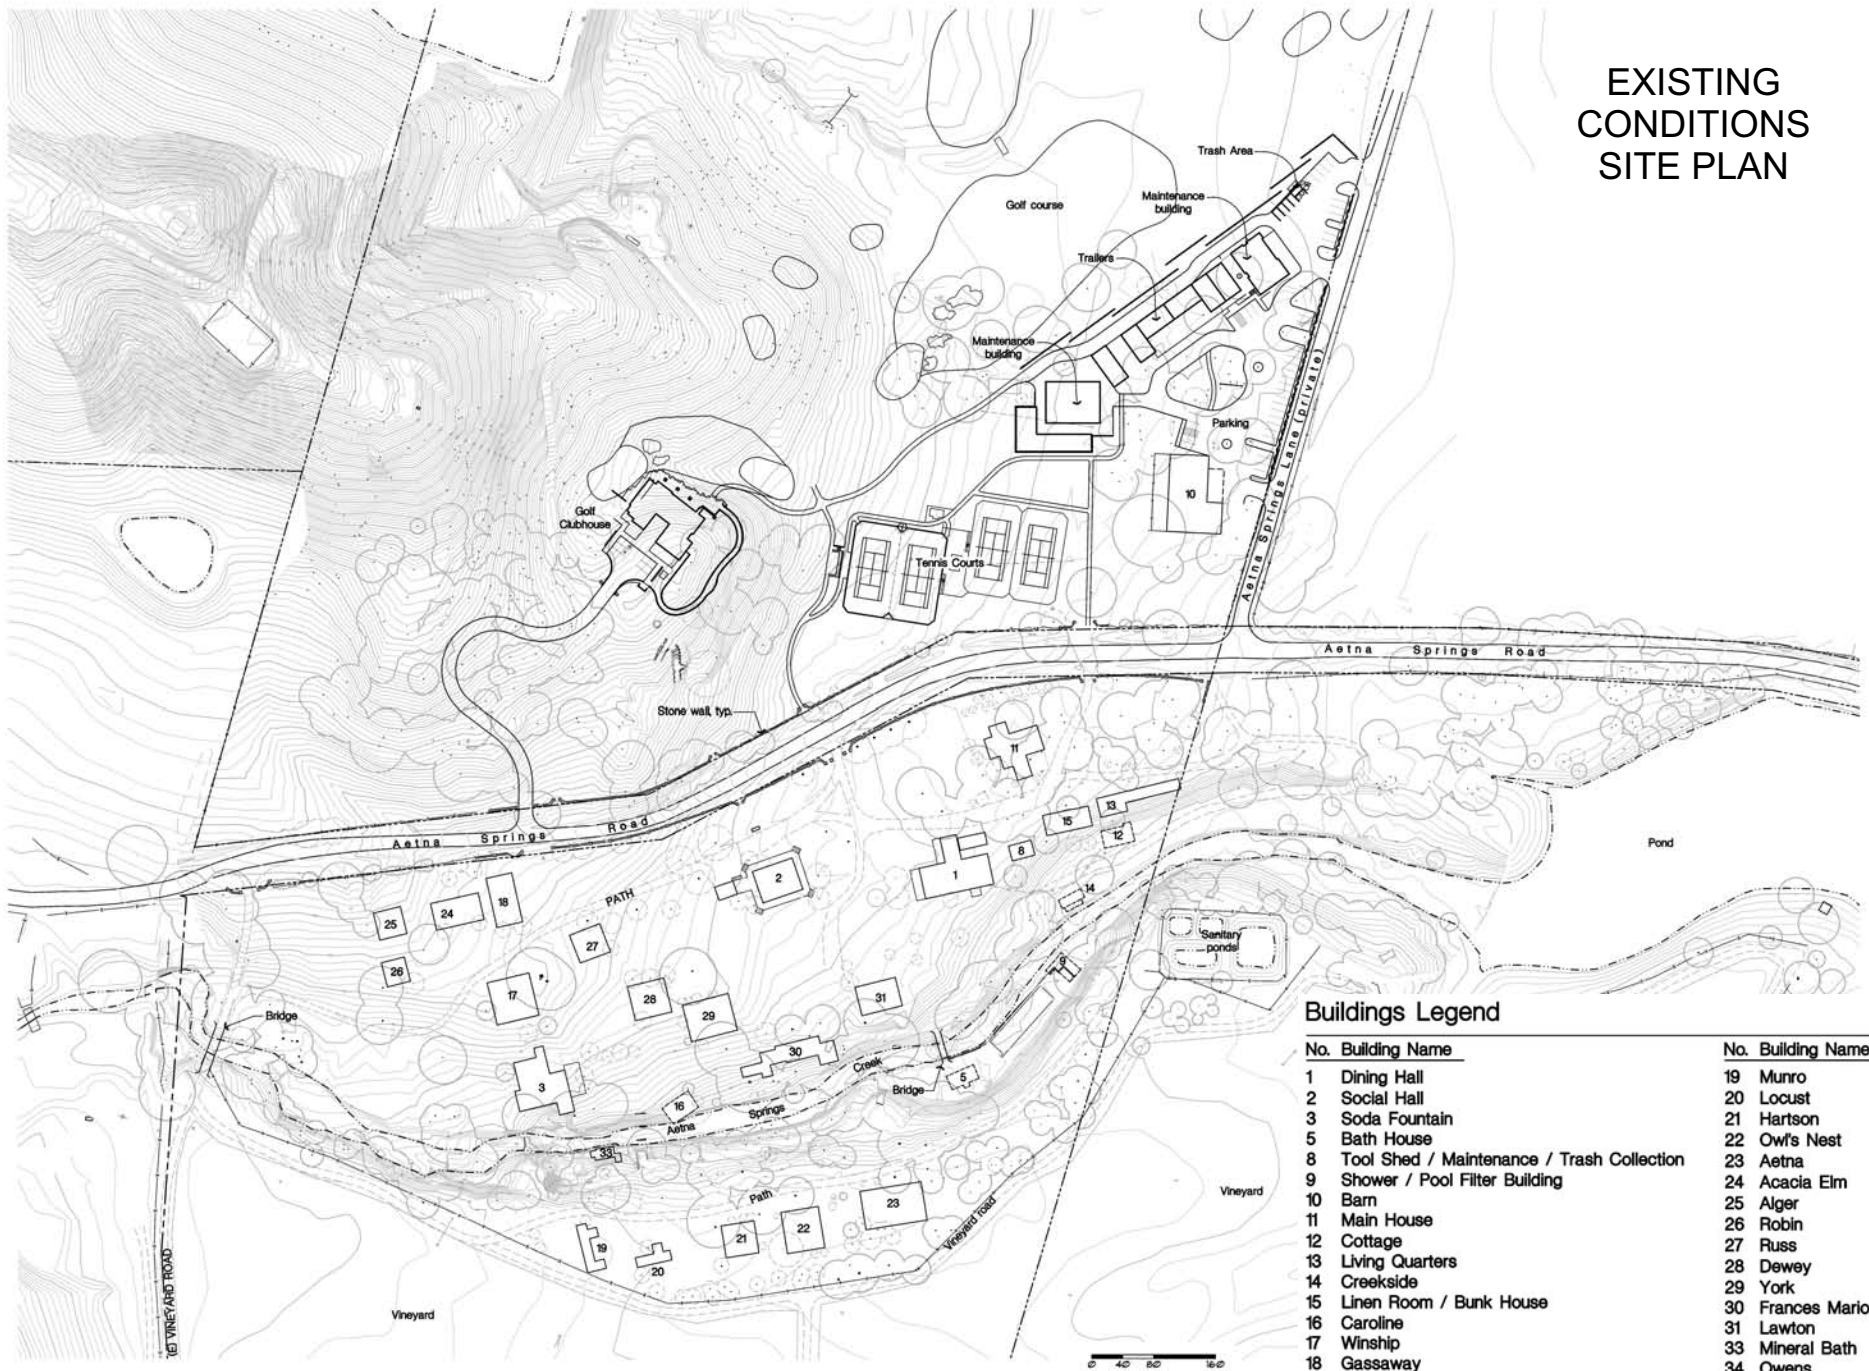


Buildings Legend

No.	Building Name	No.	Building Name
1	Dining Hall	19	Munro
2	Social Hall	20	Locust
3	Soda Fountain	21	Hartson
5	Bath House	22	Ow's Nest
8	Tool Shed / Maintenance / Trash Collection	23	Aetna
9	Shower / Pool Filter Building	24	Acacia Elm
10	Barn	25	Alger
11	Main House	26	Robin
12	Cottage	27	Russ
13	Living Quarters	28	Dewey
14	Creekside	29	York
15	Linen Room / Bunk House	30	Frances Marion
16	Caroline	31	Lawton
17	Winship	33	Mineral Bath
18	Gassaway	34	Owens

AETNA SPRINGS PRESERVE


PROPOSED CONDITIONS SITE PLAN

Legend

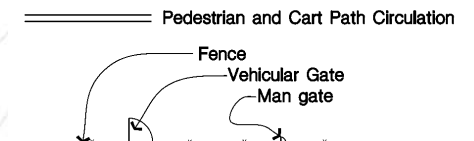


Buildings Legend

No.	Building Name	No.	Building Name
1	Dining Hall	18	Gassaway
2	Social Hall	19	Munro
3	Soda Fountain	20	Locust
5	Willow (Bath House)	21	Hartson
6	Garage	22	Ow's Nest
7	Plumbing Shop	23	Aetna
8	Tool Shed / Maintenance / Trash Collection	24	Acacia Elm
9	Heibel (Shower / Pool Filter Building)	25	Alger
10	Barn	26	Robin
11	Main House	27	Russ
12	Cottage	28	Dewey
13	Living Quarters	29	York
14	Creekside	30	Frances Marion
15	Linen Room / Bunk House	31	Lawton
16	Caroline	33	Mineral Bath
17	Winship	34	Owens

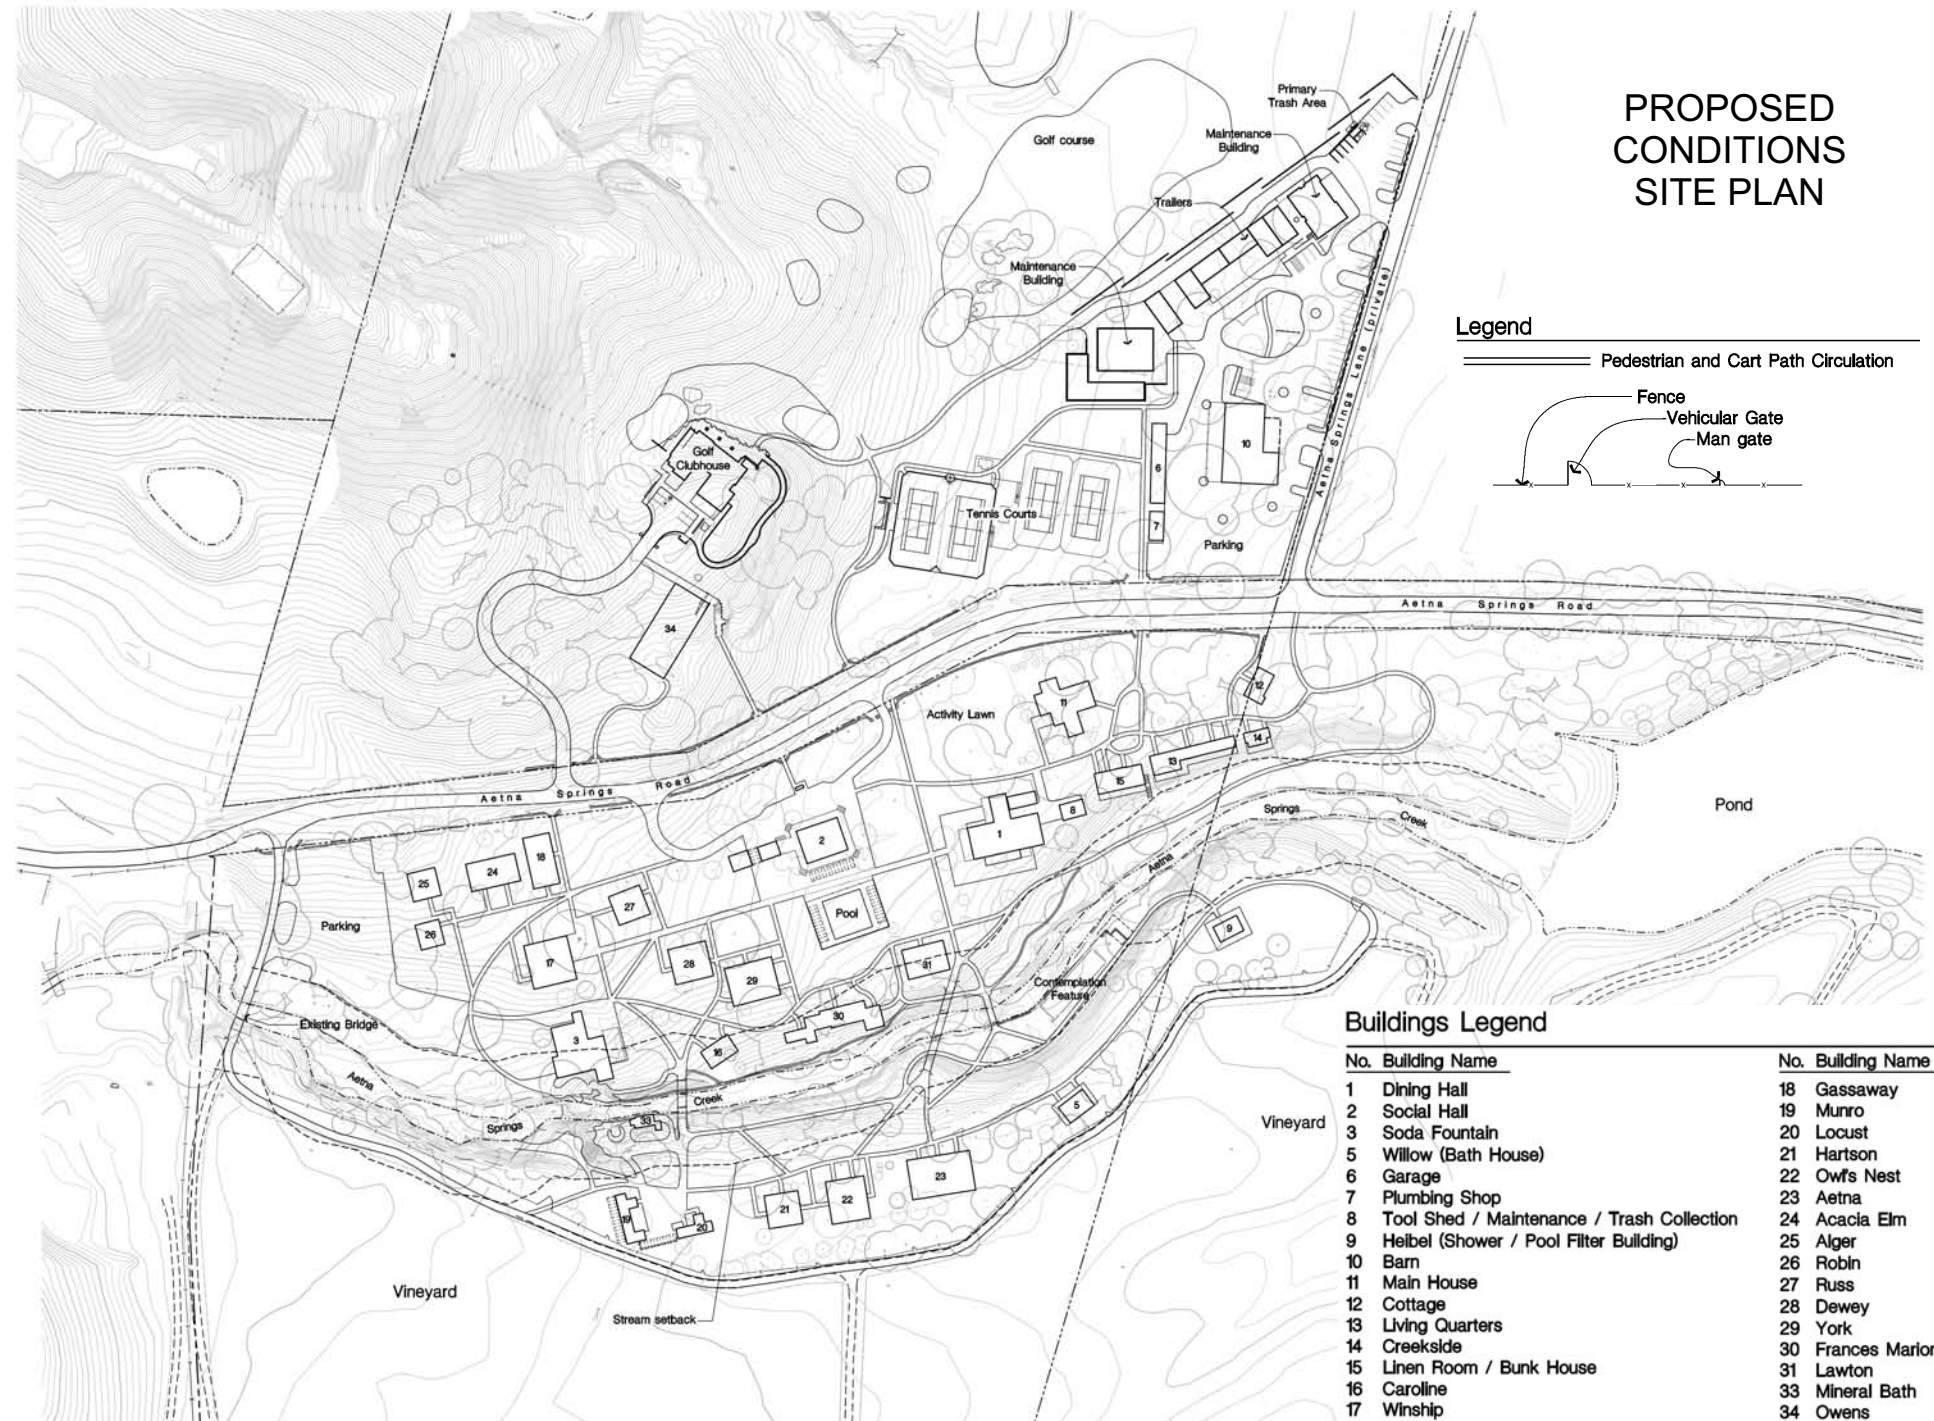


AETNA SPRINGS PRESERVE

MATCHLINE - SEE SHEET UP33

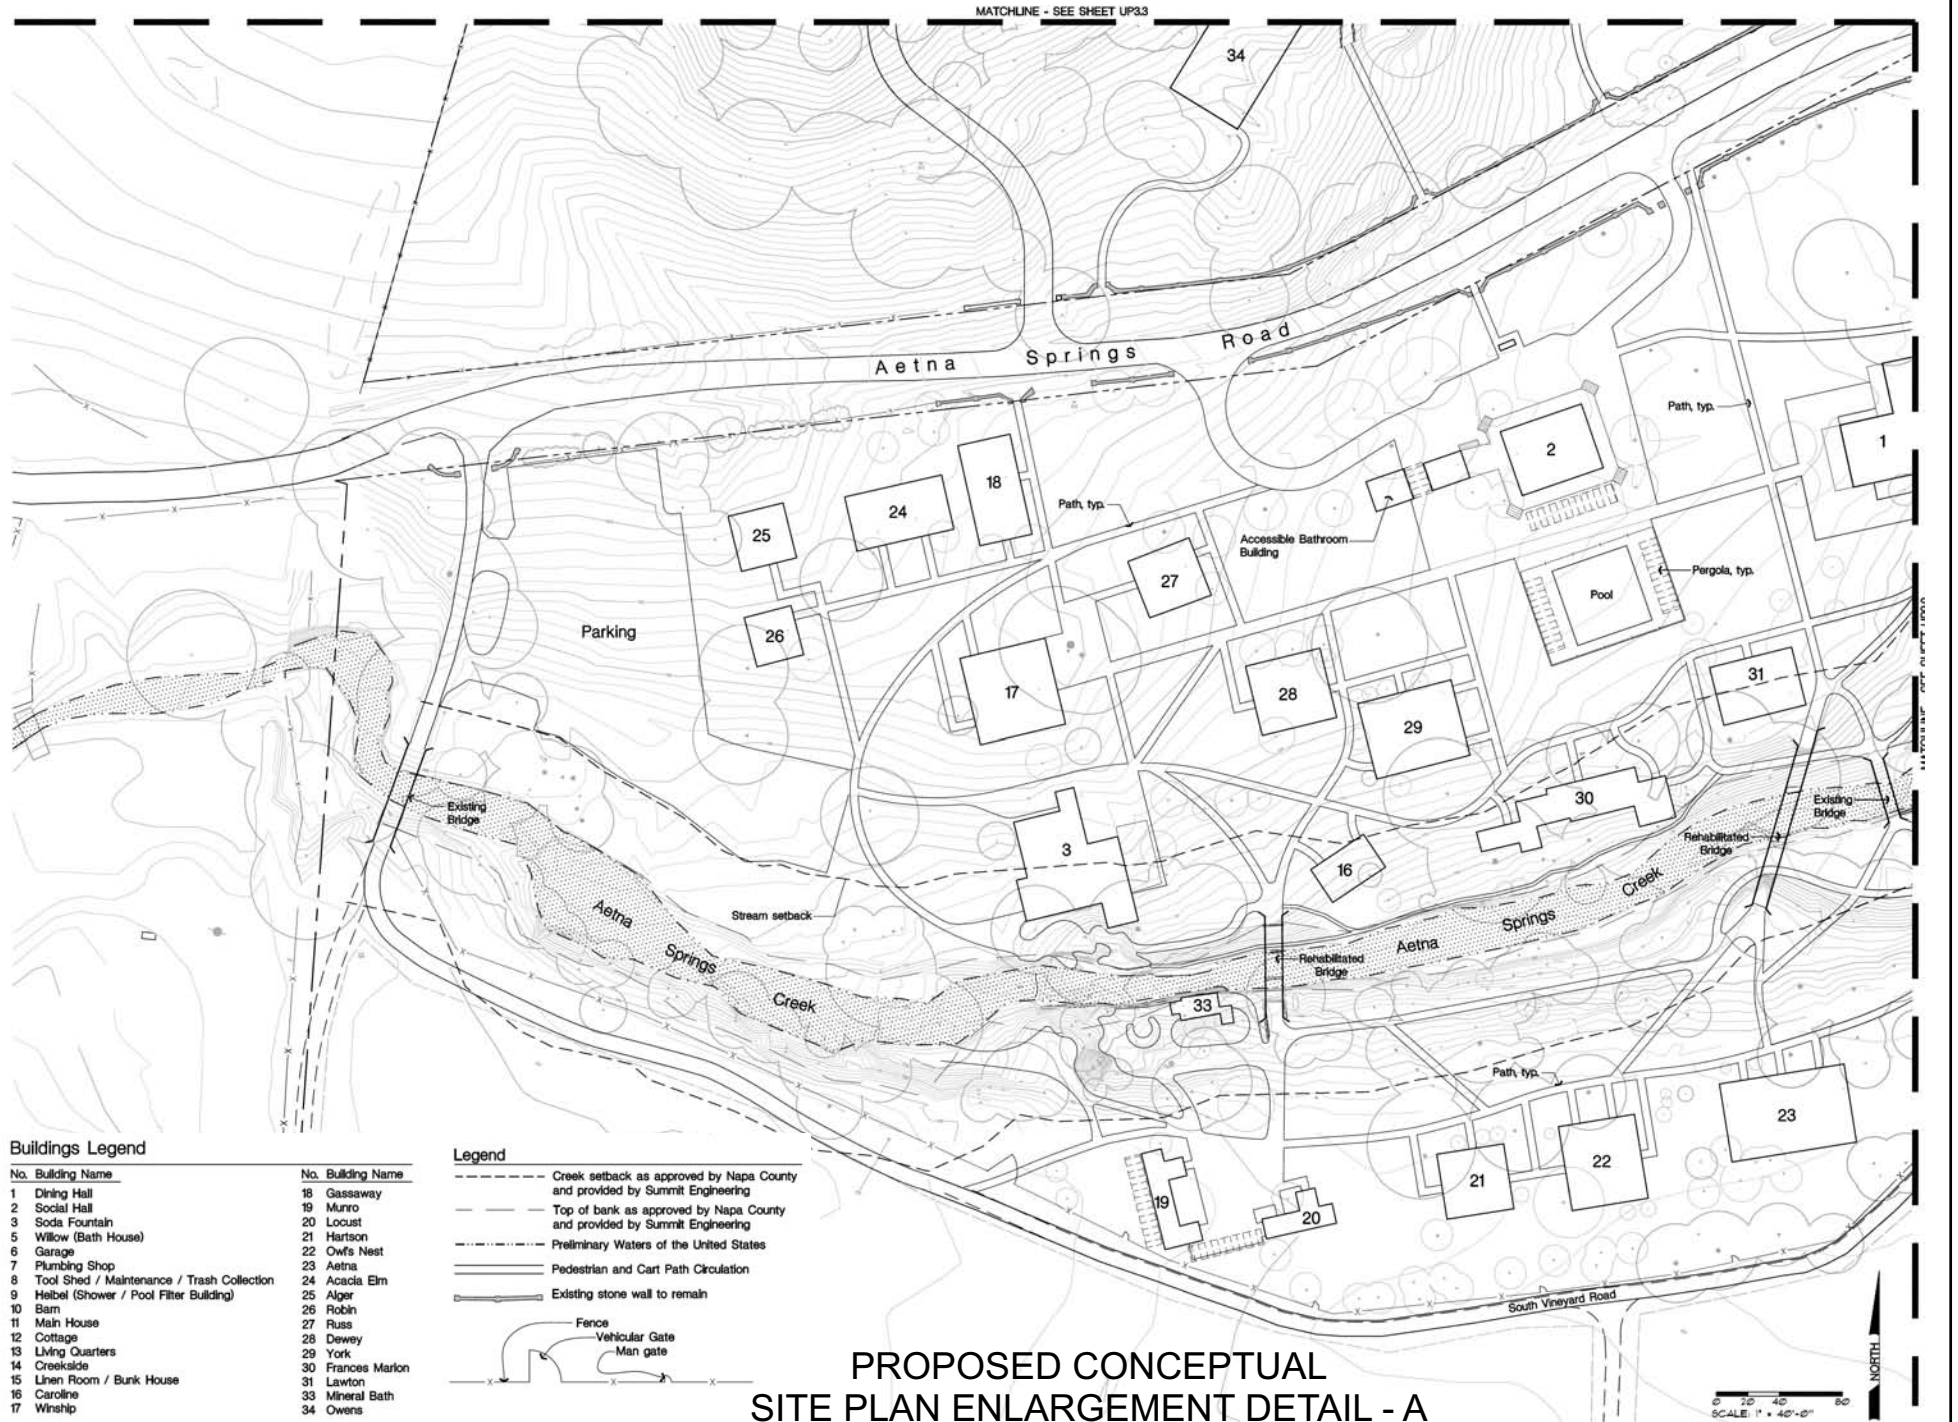

AETNA SPRINGS PRESERVE

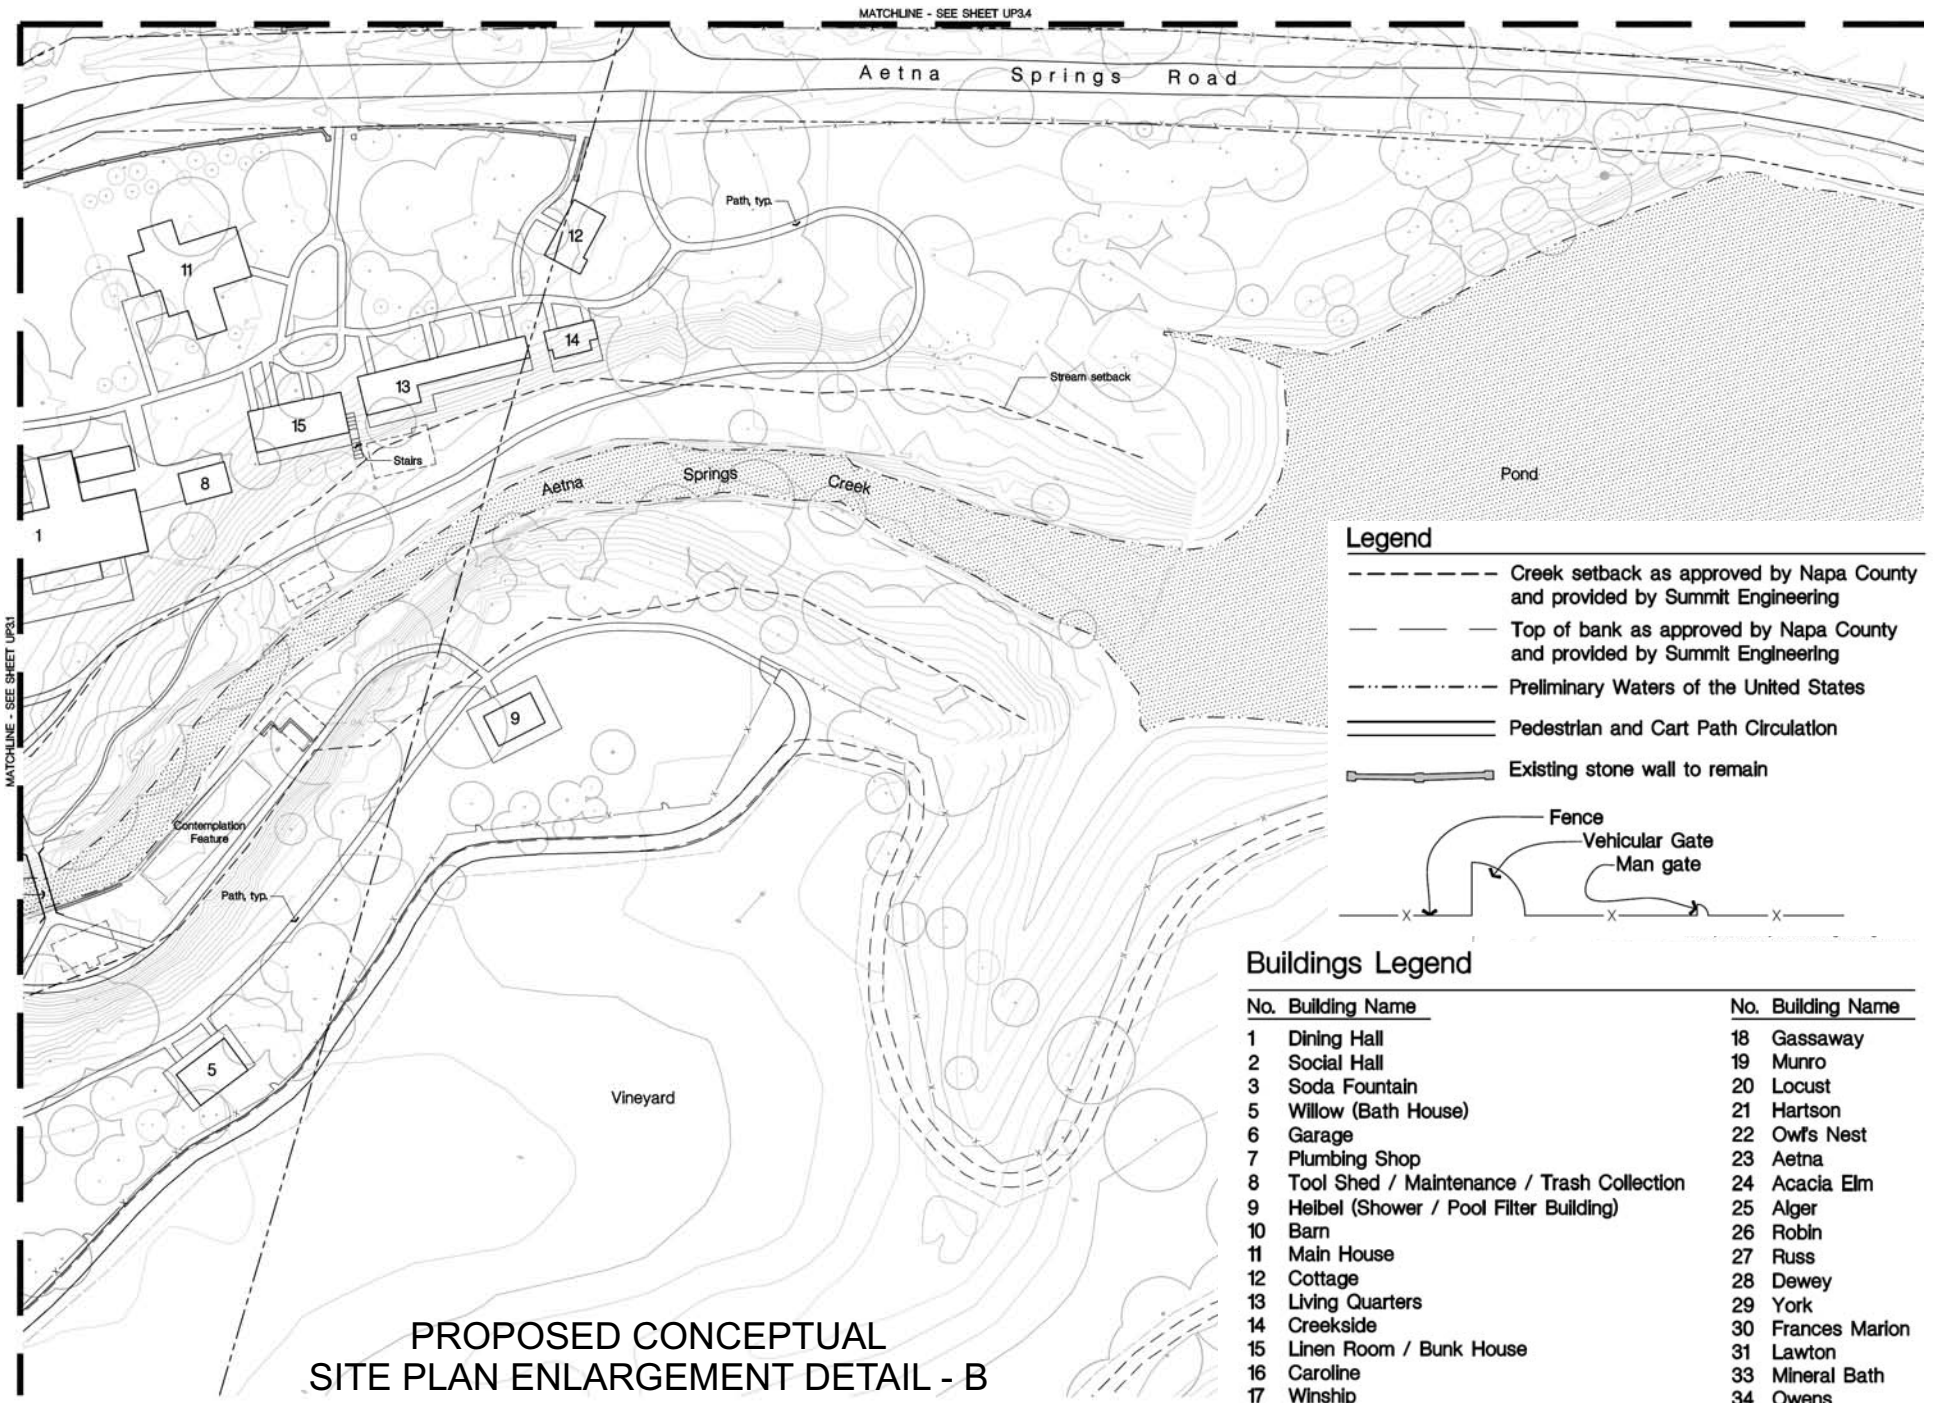

PROPOSED CONCEPTUAL
SITE PLAN ENLARGEMENT DETAIL - B

AETNA SPRINGS PRESERVE

Buildings Legend

No.	Building Name	No.	Building Name
1	Dining Hall	18	Gassaway
2	Social Hall	19	Munro
3	Soda Fountain	20	Locust
5	Willow (Bath House)	21	Hartson
6	Garage	22	Owl's Nest
7	Plumbing Shop	23	Aetna
8	Tool Shed / Maintenance / Trash Collection	24	Acacia Elm
9	Heibel (Shower / Pool Filter Building)	25	Alger
10	Barn	26	Robin
11	Main House	27	Russ
12	Cottage	28	Dewey
13	Living Quarters	29	York
14	Creekside	30	Frances Marion
15	Linen Room / Bunk House	31	Lawton
16	Caroline	33	Mineral Bath
17	Winship	34	Owens

Legend


- Creek setback as approved by Napa County and provided by Summit Engineering
- Top of bank as approved by Napa County and provided by Summit Engineering
- Preliminary Waters of the United States
- Pedestrian and Cart Path Circulation
- Existing stone wall to remain

Fence
Vehicular Gate
Man gate


SCALE: 1" = 40'-0"

NORTH


PROPOSED CONCEPTUAL SITE PLAN ENLARGEMENT DETAIL - C

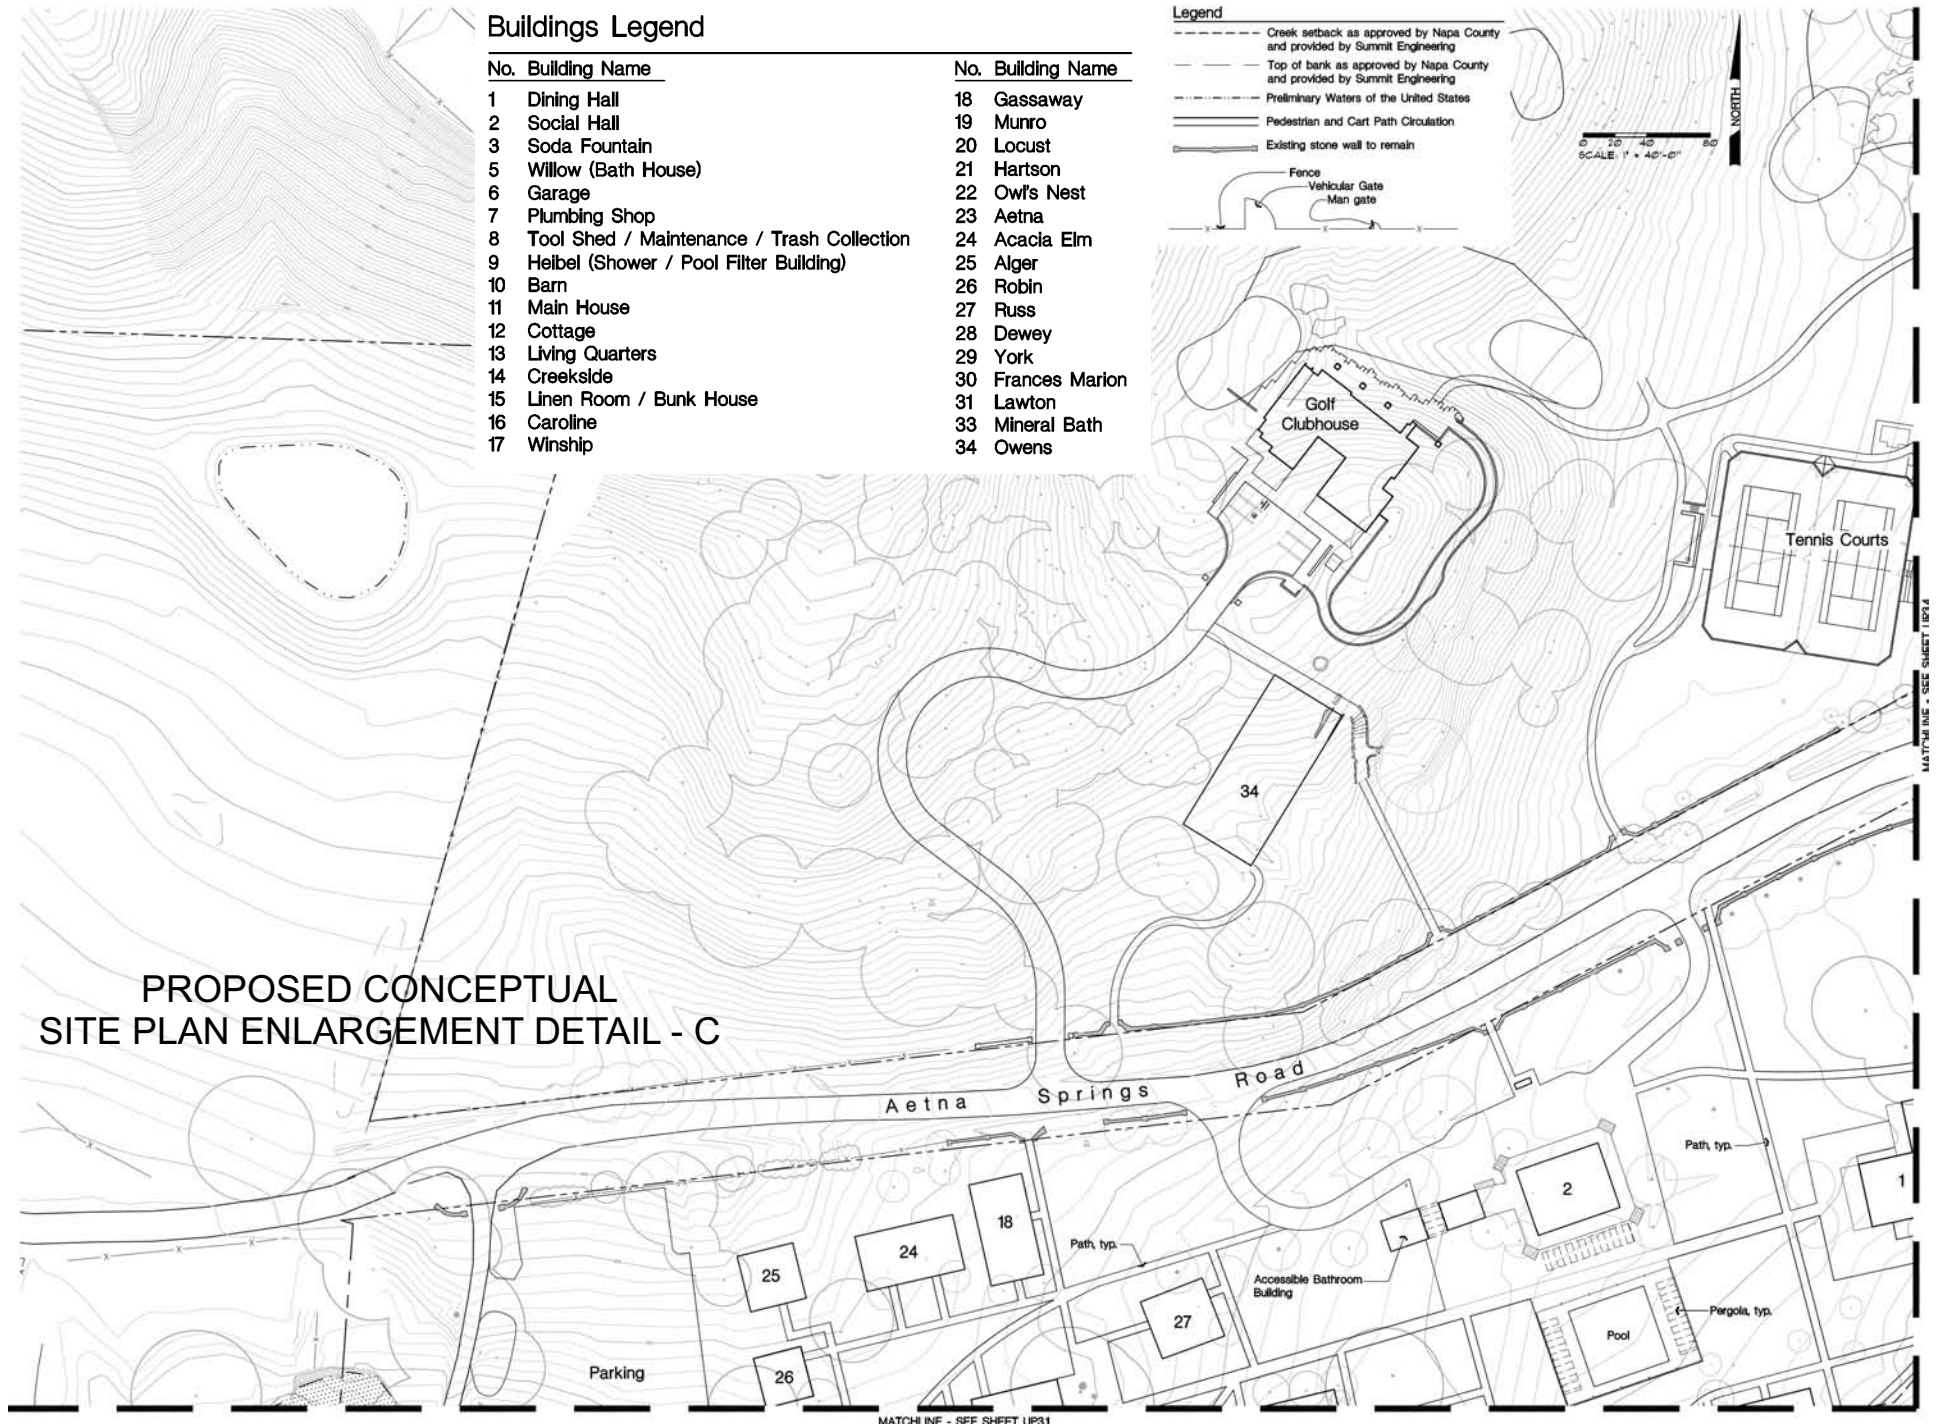

AETNA SPRINGS PRESERVE

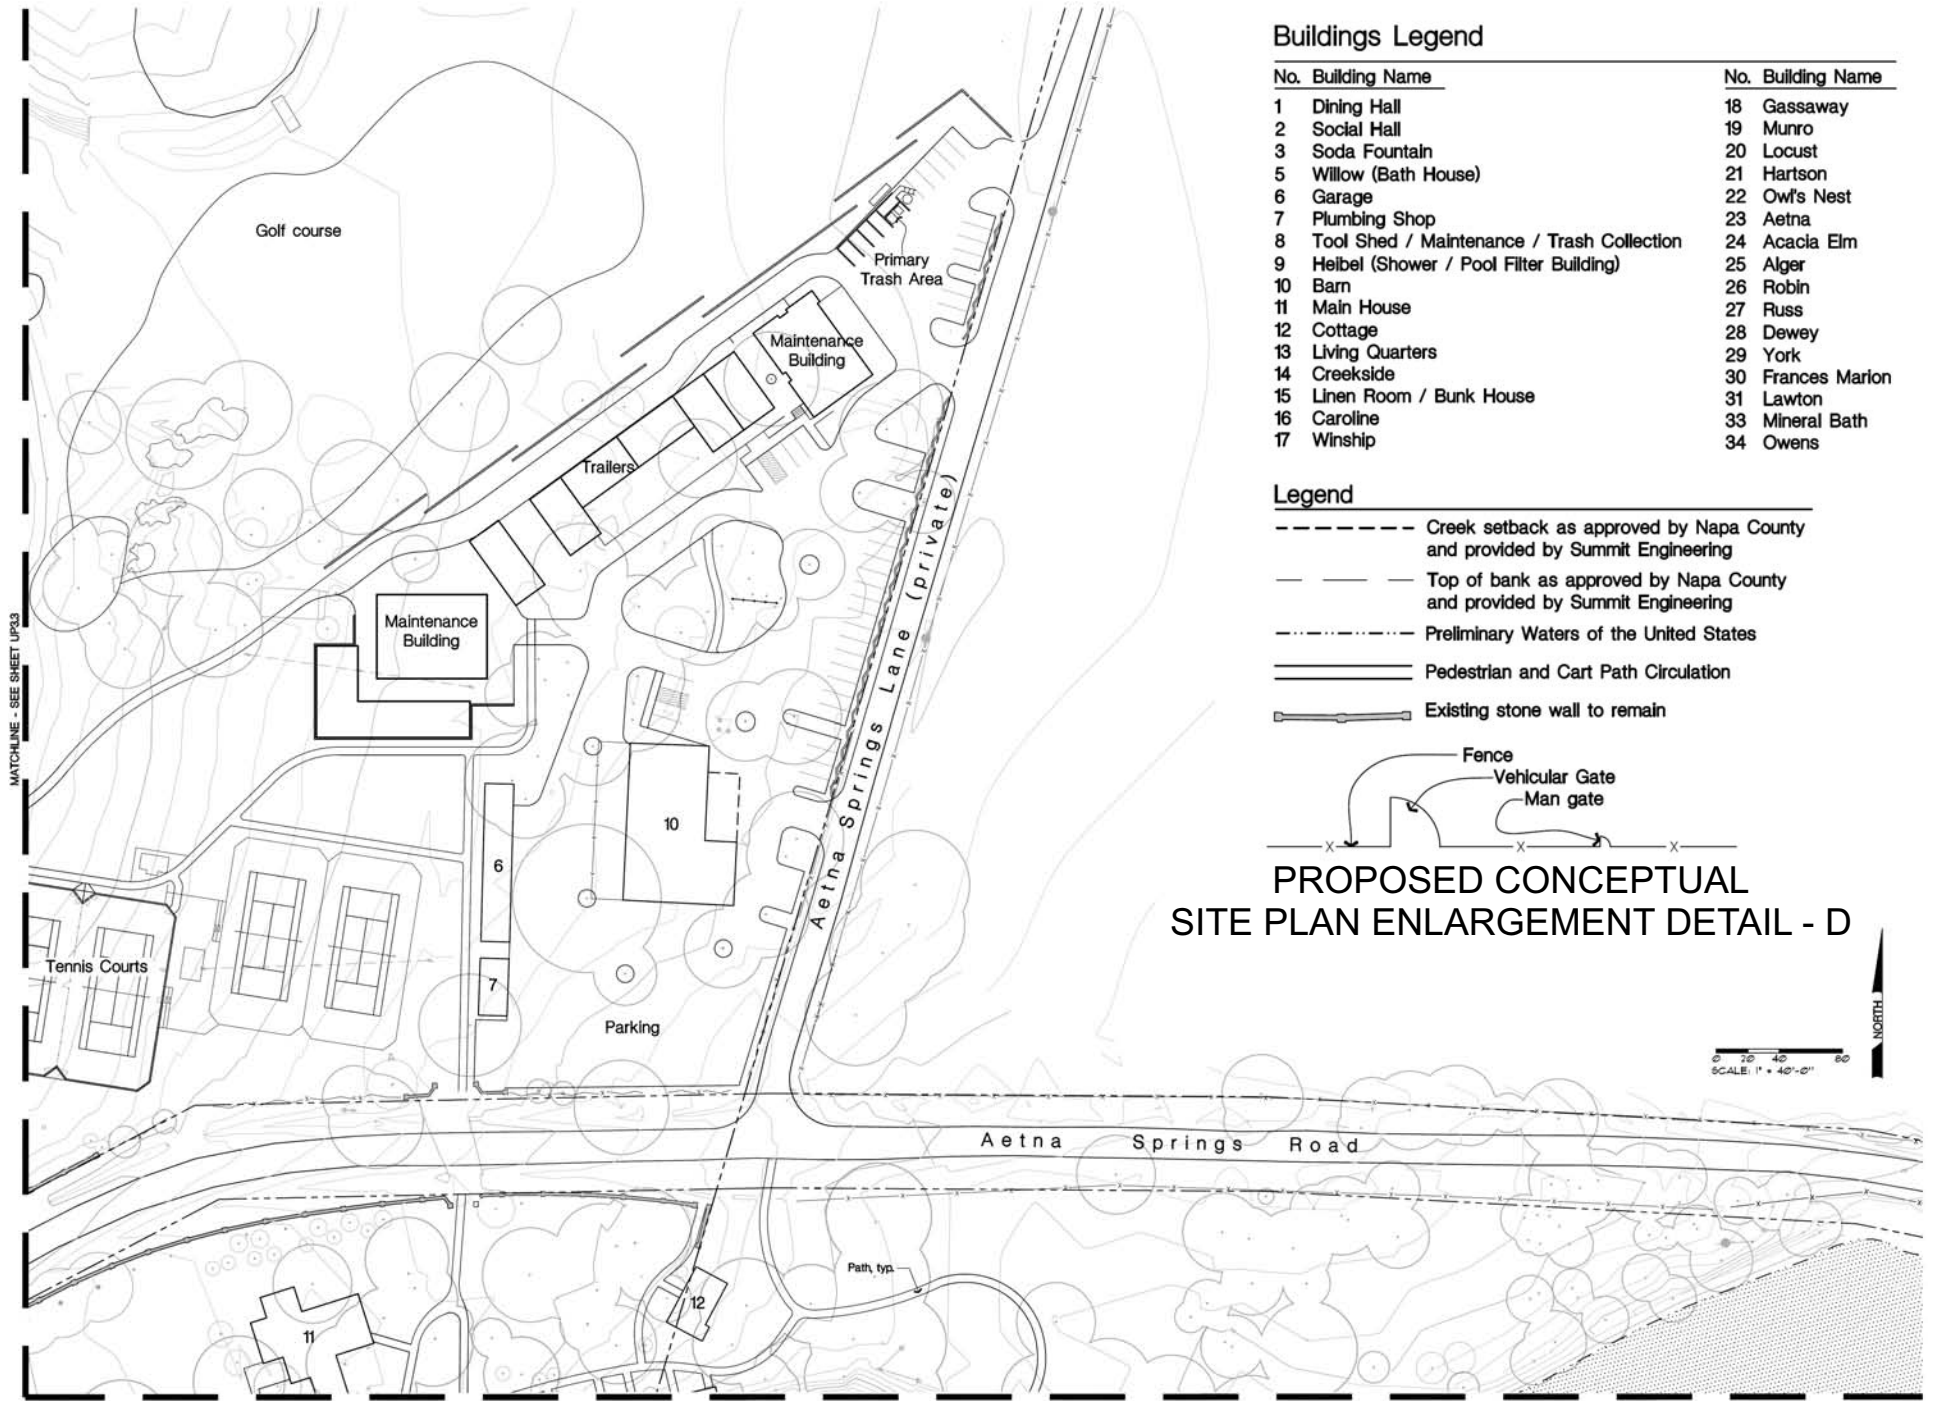


AETNA SPRINGS PRESERVE

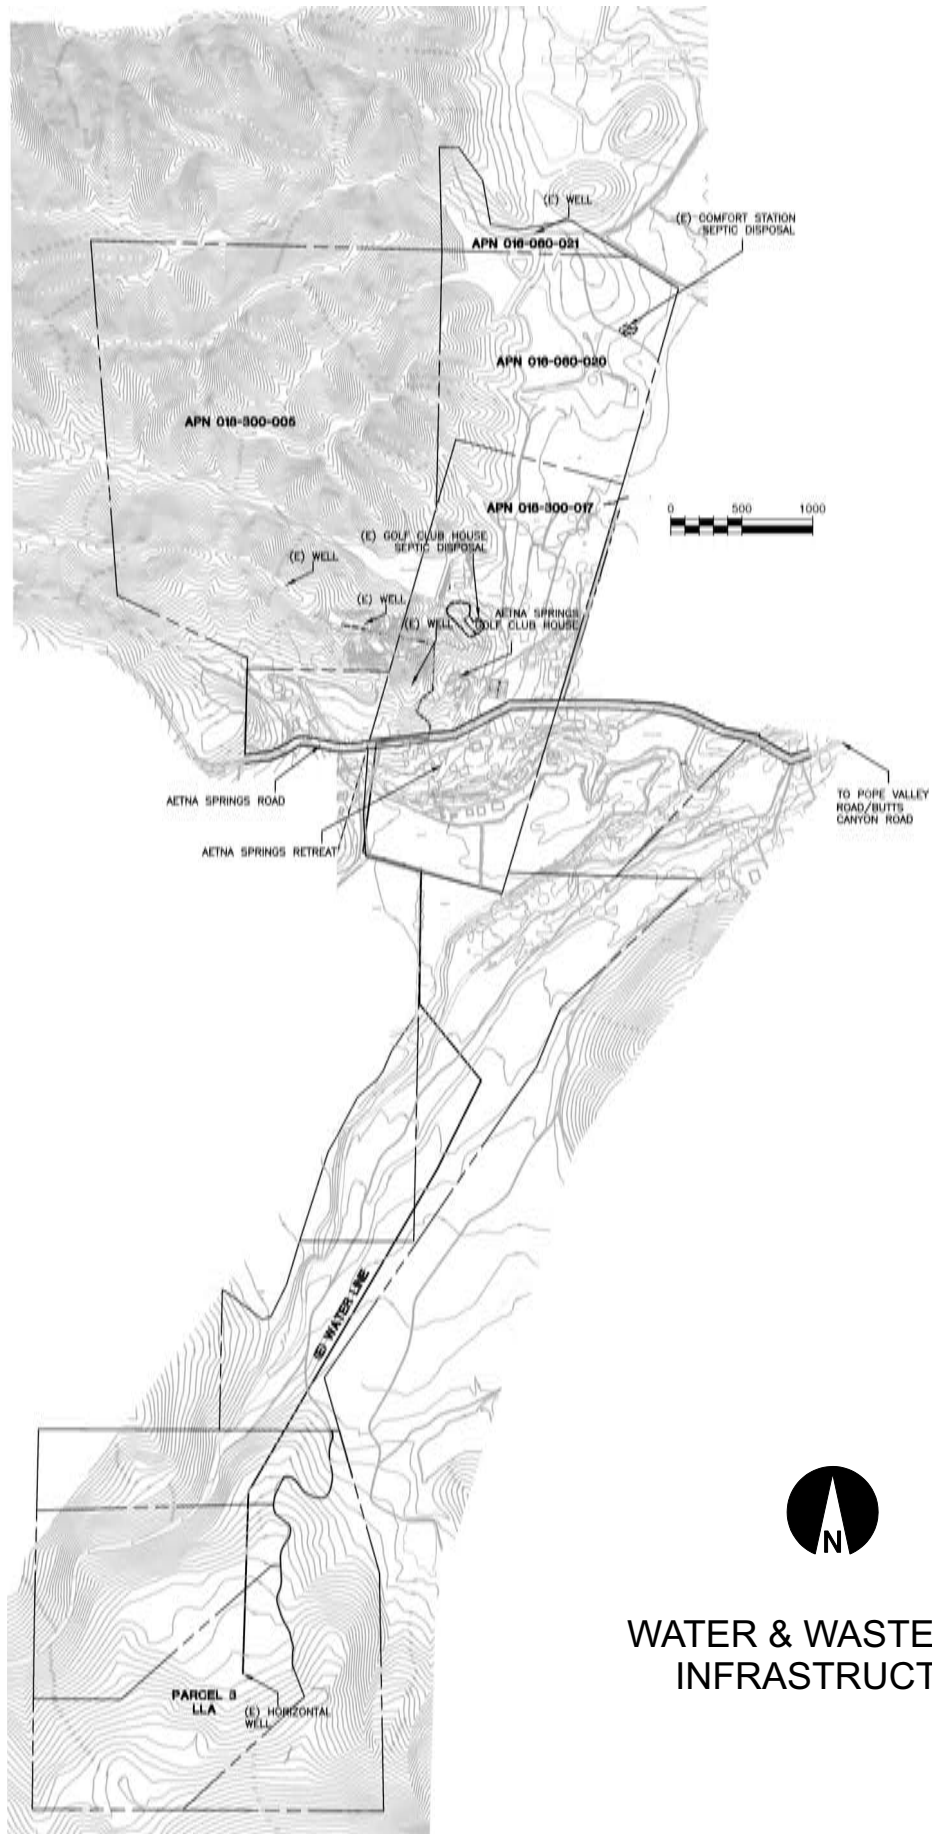


WATER & WASTEWATER INFRASTRUCTURE


AETNA SPRINGS PRESERVE

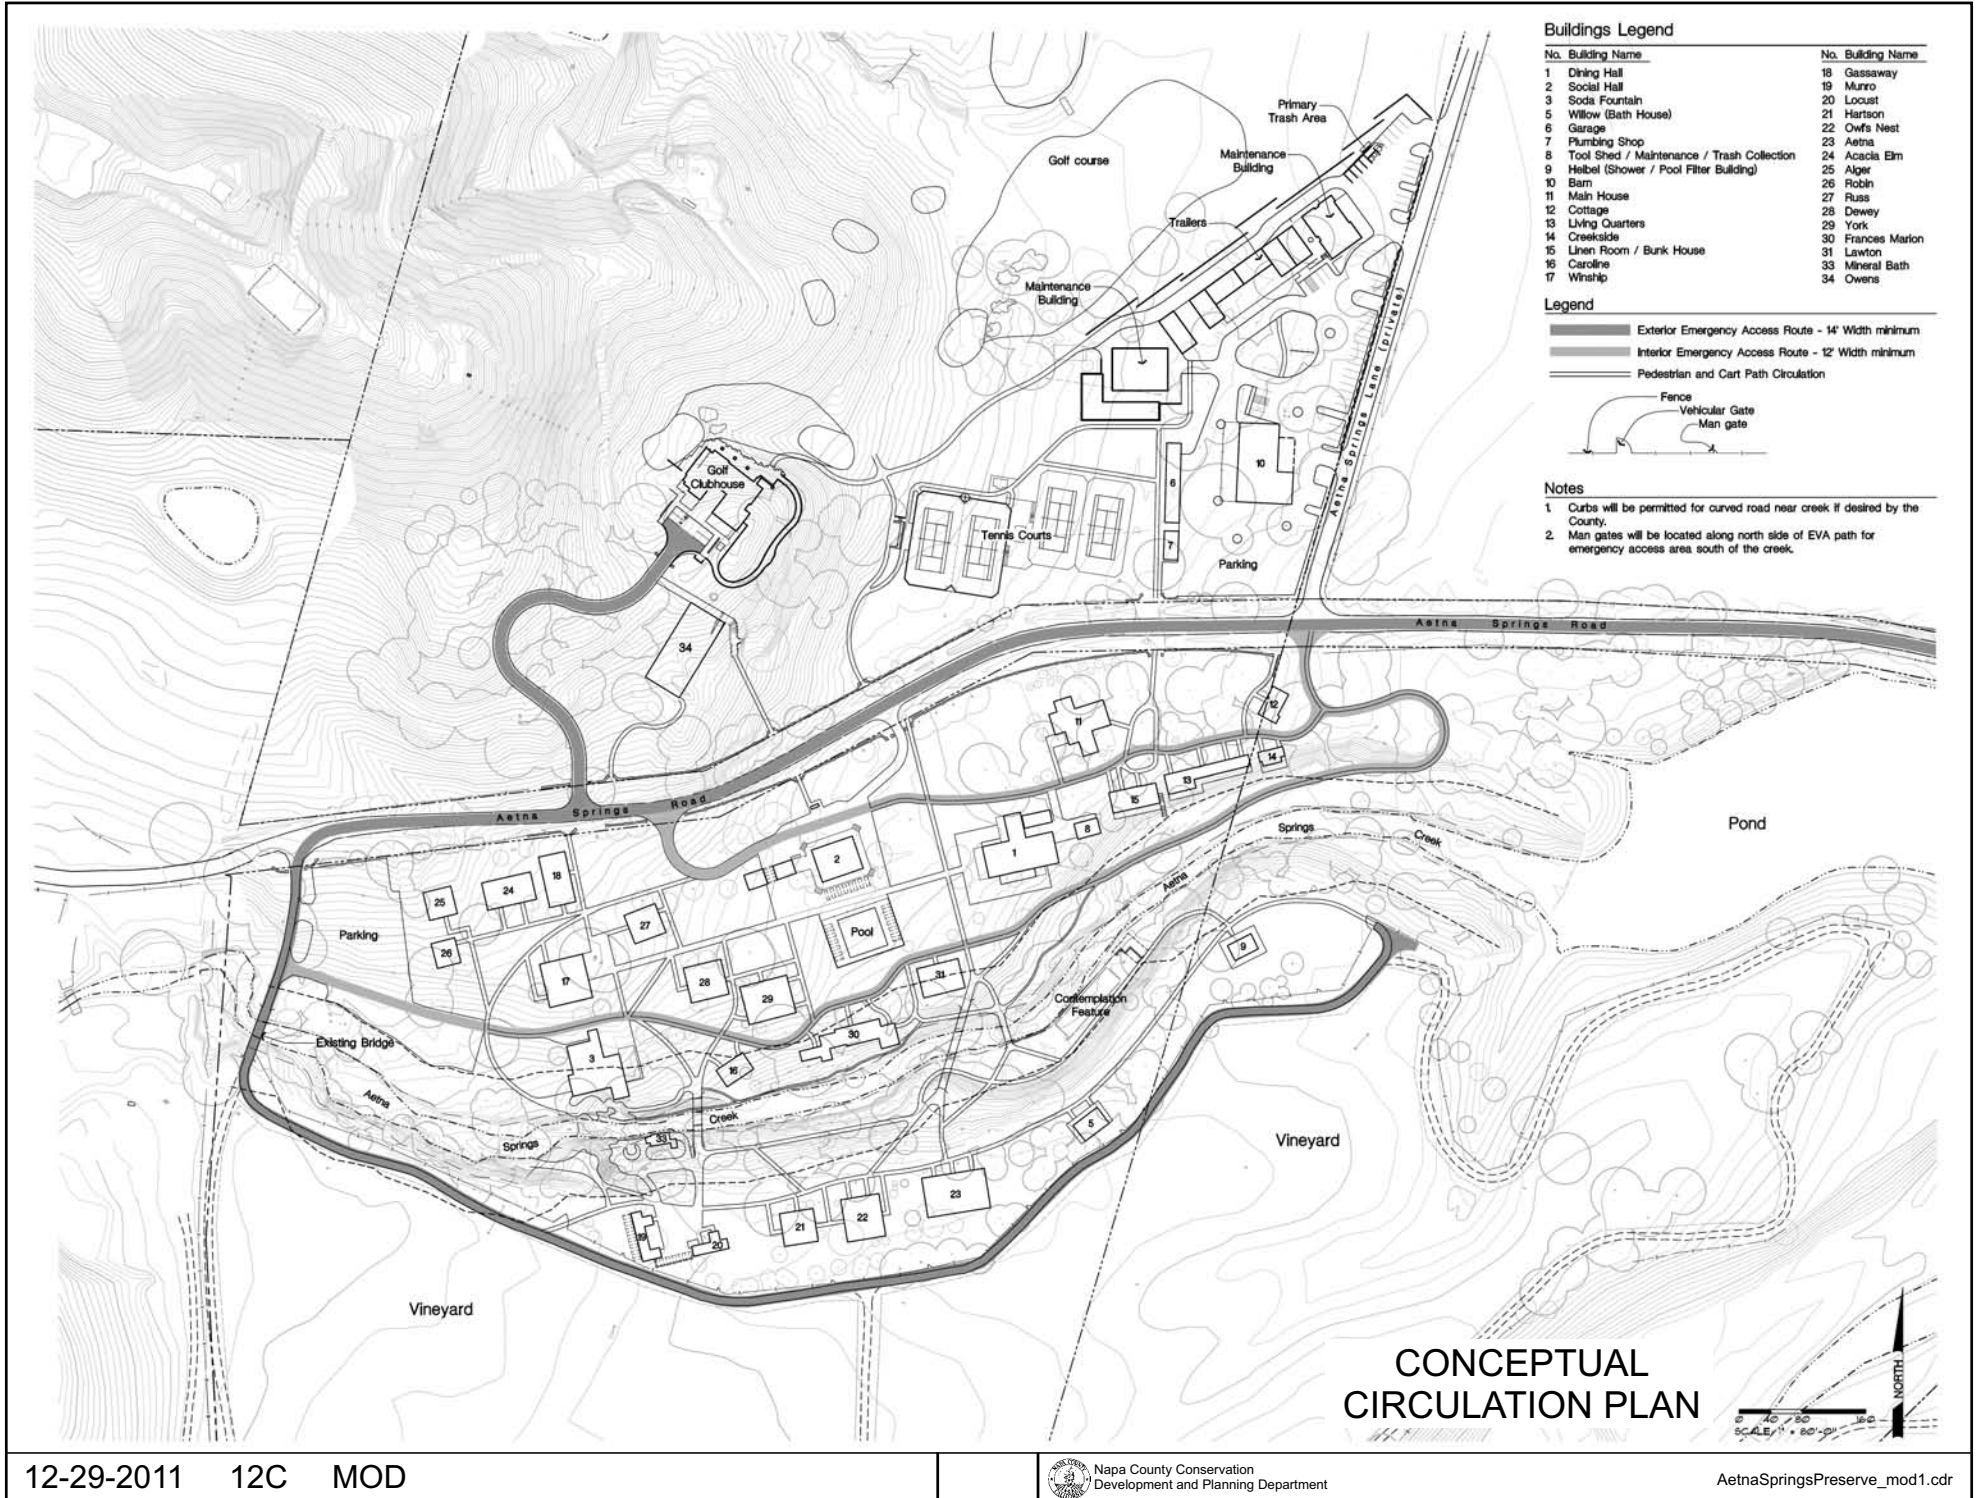


AETNA SPRINGS PRESERVE

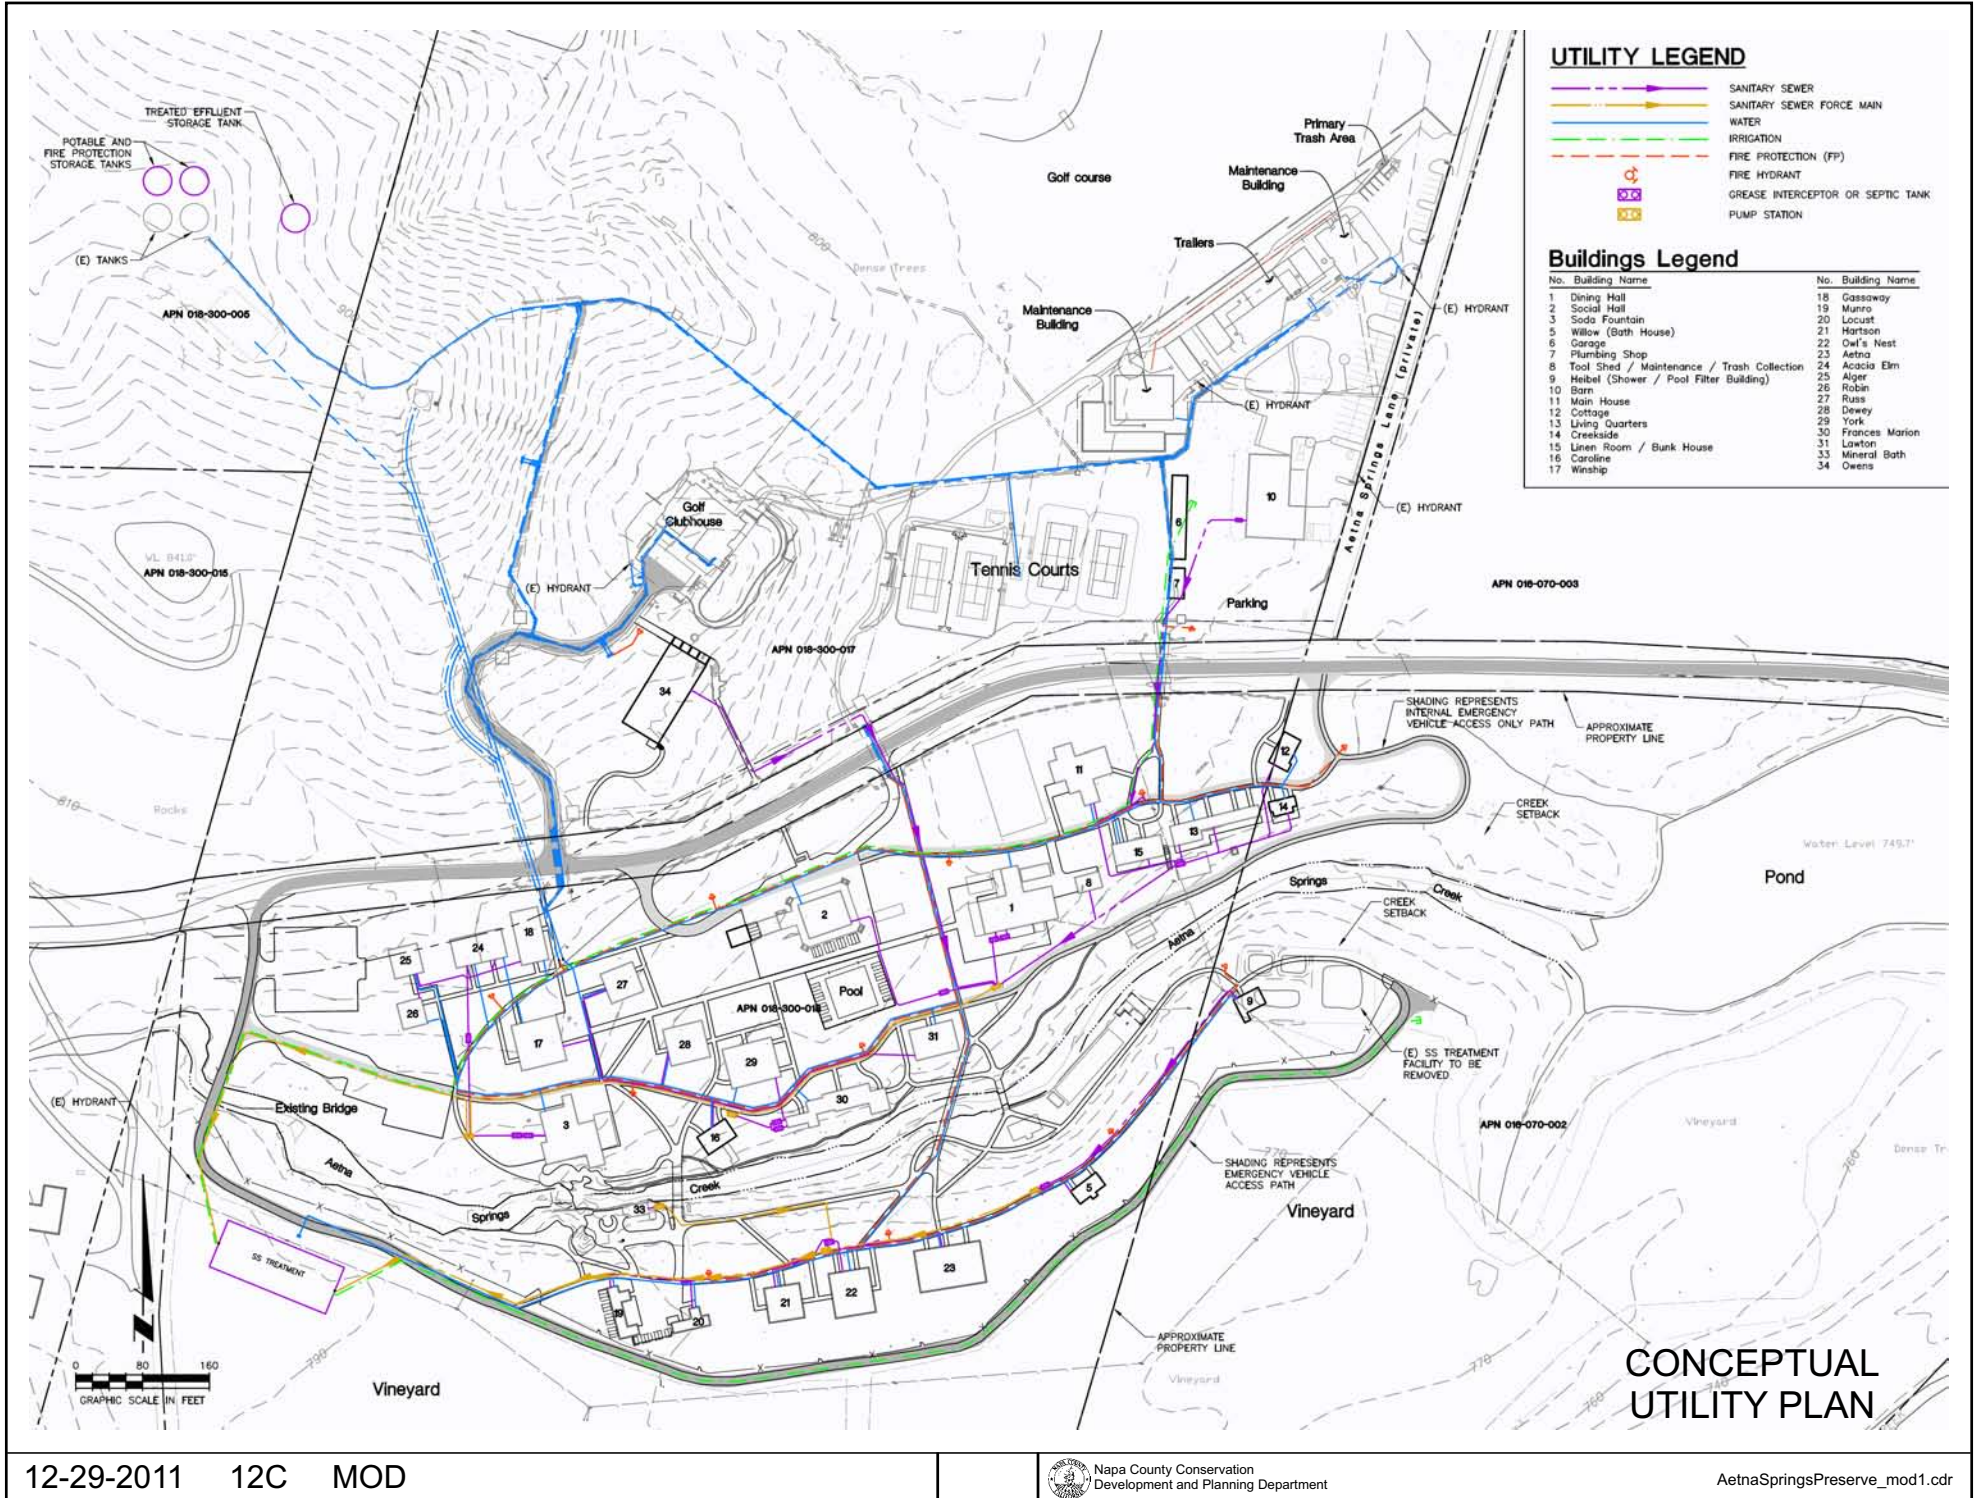


AETNA SPRINGS PRESERVE

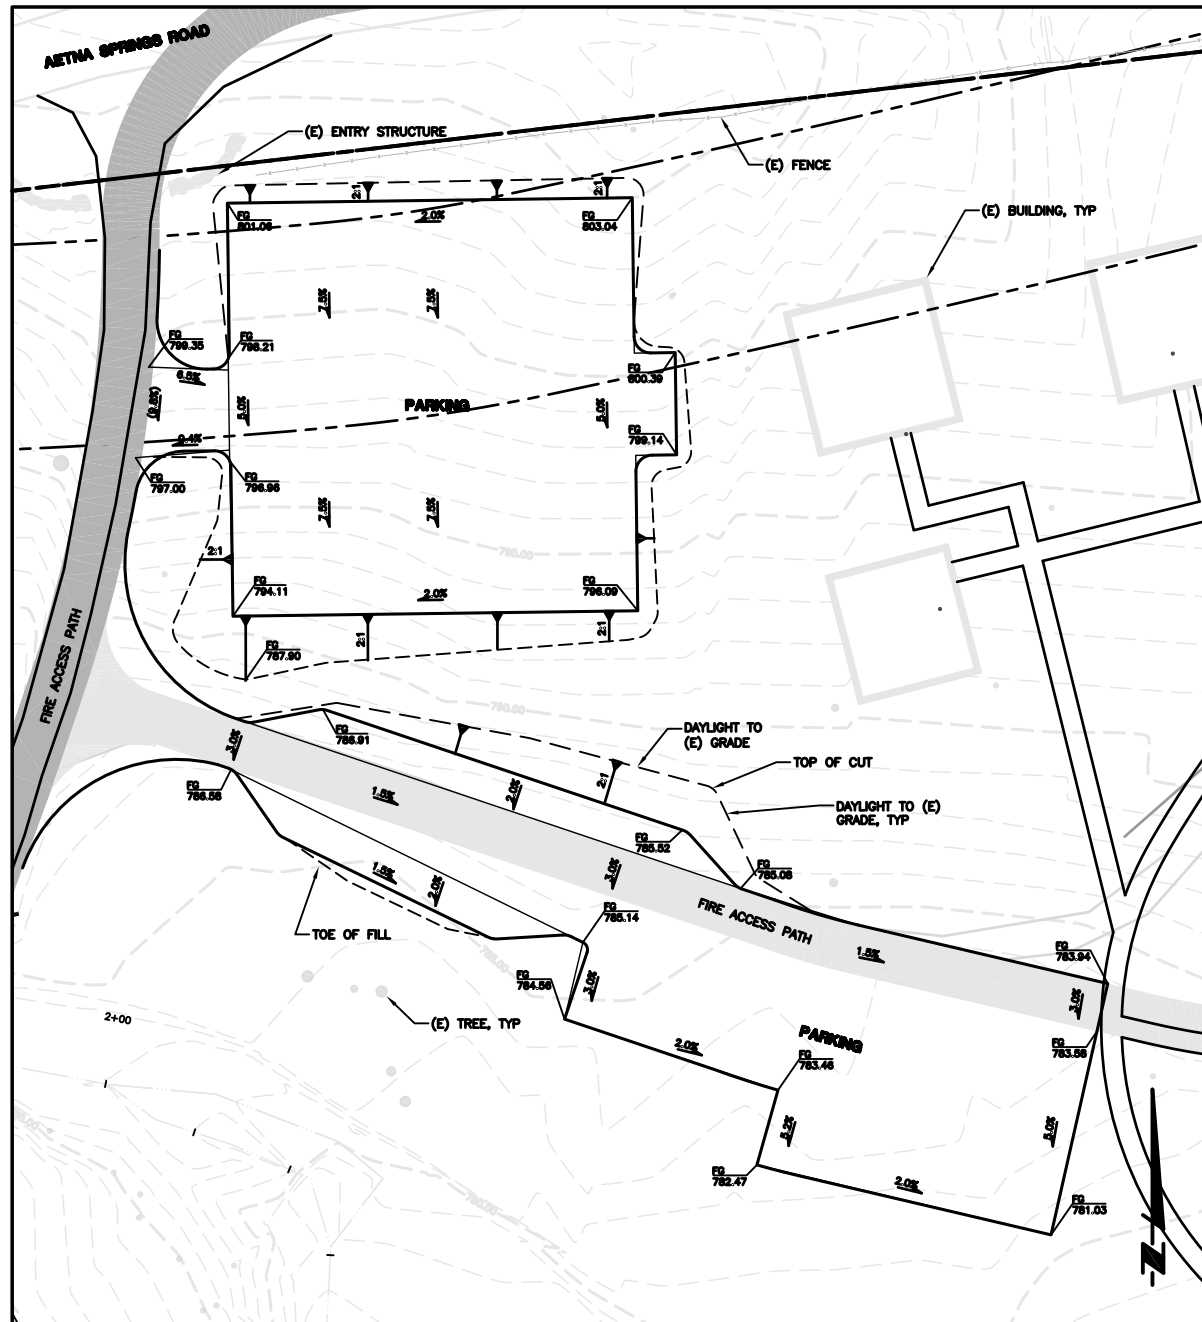

AETNA SPRINGS PRESERVE

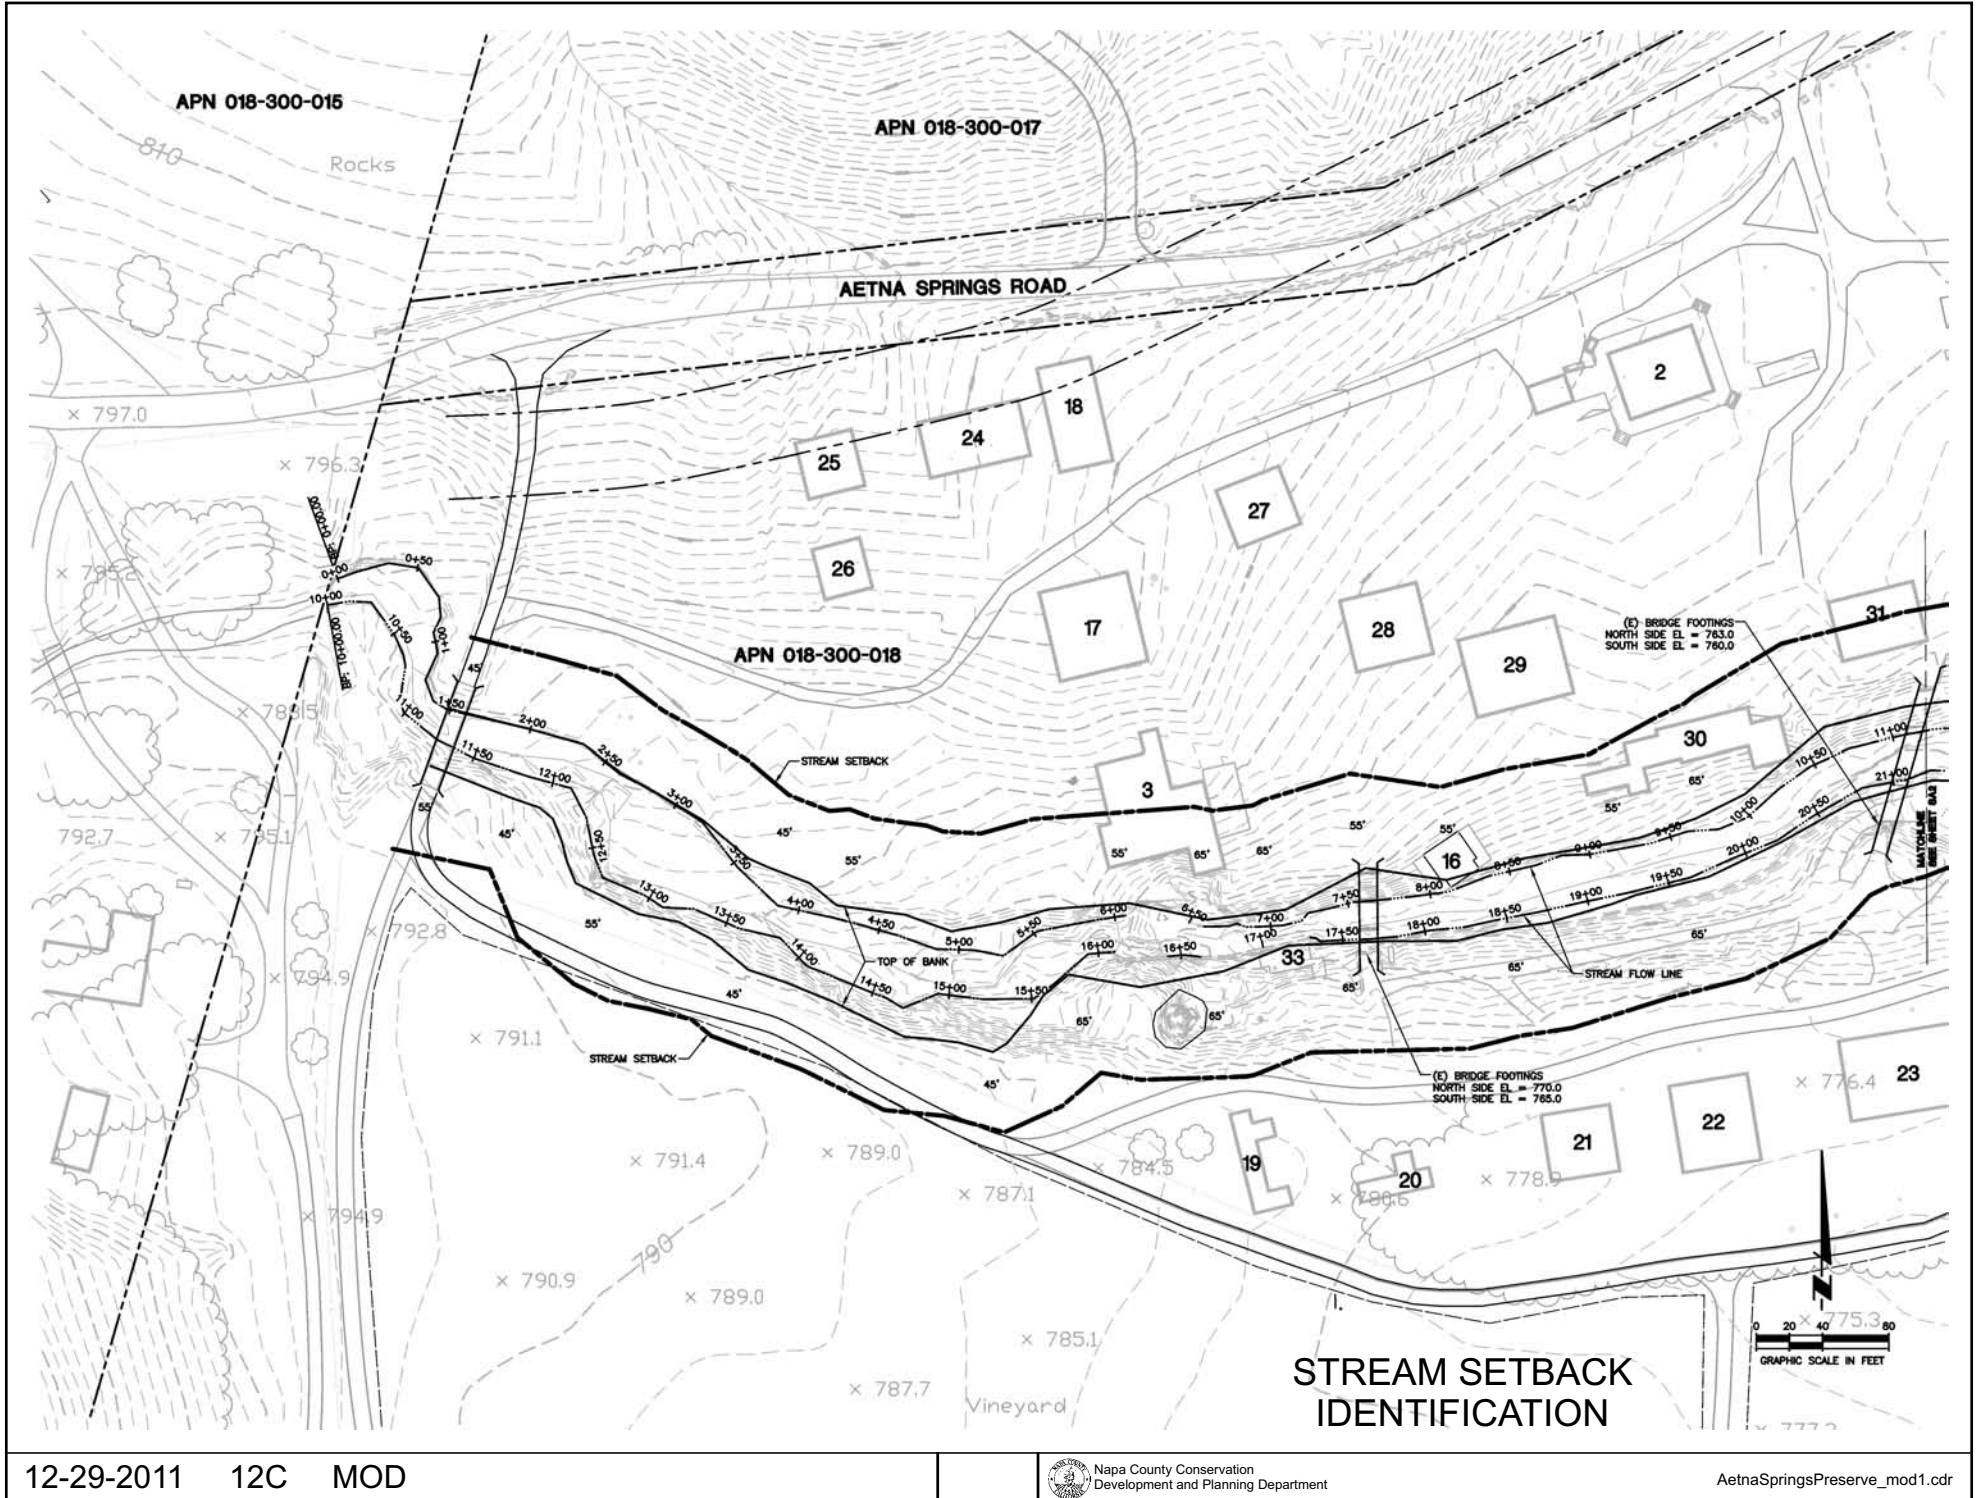

AETNA SPRINGS PRESERVE

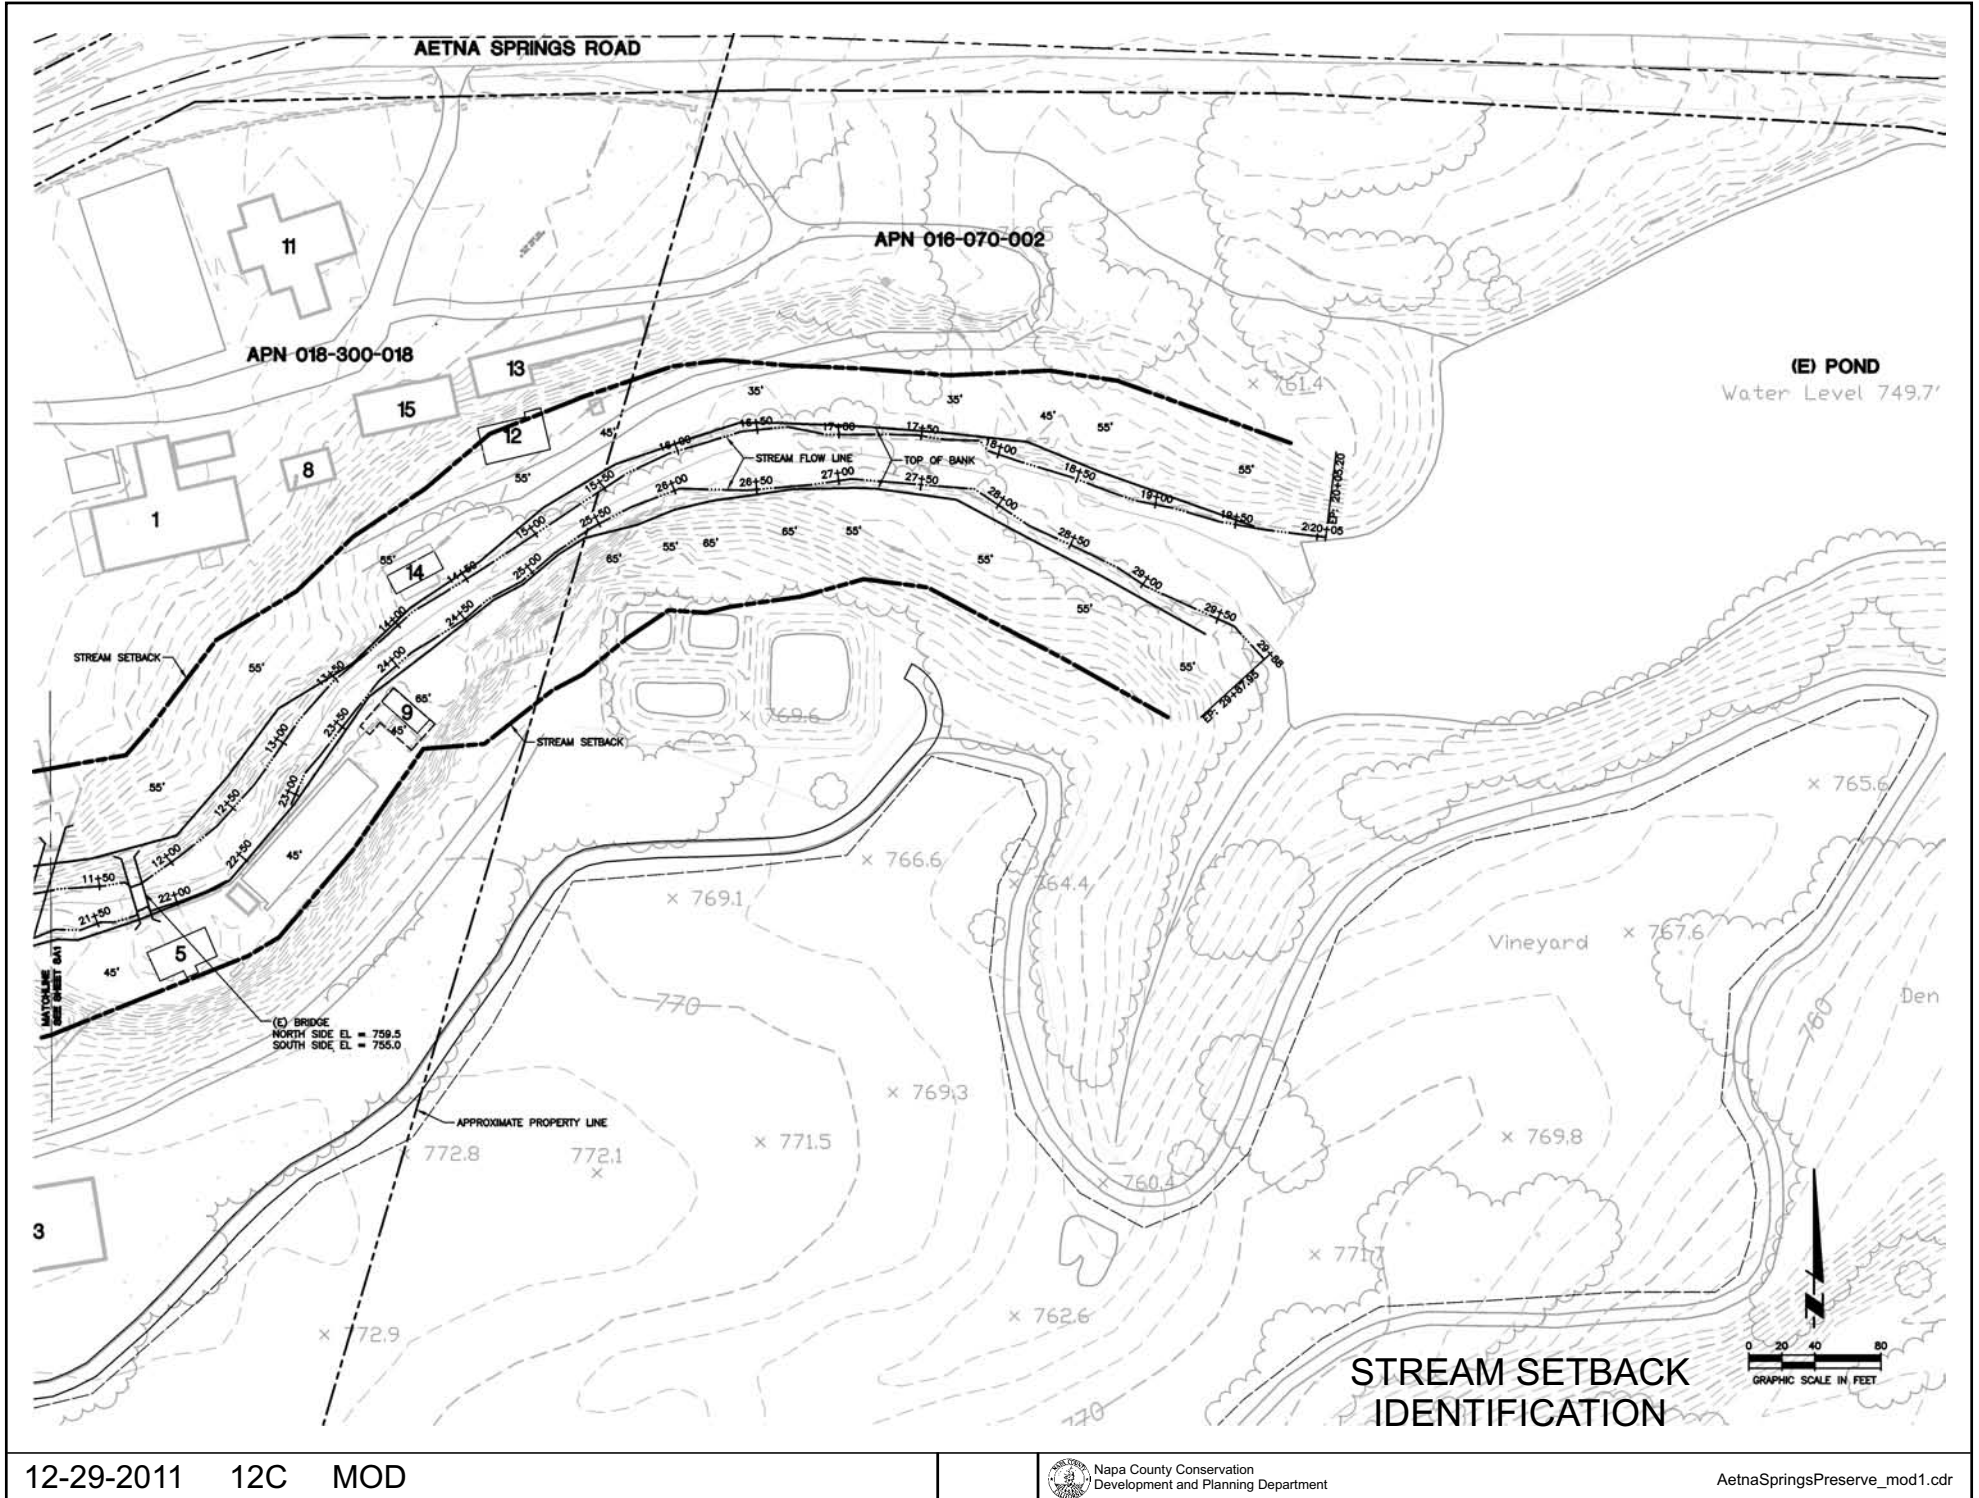

AETNA SPRINGS PRESERVE

MATCHLINE - SEE SHEET UP63

Tree Legend

- Platanus x acerifolia
(London Plane Tree)
- Quercus douglasii / Quercus lobata
(Blue Oak) (Valley Oak)
- Ulmus wilsoniana 'prospector' / U. hybrids
Prospector Elm

Existing tree to remain

Shrubs

Arctostaphylos 'Dr. Hurd'
Dr. Hurd Manzanita
Arctostaphylos 'Howard McMin'
Howard McMin Manzanita
Arctostaphylos 'Sunset'
Sunset Manzanita
Ceanothus 'Concha'
Concha Ceanothus
Ceanothus cuneatus
Buckbrush
Garrya elliptica
Silk Tassel
Heteromeles arbutifolia
Toyon
Rhamnus californica
Coffeeberry

Vines

Wisteria sinensis
Chinese wisteria

Grasses

Native grasses
Drought-tolerant turf grasses

Notes:

1. All newly planted areas will be irrigated by a state-of-the-art, high-efficiency, automatic irrigation system.
2. For planting within the stream setback see the Aetna Springs Creek Riparian Restoration Plan, 3 October 2011.

Vineyard

CONCEPTUAL PLANTING PLAN DETAIL - A

SCALE: 1" = 40'-0"

NORTH



AETNA SPRINGS PRESERVE

MATCHLINE - SEE SHEET UP64

Aetna Springs Road

Aetna Springs Creek

Pond

Contemplation Feature

Vineyard

Tree Legend

- Platanus x acerifolia (London Plane Tree)
- Quercus douglasii / Quercus lobata (Blue Oak) / (Valley Oak)
- Ulmus wilsoniana 'prospector' / U. hybrids Prospect Elm
- Existing tree to remain

Shrubs

- Arctostaphylos 'Dr. Hurd'
- Dr. Hurd Manzanita
- Arctostaphylos 'Howard Morini'
- Howard Morini Manzanita
- Arctostaphylos 'Sunset'
- Sunset Manzanita
- Ceanothus 'Concha'
- Concha Ceanothus
- Ceanothus cuneatus
- Buckbrush
- Garrya elliptica
- Silk Tassel
- Heteromeles arbutifolia
- Toyon
- Rhamnus californica
- Coffeeberry

Vines

- Wisteria sinensis
- Chinese wisteria

Grasses

- Native grasses
- Drought-tolerant turf grasses

Notes:

1. All newly planted areas will be irrigated by a state-of-the-art, high-efficiency, automatic irrigation system.
2. For planting within the stream setback see the Aetna Springs Creek Riparian Restoration Plan, 3 October 2011.

CONCEPTUAL PLANTING PLAN DETAIL - B

AETNA SPRINGS PRESERVE

Tree Legend

- Platanus x acerifolia
(London Plane Tree)
- Quercus douglasii / Quercus lobata
(Blue Oak) / (Valley Oak)
- Ulmus wilsoniana 'prospector' / U. hybrids
Prospector Elm

Existing tree to remain

Shrubs

- Arctostaphylos 'Dr. Hurd'
- Dr. Hurd Manzanita
- Arctostaphylos 'Howard McMinn'
- Howard McMinn Manzanita
- Arctostaphylos 'Sunset'
- Sunset Manzanita
- Ceanothus 'Concha'
- Concha Ceanothus
- Ceanothus cuneatus
- Buckbrush
- Garrya elliptica
- Silk Tassel
- Heteromeles arbutifolia
- Toyon
- Rhamnus californica
- Coffeeberry

Vines

- Wisteria sinensis
- Chinese wisteria


Grasses

- Native grasses
- Drought-tolerant turf grasses

Notes:

1. All newly planted areas will be irrigated by a state-of-the-art, high-efficiency, automatic irrigation system.


CONCEPTUAL PLANTING PLAN DETAIL - C

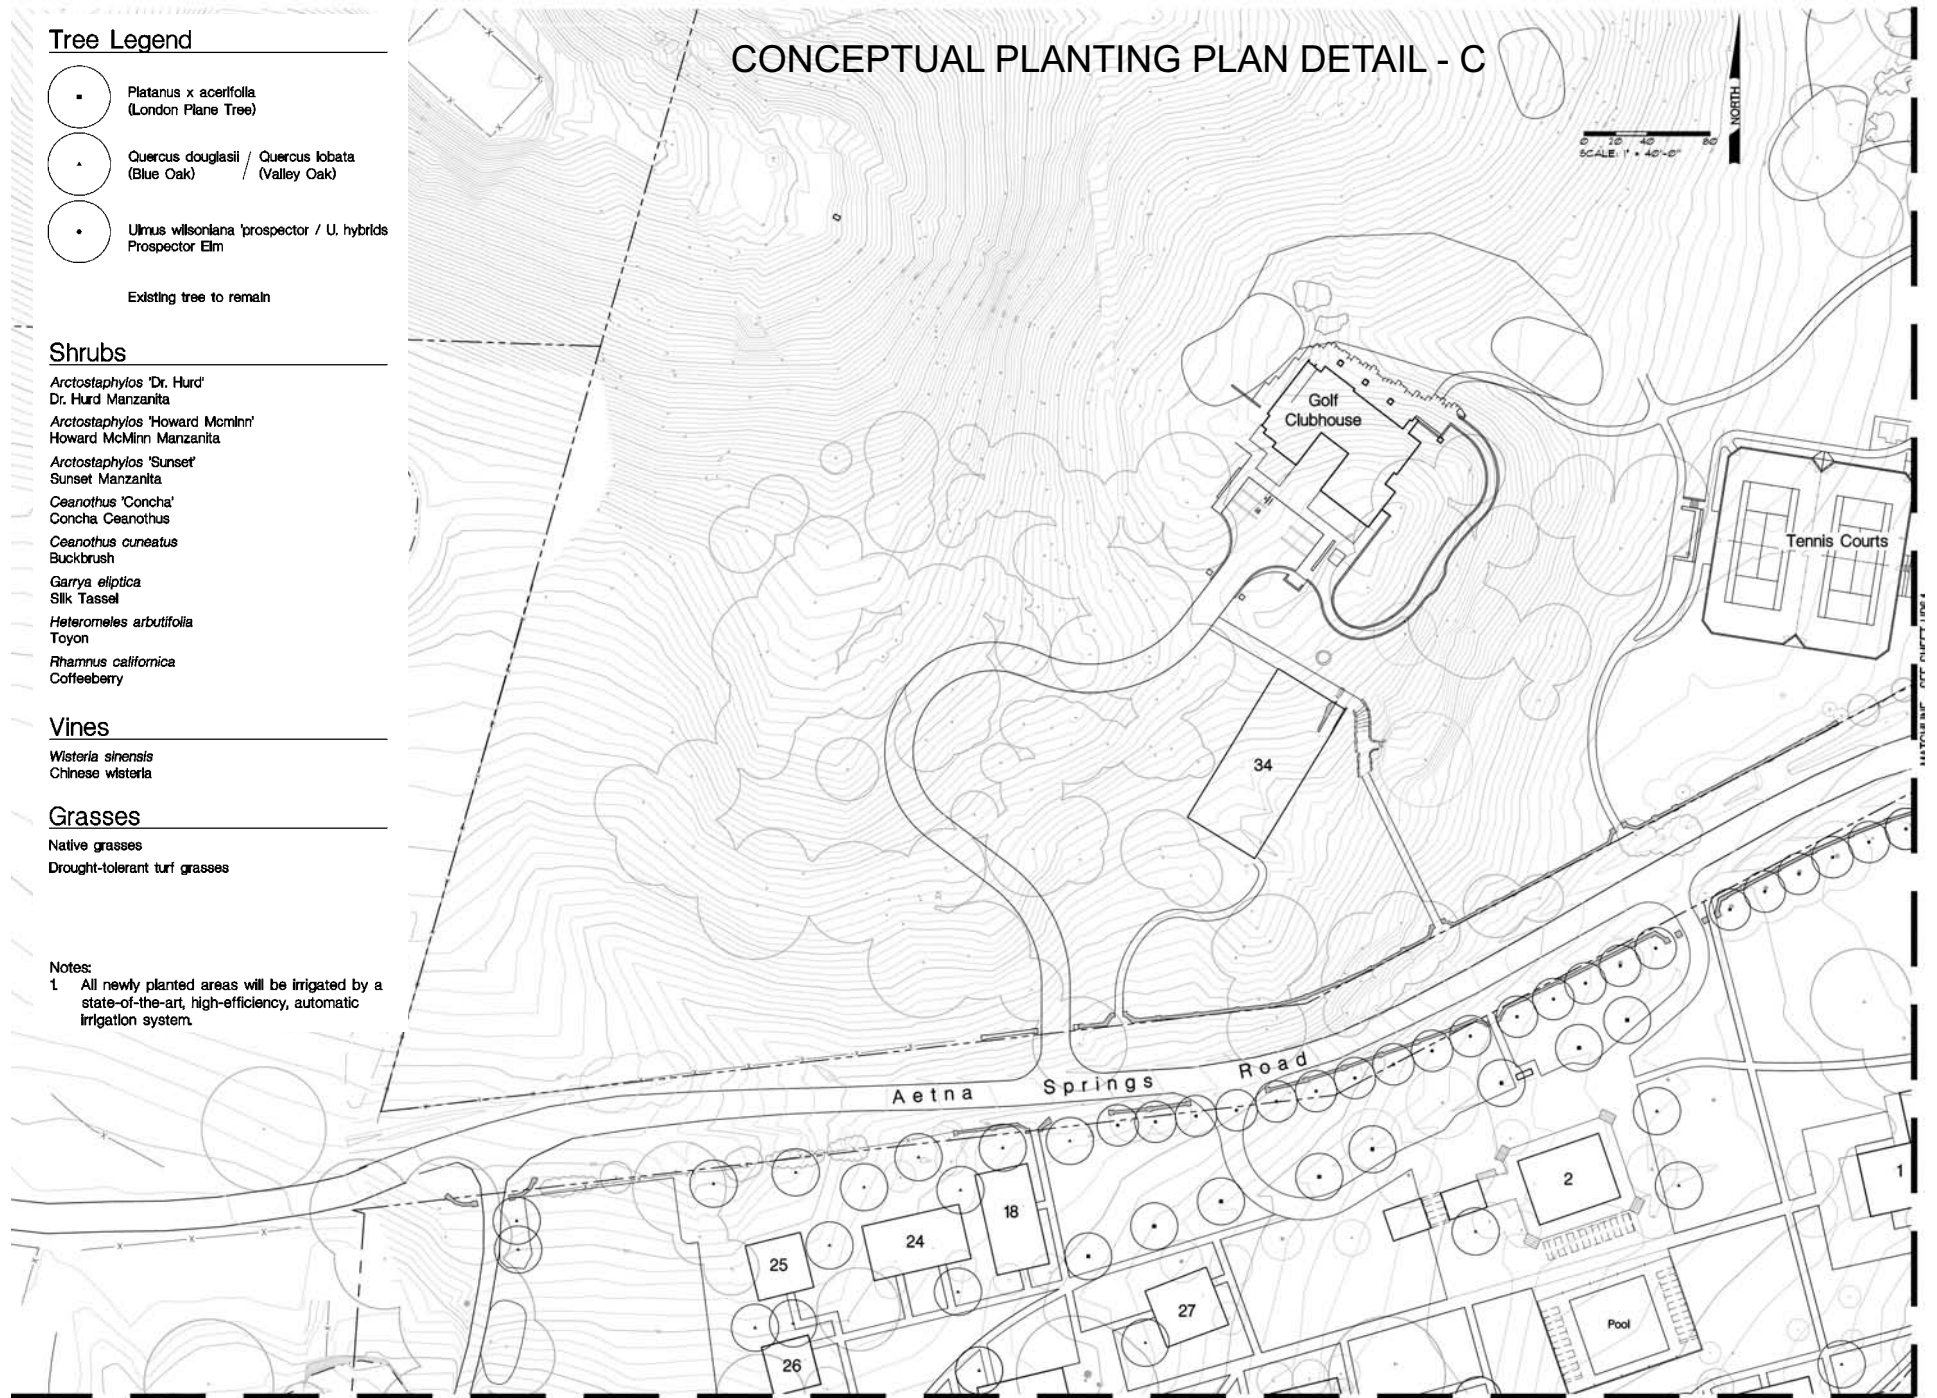

MATCHLINE - SEE SHEET UP&1



AETNA SPRINGS PRESERVE

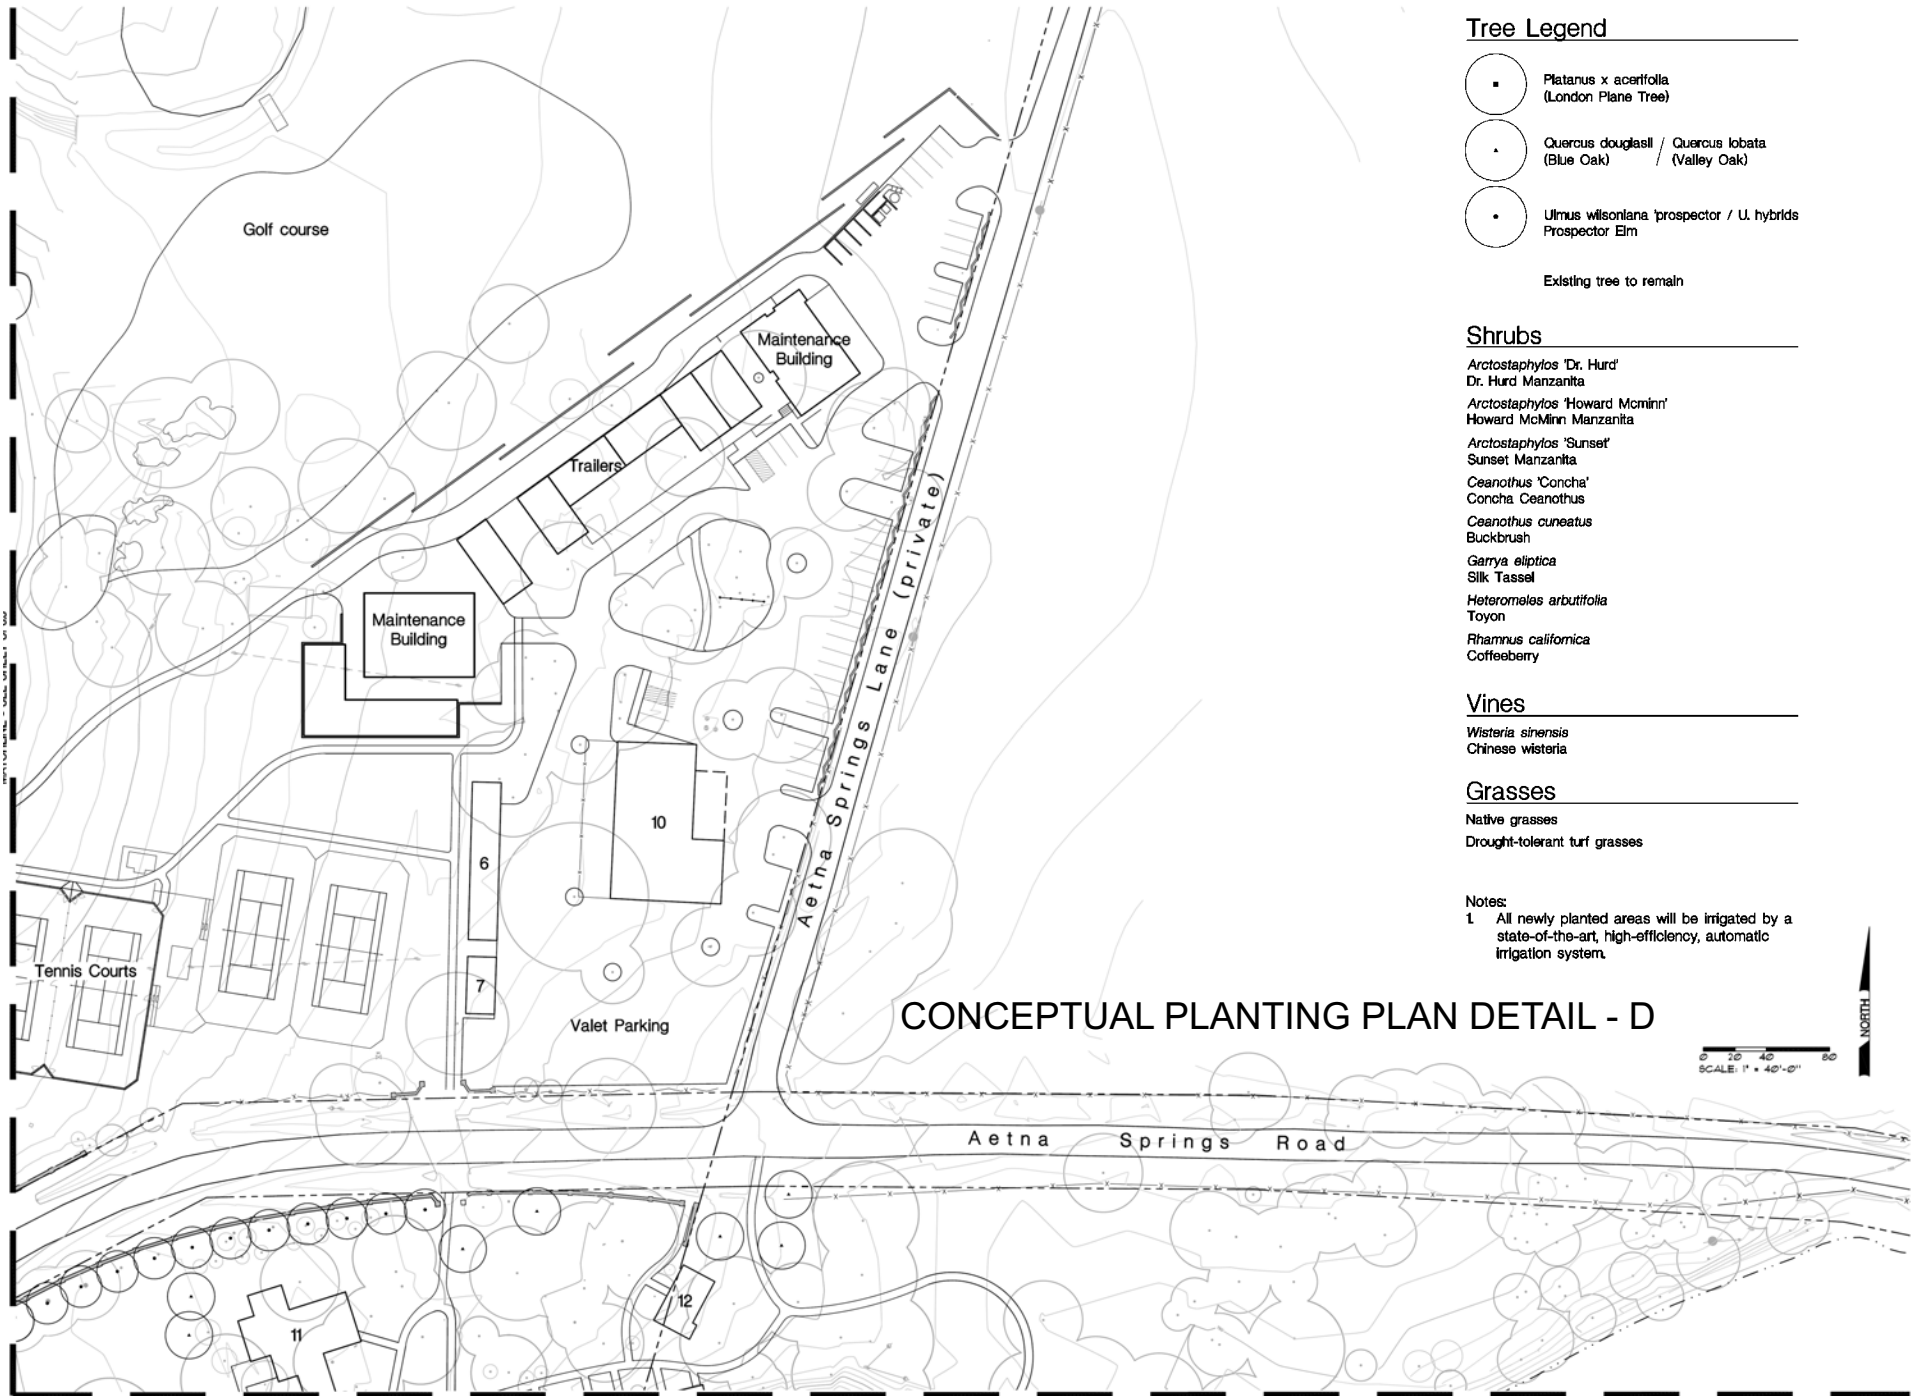

Tree Legend

- Platanus x acerifolia
(London Plane Tree)
- Quercus douglasii / Quercus lobata
(Blue Oak) / (Valley Oak)
- Ulmus wilsoniana 'prospector' / U. hybrids
Prospector Elm

Existing tree to remain

Shrubs

- Arctostaphylos 'Dr. Hurd'
- Dr. Hurd Manzanita
- Arctostaphylos 'Howard Mcminn'
- Howard Mcminn Manzanita
- Arctostaphylos 'Sunset'
- Sunset Manzanita
- Ceanothus 'Concha'
- Concha Ceanothus
- Ceanothus cuneatus
- Buckbrush
- Garrya elliptica
- Silk Tassel
- Heteromeles arbutifolia
- Toyon
- Rhamnus californica
- Coffeeberry

Vines

- Wisteria sinensis
- Chinese wisteria

Grasses


- Native grasses
- Drought-tolerant turf grasses

Notes:


1. All newly planted areas will be irrigated by a state-of-the-art, high-efficiency, automatic irrigation system.

MATCHLINE - SEE SHEET UP62

AETNA SPRINGS PRESERVE

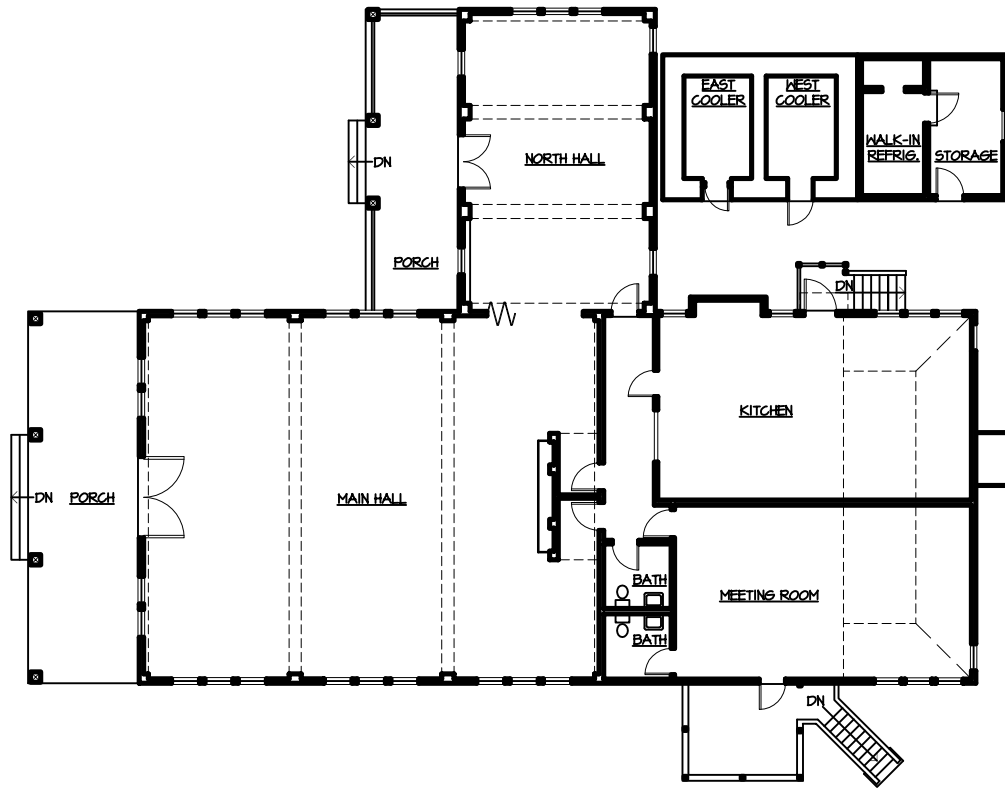


1 DINING HALL - EXISTING CONDITIONS PLAN

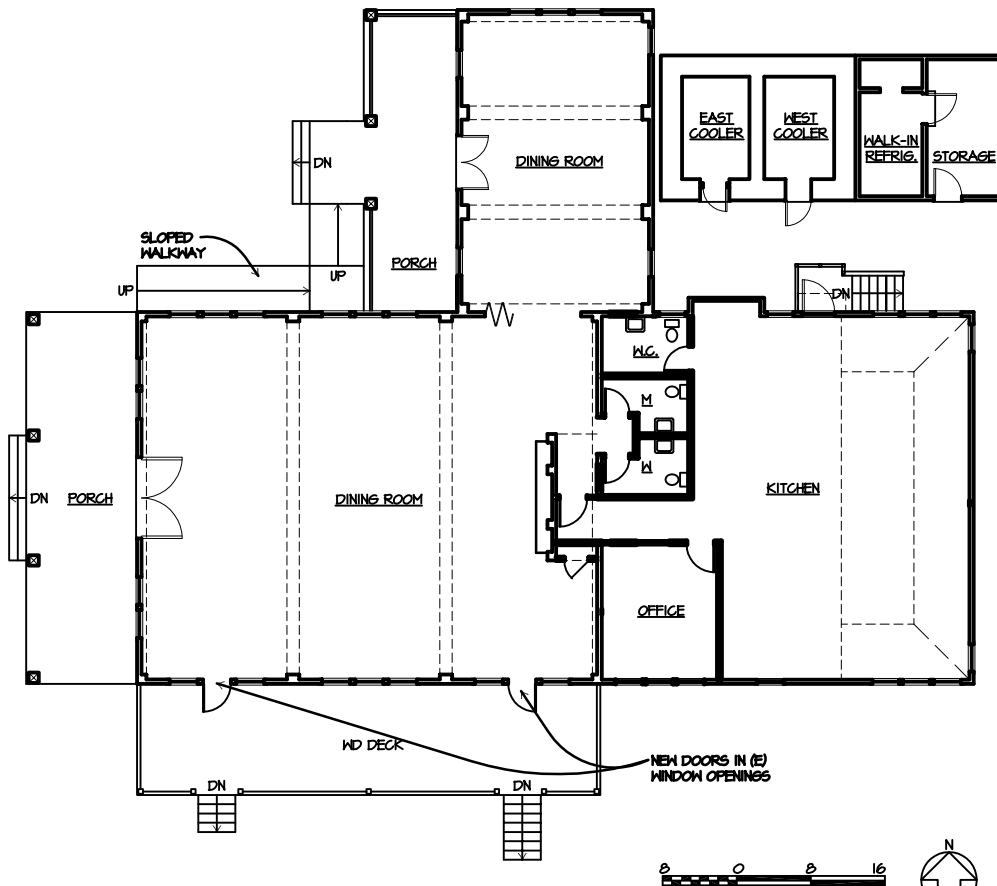

BLDG. #1
DINING HALL

2 DINING HALL - PROPOSED PLAN


AETNA SPRINGS PRESERVE

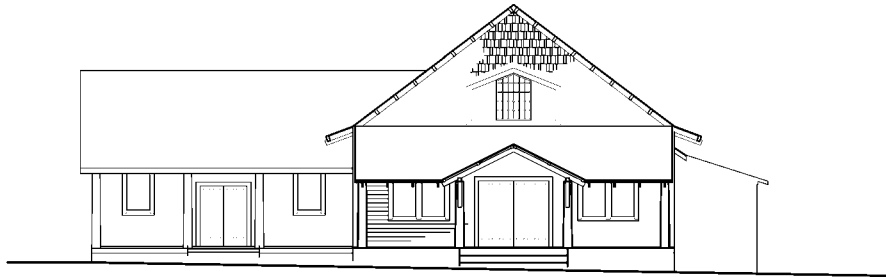


① DINING HALL - EXISTING WEST ELEVATION



② DINING HALL - PROPOSED WEST ELEVATION

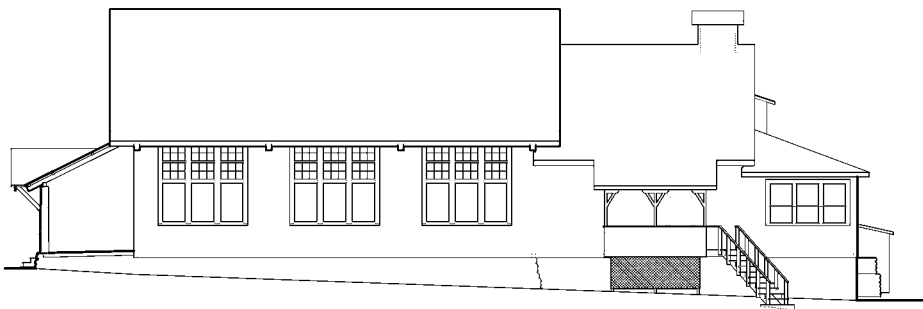


③ DINING HALL - EXISTING SOUTH ELEVATION

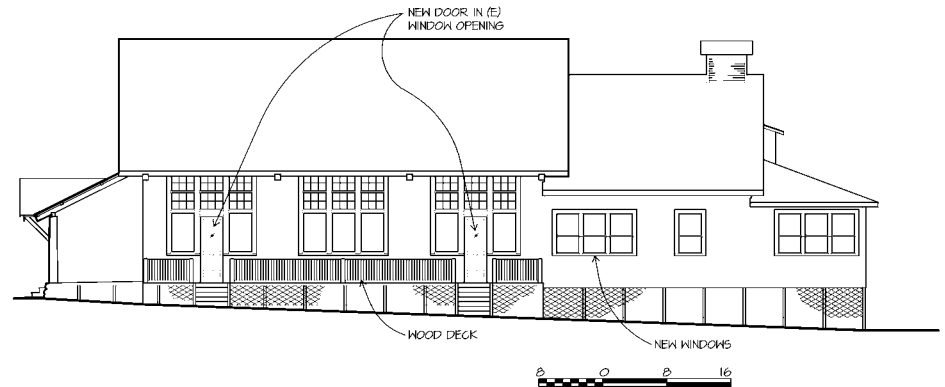


④ DINING HALL - PROPOSED SOUTH ELEVATION

BLDG. #1
DINING HALL

AETNA SPRINGS PRESERVE

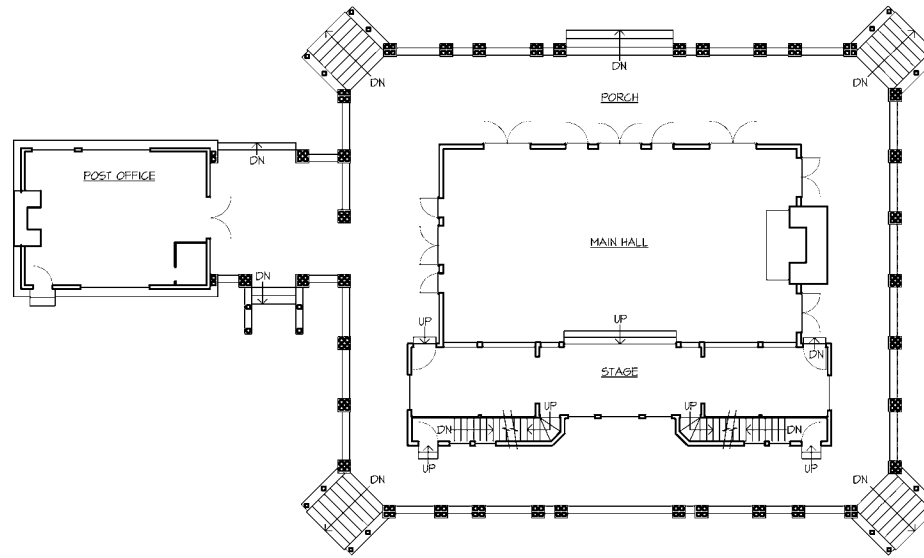


1 SOCIAL HALL - EXISTING CONDITIONS PLAN

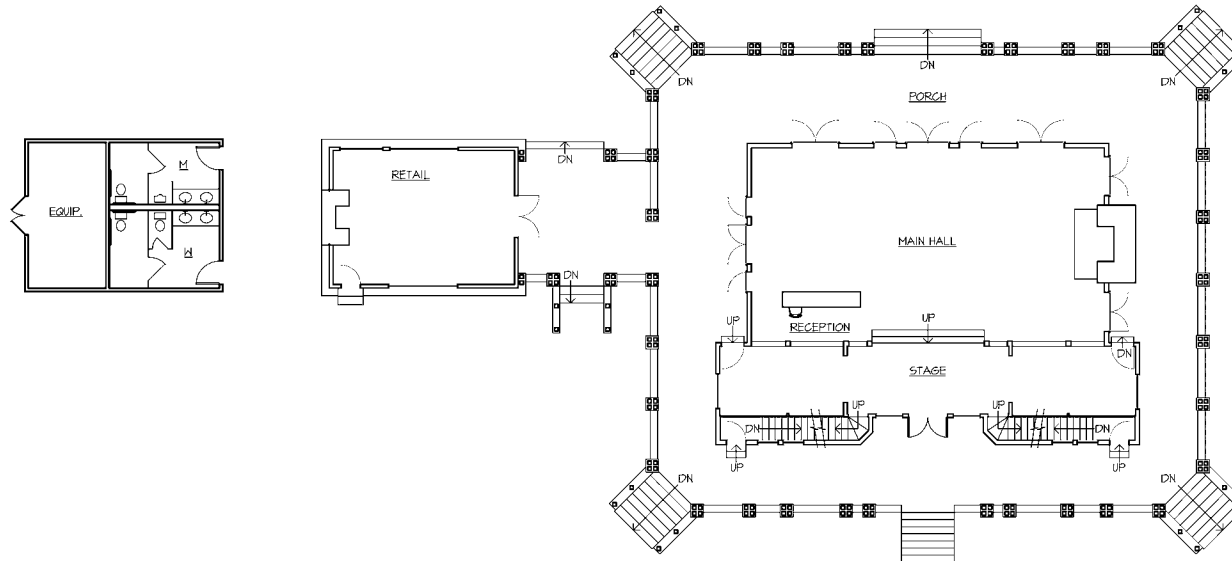


2 SOCIAL HALL - PROPOSED PLAN


BLDG. #2
SOCIAL HALL

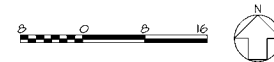


AETNA SPRINGS PRESERVE

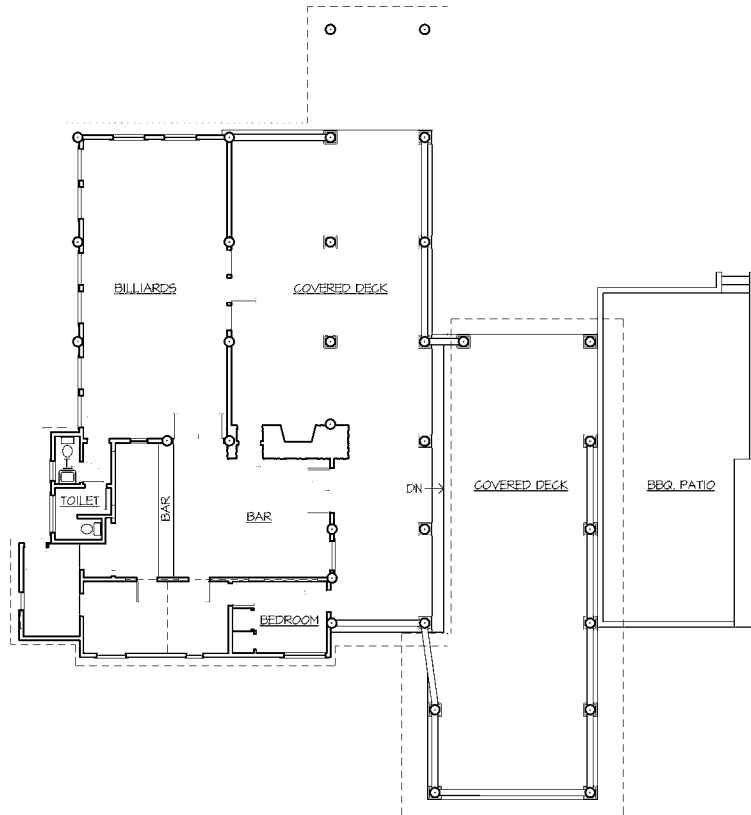

1 SODA FOUNTAIN - EXISTING CONDITIONS PLAN

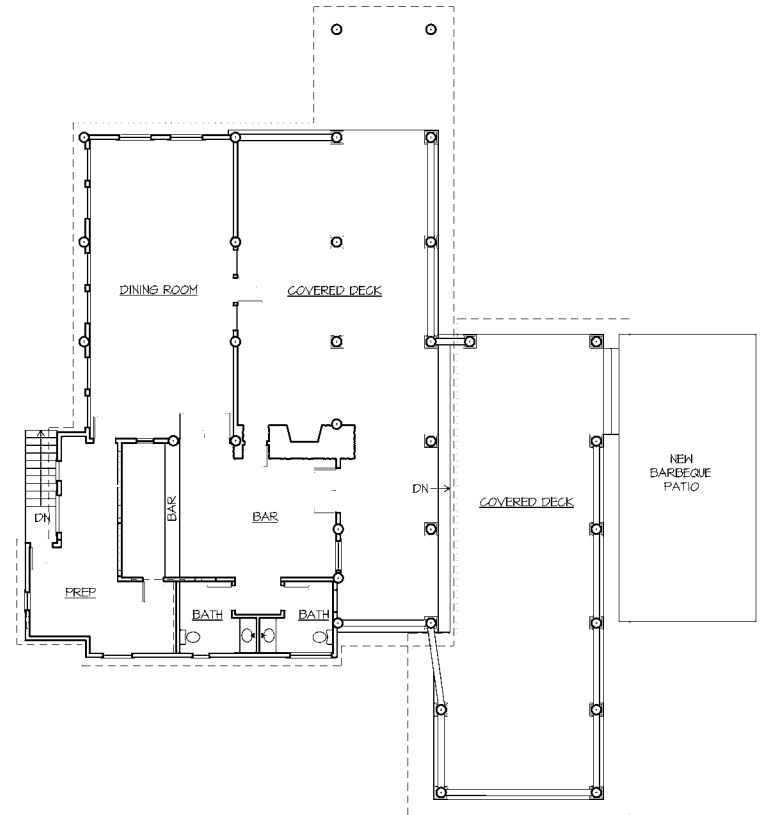

2 SODA FOUNTAIN - PROPOSED PLAN

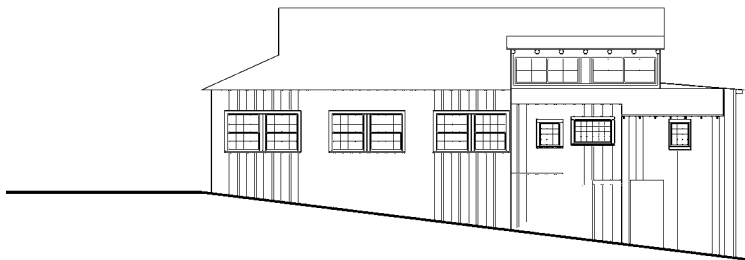


3 SODA FOUNTAIN - EXISTING WEST ELEVATION

BLDG. #3 SODA FOUNTAIN




4 SODA FOUNTAIN - PROPOSED WEST ELEVATION


AETNA SPRINGS PRESERVE

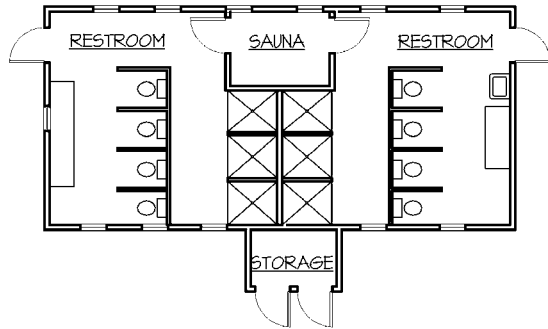


1 BATH HOUSE - EXISTING CONDITIONS PLAN

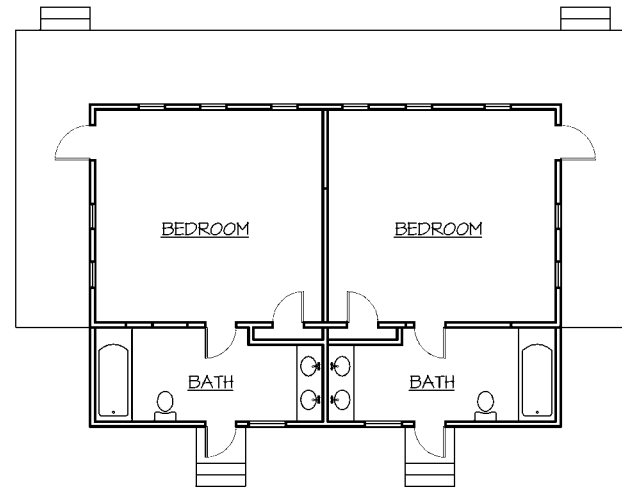


2 WILLOW - PROPOSED PLAN

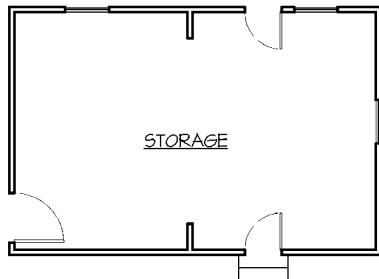

3 TOOL SHED - EXISTING CONDITIONS PLAN

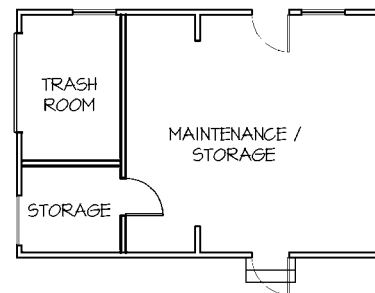


4 TOOL SHED - PROPOSED PLAN

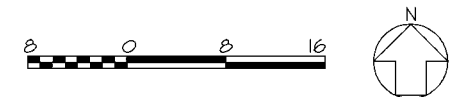


BLDG. #5 & 8
BATH HOUSE (WILLOW)
& TOOL SHED

AETNA SPRINGS PRESERVE

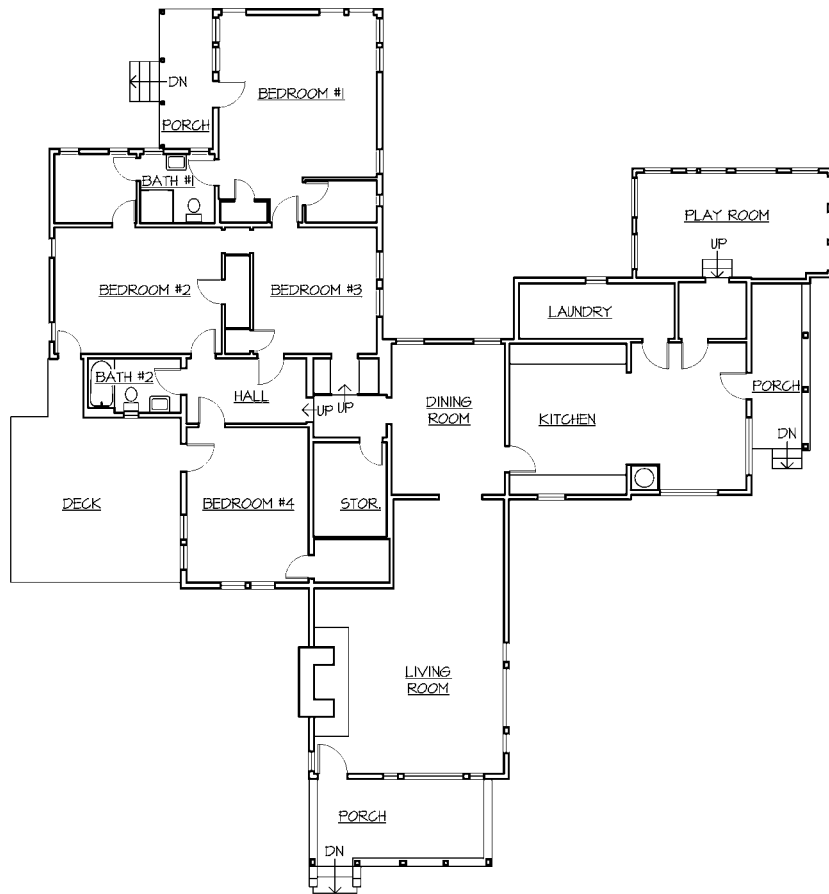


① MAIN HOUSE - EXISTING CONDITIONS PLAN

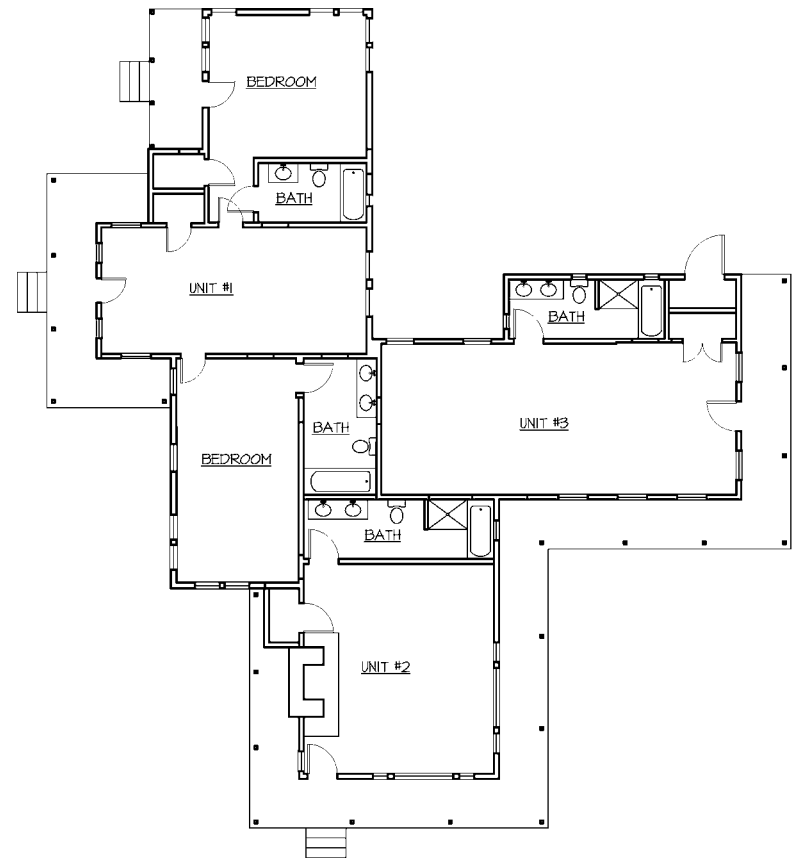


② MAIN HOUSE - PROPOSED PLAN

BLDG. #11
MAIN HOUSE

AETNA SPRINGS PRESERVE

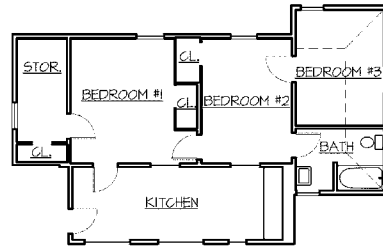


1 COTTAGE - EXISTING CONDITIONS PLAN

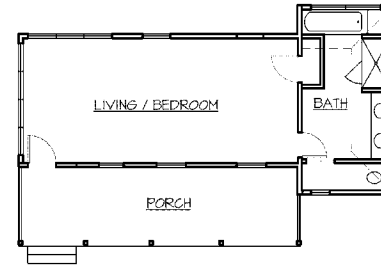

2 COTTAGE - PROPOSED PLAN




3 COTTAGE - EXISTING SOUTH ELEVATION

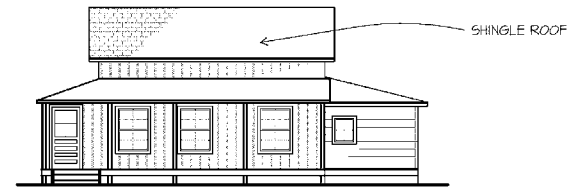

4 COTTAGE - EXISTING SOUTH - PROPOSED EAST ELEVATION
SCALE: 1/8" = 1'-0"




5 COTTAGE - EXISTING EAST ELEVATION

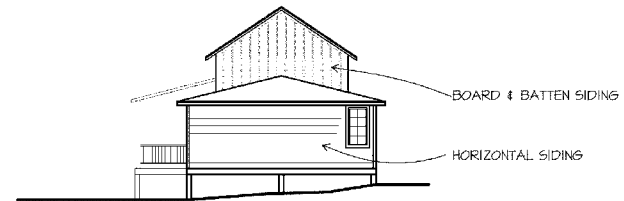

6 COTTAGE - EXISTING EAST - PROPOSED NORTH ELEVATION




7 COTTAGE - EXISTING WEST ELEVATION

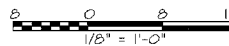


8 COTTAGE - EXISTING WEST - PROPOSED SOUTH ELEVATION

BLDG. #12
COTTAGE


AETNA SPRINGS PRESERVE

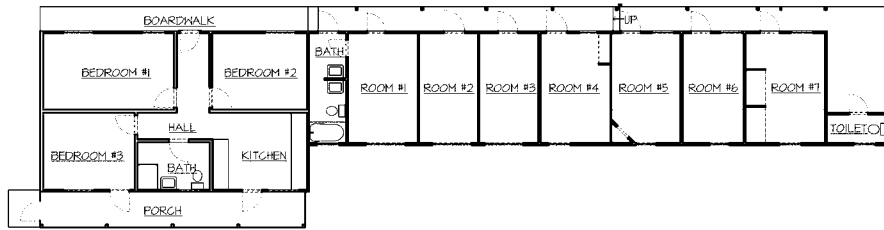


1 LIVING QUARTERS - EXISTING CONDITIONS PLAN

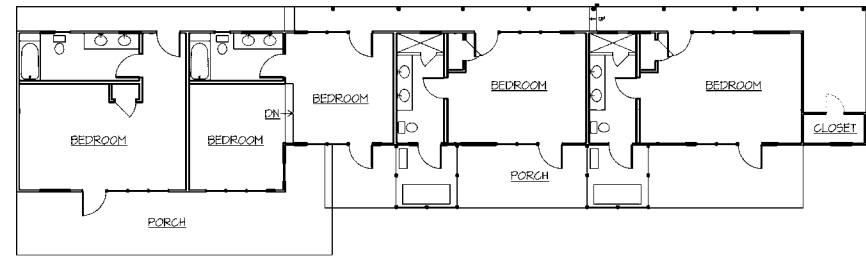


2 LIVING QUARTERS - PROPOSED PLAN

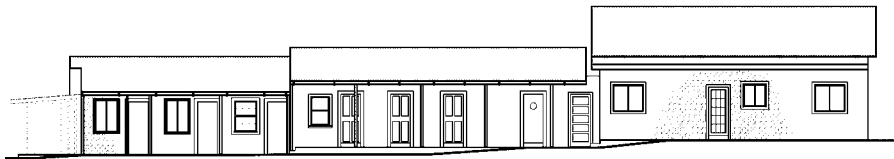


3 LIVING QUARTERS - EXISTING NORTH ELEVATION

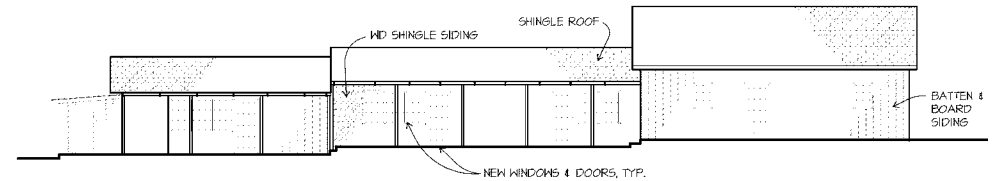

4 LIVING QUARTERS - PROPOSED NORTH ELEVATION

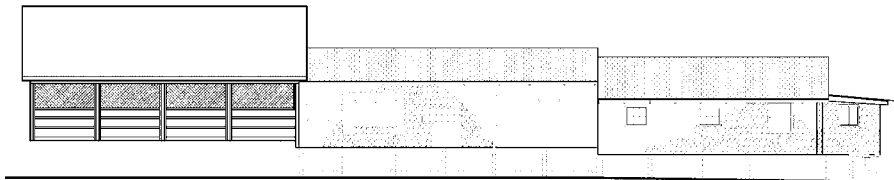

5 LIVING QUARTERS - EXISTING SOUTH ELEVATION

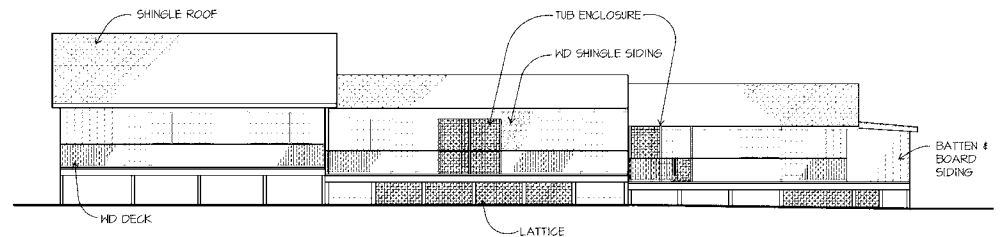


6 LIVING QUARTERS - PROPOSED SOUTH ELEVATION


BLDG. #13
LIVING QUARTERS



AETNA SPRINGS PRESERVE

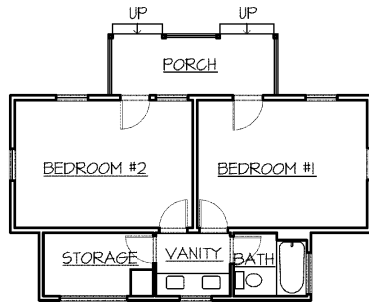


1 CREEKSIDE - EXISTING CONDITIONS PLAN

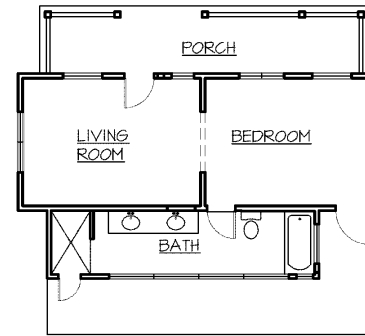


2 CREEKSIDE - PROPOSED PLAN




3 CREEKSIDE - EXISTING NORTH ELEVATION

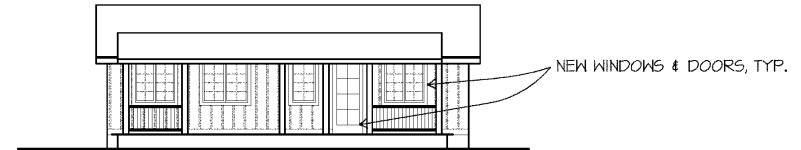


4 CREEKSIDE - PROPOSED NORTH ELEVATION

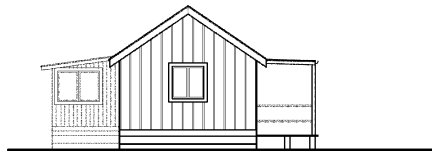


5 CREEKSIDE - EXISTING EAST ELEVATION

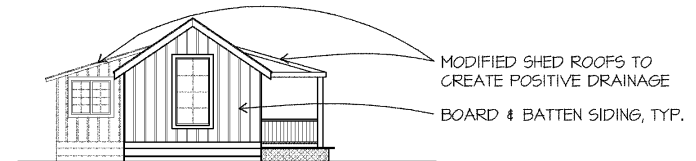

6 CREEKSIDE - PROPOSED EAST ELEVATION

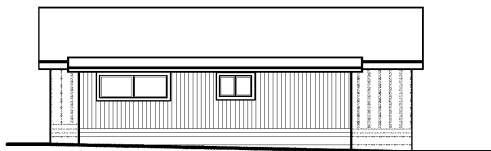


7 CREEKSIDE - EXISTING SOUTH ELEVATION

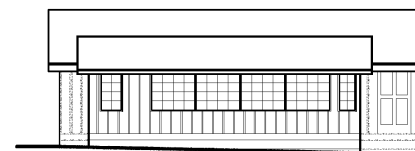


8 CREEKSIDE - PROPOSED SOUTH ELEVATION

BLDG. #14
CREEKSIDE


AETNA SPRINGS PRESERVE

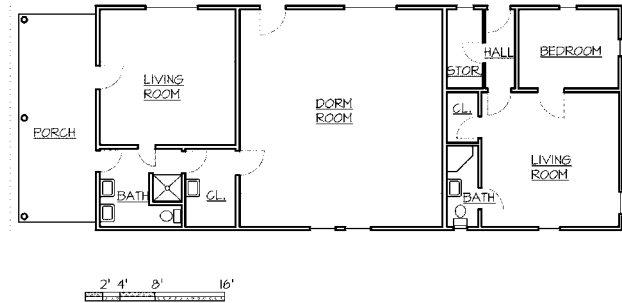


① LINEN BUNK - EXISTING CONDITIONS PLAN

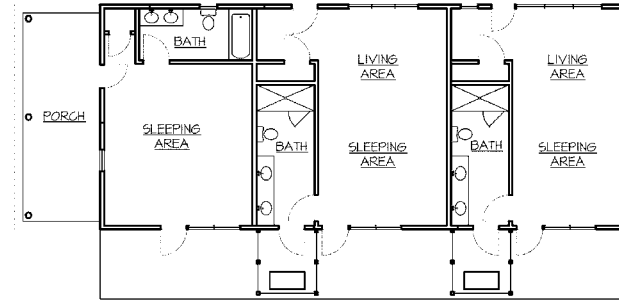


② LINEN BUNK - PROPOSED PLAN

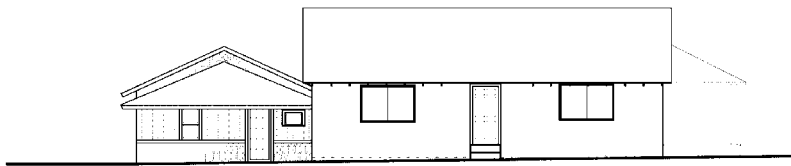


③ LINEN BUNK - EXISTING NORTH ELEVATION

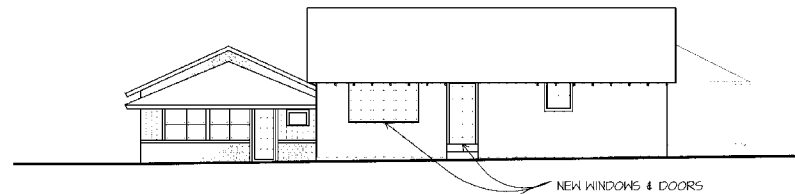


④ LINEN BUNK - PROPOSED NORTH ELEVATION

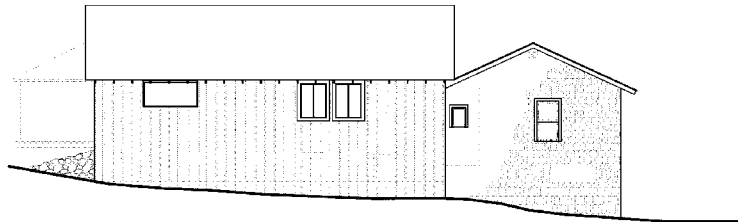


⑤ LINEN BUNK - EXISTING SOUTH ELEVATION

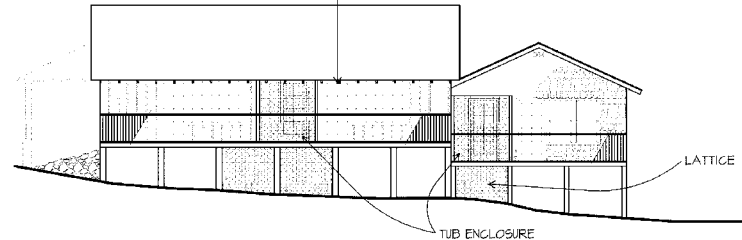

⑥ LINEN BUNK - PROPOSED SOUTH ELEVATION

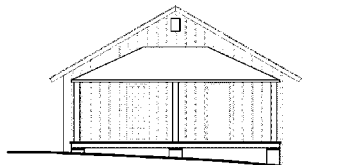



⑦ LINEN BUNK - EXISTING EAST ELEVATION

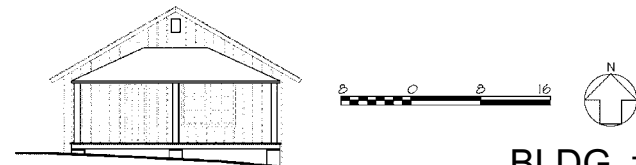

⑧ LINEN BUNK - PROPOSED EAST ELEVATION

BLDG. #15
LINEN BUNK

AETNA SPRINGS PRESERVE

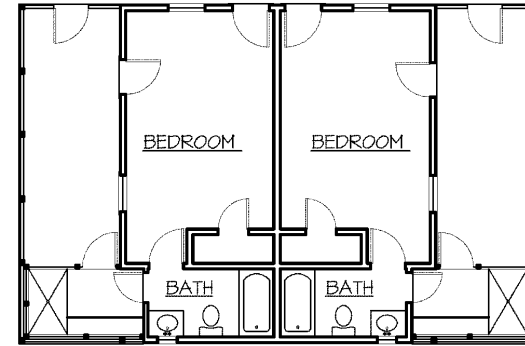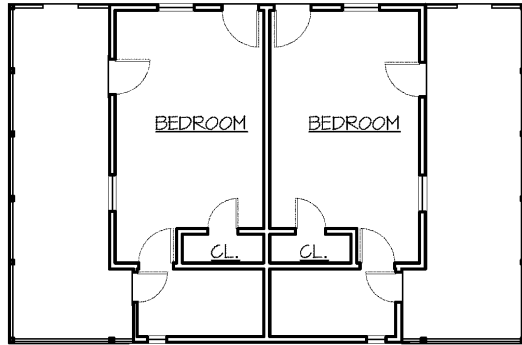



1 CAROLINE - EXISTING CONDITIONS PLAN

2 CAROLINE - PROPOSED PLAN



3 CAROLINE - EXISTING NORTH ELEVATION

4 CAROLINE - PROPOSED NORTH ELEVATION

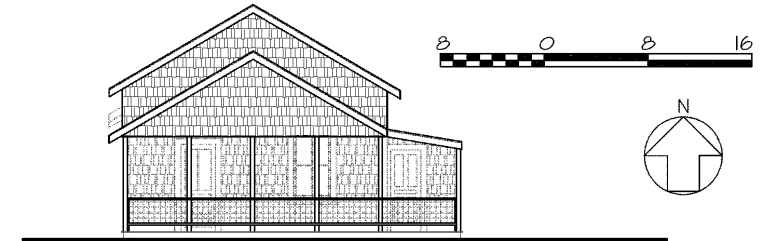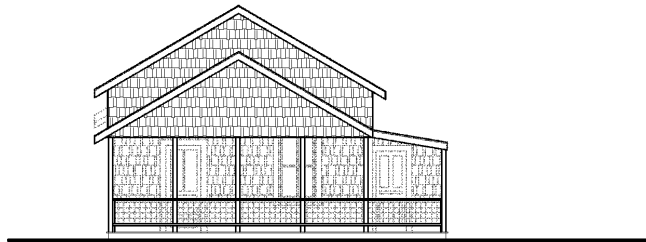


5 CAROLINE - EXISTING WEST ELEVATION


6 CAROLINE - PROPOSED WEST ELEVATION

BLDG. #16
CAROLINE


AETNA SPRINGS PRESERVE

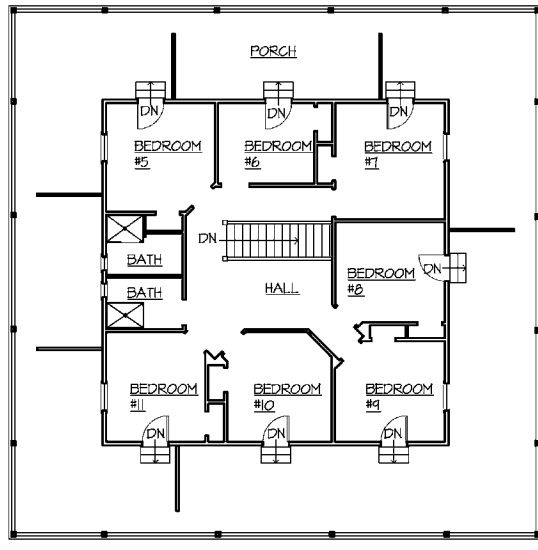


1 WINSHIP - EXISTING CONDITIONS SECOND FLOOR PLAN

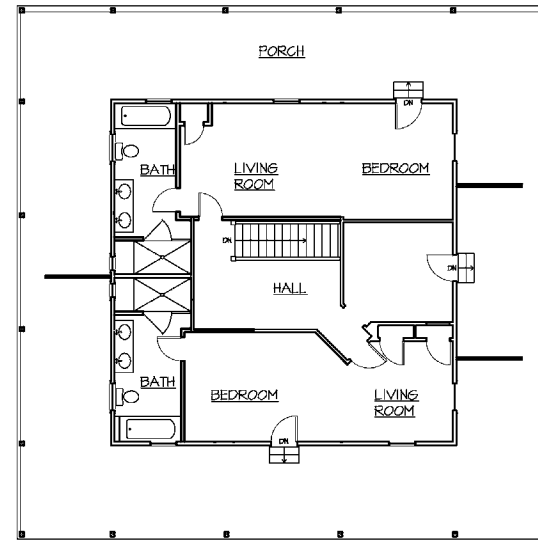

2 WINSHIP - PROPOSED SECOND FLOOR PLAN

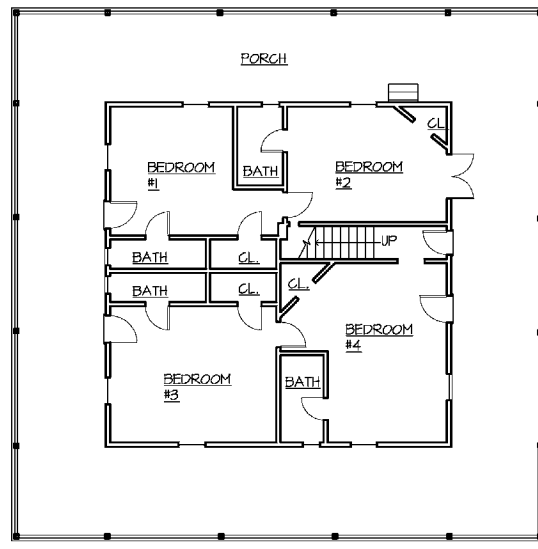

3 WINSHIP - EXISTING CONDITIONS FIRST FLOOR PLAN

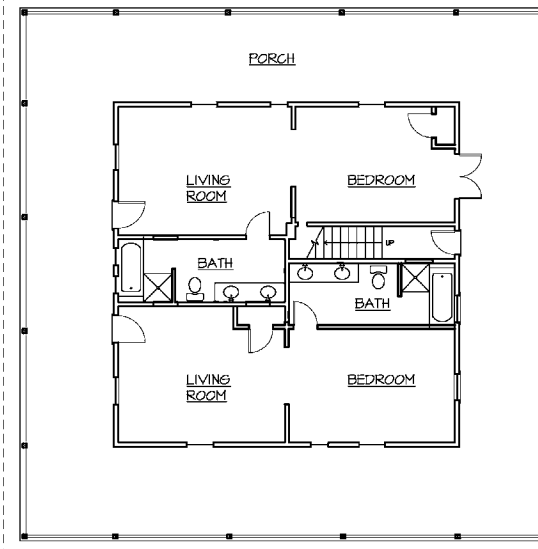


4 WINSHIP - PROPOSED FIRST FLOOR PLAN


BLDG. #17
WINSHIP




AETNA SPRINGS PRESERVE

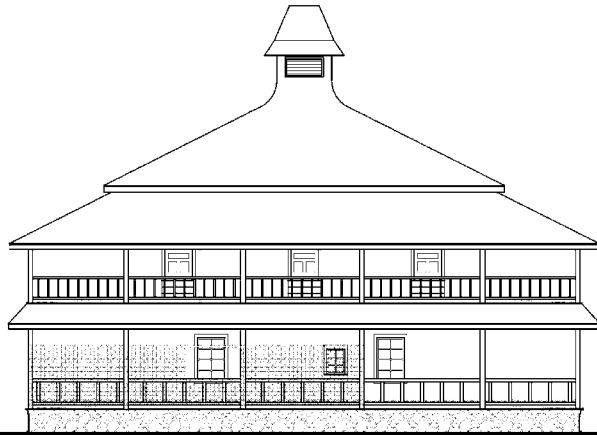


1 WINSHIP - EXISTING NORTH ELEVATION

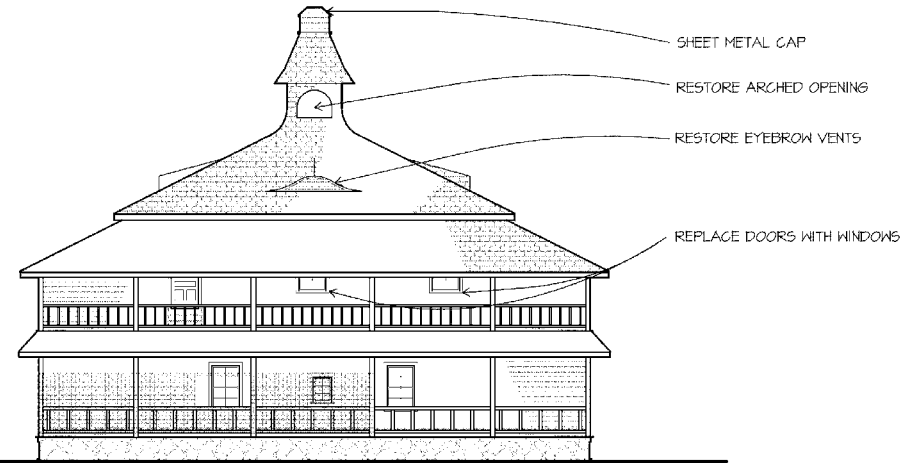

2 WINSHIP - PROPOSED NORTH ELEVATION

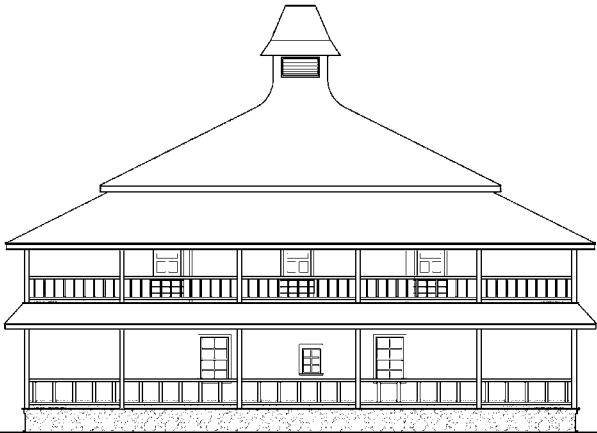

3 WINSHIP - EXISTING SOUTH ELEVATION

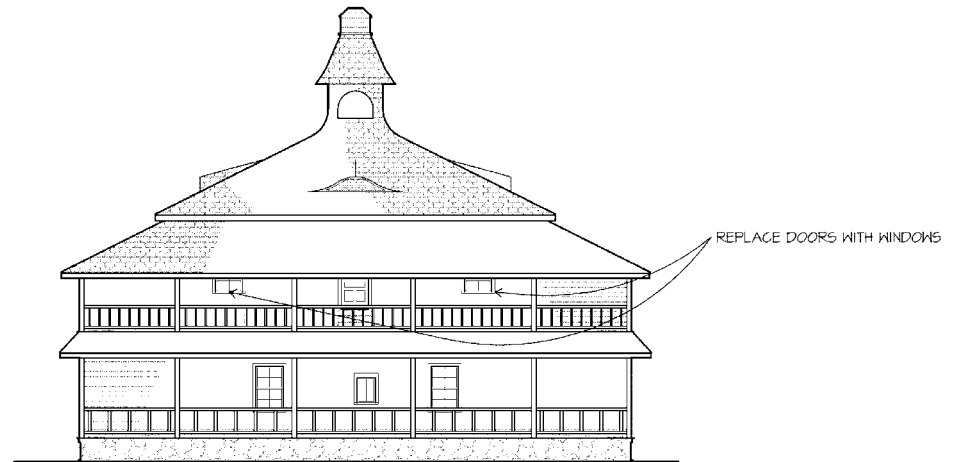


4 WINSHIP - PROPOSED SOUTH ELEVATION

BLDG. #17
WINSHIP


AETNA SPRINGS PRESERVE




1 WINSHIP - EXISTING EAST ELEVATION

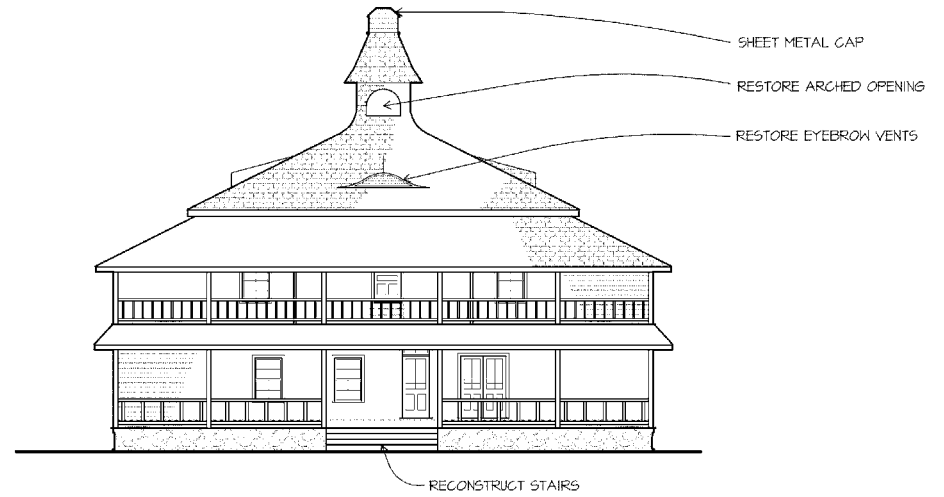

2 WINSHIP - PROPOSED EAST ELEVATION

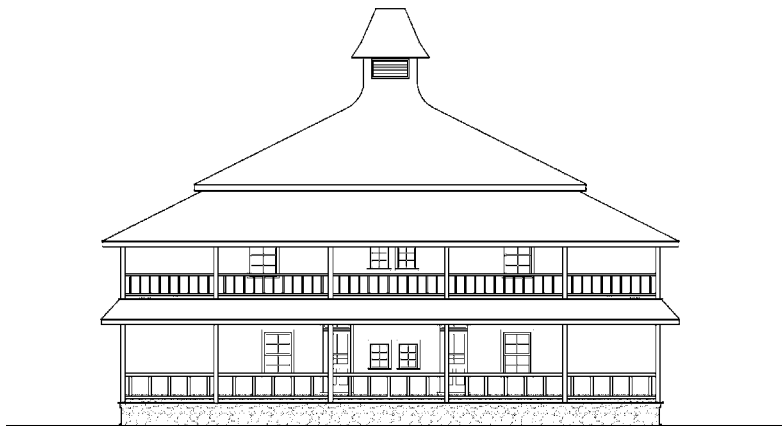


3 WINSHIP - EXISTING WEST ELEVATION

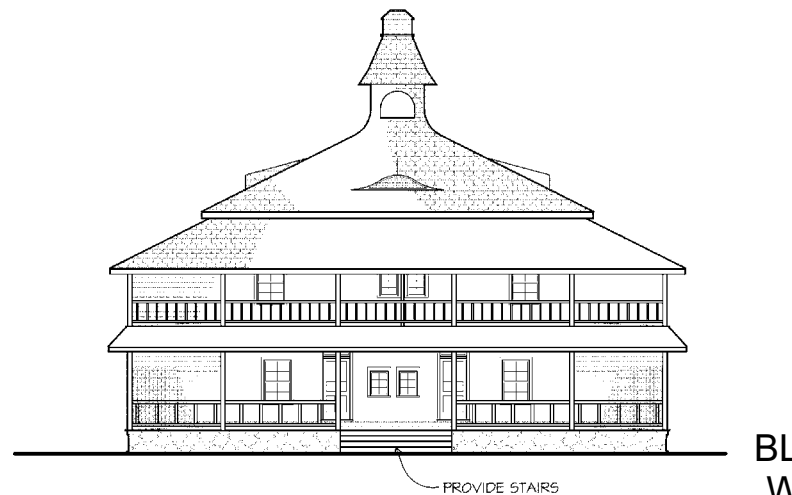


4 WINSHIP - PROPOSED WEST ELEVATION

BLDG. #17
WINSHIP

AETNA SPRINGS PRESERVE

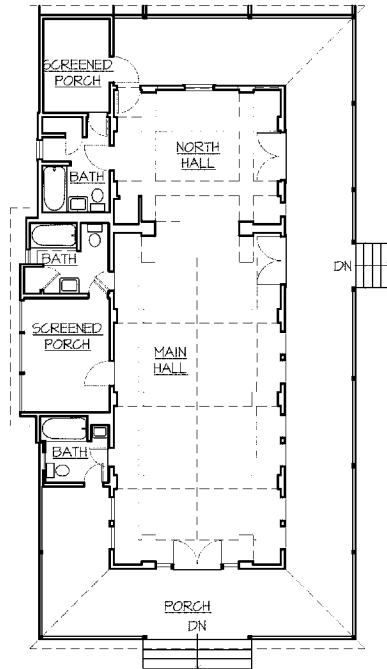


1 GASSAWAY - EXISTING CONDITIONS PLAN

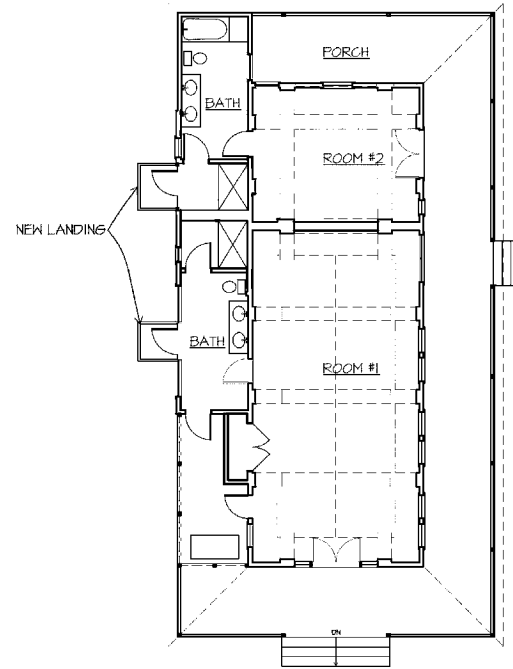

2 GASSAWAY - PROPOSED PLAN



3 GASSAWAY - EXISTING EAST ELEVATION

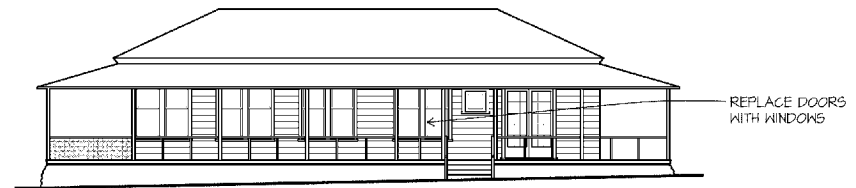

4 GASSAWAY - PROPOSED EAST ELEVATION






5 GASSAWAY - EXISTING SOUTH ELEVATION



6 GASSAWAY - PROPOSED SOUTH ELEVATION

BLDG. #18
GASSAWAY


AETNA SPRINGS PRESERVE

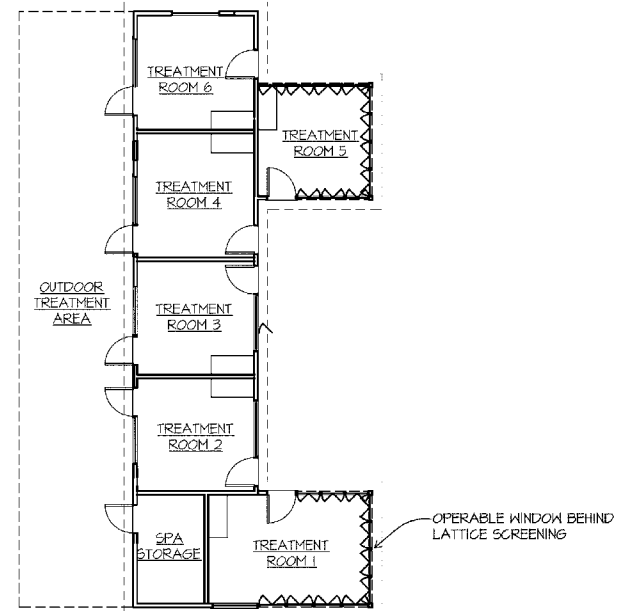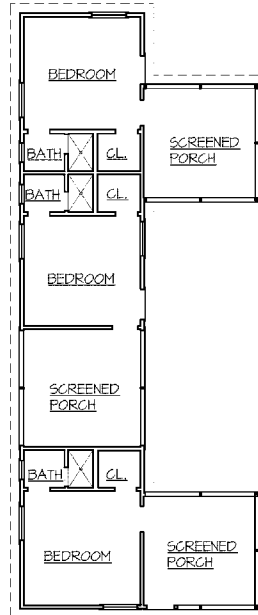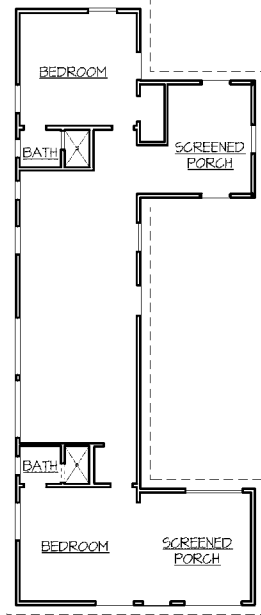


① MUNRO - EXISTING CONDITIONS PLAN

② MUNRO - ORIGINAL HISTORIC PLAN

③ MUNRO - PROPOSED PLAN

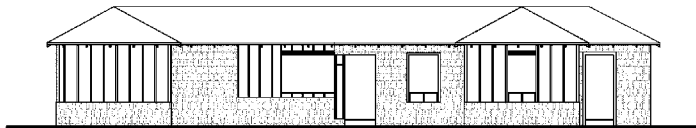

④ MUNRO - EXISTING EAST ELEVATION

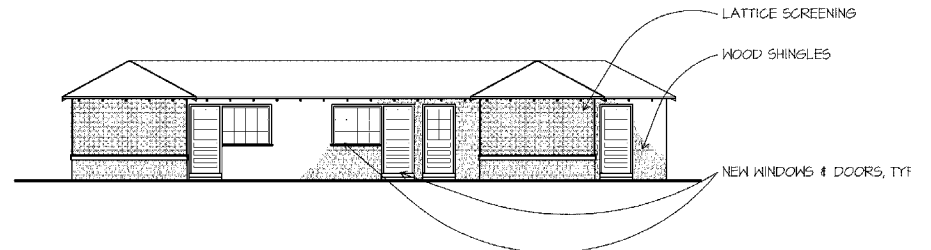

⑤ MUNRO - PROPOSED EAST ELEVATION



⑥ MUNRO - EXISTING WEST ELEVATION




⑦ MUNRO - PROPOSED WEST ELEVATION


BLDG. #19
MUNRO




AETNA SPRINGS PRESERVE

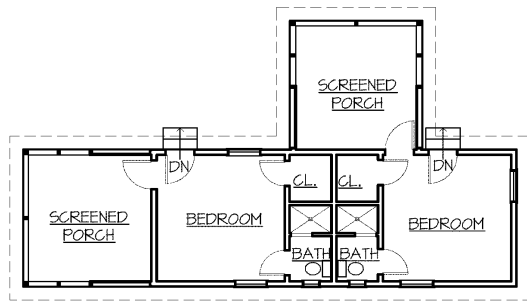


1 LOCUST - EXISTING CONDITIONS PLAN

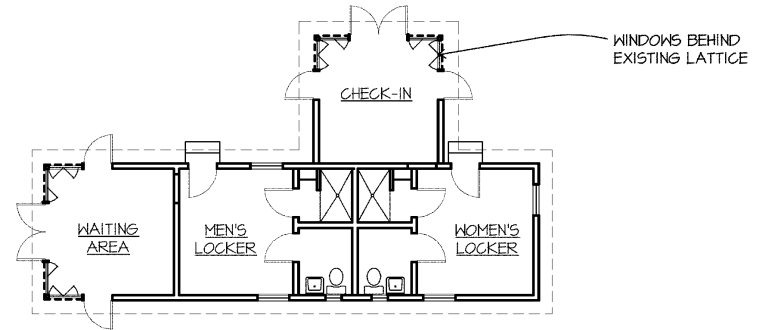


2 LOCUST - PROPOSED PLAN

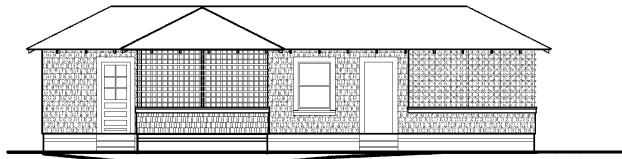


3 LOCUST - EXISTING NORTH ELEVATION

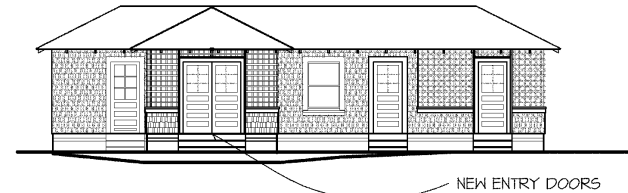

4 LOCUST - PROPOSED NORTH ELEVATION

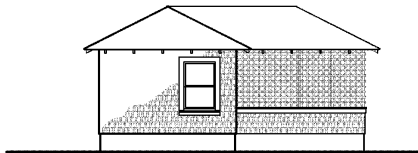


5 LOCUST - EXISTING EAST ELEVATION

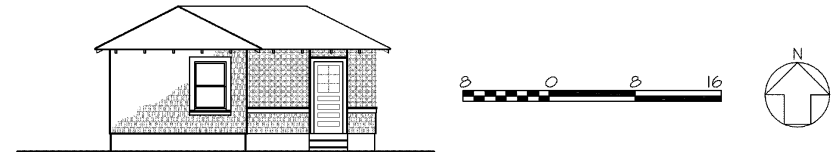


6 LOCUST - PROPOSED EAST ELEVATION

BLDG. #20
LOCUST

AETNA SPRINGS PRESERVE

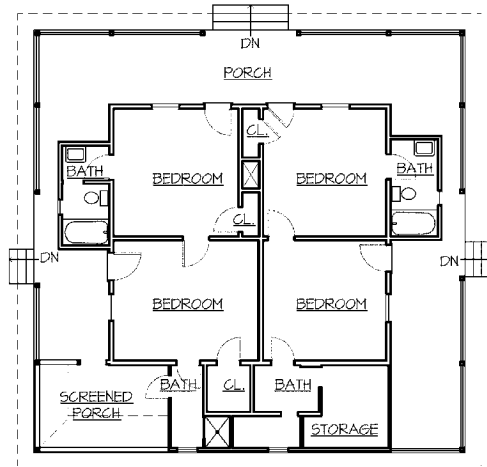


1 HARTSON - EXISTING CONDITIONS PLAN

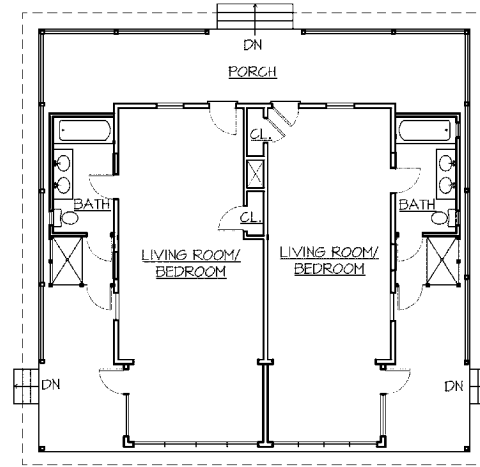


2 HARTSON - PROPOSED PLAN




3 HARTSON - EXISTING NORTH ELEVATION

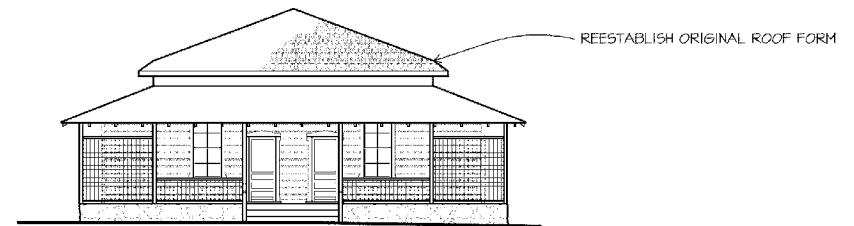

4 HARTSON - PROPOSED NORTH ELEVATION

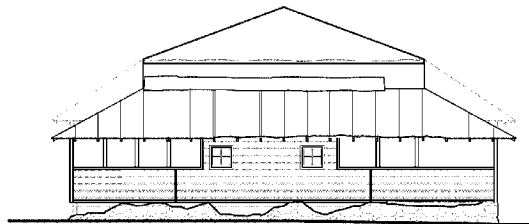


5 HARTSON - EXISTING EAST ELEVATION

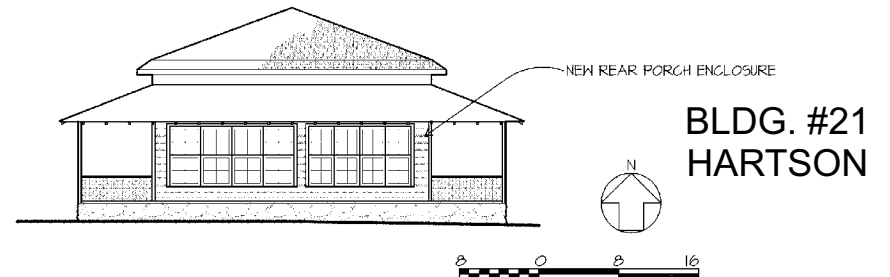


6 HARTSON - PROPOSED EAST ELEVATION

BLDG. #21
HARTSON


AETNA SPRINGS PRESERVE

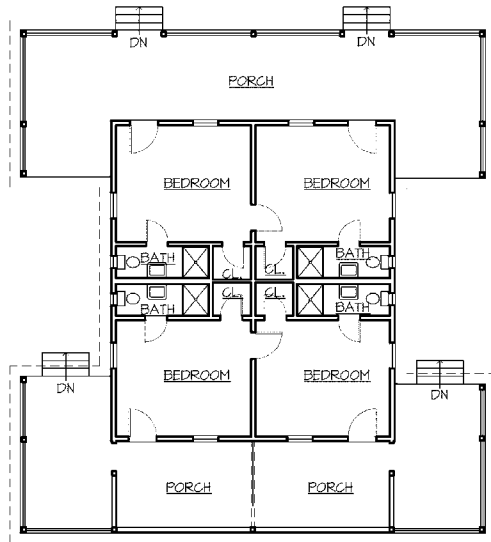


1 OWL'S NEST - EXISTING CONDITIONS PLAN

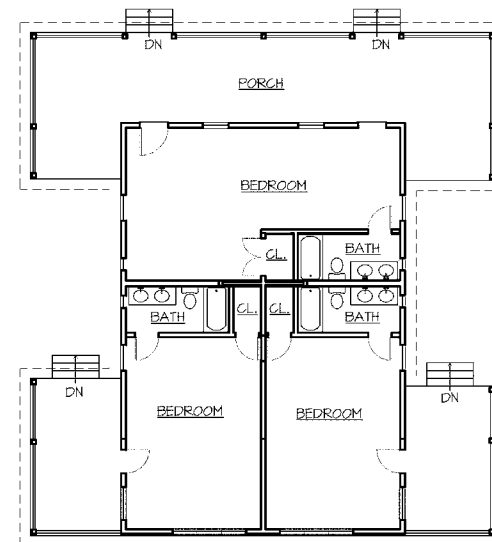


2 OWL'S NEST - PROPOSED PLAN

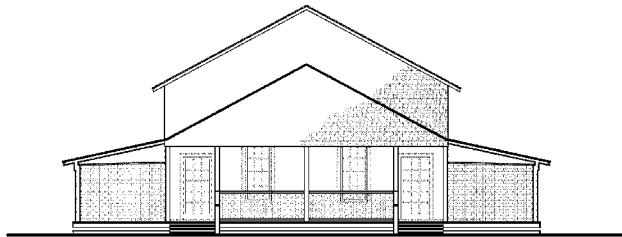

3 OWL'S NEST - EXISTING NORTH ELEVATION

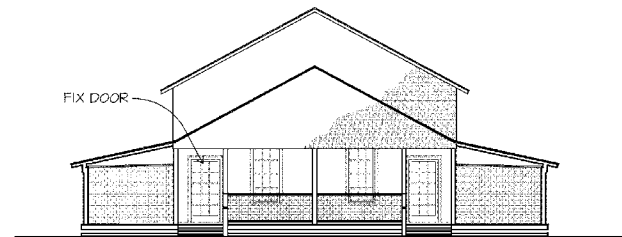

4 OWL'S NEST - PROPOSED NORTH ELEVATION

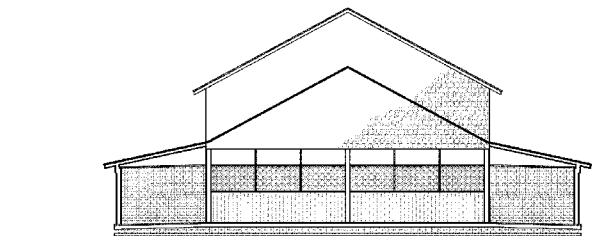


5 OWL'S NEST - EXISTING SOUTH ELEVATION




6 OWL'S NEST - PROPOSED SOUTH ELEVATION




AETNA SPRINGS PRESERVE

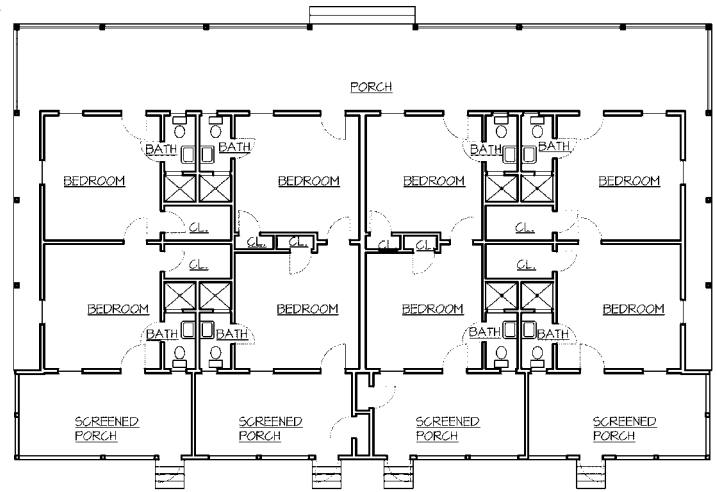


1 AETNA - EXISTING CONDITIONS PLAN

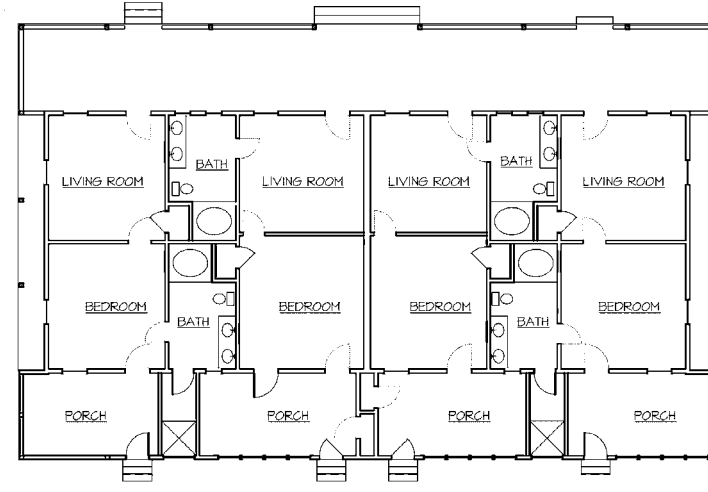


2 AETNA - PROPOSED PLAN

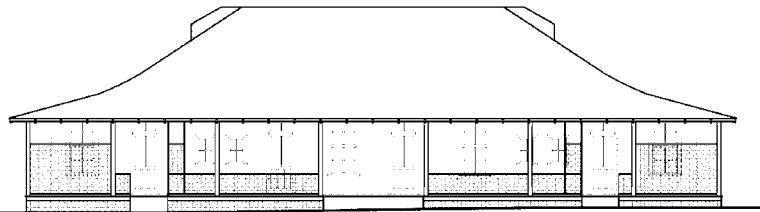

3 AETNA - EXISTING NORTH ELEVATION

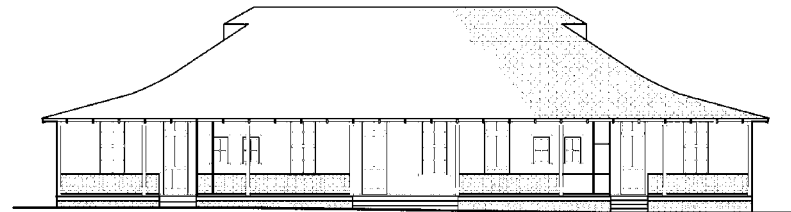


4 AETNA - PROPOSED NORTH ELEVATION

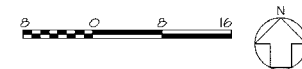


BLDG. #23
AETNA

NEW PORCH
ENCLOSURE

HORIZONTAL SIDING TO
MATCH MAIN BUILDING

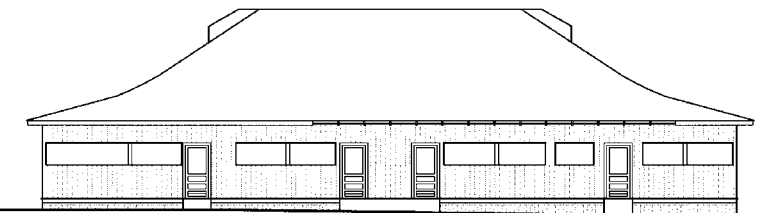


5 AETNA - EXISTING SOUTH ELEVATION

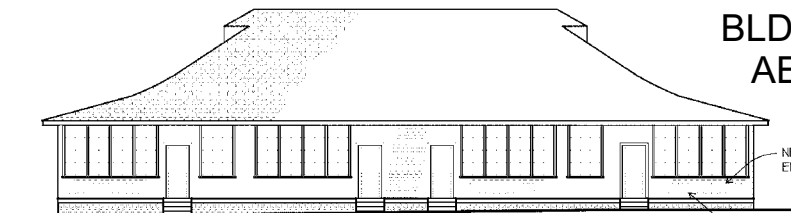


6 AETNA - PROPOSED SOUTH ELEVATION


AETNA SPRINGS PRESERVE

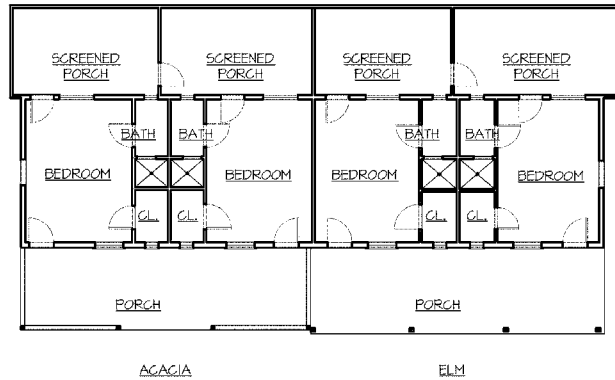

① ACACIA ELM- EXISTING CONDITIONS PLAN

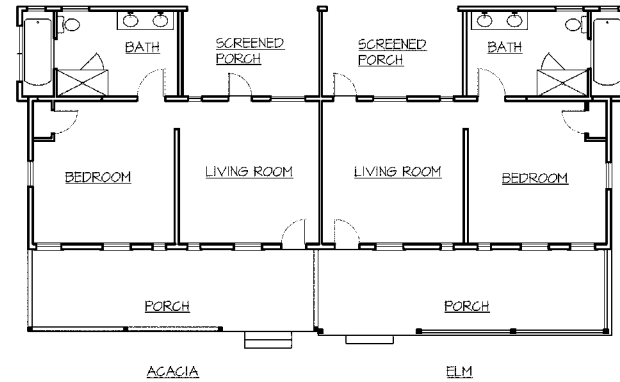

② ACACIA ELM - PROPOSED PLAN

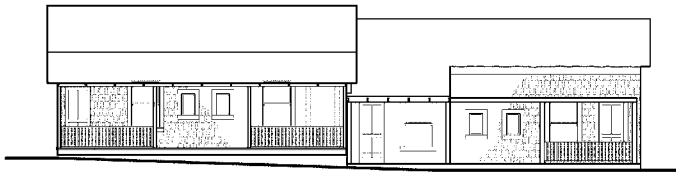

③ ACACIA ELM - EXISTING SOUTH ELEVATION



④ ACACIA ELM - PROPOSED SOUTH ELEVATION




⑤ ACACIA ELM - EXISTING EAST ELEVATION



⑥ ACACIA ELM - PROPOSED EAST ELEVATION


**BLDG. #24
ACACIA ELM**

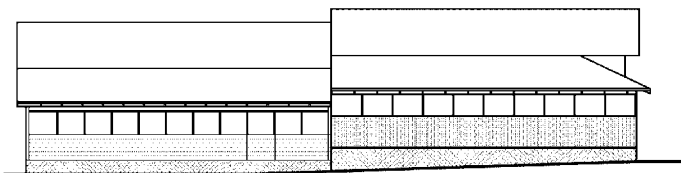


⑦ ACACIA ELM - EXISTING NORTH ELEVATION




⑧ ACACIA ELM - PROPOSED NORTH ELEVATION

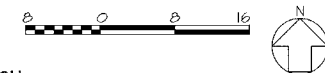


AETNA SPRINGS PRESERVE

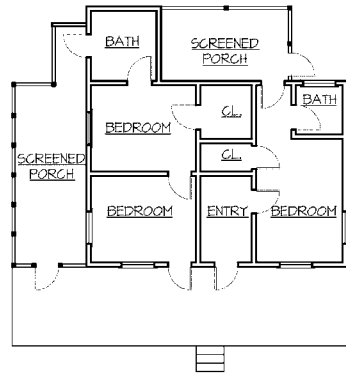


① ALGER - EXISTING CONDITIONS PLAN

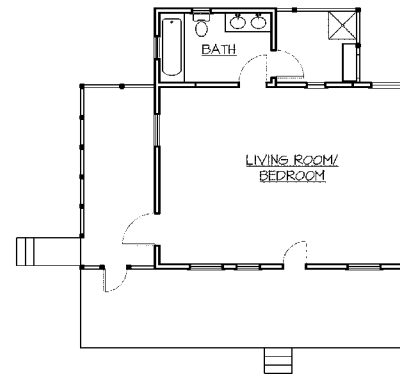


② ALGER - PROPOSED PLAN

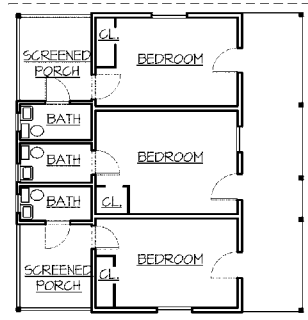


③ ROBIN - EXISTING CONDITIONS PLAN

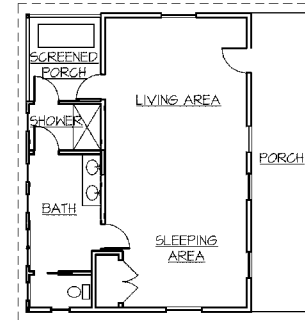

④ ROBIN - PROPOSED PLAN

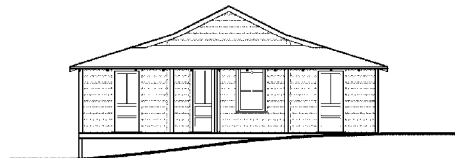


⑤ ROBIN - EXISTING EAST ELEVATION

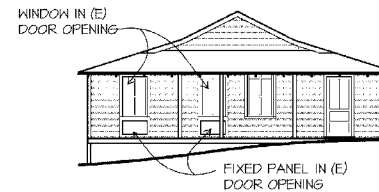


⑥ ROBIN - PROPOSED EAST ELEVATION

BLDG. #25 & 26
ALGER & ROBIN

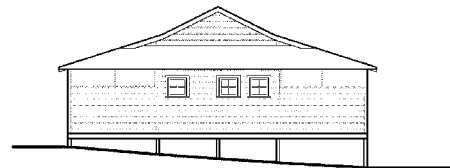


⑦ ROBIN - EXISTING WEST ELEVATION

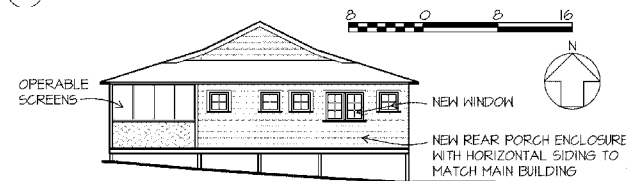


⑧ ROBIN - PROPOSED WEST ELEVATION


AETNA SPRINGS PRESERVE

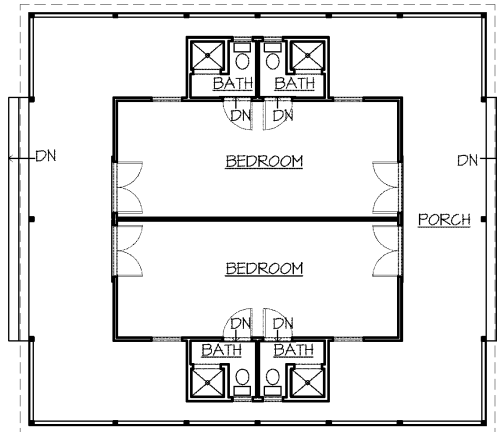


1 RUSS - EXISTING CONDITIONS PLAN

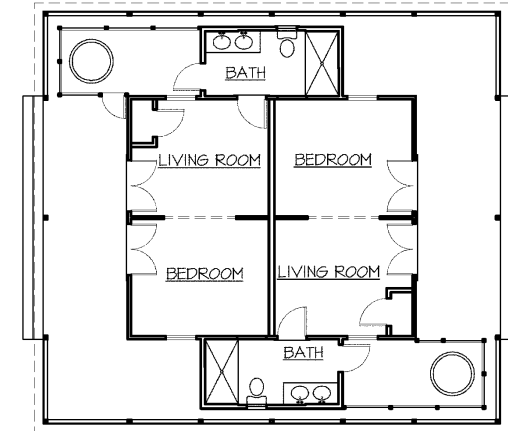


2 RUSS - PROPOSED PLAN

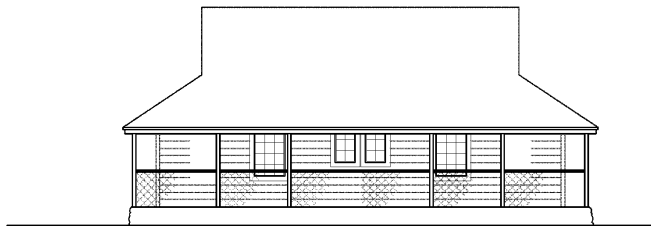


3 RUSS - EXISTING SOUTH ELEVATION

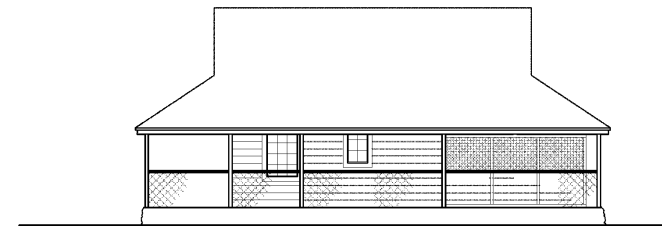


4 RUSS - PROPOSED SOUTH ELEVATION

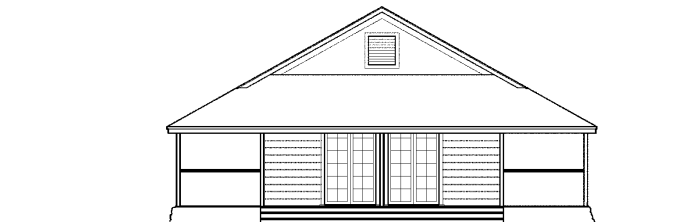

5 RUSS - EXISTING EAST ELEVATION

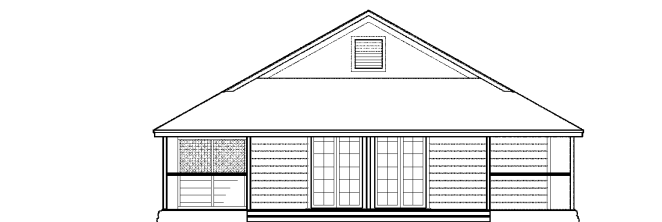


6 RUSS - PROPOSED EAST ELEVATION

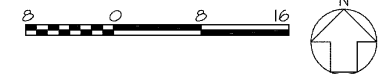


BLDG. #27
RUSS

AETNA SPRINGS PRESERVE

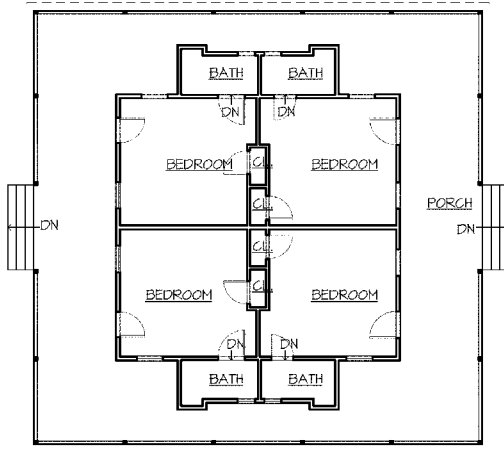


1 DEWEY - EXISTING CONDITIONS PLAN

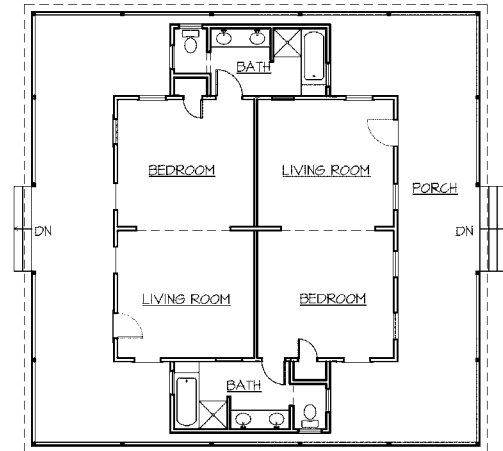


2 DEWEY - PROPOSED PLAN




3 DEWEY - EXISTING NORTH ELEVATION

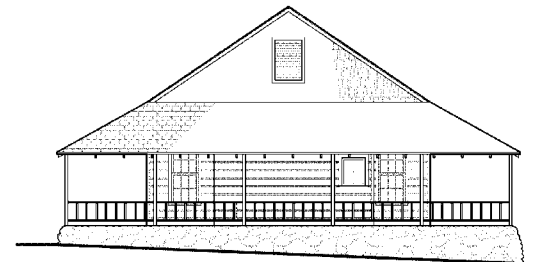

4 DEWEY - PROPOSED NORTH ELEVATION

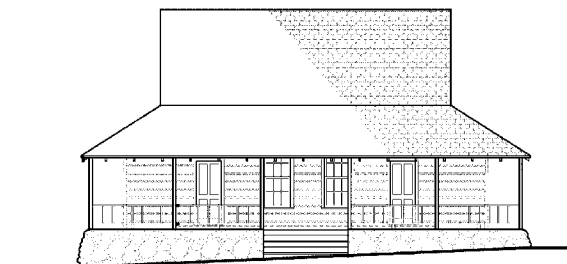


5 DEWEY - EXISTING EAST ELEVATION

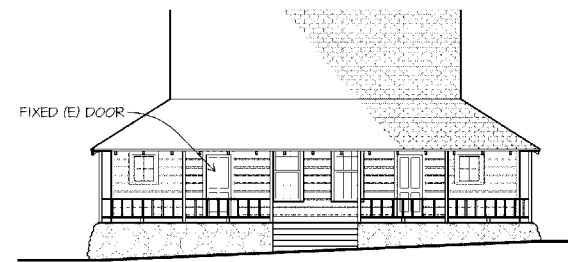


6 DEWEY - PROPOSED EAST ELEVATION


BLDG. #28
DEWEY

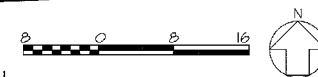


AETNA SPRINGS PRESERVE

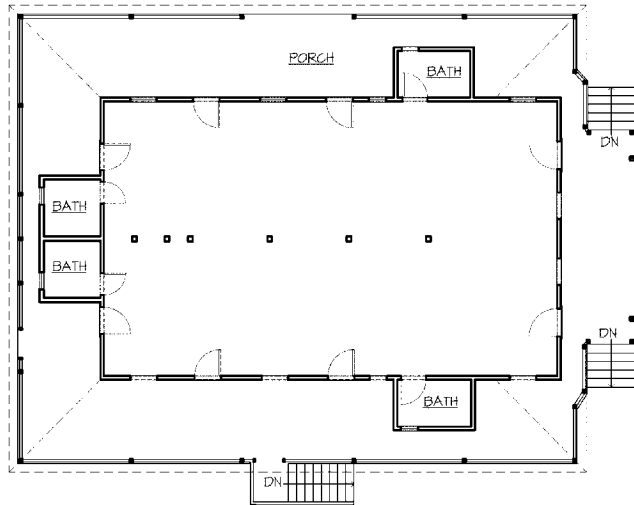


1 YORK - EXISTING CONDITIONS PLAN

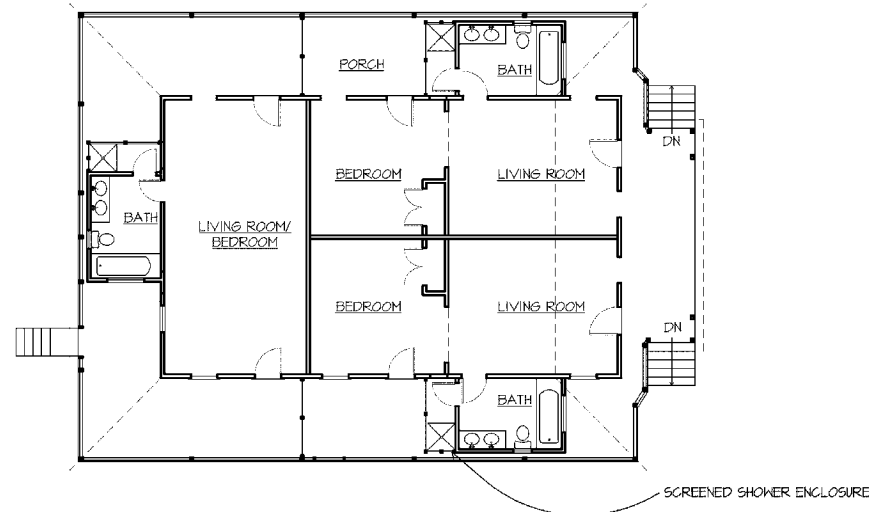


2 YORK - PROPOSED PLAN

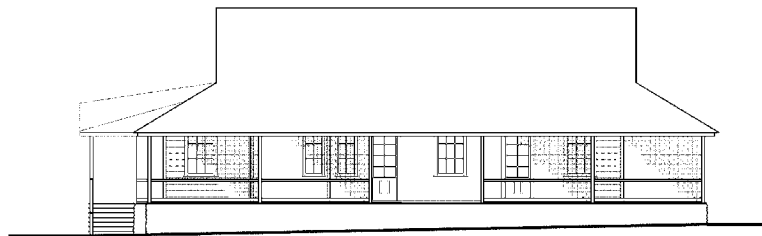


3 YORK - EXISTING NORTH ELEVATION

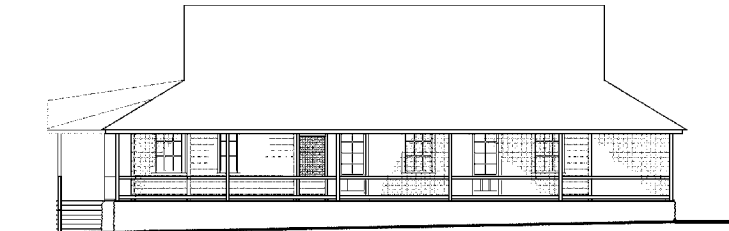

4 YORK - PROPOSED NORTH ELEVATION

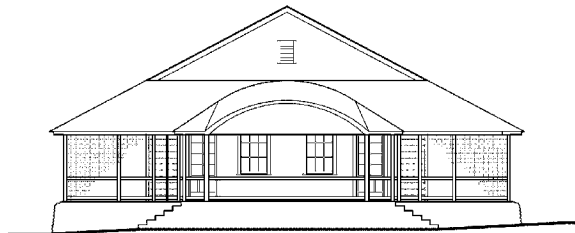


5 YORK - EXISTING EAST ELEVATION

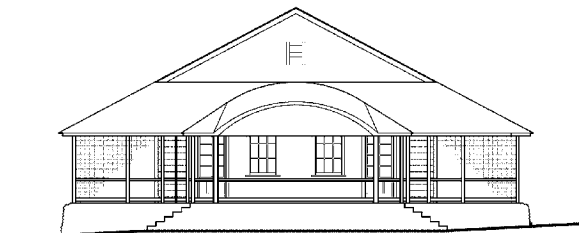


6 YORK - PROPOSED EAST ELEVATION


BLDG. #29
YORK

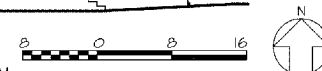

AETNA SPRINGS PRESERVE

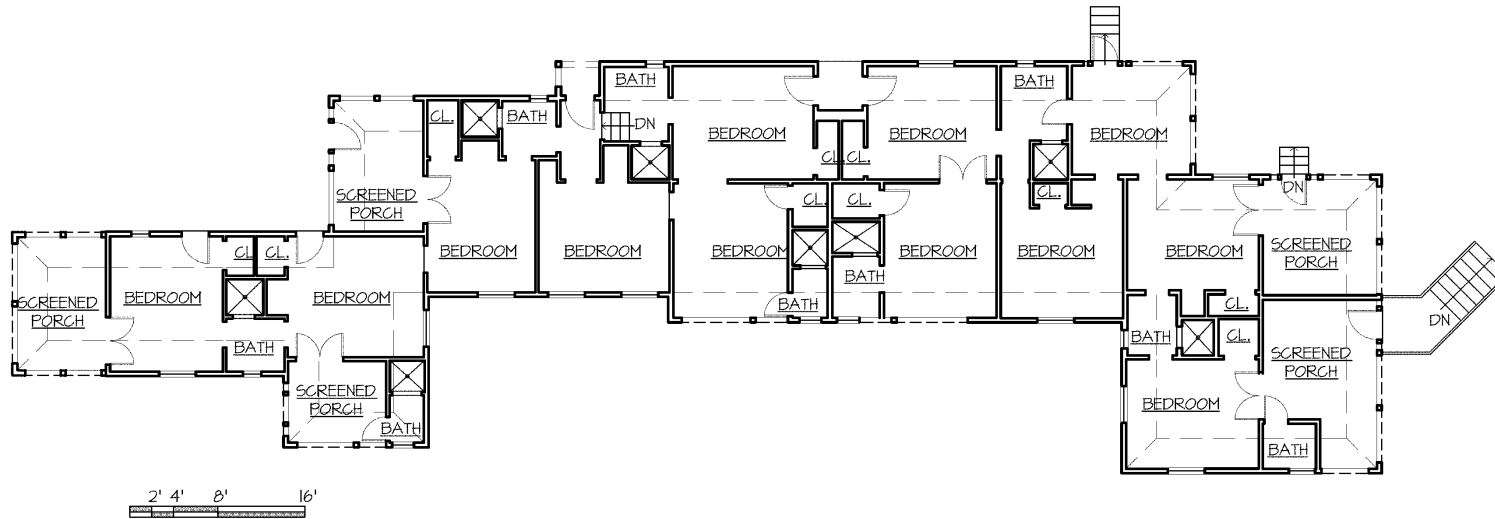


1 FRANCES MARION - EXISTING CONDITIONS PLAN

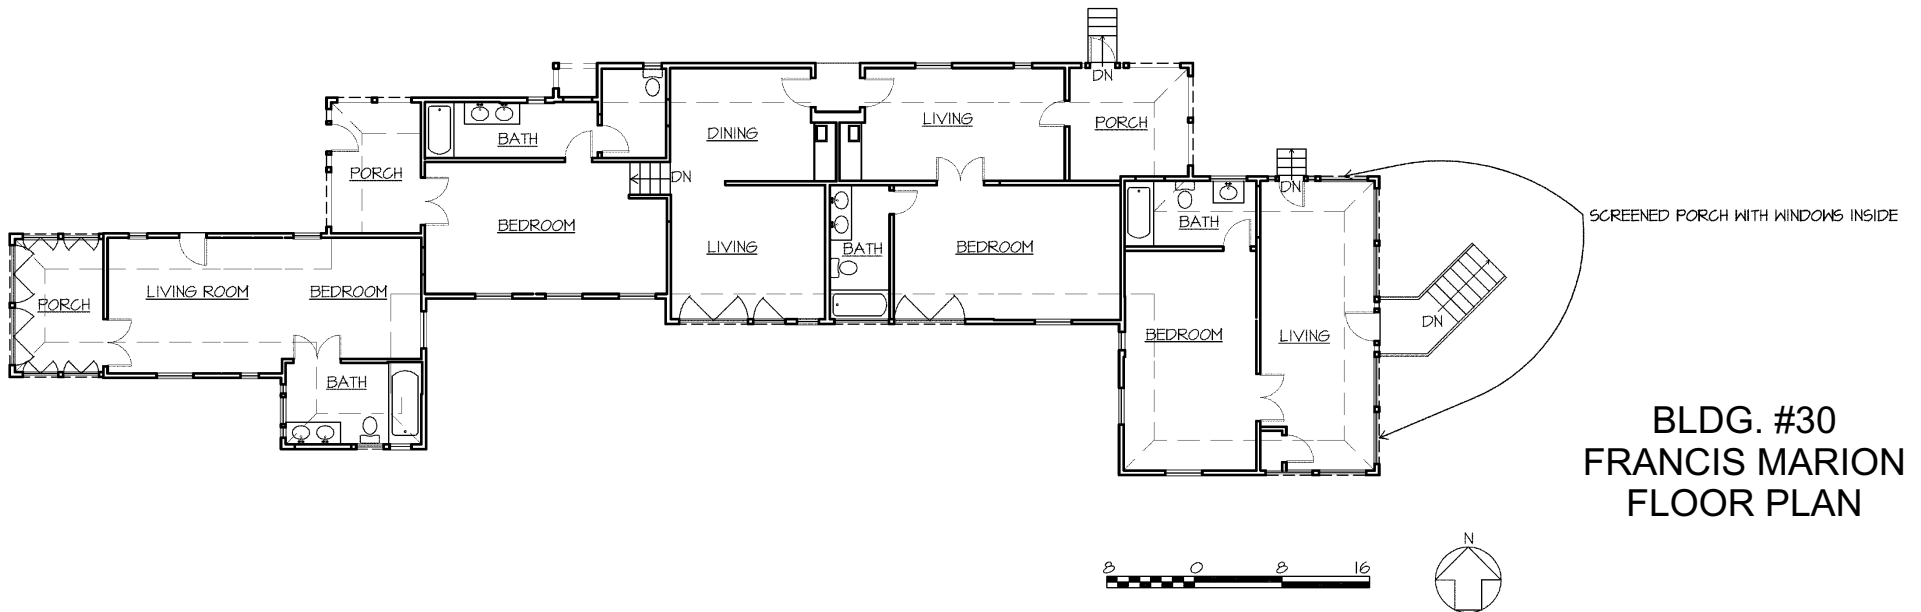


BLDG. #30
FRANCIS MARION
FLOOR PLAN

2 FRANCES MARION - PROPOSED PLAN


AETNA SPRINGS PRESERVE

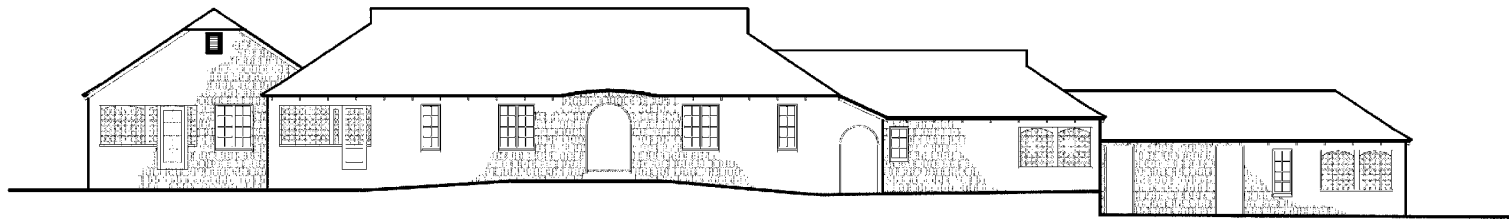


1 FRANCES MARION - EXISTING NORTH ELEVATION

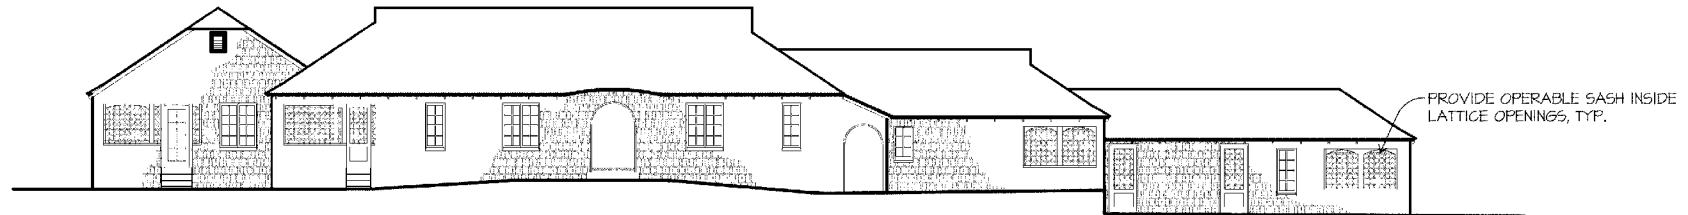

2 FRANCES MARION - PROPOSED NORTH ELEVATION

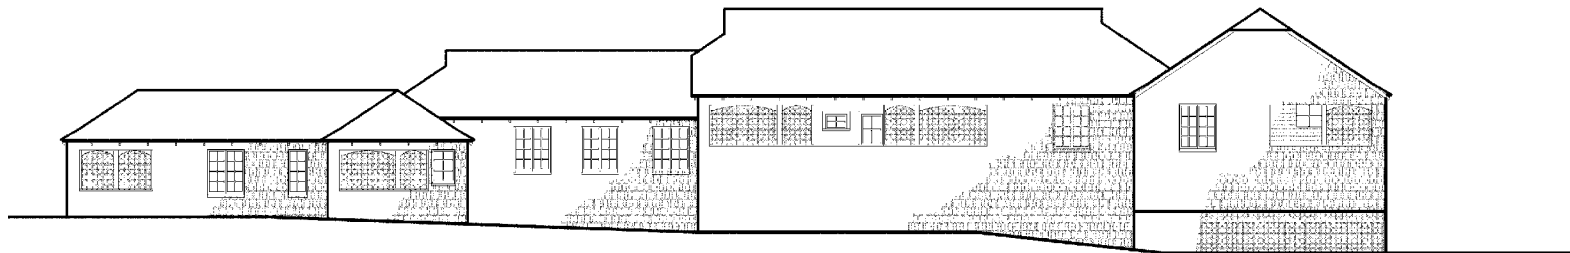

3 FRANCES MARION - EXISTING SOUTH ELEVATION

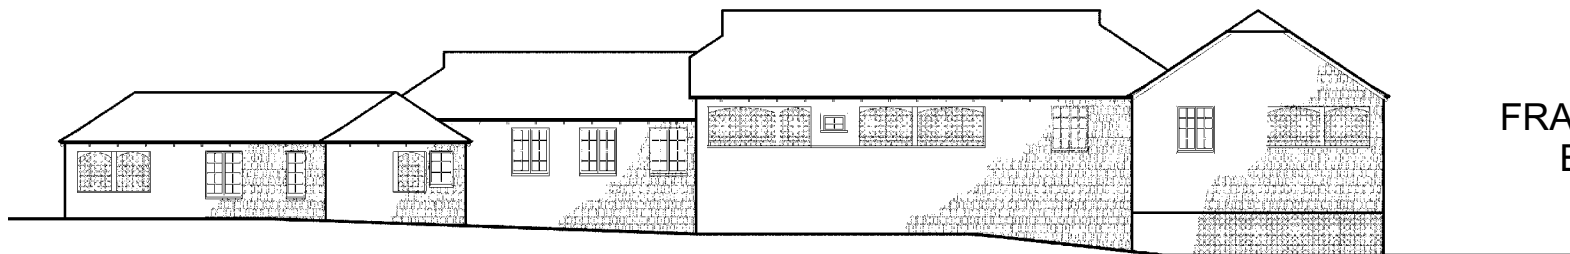


4 FRANCES MARION - PROPOSED SOUTH ELEVATION


BLDG. #30
FRANCIS MARION
ELEVATION




AETNA SPRINGS PRESERVE

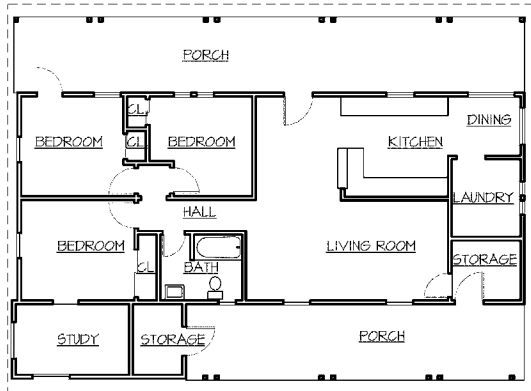


1 LAWTON - EXISTING CONDITIONS PLAN

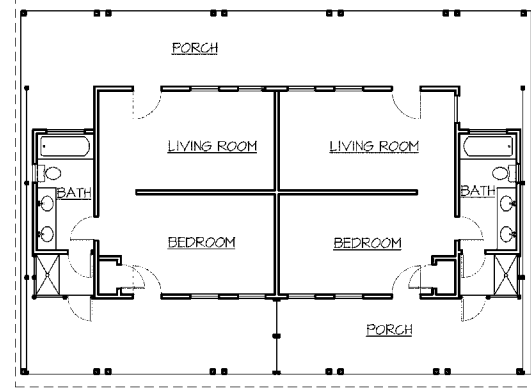


2 LAWTON - PROPOSED PLAN

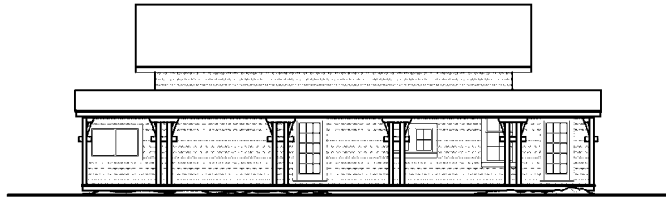


3 LAWTON - EXISTING NORTH ELEVATION

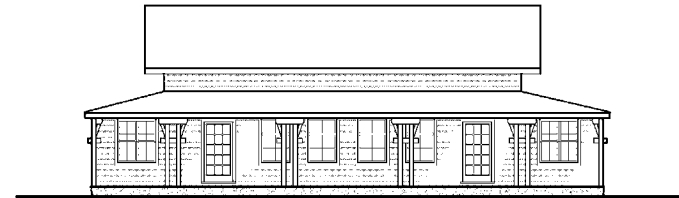

4 LAWTON - PROPOSED NORTH ELEVATION

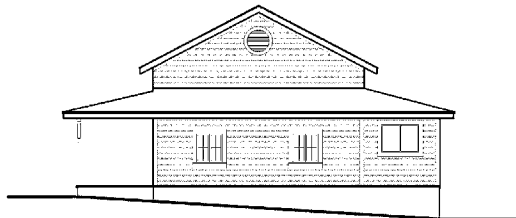

5 LAWTON - EXISTING WEST ELEVATION

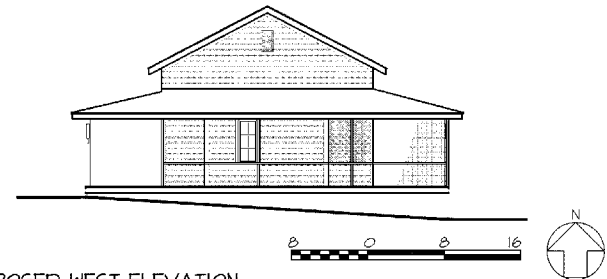

6 LAWTON - PROPOSED WEST ELEVATION