



NOTES

- BENCHMARK: NAPA COUNTY #40. ELEVATION = 108.08'
- CONTOURS ARE SHOWN EVERY FOOT (1'), HIGHLIGHTED EVERY FIVE FEET (5').

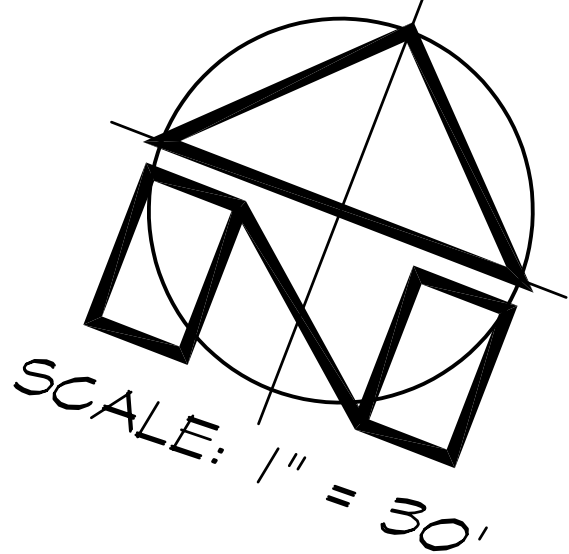

TOPOGRAPHIC MAP
OF A PORTION OF THE LAIDS OF
LAIRD FAMILY ESTATE
A.P.N. 35-031-031
NAPA COUNTY, CALIFORNIA

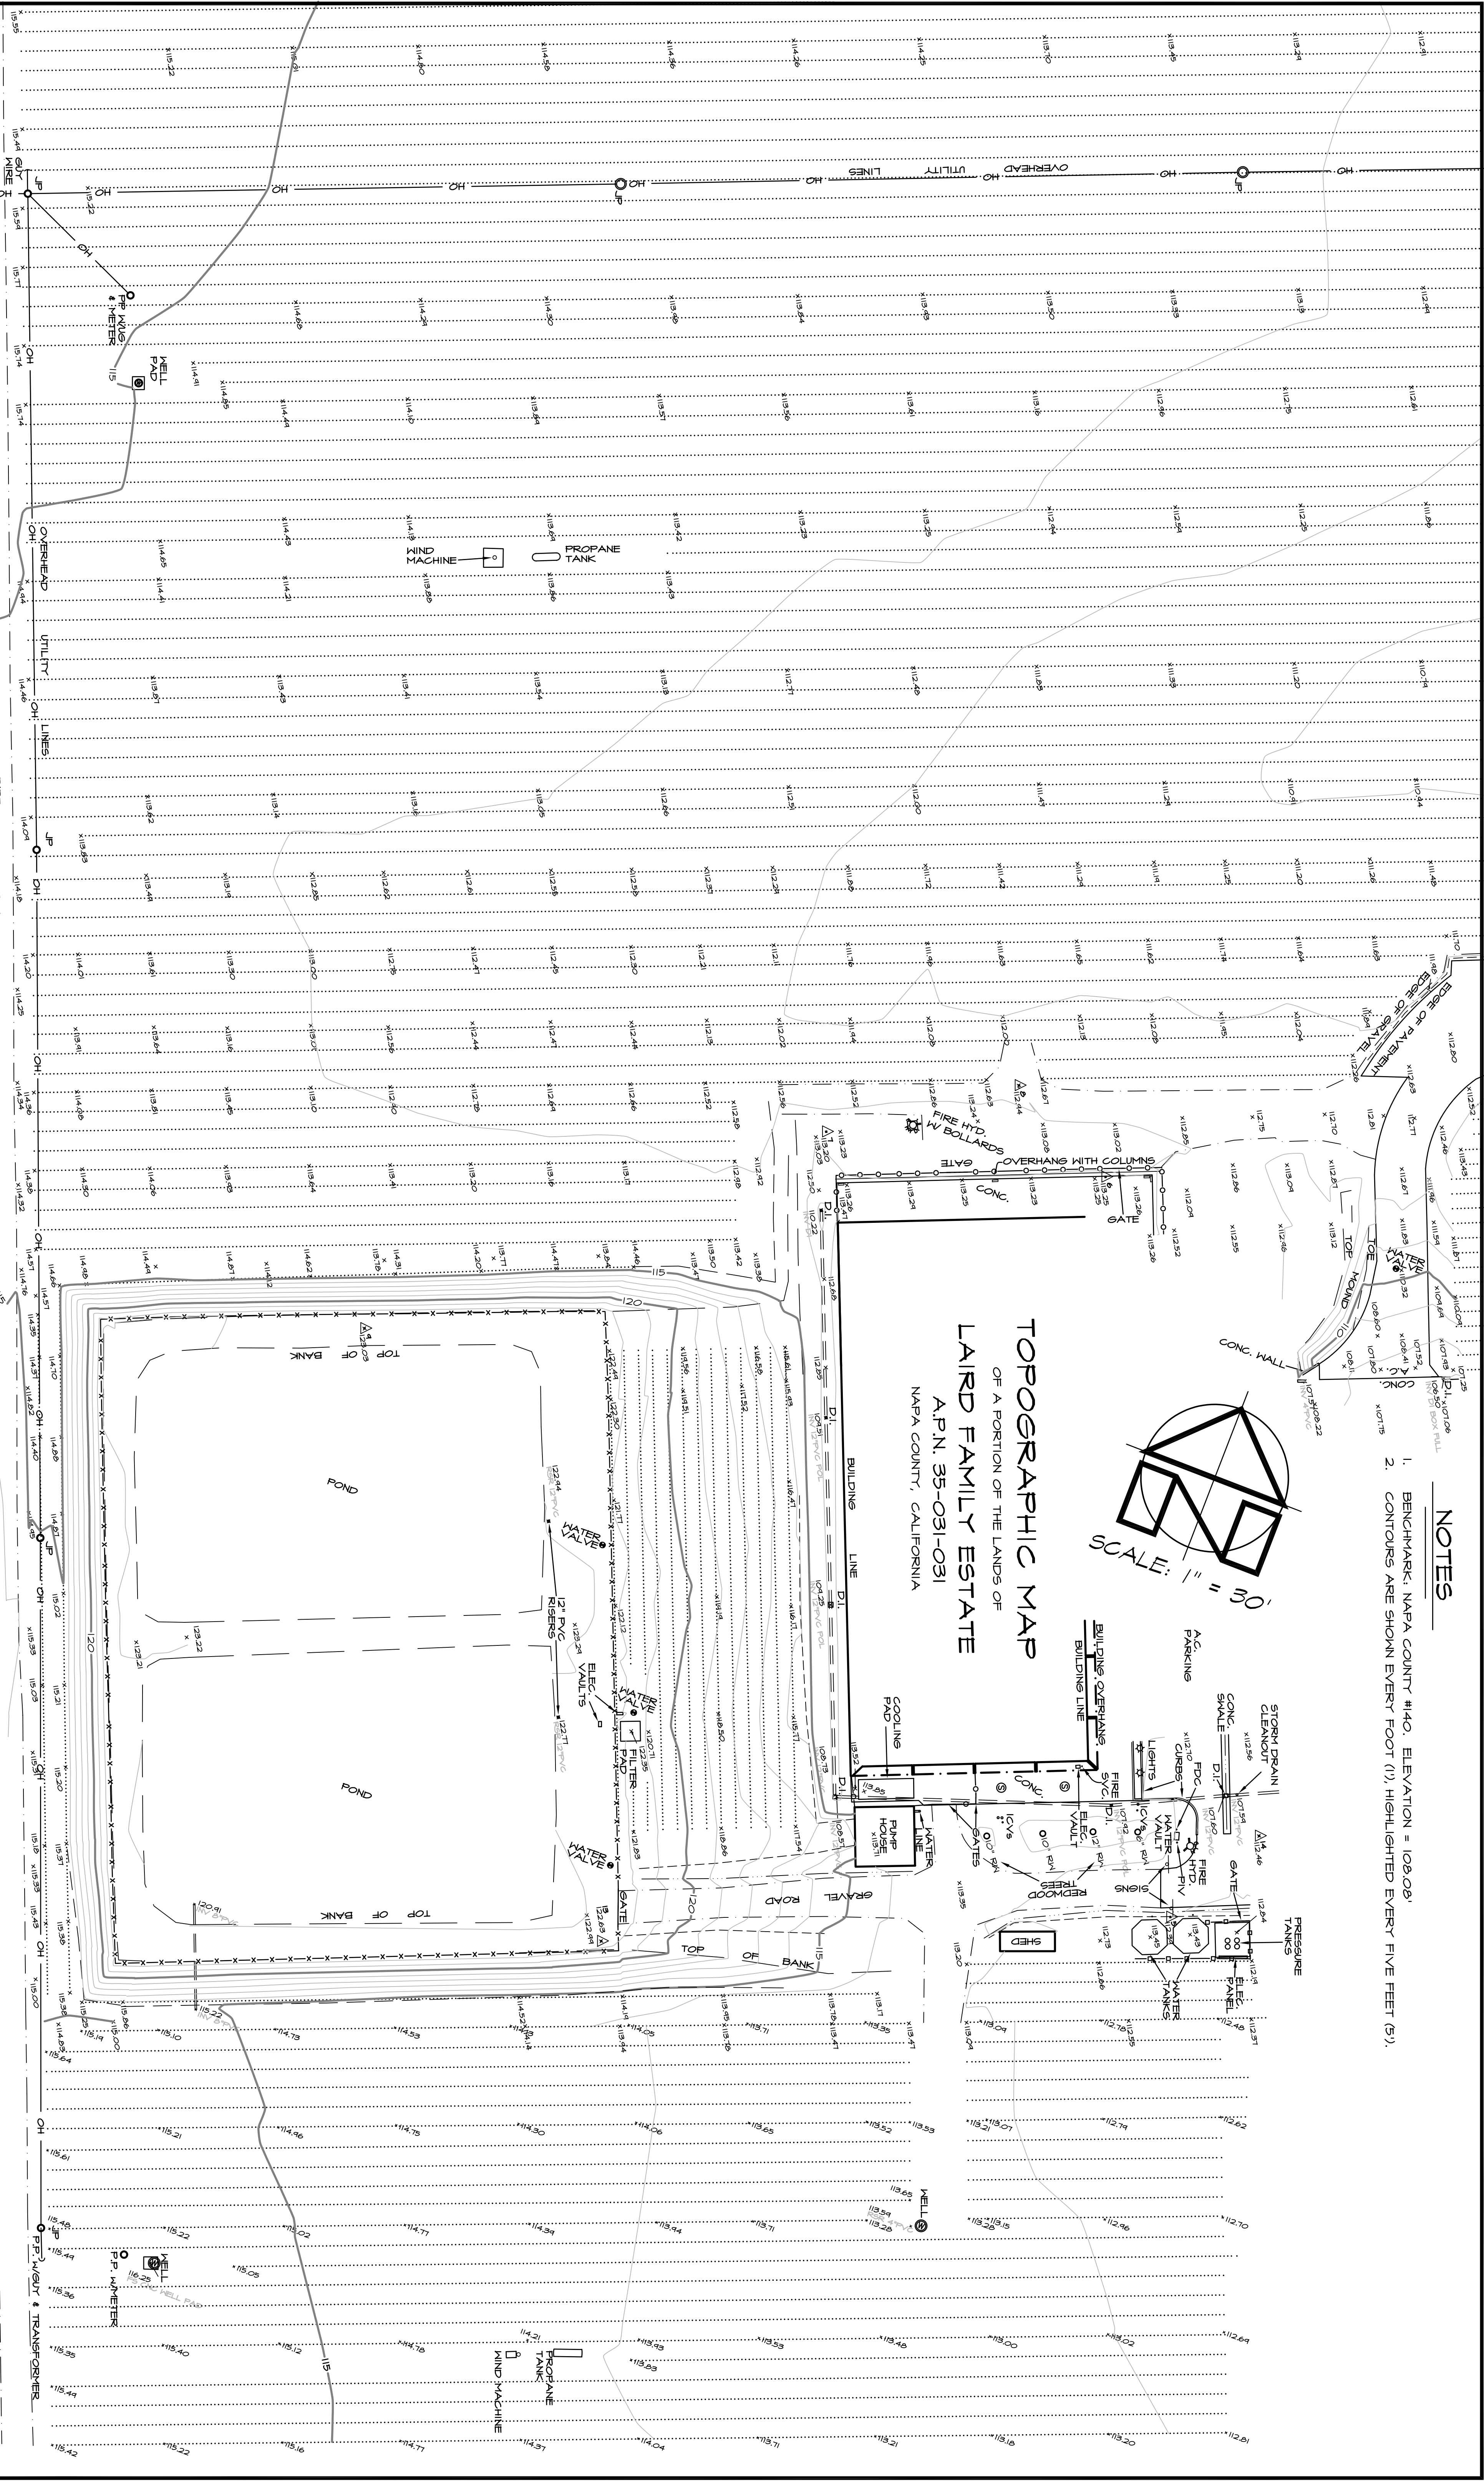

PREPARED BY:
MICHAEL W. BROOKS & ASSOCIATES, INC.
Professional Land Surveyors

6525 Washington St. Suite D3 Yountville, CA 94599 (707) 944-8743 LS 4510
REVISED JULY 2008
REVISED DECEMBER 2008
DWG. 2421TOP03.DWG SHEET 1 OF 1