



NAPA COMMERCE CENTER

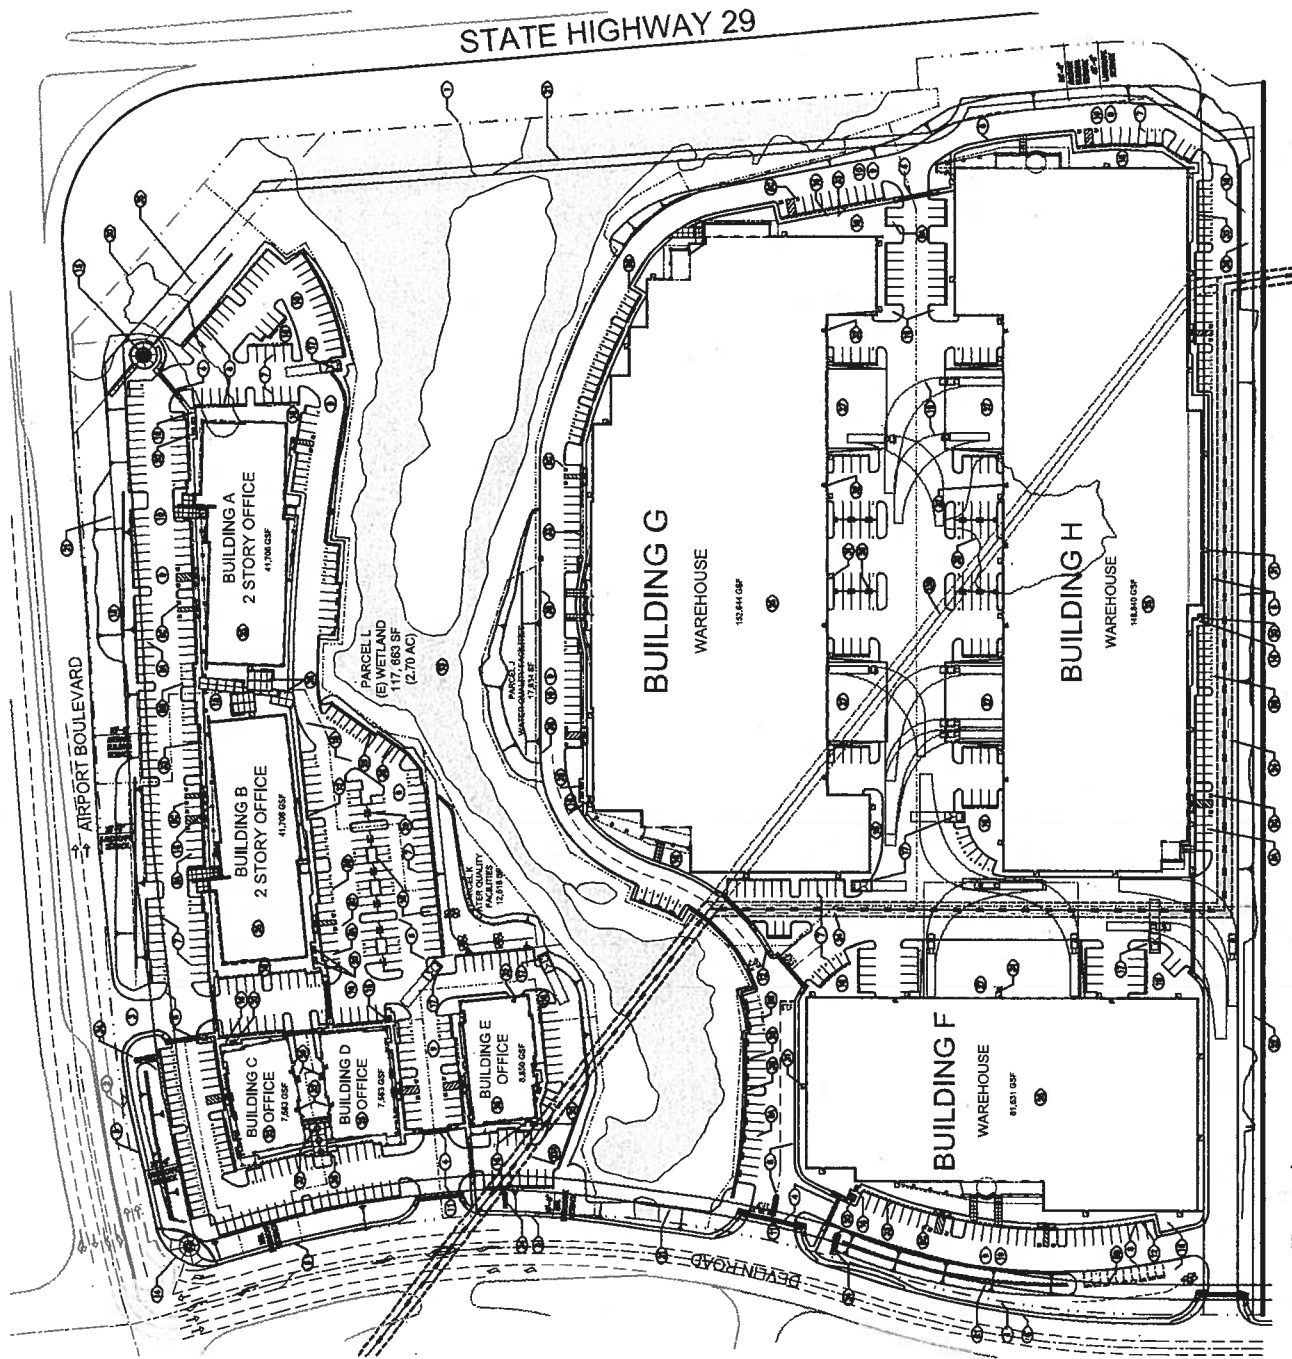

SITE MASTER PLAN 1

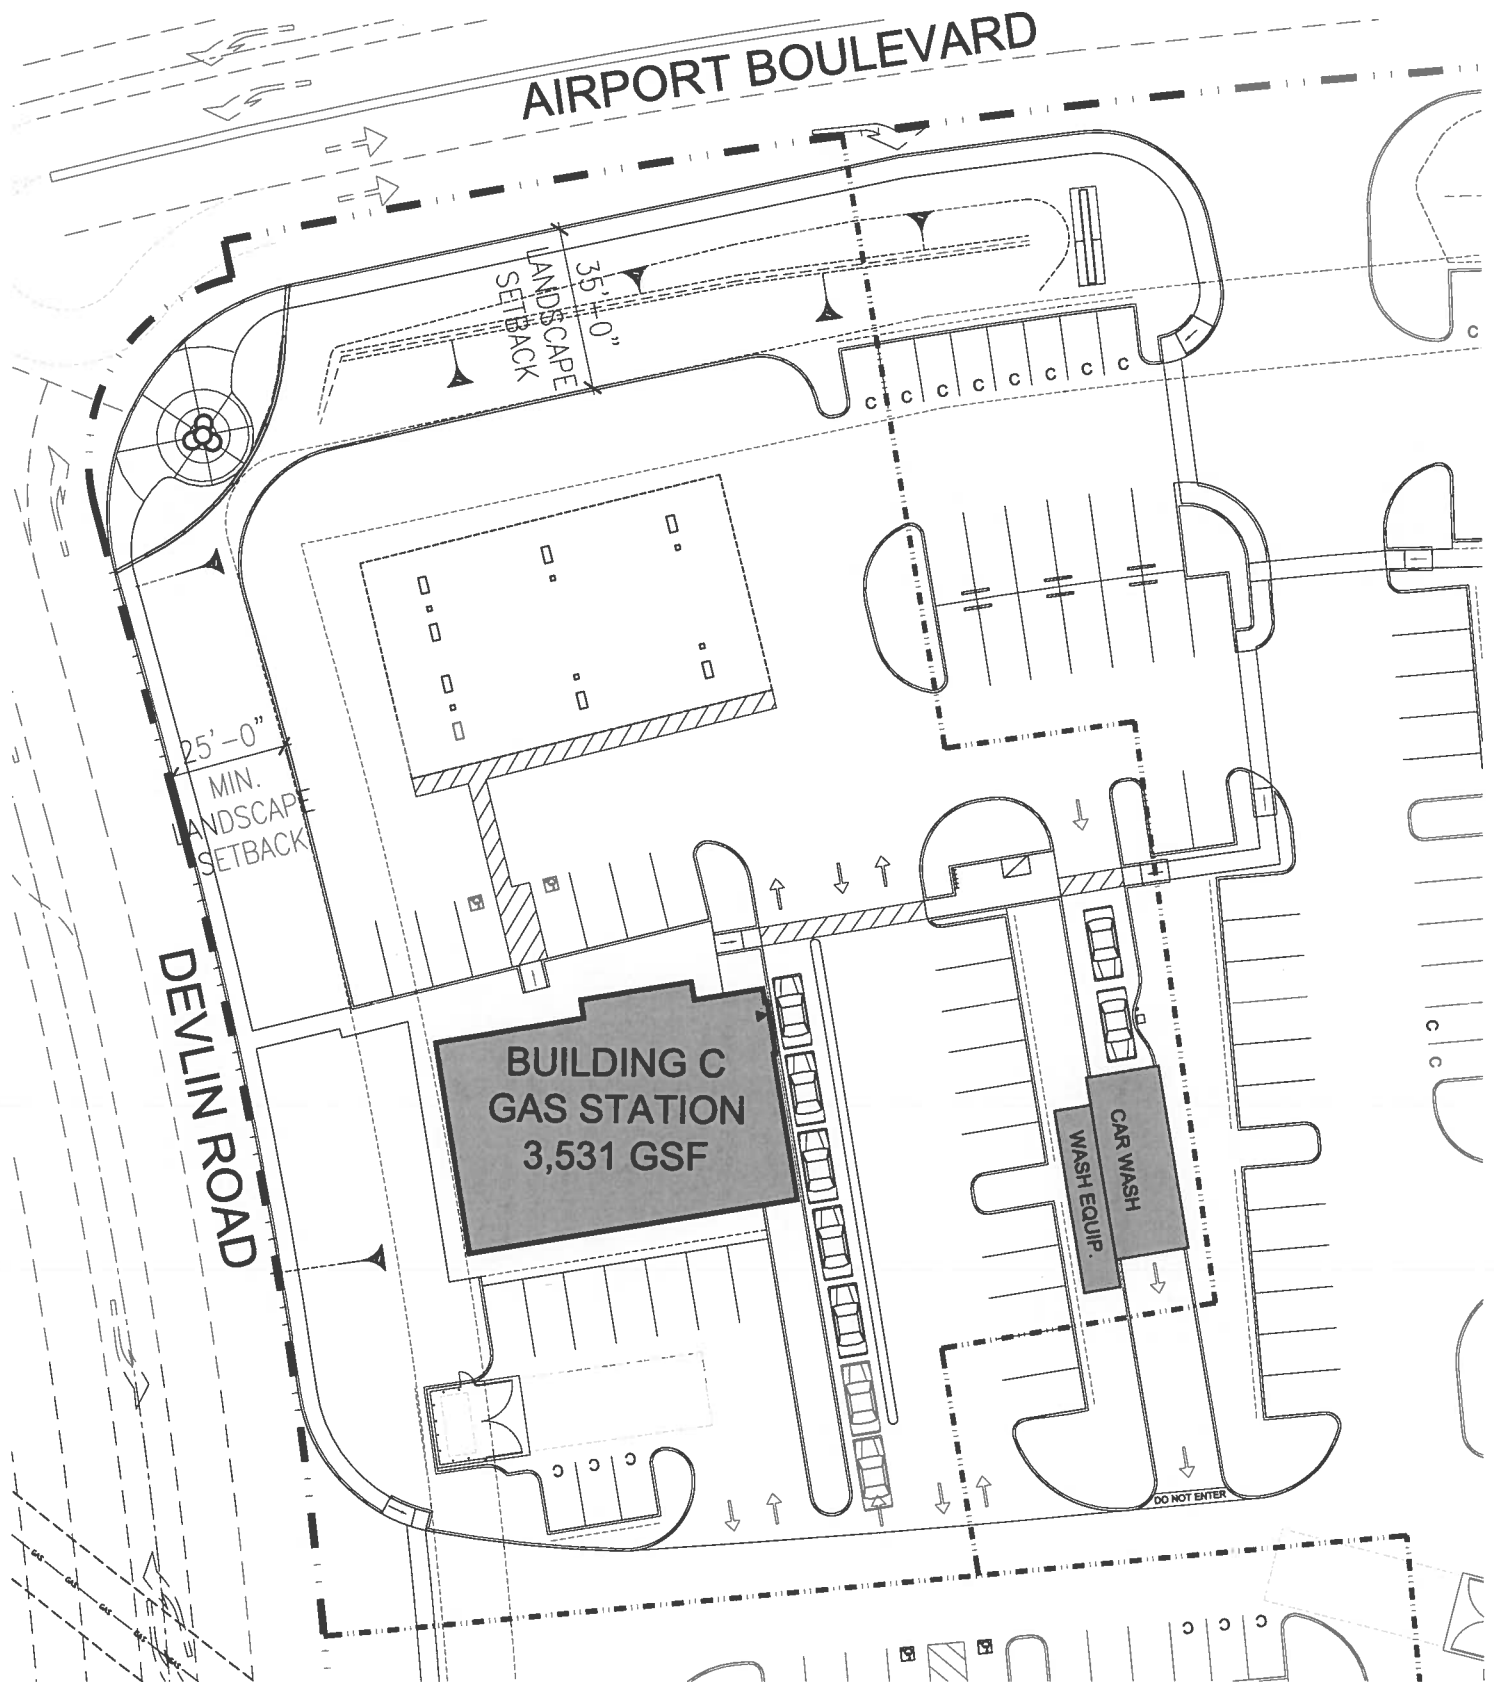

NAPA COMMERCE CENTER - PRELIMINARY GAS STATION SITE PLAN

1" = 40'-0"