


NAPA COUNTY LAND USE PLAN 2008 - 2030

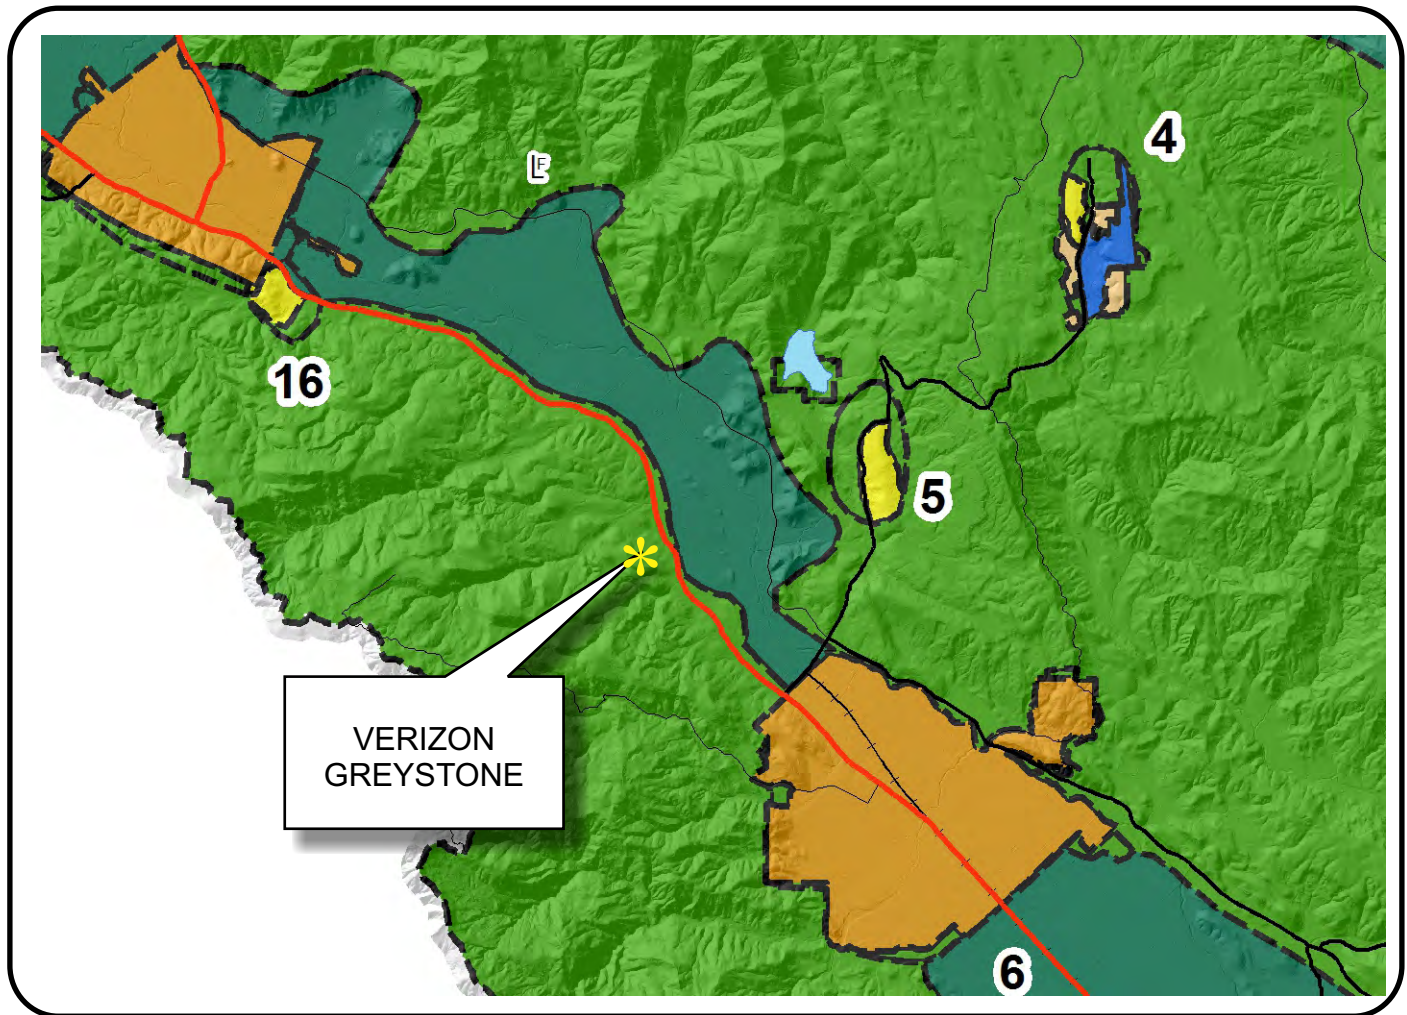

LEGEND

URBANIZED OR NON-AGRICULTURAL

- Cities
- Urban Residential *
- Rural Residential *
- Industrial
- Public-Institutional
- Study Area

OPEN SPACE

- Agriculture, Watershed & Open Space
- Agricultural Resource

TRANSPORTATION

- Mineral Resource
- Railroad
- Limited Access Highway
- Major Road
- Secondary Road
- Airport
- Airport Clear Zone
- Landfill - General Plan


* See Action Item AG/LU-114.1 regarding agriculturally zoned areas within these land use designations

APN
022-080-020
04-11-2013
9B SPA


SCALE IN MILES
0 2




VERIZON GREYSTONE

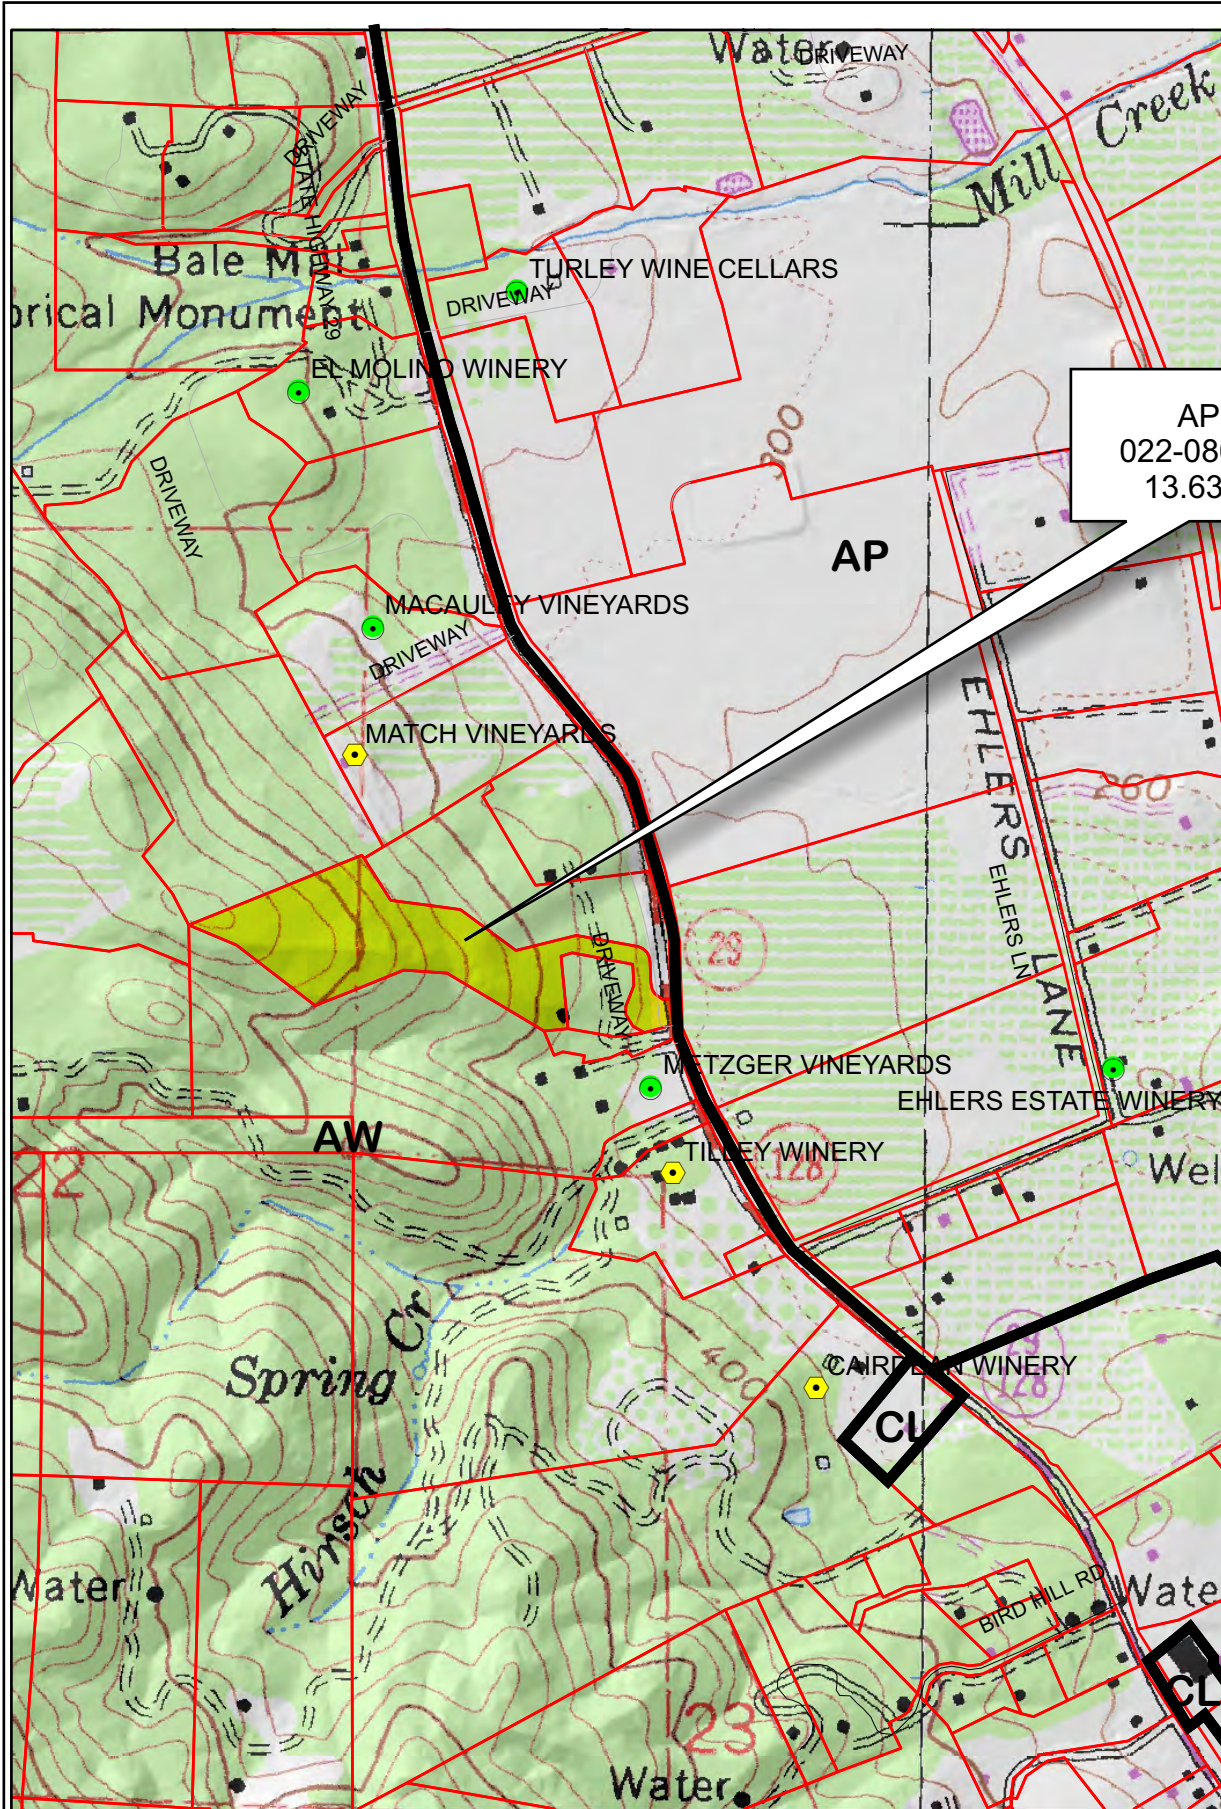


APN
022-080-020
13.63 Ac.

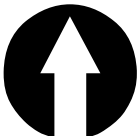

- Legend**
- Wineries in Vicinity**
- Producing
 - Approved
 - Pending
 - Zoning
 - Parcels

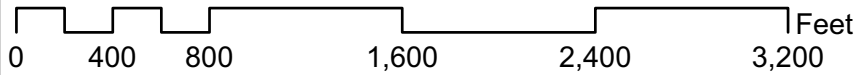

VERIZON GREYSTONE

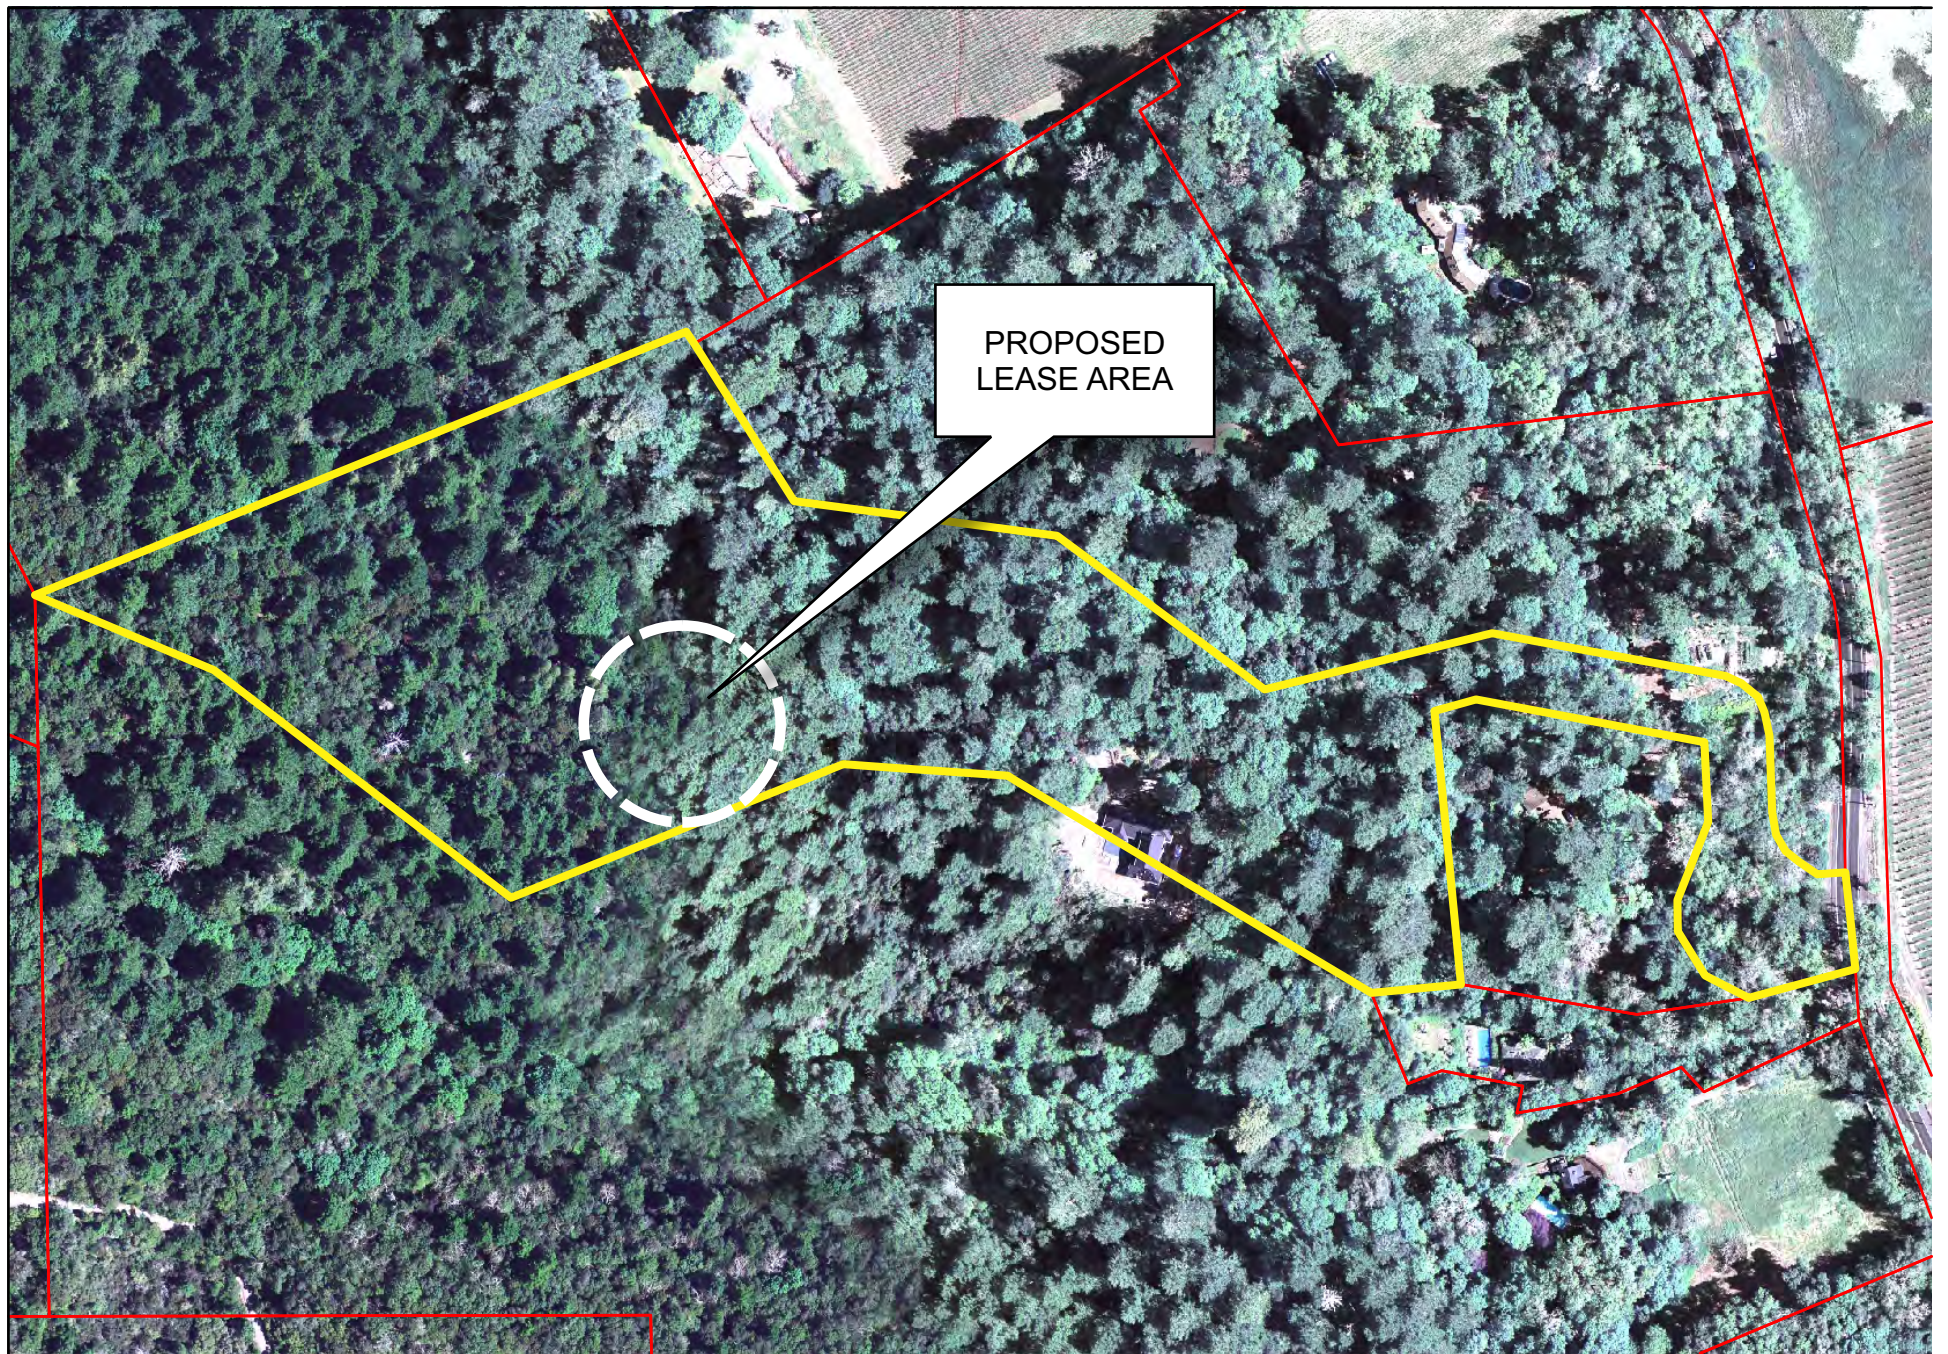

0 105 210 420 630 840 Feet



Existing Conditions

04-11-2013 9B SPA


Napa County Conservation
Development and Planning Department

VerizonGreystone_spa1.cdr


VERIZON GREYSTONE

SITE PLAN

VERIZON GREYSTONE

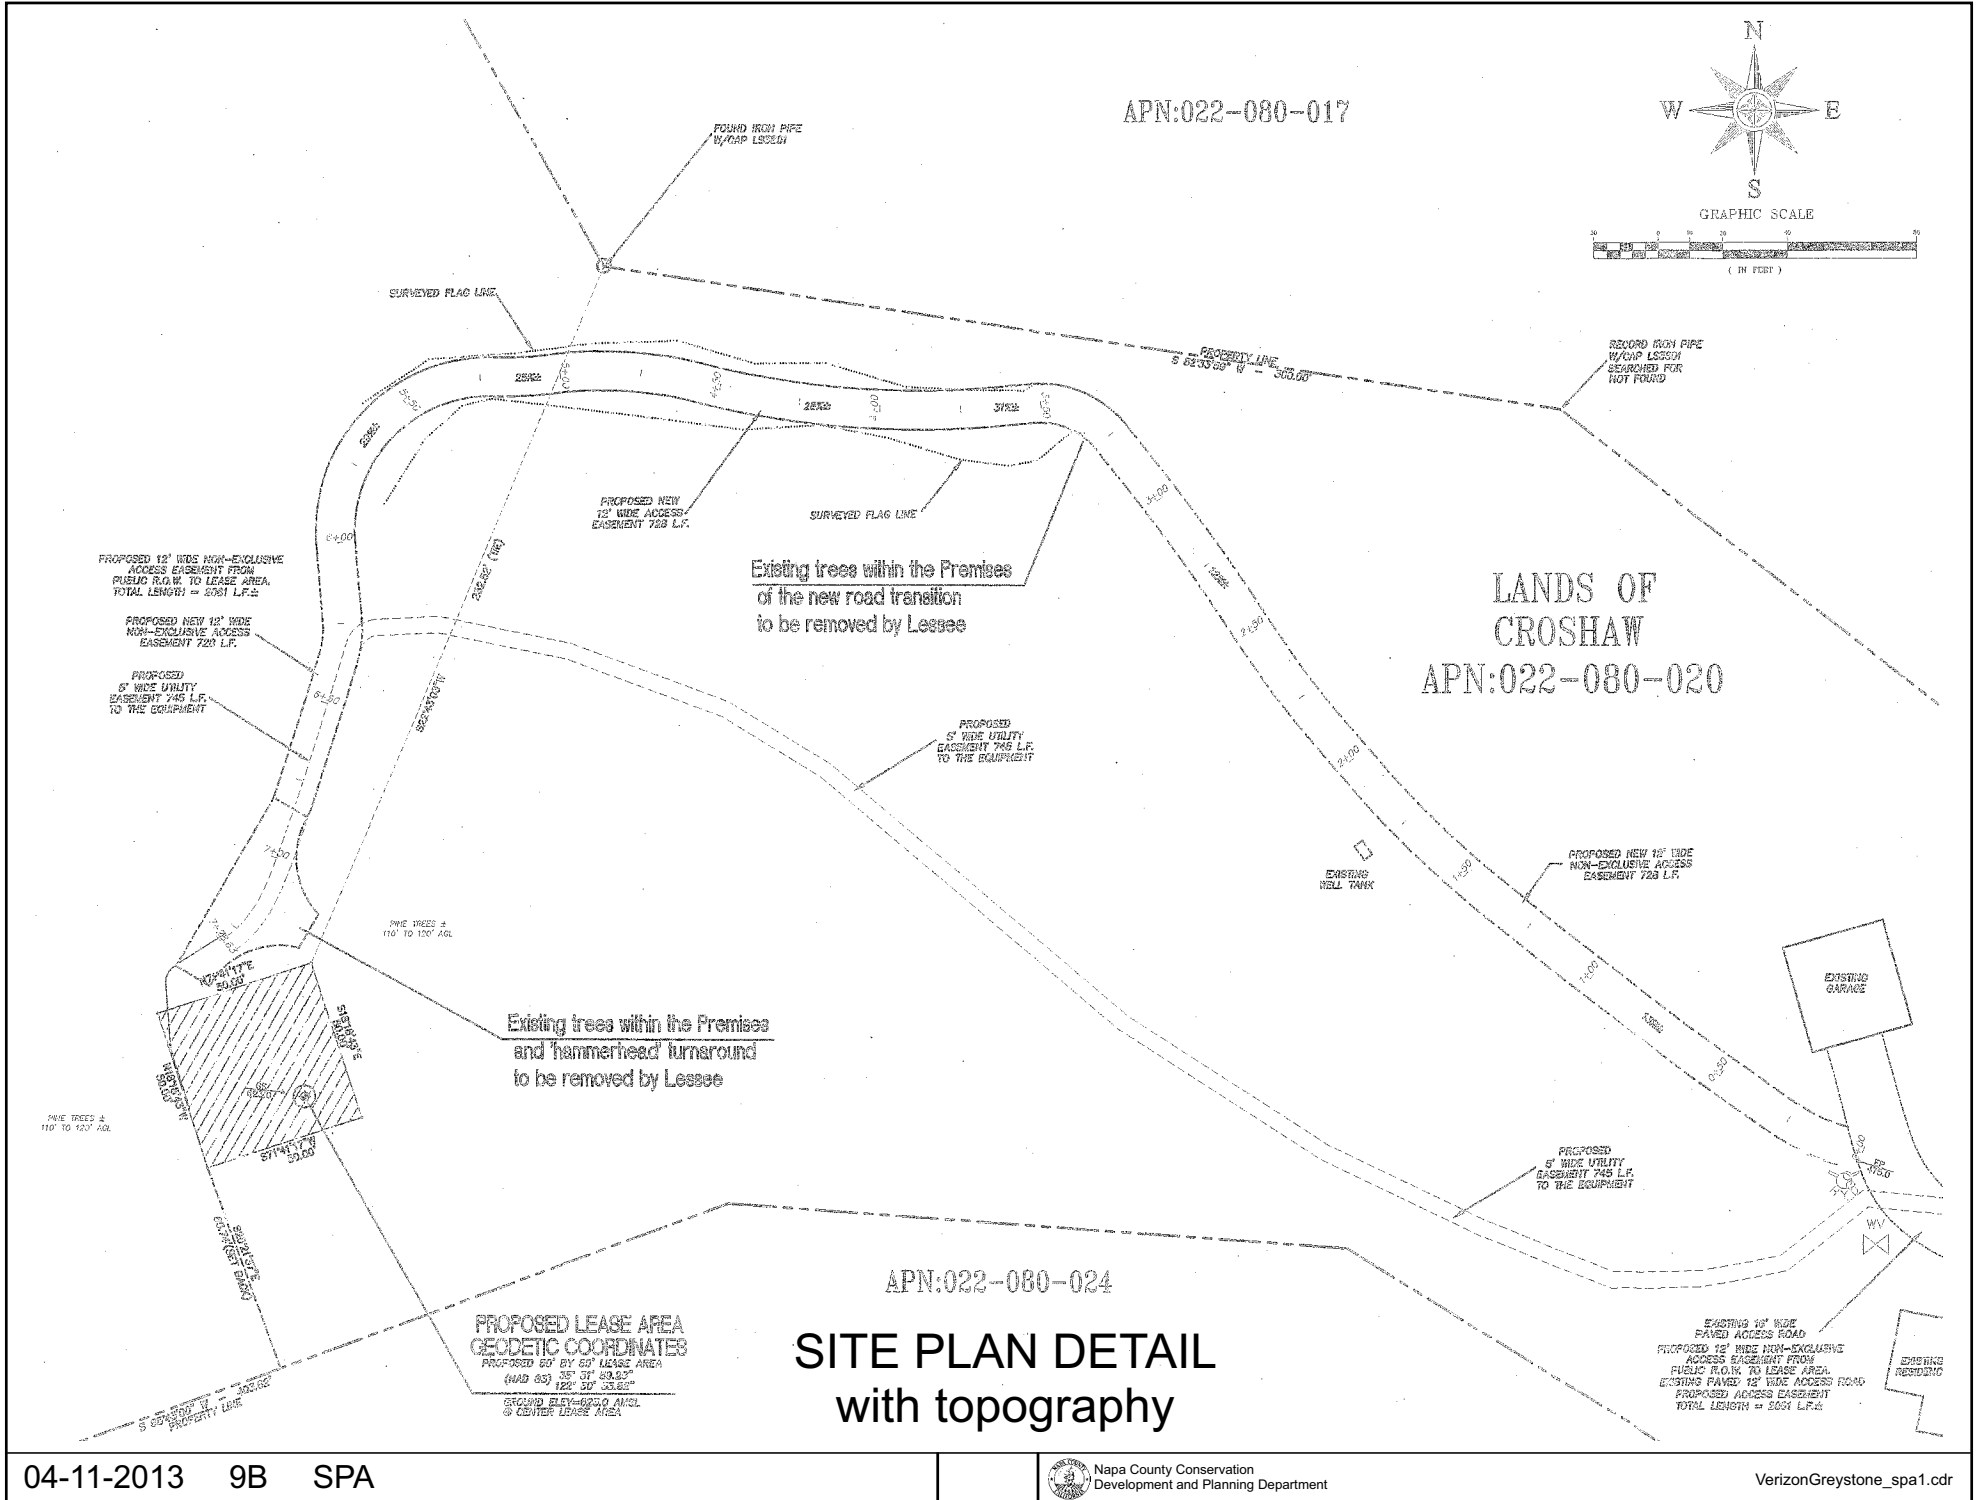


VERIZON GREYSTONE

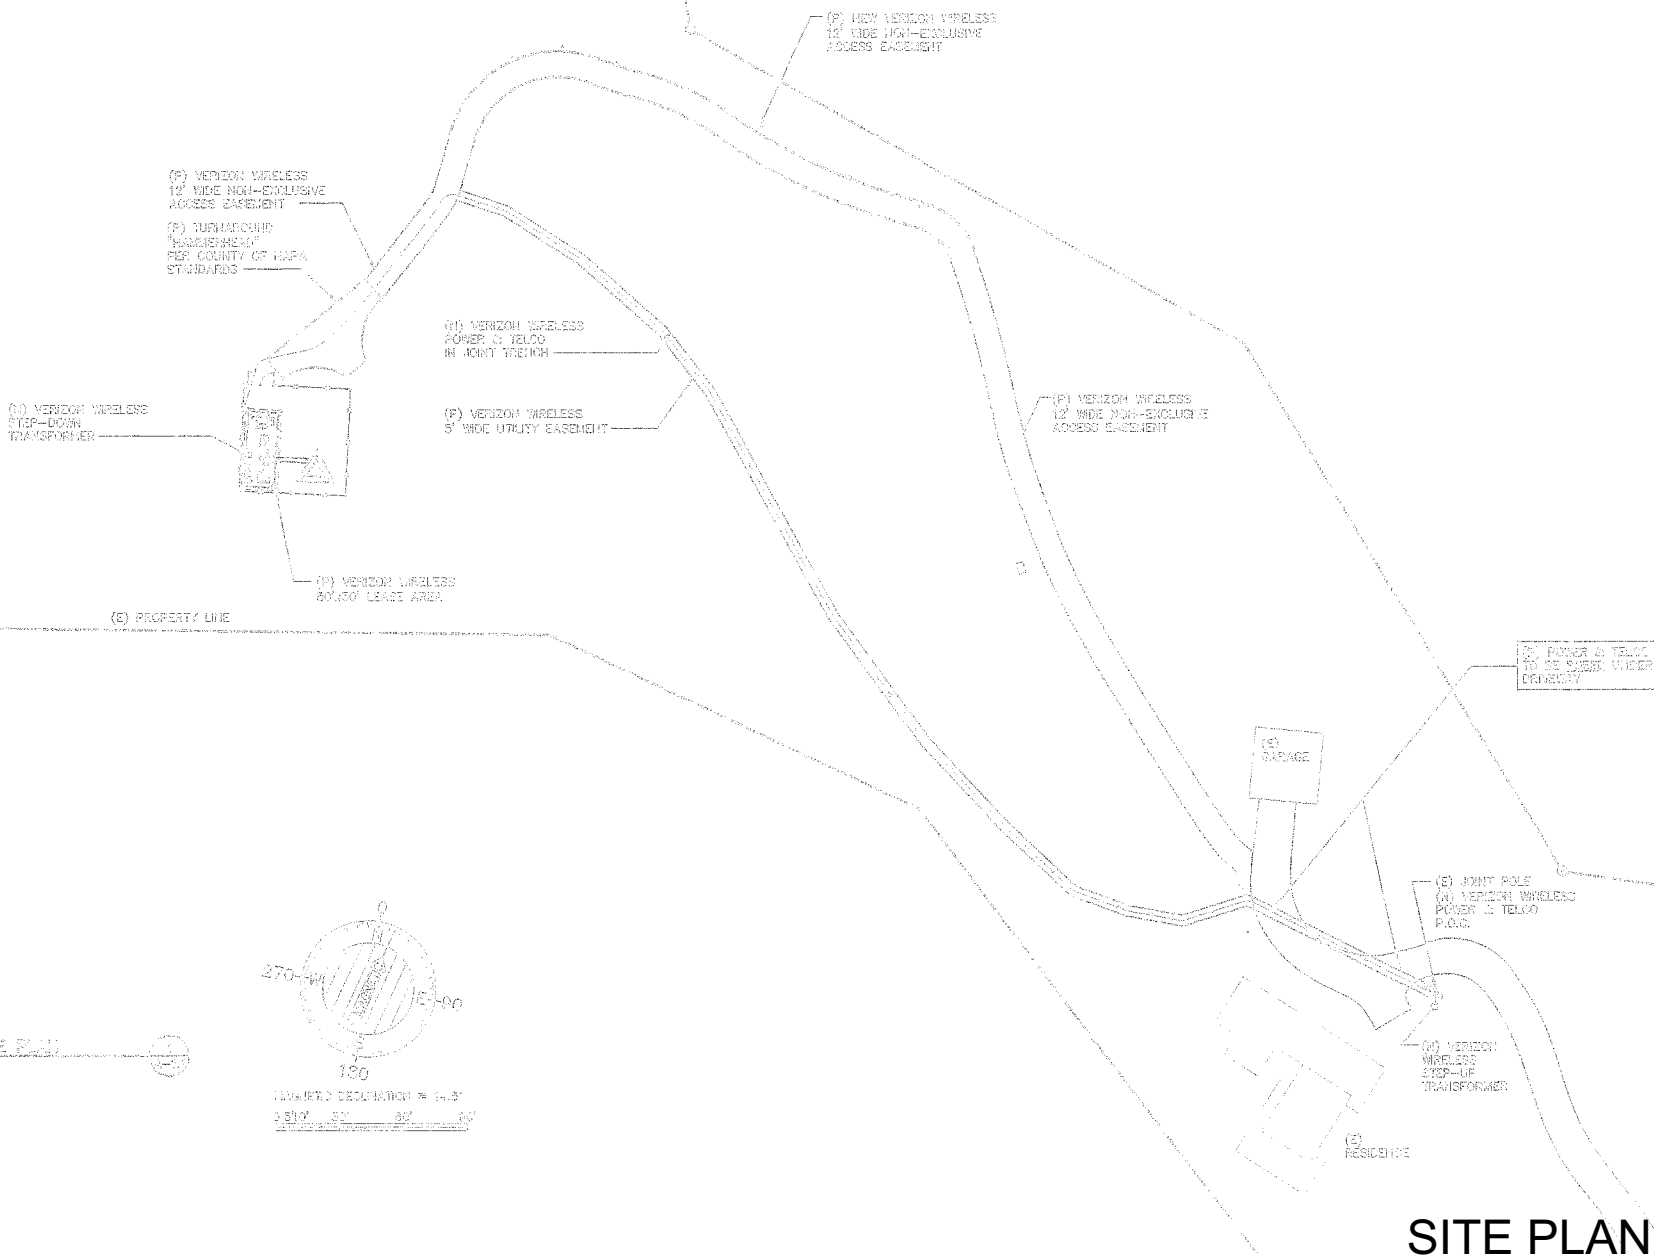


SITE PLAN DETAIL

VERIZON GREYSTONE

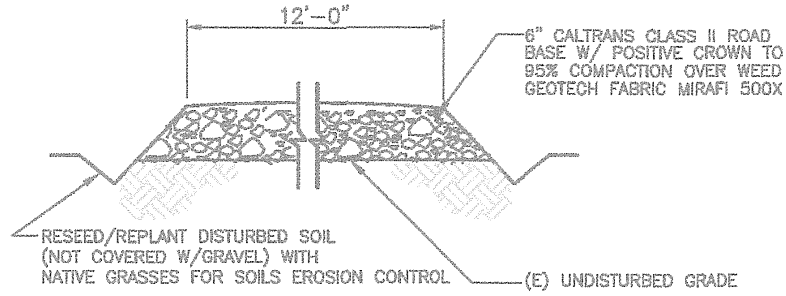


ACCESS ROAD SECTION



NO SCALE

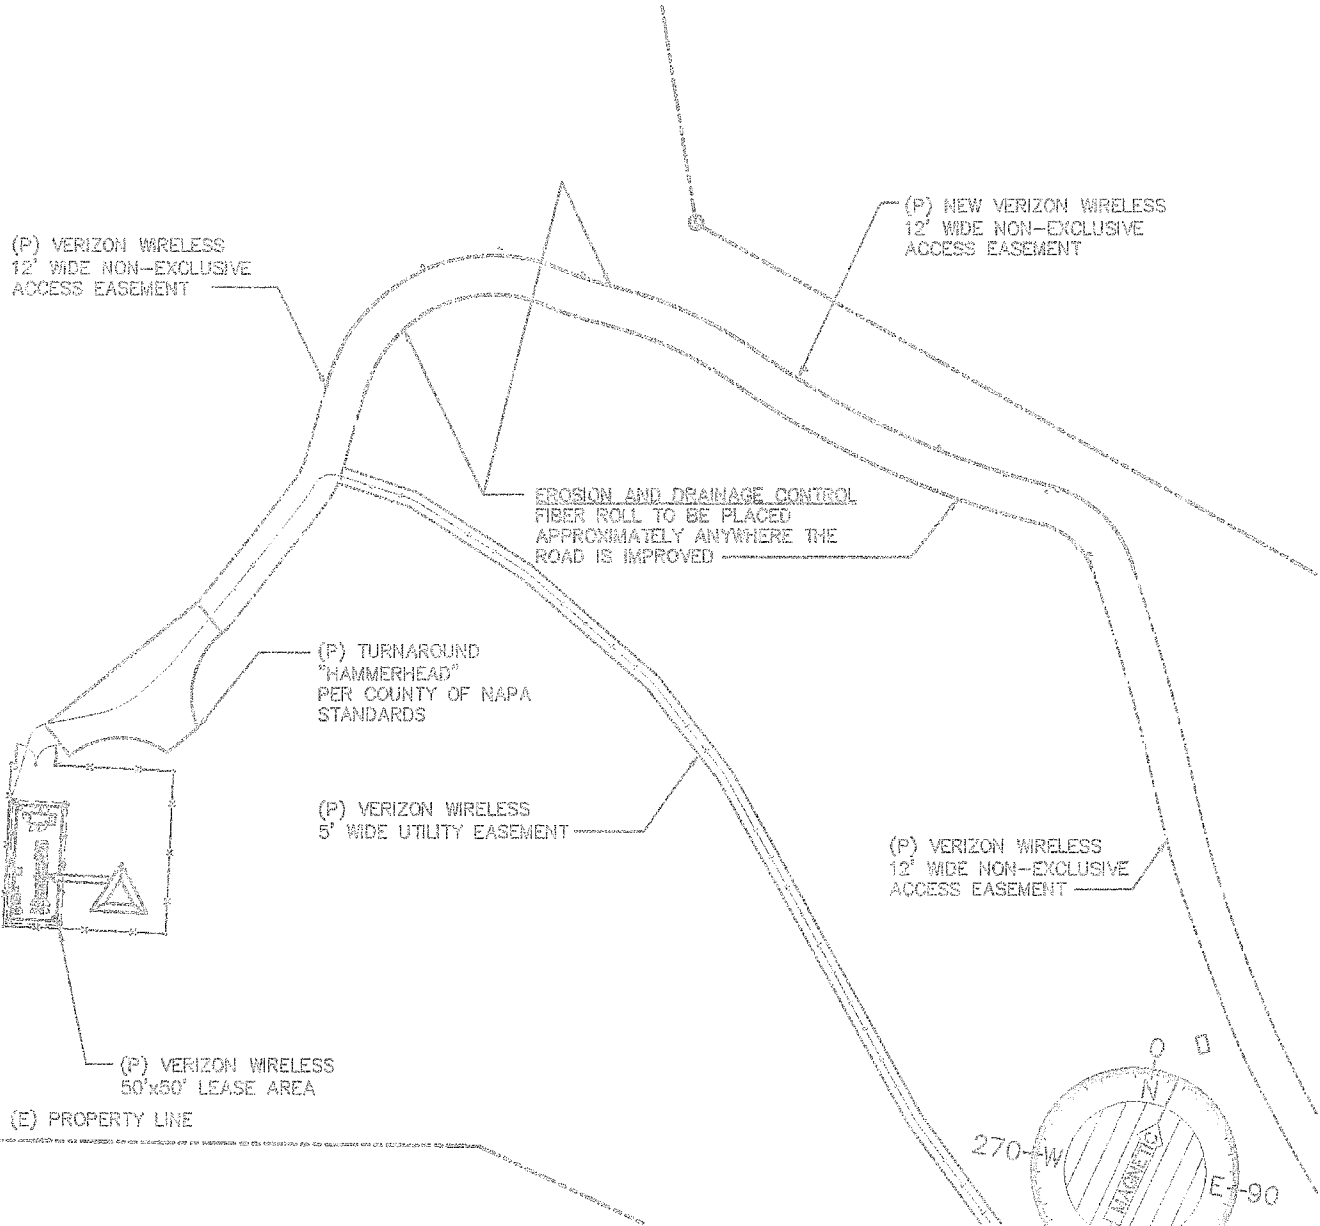

DRAINAGE CONTROL PLAN

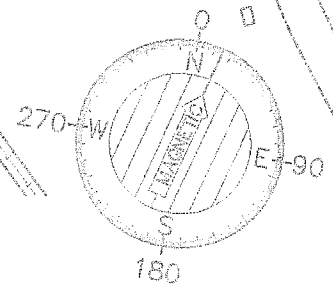


VERIZON GREYSTONE

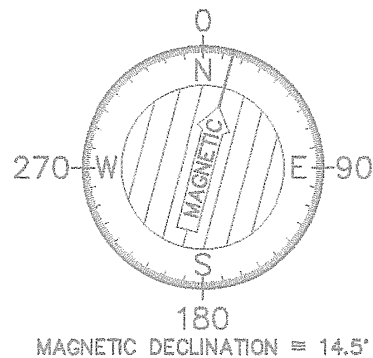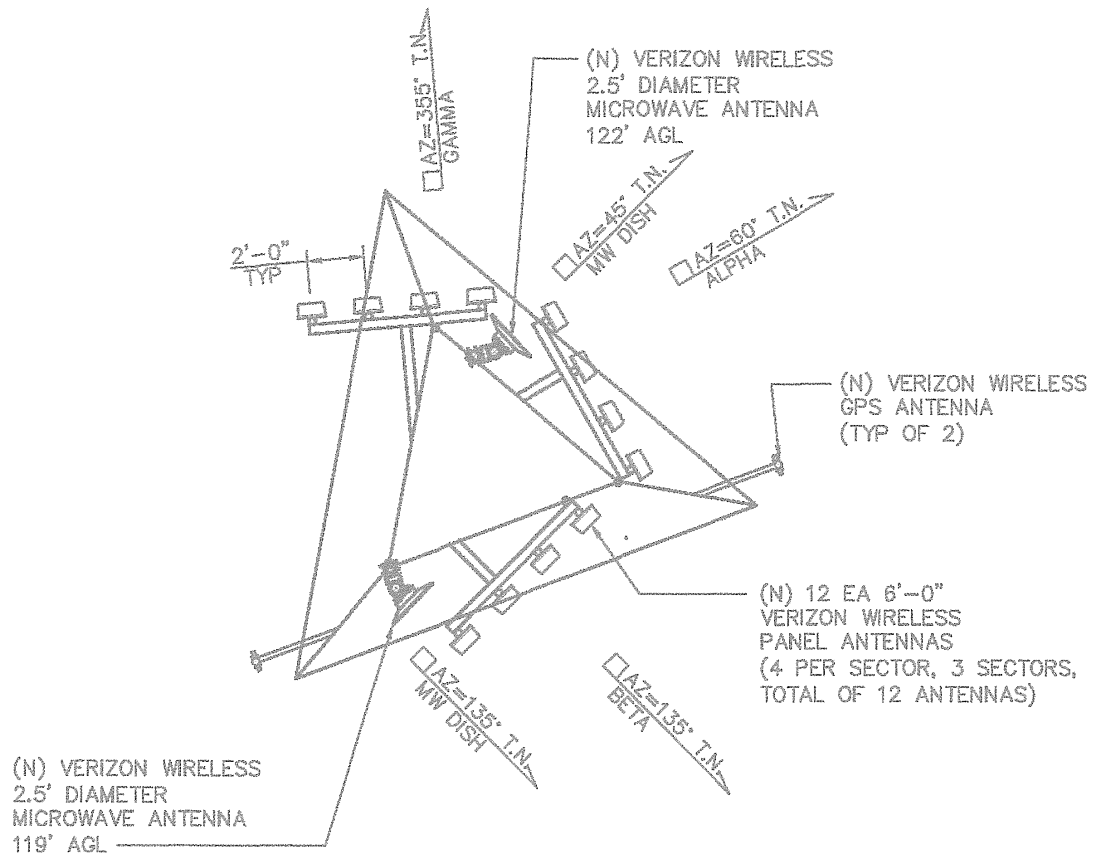

ANTENNA PLAN



VERIZON GREYSTONE

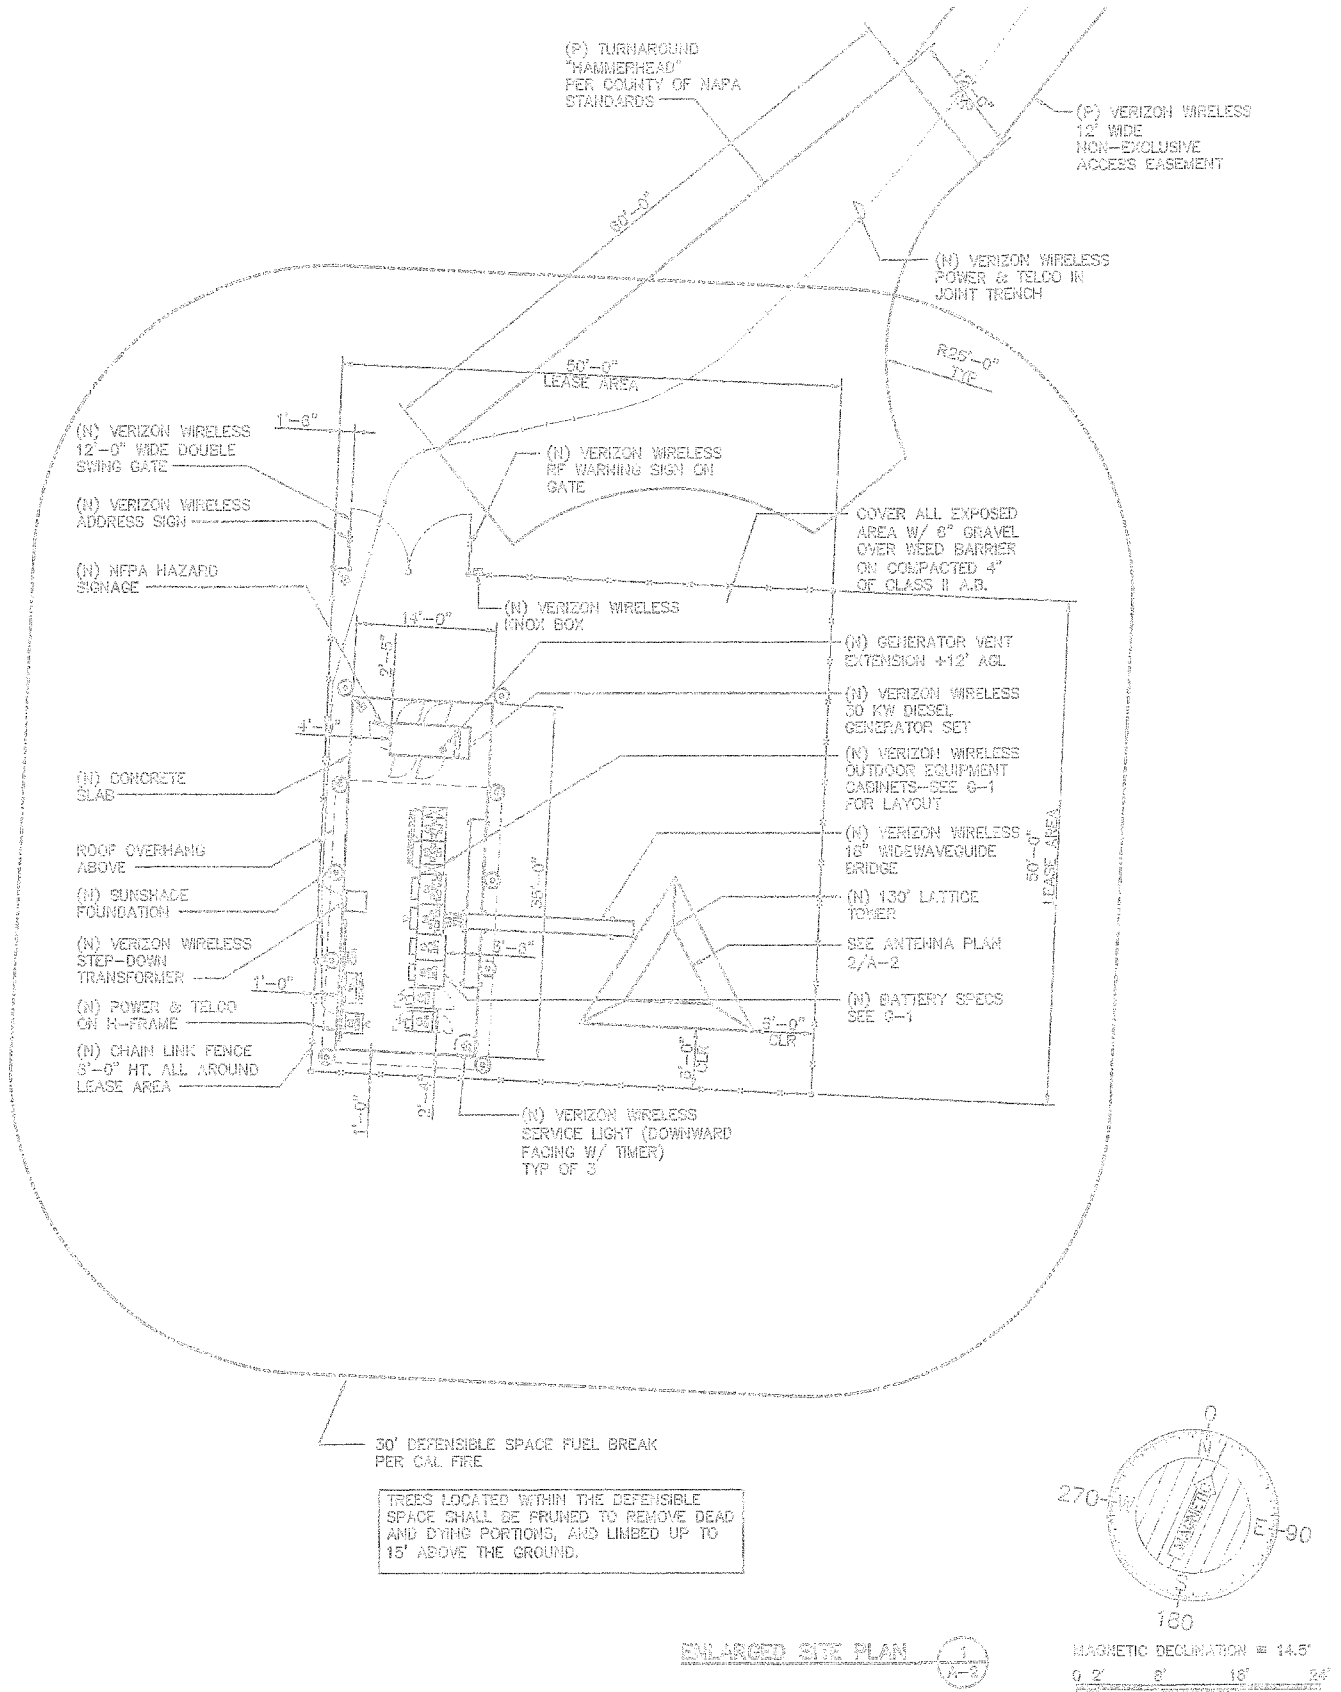

VERIZON GREYSTONE

NOTE:
TOWER & ANTENNAS TO BE
PAINTED WITH
NON-REFLECTIVE PAINT
(SHERMAN WILLIAMS "EVEGREEN"
OR EQUIV. #7525)

"EVEGREEN"
#6447

130' AGL
TOP OF (N) TOWER
127' AGL
CENTERLINE 12
(N) PANEL ANTENNAS
119' AGL
CENTERLINE
(N) 2.5' MW DISH

125' AGL
CENTERLINE
(N) 2.5' MW DISH

(P) 130' LATTICE
TOWER

(H) VERIZON WIRELESS
POWER & TELCO ON
H-FRAME

VENT EXTENSION

(N) VERIZON WIRELESS
OUTDOOR EQUIPMENT
CABINETS
(N) VERIZON WIRELESS
SUNSHADING

TOP OF (N) VERIZON WIRELESS GPS ANTENNAS

(N) VERIZON WIRELESS 18" WIDE
WAVEGUIDE BRIDGE

(N) CHAIN LINK FENCE
8'-0" HT. ALL AROUND
LEASE AREA


(E) GRADE

90'-0"
LEASE AREA


SOUTH ELEVATION




VERIZON GREYSTONE

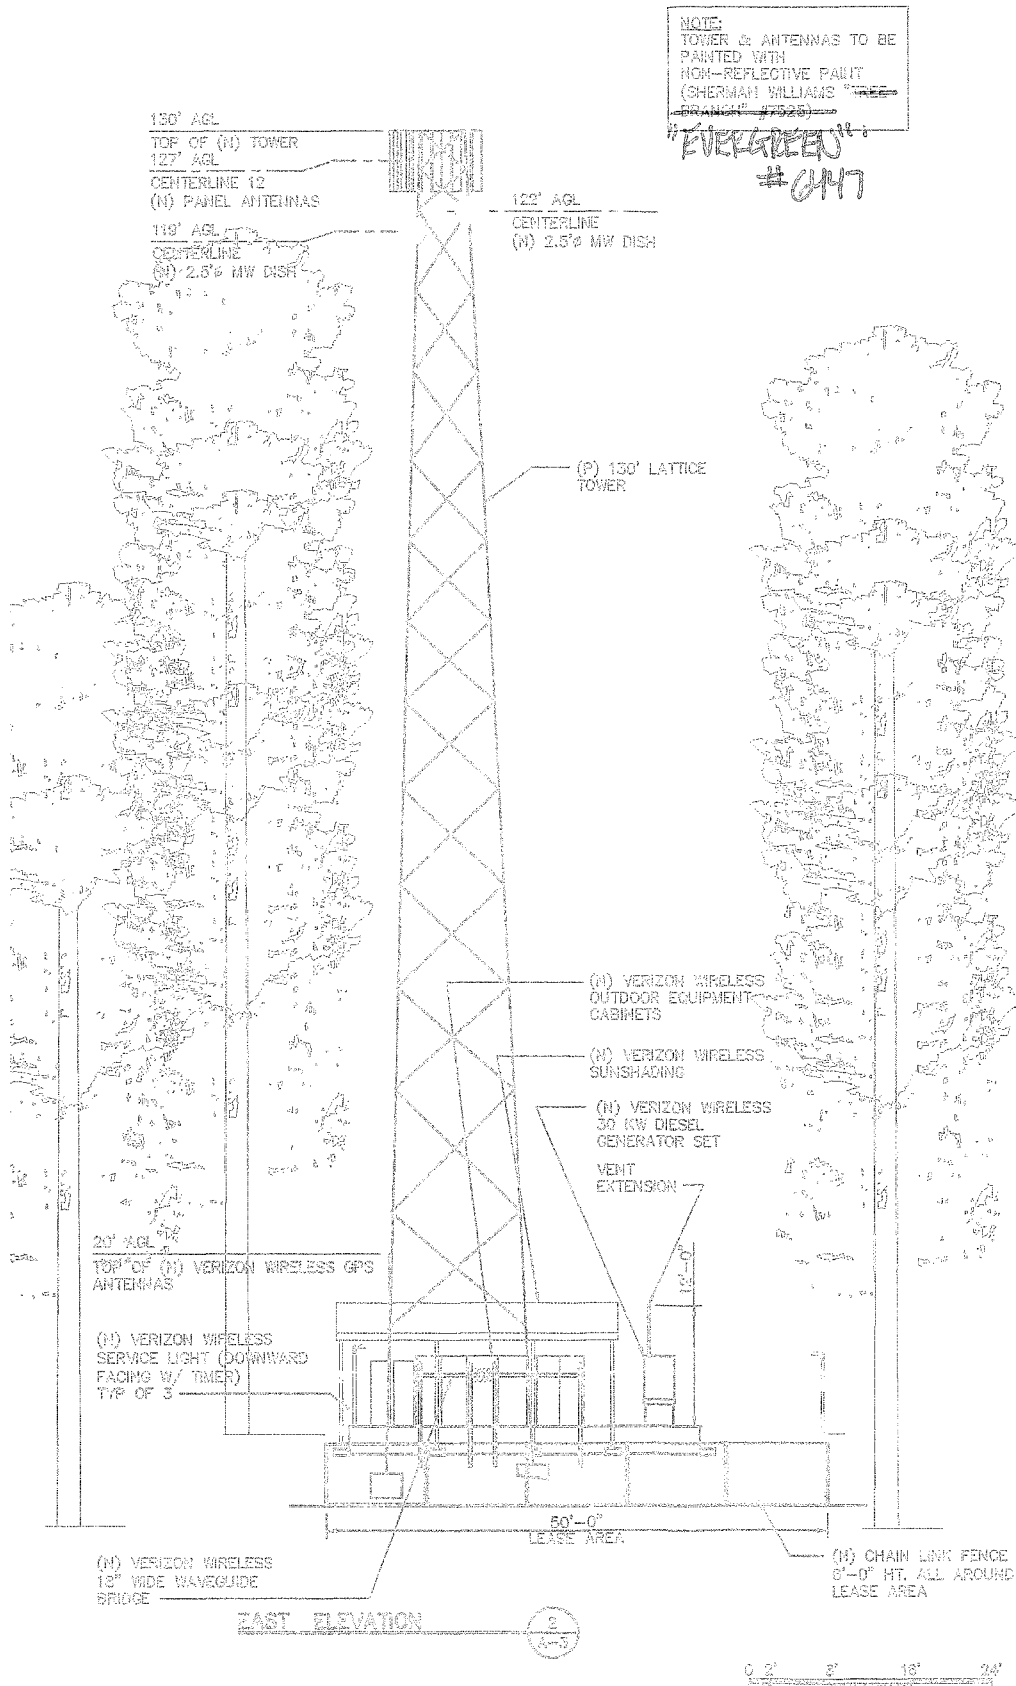

VERIZON GREYSTONE

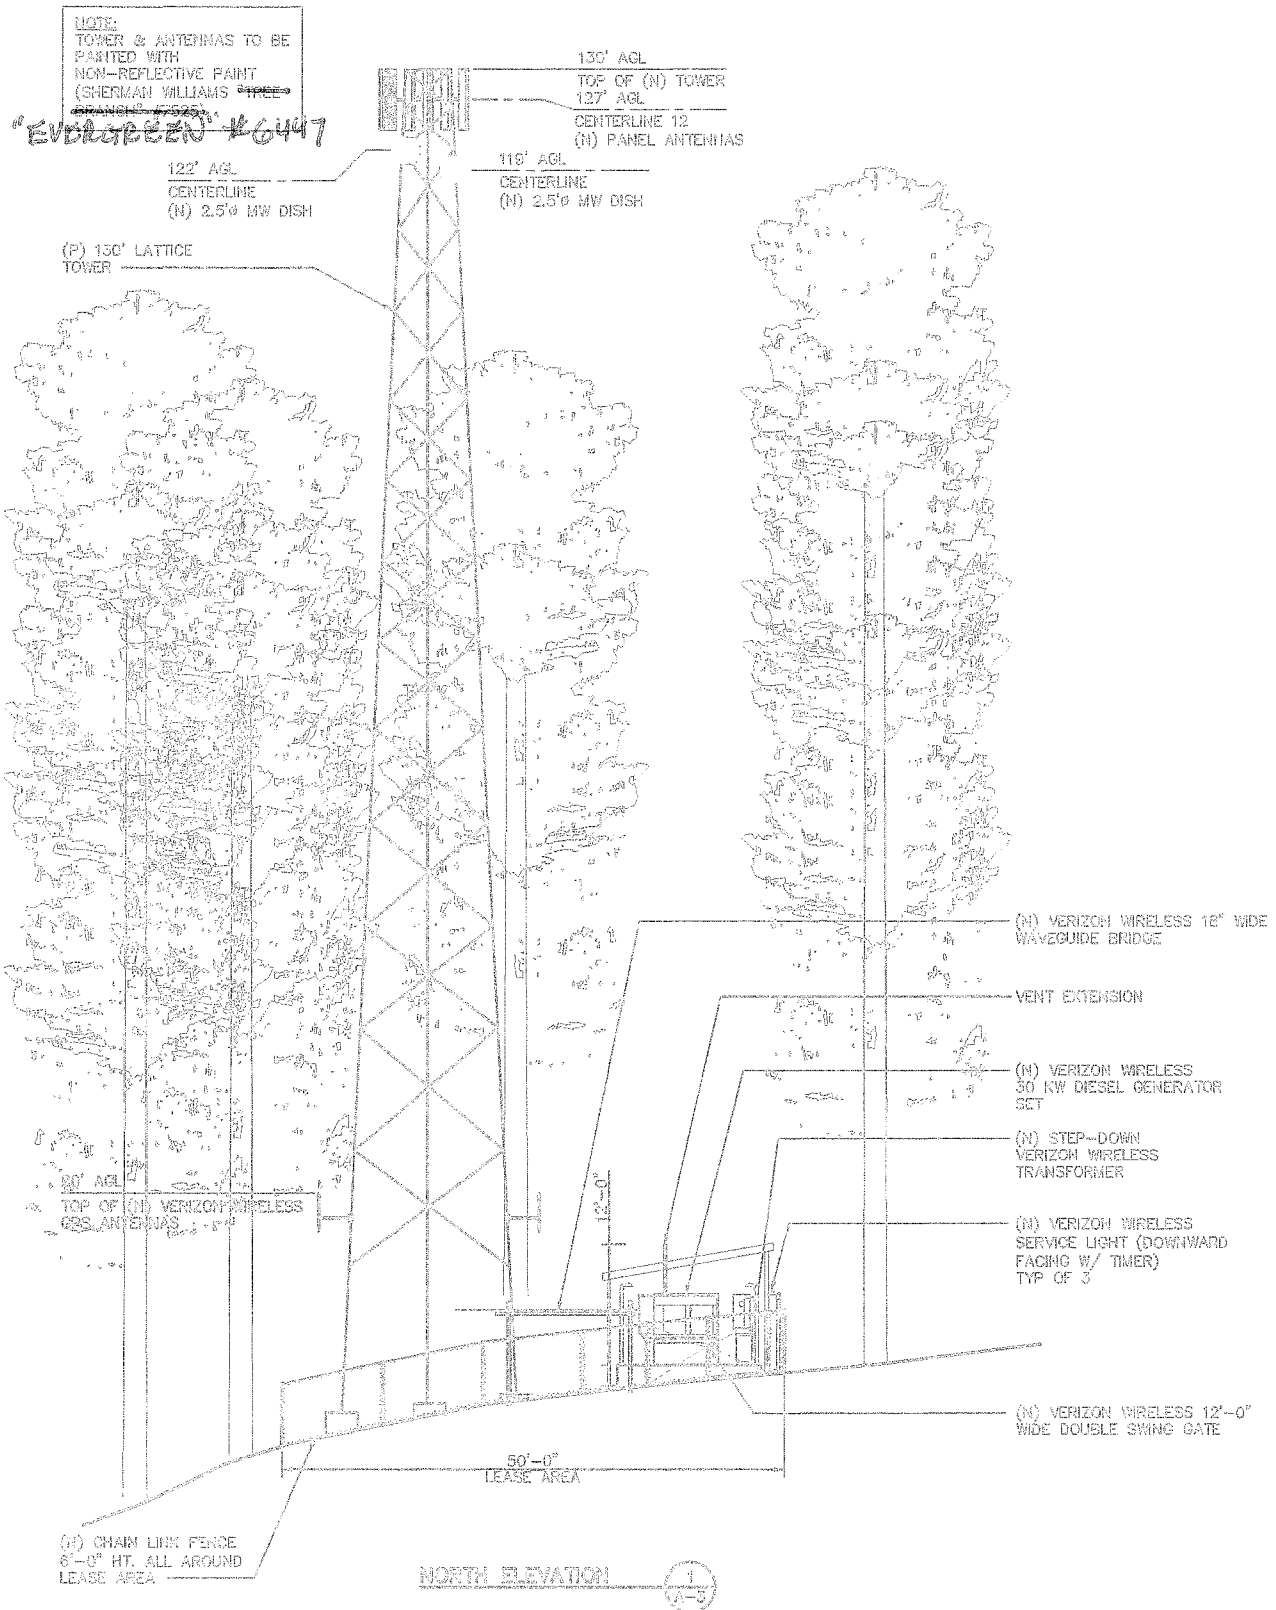

VERIZON GREYSTONE

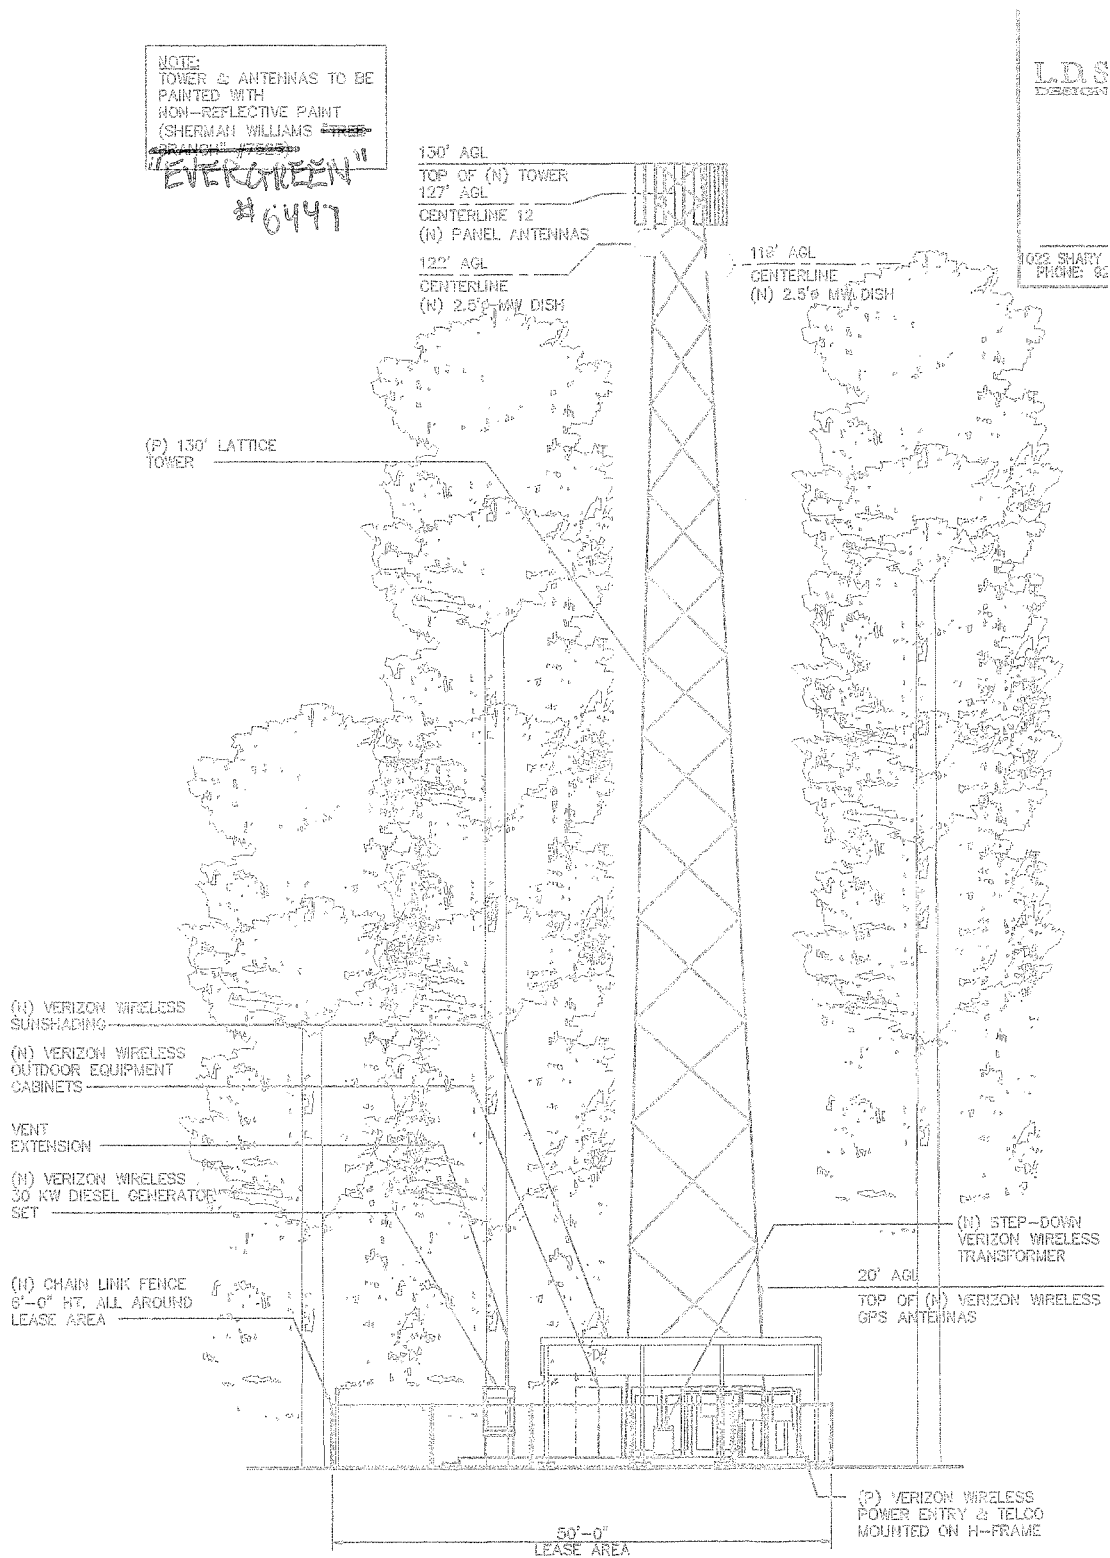

WEST ELEVATION



0 10 20 30