


Manhole Rehabilitation - Nipak Project (CIP 17703)

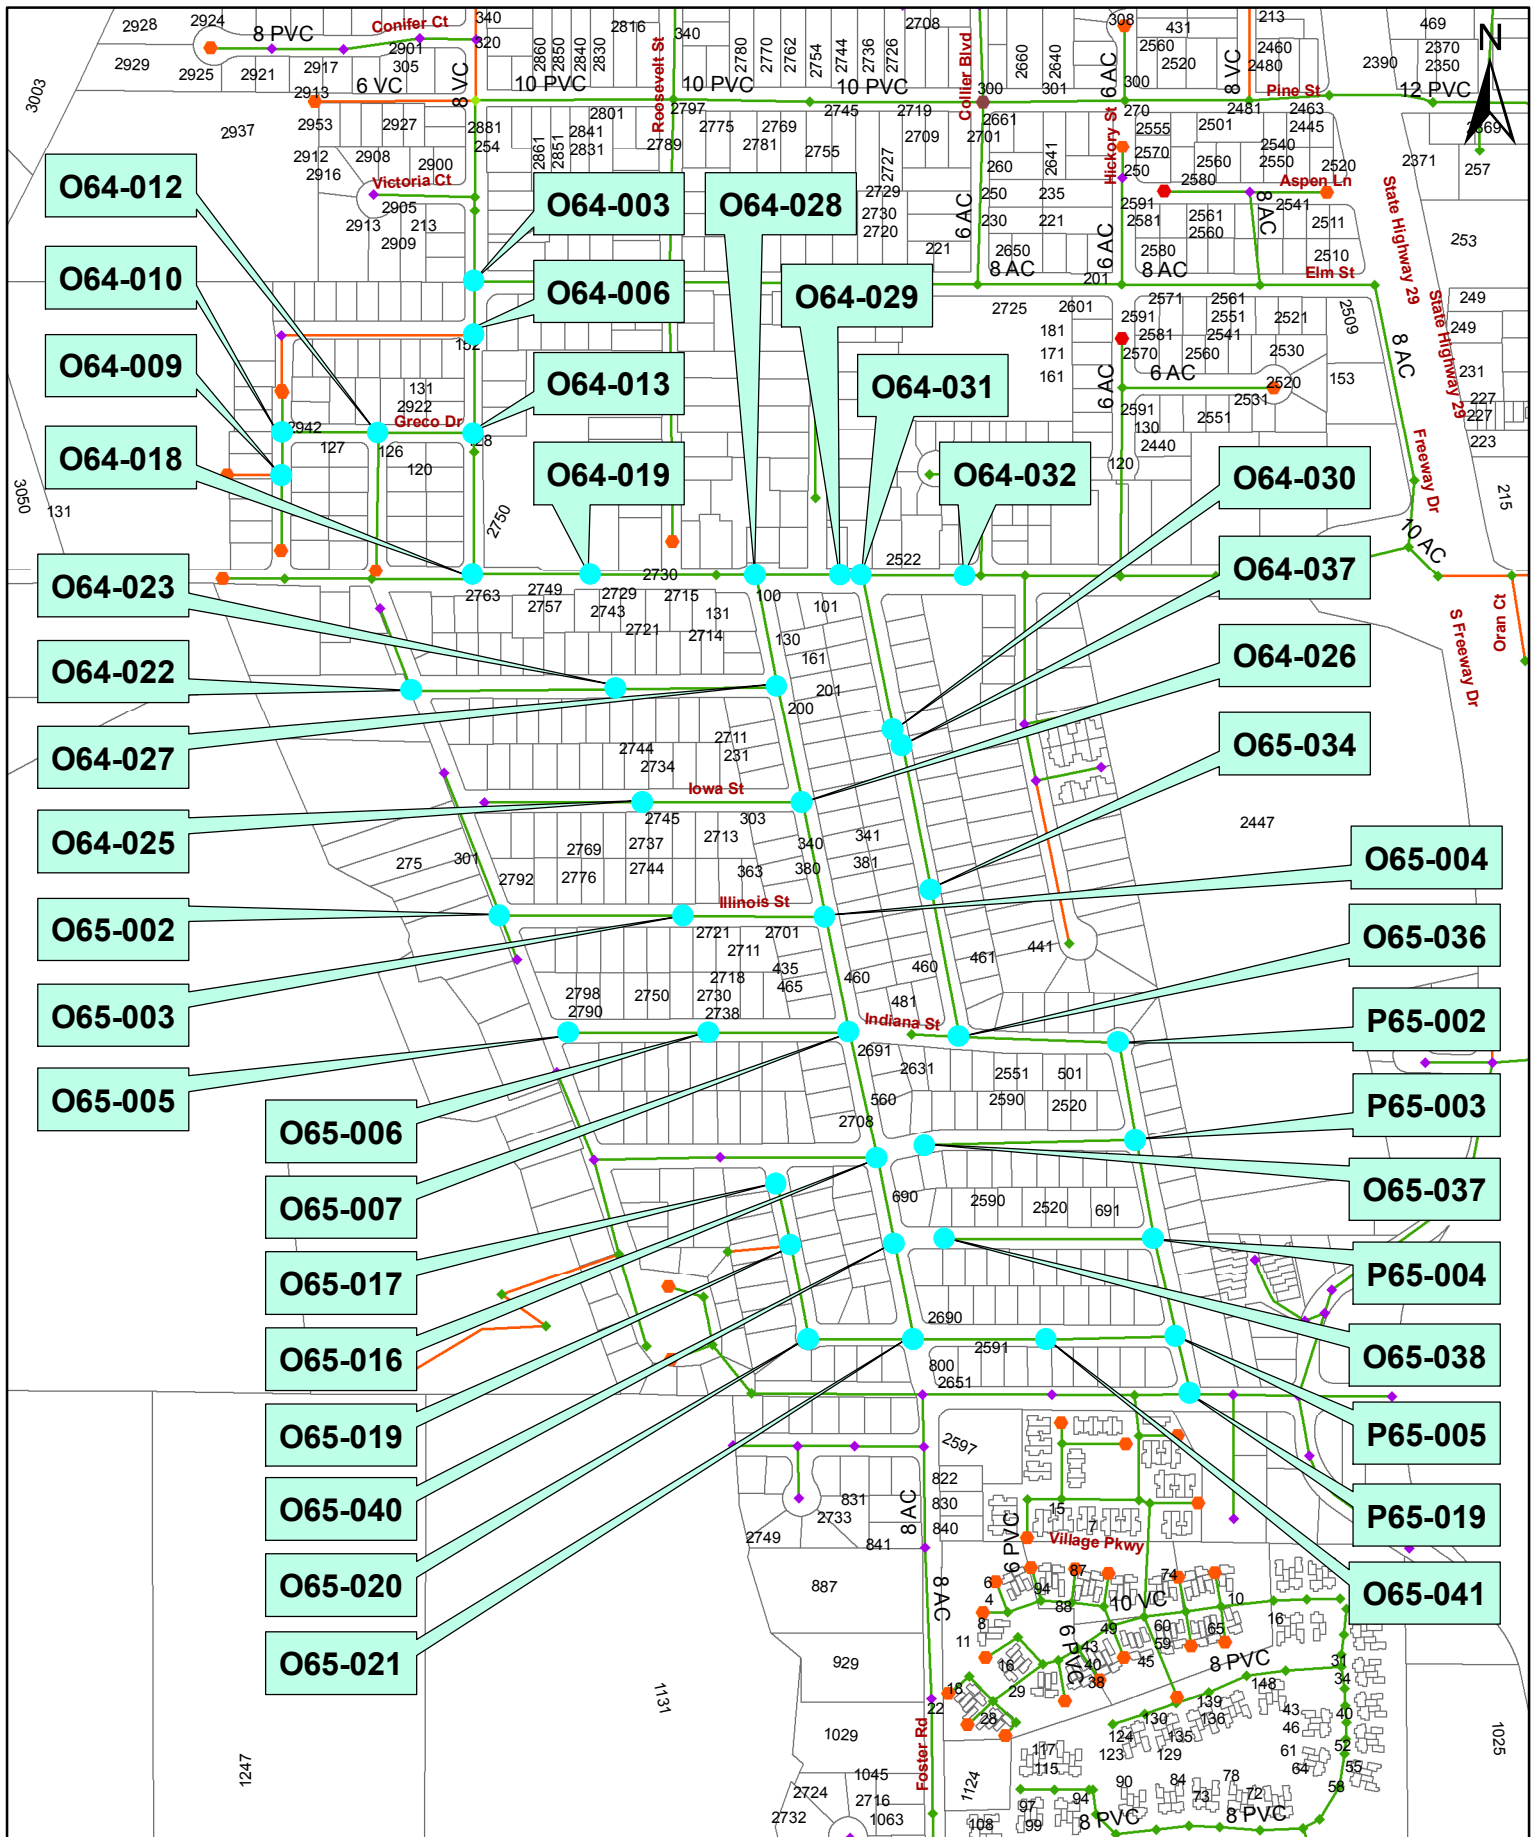

Manhole to be rehabilitated

0 125 250 500 750 1,000 Feet
1 inch = 500 feet