








NAPA COUNTY LAND USE PLAN 2008 - 2030

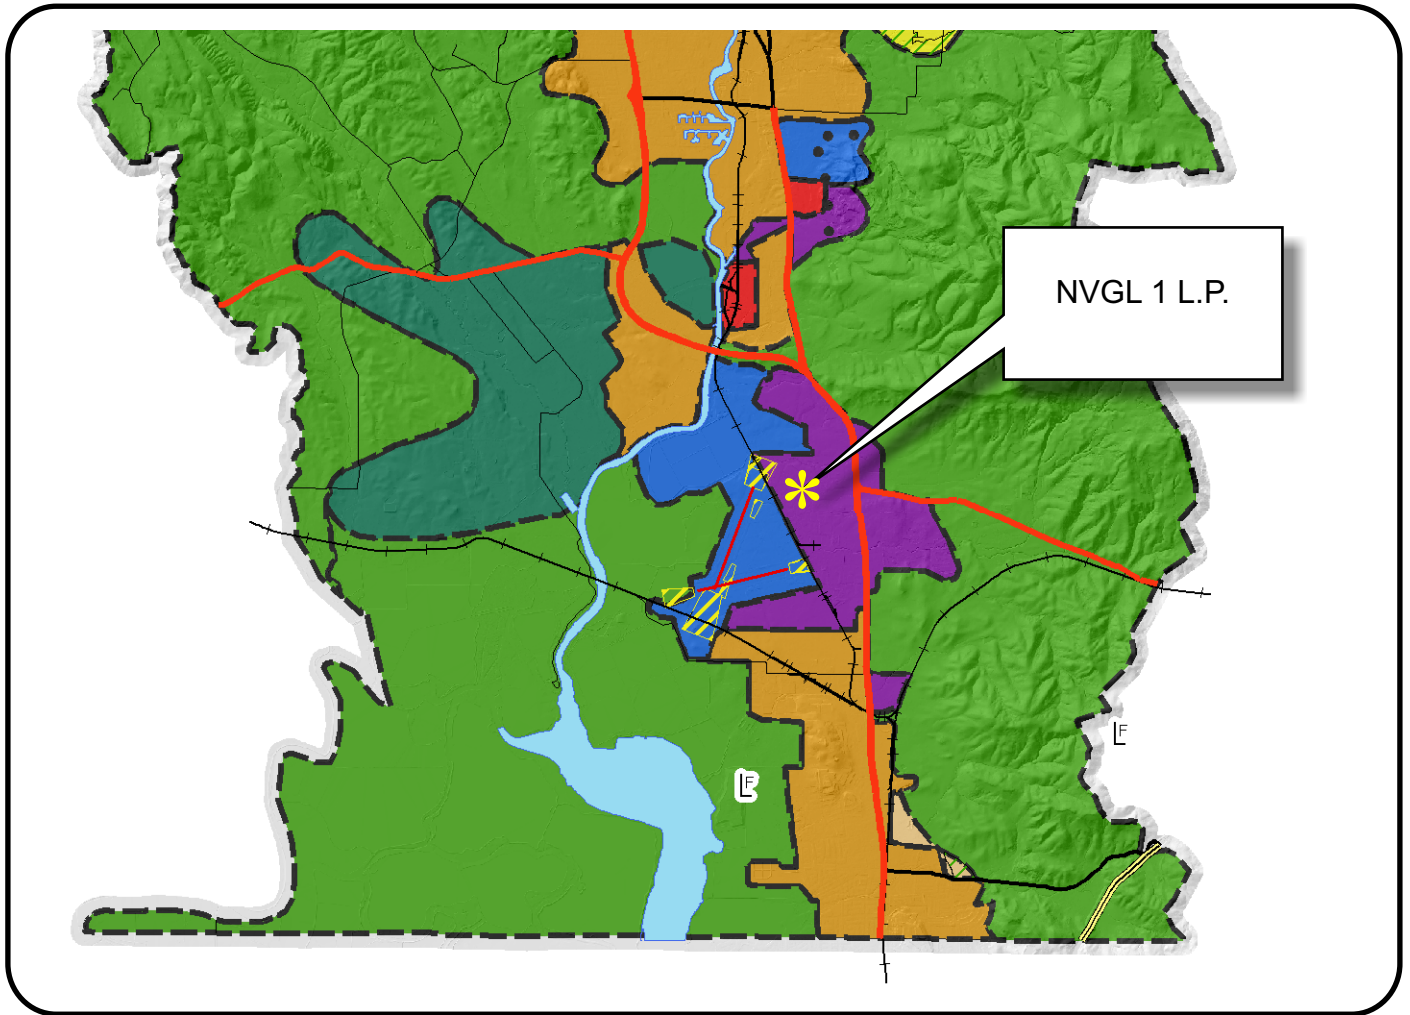



LEGEND



URBANIZED OR NON-AGRICULTURAL

-  Cities
-  Urban Residential *
-  Rural Residential *
-  Industrial
-  Public-Institutional
-  Study Area

OPEN SPACE


-  Agriculture, Watershed & Open Space
-  Agricultural Resource


TRANSPORTATION

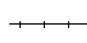 -  Mineral Resource
-  Railroad
-  Limited Access Highway
-  Major Road
-  Secondary Road
-  Airport
-  Airport Clear Zone
-  Landfill - General Plan

* See Action Item AG/LU-114.1 regarding agriculturally zoned areas within these land use designations

APN
057-200-10,12,13
01-06-2009
2C PM

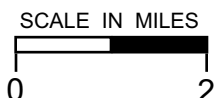

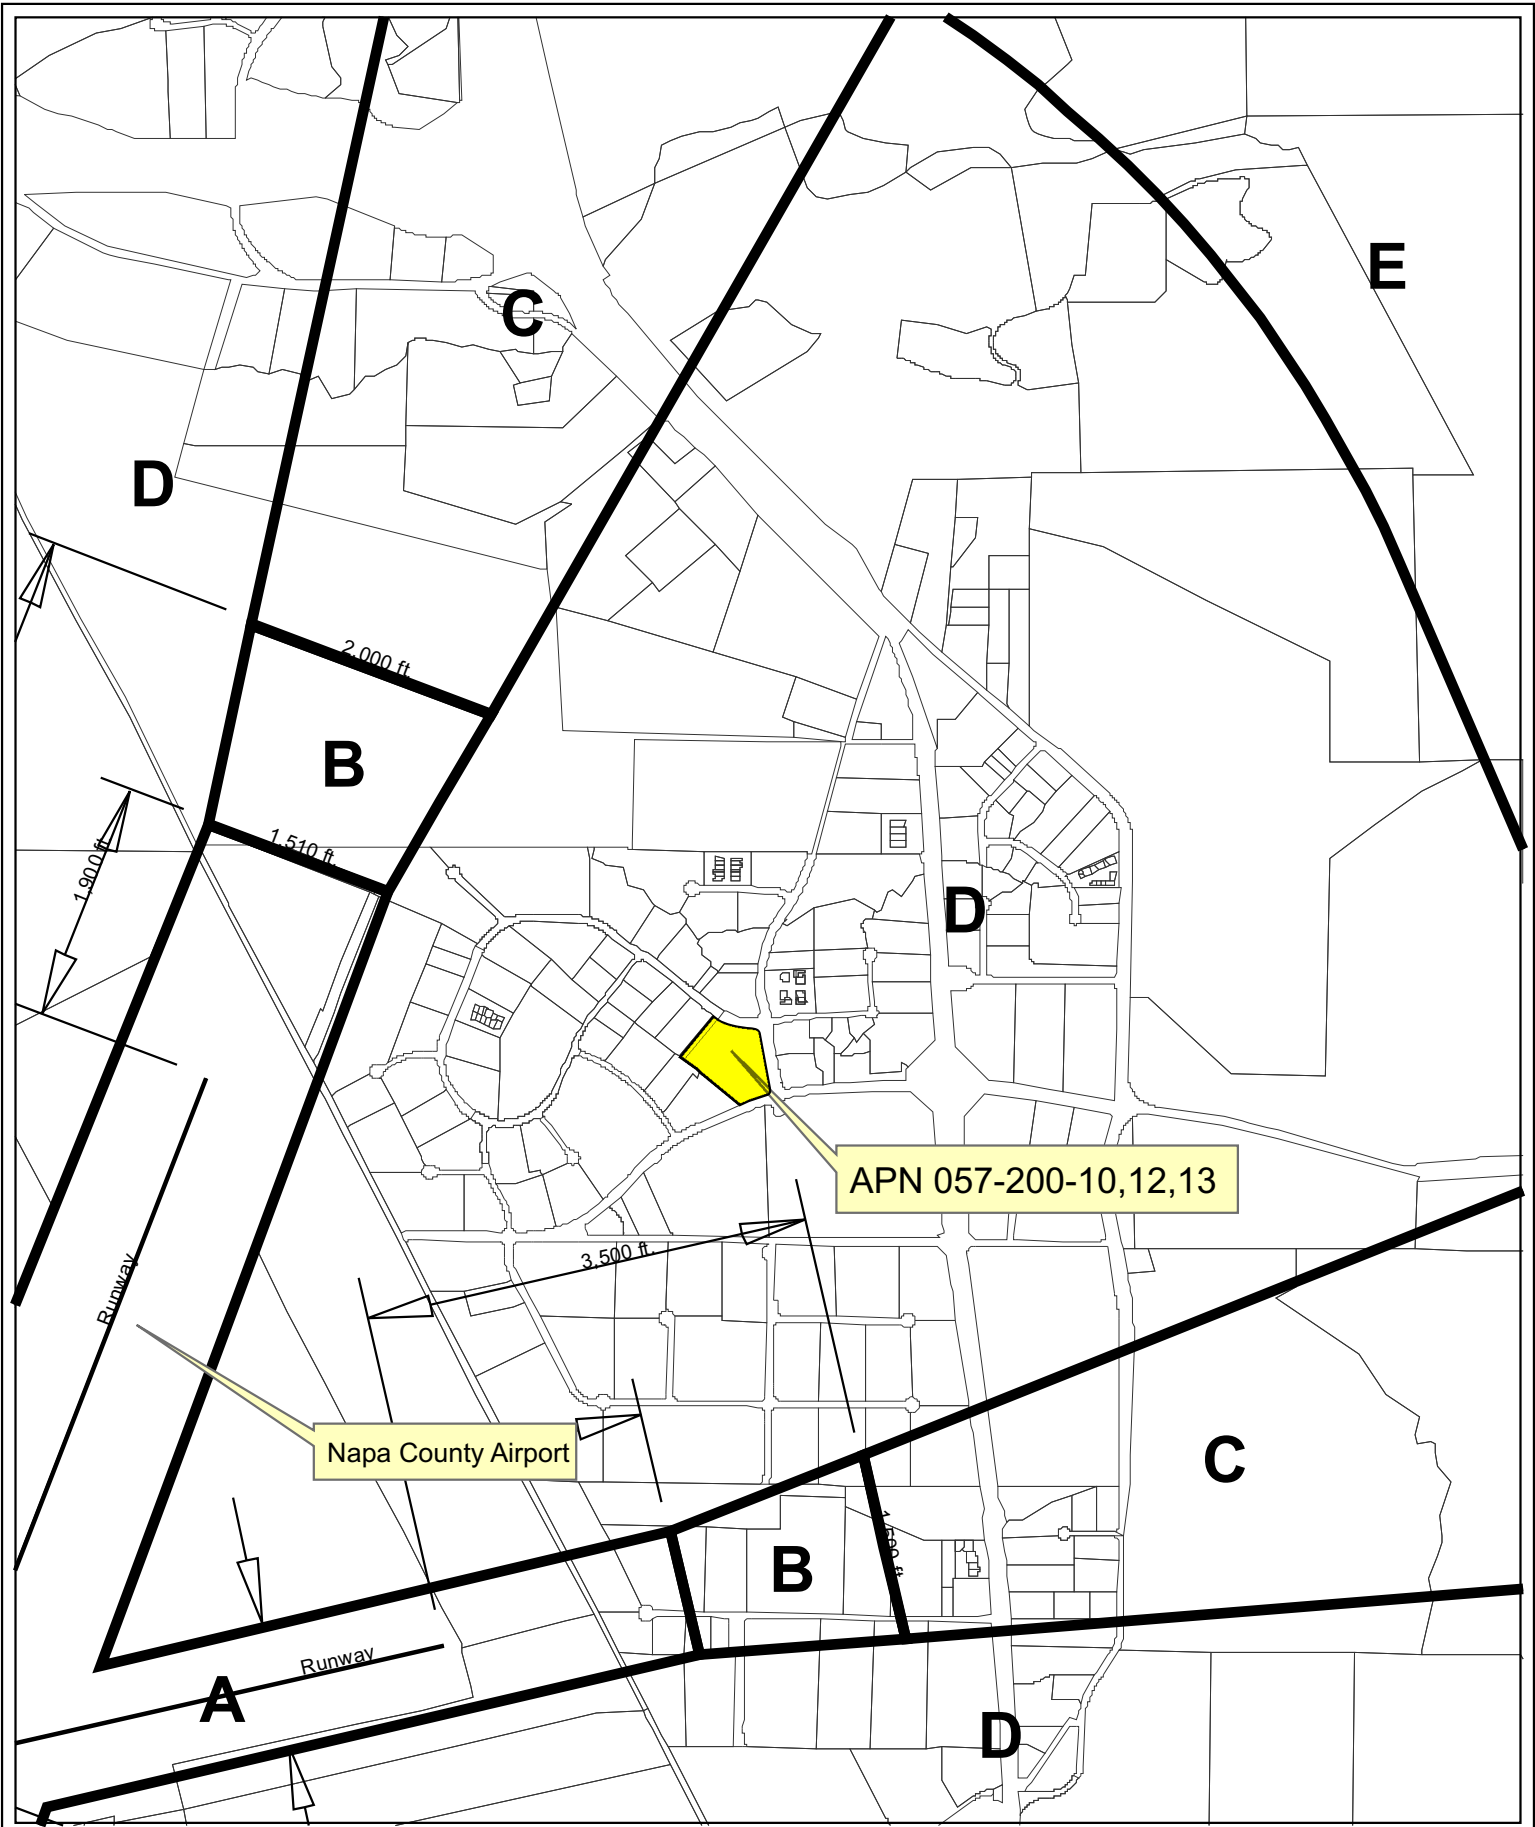

Horizontal Datum: NAD 83,
CA State Plane Coordinates,
Zone II, feet



Disclaimer: This map was prepared for informational purposes only. No liability is assumed for the accuracy of the data delineated hereon.

Compatibility Plan


Napa County Airport



0 387.5 775 1,550'

Napa County Conservation Division - 12/2008

HPGL 1 L.P.

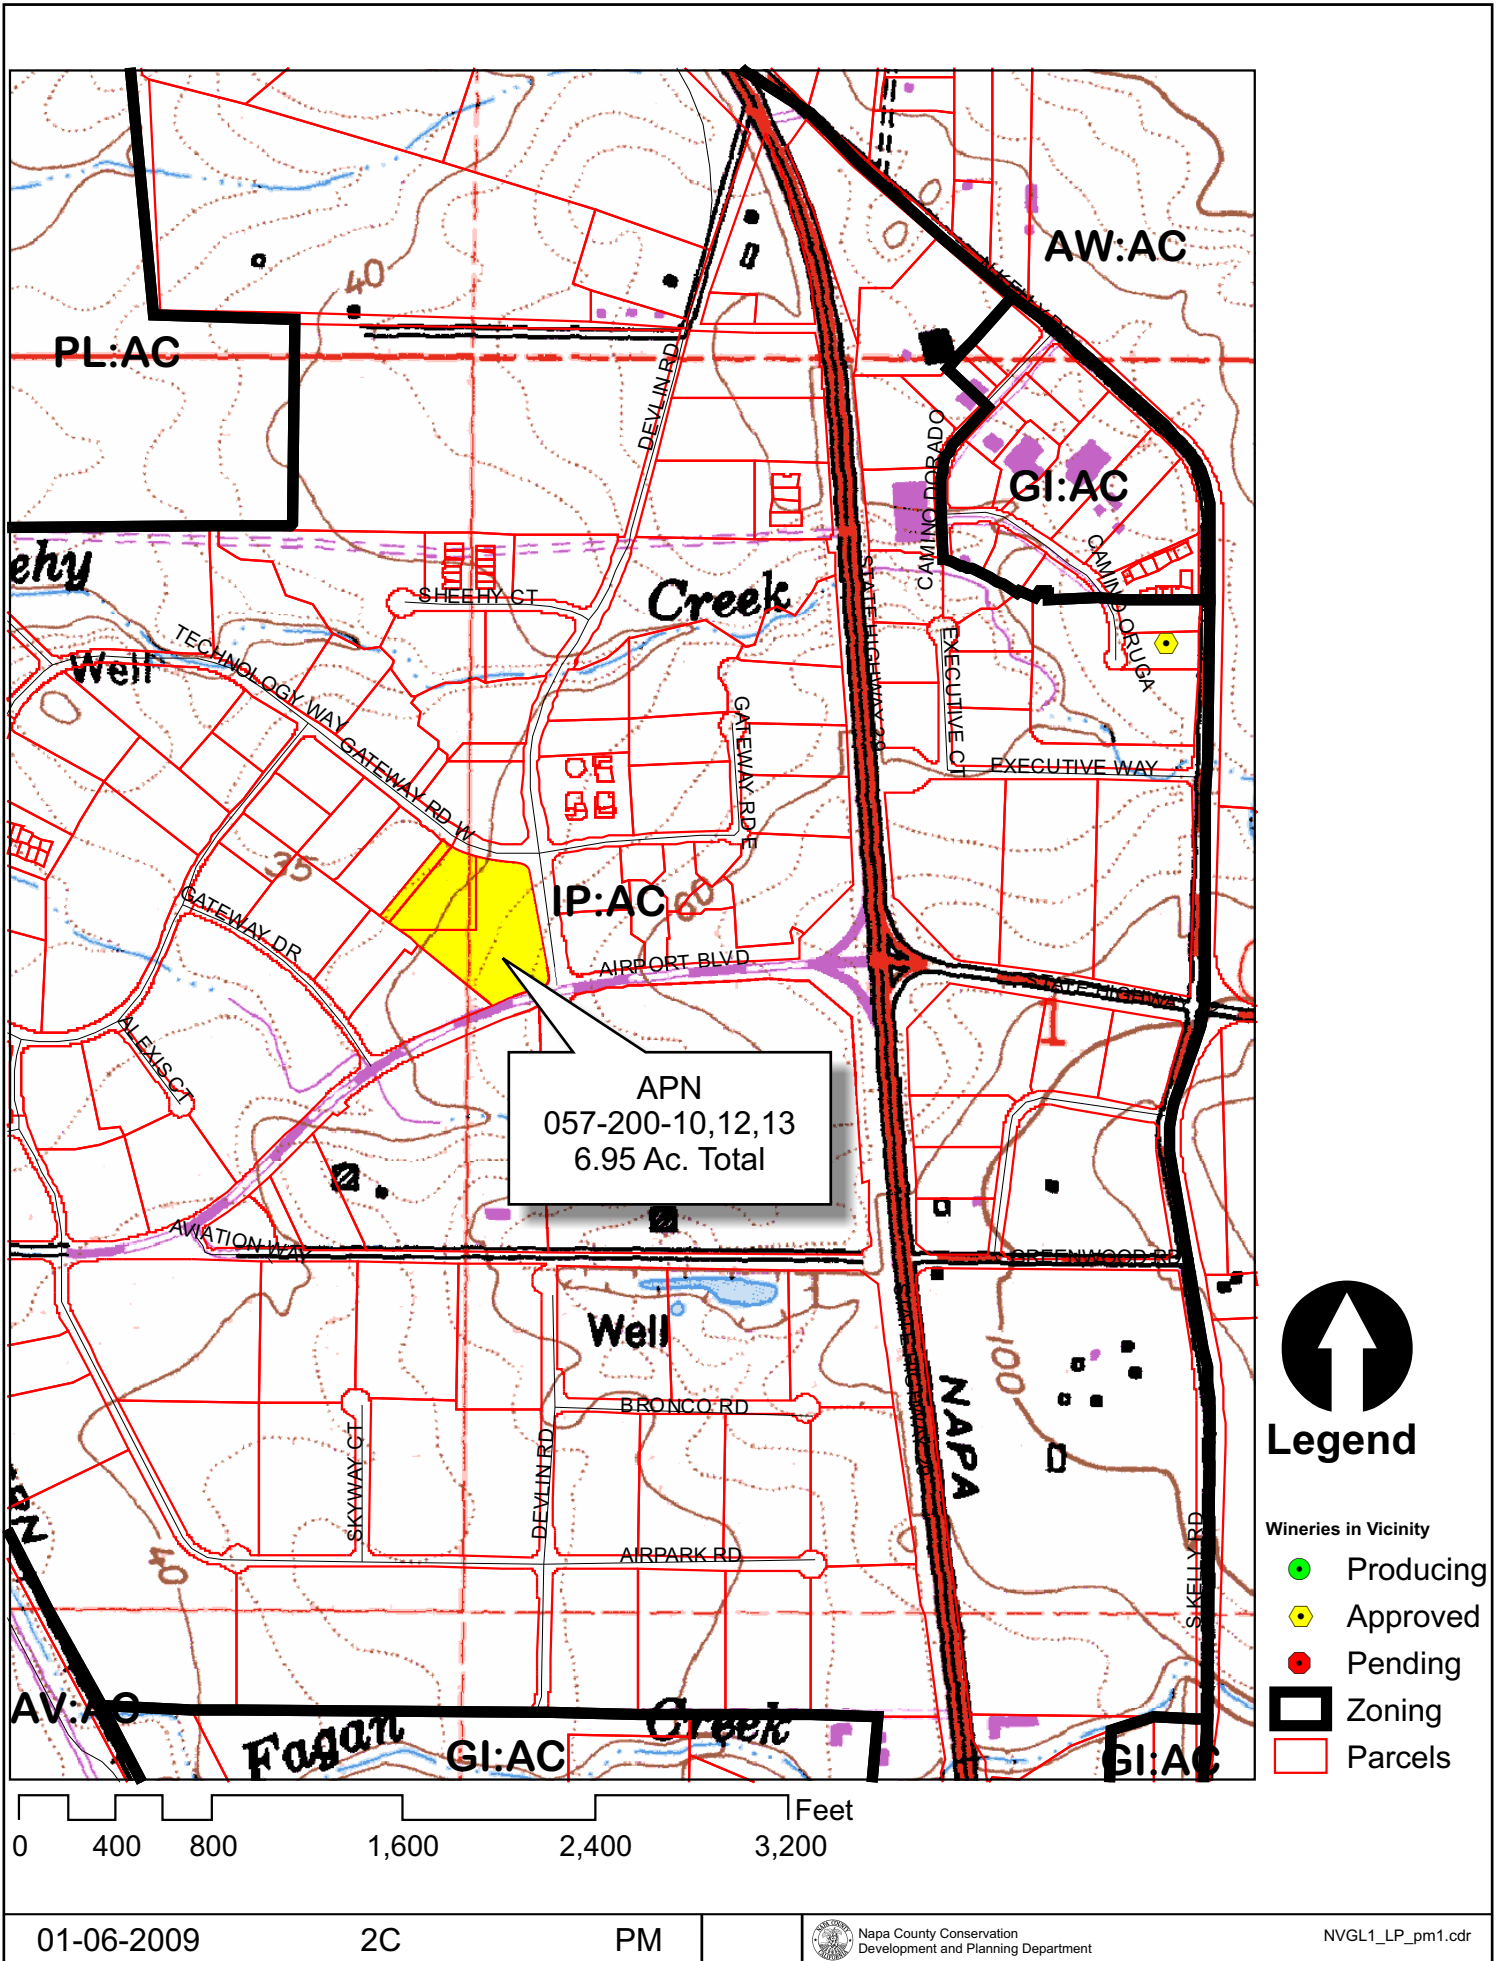


HPGL 1 L.P.





0 45 90 180 270 360 Feet

2007 Aerial Photo

HPGL 1 L.P.

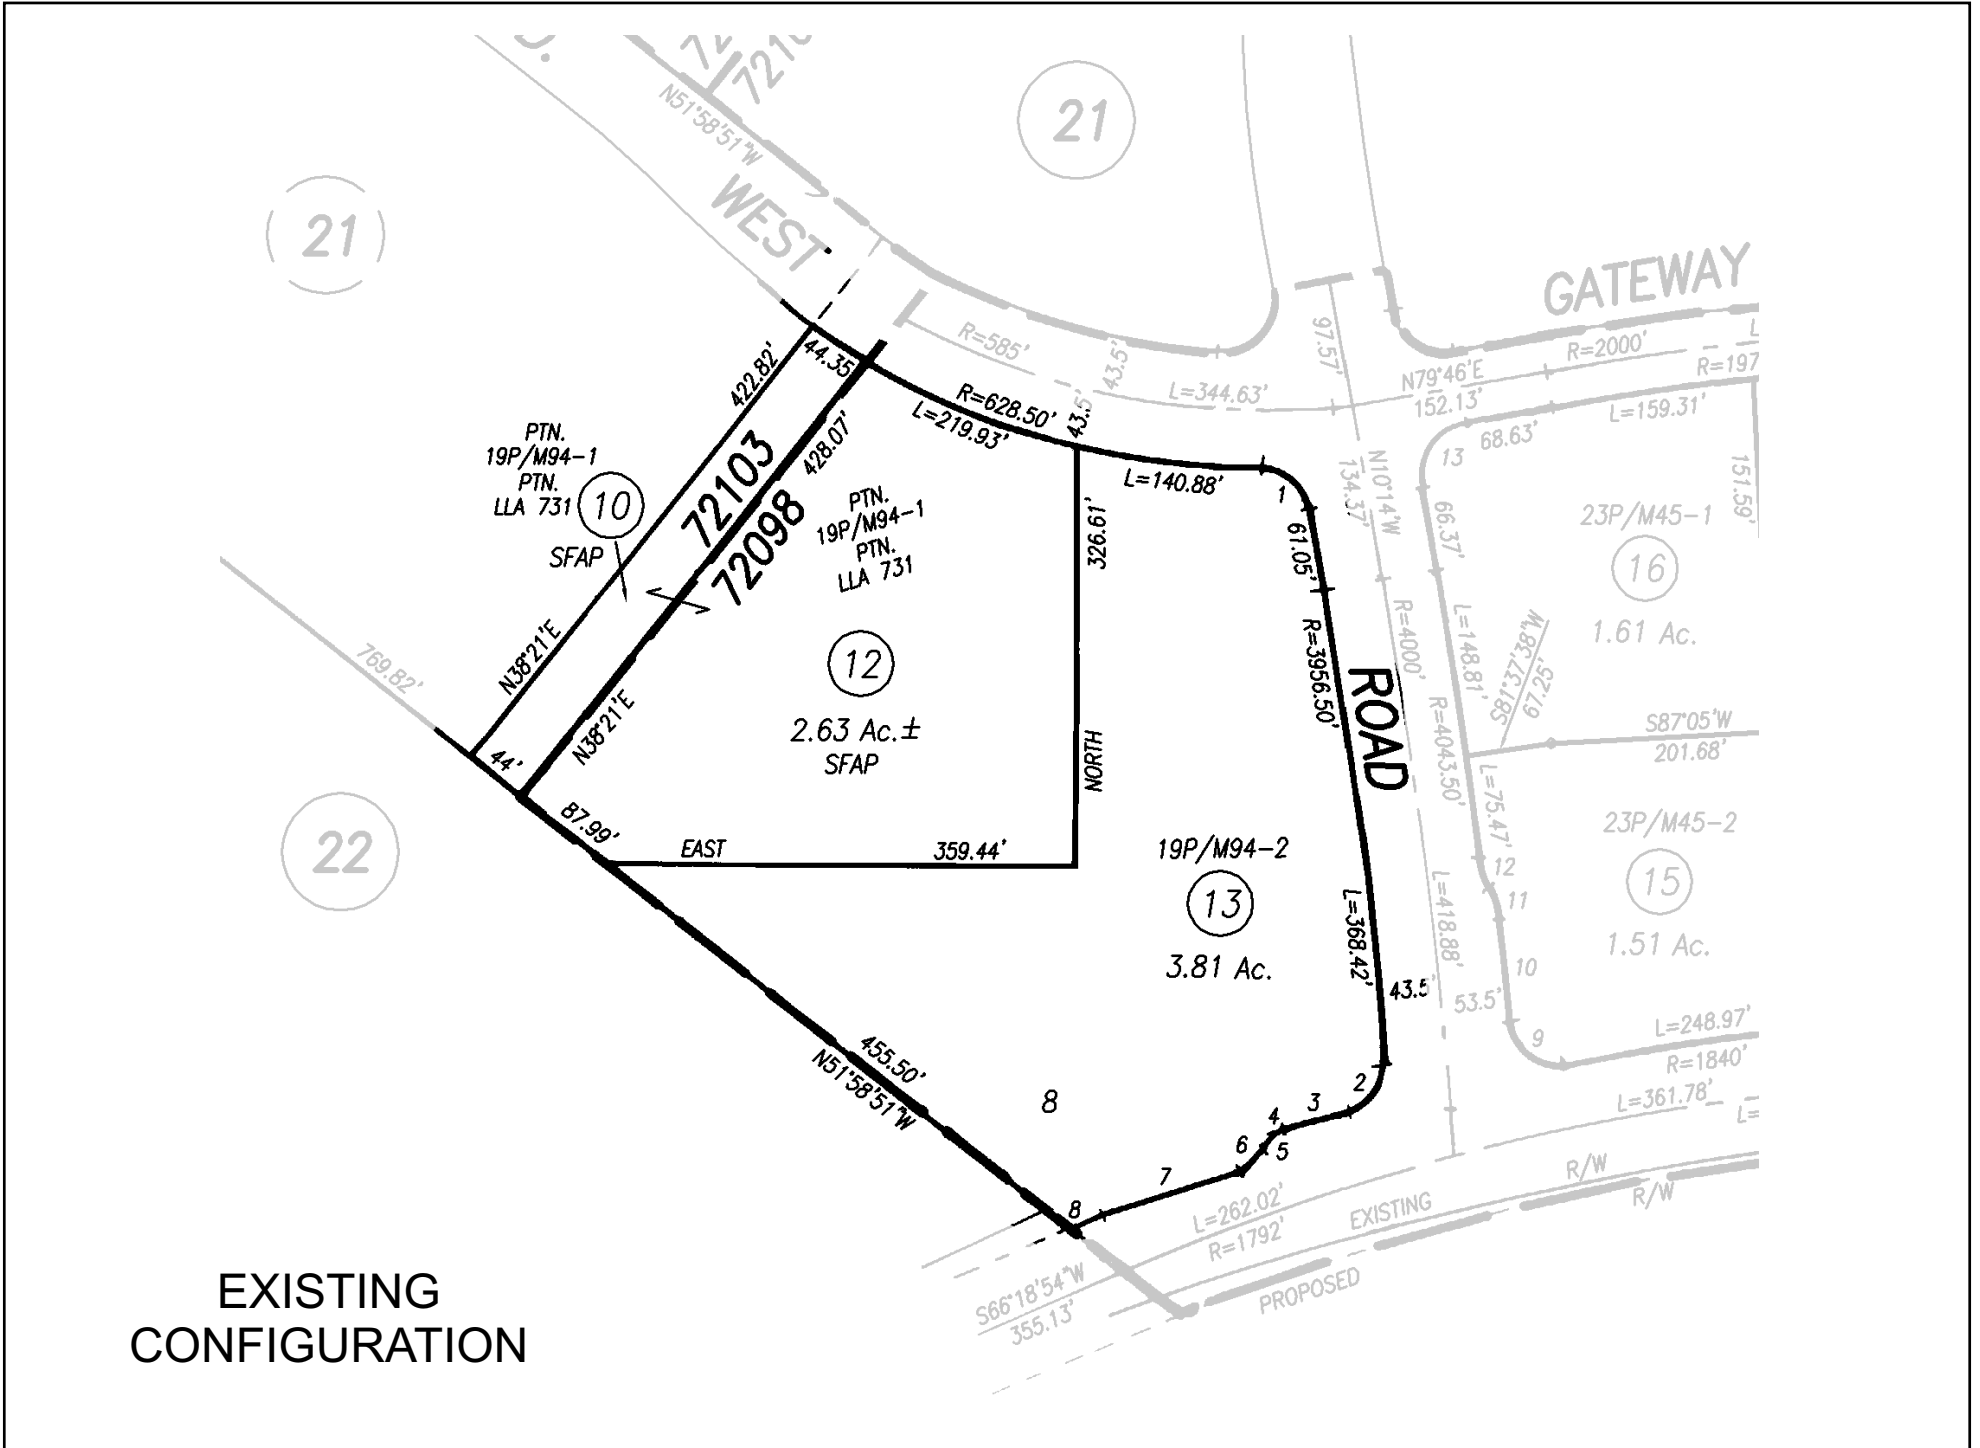

HPGL 1 L.P.

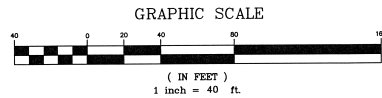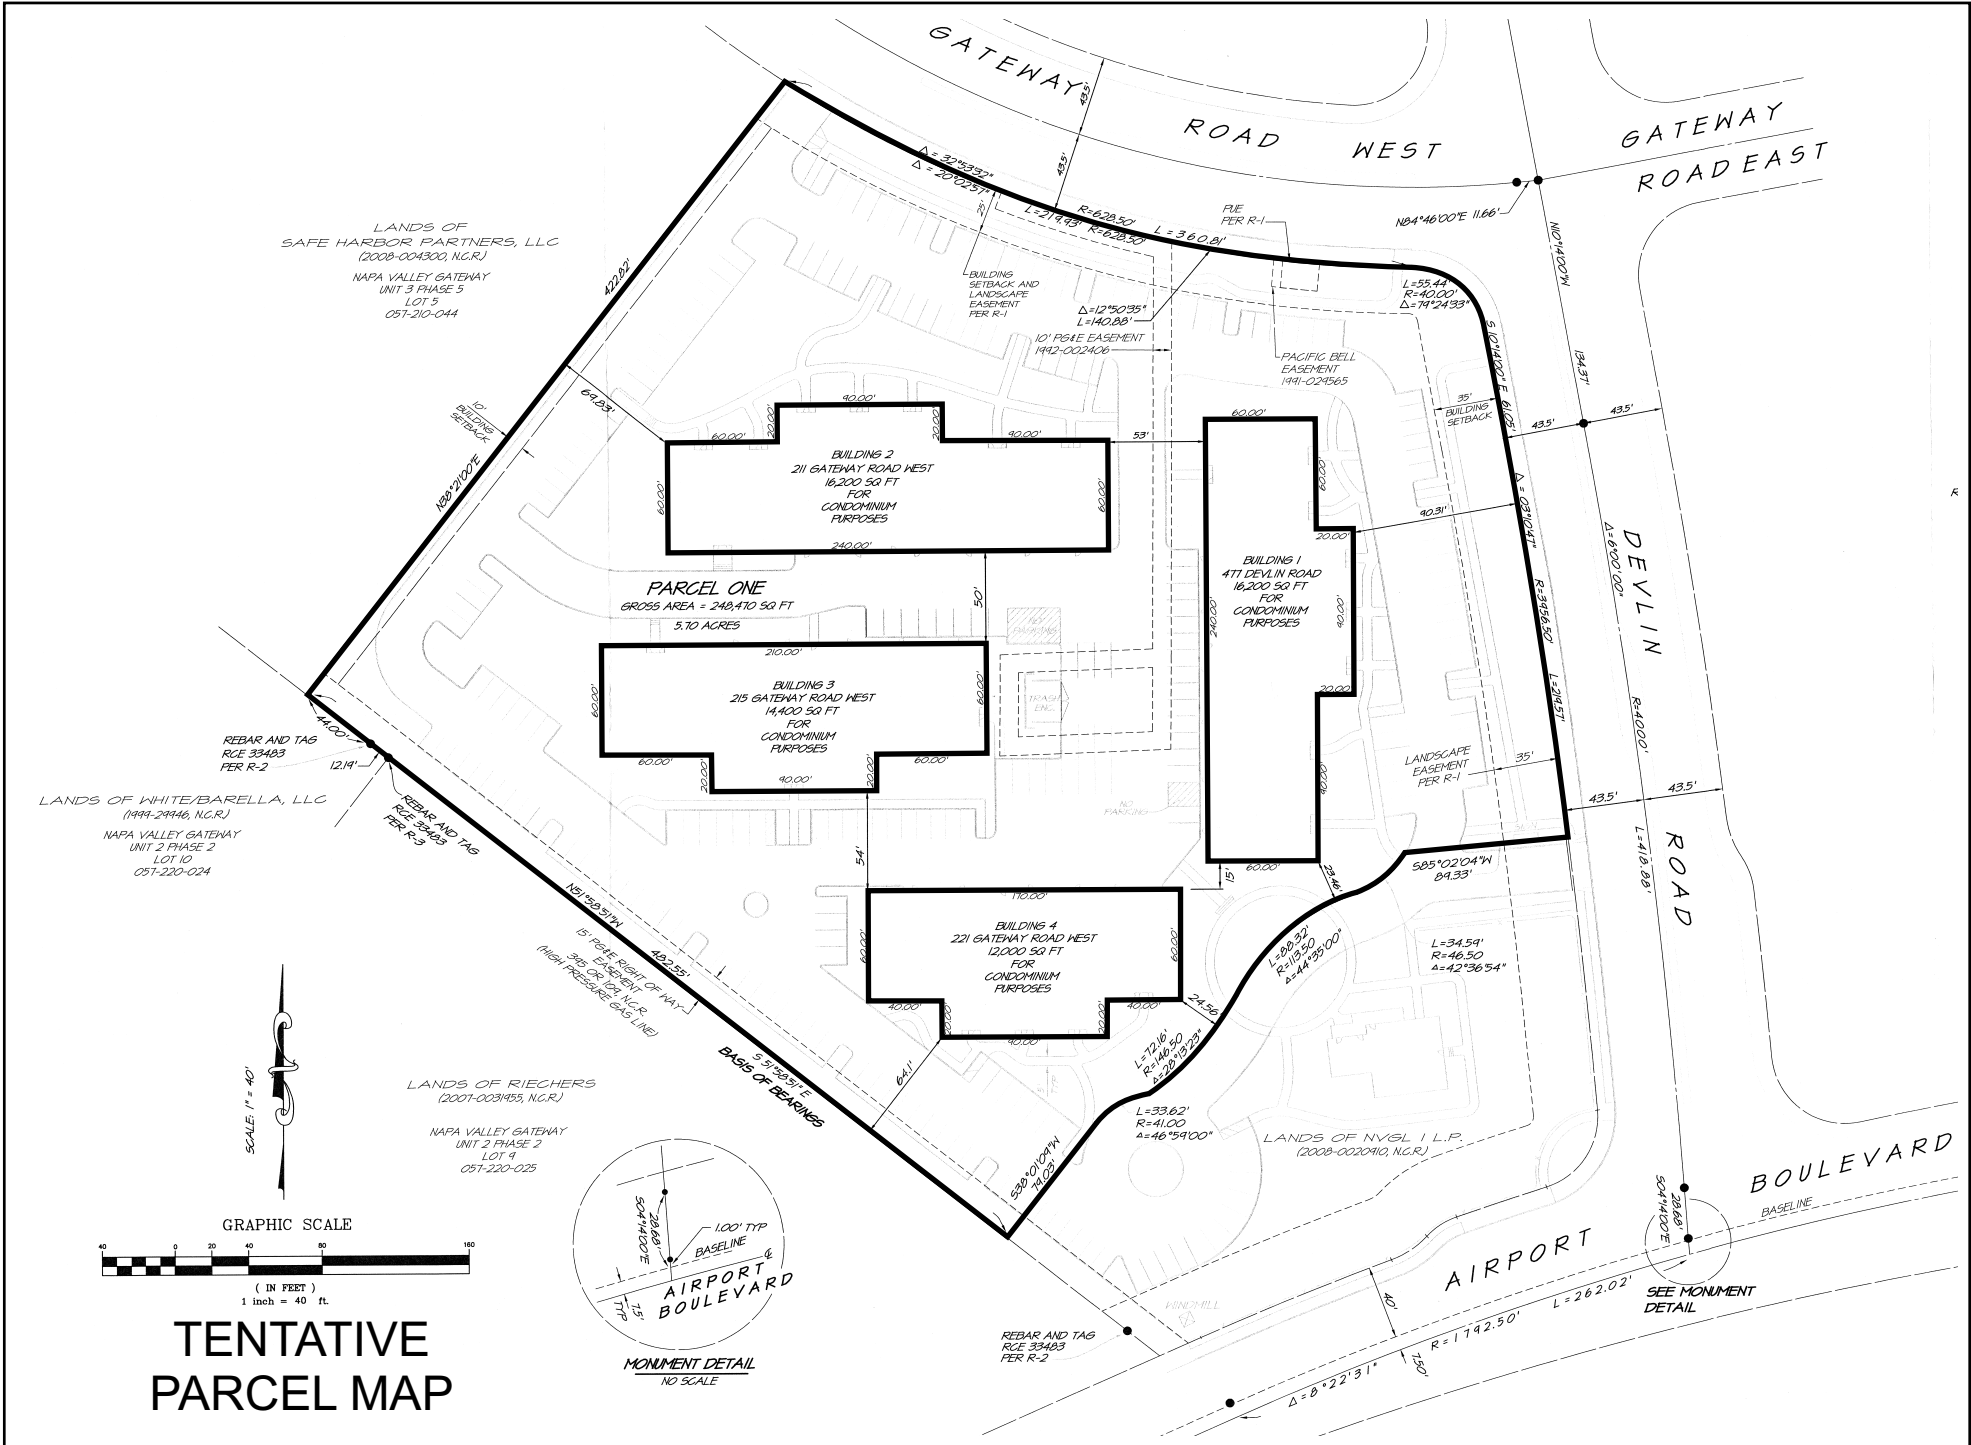

TENTATIVE PARCEL MAP

