


Horizontal Datum: NAD 83,
CA State Plane Coordinates,
Zone II, feet




Disclaimer: This map was prepared for informational purposes only. No liability is assumed for the accuracy of the data delineated hereon.

Compatibility Plan


Napa County Airport

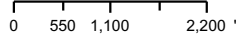

RH HESS DEV / OAT HILL WINERY

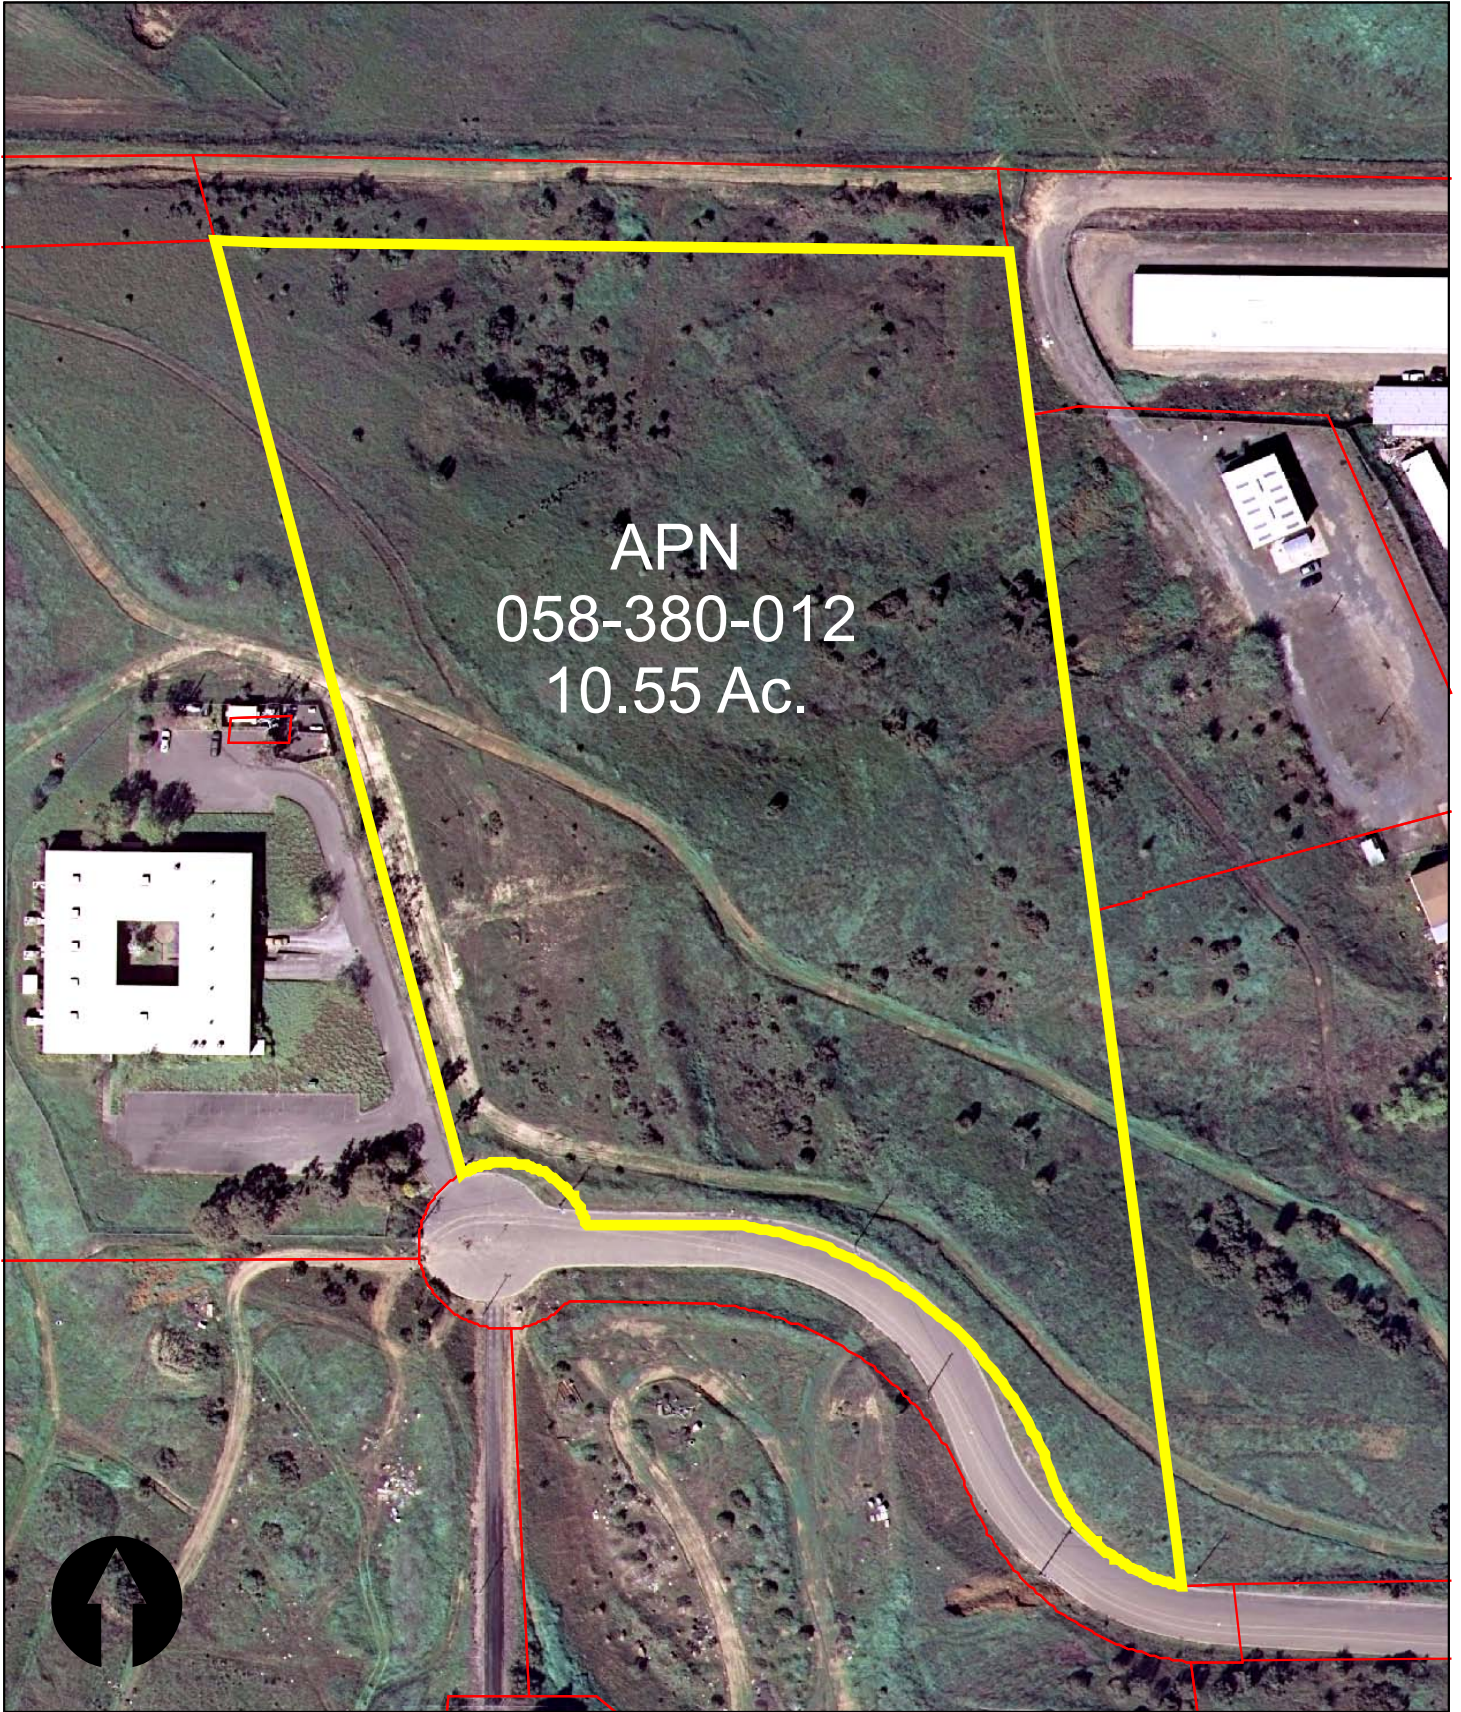


APN
058-380-012
10.55 Ac.

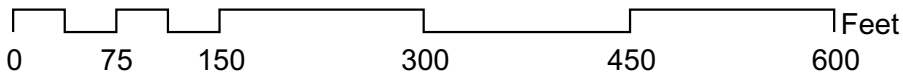


EXISTING SITE

RH HESS DEV / OAT HILL WINERY

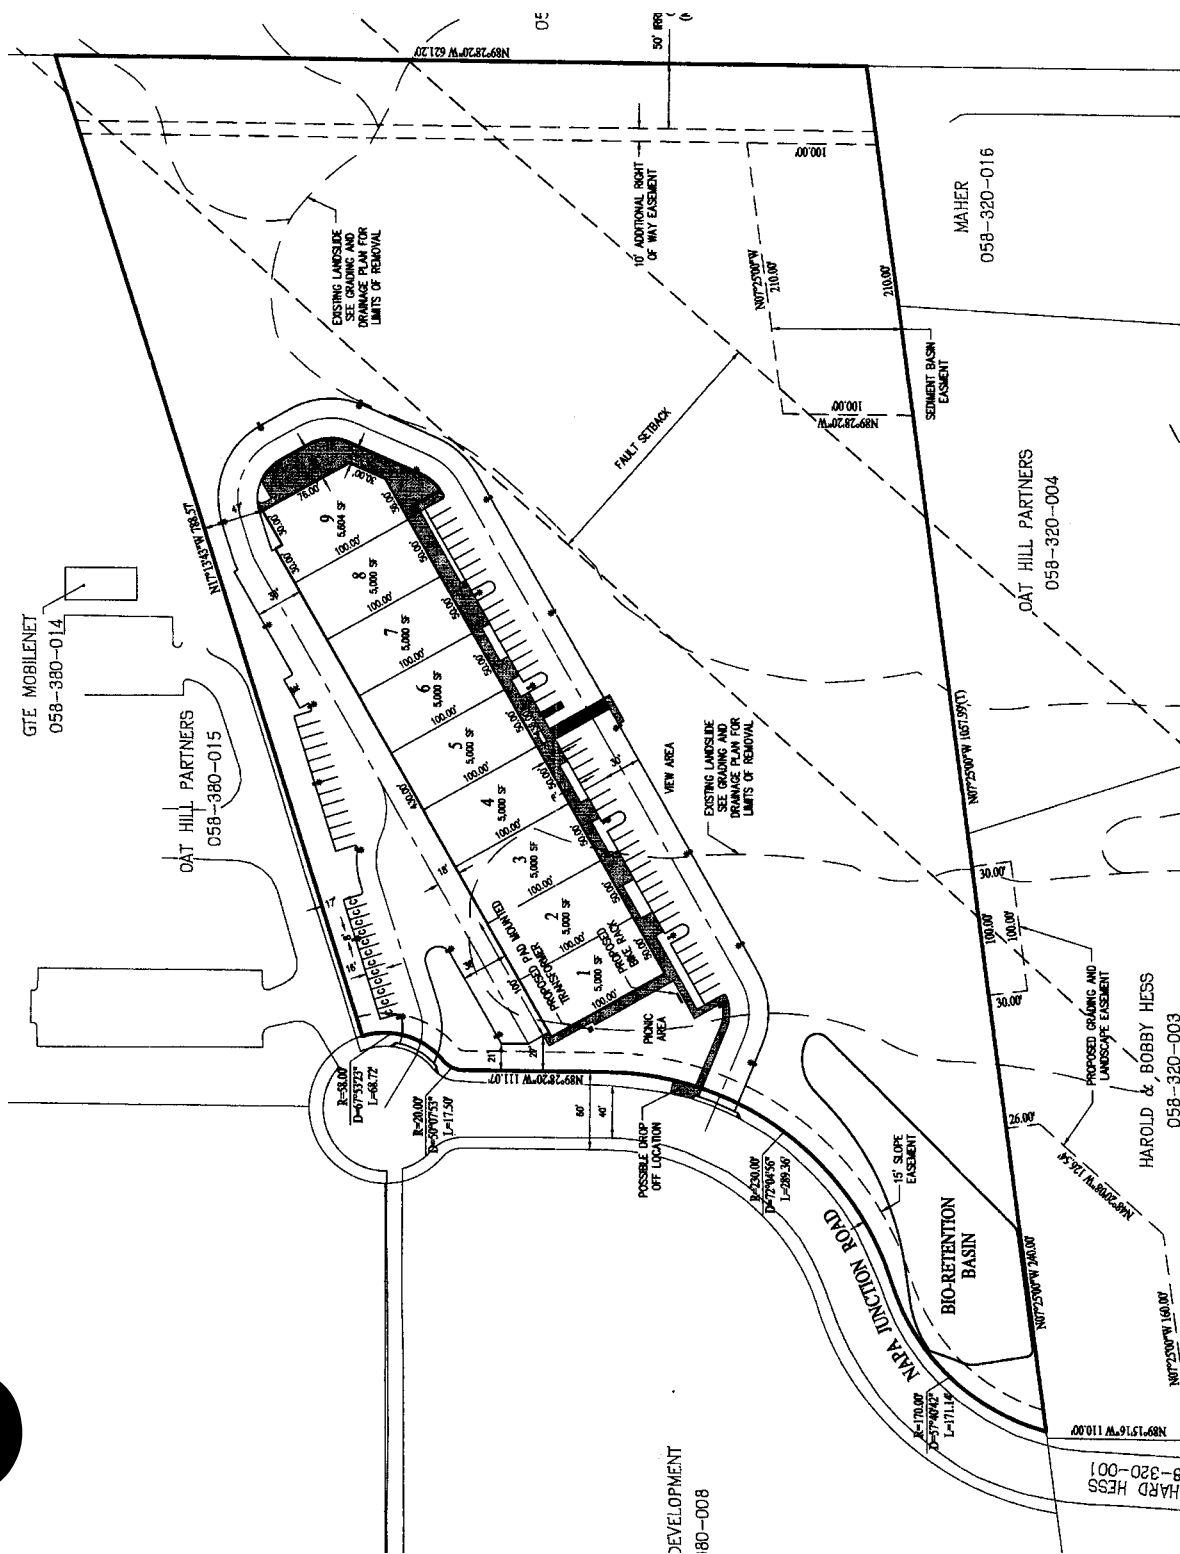


PROPOSED CONFIGURATION

RH HESS DEV / OAT HILL WINERY

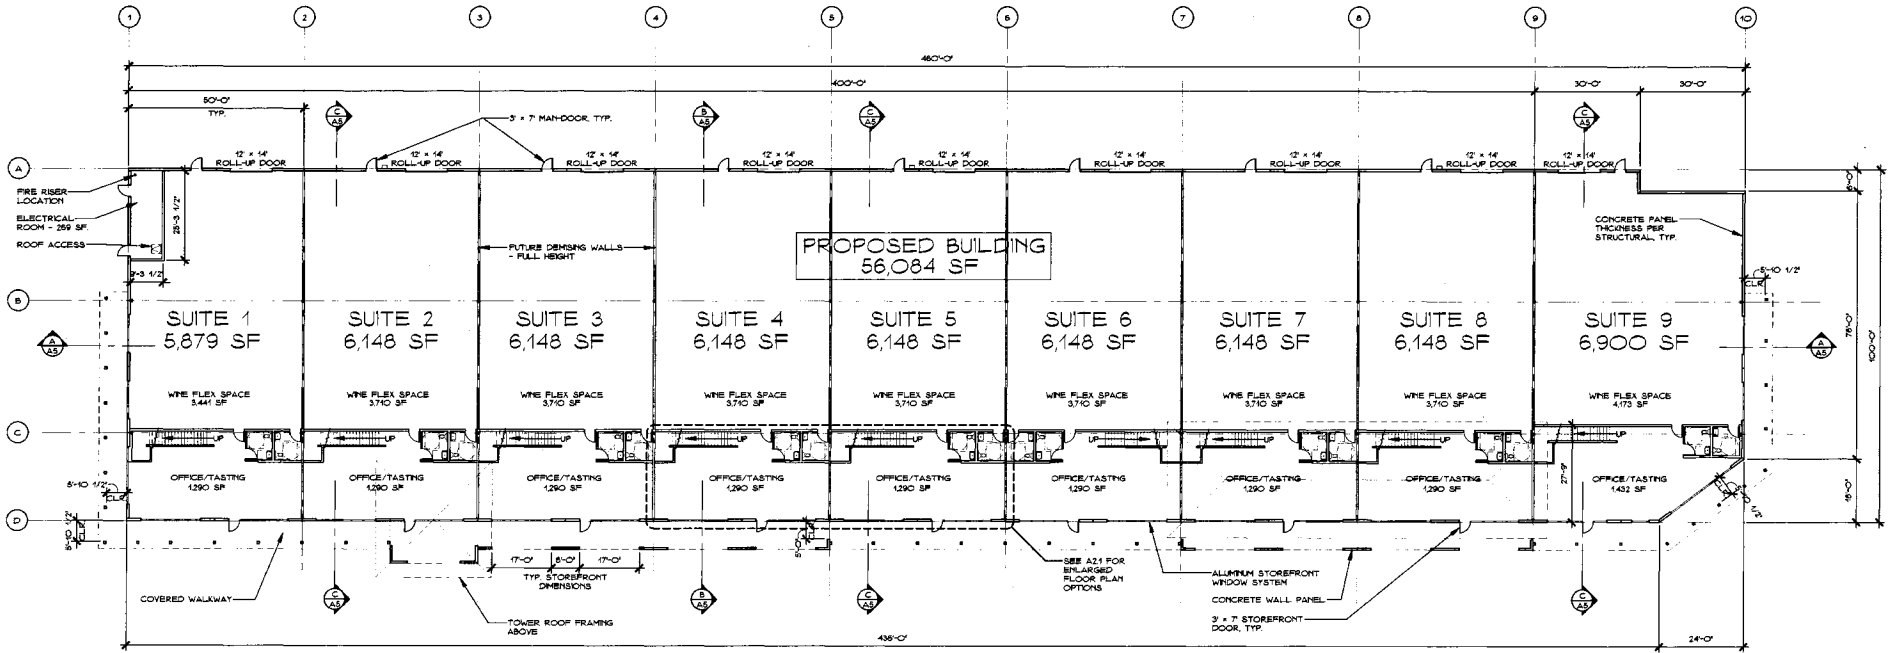

First Floor Plan

1/16" = 1'-0"

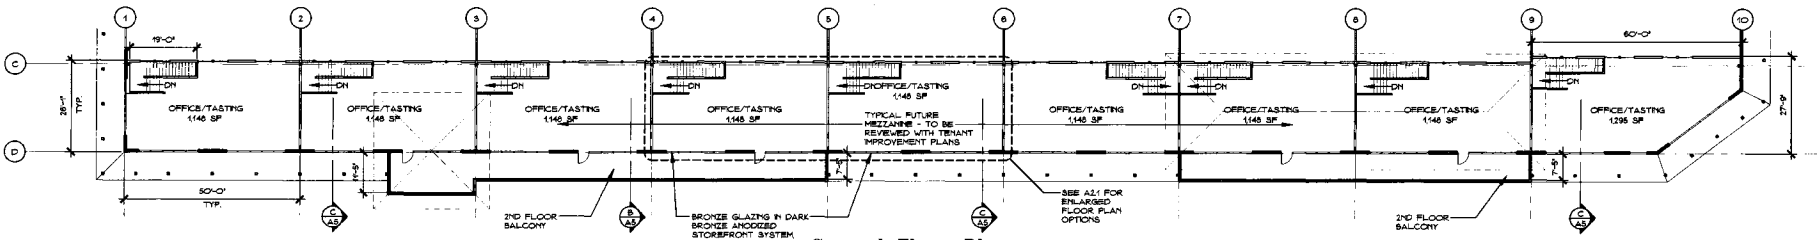


Second Floor Plan

1/16" = 1'-0"




FLOOR PLAN

RH HESS DEV / OAT HILL WINERY

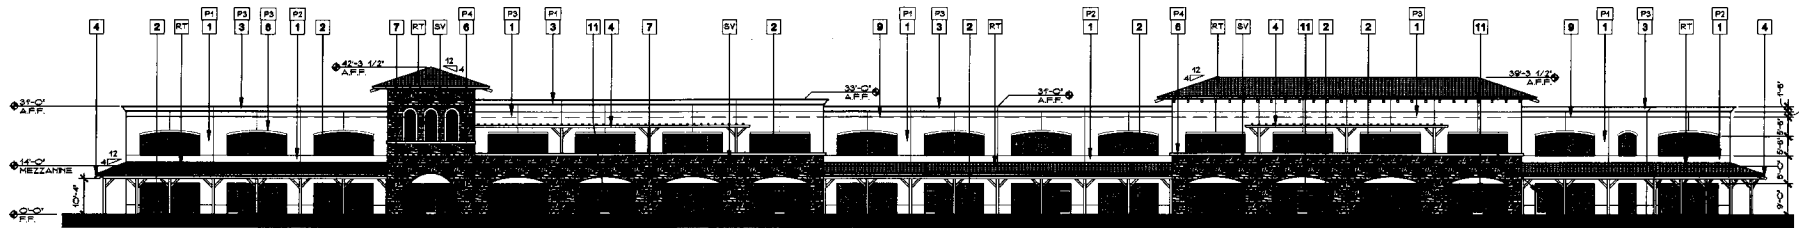


East Elevation

1/16" = 1'-0"

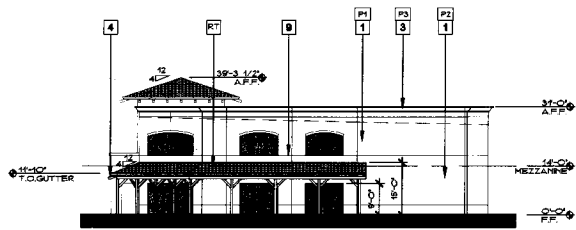

North Elevation

1/16" = 1'-0"

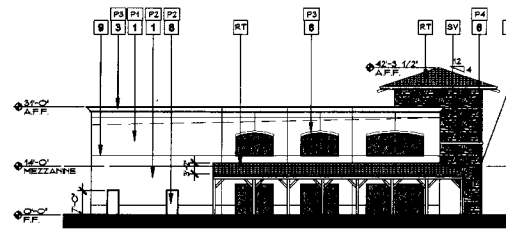


South Elevation

1/16" = 1'-0"

COLOR SCHEDULE	
P1	KI - A0843 IVORY COAST
P2	KI - A0740 'SABLE SANDS'
P3	KI - A0499 'SILVIAN SUMMER'
P4	KI - A869 'TOBACCO BROWN'
SV	STONE VENEER - MOLANO HILLSTONE
RT	ROOF TILE 'EAGLE' - DEL. CRD BLEND

KEY NOTES	
1	PAINTED CONCRETE WALL (TEBECOTE FINISH)
2	DARK BRONZE ANODIZED ALUMINUM STOREFRONT SYSTEM WITH BRONZE GLASS
3	MOULDING CORNICE TRIM
4	WOOD TRELLIS - STAINED W/ CASOTE'S SEMI-SOLID OIL OR EQUAL
6	GRADE LEVEL 12 X 14 ROLL-UP DOOR
8	FOAM TRIM
7	DECORATIVE WALL SCOURE LIGHT
8	METAL MAN DOOR
9	TYPICAL 3/4" CONCRETE REVEAL
10	RAINWATER LEADER & OVERFLOW SCUPPER
11	STOREFRONT DOOR - 3' x 7' TYP.
12	WALL-PACK LIGHT FIXTURE

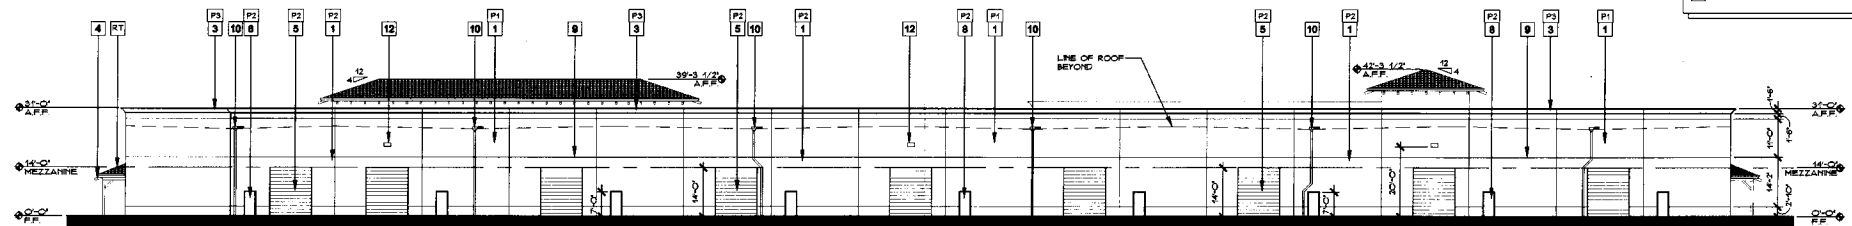

West Elevation

1/16" = 1'-0"

ELEVATIONS

RH HESS DEV / OAT HILL WINERY



Oat Hill Wineries


American Canyon, California

R.H. Hess Development Co.
3423 Broadway
American Canyon, California
(707) 255-8075

PERKINS, WILLIAMS & COTTERILL
ARCHITECTS
10690 WHITE ROCK RD. SUITE 300, RANCHO CONROYO, CA 94570
PHONE: (916) 881-1400 FAX: (916) 881-1408

RH HESS DEV / OAT HILL WINERY

View from Highway 29

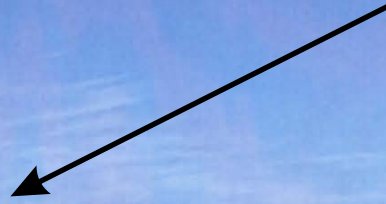

Oat Hill Wineries
American Canyon, California

R.H. Hess Development Co.

3423 Broadway
American Canyon, California
(707) 255-8075

PERKINS, WILLIAMS & COTTERILL
A·R·C·H·I·T·E·C·T·S
10550 WHITE ROCK RD. SUITE 300, MARCHO CORDOVA, CA 94970
Phone: (714) 951-1400 Fax: (714) 951-1408

RH HESS DEV / OAT HILL WINERY

LUMINAIRES

Beacon Products
Ordering Catalog

